


ROOF LEVEL - REFRIGERATION RACK
1/4" = 1'-0"

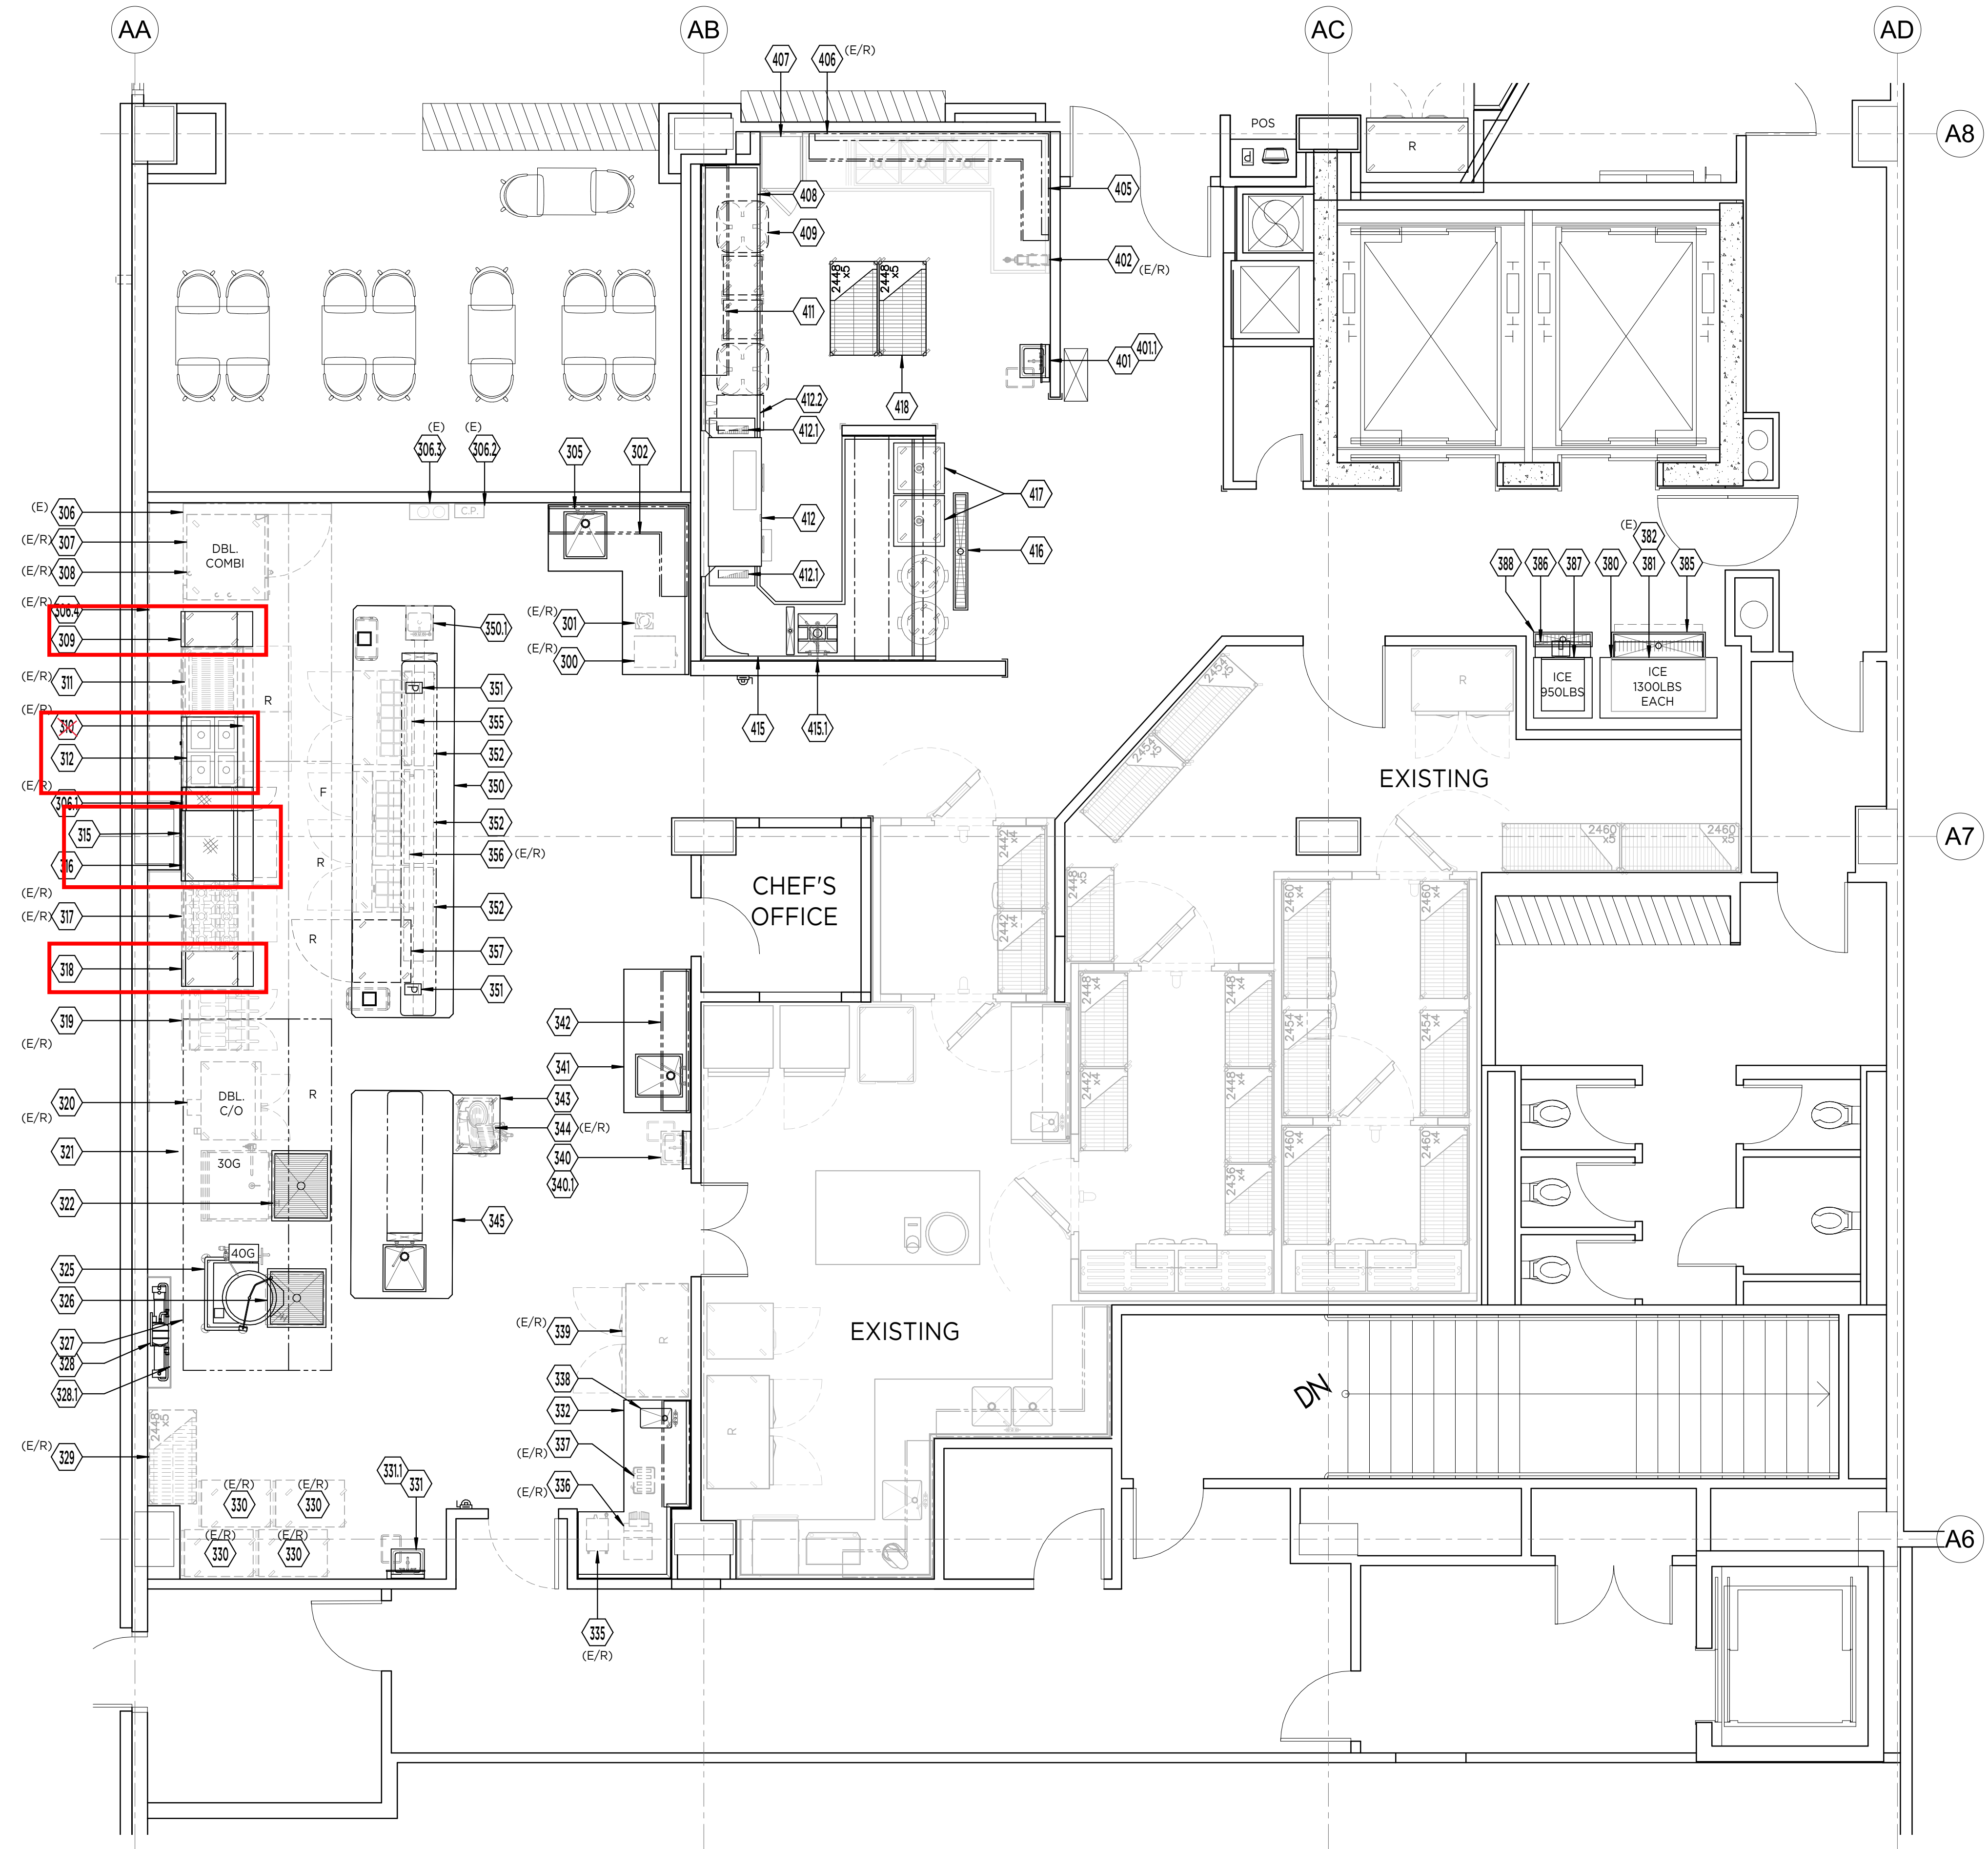

LEVEL 2 - BOH
1/4" = 1'-0"

EQUIPMENT FLOOR PLAN

COPYRIGHT©
UNAUTHORIZED USE OF THE FOODSERVICE DESIGNS, DETAILS, AUTOCAD BLOCKS, REVIT FAMILIES, AND SPECIFICATIONS CONTAINED IN THESE DOCUMENTS IS STRICTLY PROHIBITED. NFO, INC. MAINTAINS OWNERSHIP OF SAME. THIS PROHIBITION EXTENDS FROM PRINTED MATERIAL TO ANY ELECTRONIC VERSION OF THE SAME. NO USE, OTHER THAN THAT FOR WHICH IT IS INTENDED, IS STRICTLY PROHIBITED WITHOUT WRITTEN PERMISSION FROM NEXT STEP DESIGN, INC. ALL RIGHTS RESERVED.



RBS LOGO/INFO



MEP TBD

STRUCTURAL TBD

LODGE AT SPRUCE
PEAK

STOWE, VT

FFF PROJECT NO: ~
ORIGIN DATE: 03/29/21 SCALE: 1/4" = 1'-0"
DRAWN BY: JPB CHECKED BY: LC
ISSUE LOG:

SHEET CONTENTS:
EQUIPMENT
FLOOR PLAN

SHEET NO:
FS 103-EQ
© 2020 Freeman French Freeman Inc.