
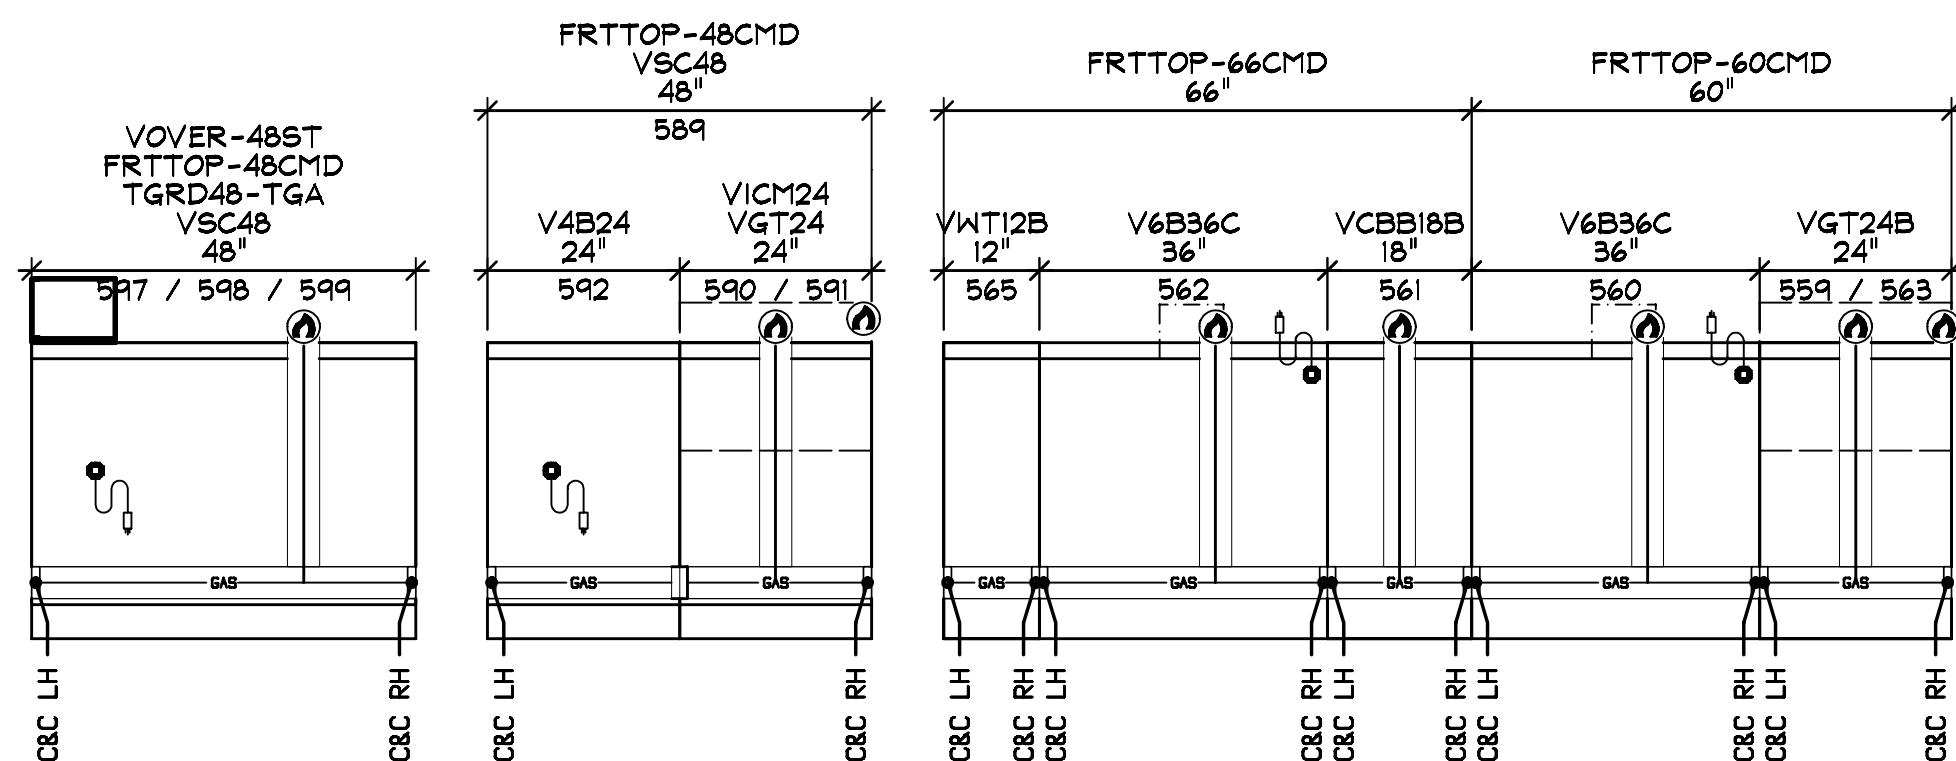
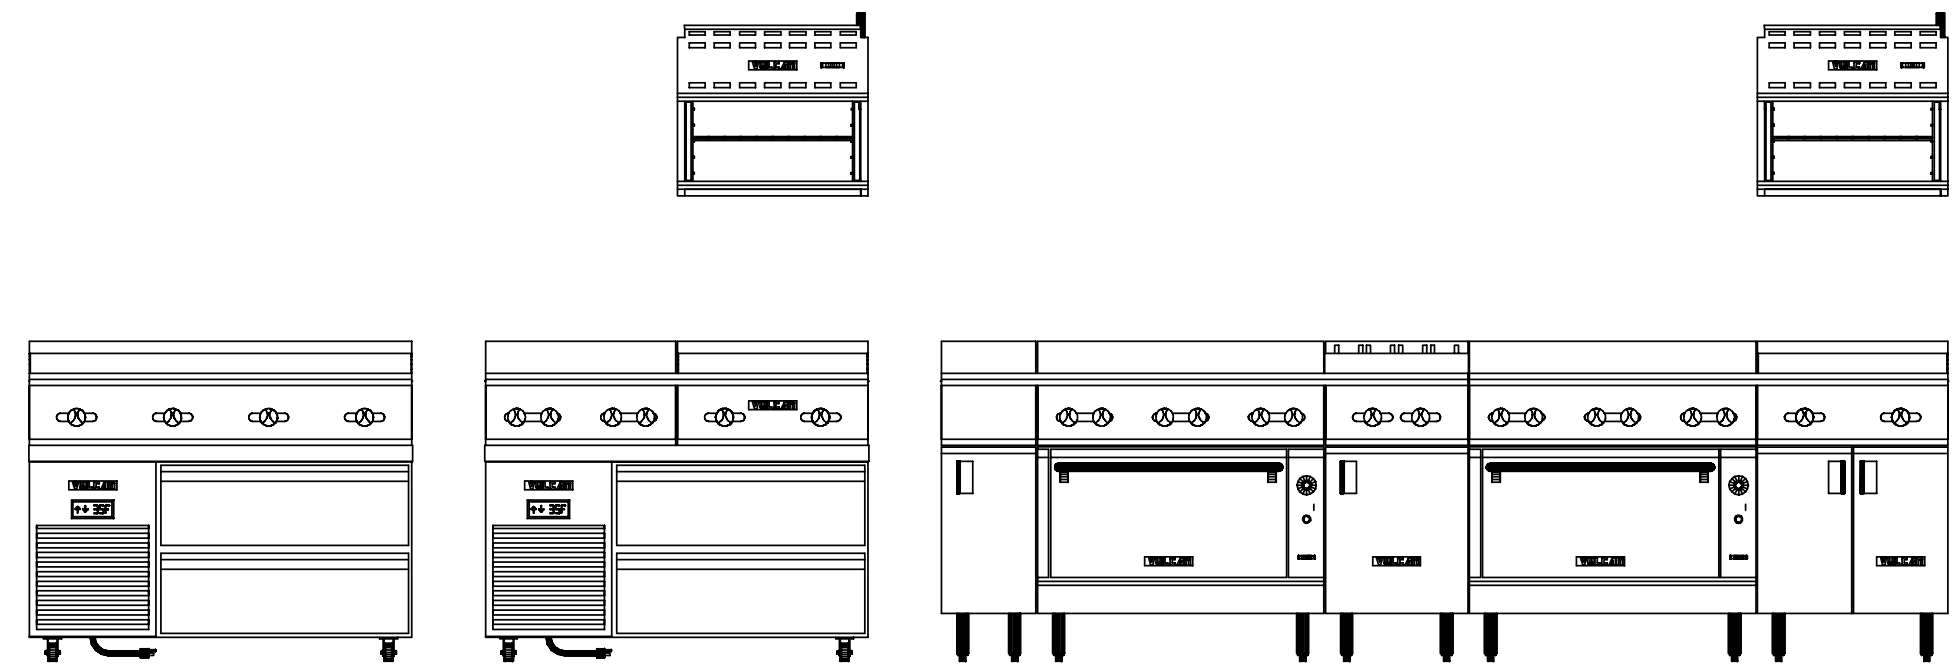


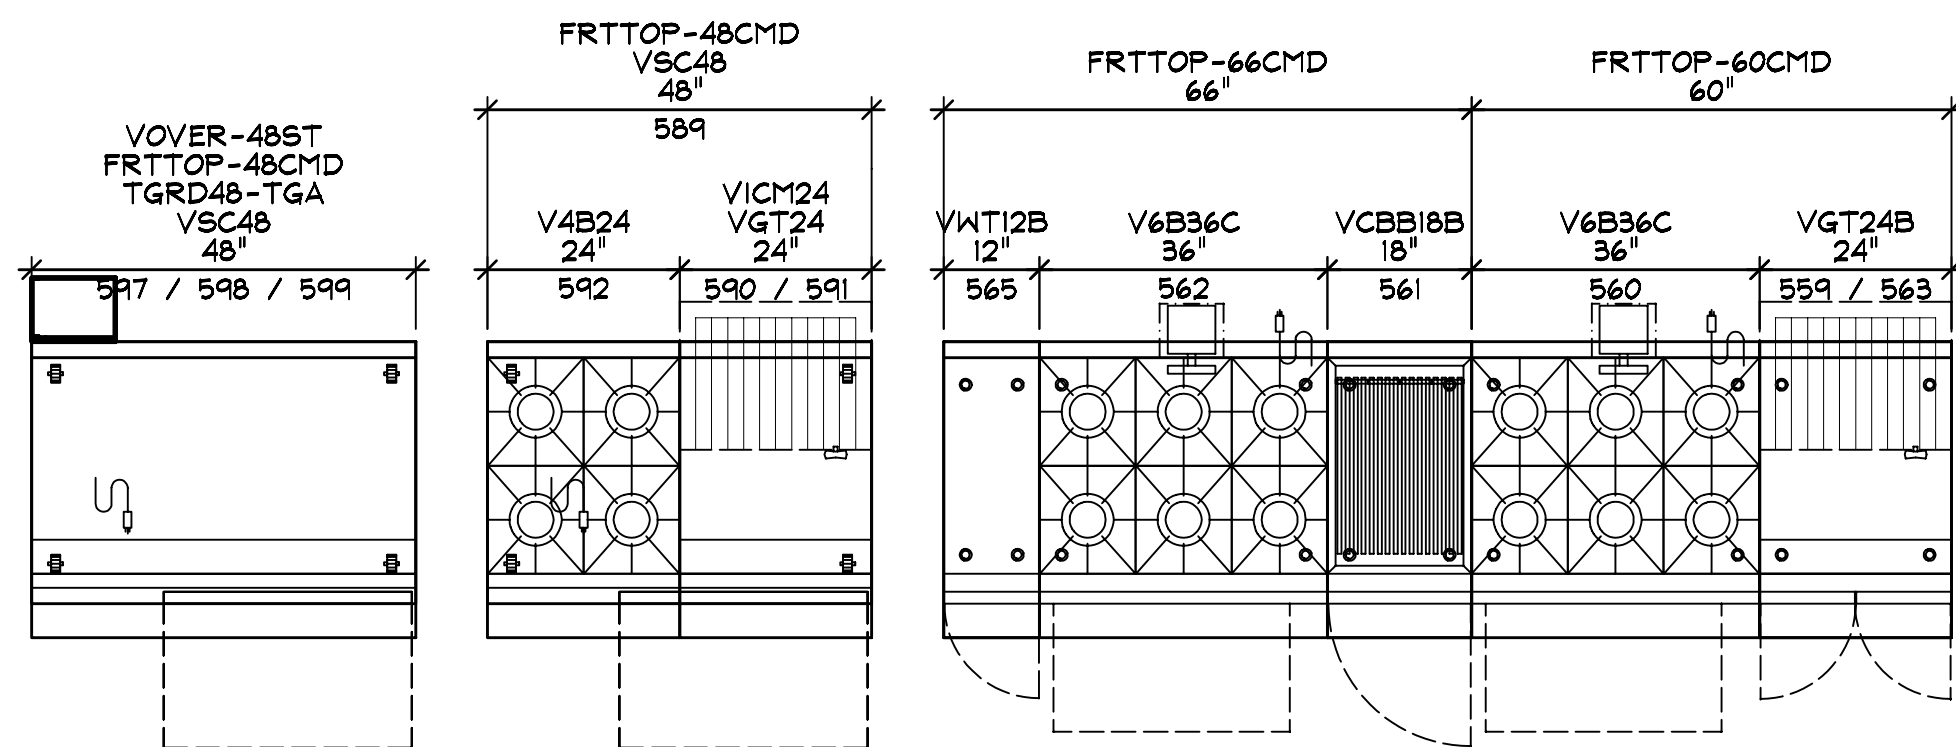

559	1 EA	VGT24B	GRIDDLE	
60	MBTU	1.25	32	AFF
560	1 EA	V6B36C	RANGE	
242	MBTU	1.25	32	AFF
120 (1)		4.0A	5-15	
561	1 EA	VCBBI8B	CHARBROILER	
49	MBTU	0.75	32	AFF
562	1 EA	V6B36C	RANGE	
242	MBTU	1.25	32	AFF
120 (1)		4.0A	5-15	
563	1 EA	VICM24	SALAMANDER	
20	MBTU	0.75	78	AFF
565	1 EA	VWT12B	SPREADER	
589	1 EA	VSC48	REFRIGERATED BASE	
120 (1)		6.7A	5-15	
590	1 EA	VGT24	RANGE	
30	MBTU	1.25	32	AFF
591	1 EA	VICM24	SALAMANDER	
20	MBTU	0.75	32	AFF
592	1 EA	V4B24	RANGE	
140	MBTU	1.25	32	AFF
589	1 EA	VSC48	REFRIGERATED BASE	
120 (1)		6.7A	5-15	
598	1 EA	VGMT48	GRIDDLE	INCLUDES 599
120	MBTU	1.25	32	AFF

GENERAL NOTES - PLEASE READ

VENTILATION:
ALL COOKING EQUIPMENT MUST BE VENTILATED BY AN APPROVED APPLIANCE IN ACCORDANCE WITH ALL APPLICABLE CODES.

FIRE SUPPRESSION:
ALL COOKING EQUIPMENT MUST BE PROTECTED BY AN APPROVED FIRE SUPPRESSION SYSTEM IN ACCORDANCE WITH ALL APPLICABLE CODES.

CONNECTIONS:
ALL PIPING, FITTINGS, AND INTERCONNECTION SERVICES SHOWN ARE TO BE SUPPLIED AND INSTALLED BY LICENSED CONTRACTORS IN ACCORDANCE WITH ALL LOCAL CODES.

GAS CONNECTIONS:
EXTERNAL GAS REGULATORS, FLEXIBLE GAS LINES AND RESTRAINING CABLES PROVIDED WITH THE EQUIPMENT MUST BE INSTALLED BY LICENSED CONTRACTORS IN ACCORDANCE WITH ALL LOCAL CODES. INCOMING GAS MANFOLD SUPPLY PRESSURE MUST NOT EXCEED 0.5 PSI (4" W.C.)

BY OTHERS:
VERIFY ALL EQUIPMENT LISTED AS BY OTHERS FOR SIZE AND MECHANICAL SERVICE REQUIREMENTS.

NOTE:
IN LINE WITH THE POLICY TO CONTINUALLY IMPROVE ITS PRODUCTS, THE MANUFACTURERS RESERVE THE RIGHT TO CHANGE MATERIALS AND SPECIFICATIONS WITHOUT NOTICE.

10-15-2020

●	CONNECTION POINT
○	COLD WATER
○	HOT WATER
○	HOT + COLD WATER
○	DRAIN
○	POWER
○	SWITCH
○	CORD SET
○	CONV OUTLET RECP
○	DUPLEX RECP/TALE
○	SINGLE RECP/TALE
○	GAS
○	STEAM SUPPLY
○	STEAM RETURN
○	STEAM TAKE OFF
○	EXHAUST VENT
○	SUPPLY VENT
○	REFRIGERATION

PROJECT CODE
HBLVD

VULCAN
THE VULCAN HART COMPANY
BALTIMORE, MARYLAND
410-284-0660

Hudson Boulevard
New York NY

REVISIONS
Revision
Large Format

No. 02
Date 10/15/20
By ddb

NEXT STEP DESIGN
913 WEST ST.
ANNAPOLIS, MD 21401

SCALE:
AS NOTED
DATE: 10/15/2020
DRAWN BY: ddb
VH-HBLVD

1
OF 1