


LITTLETON ELEMENTARY
SCHOOL DISTRICT NO.65
12550 WEST RHODANWAY ROAD
AYONDALE, ARIZONA 85323
NEW ELEMENTARY
SCHOOL AT ALAMAR



REVISION	DATE	DESCRIPTION

Project Number	7073-100
Date	10.11.2017
Drawn By	AD
Checked By	AD

FS4.3
FOOD SERVICE EQUIPMENT ELEVATIONS

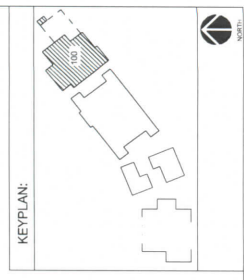


Alamar Elem
Phx

FOOD SERVICE EQUIPMENT ELEVATIONS

SCALE: 3/4" = 1'-0"


CEDING RESIDE 8'-0"

37'

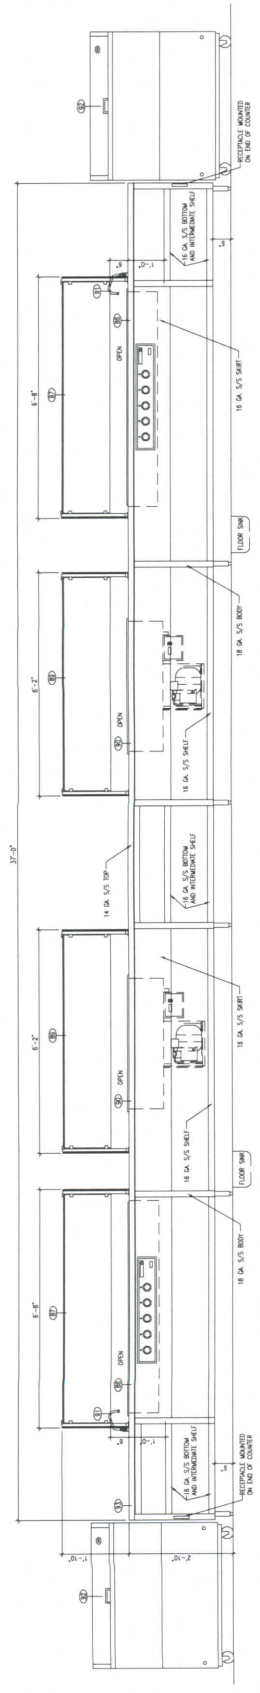


6 ELEVATION AT SERVING LINE
FS4.3 SCALE: 3/4" = 1'-0"


NOTES: 1. ALL EQUIPMENT SHALL BE 18 GA. 5/8\"/>

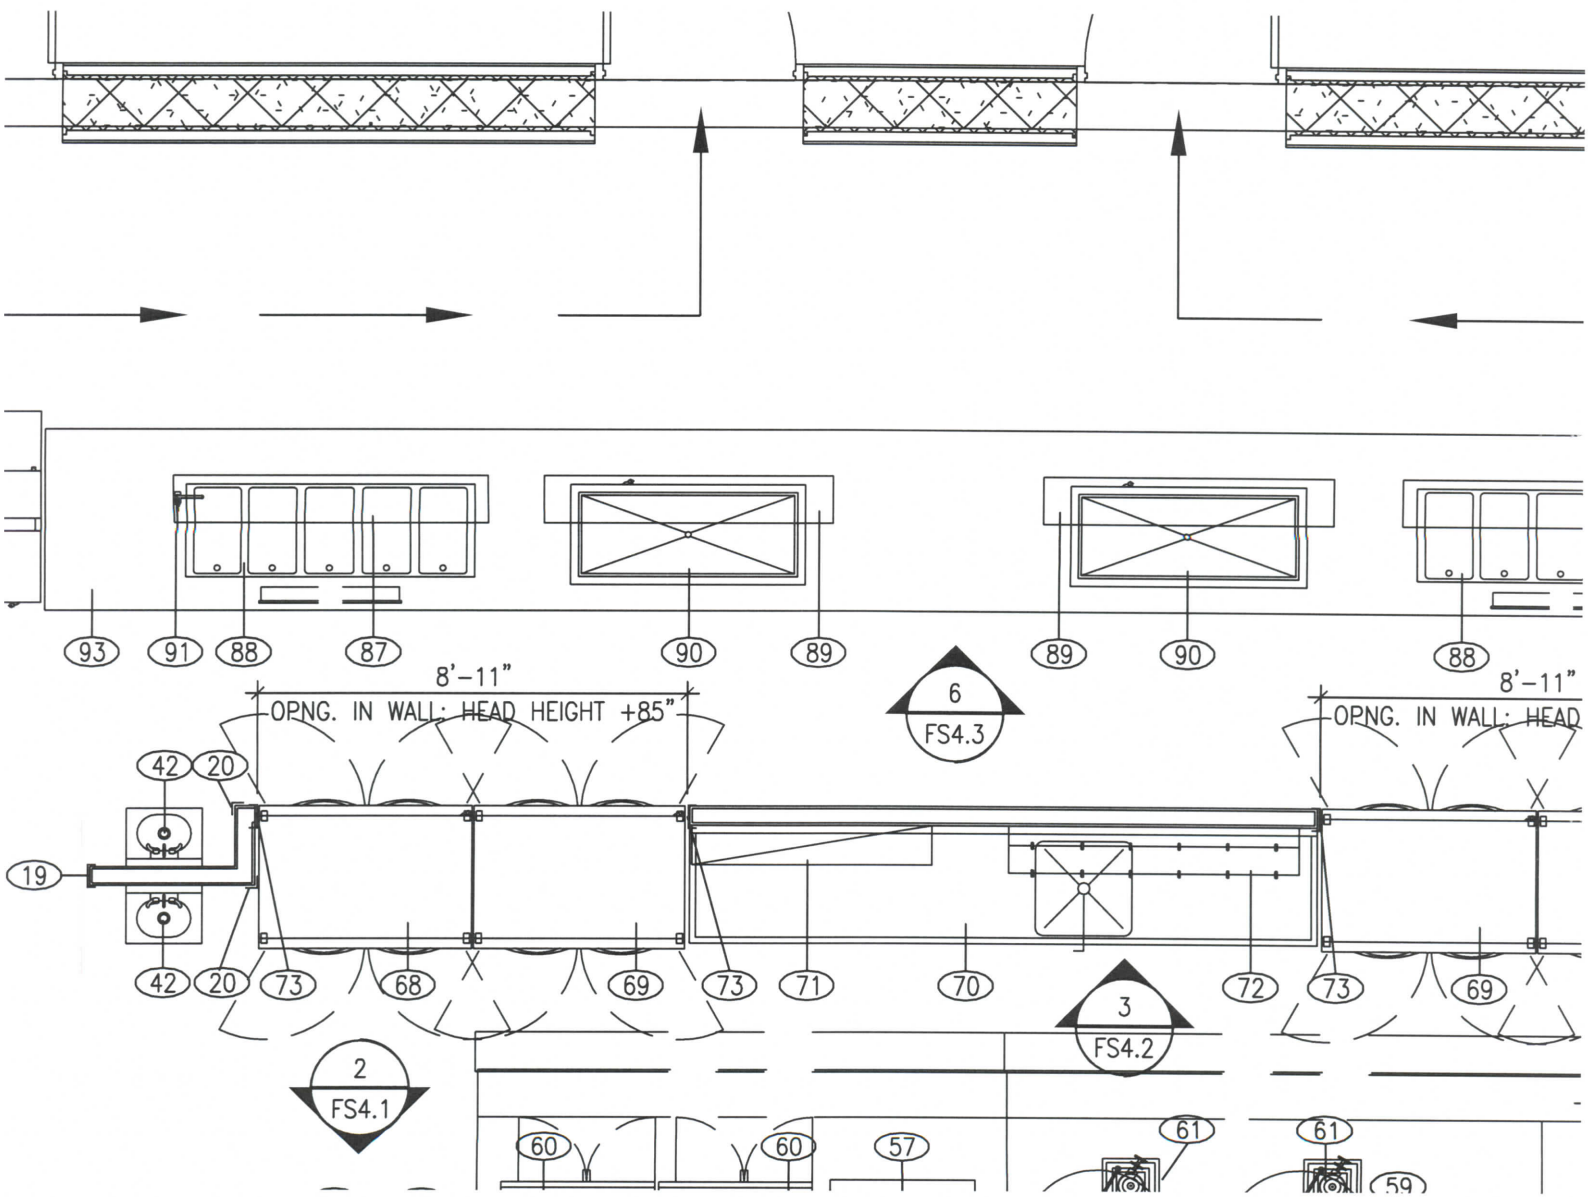

Alama S/E in
Flux

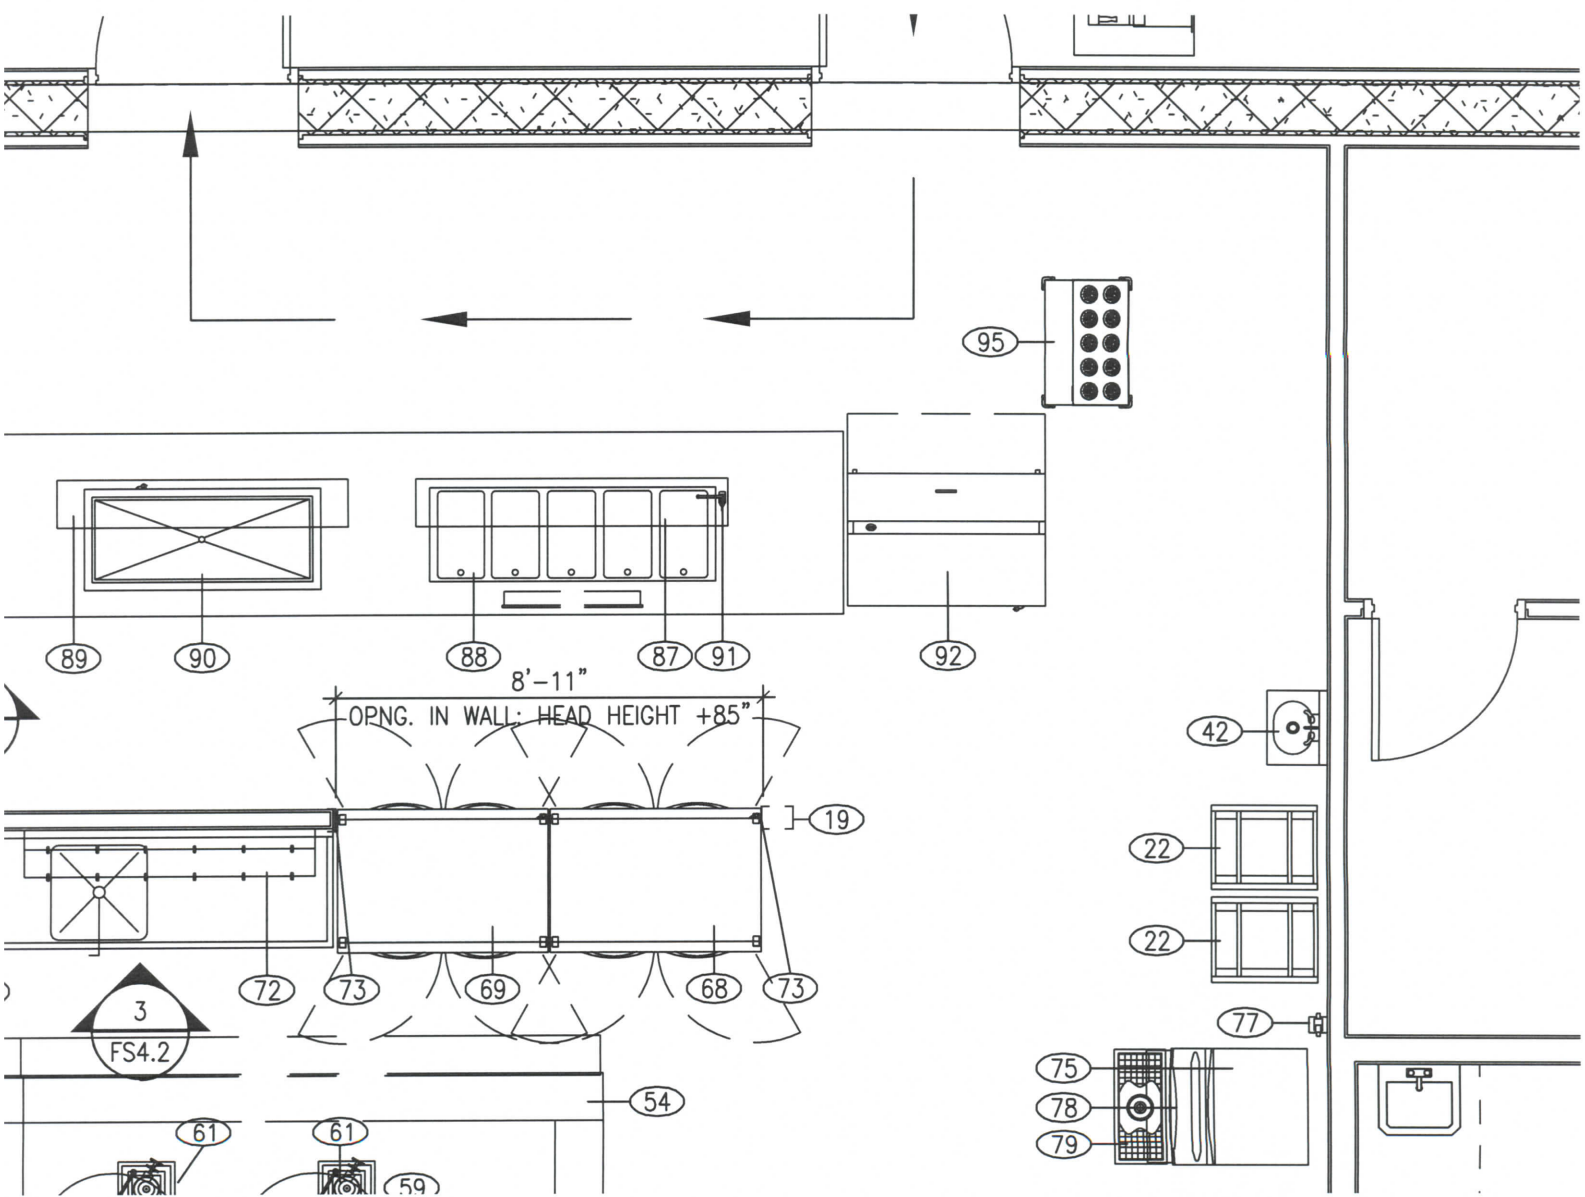

Alanna Elem
Pho.

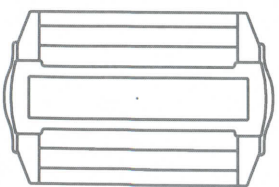

Alana Elem
Phx

