
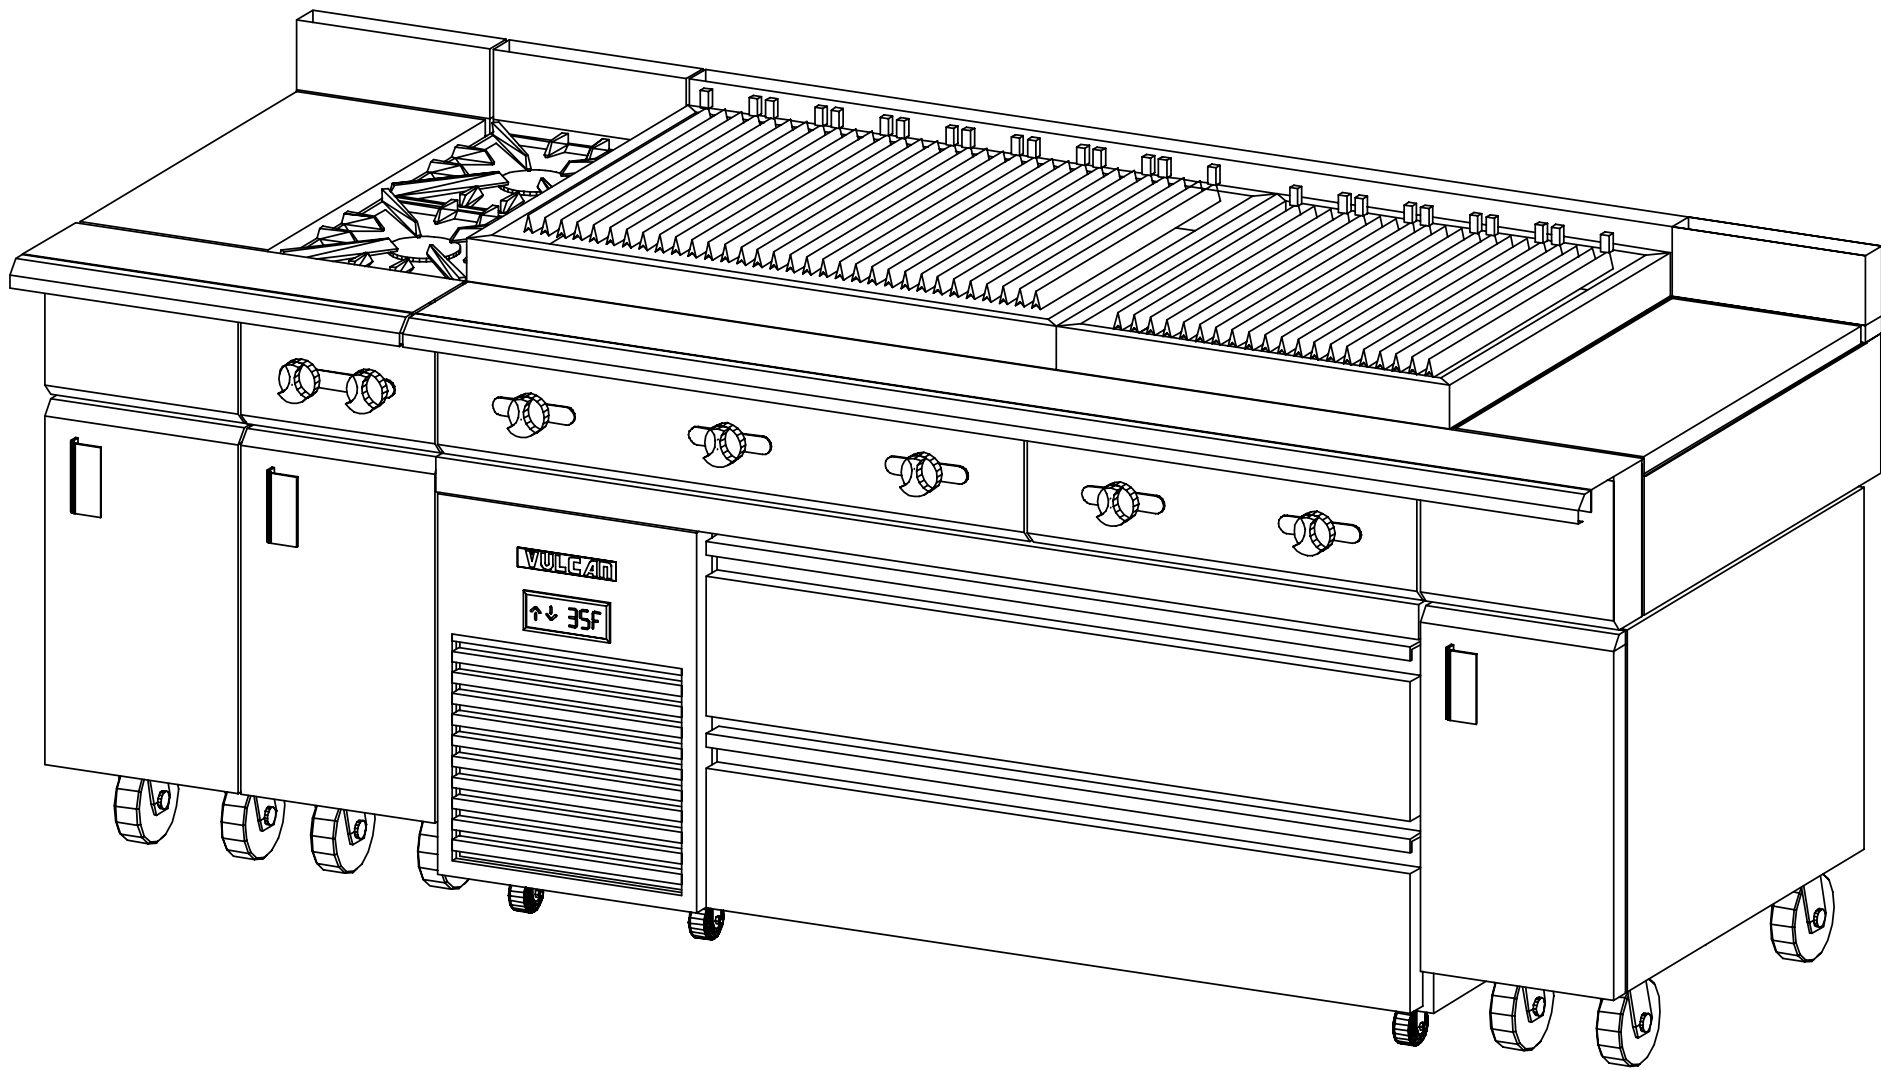


GAS CONNECTION #1
LOCATED IN ITEM: 552
PIPE SIZE: 1.25 NPT
CP HEIGHT: 32" AFF
TOTAL GAS LOAD: 234 MBTU
INCLUDES ITEMS: 556 558 553
NOTE:

552	1 EA	VWT12B	SPREADER
①	0 MBTU	1.25	32 AFFERMINATE IN BASE
553	1 EA	V2B12B	RANGE
①	70 MBTU	1.25	MANIFOLD
556	1 EA	VCB836	CHRA BROILER
①	99 MBTU	1.25	MANIFOLD
556	1 EA	VCB824	CHRA BROILER
①	65 MBTU	1.25	MANIFOLD
557	1 EA	VSC60	REFRIGERATED BASE
①	120 (1)	7.8A	5-15
107	1 EA	VWT12B	SPREADER

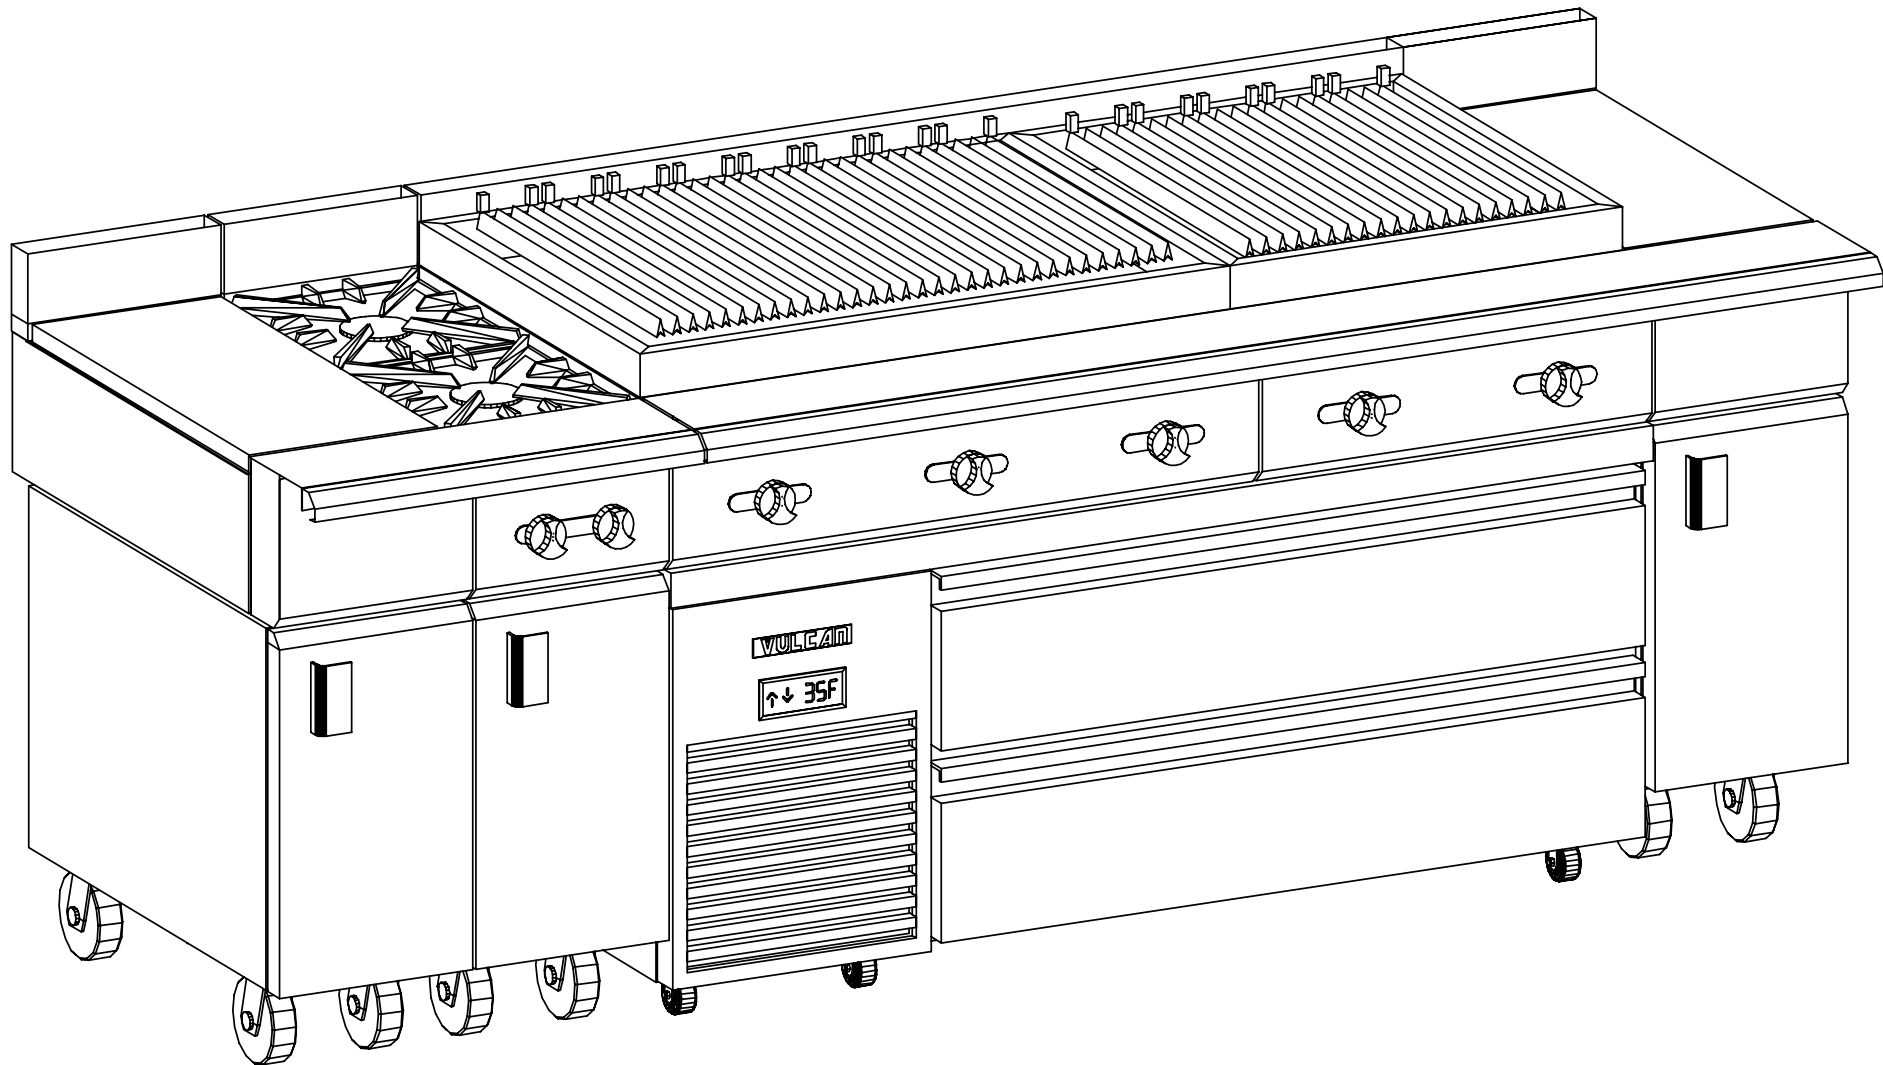

GENERAL NOTES - PLEASE READ

VENTILATION:
ALL COOKING EQUIPMENT MUST BE VENTILATED BY AN APPROVED APPLIANCE IN ACCORDANCE WITH ALL APPLICABLE CODES.

FIRE SUPPRESSION:
ALL COOKING EQUIPMENT MUST BE PROTECTED BY AN APPROVED FIRE SUPPRESSION SYSTEM IN ACCORDANCE WITH ALL APPLICABLE CODES.

CONNECTIONS:
ALL PIPING, FITTINGS, AND INTERCONNECTION SERVICES SHOWN ARE TO BE SUPPLIED AND INSTALLED BY LICENSED CONTRACTORS IN ACCORDANCE WITH ALL LOCAL CODES.

GAS CONNECTIONS:
EXTERNAL GAS REGULATORS, FLEXIBLE GAS LINES AND RESTRAINING CABLES PROVIDED WITH THE EQUIPMENT MUST BE INSTALLED BY LICENSED CONTRACTORS IN ACCORDANCE WITH ALL LOCAL CODES. INCOMING GAS MANIFOLD SUPPLY PRESSURE MUST NOT EXCEED 0.5 PSI (4" W.C.)

BY OTHERS:
VERIFY ALL EQUIPMENT LISTED AS BY OTHERS FOR SIZE AND MECHANICAL SERVICE REQUIREMENTS.

NOTE:
IN LINE WITH THE POLICY TO CONTINUALLY IMPROVE ITS PRODUCTS, THE MANUFACTURES RESERVE THE RIGHT TO CHANGE MATERIALS AND SPECIFICATIONS WITHOUT NOTICE.

●	CONNECTION POINT
○	COLD WATER
△	HOT WATER
⊕	HOT + COLD WATER
⊖	DRAIN
⚡	POWER
⚙	SWITCH
⚡	CORD SET
⊕	CONV OUTLET RECP
⊖	DUPLEX RECP/TACTLE
⊕	SINGLE RECP/TACTLE
⊕	GAS
⊕	STEAM SUPPLY
⊕	STEAM RETURN
⊕	STEAM TAKE OFF
⊕	EXHAUST VENT
⊕	SUPPLY VENT
⊕	REFRIGERATION

11-13-2020

PROJECT CODE
ACQUA

The Estates At Acqualina

REVISIONS

No. 2
Date 11/13/20
By ddb
Revision LARGE FORMAT

LACE FOOD SERVICE
MIAMI, FL

SCALE:
AS NOTED
DATE:
DRAWN BY: DDB
VH-ACQUA

1
OF 1

VULCAN

THE VULCAN HART COMPANY
BALTIMORE, MARYLAND
410-284-0660