


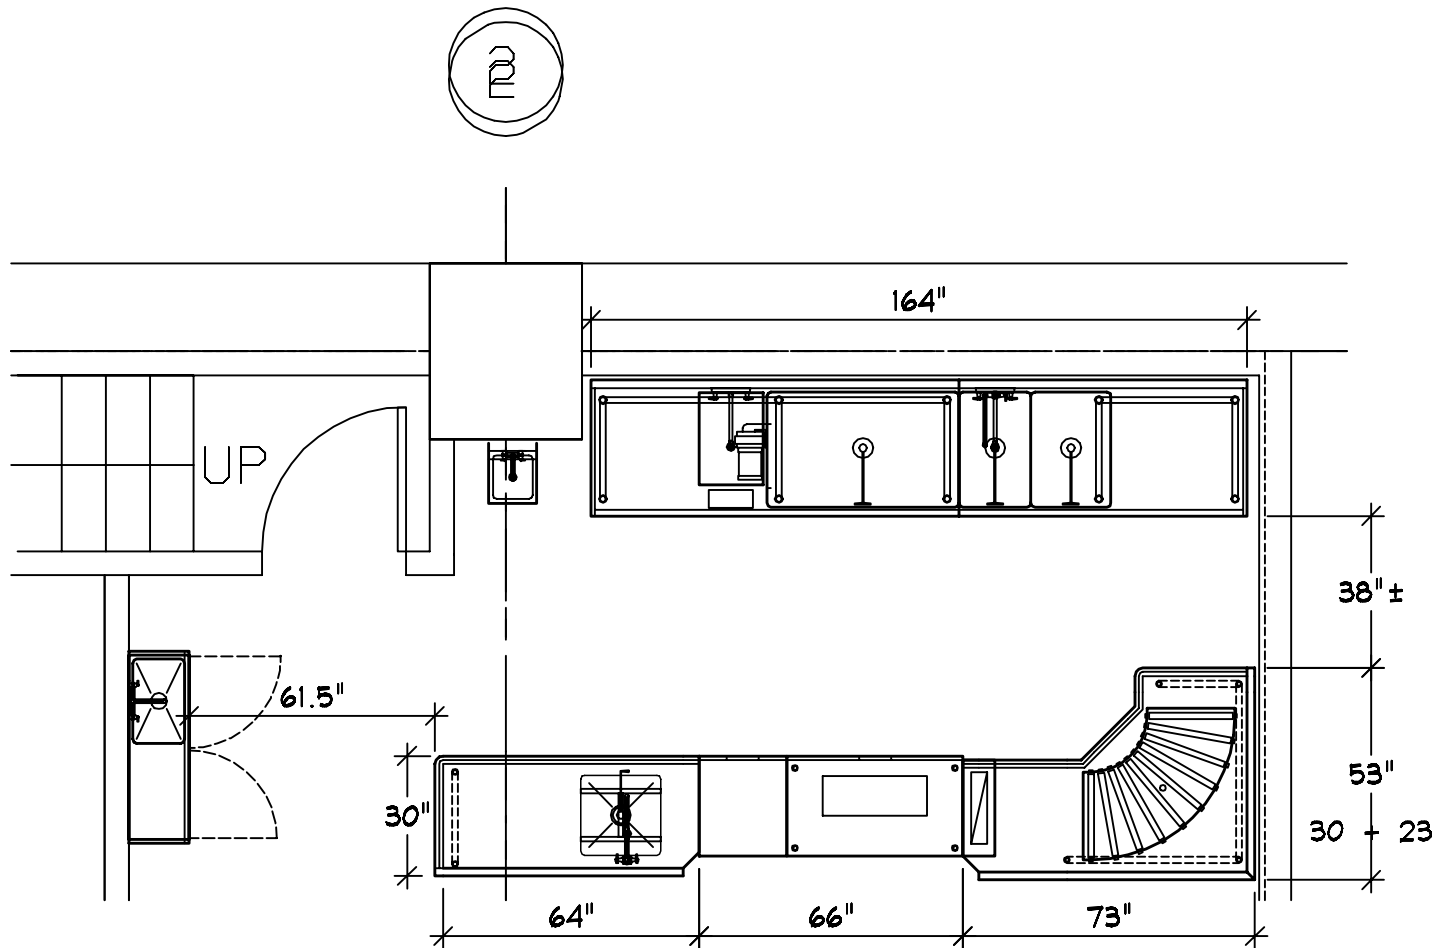


PLAN VIEW

NS-DISH

DISH
NAOMI SOBEL

MLC - DISH 08-29-22

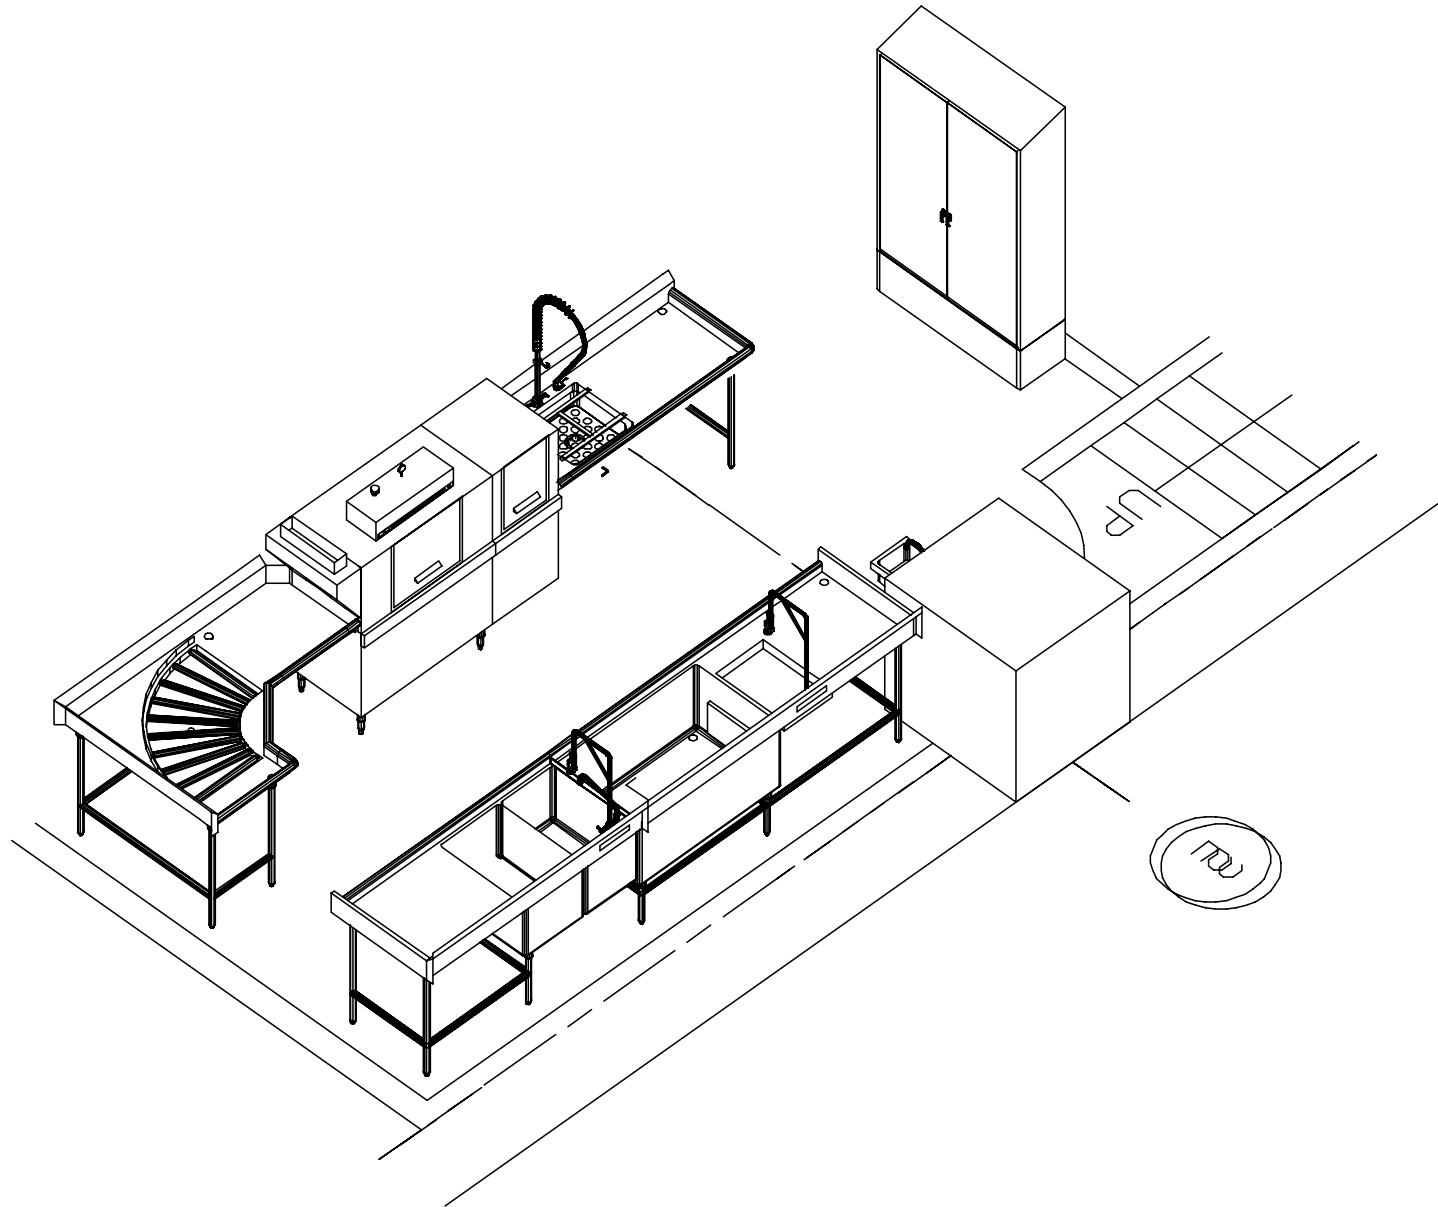


NE VIEW

NS-DISH

DISH
NAOMI SOBEL

MLC - DISH 08-29-22

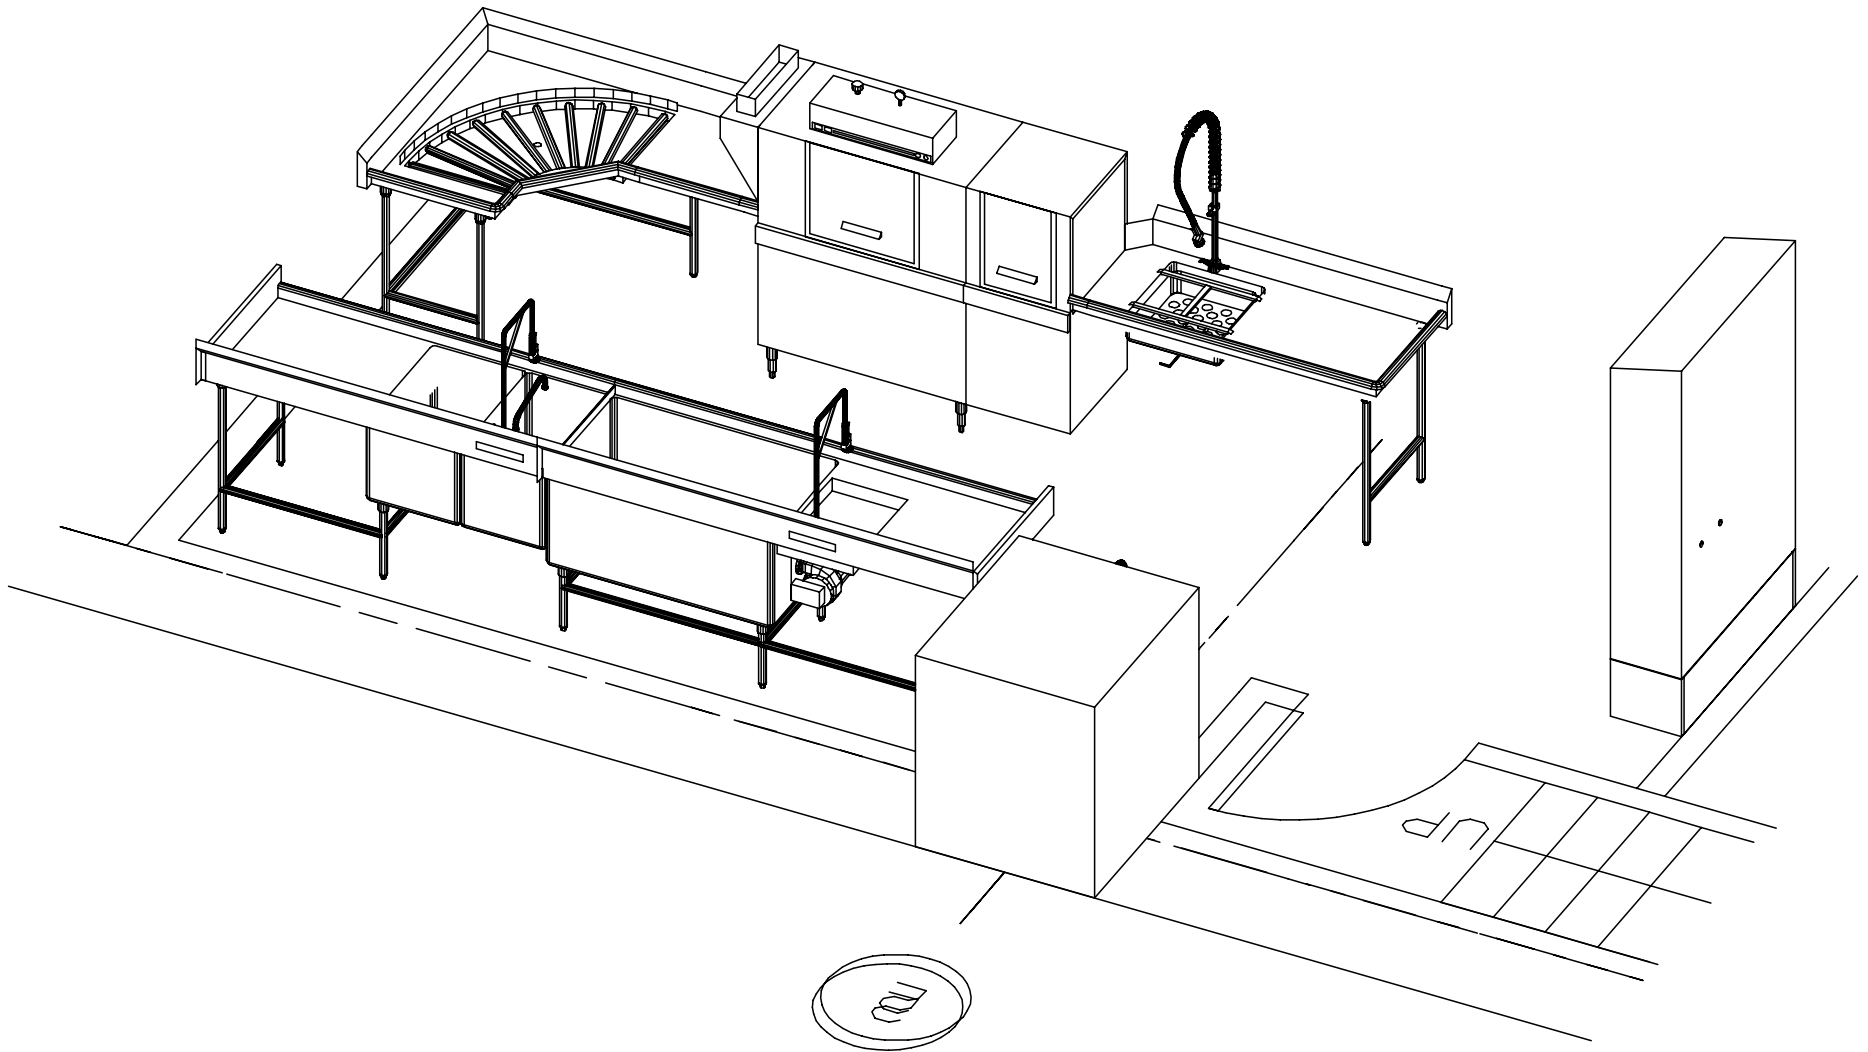


NNW VIEW

NS-DISH

DISH
NAOMI SOBEL

MLC - DISH 08-29-22

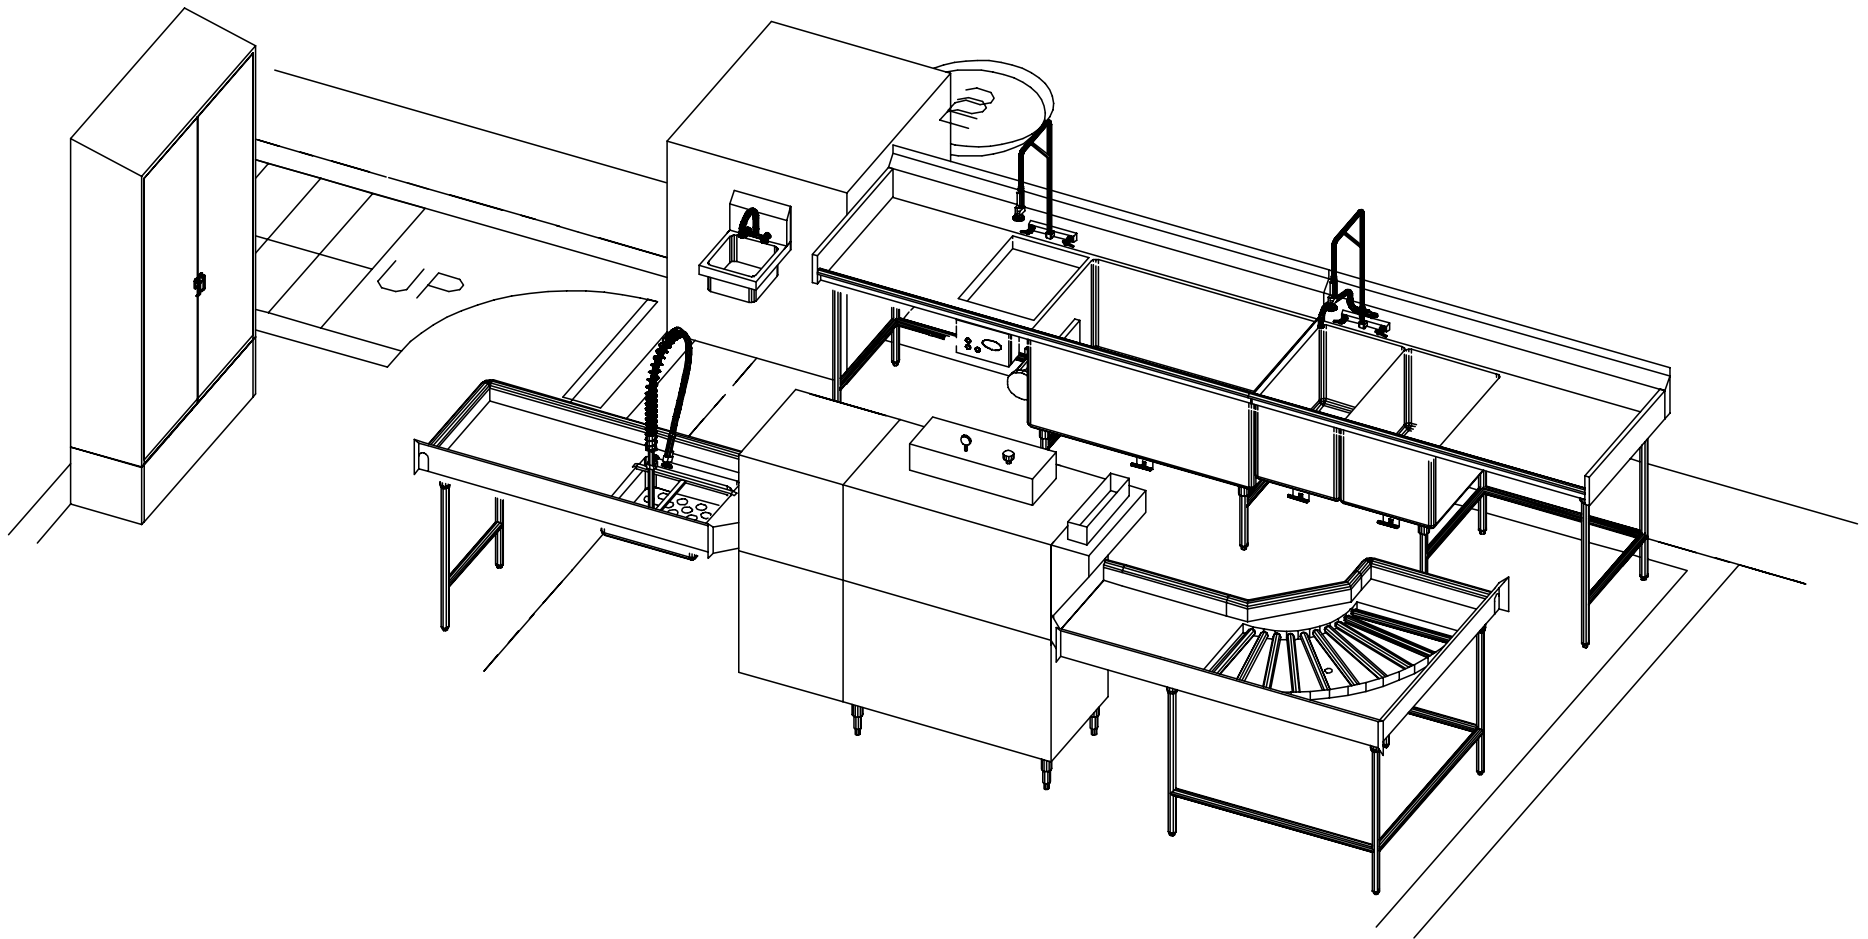


SSE VIEW

NS-DISH

DISH
NAOMI SOBEL

MLC - DISH 08-29-22

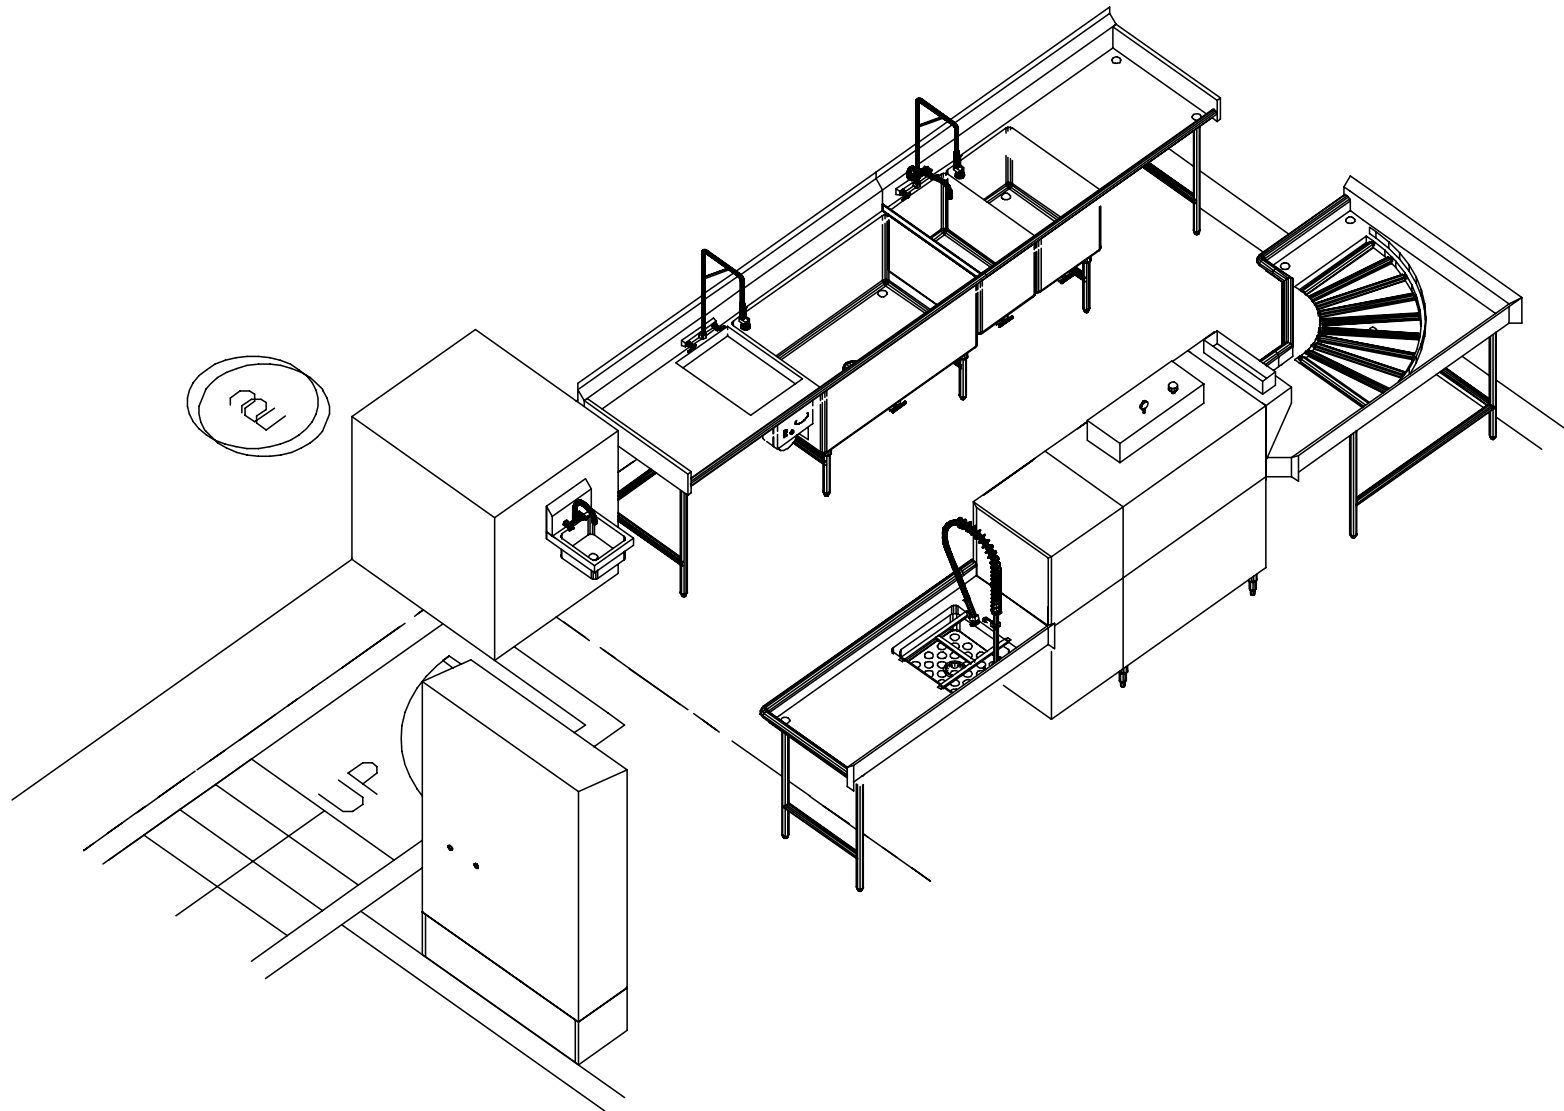

SW VIEW

NS-DISH

DISH
NAOMI SOBEL

MLC - DISH 08-29-22