
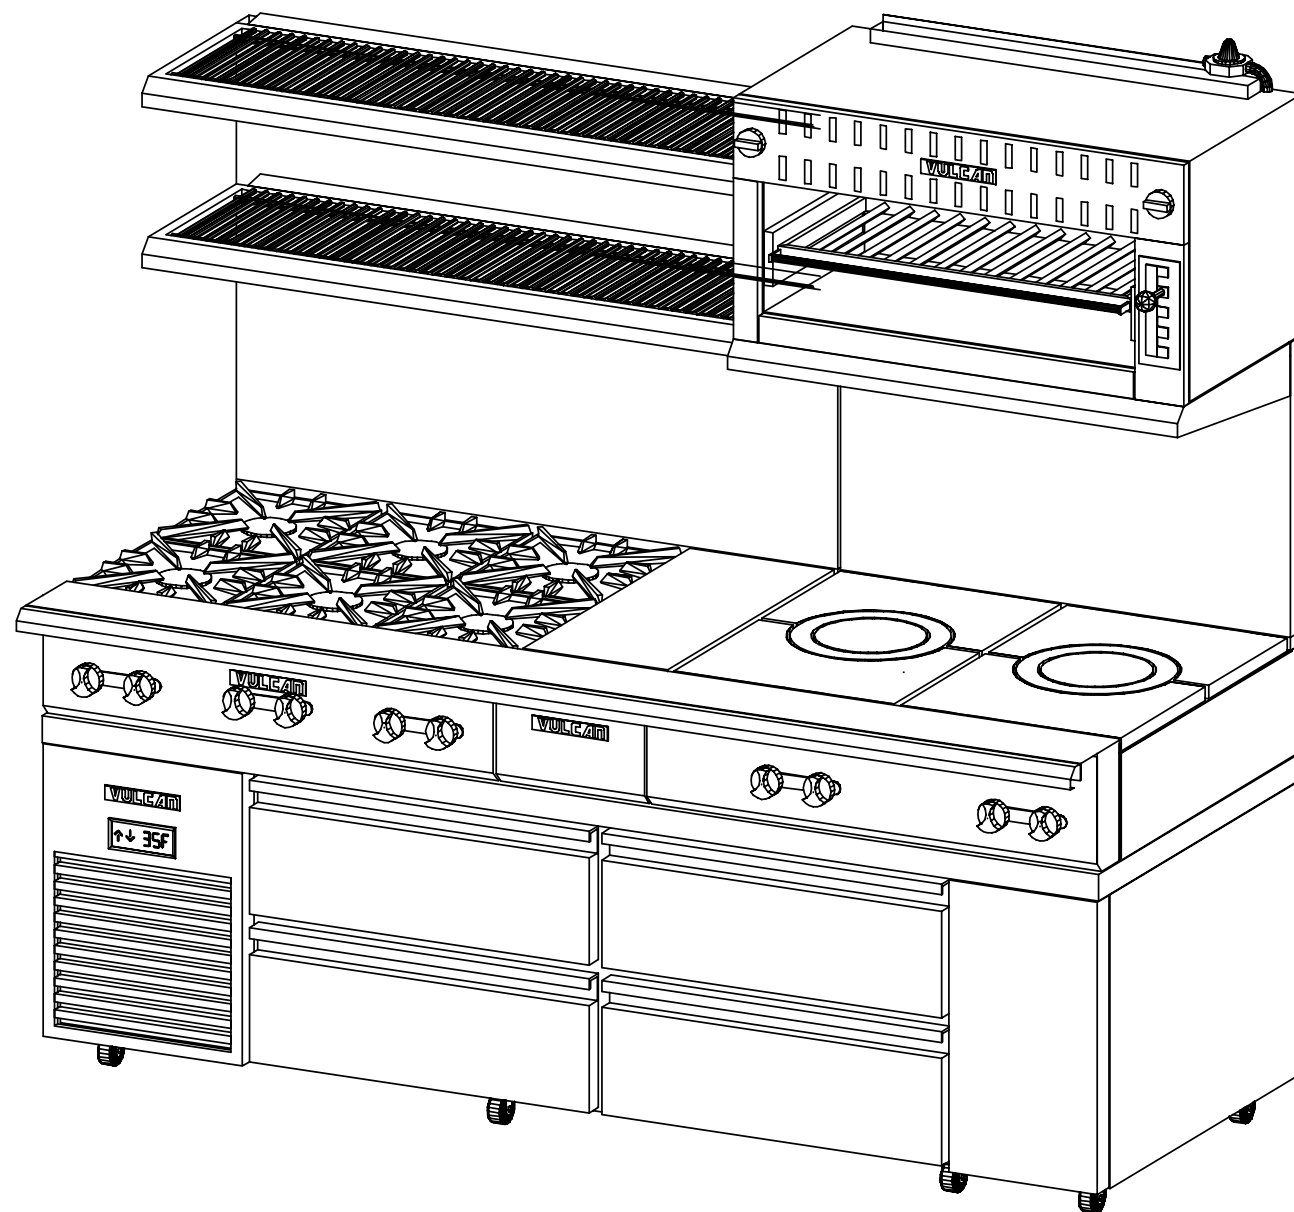


148	1 EA	V2FT36	RANGE
50 MBTU	1.25	MANIFOLD	
149	1 EA	VSC72-MOD	REFRIGERATED BASE
120 (1)	6.7A	5-15	
150	1 EA	VWT12B	SPREADER
0 MBTU	1.25	RS AFF	
152	1 EA	V6B36	RANGE
210 MBTU	1.25	MANIFOLD	
GAS CONNECTION #1 LOCATED IN ITEM: 150 PIPE SIZE: 1.25 NPT CP HEIGHT: 32" AFF TOTAL GAS LOAD: 260 MBTU INCLUDES ITEMS: 152 148 NOTE:			
141	1 EA	36-IRB	SALAMANDER
40 MBTU	0.75	78" AFF	

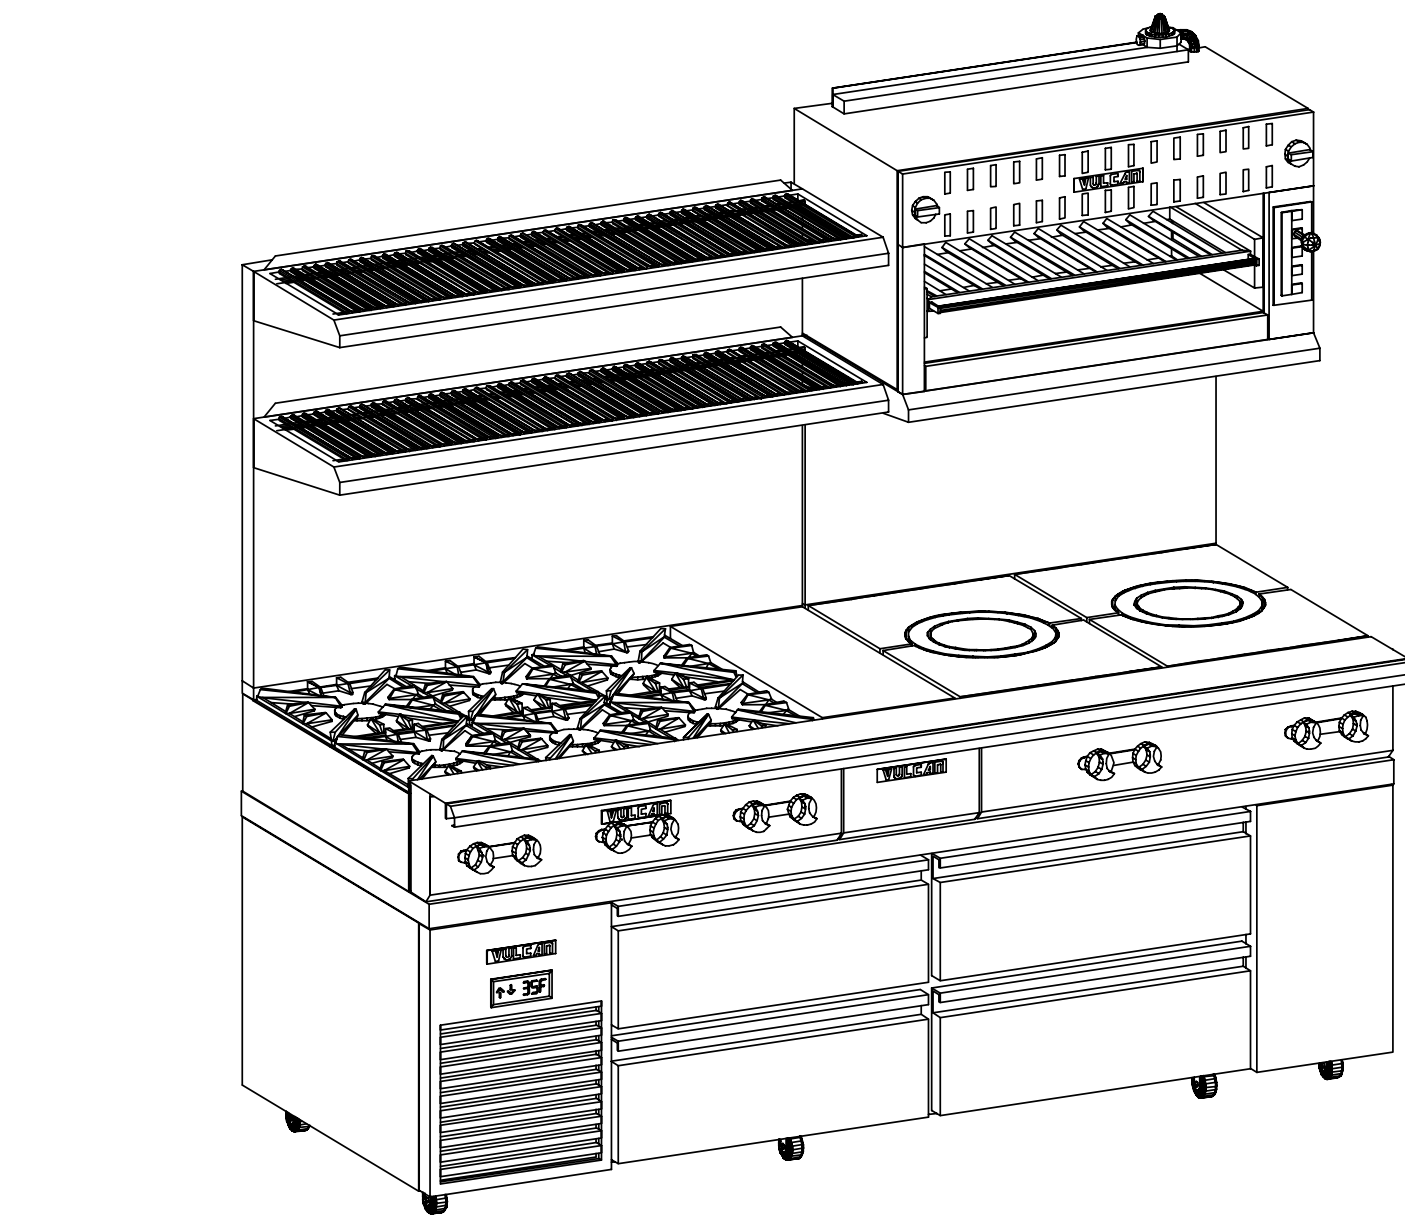

#### GENERAL NOTES - PLEASE READ

VENTILATION:  
ALL COOKING EQUIPMENT MUST BE VENTILATED BY AN APPROVED APPLIANCE IN ACCORDANCE WITH ALL APPLICABLE CODES.

FIRE SUPPRESSION:  
ALL COOKING EQUIPMENT MUST BE PROTECTED BY AN APPROVED FIRE SUPPRESSION SYSTEM IN ACCORDANCE WITH ALL APPLICABLE CODES.

CONNECTIONS:  
ALL PIPING, FITTINGS, AND INTERCONNECTION SERVICES SHOWN ARE TO BE SUPPLIED AND INSTALLED BY LICENSED CONTRACTORS IN ACCORDANCE WITH ALL LOCAL CODES.

GAS CONNECTIONS:  
EXTERNAL GAS REGULATORS, FLEXIBLE GAS LINES AND RESTRAINING CABLES PROVIDED WITH THE EQUIPMENT MUST BE INSTALLED BY LICENSED CONTRACTORS IN ACCORDANCE WITH ALL LOCAL CODES. INCOMING GAS MANIFOLD SUPPLY PRESSURE MUST NOT EXCEED 0.5 PSI (4" W.C.)

BY OTHERS:  
VERIFY ALL EQUIPMENT LISTED AS BY OTHERS FOR SIZE AND MECHANICAL SERVICE REQUIREMENTS.

NOTE:  
IN LINE WITH THE POLICY TO CONTINUALLY IMPROVE ITS PRODUCTS, THE MANUFACTURER RESERVE THE RIGHT TO CHANGE MATERIALS AND SPECIFICATIONS WITHOUT NOTICE.

01-20-2022  
01-20-2022 : 08:41:59a

CONNECTION POINT
COLD WATER
HOT WATER
HOT + COLD WATER
DRAIN
POWER
SWITCH
CORD SET
CONV. OUTLET RECP
DUPLEX RECP/TABLE
SINGLE RECP/TABLE
GAS
STEAM SUPPLY
STEAM RETURN
STEAM TAKE OFF
EXHAUST VENT
SUPPLY VENT
REFRIGERATION

PROJECT CODE  
MAVB1

**VULCAN**  
THE VULCAN HART COMPANY  
BALTIMORE, MARYLAND  
410-284-0660

20 MASS AVE  
BATTERY 1

REVISIONS	
No.	By
02	ddb
04	ddb
01	ddb
03	ddb
05	ddb
06	ddb
**NEXT STEP DESIGN**  
**913 WEST ST.**  
**ANNAPOLIS, MD 21401**

SCALE:  
AS NOTED  
DATE: 01/20/2022  
DRAWN BY: DDB  
VH-MAVB1