




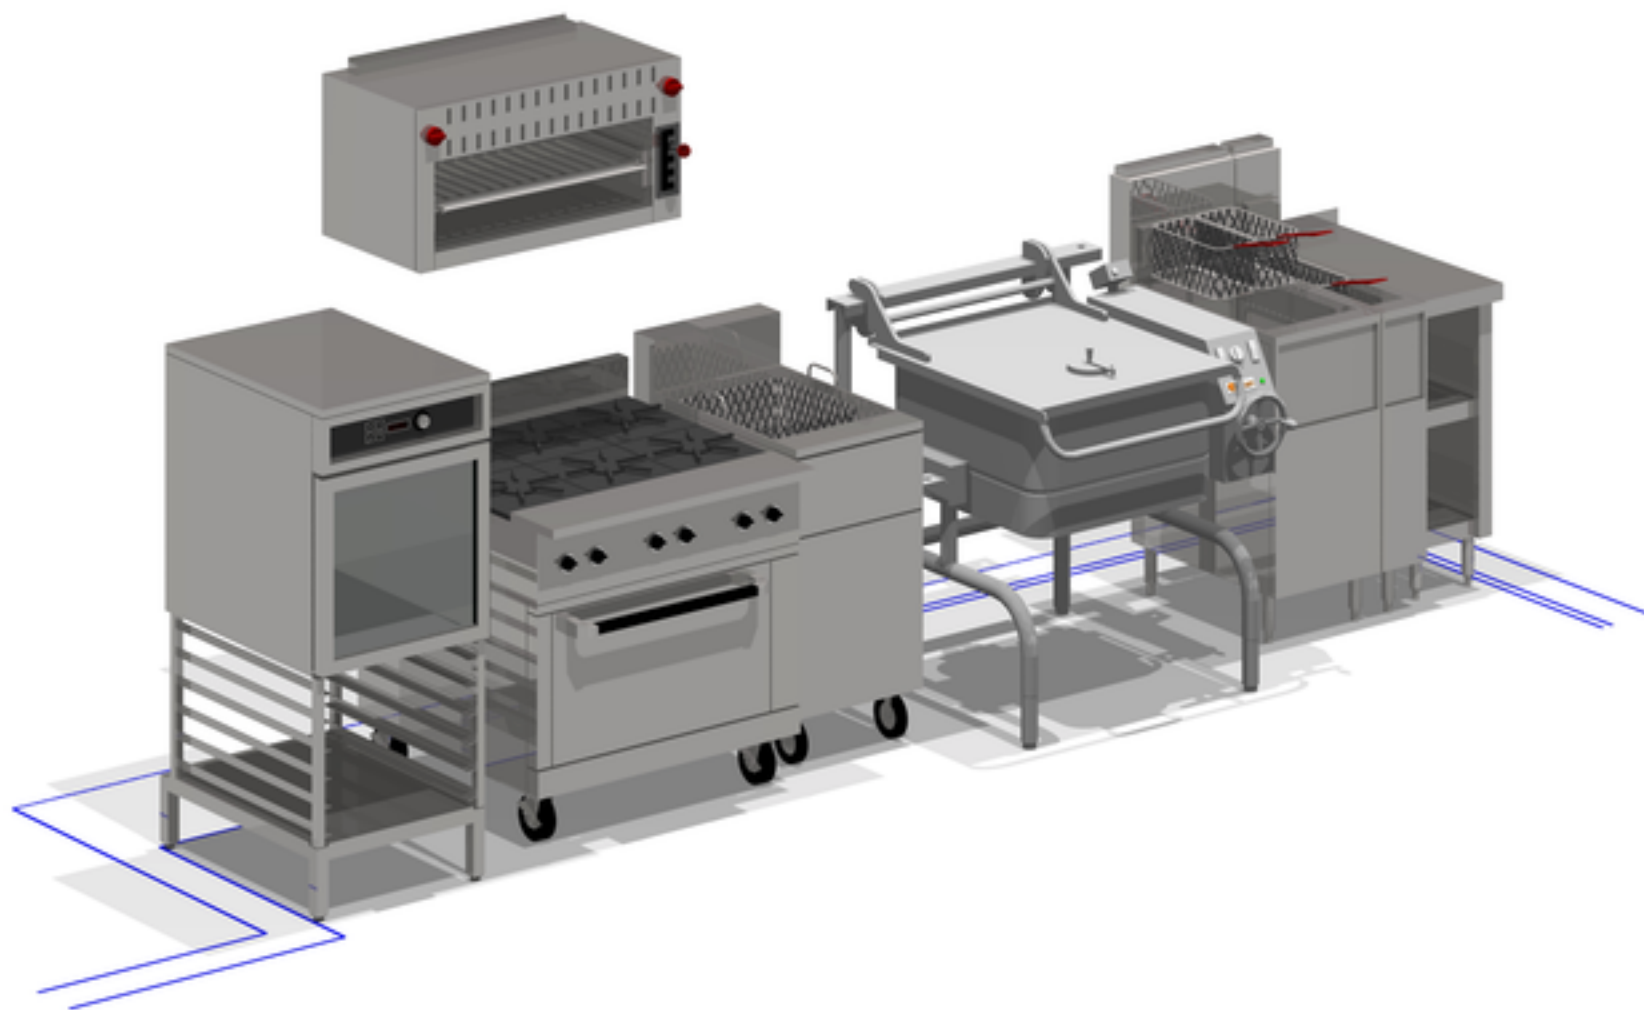

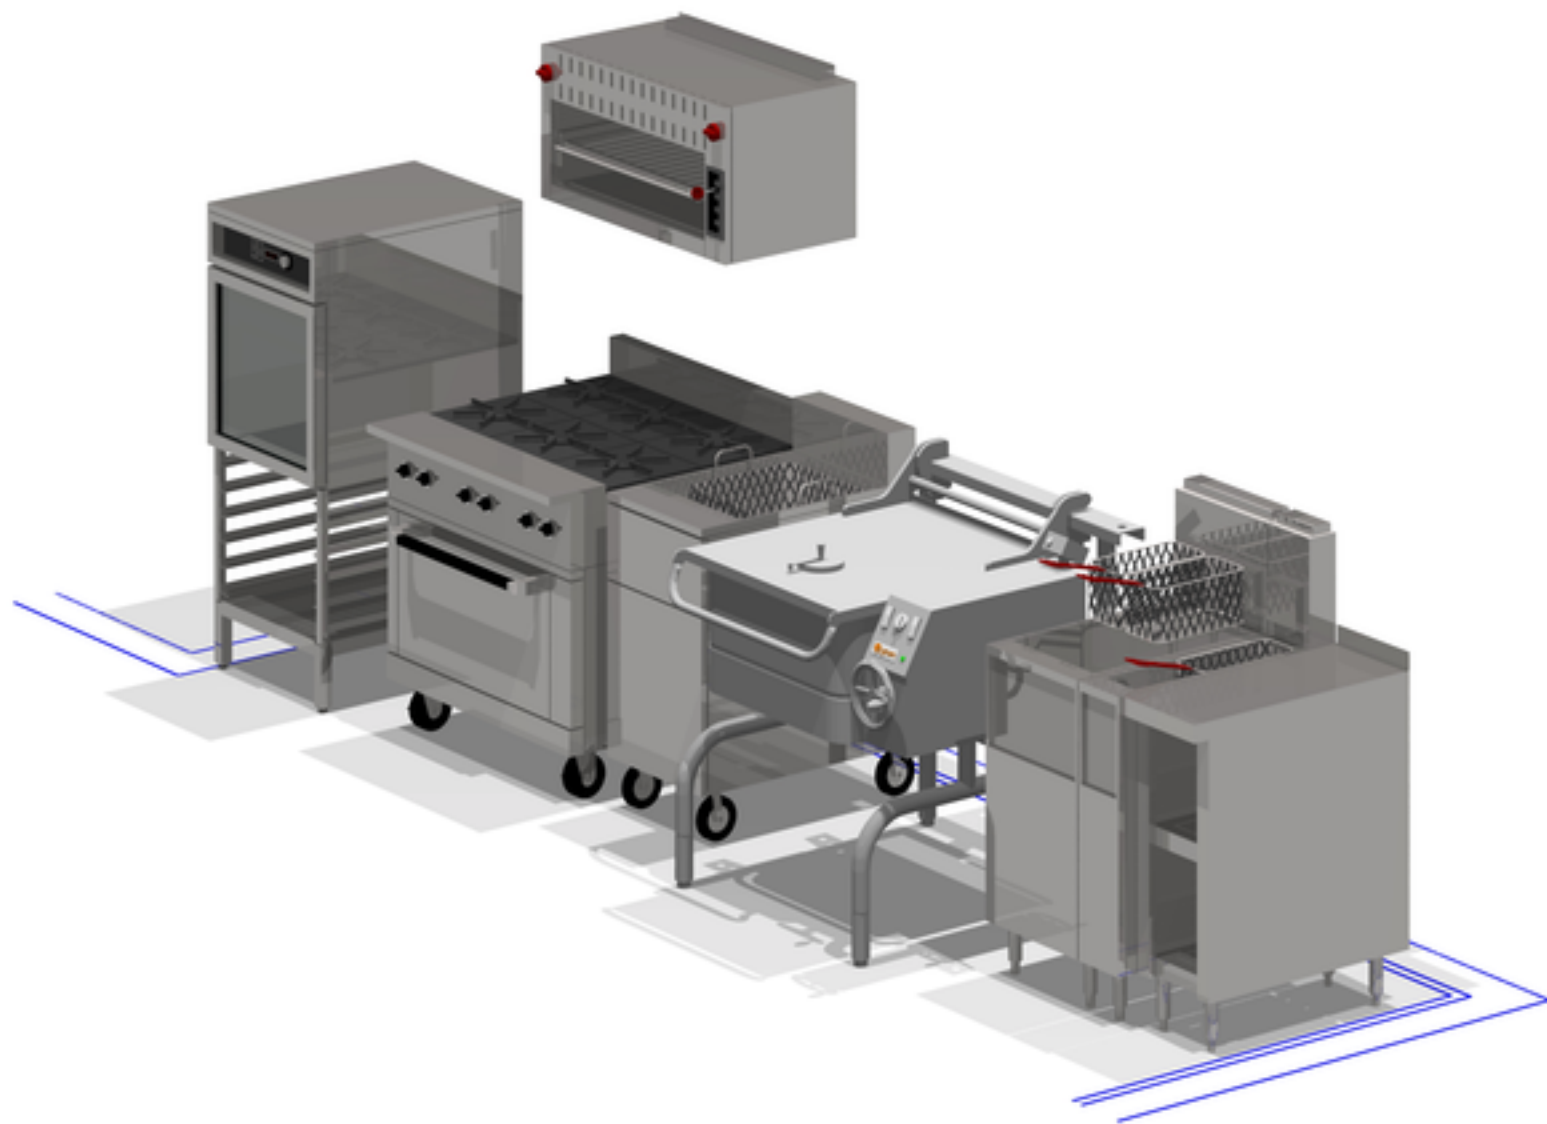

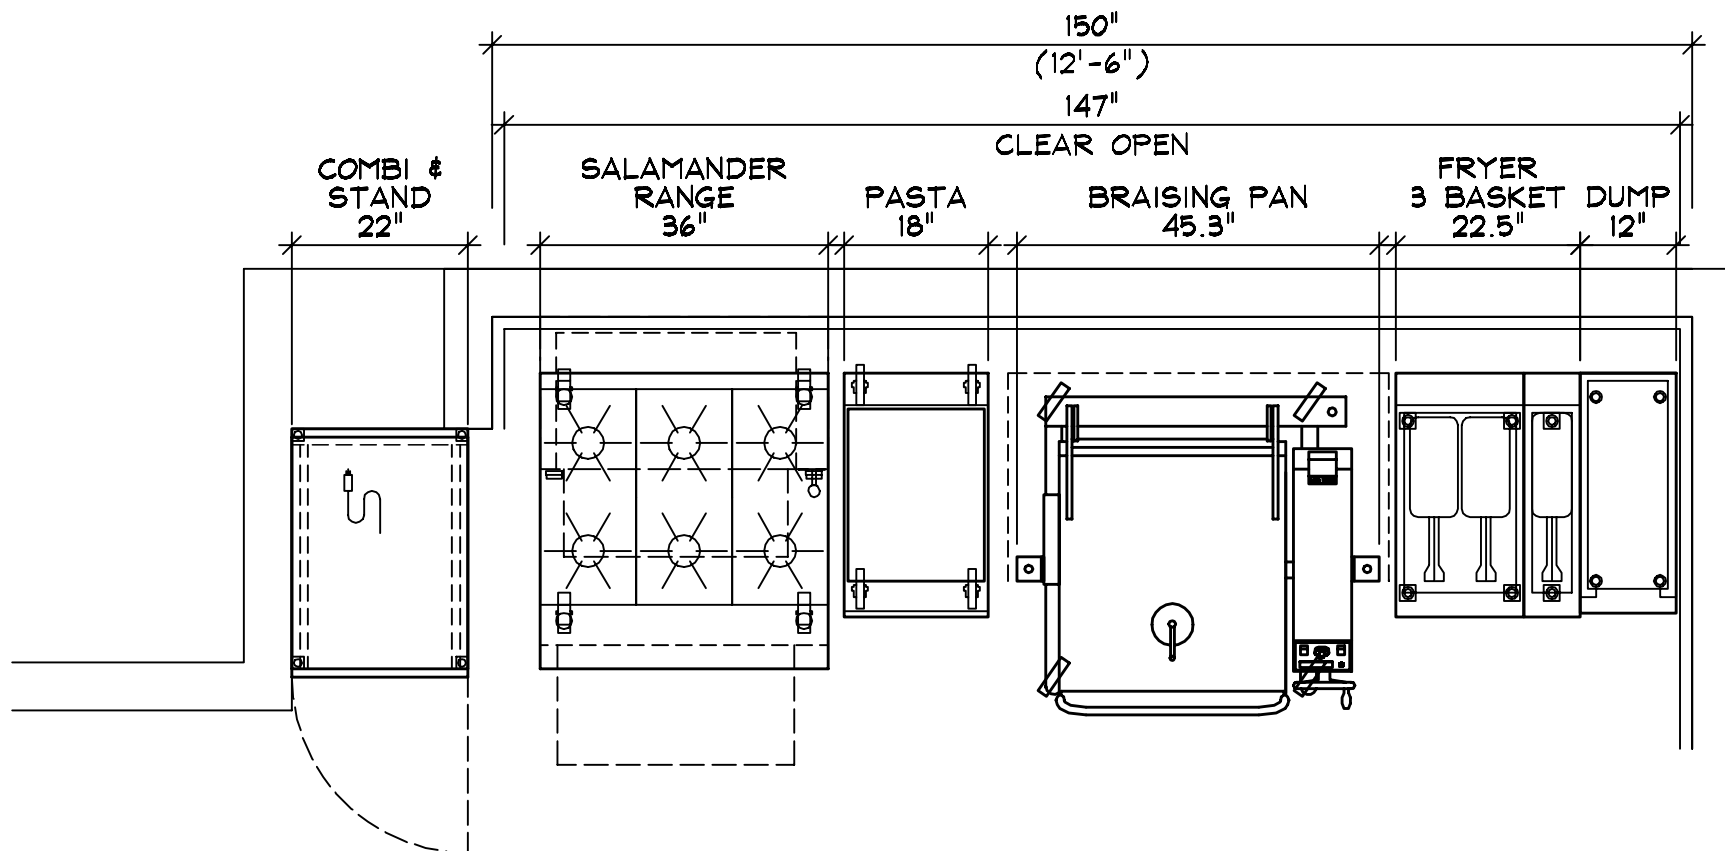


NS-MTZ03

FDi

**MTZ
SOBEL**

PLAN VIEW

MTZ COOK LINE 06-30-21

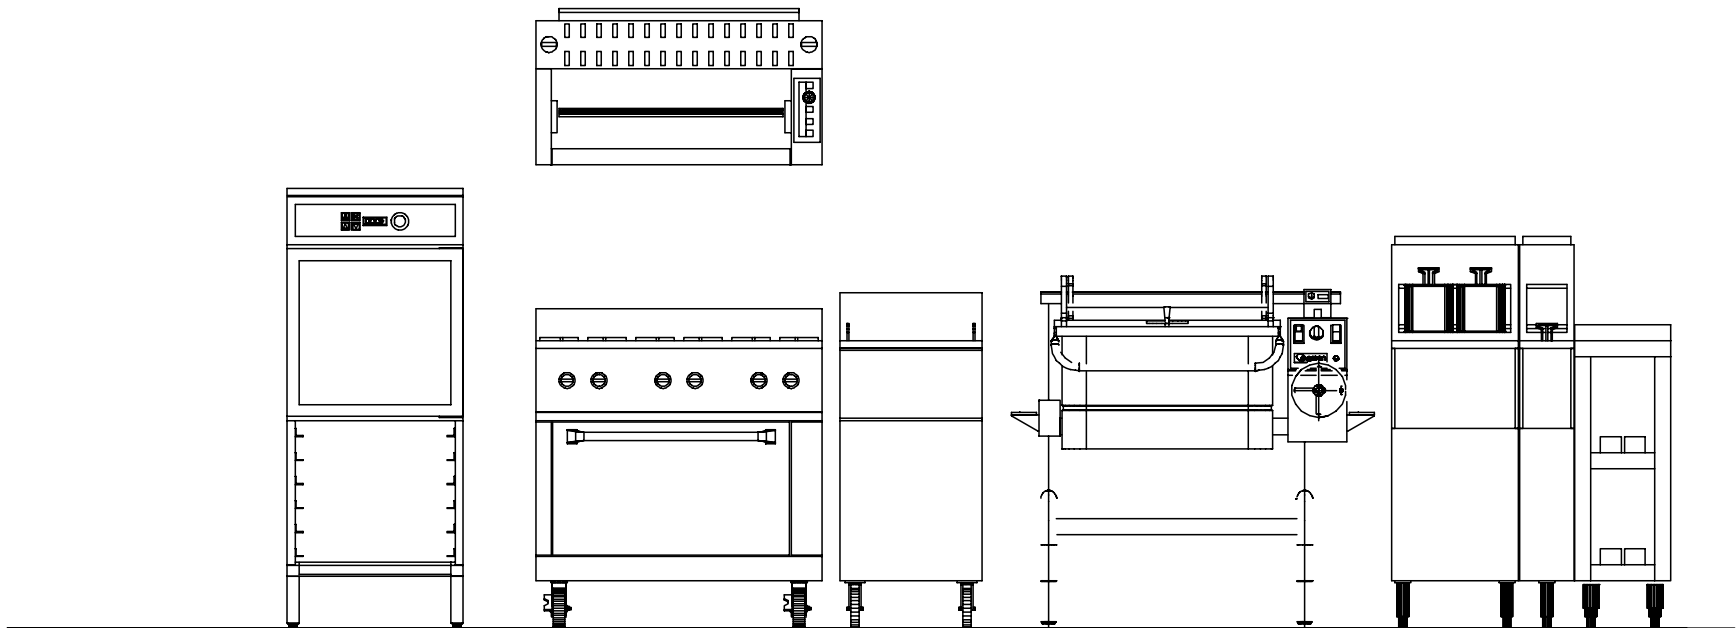


NS-MTZ03

FDi

MTZ
SOBEL

ELEVATION

MTZ COOK LINE 06-30-21

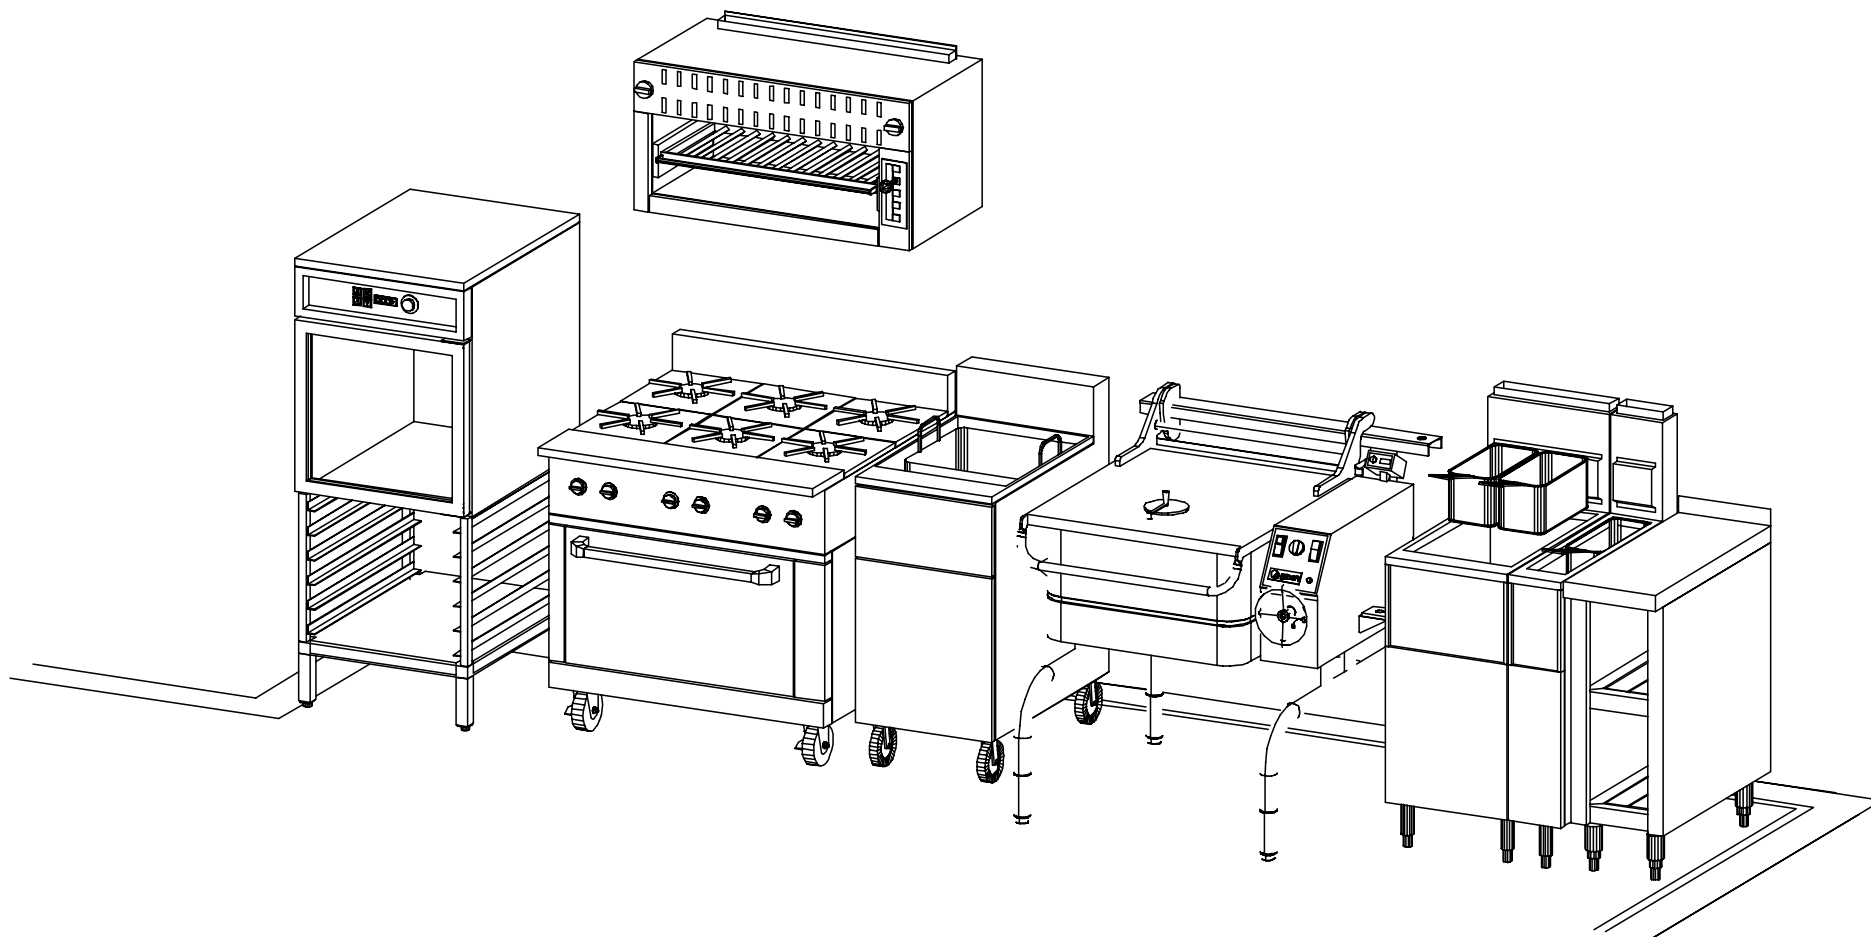


NS-MTZ03

FDi

MTZ
SOBEL

SSE VIEW

MTZ COOK LINE 06-30-21

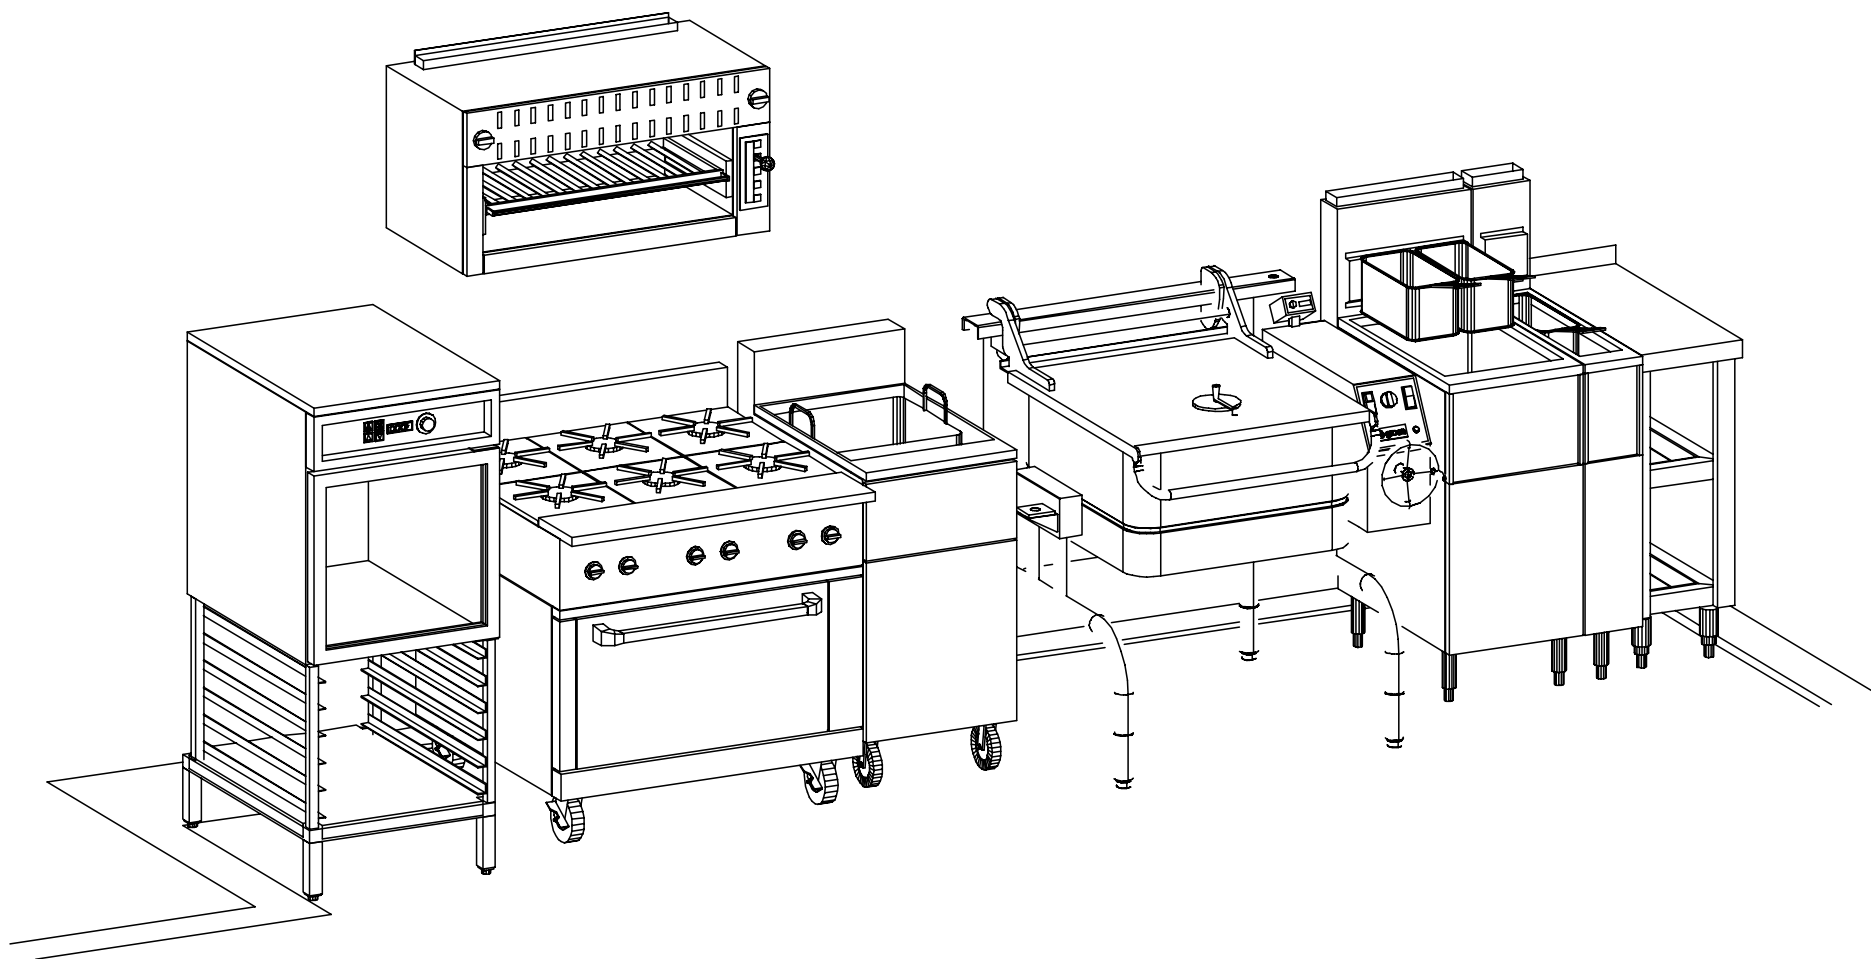

NS-MTZ03

FDi

MTZ
SOBEL

SSW VIEW

MTZ COOK LINE 06-30-21