

67	1 EA	V6B36S	RANGE	
Ⓐ	260 MBTU	1.25	32	AFF
96	1 EA	VMT12	SPREADER	
97	1 EA	VGMT36	GRIDDLE	
Ⓐ	90 MBTU	1.25	32	AFF
98	1 EA	VSC48	REFRIGERATED BASE	
Ⓐ	120 (1)	6.7A	5-15	
99	1 EA	361RB	SALAMANDER	
Ⓐ	30 MBTU	0.75		INTERPLUMB
100	1 EA	VCBB48	CHARBROILER	
Ⓐ	130 MBTU	0.75	32	AFF
101	1 EA	VSC84	REFRIGERATED BASE	
Ⓐ	120 (1)	6.7A	5-15	
102	1 EA	VGMT36	GRIDDLE	
Ⓐ	90 MBTU	1.25	32	AFF
105	1 EA	361RB	SALAMANDER	
Ⓐ	30 MBTU	0.75		INTERPLUMB
106	1 EA	V6B36S	RANGE	
Ⓐ	260 MBTU	1.25	32	AFF

GENERAL NOTES - PLEASE READ

VENTILATION:
ALL COOKING EQUIPMENT MUST BE VENTILATED BY AN APPROVED APPLIANCE IN ACCORDANCE WITH ALL APPLICABLE CODES.


FIRE SUPPRESSION:
ALL COOKING EQUIPMENT MUST BE PROTECTED BY AN APPROVED FIRE SUPPRESSION SYSTEM IN ACCORDANCE WITH ALL APPLICABLE CODES.

CONNECTIONS:
ALL PIPING, FITTINGS, AND INTERCONNECTION SERVICES SHOWN ARE TO BE SUPPLIED AND INSTALLED BY LICENSED CONTRACTORS IN ACCORDANCE WITH ALL LOCAL CODES.

GAS CONNECTIONS:
EXTERNAL GAS REGULATORS, FLEXIBLE GAS LINES AND RESTRAINING CABLES PROVIDED WITH THE EQUIPMENT MUST BE INSTALLED BY LICENSED CONTRACTORS IN ACCORDANCE WITH ALL LOCAL CODES. INCOMING GAS MANFOLD SUPPLY PRESSURE MUST NOT EXCEED 0.5 PSI (4" W.C.)

BY OTHERS:
VERIFY ALL EQUIPMENT LISTED AS BY OTHERS FOR SIZE AND MECHANICAL SERVICE REQUIREMENTS.

NOTE:
IN LINE WITH THE POLICY TO CONTINUALLY IMPROVE ITS PRODUCTS, THE MANUFACTURERS RESERVE THE RIGHT TO CHANGE MATERIALS AND SPECIFICATIONS WITHOUT NOTICE.

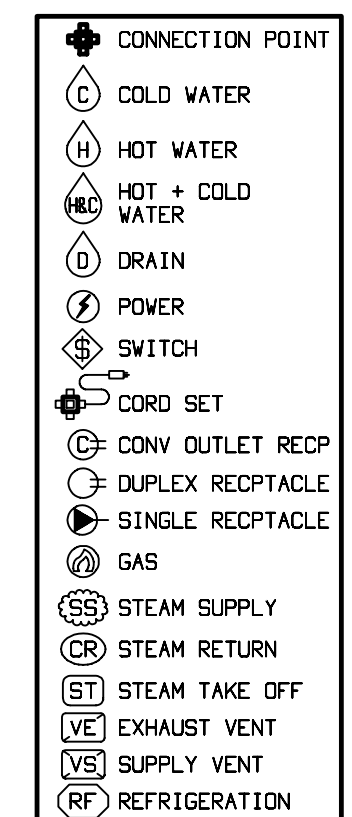

12-28-2021

PROJECT CODE
HOODP

HOOD PARK ENTERTAINMENT
500 RUTHERFORD AVE
CHARLESTOWN, MA 02129

No.	Date	By	Revision
4	12/28/2021	ddb	LARGE FORMAT
5	02/04/2022	ddb	UPDATE CHARBROILER DATA

NEXT STEP DESIGN
913 WEST ST.
ANNAPOLIS, MD 21401

SCALE: AS NOTED
DATE: 12/28/2021
DRAWN BY: DDB
VH-HOODP