



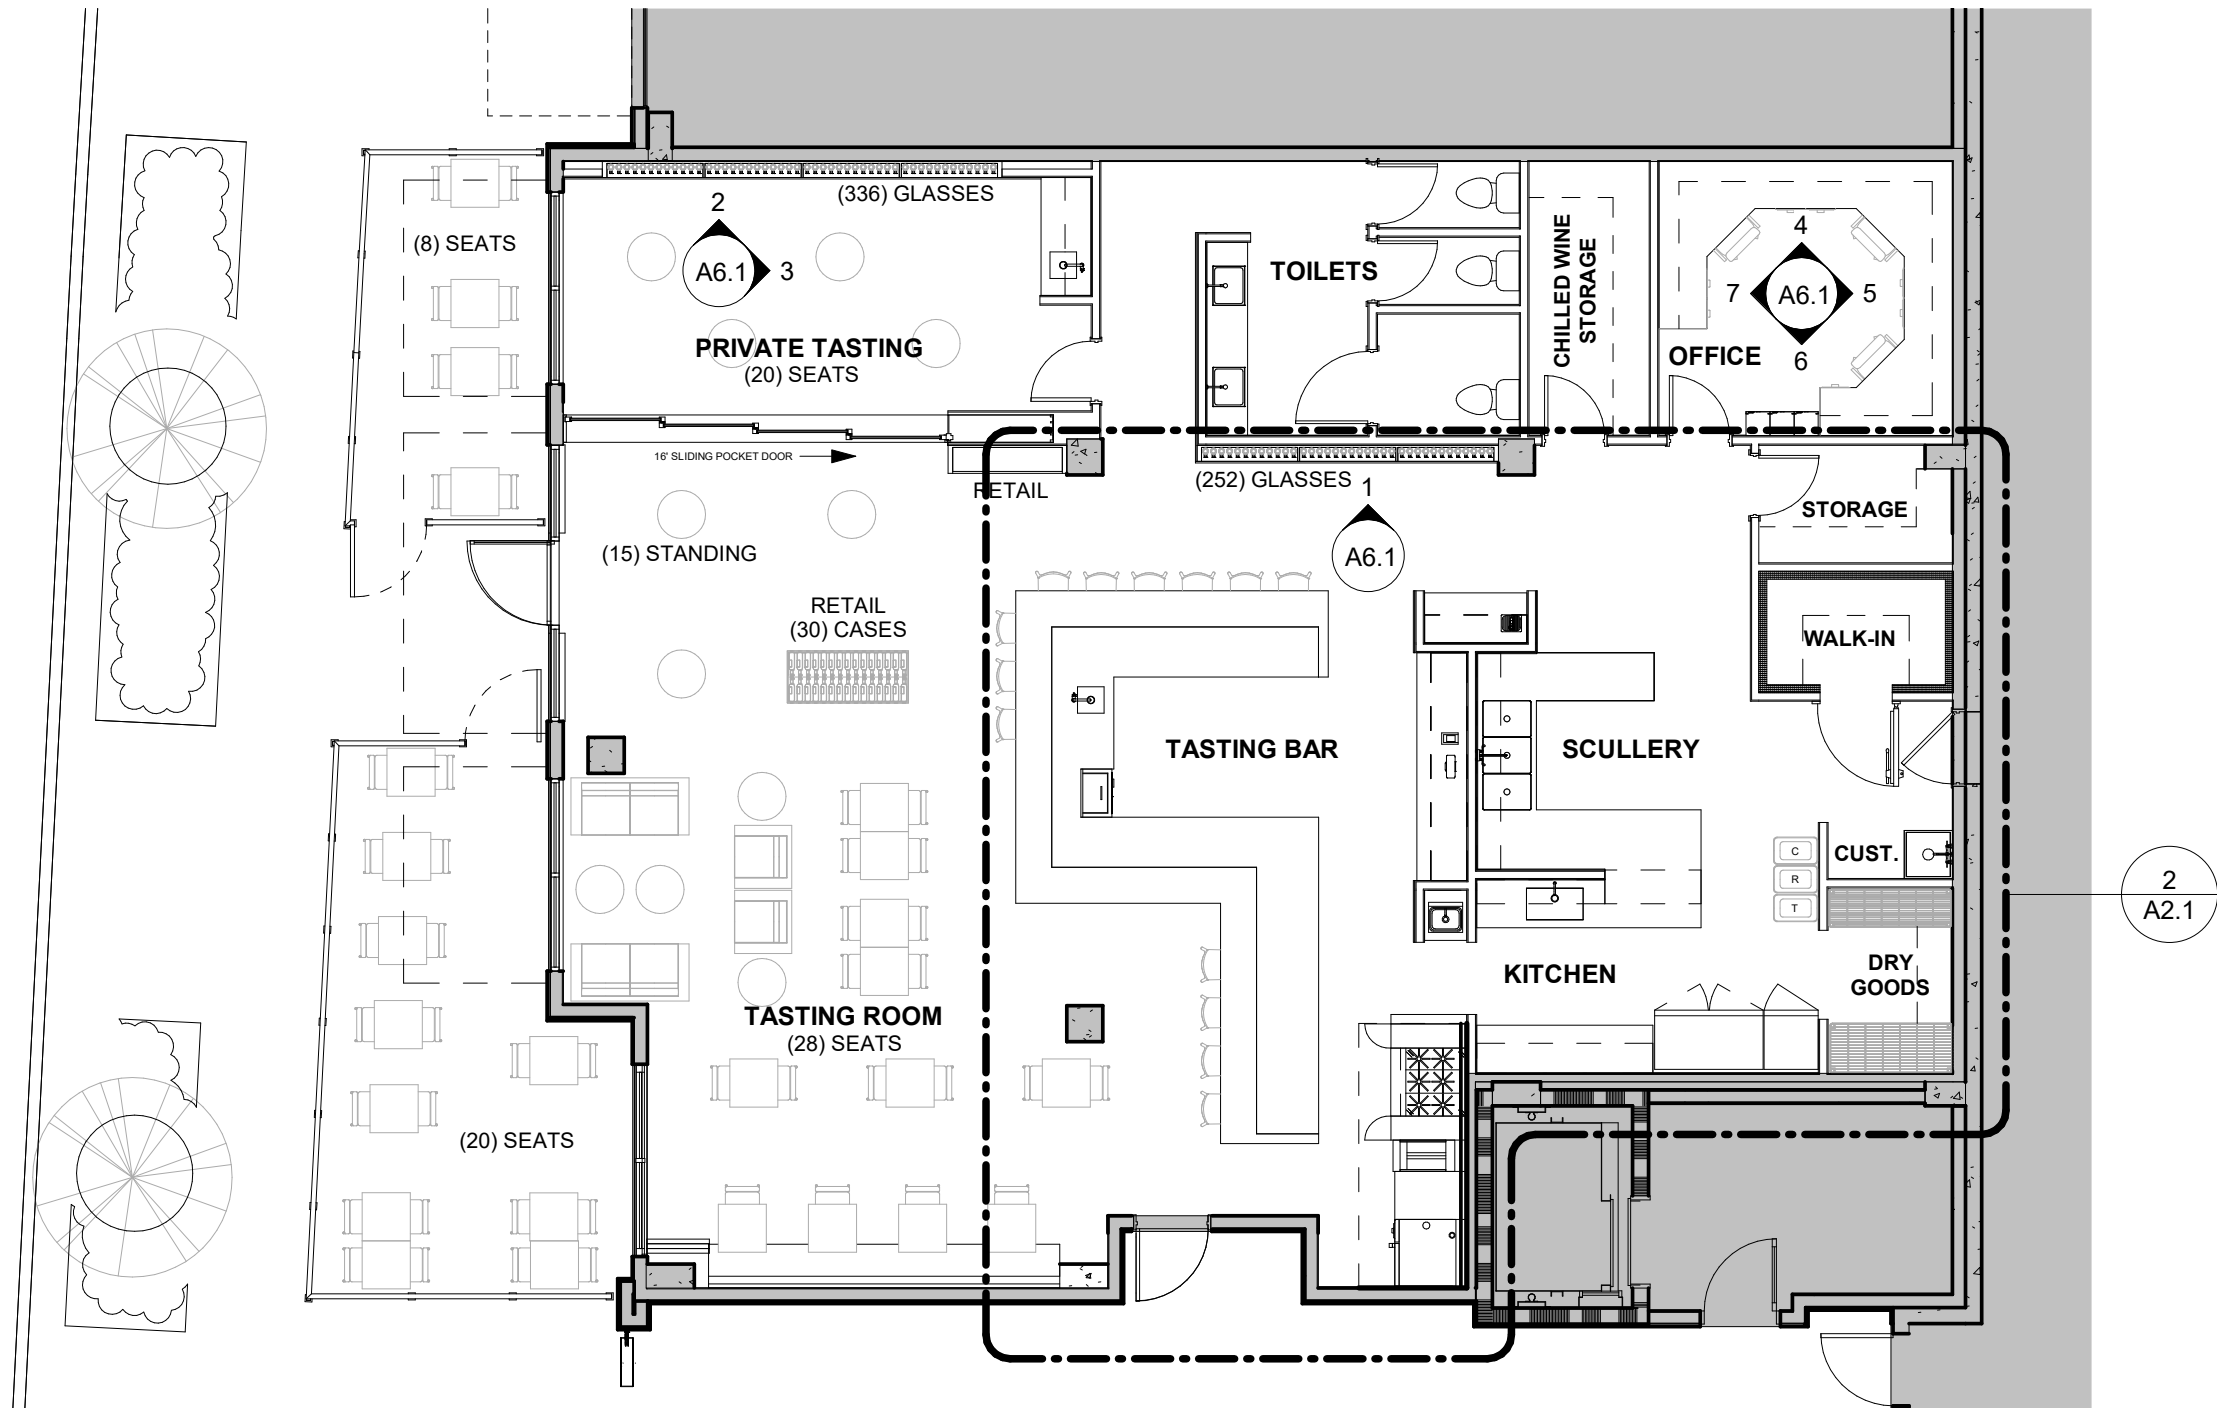

1

MAIN LEVEL - PLAN

1/8" = 1'-0"

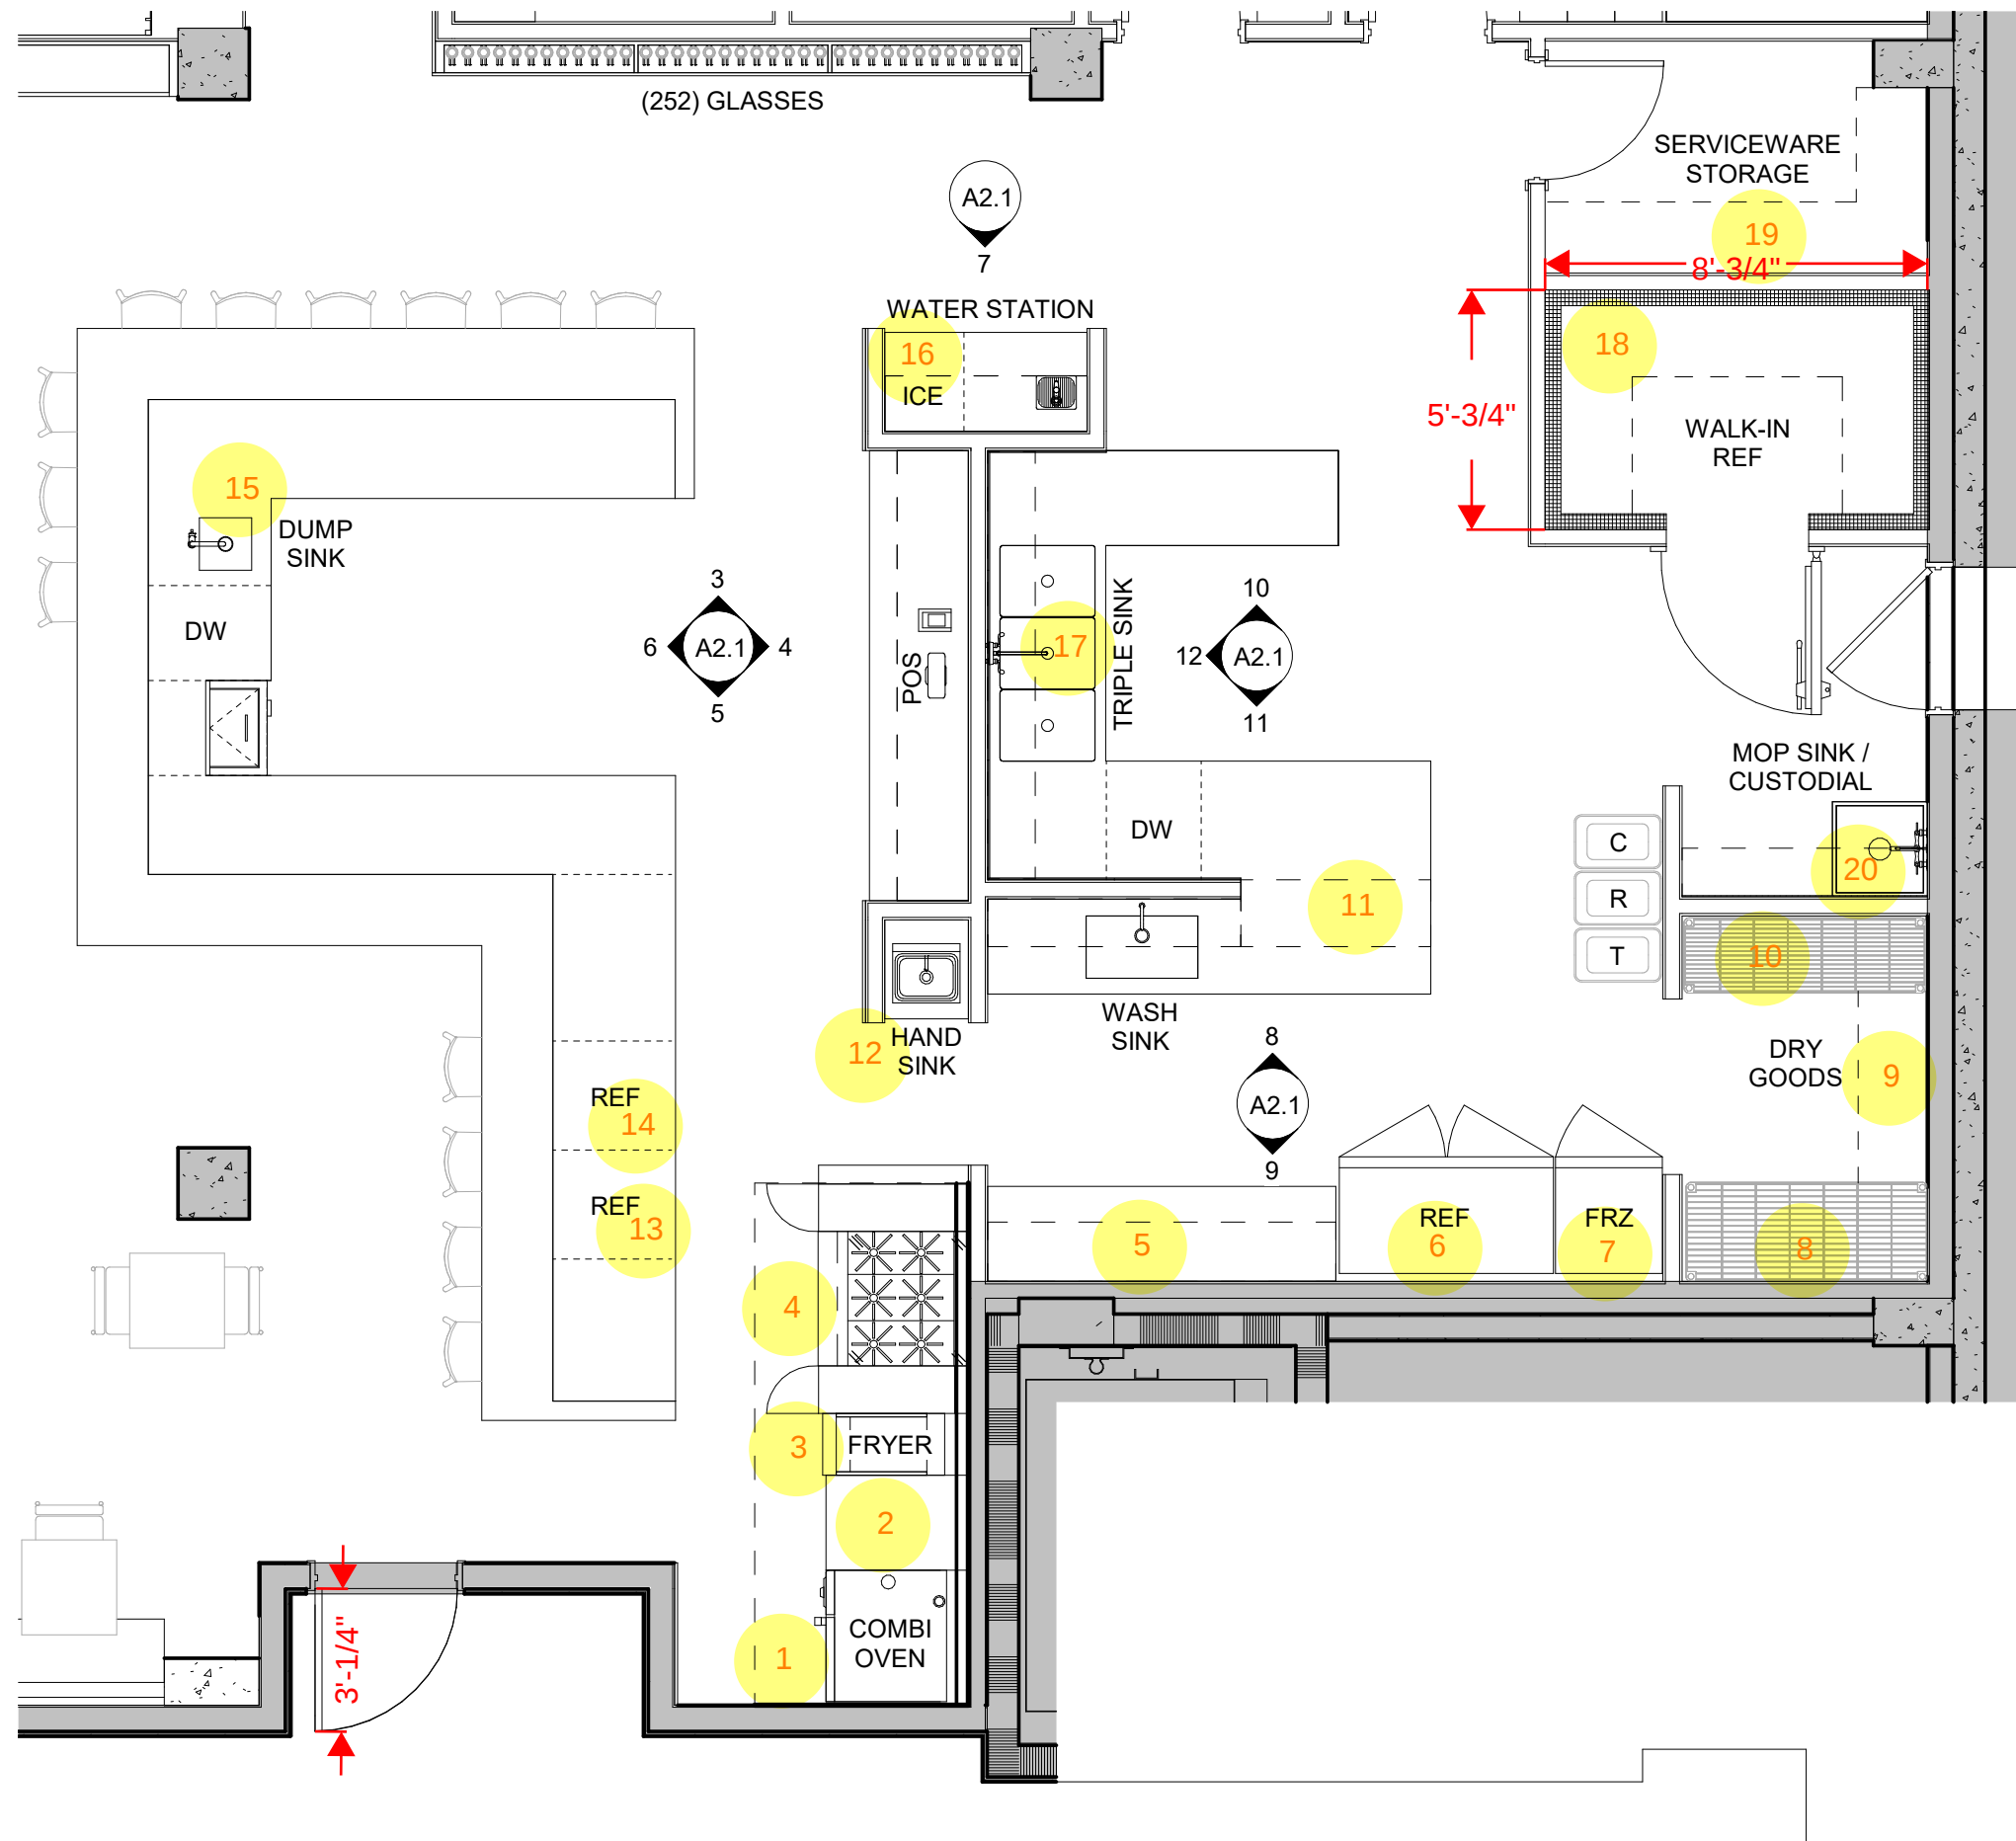

1 TASTING BAR / KITCHEN PLAN
1/4" = 1'-0"