

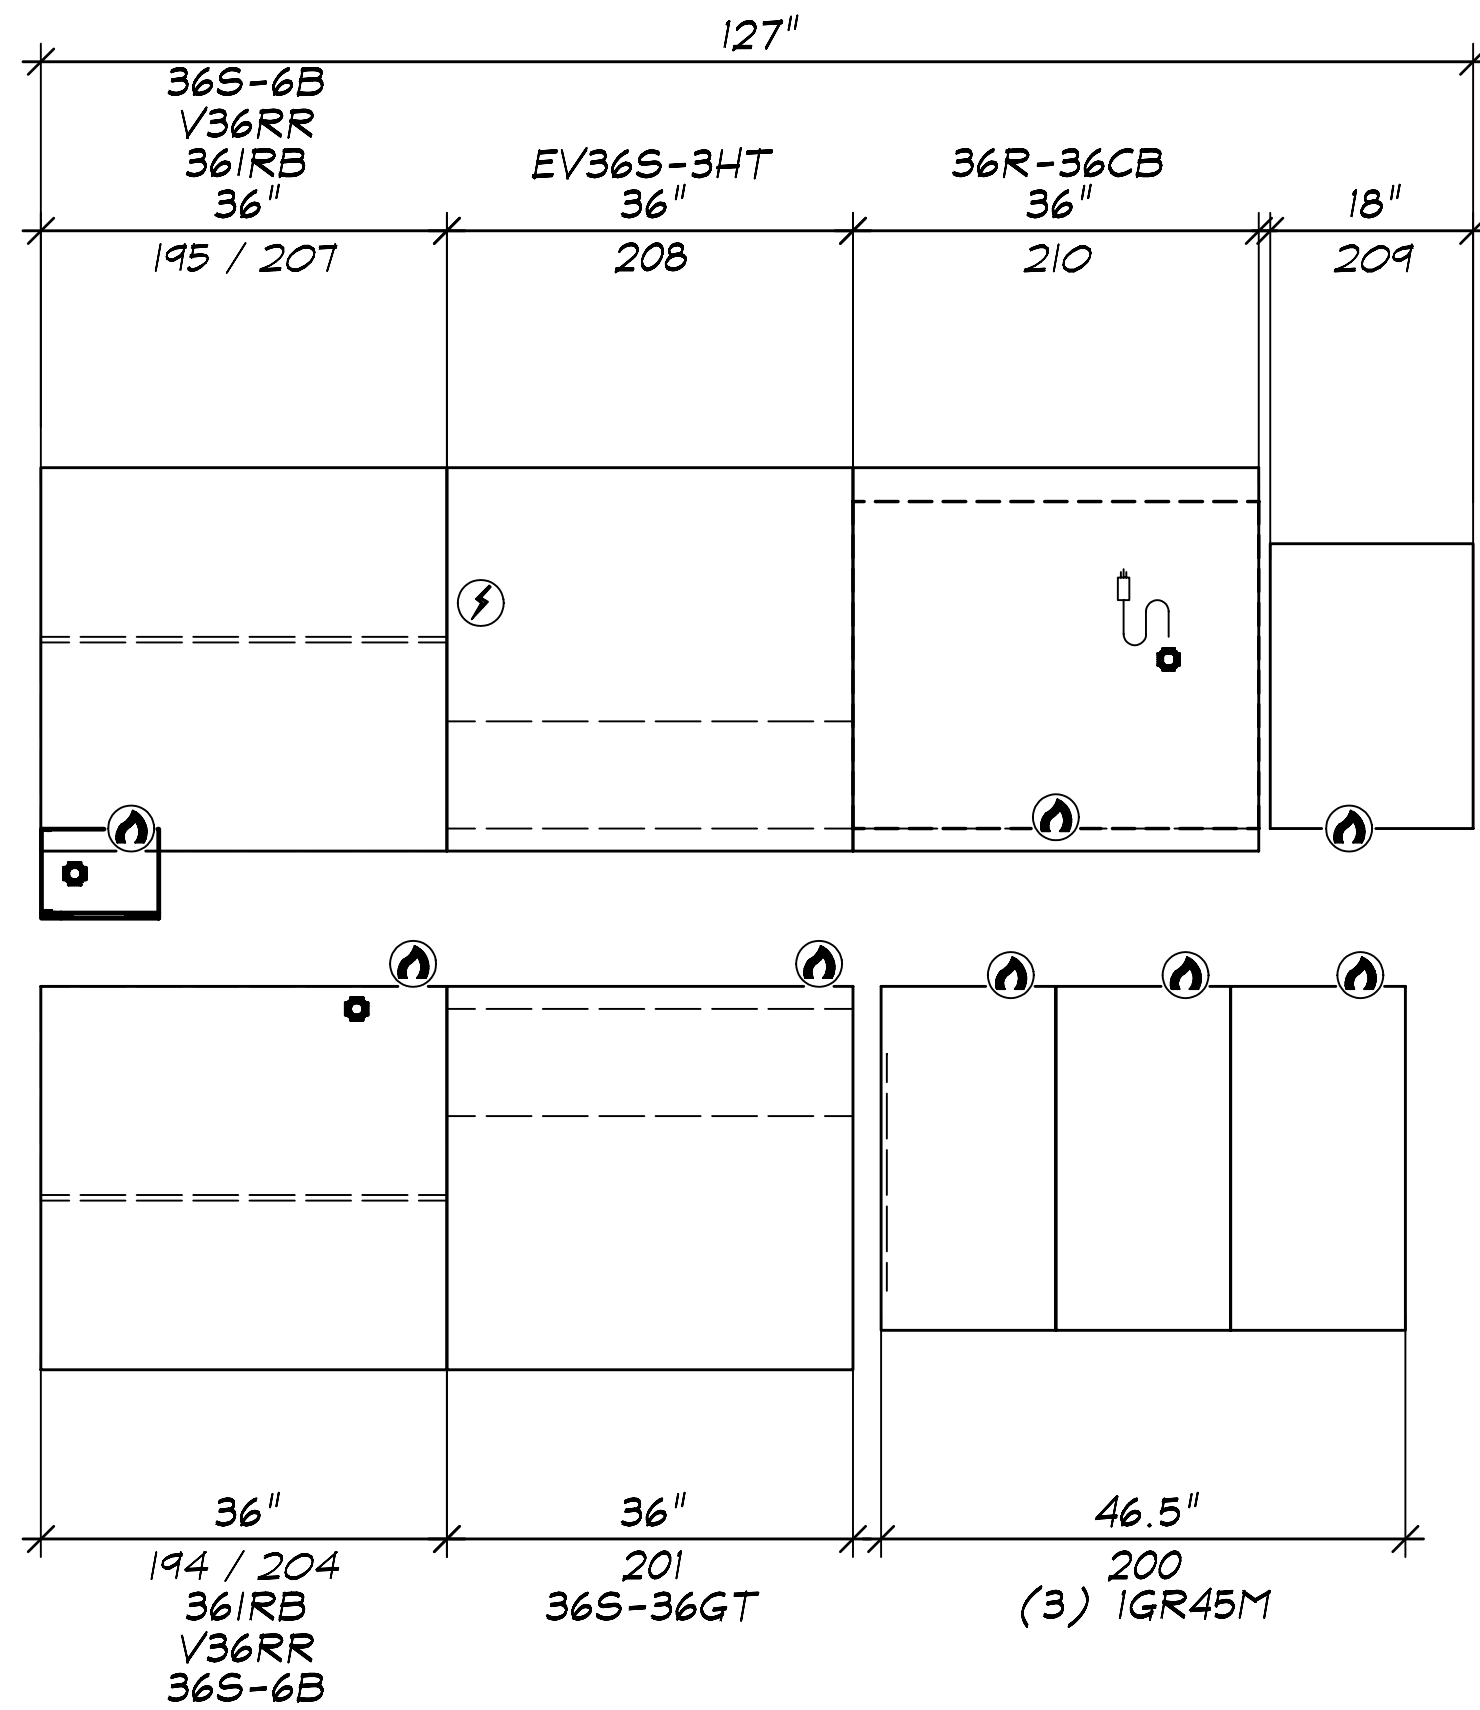
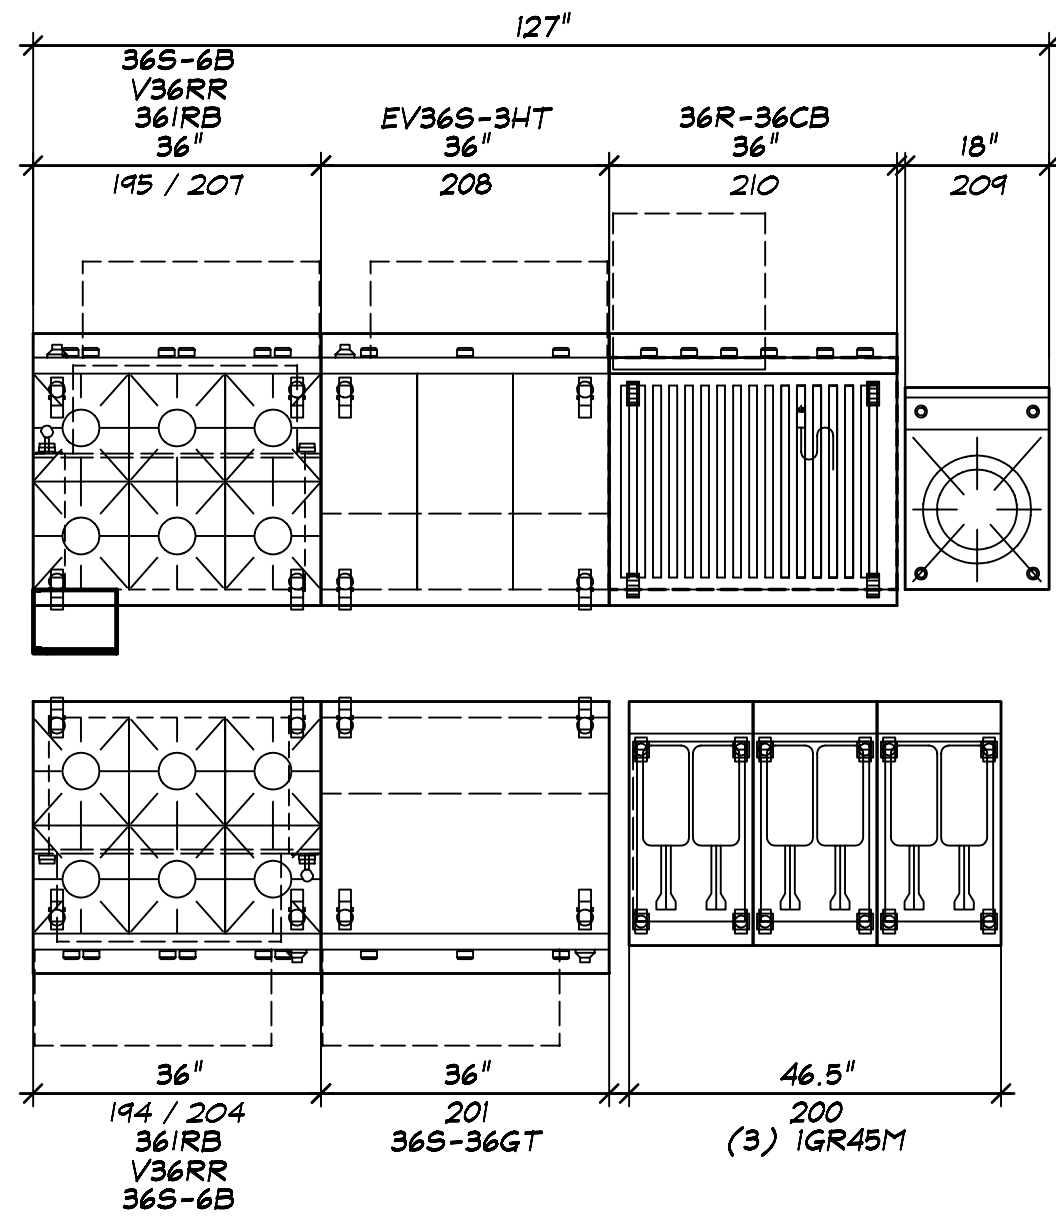
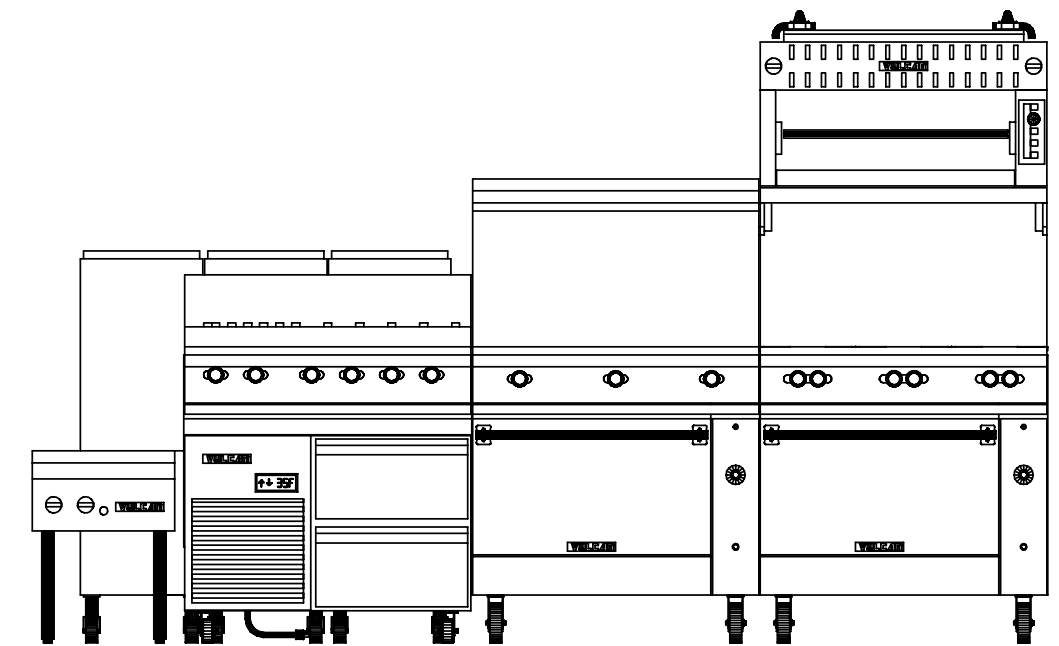
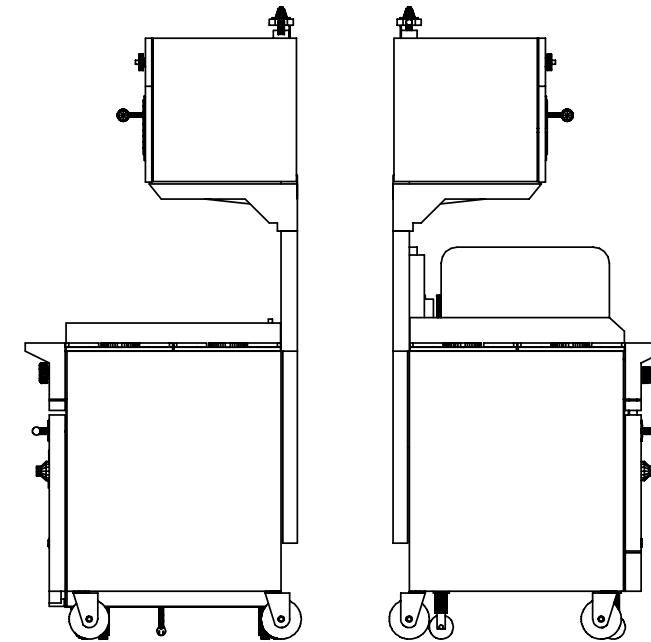


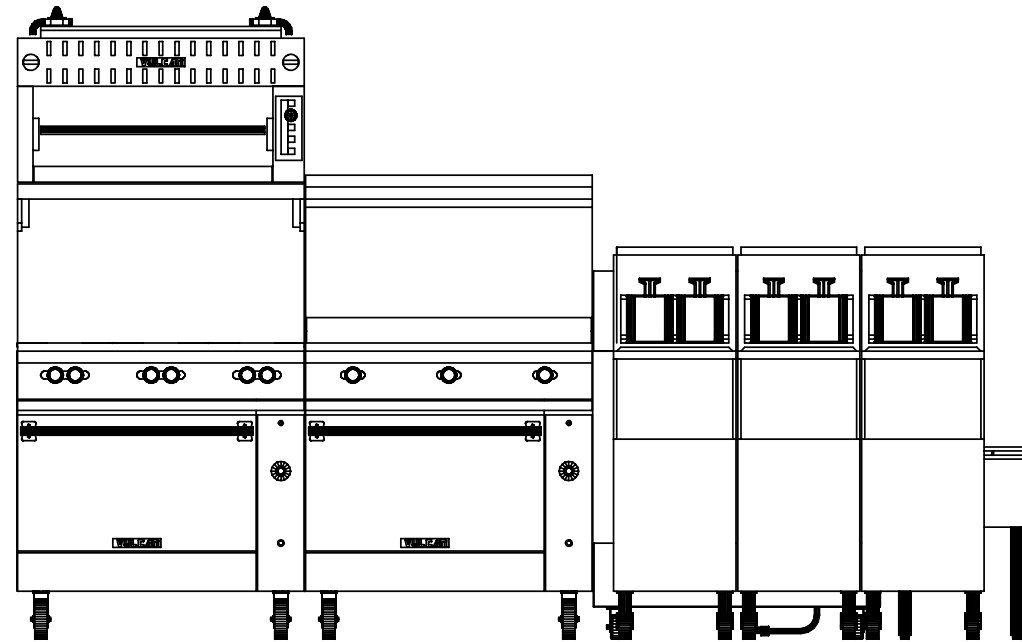

194	1 EA	36IRB	SALAMANDER	
Ⓐ	30 MBTU	0.75		INTERPLUMB
195	1 EA	36IRB	SALAMANDER	
Ⓐ	30 MBTU	0.75		INTERPLUMB
200	3 EA	1GR45M	FRYER	
Ⓐ	120 MBTU	0.75	12 AFF	
201	1 EA	36S-36GT	RANGE	
Ⓐ	95 MBTU	0.75	32 AFF	
204	1 EA	36S-6B	RANGE	
Ⓐ	215 MBTU	0.75	32 AFF	
207	1 EA	36S-6B	RANGE	
Ⓐ	215 MBTU	0.75	32 AFF	
208	1 EA	EV36S-HT-200	RANGE	
Ⓐ	208 (3)	62.5A	8 AFF	
209	1 EA	VSP100	RANGE	
Ⓐ	110 MBTU	0.75	18 AFF	
210	1 EA	36R-36CB	CHARBROILER	REF BASE
Ⓐ	96 MBTU	0.75	32 AFF	
Ⓐ	120 (1)	6.7A	5-15	

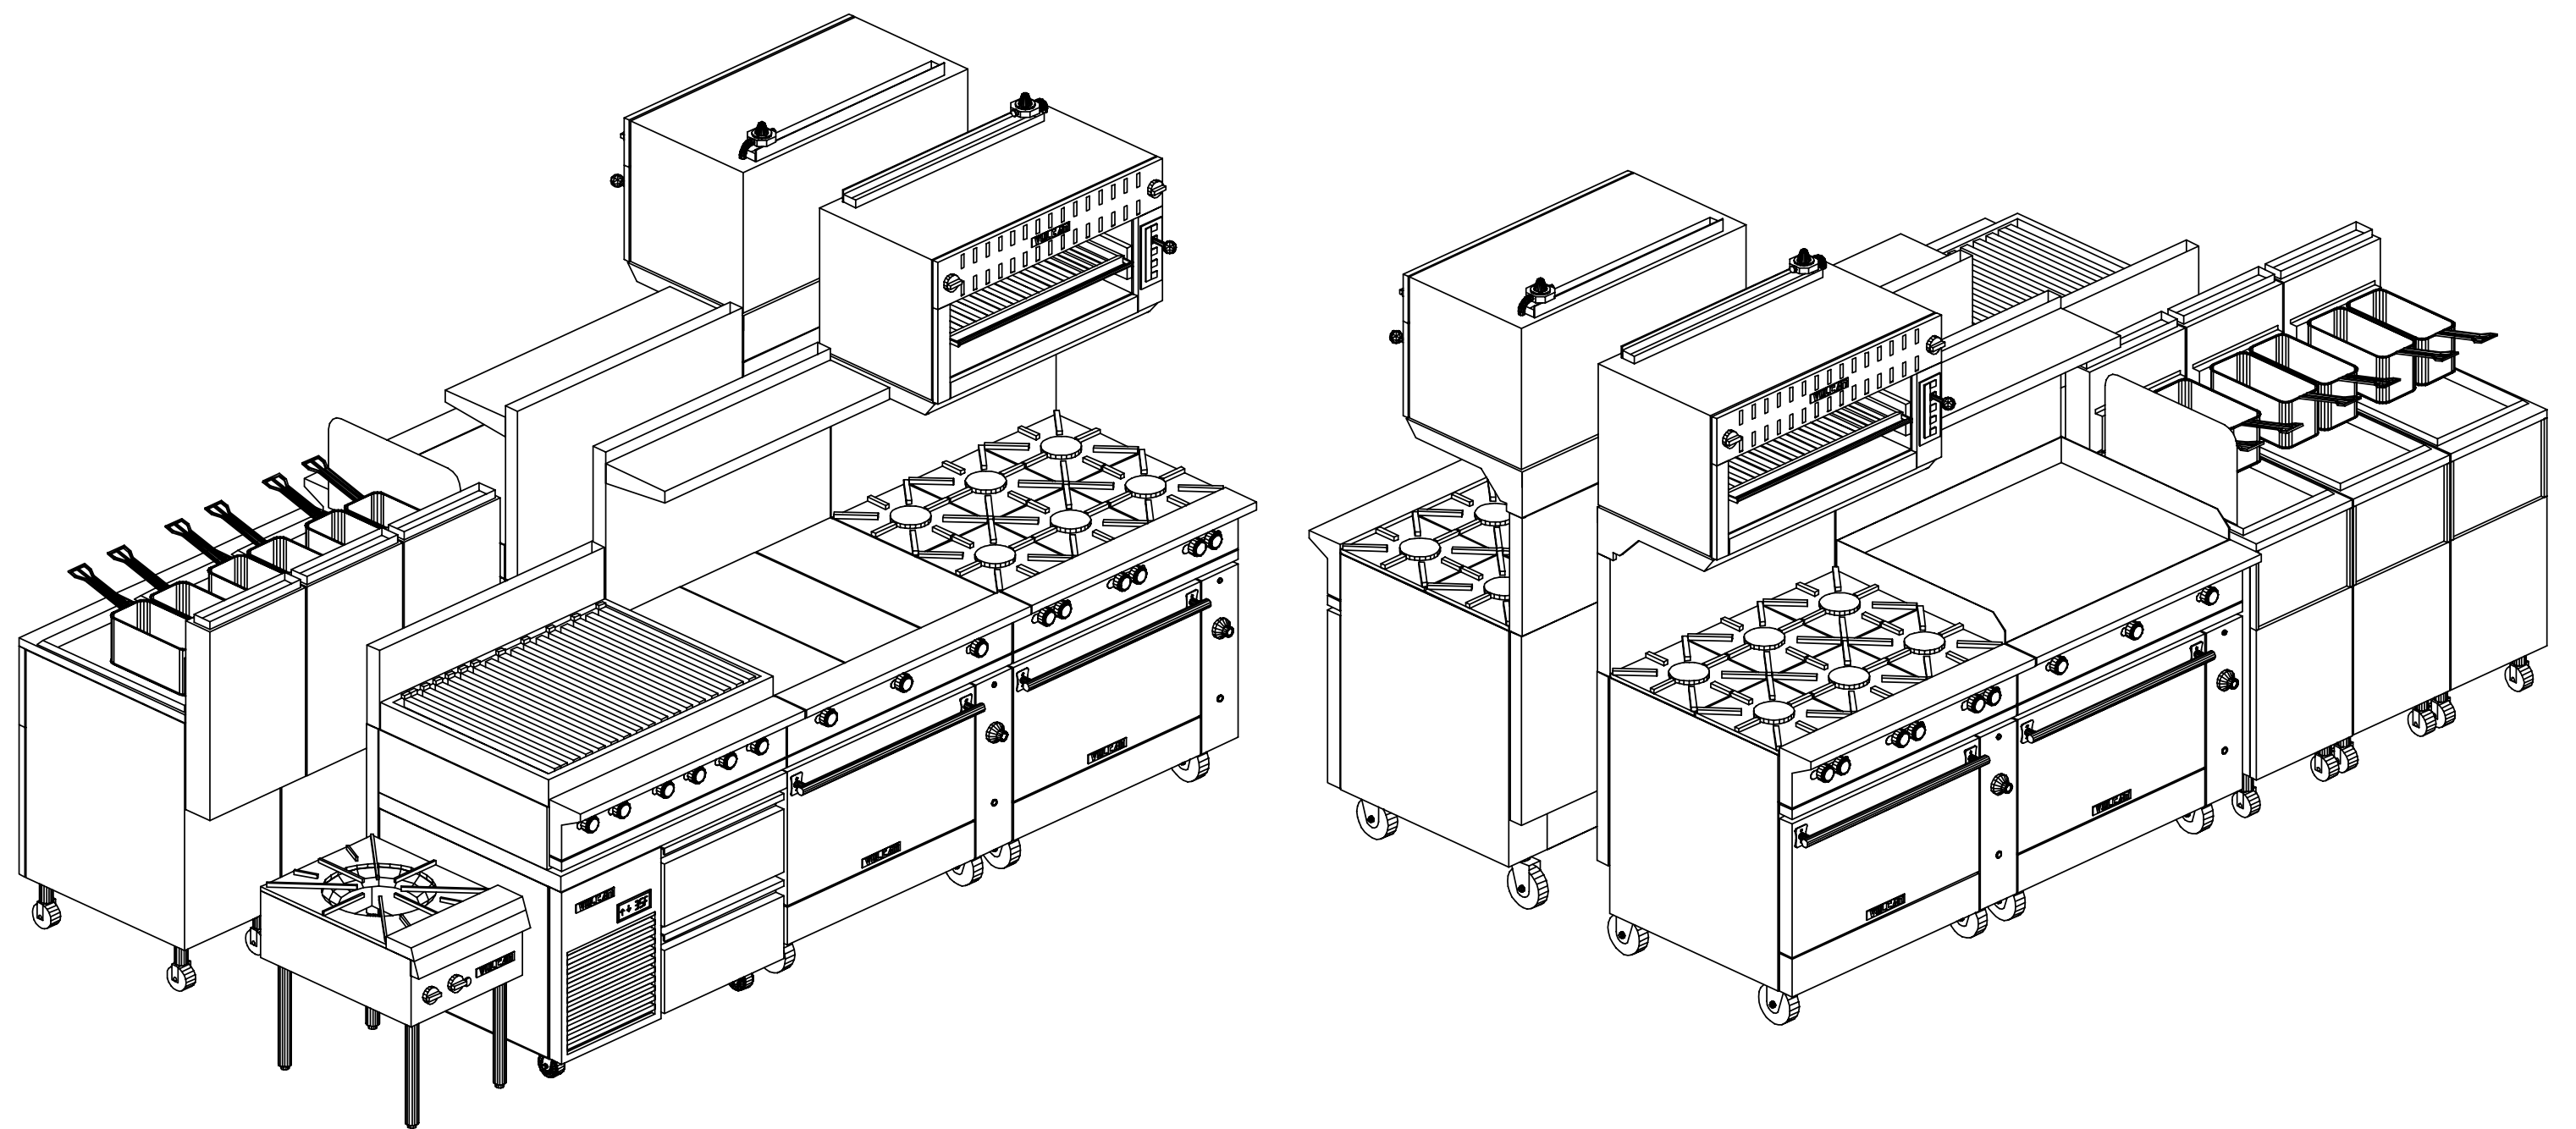

GENERAL NOTES - PLEASE READ

VENTILATION:
ALL COOKING EQUIPMENT MUST BE VENTILATED BY AN APPROVED APPLIANCE IN ACCORDANCE WITH ALL APPLICABLE CODES.

FIRE SUPPRESSION:
ALL COOKING EQUIPMENT MUST BE PROTECTED BY AN APPROVED FIRE SUPPRESSION SYSTEM IN ACCORDANCE WITH ALL APPLICABLE CODES.

CONNECTIONS:
ALL PIPING, FITTINGS, AND INTERCONNECTION SERVICES SHOWN ARE TO BE SUPPLIED AND INSTALLED BY LICENSED CONTRACTORS IN ACCORDANCE WITH ALL LOCAL CODES.

GAS CONNECTIONS:
EXTERNAL GAS REGULATORS, FLEXIBLE GAS LINES AND RESTRAINING CABLES PROVIDED WITH THE EQUIPMENT MUST BE INSTALLED BY LICENSED CONTRACTORS IN ACCORDANCE WITH ALL LOCAL CODES. INCOMING GAS MANIFOLD SUPPLY PRESSURE MUST NOT EXCEED 0.5 PSI (4" W.C.)

BY OTHERS:
VERIFY ALL EQUIPMENT LISTED AS BY OTHERS FOR SIZE AND MECHANICAL SERVICE REQUIREMENTS.

NOTE:
IN LINE WITH THE POLICY TO CONTINUALLY IMPROVE ITS PRODUCTS, THE MANUFACTURERS RESERVE THE RIGHT TO CHANGE MATERIALS AND SPECIFICATIONS WITHOUT NOTICE.

04-01-2021

⬮	CONNECTION POINT
Ⓒ	COLD WATER
Ⓓ	HOT WATER
Ⓔ	HOT + COLD WATER
Ⓓ	DRAIN
Ⓕ	POWER
Ⓖ	SWITCH
Ⓖ	CORD SET
Ⓖ	CONV. OUTLET RECP
Ⓖ	DUPLEX RECP/TABLE
Ⓖ	SINGLE RECP/TABLE
Ⓖ	GAS
Ⓖ	STEAM SUPPLY
Ⓖ	STEAM RETURN
Ⓖ	STEAM TAKE OFF
Ⓖ	EXHAUST VENT
Ⓖ	SUPPLY VENT
Ⓖ	REFRIGERATION

PROJECT CODE
DESMT

DESERT MOUNTAIN RENEGADE

SCOTSDALE, AZ

NEXT STEP DESIGN

913 WEST ST.

ANNAPOLIS, MD 21401

SCALE:
AS NOTED
DATE: 04-01-2021
DRAWN BY: DDB
VH-DESMT

1
OF 1

VULCAN

THE VULCAN HART COMPANY
BALTIMORE, MARYLAND
410-284-0660