



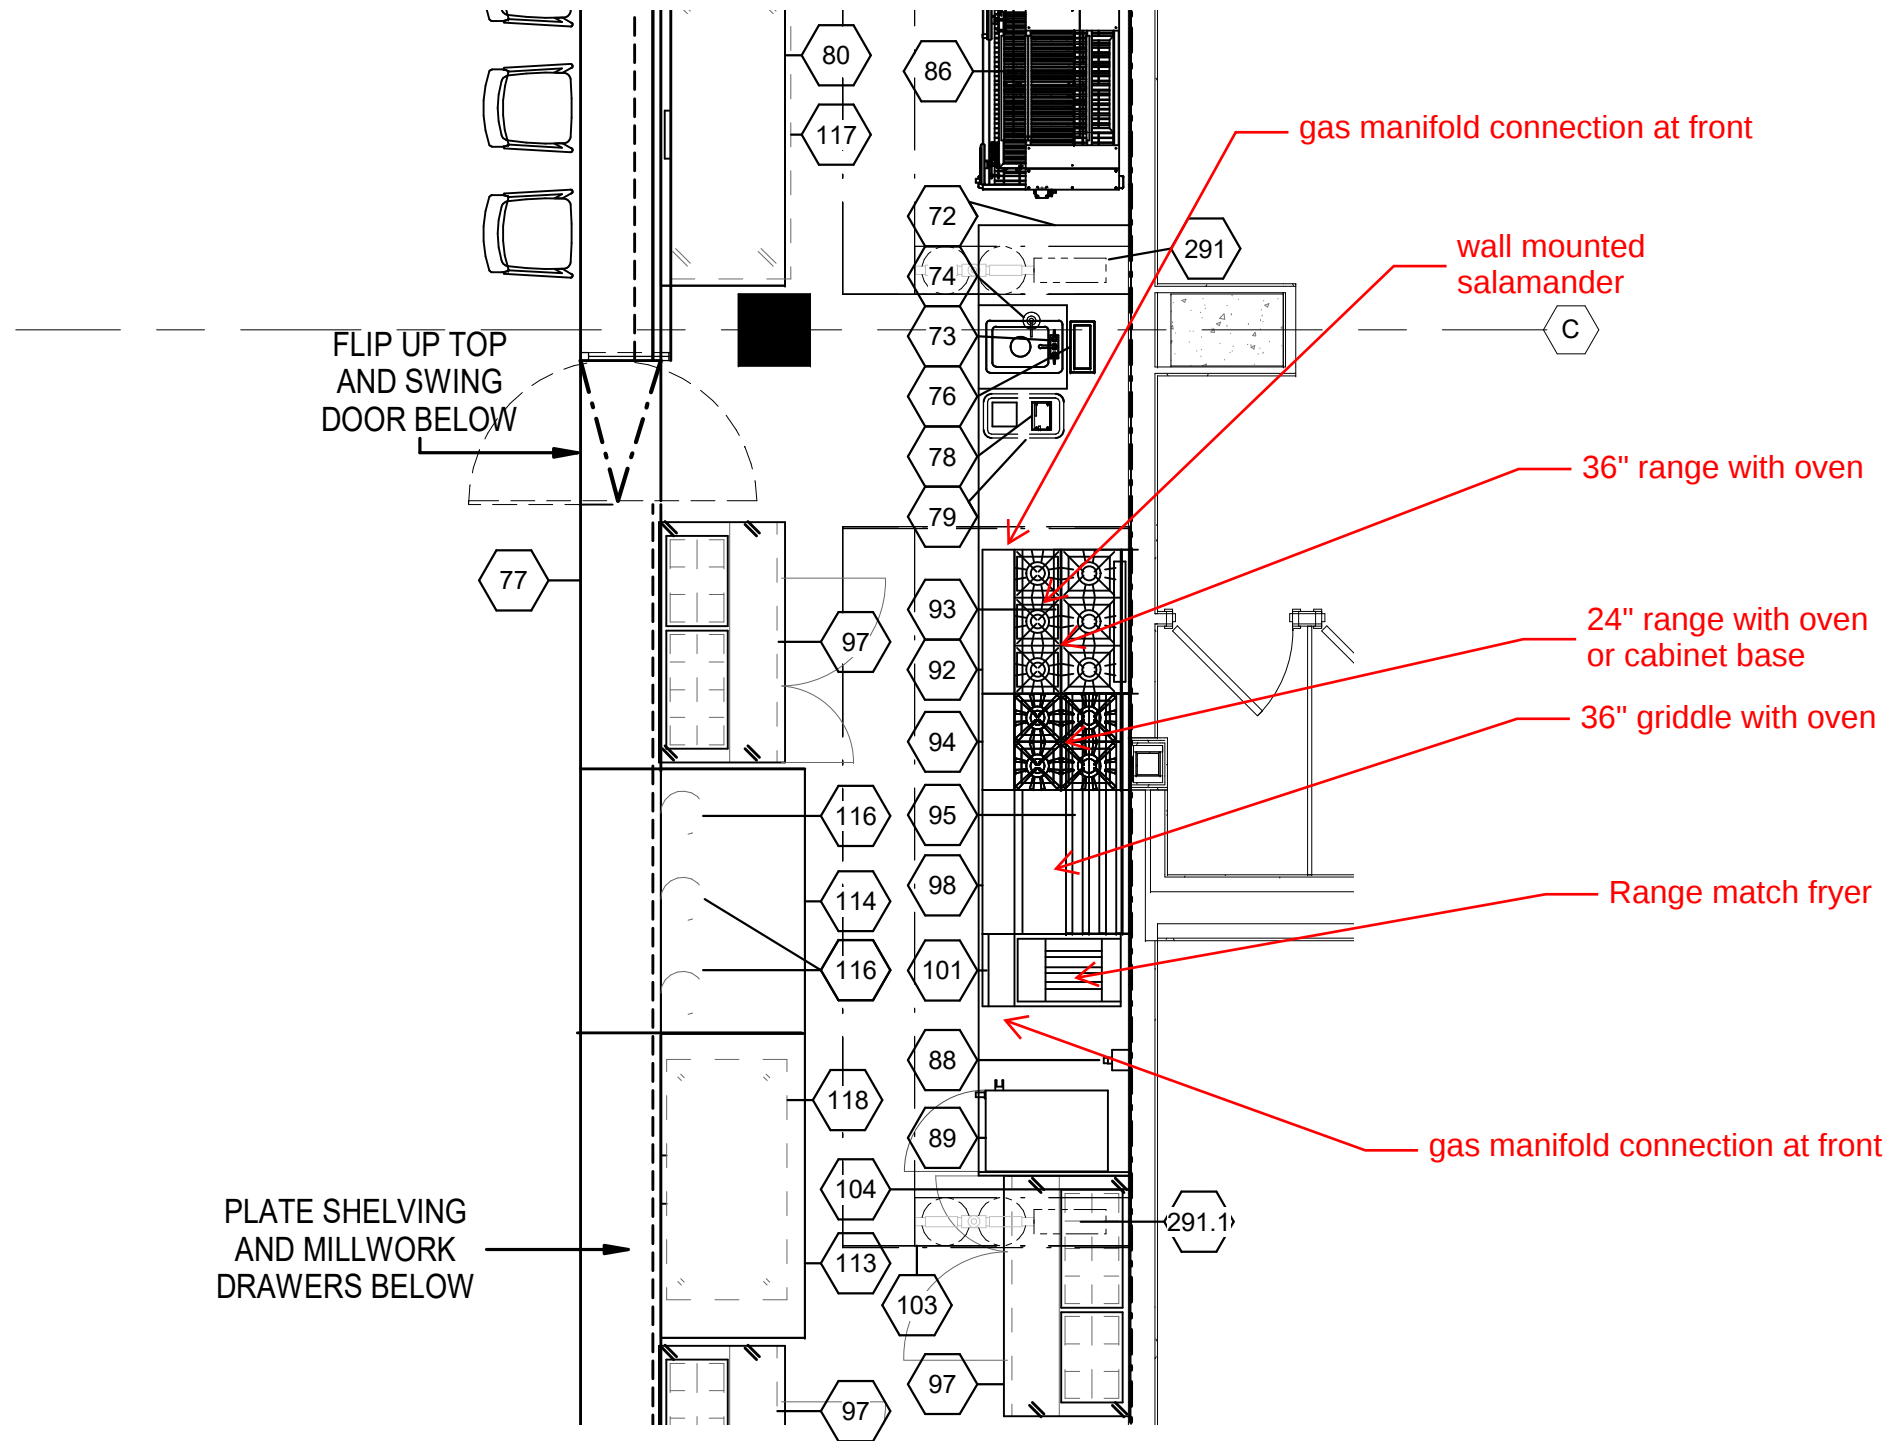

① L1- DISPLAY KITCHEN - COOKING LINE

SCALE: 1/4" = 1'-0"

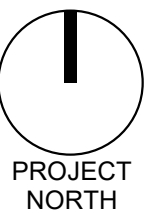

Date
09/22/20

Scale
1/4" = 1'-0"

Eastern Wharf Hotel Foodservice Equipment Plan

**INNOVATIVE
FOODSERVICE
DESIGN TEAM**

11101 North 46th Street
Tampa, Florida 33617
813.985.8870
www.ifdesignteam.com