

GENERAL NOTES - PLEASE READ

VENTILATION:

ALL COOKING EQUIPMENT MUST BE VENTILATED BY AN APPROVED APPLIANCE IN ACCORDANCE WITH ALL APPLICABLE CODES.

FIRE SUPPRESSION:

ALL COOKING EQUIPMENT MUST BE PROTECTED BY AN APPROVED FIRE SUPPRESSION SYSTEM IN ACCORDANCE WITH ALL APPLICABLE CODES.

CONNECTIONS:

ALL PIPING, FITTINGS, AND INTERCONNECTION SERVICES SHOWN ARE TO BE SUPPLIED AND INSTALLED BY LICENSED CONTRACTORS IN ACCORDANCE WITH ALL LOCAL CODES.

GAS CONNECTIONS:

EXTERNAL GAS REGULATORS, FLEXIBLE GAS LINES AND RESTRAINING CABLES PROVIDED WITH THE EQUIPMENT MUST BE INSTALLED BY LICENSED CONTRACTORS IN ACCORDANCE WITH ALL LOCAL CODES. INCOMING GAS MANIFOLD SUPPLY PRESSURE MUST NOT EXCEED 0.5 PSI (14" W.C.)



















BY OTHERS:

VERIFY ALL EQUIPMENT LISTED AS BY OTHERS FOR SIZE AND MECHANICAL SERVICE REQUIREMENTS.

NOTE:

IN LINE WITH THE POLICY TO CONTINUALLY IMPROVE ITS PRODUCTS, THE MANUFACTURER RESERVE THE RIGHT TO CHANGE MATERIALS AND SPECIFICATIONS WITHOUT NOTICE.

VH-JWDCG

	CONNECTION POINT
	COLD WATER
	HOT WATER
	HOT + COLD WATER
	DRAIN
	POWER
	SWITCH
	CORD SET
	CONV OUTLET RECP
	DUPLEX RECPTACLE
	SINGLE RECPTACLE
	GAS
	STEAM SUPPLY
	STEAM RETURN
	STEAM TAKE OFF
	EXHAUST VENT
	SUPPLY VENT
	REFRIGERATION

C:\ACAD\JH-JWDCG

06-17-2010

Michelle McConnell
VULCAN HART COMPANY
3600 North Point Blvd
Baltimore, MD 21222
v. 410-282-4413
f. 410-288-4788
Email: michelle.mcconnell@vulcanhart.com

PROJECT CODE
JWDCG

MICHELLE MCCONNELL

PREPARED FOR AND PROPERTY OF THE VULCAN-HART COMPANY AND THEIR ASSIGNED AGENTS. COPYRIGHT (C) 1997-2010

VULCAN
PROFESSIONAL COOKING
SYSTEMS



JOHNSON AND WALES - SILVER SERIES

06-17-10

APPROVED AS DRAWN

APPV'D AS NOTED

REJECTED

BY: _____ DATE: _____



VULCAN



WOLF






VULCAN



WOLF



PLAN VIEW

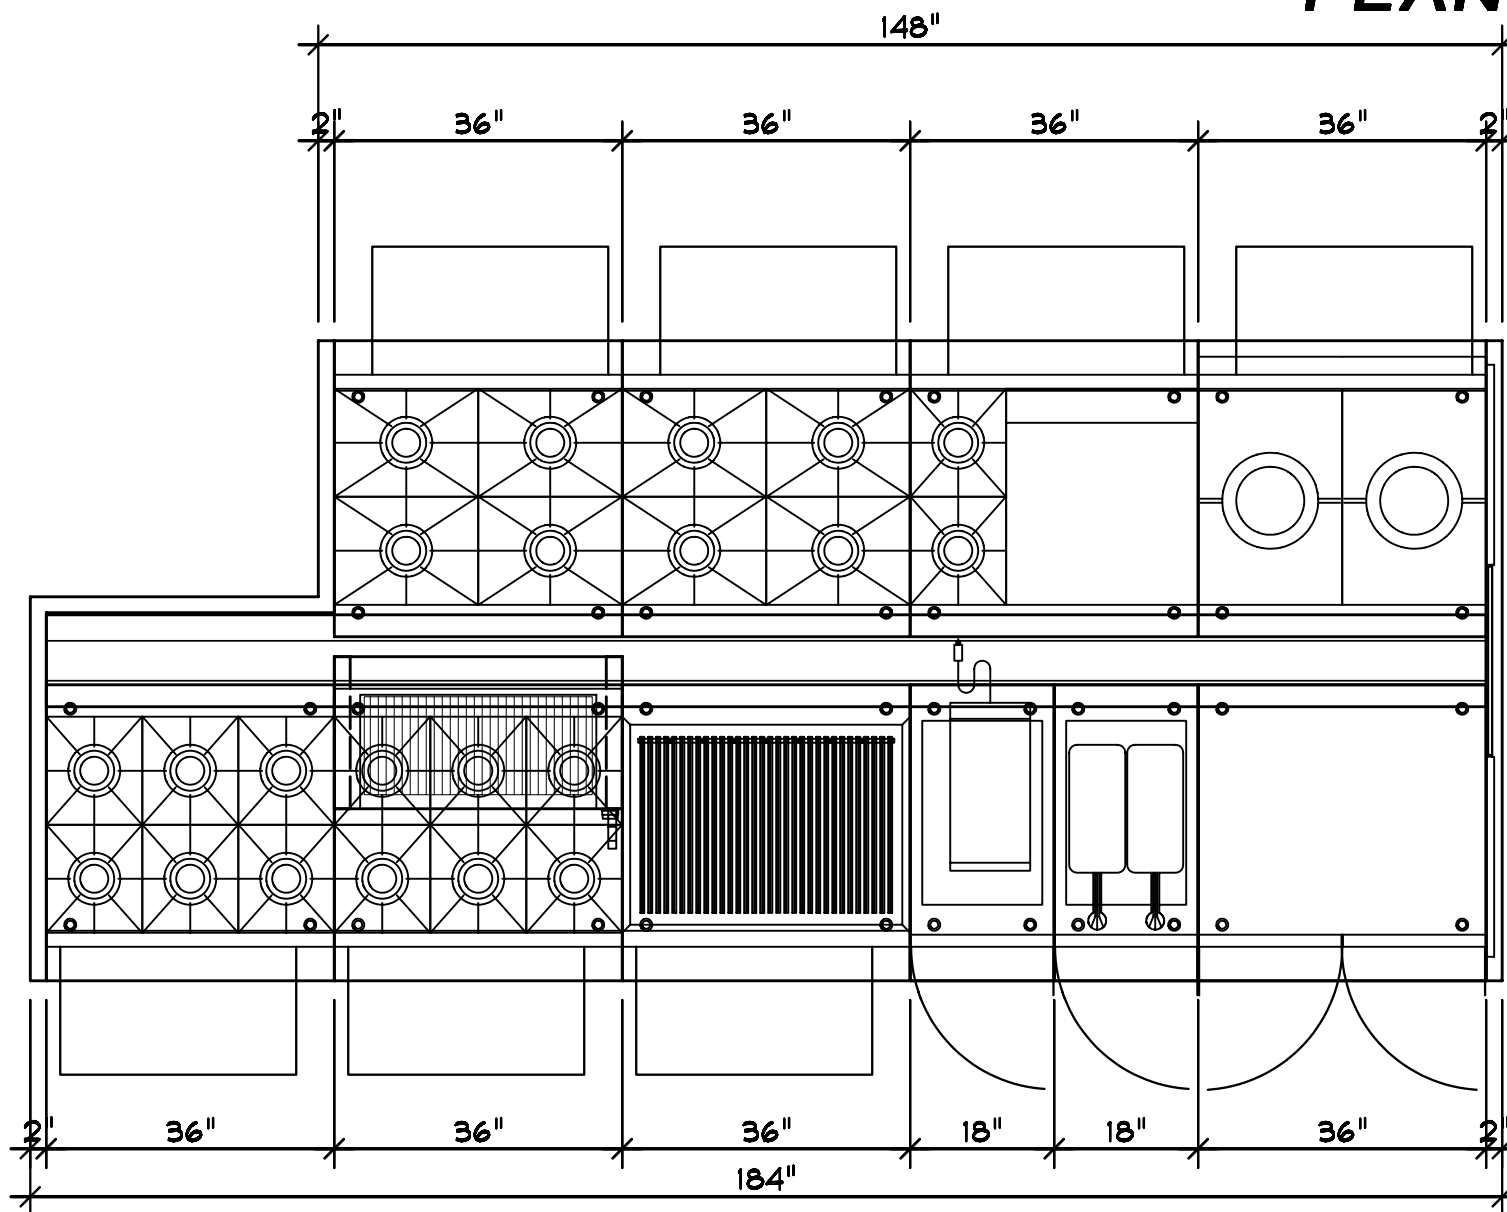

C:\ACAD\YH - JWD CG

MICHELLE MCCONNELL

PREPARED FOR AND PROPERTY OF THE VULCAN-HART COMPANY AND THEIR ASSIGNED AGENTS. COPYRIGHT (C) 1997-2010



VULCAN
PROFESSIONAL COOKING
SYSTEMS



JOHNSON AND WALES - SILVER SERIES

06-17-10

APPROVED AS DRAWN


APPVD AS NOTED

REJECTED

BY:

DATE:

SW ISOMETRIC VIEW

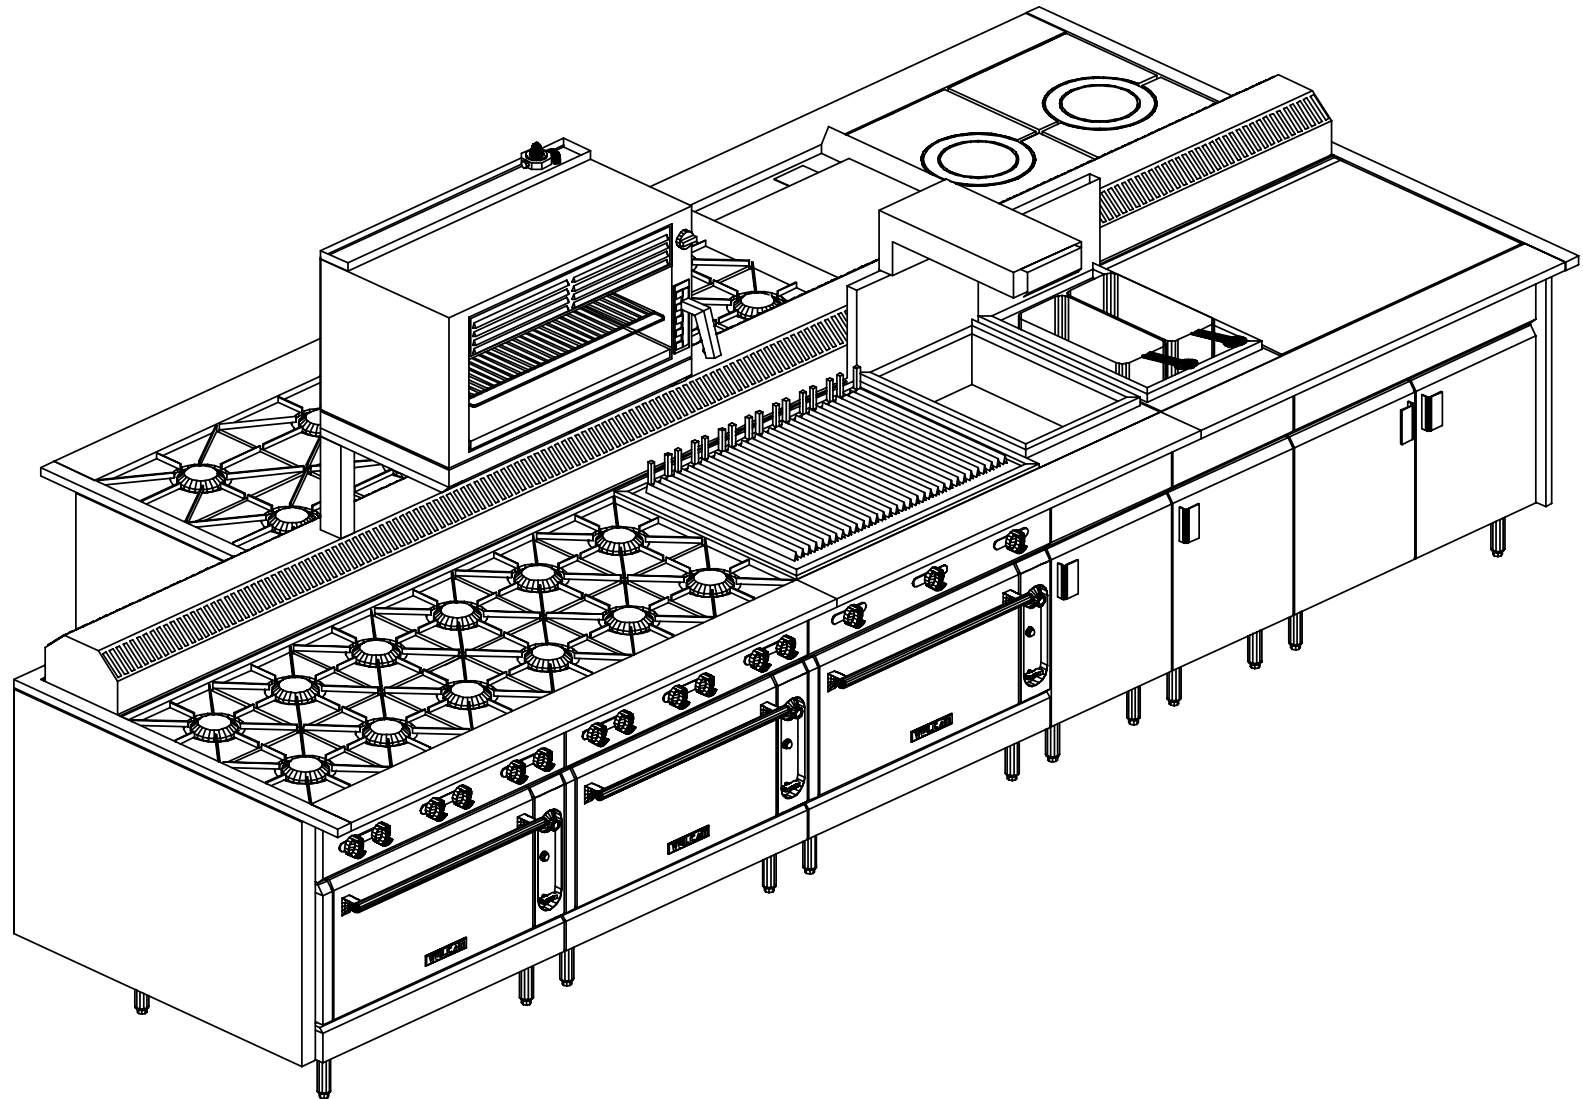

C:\ACAD\YH-JWDCG

MICHELLE MCCONNELL

PREPARED FOR AND PROPERTY OF THE VULCAN-HART COMPANY AND THEIR ASSIGNED AGENTS. COPYRIGHT (C) 1997-2010

VULCAN
PROFESSIONAL COOKING
SYSTEMS



JOHNSON AND WALES - SILVER SERIES

06-17-10


APPROVED AS DRAWN

APPVD AS NOTED

REJECTED

BY: _____ DATE: _____

SSE ISOMETRIC VIEW

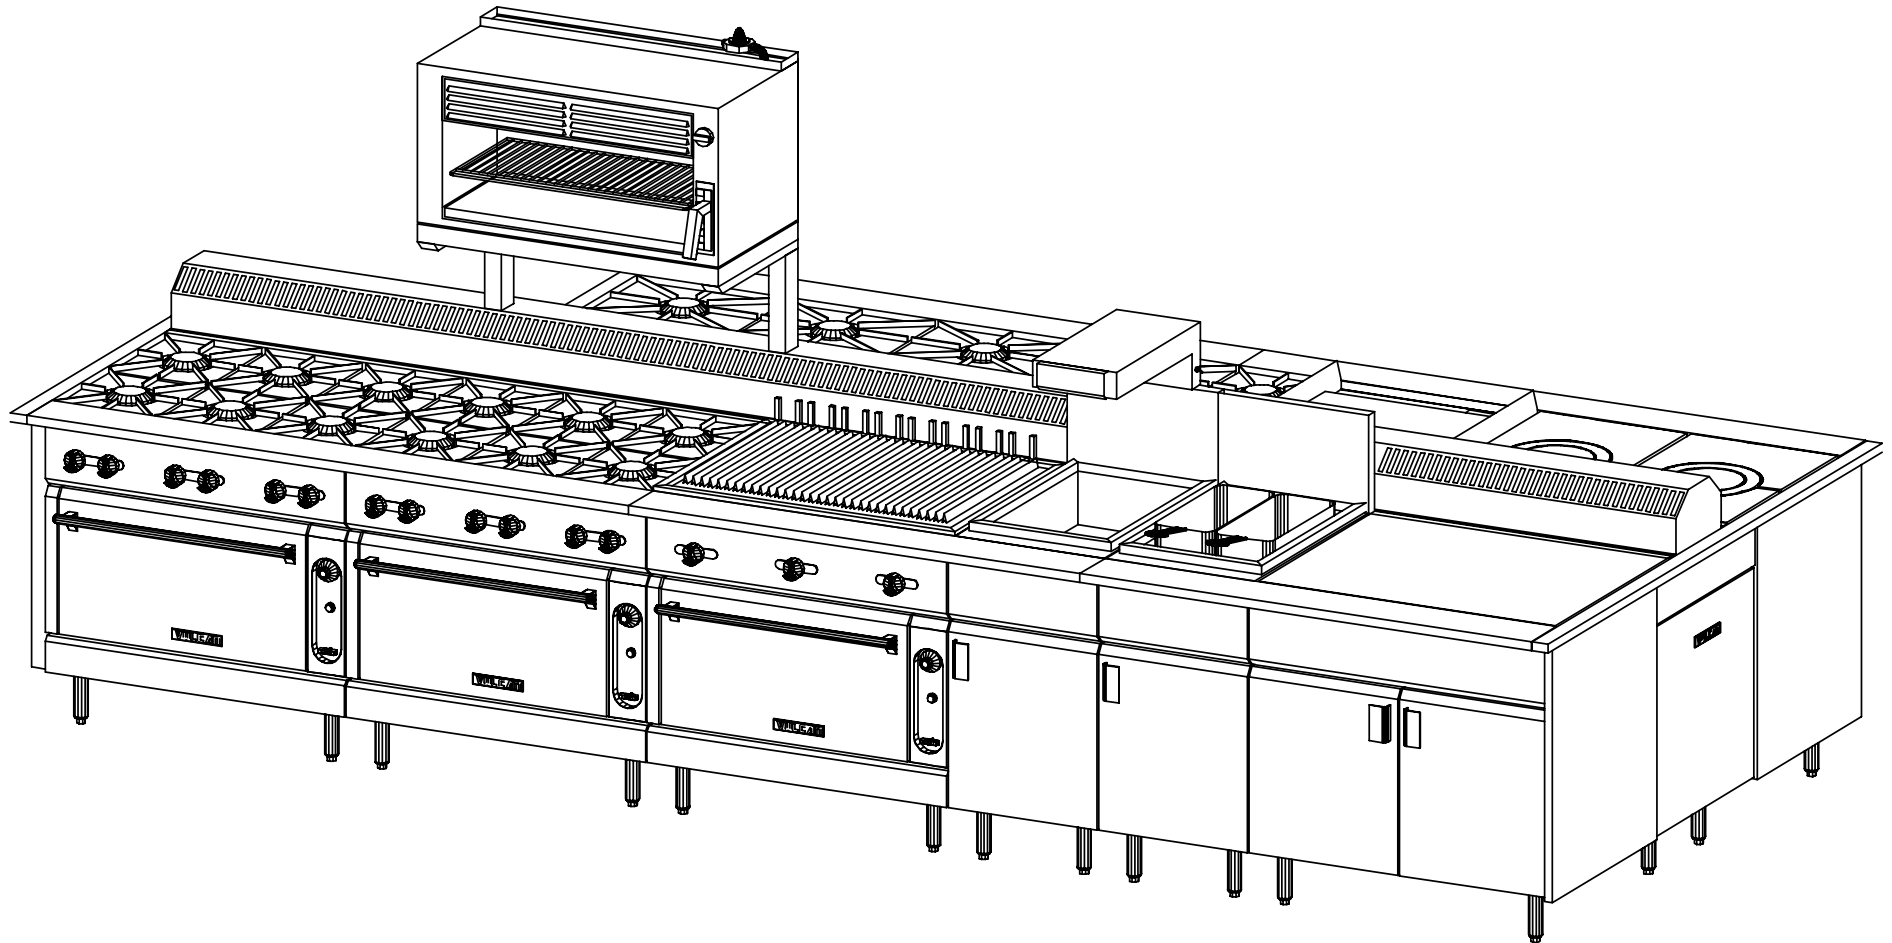

C:\ACAD\YH-JWDCG

MICHELLE MCCONNELL

PREPARED FOR AND PROPERTY OF THE VULCAN-HART COMPANY AND THEIR ASSIGNED AGENTS. COPYRIGHT (C) 1997-2010

VULCAN
PROFESSIONAL COOKING
SYSTEMS



JOHNSON AND WALES - SILVER SERIES

06-17-10


APPROVED AS DRAWN

APPVD AS NOTED

REJECTED

BY: _____ DATE: _____

NE ISOMETRIC VIEW

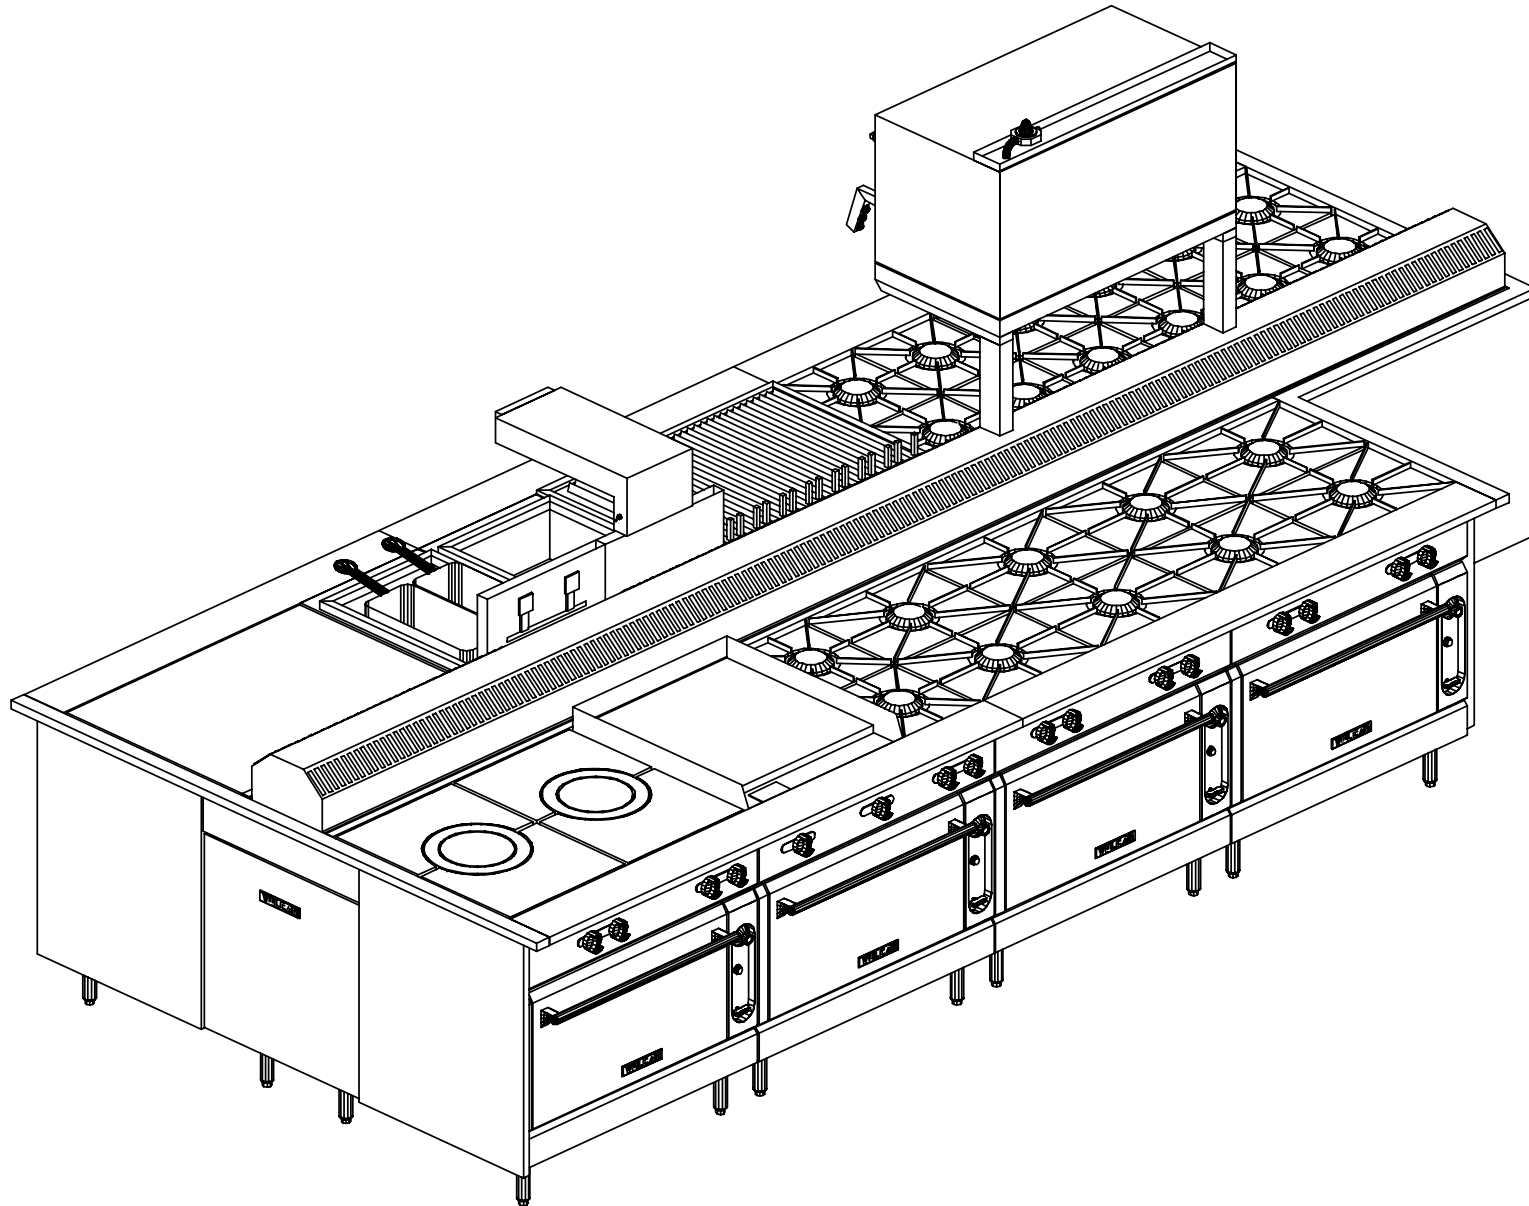

C:\ACAD\YH-JWDCG

MICHELLE MCCONNELL

PREPARED FOR AND PROPERTY OF THE VULCAN-HART COMPANY AND THEIR ASSIGNED AGENTS. COPYRIGHT (C) 1997-2010

VULCAN
PROFESSIONAL COOKING
SYSTEMS



JOHNSON AND WALES - SILVER SERIES

06-17-10


APPROVED AS DRAWN

APPVD AS NOTED

REJECTED

BY: _____ DATE: _____

NNW ISOMETRIC VIEW

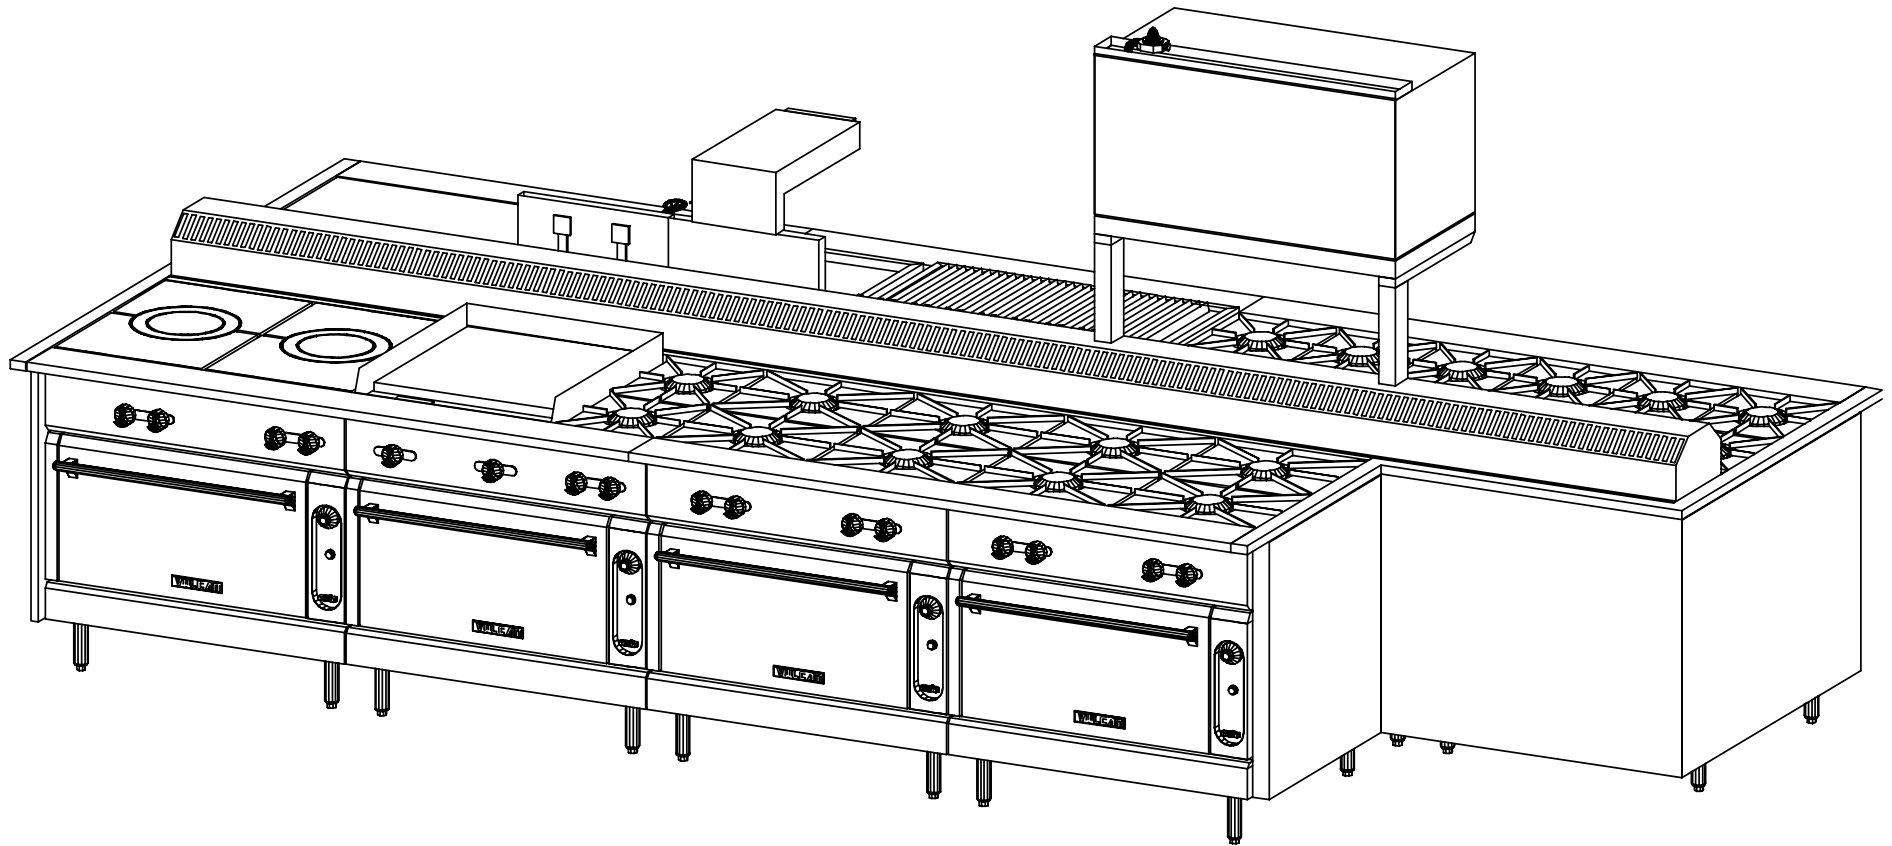

C:\ACAD\YH-JWDCG

MICHELLE MCCONNELL

PREPARED FOR AND PROPERTY OF THE VULCAN-HART COMPANY AND THEIR ASSIGNED AGENTS. COPYRIGHT (C) 1997-2010

VULCAN
PROFESSIONAL COOKING
SYSTEMS



JOHNSON AND WALES - SILVER SERIES

06-17-10


APPROVED AS DRAWN

APPVD AS NOTED

REJECTED

BY: _____ DATE: _____

SOUTH ELEVATION

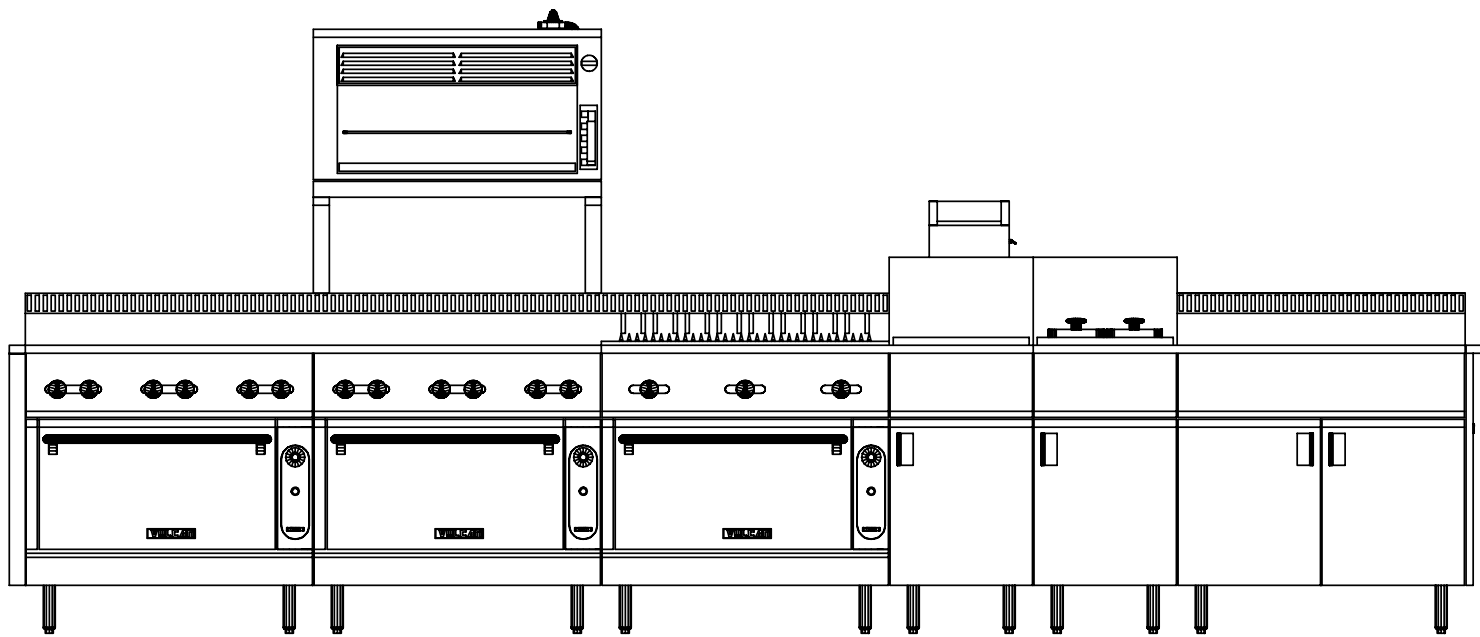

C:\ACAD\YH-JWDCG

MICHELLE MCCONNELL

PREPARED FOR AND PROPERTY OF THE VULCAN-HART COMPANY AND THEIR ASSIGNED AGENTS. COPYRIGHT (C) 1997-2010

VULCAN
PROFESSIONAL COOKING
SYSTEMS



JOHNSON AND WALES - SILVER SERIES

06-17-10


APPROVED AS DRAWN

APPV'D AS NOTED

REJECTED

BY: _____ DATE: _____

EAST ELEVATION

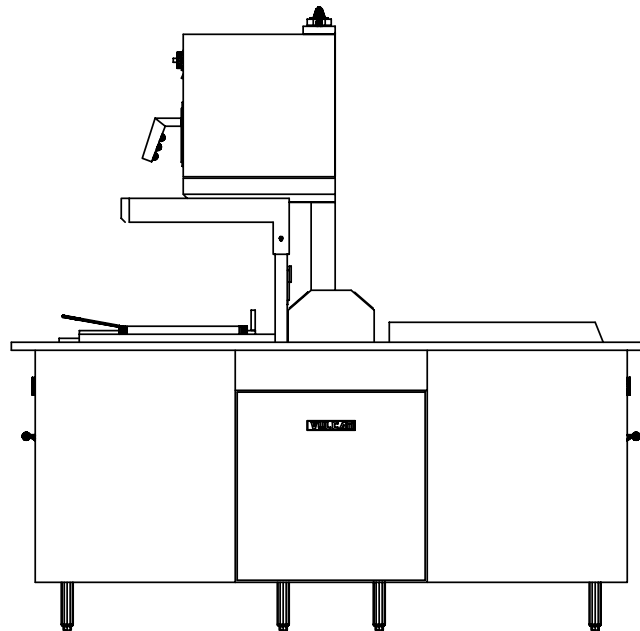

C:\ACAD\YH-JWDCG

MICHELLE MCCONNELL

PREPARED FOR AND PROPERTY OF THE VULCAN-HART COMPANY AND THEIR ASSIGNED AGENTS. COPYRIGHT (C) 1997-2010

VULCAN
PROFESSIONAL COOKING
SYSTEMS



JOHNSON AND WALES - SILVER SERIES

06-17-10


APPROVED AS DRAWN

APPVD AS NOTED

REJECTED

BY: _____ DATE: _____

WEST ELEVATION

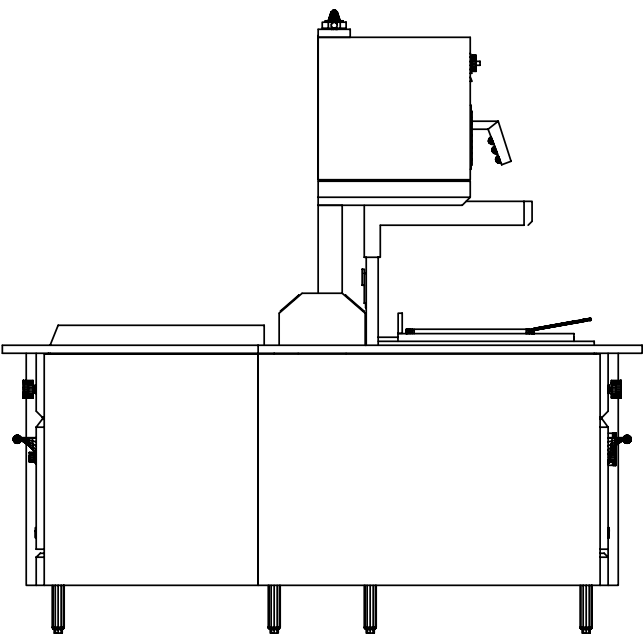

C:\ACAD\YH-JWDCG

MICHELLE MCCONNELL

PREPARED FOR AND PROPERTY OF THE VULCAN-HART COMPANY AND THEIR ASSIGNED AGENTS. COPYRIGHT (C) 1997-2010




JOHNSON AND WALES - SILVER SERIES

06-17-10

APPROVED AS DRAWN	APPVD AS NOTED	REJECTED	BY: _____	DATE: _____
-------------------	----------------	----------	-----------	-------------

NORTH ELEVATION

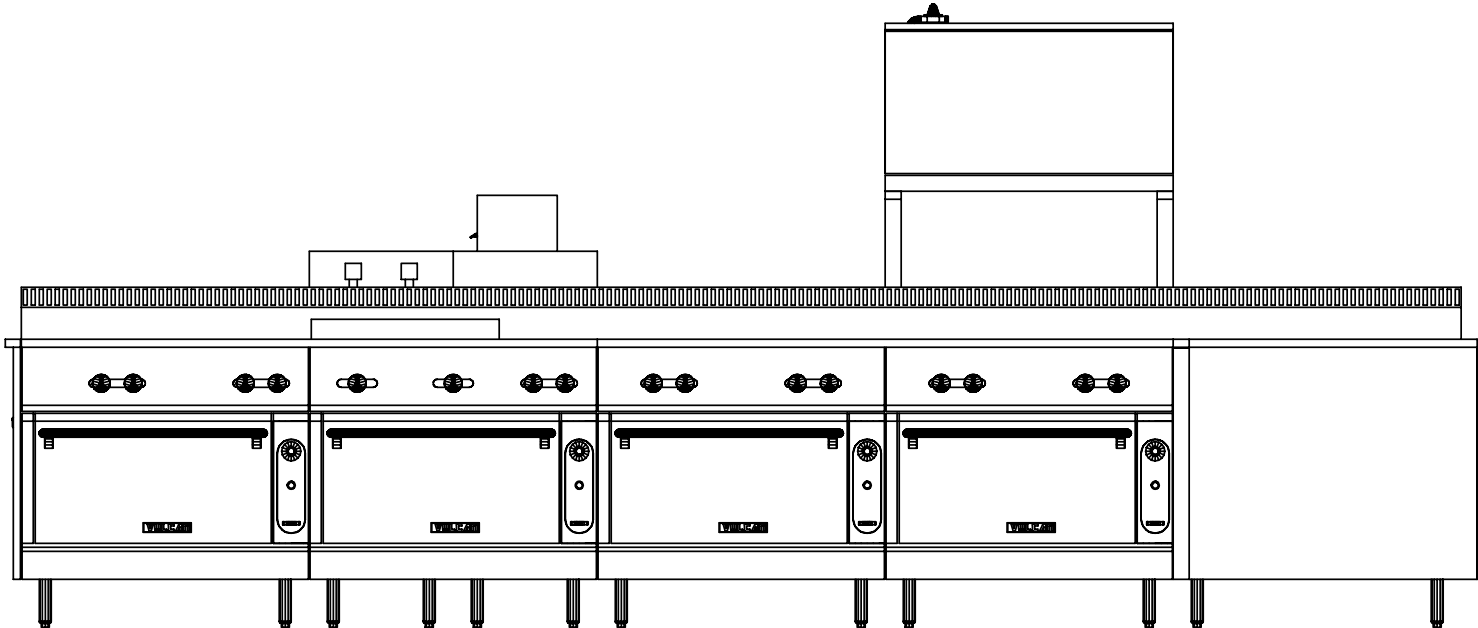

C:\ACAD\YH-JWDCG

MICHELLE MCCONNELL

PREPARED FOR AND PROPERTY OF THE VULCAN-HART COMPANY AND THEIR ASSIGNED AGENTS. COPYRIGHT (C) 1997-2010

VULCAN
PROFESSIONAL COOKING
SYSTEMS



JOHNSON AND WALES - SILVER SERIES

06-17-10

APPROVED AS DRAWN

APPVD AS NOTED

REJECTED

BY: _____ DATE: _____