

BOCA RATON RESORT & CLUB

501 E. CAMINO REAL

Boca Raton, FL. 33432



NEXT STEP DESIGN
913 West Street Annapolis, MD 21401
Ph: (410) 263-1200
nextstepdesign.com


ISSUE	DATE
SD	04/09/20
50% DD SET	04/15/20
COORDINATION SET	05/12/20
100% DD SET	07/06/20
COORDINATION	09/10/20

ATE: SCALE: - 1/4"= 1'

PROJECT #: DRAWN:
A0086 EGM

FOODSERVICE EQUIPMENT PLAN

FS-4.1

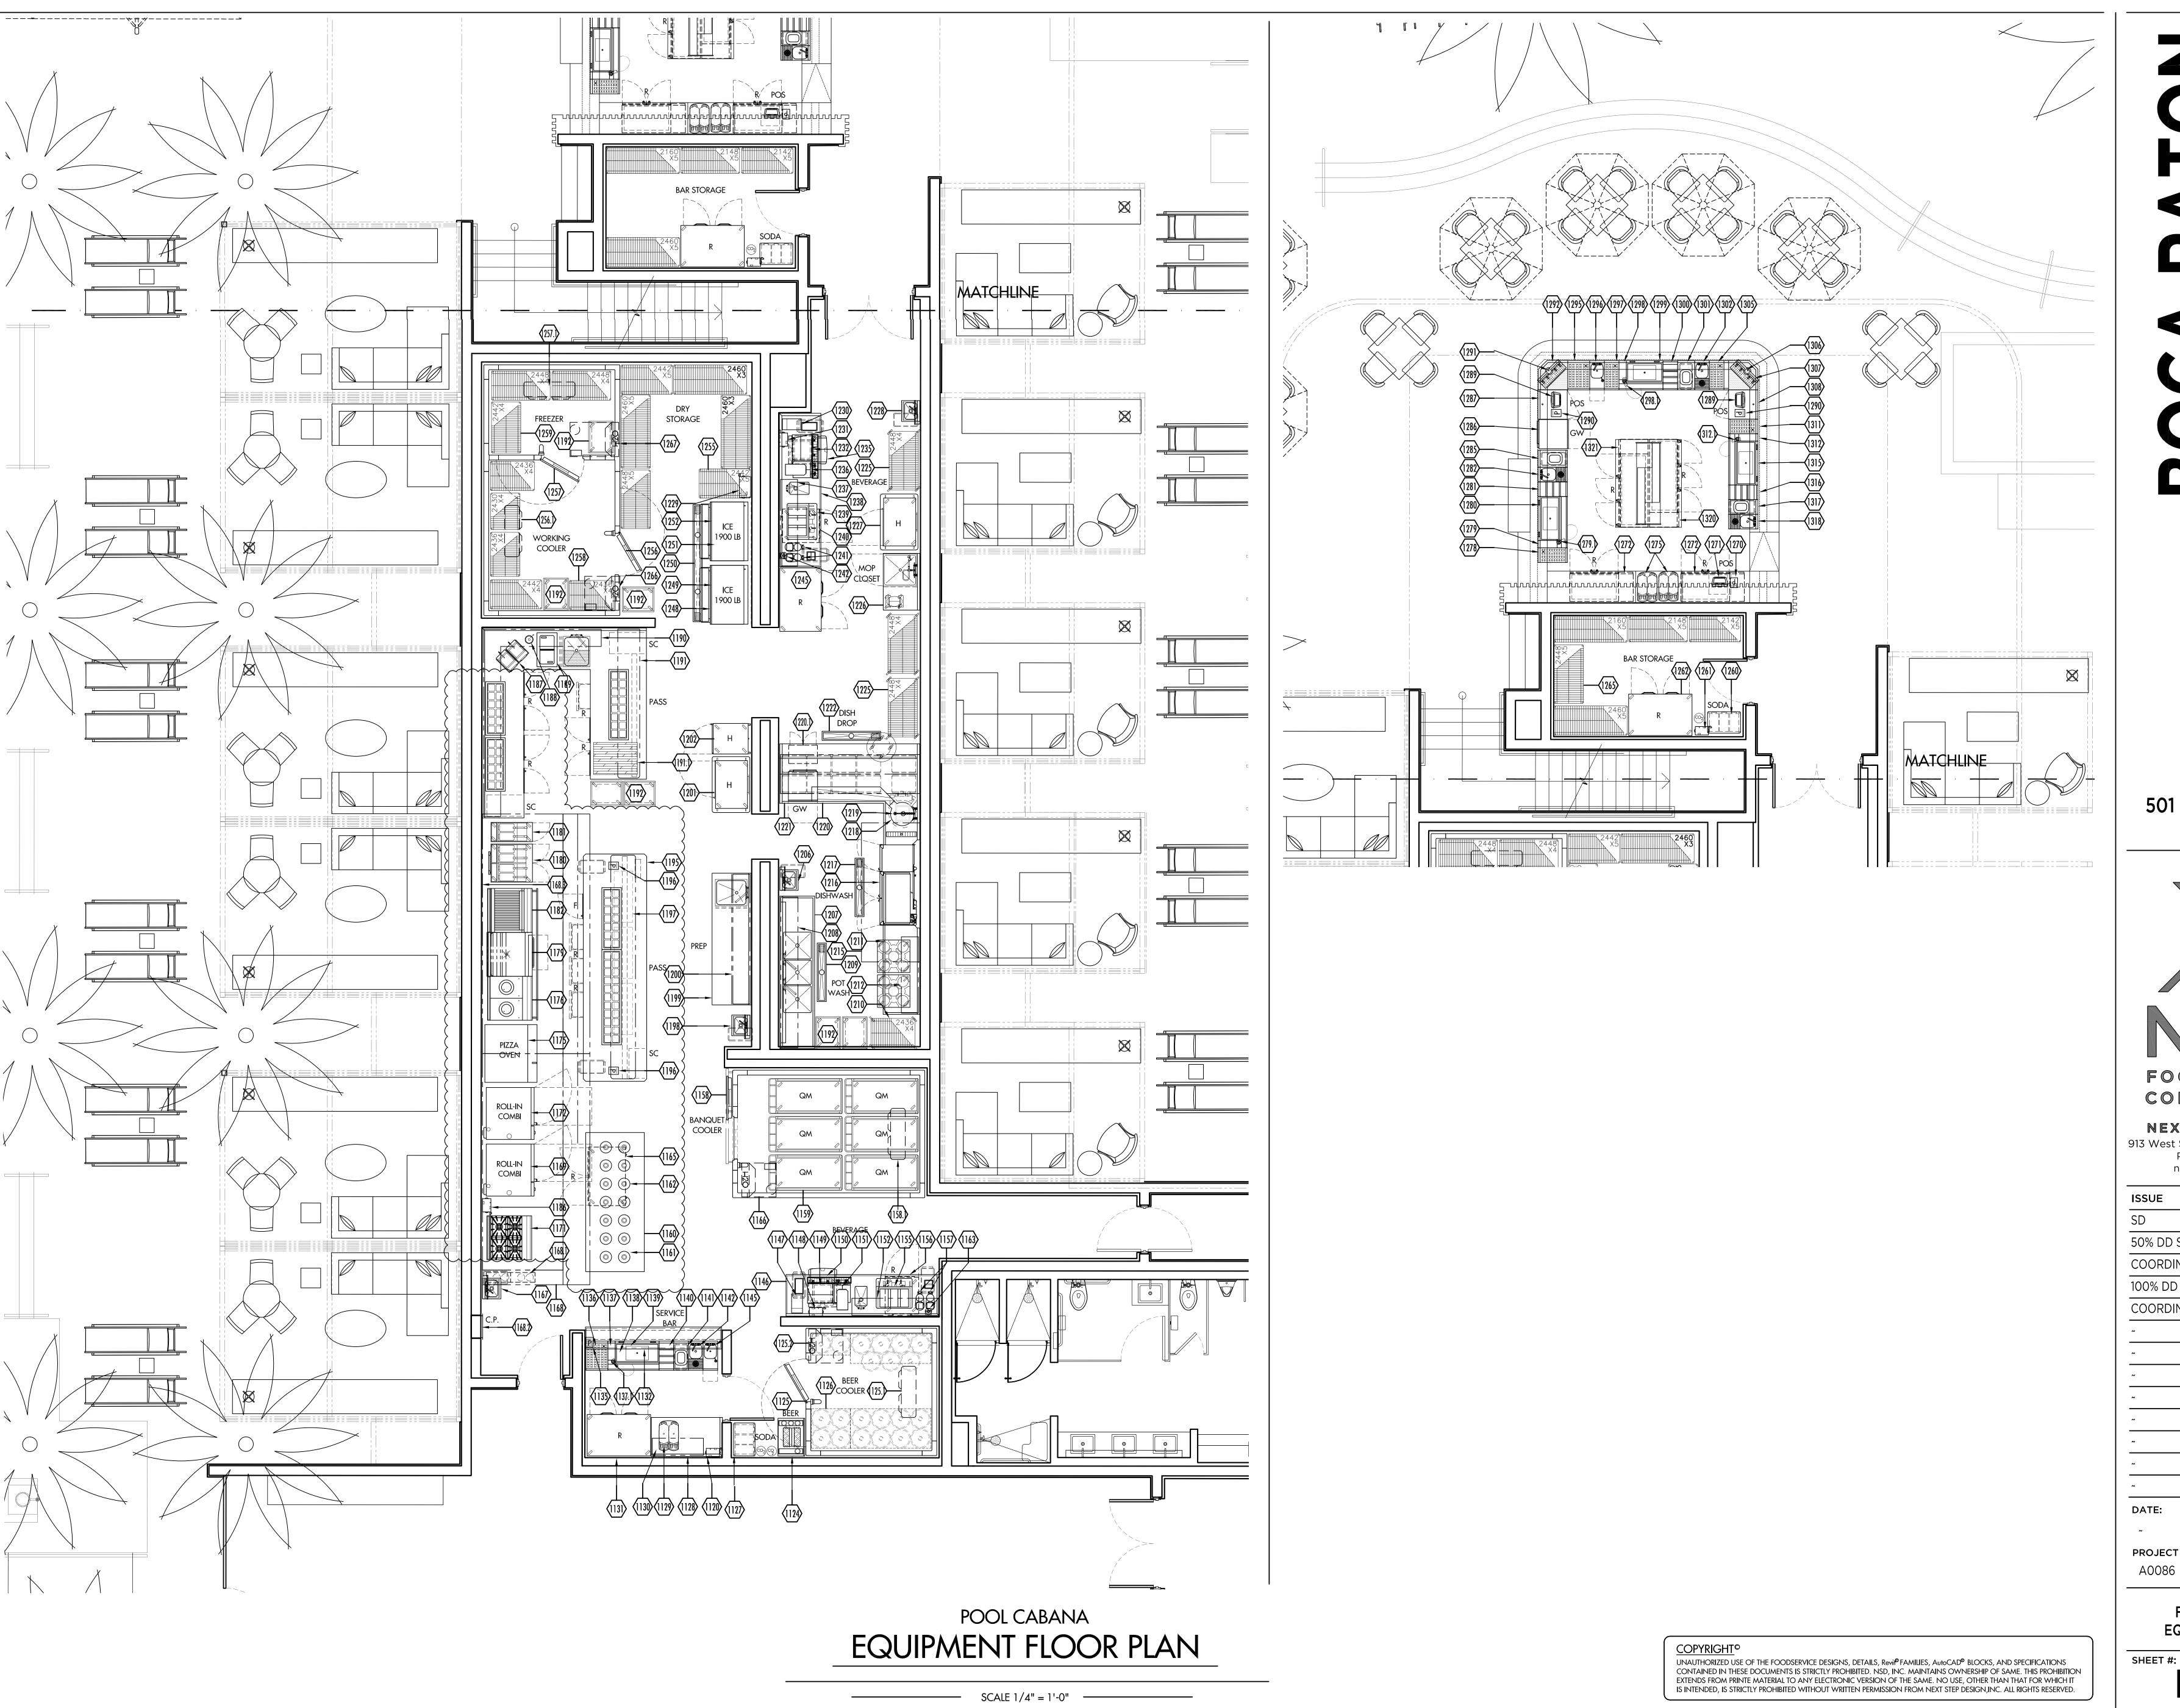

BOCA RATON
RESORT & CLUB

501 E. CAMINO REAL

Boca Raton, FL. 33432



NEXT STEP DESIGN
913 West Street Annapolis, MD 21401
Ph: (410) 263-1200
nextstepdesign.com

ISSUE	DATE
SD	04/09/20
50% DD SET	04/15/20
COORDINATION SET	05/12/20
100% DD SET	07/06/20
COORDINATION	09/10/20
	<u> </u>

E: SCALE:

~ 1/4"= 1'

PROJECT #: DRAWN:

A0086 EGM

FOODSERVICE EQUIPMENT PLAN

FS-5.1