





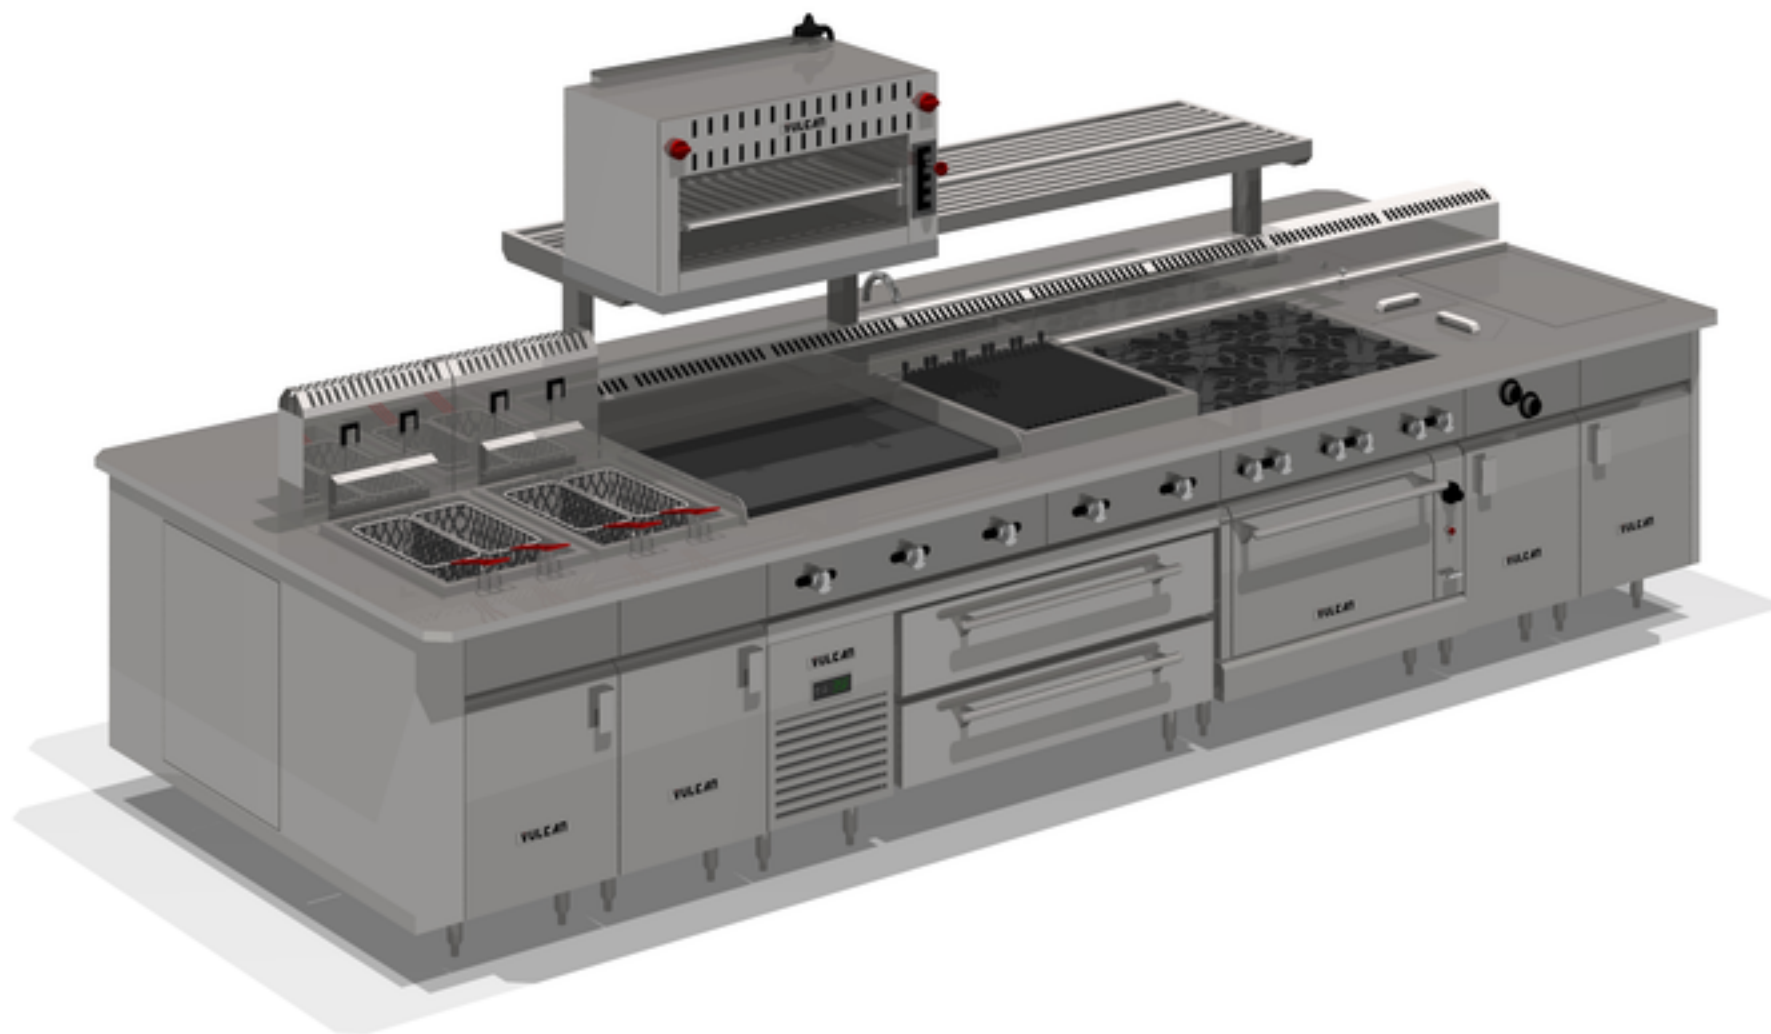


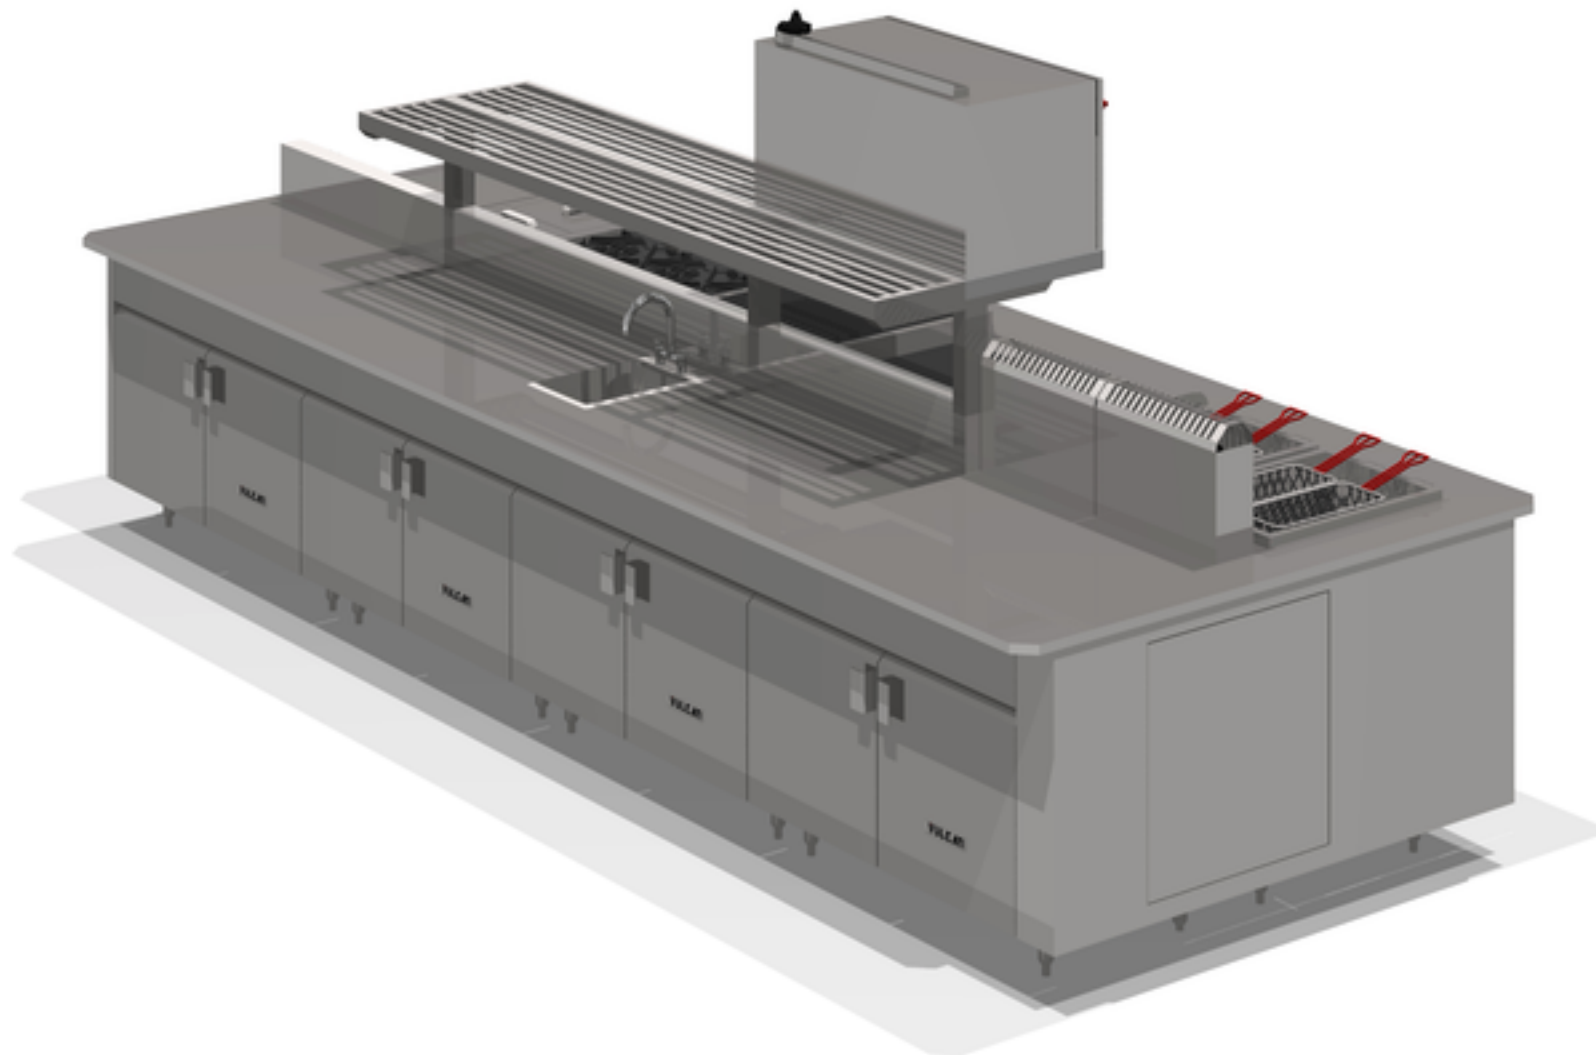

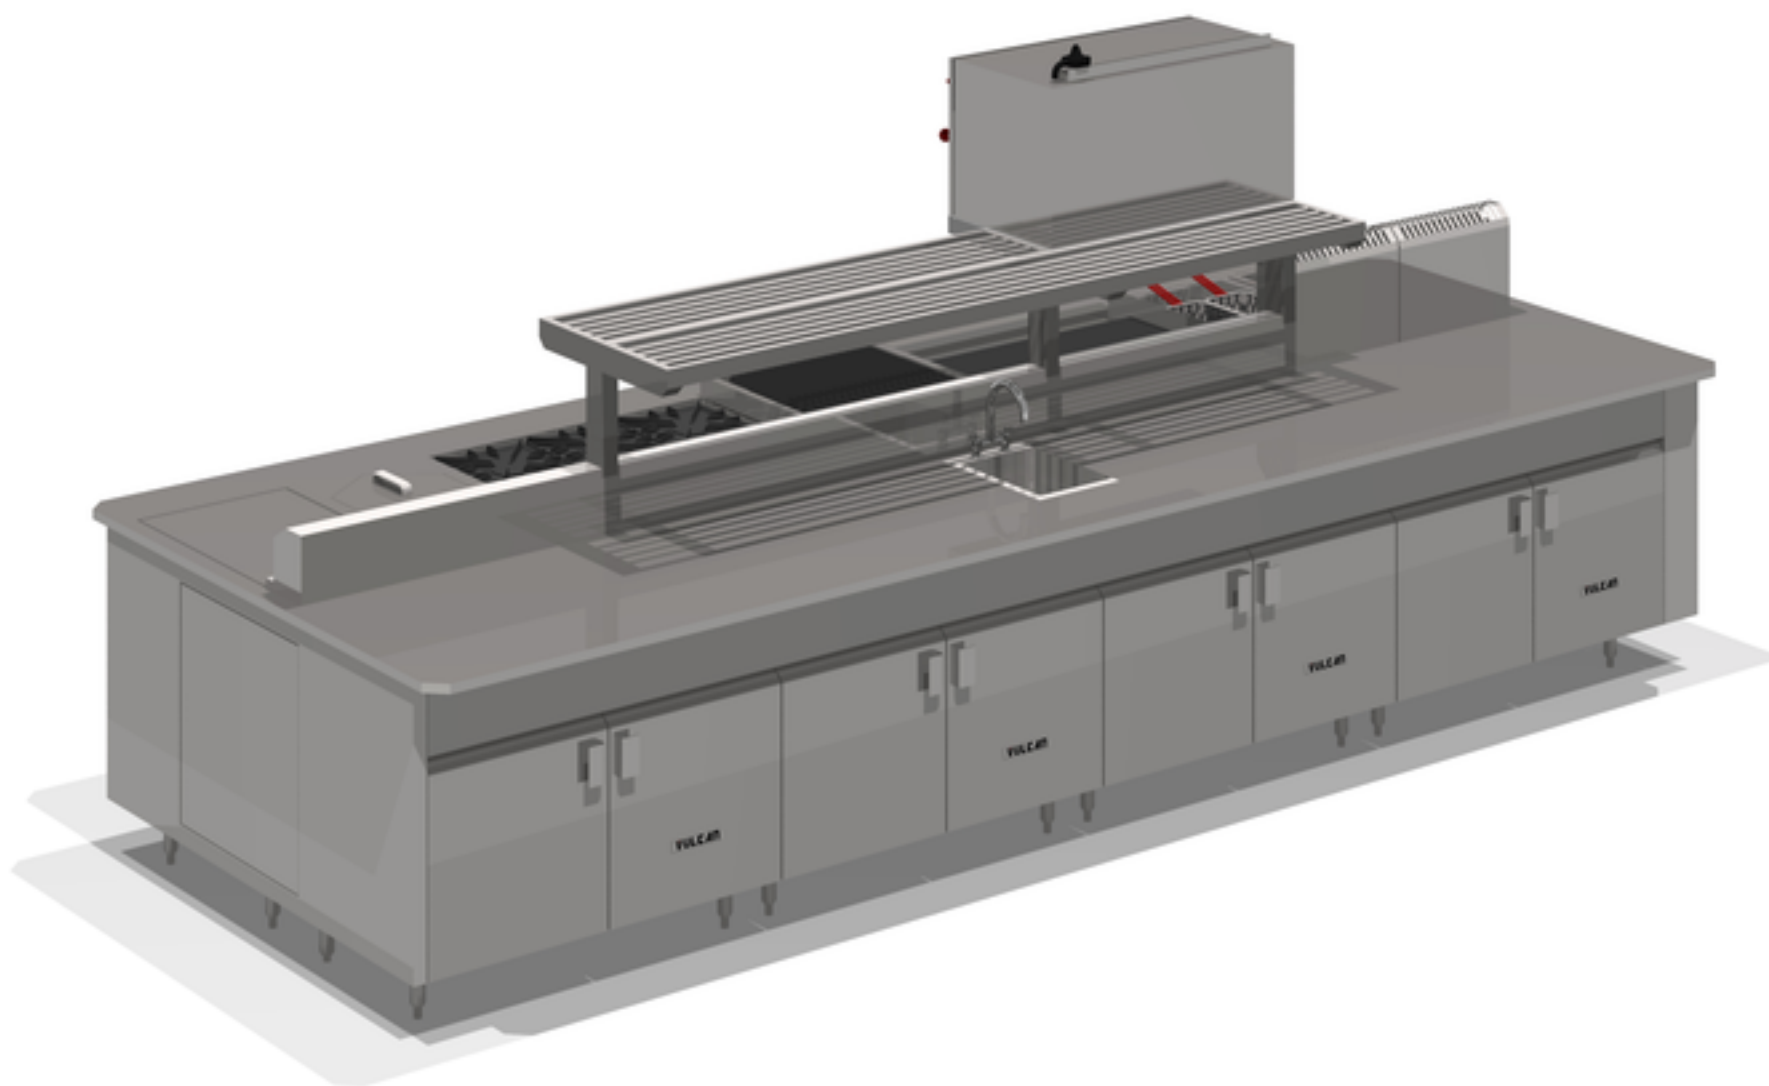

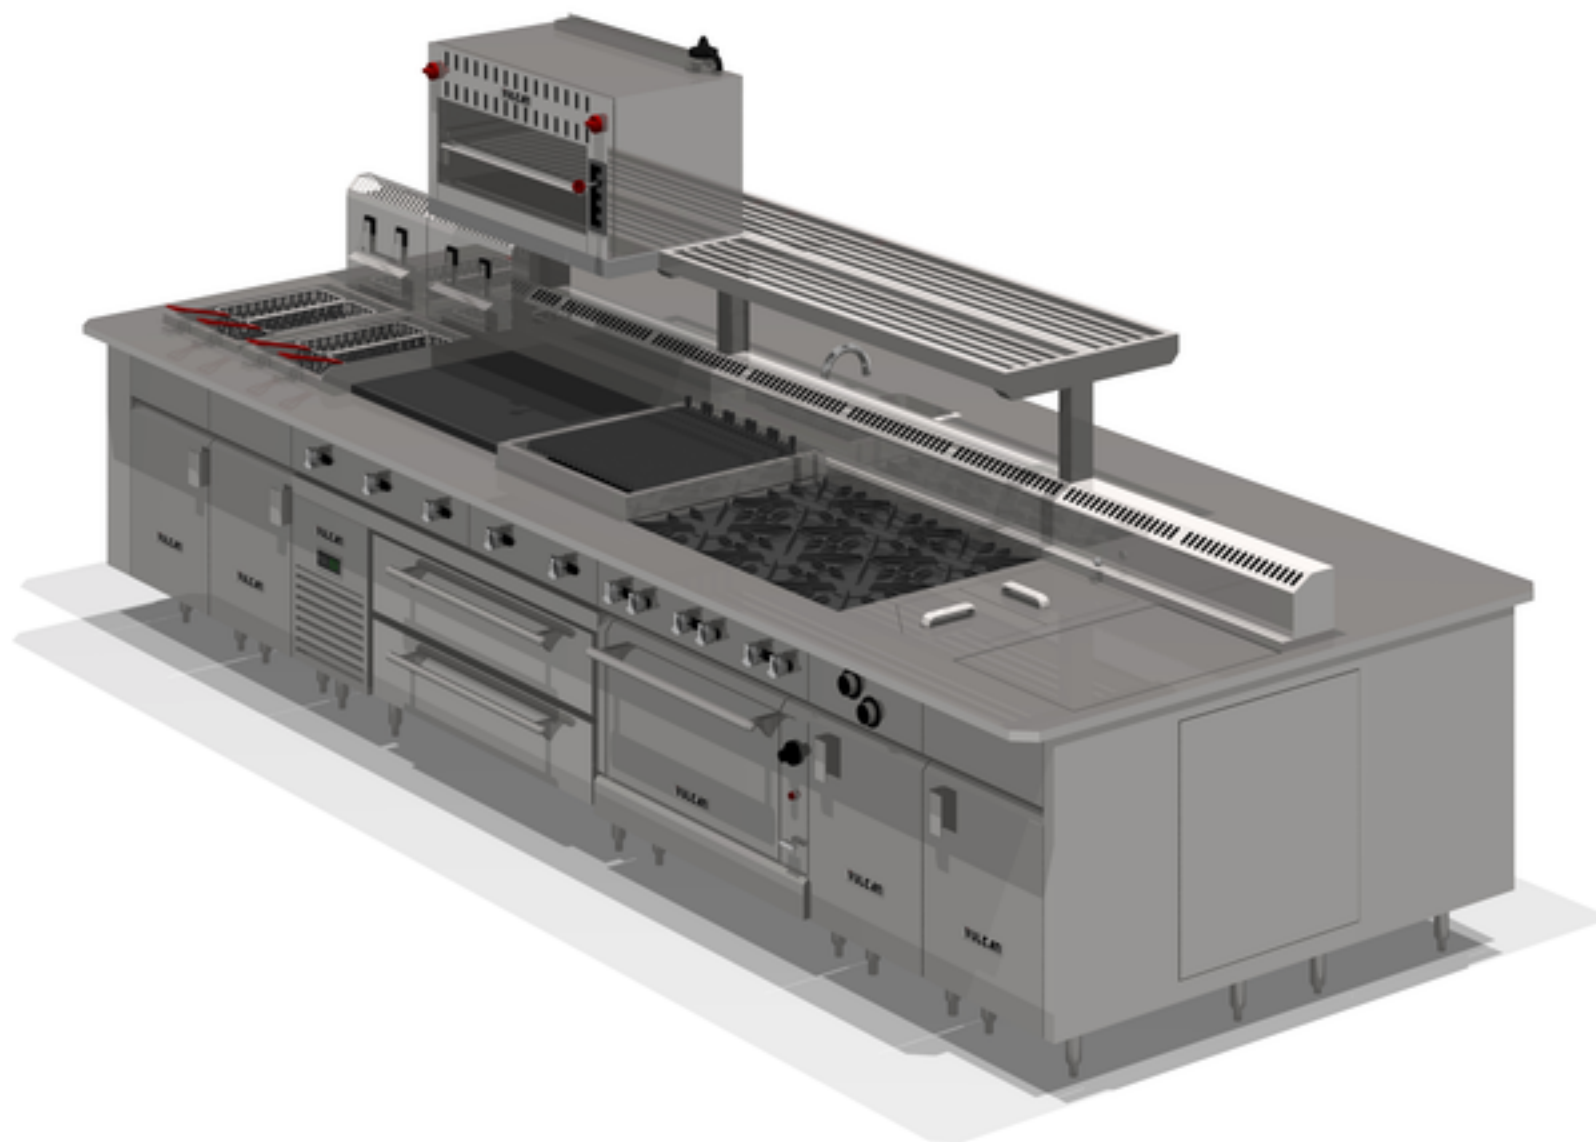

## CONNECTIONS

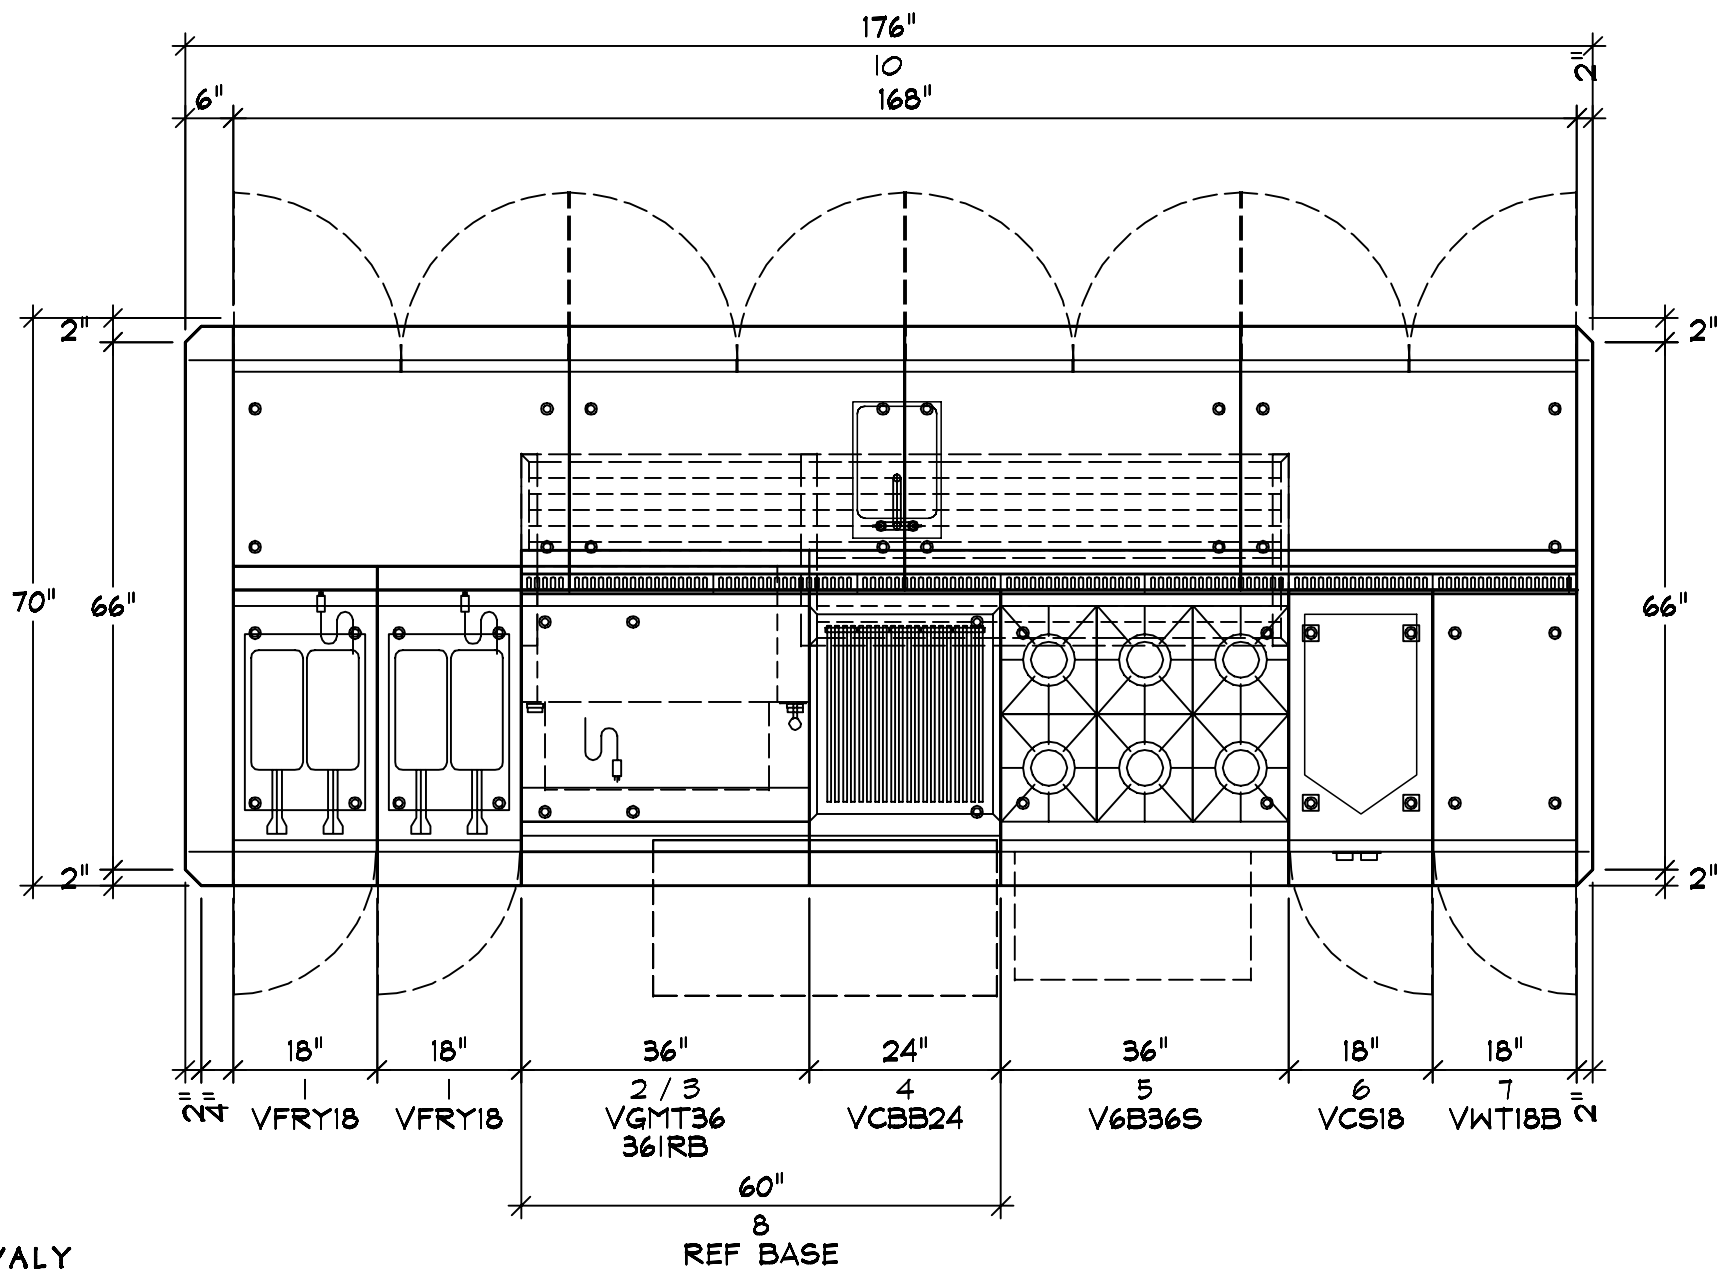

COPYRIGHT (C) 2020

**VULCAN**

ROXANNE HOLT  
WYALY

**WILLOW VALLEY MOSAIC**

01-27-21

|    |    |             |        |                    |
|----|----|-------------|--------|--------------------|
|    | 1  | 2 EA        | VFRY18 | FRYER              |
| ⌚  |    | 70 MBTU     | 1.25   | MANIFOLD           |
| ⚡  |    | 120 (1)     | 3.0A   | 5-15               |
|    | 2  | 1 EA        | VGMT36 | GRIDDLE            |
| ⌚  |    | 90 MBTU     | 1.25   | MANIFOLD           |
|    | 3  | 1 EA        | 36IRB  | SALAMANDER         |
| ⌚  |    | 30 MBTU     | 0.75   | INTERPLUMB         |
|    | 4  | 1 EA        | VCBB24 | CHARBOILER         |
| ⌚  |    | 57 MBTU     | 1.25   | MANIFOLD           |
|    | 5  | 1 EA        | V6B36S | RANGE              |
| ⌚  |    | 260 MBTU    | 1.25   | MANIFOLD           |
|    | 6  | 1 EA        | VCS18  | CHEF STATION       |
| ⚡  |    | 208 (3)     | 25.0A  | 12 AFF             |
| CW |    | 0.50        | 12 AFF |                    |
| IW |    | 1.00        | 12 AFF |                    |
|    | 7  | 1 EA        | VWT18B | SPREADER           |
| ⌚  |    |             |        |                    |
|    | 8  | 1 EA        | CUSTOM | REFRIGERATED BASE  |
| ⚡  |    | 120 (1)     | 7.8A   | 5-15               |
|    | 10 | 1 EA        | FAB    | COUNTER            |
| CW |    | 0.50        | 34 AFF |                    |
| HW |    | 0.50        | 34 AFF |                    |
| IW |    | 1.50        | 26 AFF |                    |
| ⌚  |    |             | 1.25   | SERVICE CONNECTION |
| ⚡  |    | 120/208 (3) |        | LOAD CENTER        |

GAS LOAD  
Total 247 MBTU

VH-WVALY

COPYRIGHT (C) 2020


 VULCAN

ROXANNE HOLT  
WVALY

WILLOW VALLEY MOSAIC

01-27-21

# CONNECTIONS

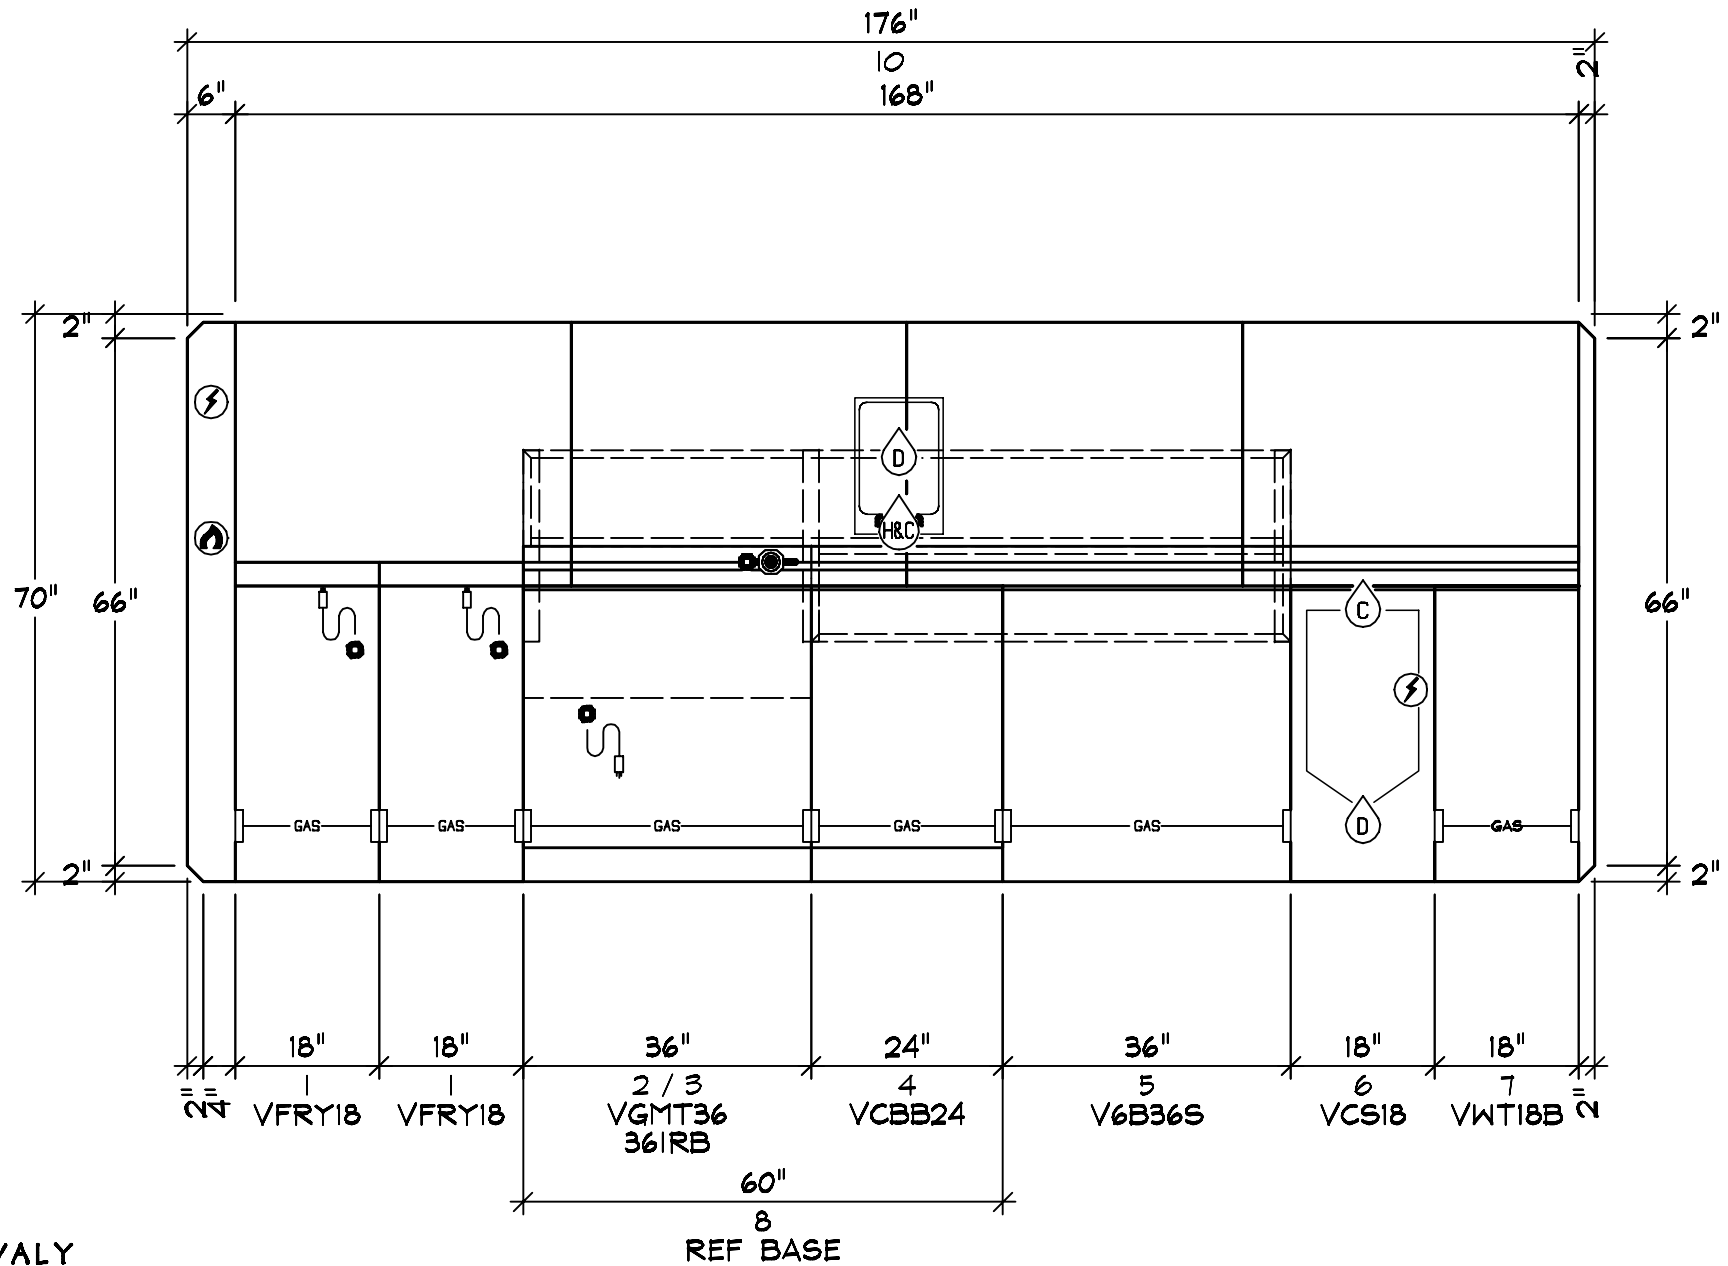

VH-WVALY

COPYRIGHT (C) 2020


**VULCAN**

ROXANNE HOLT  
WVALY

WILLOW VALLEY MOSAIC

01-27-21

ELEVATION

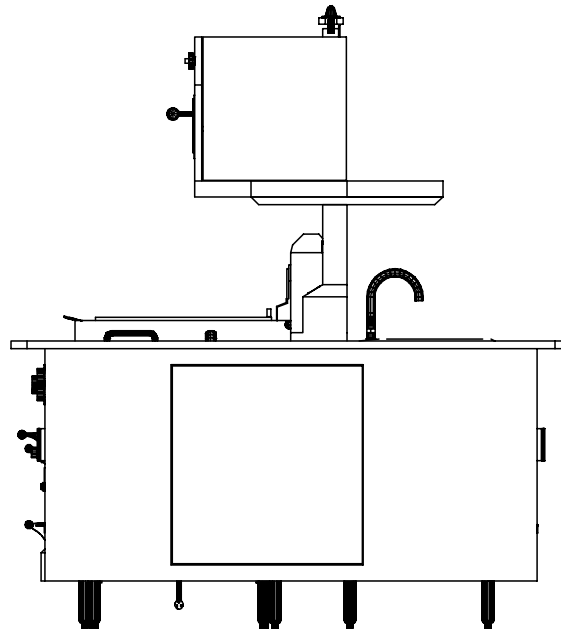

VH-WVALY  
COPYRIGHT (C) 2020


 **VULCAN**

ROXANNE HOLT  
WVALY

**WILLOW VALLEY MOSAIC**  
01-27-21



ELEVATION

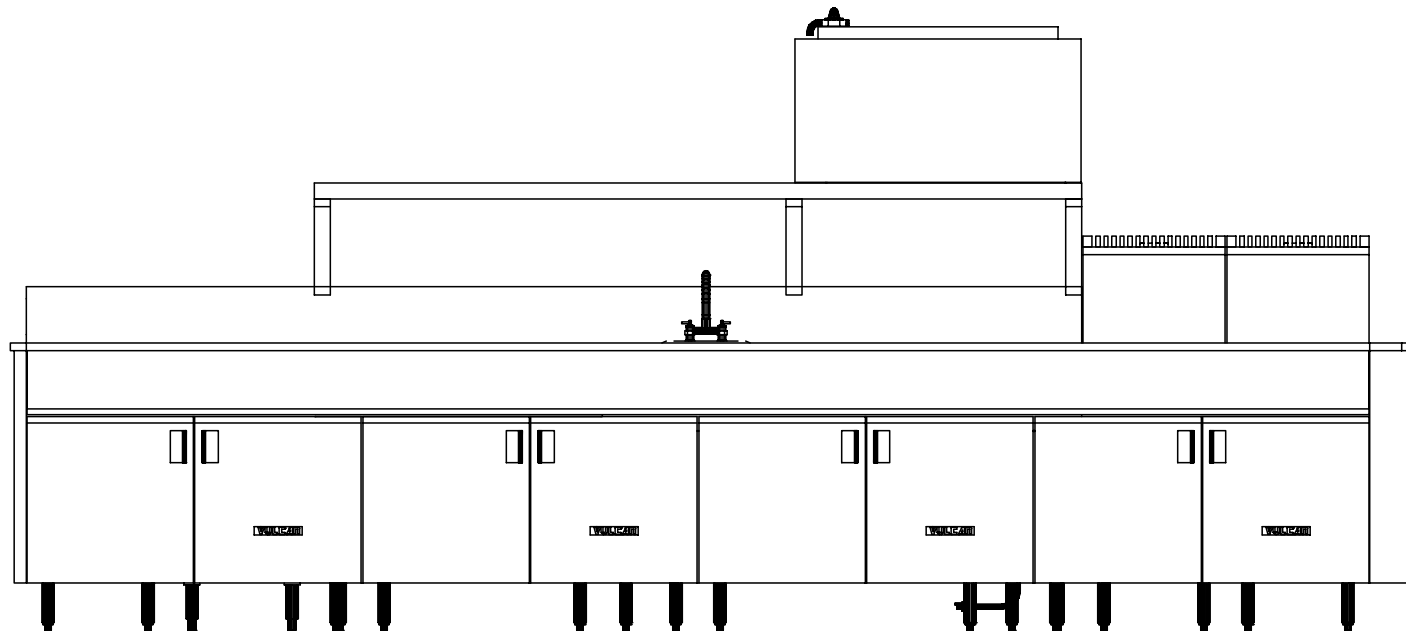

VH-WVALY  
COPYRIGHT (C) 2020

 **VULCAN**

ROXANNE HOLT  
WVALY

**WILLOW VALLEY MOSAIC**


01-27-21

This technical line drawing illustrates a kitchen island unit. The unit features a built-in oven with a glass door and a control panel on the right side. Above the oven is a cooktop with six burners. The island has a long countertop with a sink and a faucet. Below the countertop, there are two large drawers with horizontal handles and a cabinet with a vertical handle. The unit is supported by four legs. The drawing is a black and white line art, showing the front and side views of the island.

**VULCAN**

**WILLOW VALLEY MOSAIC**  
01-27-21

ELEVATION

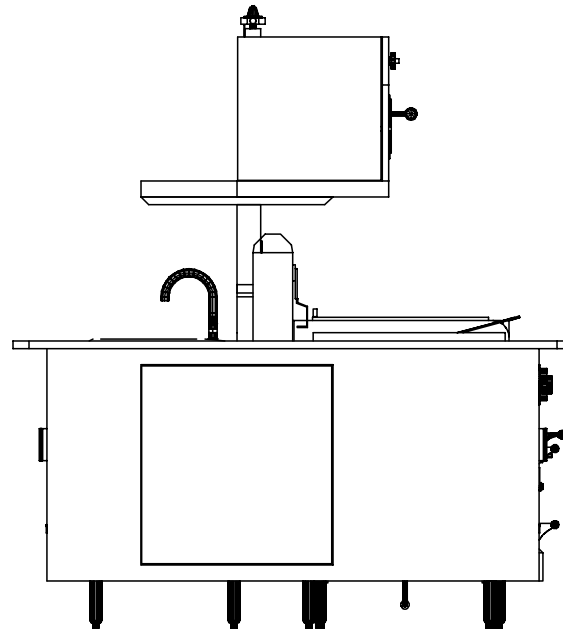

VH-WVALY  
COPYRIGHT (C) 2020


 **VULCAN**

ROXANNE HOLT  
WVALY

**WILLOW VALLEY MOSAIC**

01-27-21

NE VIEW

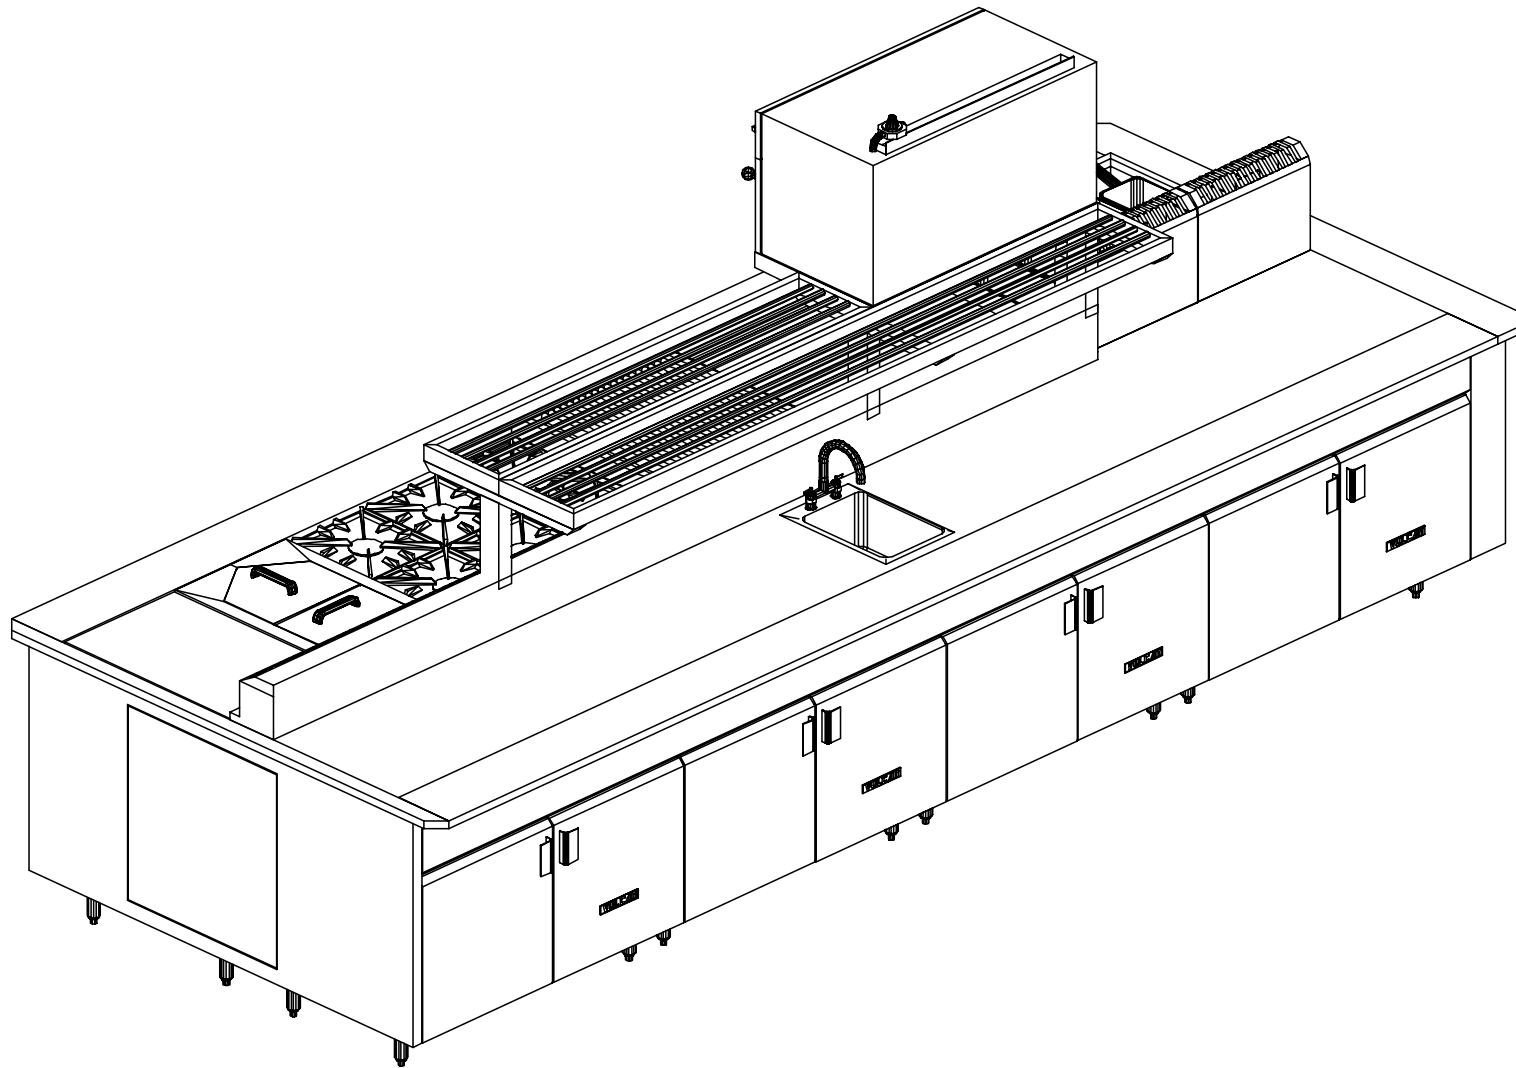


VH-WVALY  
COPYRIGHT (C) 2020

 **VULCAN**

ROXANNE HOLT  
WVALY

**WILLOW VALLEY MOSAIC**  
01-27-21

NNW VIEW

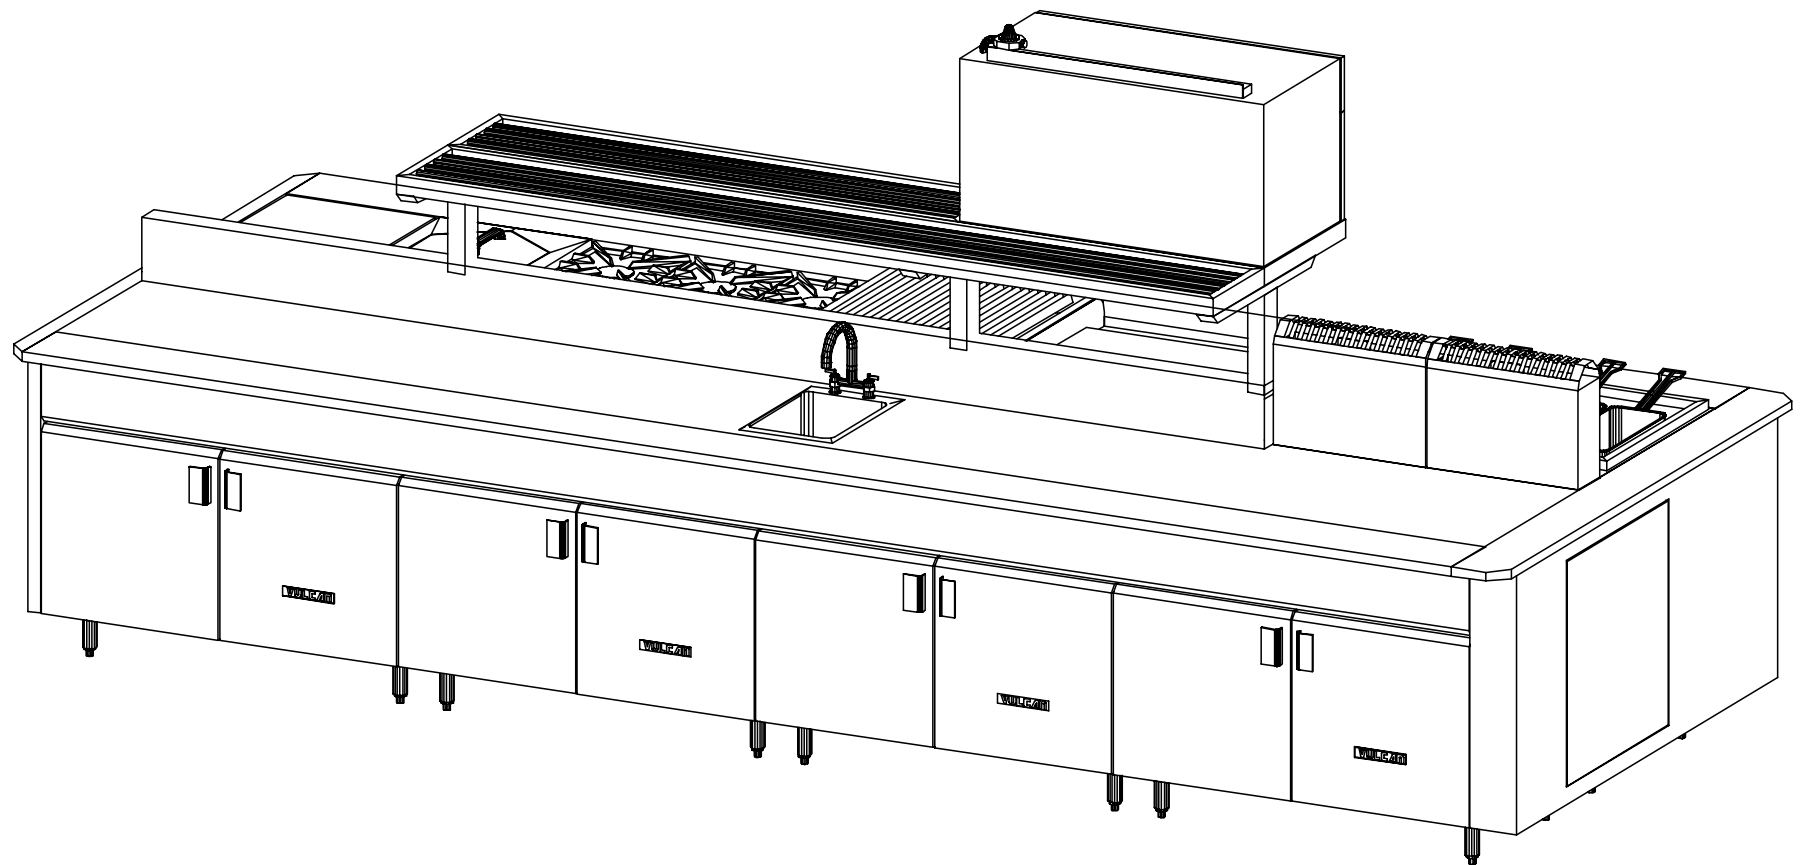


VH-WVALY  
COPYRIGHT (C) 2020

 **VULCAN**

ROXANNE HOLT  
WVALY

**WILLOW VALLEY MOSAIC**  
01-27-21

SEE VIEW

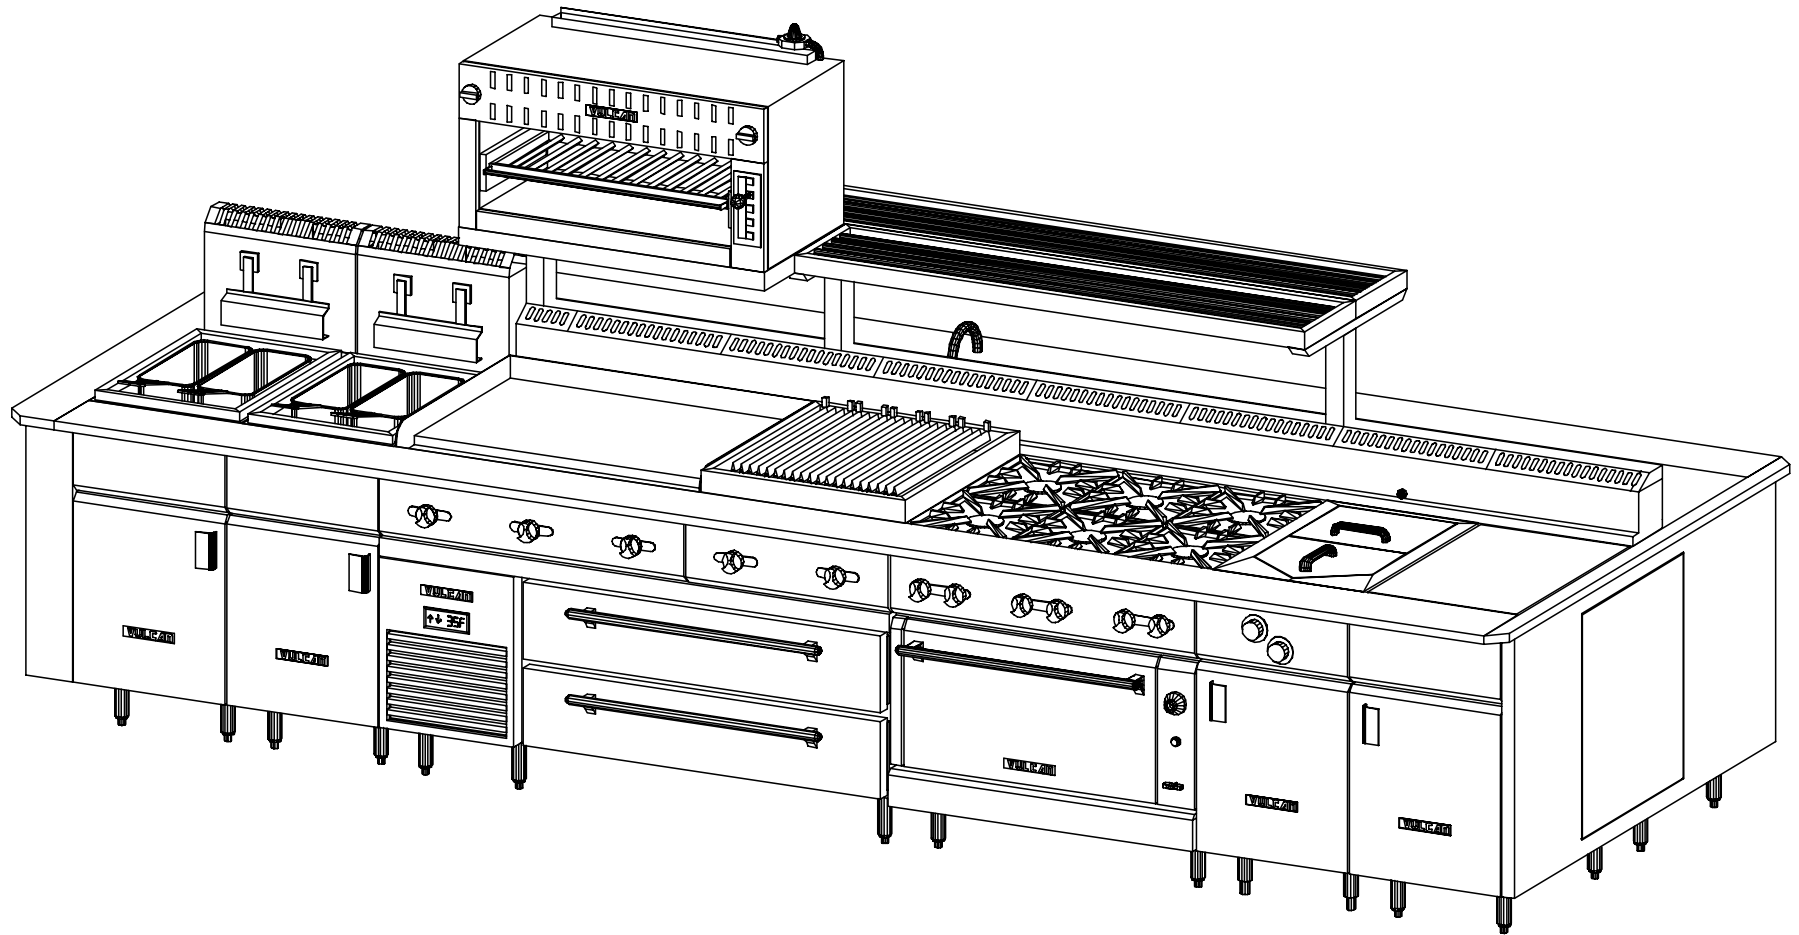

VH-WVALY  
COPYRIGHT (C) 2020


 **VULCAN**

ROXANNE HOLT  
WVALY

WILLOW VALLEY MOSAIC

01-27-21

SW VIEW

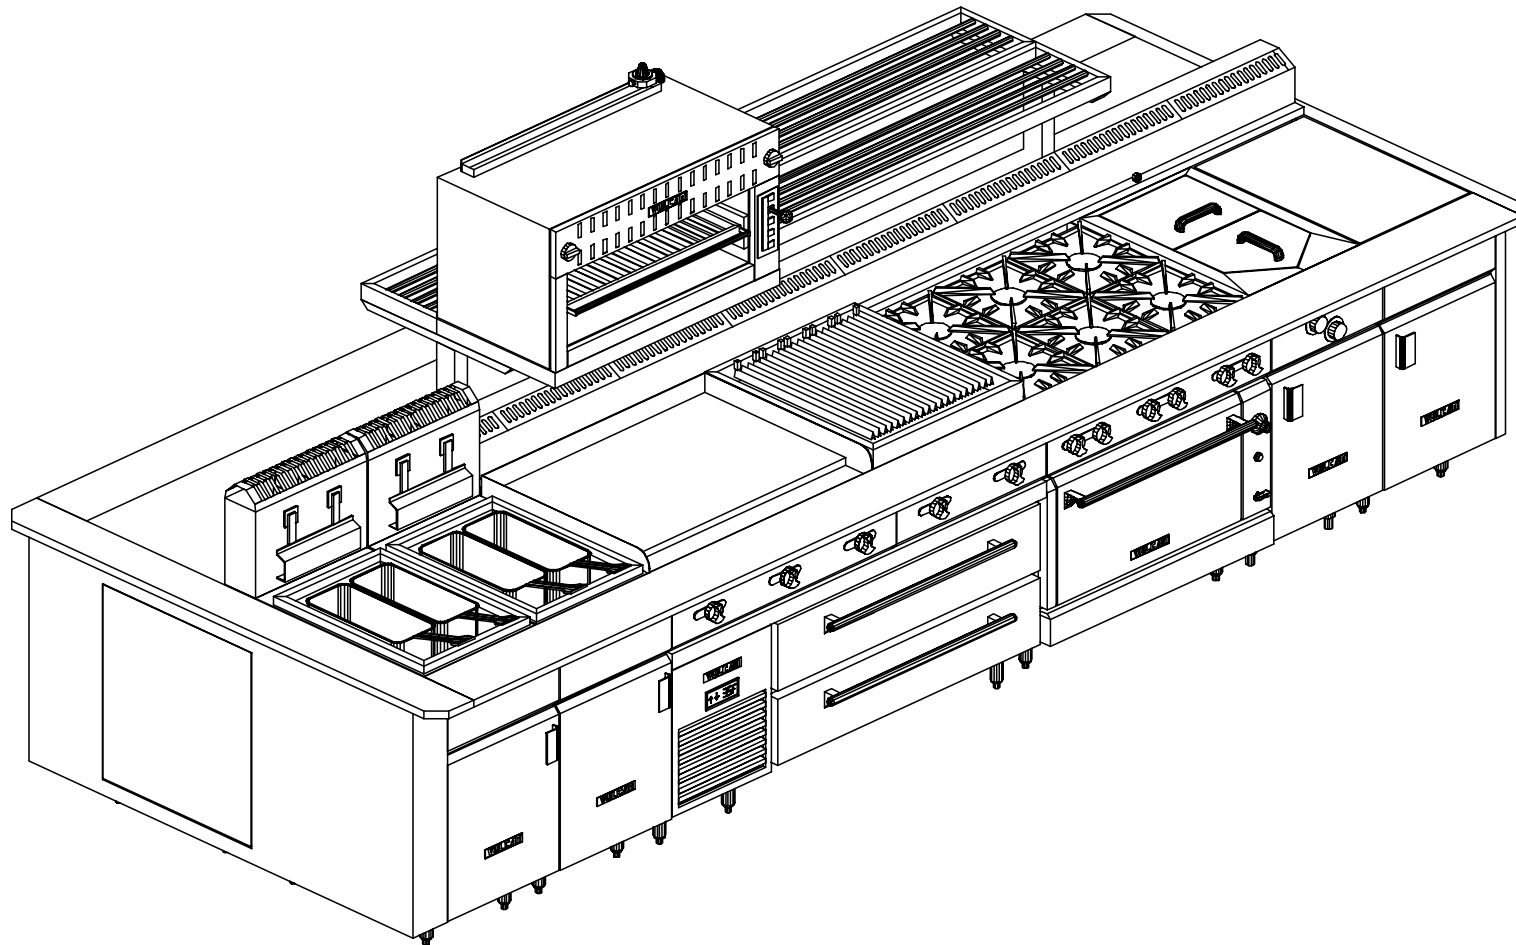

VH-WVALY

COPYRIGHT (C) 2020

 **VULCAN**

ROXANNE HOLT  
WVALY

WILLOW VALLEY MOSAIC

01-27-21

**GENERAL NOTES - PLEASE READ****VENTILATION:**

ALL COOKING EQUIPMENT MUST BE VENTILATED BY AN APPROVED APPLIANCE IN ACCORDANCE WITH ALL APPLICABLE CODES.

**FIRE SUPPRESSION:**

ALL COOKING EQUIPMENT MUST BE PROTECTED BY AN APPROVED FIRE SUPPRESSION SYSTEM IN ACCORDANCE WITH ALL APPLICABLE CODES.

**CONNECTIONS:**

ALL PIPING, FITTINGS, AND INTERCONNECTION SERVICES SHOWN ARE TO BE SUPPLIED AND INSTALLED BY LICENSED CONTRACTORS IN ACCORDANCE WITH ALL LOCAL CODES.

**GAS CONNECTIONS:**

EXTERNAL GAS REGULATORS, FLEXIBLE GAS LINES AND RESTRAINING CABLES PROVIDED WITH THE EQUIPMENT MUST BE INSTALLED BY LICENSED CONTRACTORS IN ACCORDANCE WITH ALL LOCAL CODES. INCOMING GAS MANIFOLD SUPPLY PRESSURE MUST NOT EXCEED 0.5 PSI (14" W.C.)

**BY OTHERS:**

VERIFY ALL EQUIPMENT LISTED AS BY OTHERS FOR SIZE AND MECHANICAL SERVICE REQUIREMENTS.

**NOTE:**

IN LINE WITH THE POLICY TO CONTINUALLY IMPROVE ITS PRODUCTS, THE MANUFACTURER RESERVE THE RIGHT TO CHANGE MATERIALS AND SPECIFICATIONS WITHOUT NOTICE.

|                                                                                       |                  |
|---------------------------------------------------------------------------------------|------------------|
|    | CONNECTION POINT |
|    | COLD WATER       |
|    | HOT WATER        |
|    | HOT + COLD WATER |
|    | DRAIN            |
|    | POWER            |
|    | SWITCH           |
|    | CORD SET         |
|    | CONV OUTLET RECP |
|    | DUPLEX RECPTACLE |
|    | SINGLE RECPTACLE |
|    | GAS              |
|    | STEAM SUPPLY     |
|    | STEAM RETURN     |
|    | STEAM TAKE OFF   |
|   | EXHAUST VENT     |
|  | SUPPLY VENT      |
|  | REFRIGERATION    |

01-06-2021

01-06-2021 : 07:10:00a

01-06-2021 : 07:13:44a

01-06-2021 : 07:14:33a

01-06-2021 : 12:09:22p

01-06-2021 : 12:29:28p

01-06-2021 : 12:31:15p

01-07-2021 : 06:42:29a

01-27-2021 : 06:50:52a

Roxanne Holt  
VULCAN HART COMPANY  
3600 North Point Blvd  
Baltimore, MD 21222  
v. 410-282-4322

Email : roxanne.holt@vulcanhart.com

PROJECT CODE

**WVALY**