


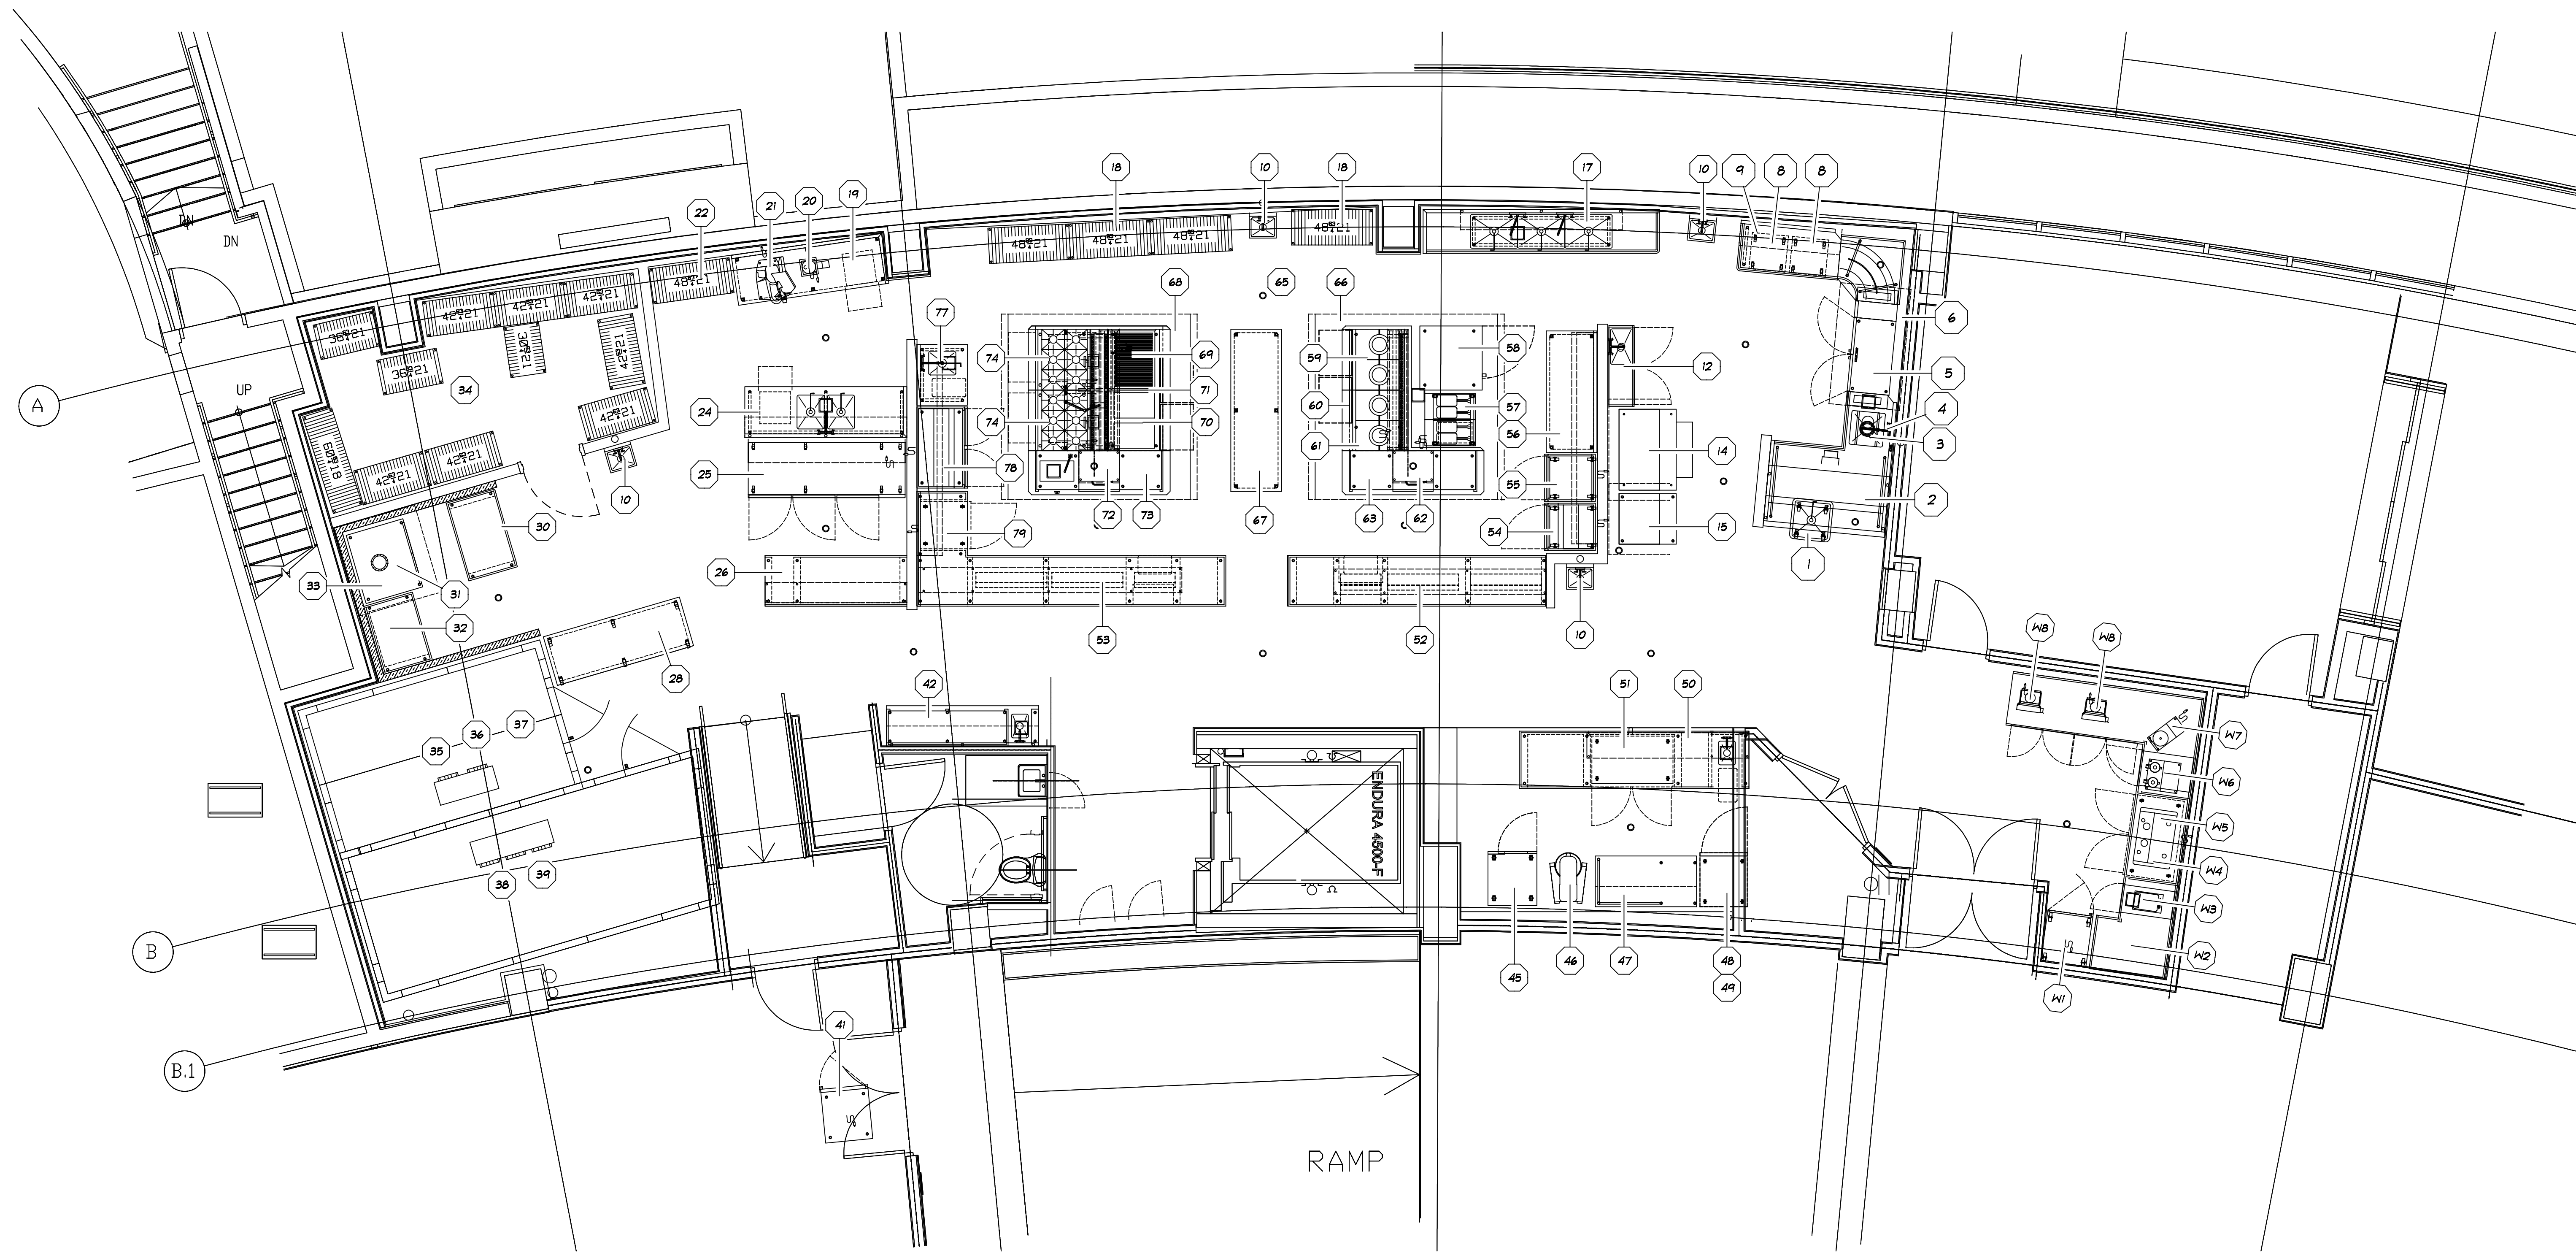

PLAN VIEW

1/4" = 1' - 0"

CONTENTS


K1	LAYOUT
K2	ISOMETRICS
K3	SCHEDULES
K4	ELECTRICAL
K5	PLUMBING
K6	SLAB LAYOUT
K7	VENTILATION
K8	MECHANICAL
K9	DIMENSIONS
K10	WALL BLOCKING
K11	DETAILS

MAIN KITCHEN

No.	Date	By	Revision
15	12/19/17	ddb	FULL SET
16	1/23/18	ddb	CURRENT WALL CONFIGURATION
17	1/26/18	ddb	NEW WALL BACKGROUND WAIT STATION ADDED

AUBERGES RESORTS

SCALE: AS NOTED
DATE: 10/5/17
DRAWN BY: ddb
MB-AUD

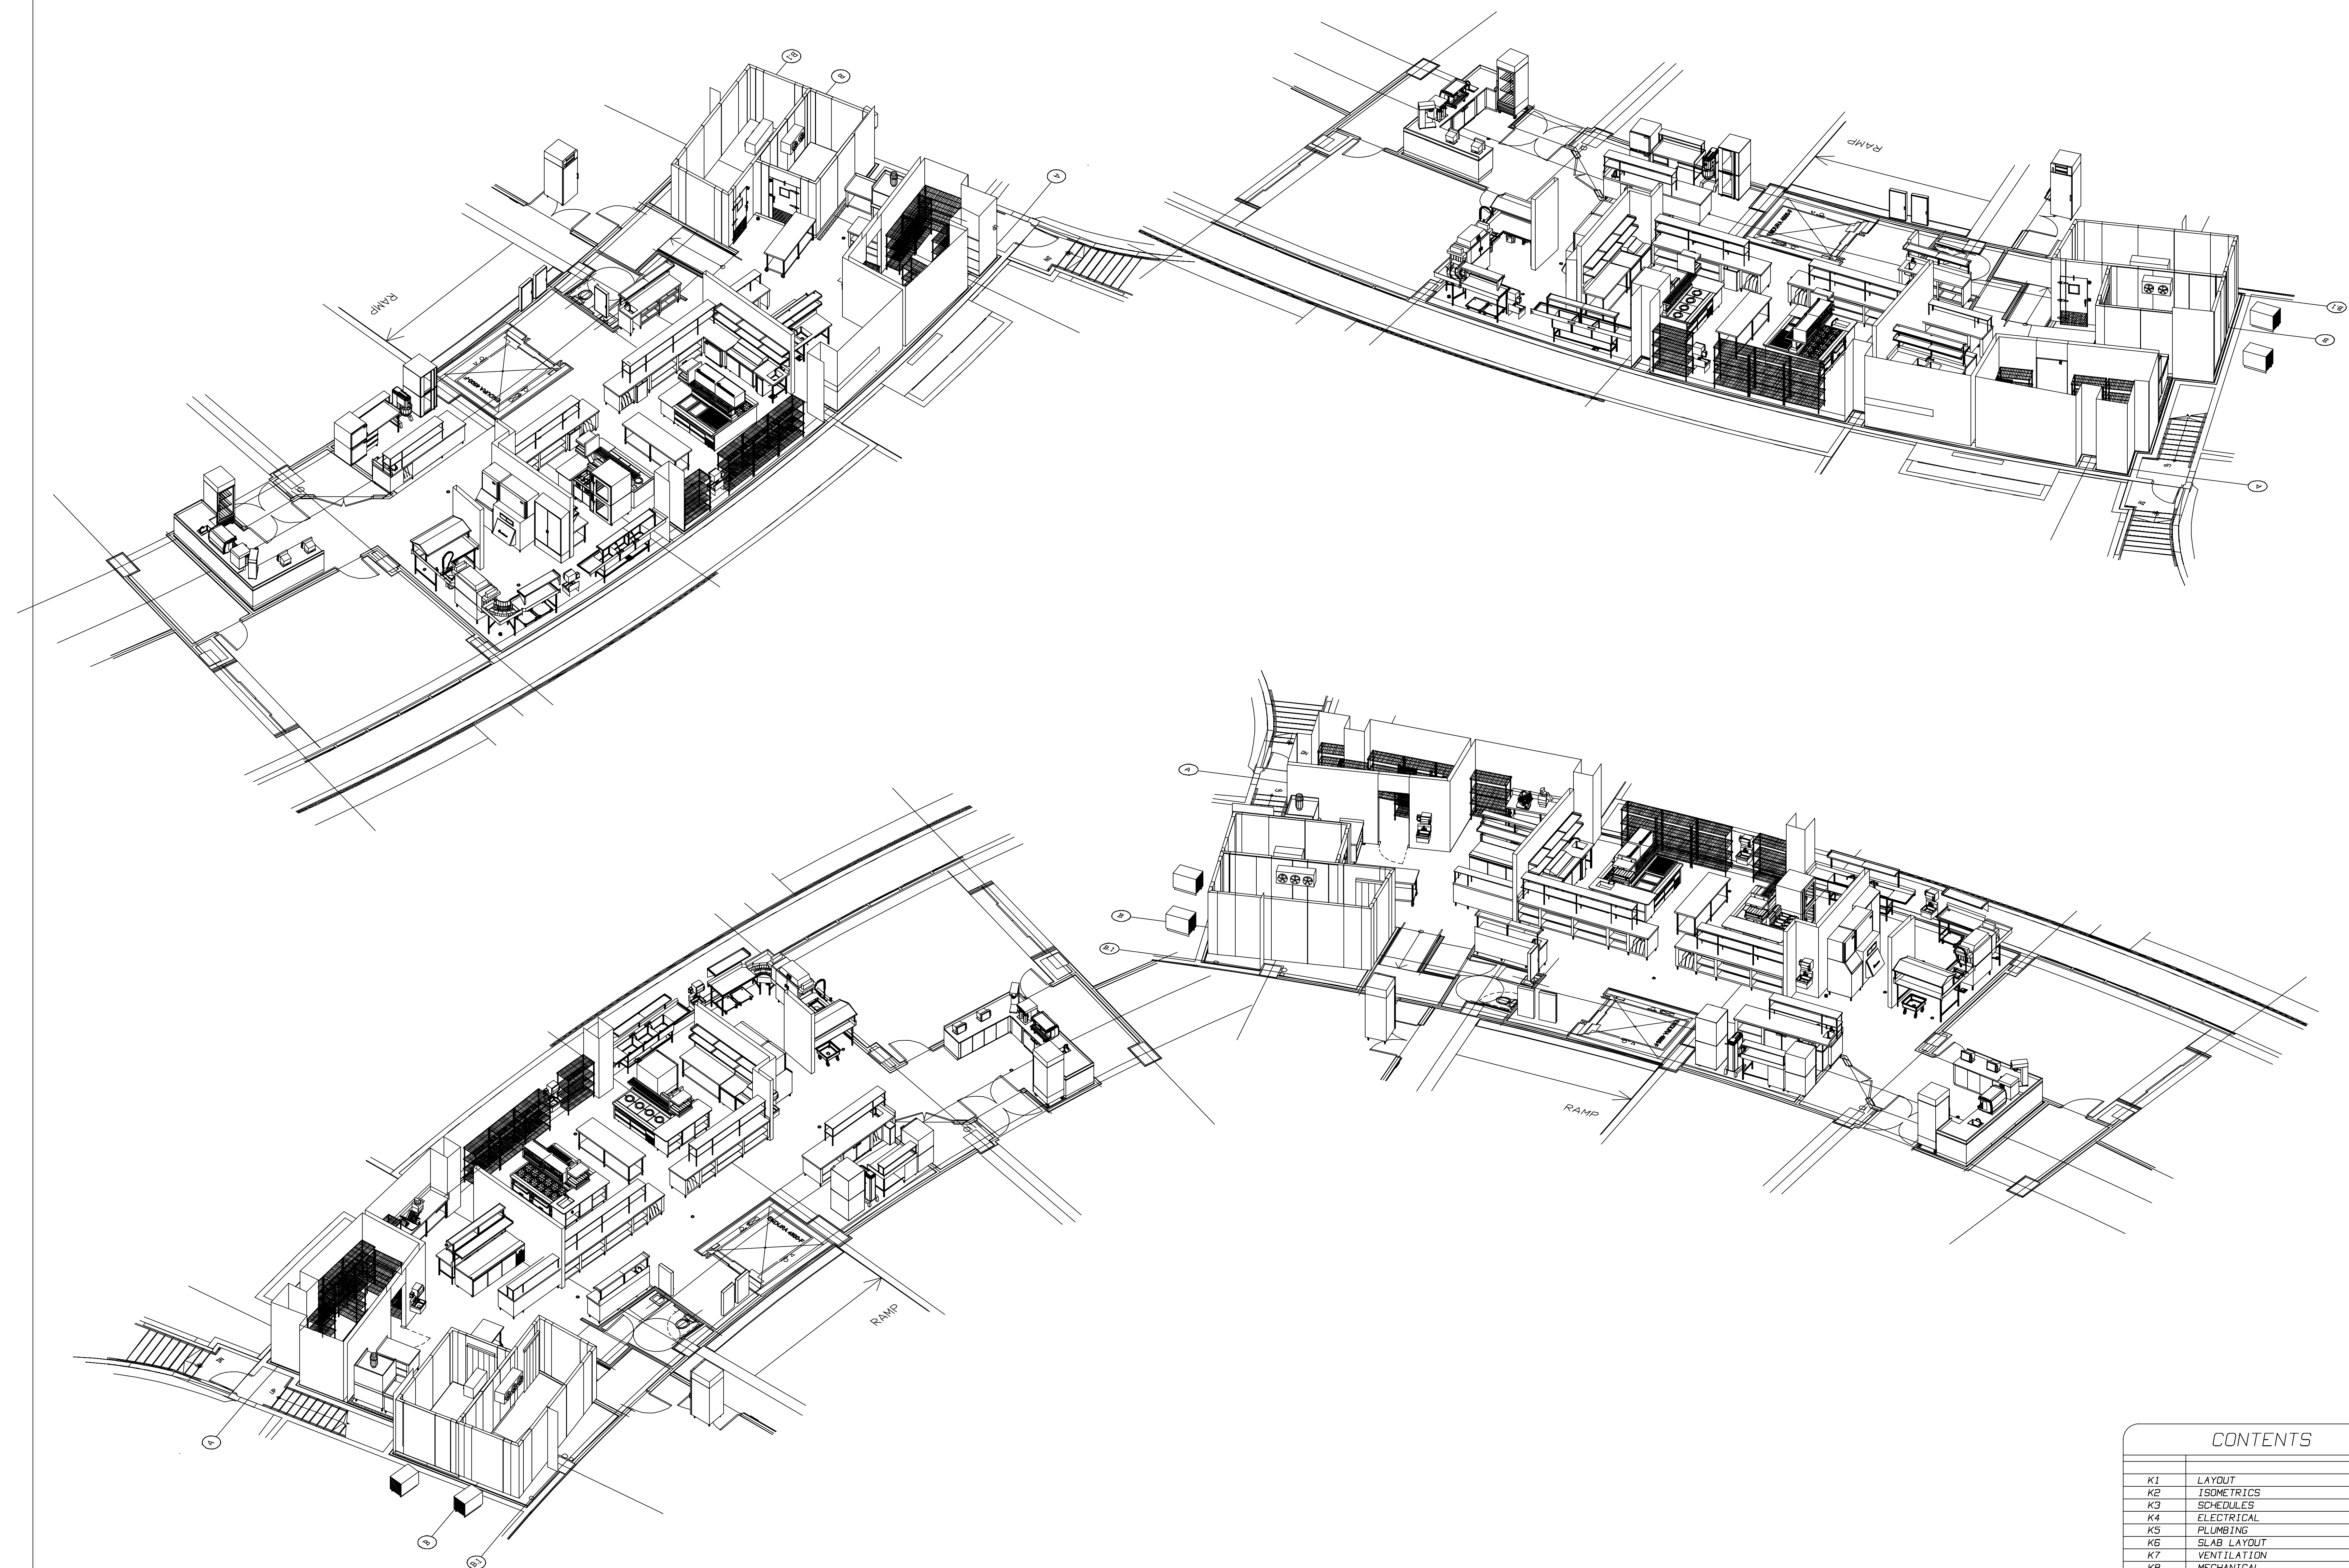

CONTENTS	
K1	LAYOUT
K2	ISOMETRICS
K3	SCHEDULES
K4	ELECTRICAL
K5	PLUMBING
K6	SLAB LAYOUT
K7	VENTILATION
K8	MECHANICAL
K9	DIMENSIONS
K10	WALL BLOCKING
K11	DETAILS

No.	Date	By	Revision
15	12/19/17	ddb	FULL SET
16	1/23/18	ddb	CURRENT WALL CONFIGURATION
17	1/26/18	ddb	NEW WALL BACKGROUND
			WAIT STATION ADDED

LIST OF EQUIPMENT					ELECTRICAL					PLUMBING					GAS INPUT PER UNIT BTU	REMARKS	REVISED	ITEM
ITEM	QTY	STATUS	SUBMIT AS	DESCRIPTION	VOLT	PH	AMP	HP	NOTES	WATER COLD	WASTE HOT	DIRECT	INDIRECT	NOTES				
1	1EA	NEW	CUSTOM FABRICATION	SOAK SINK														1
2	1EA	NEW	CUSTOM FABRICATION	SOILED DISH TABLE												SIZE AND SHAPE PER DRAWING		2
3	1EA	NEW	CATALOGED ITEM	DISPOSER	208	3	3.3	2	3E	3/4"		2"		1-1/2"	3P			3
4	1EA	NEW	CATALOGED ITEM	FAUCET						1/2"	1/2"				4P			4
5	1EA	NEW	CATALOGED ITEM	WARE WASHER	208	3	53.3		SE1 SE2	1/2"	3/4"			2"	5P			5
6	1EA	NEW	CUSTOM FABRICATION	CONDENSATE HOOD												* VERIFY ALL MECHANICAL INFORMATION *		6
7	1EA	N.I.C.	SPARE NUMBER															7
8	2EA	NEW	CATALOGED ITEM	RACK DOLLY														8
9	1EA	NEW	CUSTOM FABRICATION	CLEAN DISH TABLE												SIZE AND SHAPE PER DRAWING		9
10	4EA	NEW	CATALOGED ITEM	HAND SINK						1/2"	1/2"	1-1/2"			10P			10
11	1EA	N.I.C.	SPARE NUMBER															11
12	1EA	NEW	CATALOGED ITEM	MOP SINK						1/2"	1/2"	2"			12P			12
13	1EA	N.I.C.	SPARE NUMBER															13
14	1EA	NEW	CATALOGED ITEM	ICE MACHINE	208	3	17.7		14E	1/2"				1/2"	14P			14
15	1EA	NEW	CATALOGED ITEM	ICE MACHINE	208	1	12.0		15E	1/2"				1/2"	15P			15
16	1EA	N.I.C.	SPARE NUMBER															16
17	1EA	NEW	CUSTOM FABRICATION	UTILITY SINK						(2)1/2"	(2)1/2"			(3)2"	17P			17
18	4EA	NEW	CATALOGED ITEM	WIRE SHELVING														18
19	1EA	NEW	CUSTOM FABRICATION	WORK TABLE												SIZE AND SHAPE PER DRAWING		19
20	1EA	NEW	CATALOGED ITEM	FOOD PROCESSOR	208	3	3.0		20E									20
21	1EA	NEW	CATALOGED ITEM	SLICER	120	1	5.8		21E									21
22	1EA	NEW	CATALOGED ITEM	WIRE SHELVING														22
23	1EA	N.I.C.	SPARE NUMBER															23
24	1EA	NEW	CUSTOM FABRICATION	WORK TABLE						1/2"	1/2"			(2)2"	24P	SIZE AND SHAPE PER DRAWING		24
25	1EA	NEW	CATALOGED ITEM	REFRIGERATED BASE	120	1	11.5		25E							SIZE AND SHAPE PER DRAWING		25
26	1EA	NEW	CUSTOM FABRICATION	COLD PICK UP COUNTER	120	1	2.0		26E							SIZE AND SHAPE PER DRAWING		26
27	1EA	N.I.C.	SPARE NUMBER															27
28	1EA	NEW	CUSTOM FABRICATION	WORK TABLE												SIZE AND SHAPE PER DRAWING		28
29	1EA	N.I.C.	SPARE NUMBER															29
30	1EA	NEW	CUSTOM FABRICATION	PICK UP COUNTER												SIZE AND SHAPE PER DRAWING		30
31	1EA	NEW	CATALOGED ITEM															31
32	1EA	NEW	CUSTOM FABRICATION	WORK TABLE														32
33	1EA	NEW	CUSTOM FABRICATION	EXHAUST HOOD	120	1	6.0		33E							* VERIFY ALL MECHANICAL INFORMATION *		33
34	1LT	NEW	CATALOGED ITEM	WIRE SHELVING												SIZE AND SHAPE PER DRAWING		34
35	1EA	NEW	CUSTOM FABRICATION	WALKIN REFRIGERATION												SIZE AND SHAPE PER DRAWING		35
35.1	1EA	NEW	CATALOGED ITEM	COOLER #1 DOOR	120	1	10.0		35.1E									35.1
35.2	1EA	NEW	CATALOGED ITEM	COOLER #1 EVAPORATOR	120	1	7.0		35.2E				3/4"					35.2
35.3	1EA	NEW	CATALOGED ITEM	COOLER #1 CONDENSER	208	1	11.0		35.3E							VERIFY LOCATION		35.3
35.4	1EA	NEW	CATALOGED ITEM	COOLER #2 DOOR	120	1	10.0		35.4E									35.4
35.5	1EA	NEW	CATALOGED ITEM	COOLER #2 EVAPORATOR	120	1	9.0		35.5E				3/4"					35.5
35.6	1EA	NEW	CATALOGED ITEM	COOLER #2 CONDENSER	208	3	12.0		35.6E							VERIFY LOCATION		35.6
36	1LT	NEW	CATALOGED ITEM	COOLER SHELVING														36
37	1LT	NEW	CATALOGED ITEM	18 X 26 SHEET PANS											ERR			37
38	1LT	NEW	CATALOGED ITEM	COOLER SHELVING														38
39	1LT	NEW	CATALOGED ITEM	PAN RACK														39
40	1EA	N.I.C.	SPARE NUMBER															40
41	1EA	NEW	CATALOGED ITEM	FREEZER	120	1	7.8		41E									41
42	1EA	NEW	CUSTOM FABRICATION	WAIT STATION						1/2"	1/2"			1-1/2"	42P	SIZE AND SHAPE PER DRAWING		42
43	1EA	N.I.C.	SPARE NUMBER															43
44	1EA	N.I.C.	SPARE NUMBER															44
45	1EA	NEW	CATALOGED ITEM	CONVECTION OVEN	120	1	6.5		45E	1/4"					45P	44,000		45
46	1EA	NEW	CATALOGED ITEM	MIXER	208	3	5.6	1.5	46E									46
47	1EA	NEW	CUSTOM FABRICATION	BAKER'S TABLE												SIZE AND SHAPE PER DRAWING		47
48	1EA	NEW	CATALOGED ITEM	REFRIGERATOR	120	1	6.5		48E									48
49	1EA	NEW	CATALOGED ITEM	FREEZER	120	1	5.7		49E									49
50	1EA	NEW	CATALOGED ITEM	BAKER PICKUP COUNTER	120	1	1.0		50E	1/2"	1/2"			1-1/2"	50P			50
51	1EA	NEW	CATALOGED ITEM	REFRIGERATED BASE	120	1	7.0		51E									51
52	1EA	NEW	CUSTOM FABRICATION	RH PICK UP	208	1	6.7		52E1 52E2							SIZE AND SHAPE PER DRAWING		52
53	1EA	NEW	CUSTOM FABRICATION	LH PICK UP	208	1	6.7		53E1 53E2							SIZE AND SHAPE PER DRAWING		53
54	1EA	NEW	CATALOGED ITEM	REFRIGERATED BASE	120	1	4.5		54E							SIZE AND SHAPE PER DRAWING		54
55	1EA	NEW	CATALOGED ITEM	FREEZER	120	1	5.4		55E									55
56	1EA	NEW	CUSTOM FABRICATION	RH COOK'S TABLE														56
57	1EA	NEW	CATALOGED ITEM	FRYER BATTERY	120	1	9.5		57E							140,000		57
58	1EA	NEW	CATALOGED ITEM	COMBI OVEN	120	1	8.0		58E	3/4" HOSE				2.5"	58P	140,000		58
59	1EA	NEW	CATALOGED ITEM	MODULAR RANGE														59
60	1EA	NEW	CATALOGED ITEM	REFRIGERATED BASE	120	1	4.5		60E					1/2"		SIZE AND SHAPE PER DRAWING		60
61	1EA	NEW	CATALOGED ITEM	MODULAR RANGE														61
62	1EA	NEW	CATALOGED ITEM	FINISHING OVEN	208	1	12.0		62E									62
63	1EA	NEW	CATALOGED ITEM	RH COOKING SUITE	120/208	1	ERR		ERR							360,000		63
64	1EA	N.I.C.	SPARE NUMBER															64
65	1EA	NEW	CUSTOM FABRICATION	FIRE SYSTEM	120	1	10.0		65E							* VERIFY ALL MECHANICAL INFORMATION *12/8/17		65
66	1EA	NEW	CUSTOM FABRICATION	EXHAUST HOOD	120	1	6.0		66E							* VERIFY ALL MECHANICAL INFORMATION *12/8/17		66
67	1EA	NEW	CATALOGED ITEM	REFRIGERATED BASE	120	8.8	6.4		67E									67
68	1EA	NEW	CUSTOM FABRICATION	EXHAUST HOOD	120	1	6.0		68E							* VERIFY ALL MECHANICAL INFORMATION *12/8/17		68
69	1EA	NEW	CATALOGED ITEM	CHAR BROILER														69
70	1EA	NEW	CATALOGED ITEM	PLANCHA RANGE														70
71	1EA	NEW	CATALOGED ITEM	REFRIGERATED BASE	120	1	6.4		71E									71
72	1EA	NEW	CATALOGED ITEM	FINISHING OVEN	208	1	12.0		72E									72
73	1EA	NEW	CATALOGED ITEM	LH SUITE	208	1	50.0		73E	1/2"				1"	73P	753,000		73
74	2EA	NEW	CATALOGED ITEM	OPEN BURNER RANGE														74
75	1EA	N.I.C.	SPARE NUMBER															75
76	1EA	N.I.C.	SPARE NUMBER															76
77	1EA	NEW	CUSTOM FABRICATION	LH COOK'S TABLE						1/2"	1/2"			1-1/2"	77P			77
78	1EA	NEW	CATALOGED ITEM	SANDWICH UNIT	120	1	2.9		78E									78
79	1EA	NEW	CATALOGED ITEM	FREEZER BASE	120	1	6.4		79E								12/8/17	79
80	1EA	NEW	CUSTOM FABRICATION	WALL SHELF												SIZE AND SHAPE PER DRAWING		80

CONTENTS	
K1	LAYOUT
K2	ISOMETRICS
K3	SCHEDULES
K4	ELECTRICAL
K5	PLUMBING
K6	SLAB LAYOUT
K7	VENTILATION
K8	MECHANICAL
K9	DIMENSIONS
K10	WALL BLOCKING
K11	DETAILS

AUBERGES RESORTS

MAIN KITCHEN


MANNING BROTHERS
ATHENS, GEORGIA

REVISIONS	
No.	By
15	12/19/17 ddb
16	1/3/18 ddb
17	1/26/18 ddb

SCALE: AS NOTED
DATE: 10/5/17
DRAWN BY: ddb
MB-AUD
K3
SCHEDULES
of —

ELECTRICAL NOTES:

3E, RI 16" AFF, SEE INSTALLATION DETAIL.
5E1, MAIN MACHINE, INTERCONNECT LIMIT SWITCH,
5E2 POWER - 200-3 CIRCUIT, 83.3 AMP, 30.0 KW, (1) BOOSTER HEATER
14E, RI 72" AFF, CP 66" AFF,
15E, RI 72" AFF, CP 66" AFF,
20E, RI 48" AFF,
21E, NEMA 5-15, RI 48" AFF,
25E, NEMA 5-15, RI 18" AFF,
26E, LIGHTS ONLY, RI 12" AFF,
33E, LIGHTS ONLY, VERIFY ALL LOCATIONS,
35.1E, RI FROM ABOVE, CP 78" AFF, INTERCONNECT LIGHTS
35.2E, RI FROM ABOVE, CP 78" AFF, INTERCONNECT SOLENOID AND TSTAT
35.3E, VERIFY LOCATION,
35.4E, RI FROM ABOVE, CP 78" AFF, INTERCONNECT LIGHTS
35.5E, RI FROM ABOVE, CP 78" AFF, INTERCONNECT SOLENOID AND TSTAT
35.6E, VERIFY LOCATION,
41E, NEMA 5-15, RI 90" AFF,
45E, NEMA 5-15,
46E, RI 42" AFF, CP 40" AFF,
48E, NEMA 5-15, RI 30" AFF,
49E, NEMA 5-15, RI 30" AFF,
50E, LIGHTS ONLY,
51E, NEMA 5-15, RI 18" AFF,
5E1, (6) CIRCUITS, HEAT STRIPS, RI STUB AFF,
5E2 POWER - 120-1 CIRCUIT, 10 AMP, POS OUTLET
53E1, (6) CIRCUITS, HEAT STRIPS, RI STUB AFF,
53E2 POWER - 120-1 CIRCUIT, 10 AMP, POS OUTLET
54E, NEMA 5-15, CP 8" AFF,
55E, NEMA 5-15,
57E, INCLUDED IN ITEM 63, RI 18" AFF,
58E, INCLUDED IN ITEM 63, CP 34" AFF,
60E, INCLUDED IN ITEM 63, CP 8" AFF,
62E, INCLUDED IN ITEM 63, CP 40" AFF,
ERR
65E, VERIFY ALL LOCATIONS,
66E, LIGHTS ONLY, VERIFY ALL LOCATIONS,
67E, NEMA 5-15, (2) CIRCUITS, RI STUB AFF,
68E, LIGHTS ONLY, VERIFY ALL LOCATIONS,
71E, INCLUDED IN ITEM 73, RI 18" AFF,
72E, INCLUDED IN ITEM 73, CP 40" AFF,
73E, 50 AMP LOAD CENTER, RI STUB AFF,
76E, NEMA 5-15, RI 18" AFF,
79E, NEMA 5-15, RI 18" AFF

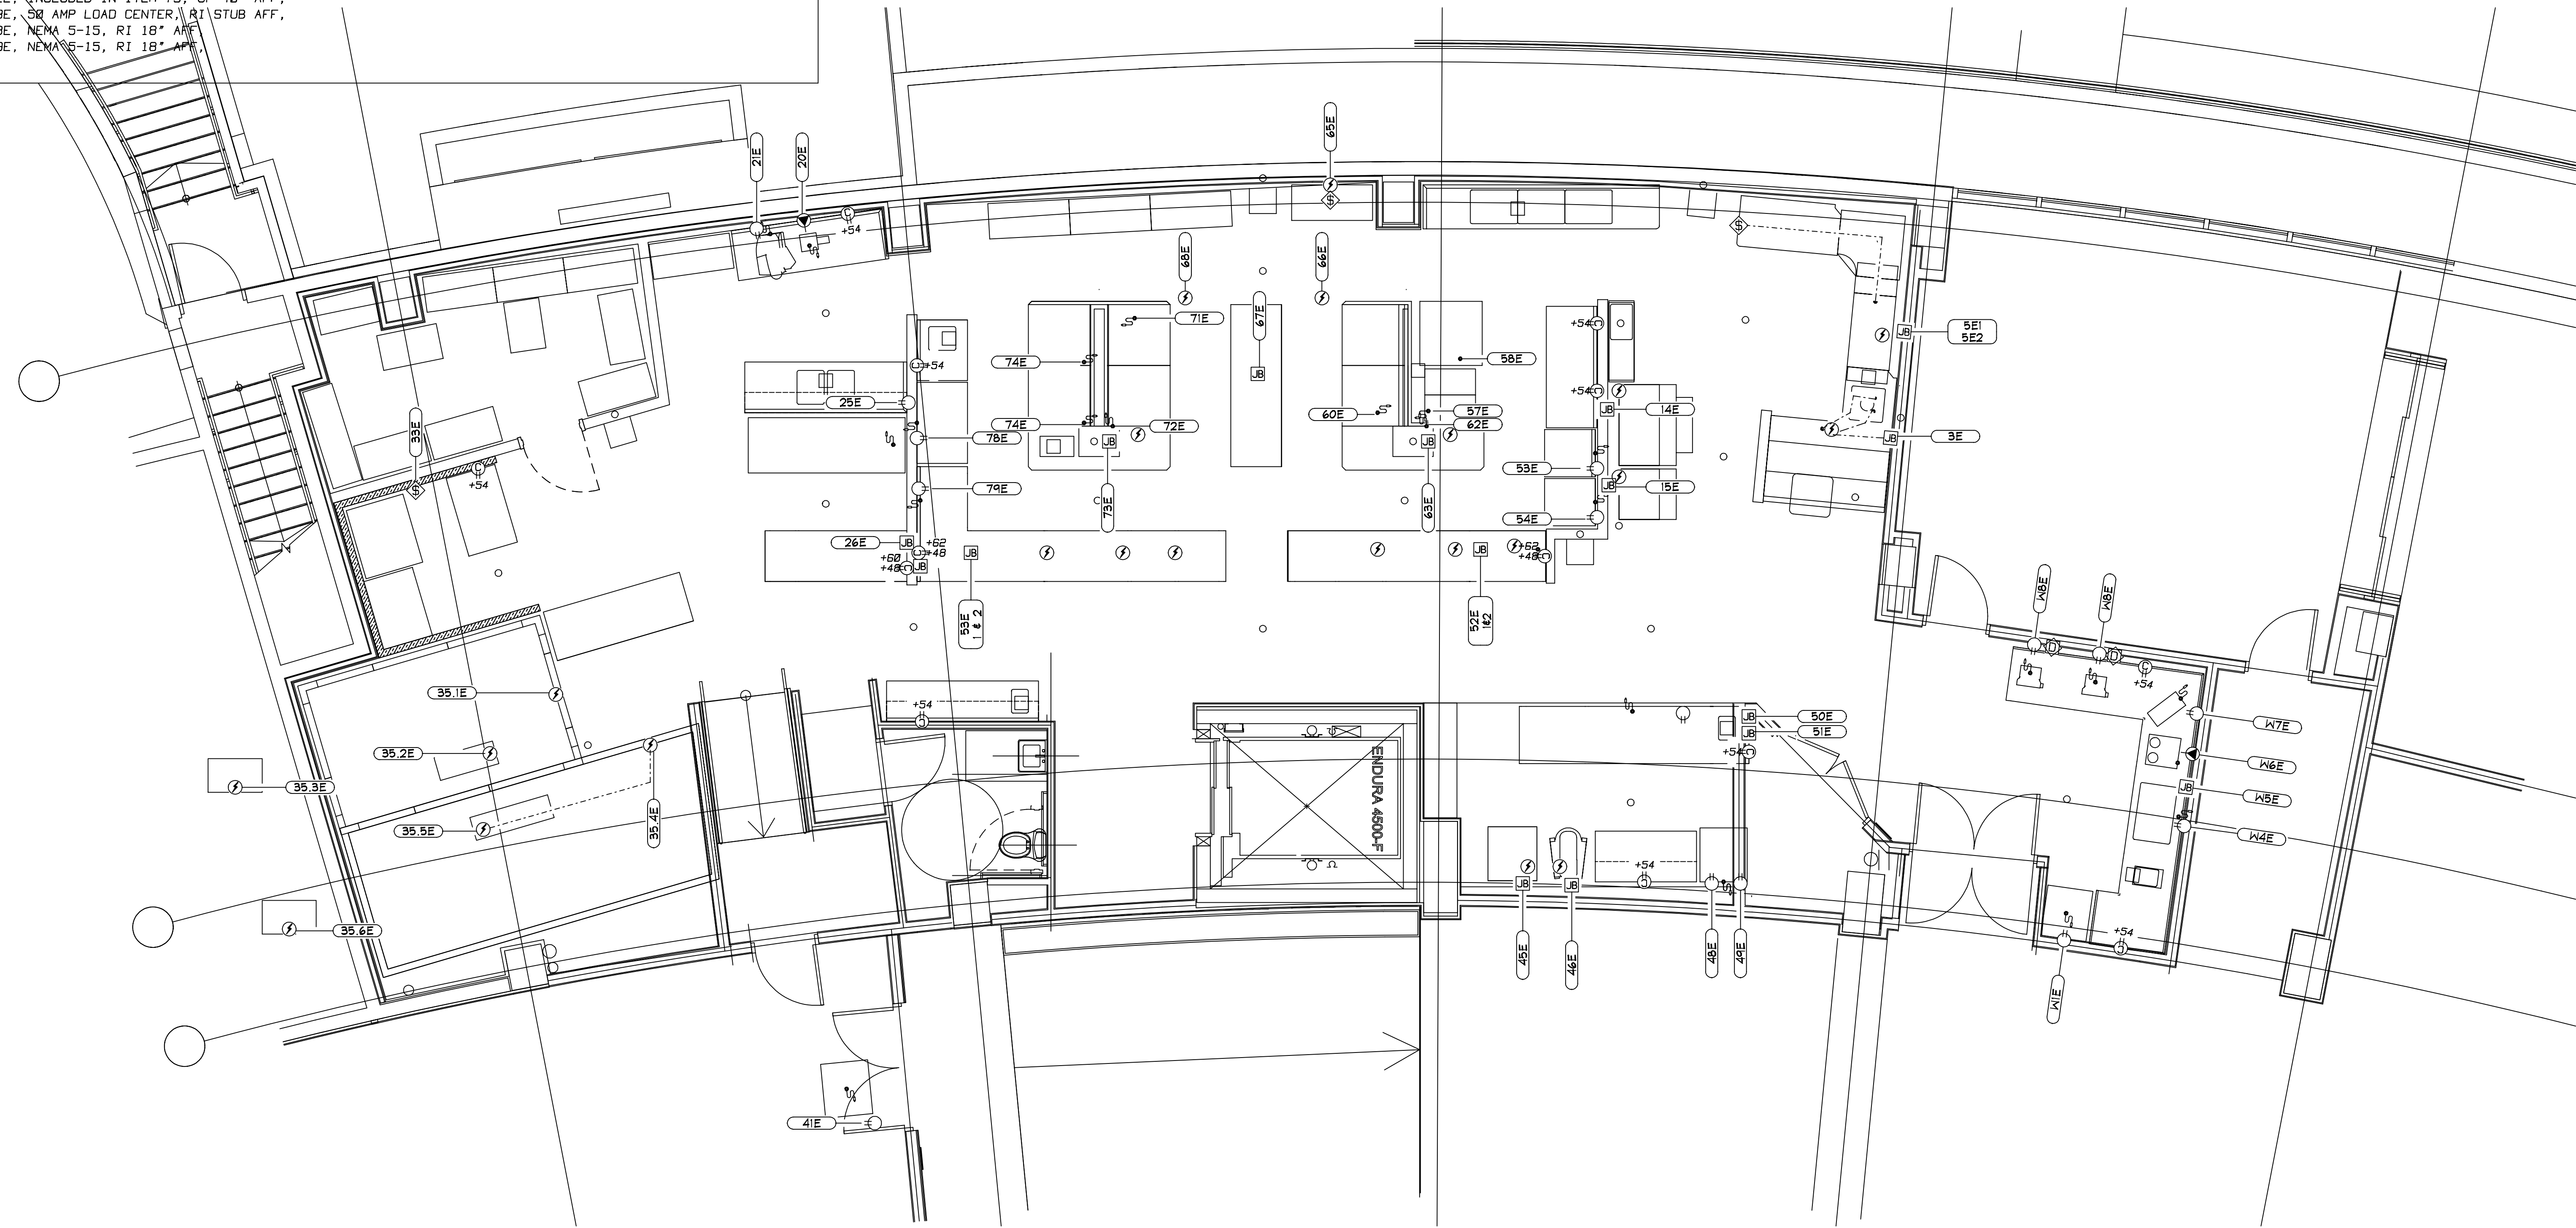

ELECTRICAL SYMBOL SCHEDULE	
FIELD CONNECTIONS BY RESPECTIVE TRADES	CORD DOUBLE SINGLE SET RECP RECP
AFF - ABOVE FINISHED FLOOR	KW - KILOWATT
AF - ABOVE FLOOR	HP - HORSE POWER
AF1W - AF IN WALL	PH - PHASE
JB1W - JB IN WALL	SW - SWITCH
JB - JUNCTION BOX	TP - TELEPHONE
LI - LIGHT FIXTURE	DT - DATA TERMINATOR
RI - ROUGH IN	
CP - CONNECTION POINT	

ELECTRICAL

1/4" = 1' - 0"

CONTENTS

K1	LAYOUT
K2	ISOMETRICS
K3	SCHEDULES
K4	ELECTRICAL
K5	PLUMBING
K6	SLAB LAYOUT
K7	VENTILATION
K8	MECHANICAL
K9	DIMENSIONS
K10	WALL BLOCKING
K11	DETAILS

AUBERGES RESORTS

MAIN KITCHEN


REVISIONS


No.	Date	By	Revision
15	12/18/17	ddb	FULL SET
16	1/23/18	ddb	CURRENT WALL CONFIGURATION
17	1/26/18	ddb	NEW WALL BACKGROUND
			WAIT STATION ADDED

SCALE: AS NOTED
DATE: 10/5/17
DRAWN BY: DDB
MB-AUD

K4
ELECTRICAL
OF

MANNING BROTHERS
ATHENS, GEORGIA

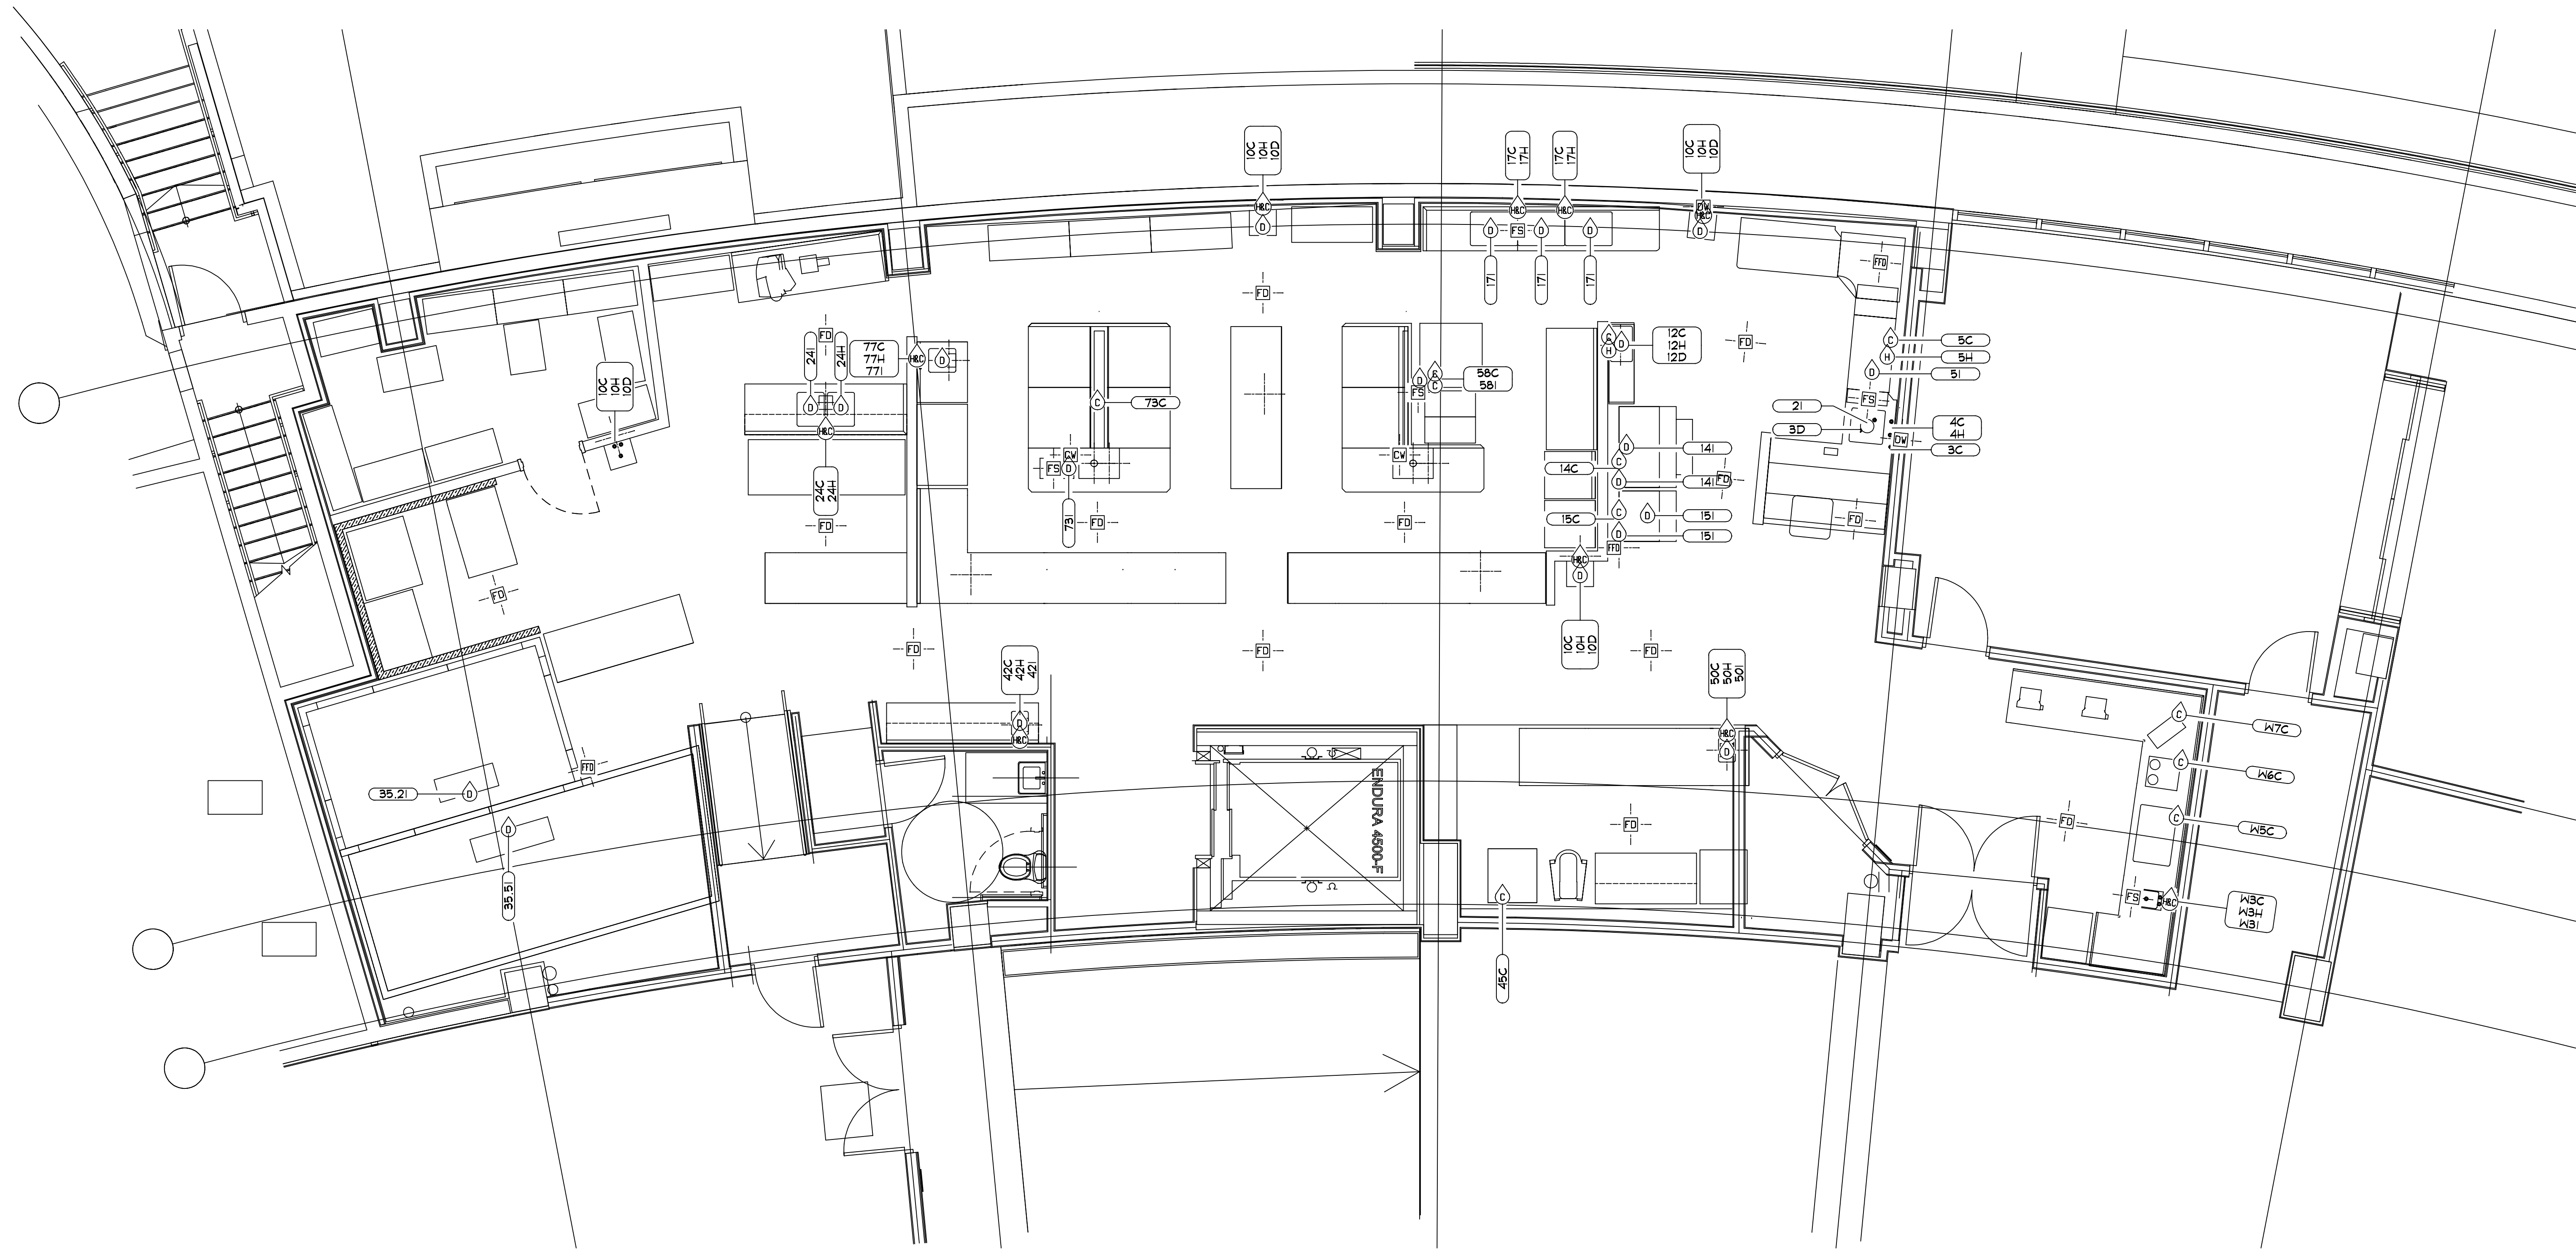

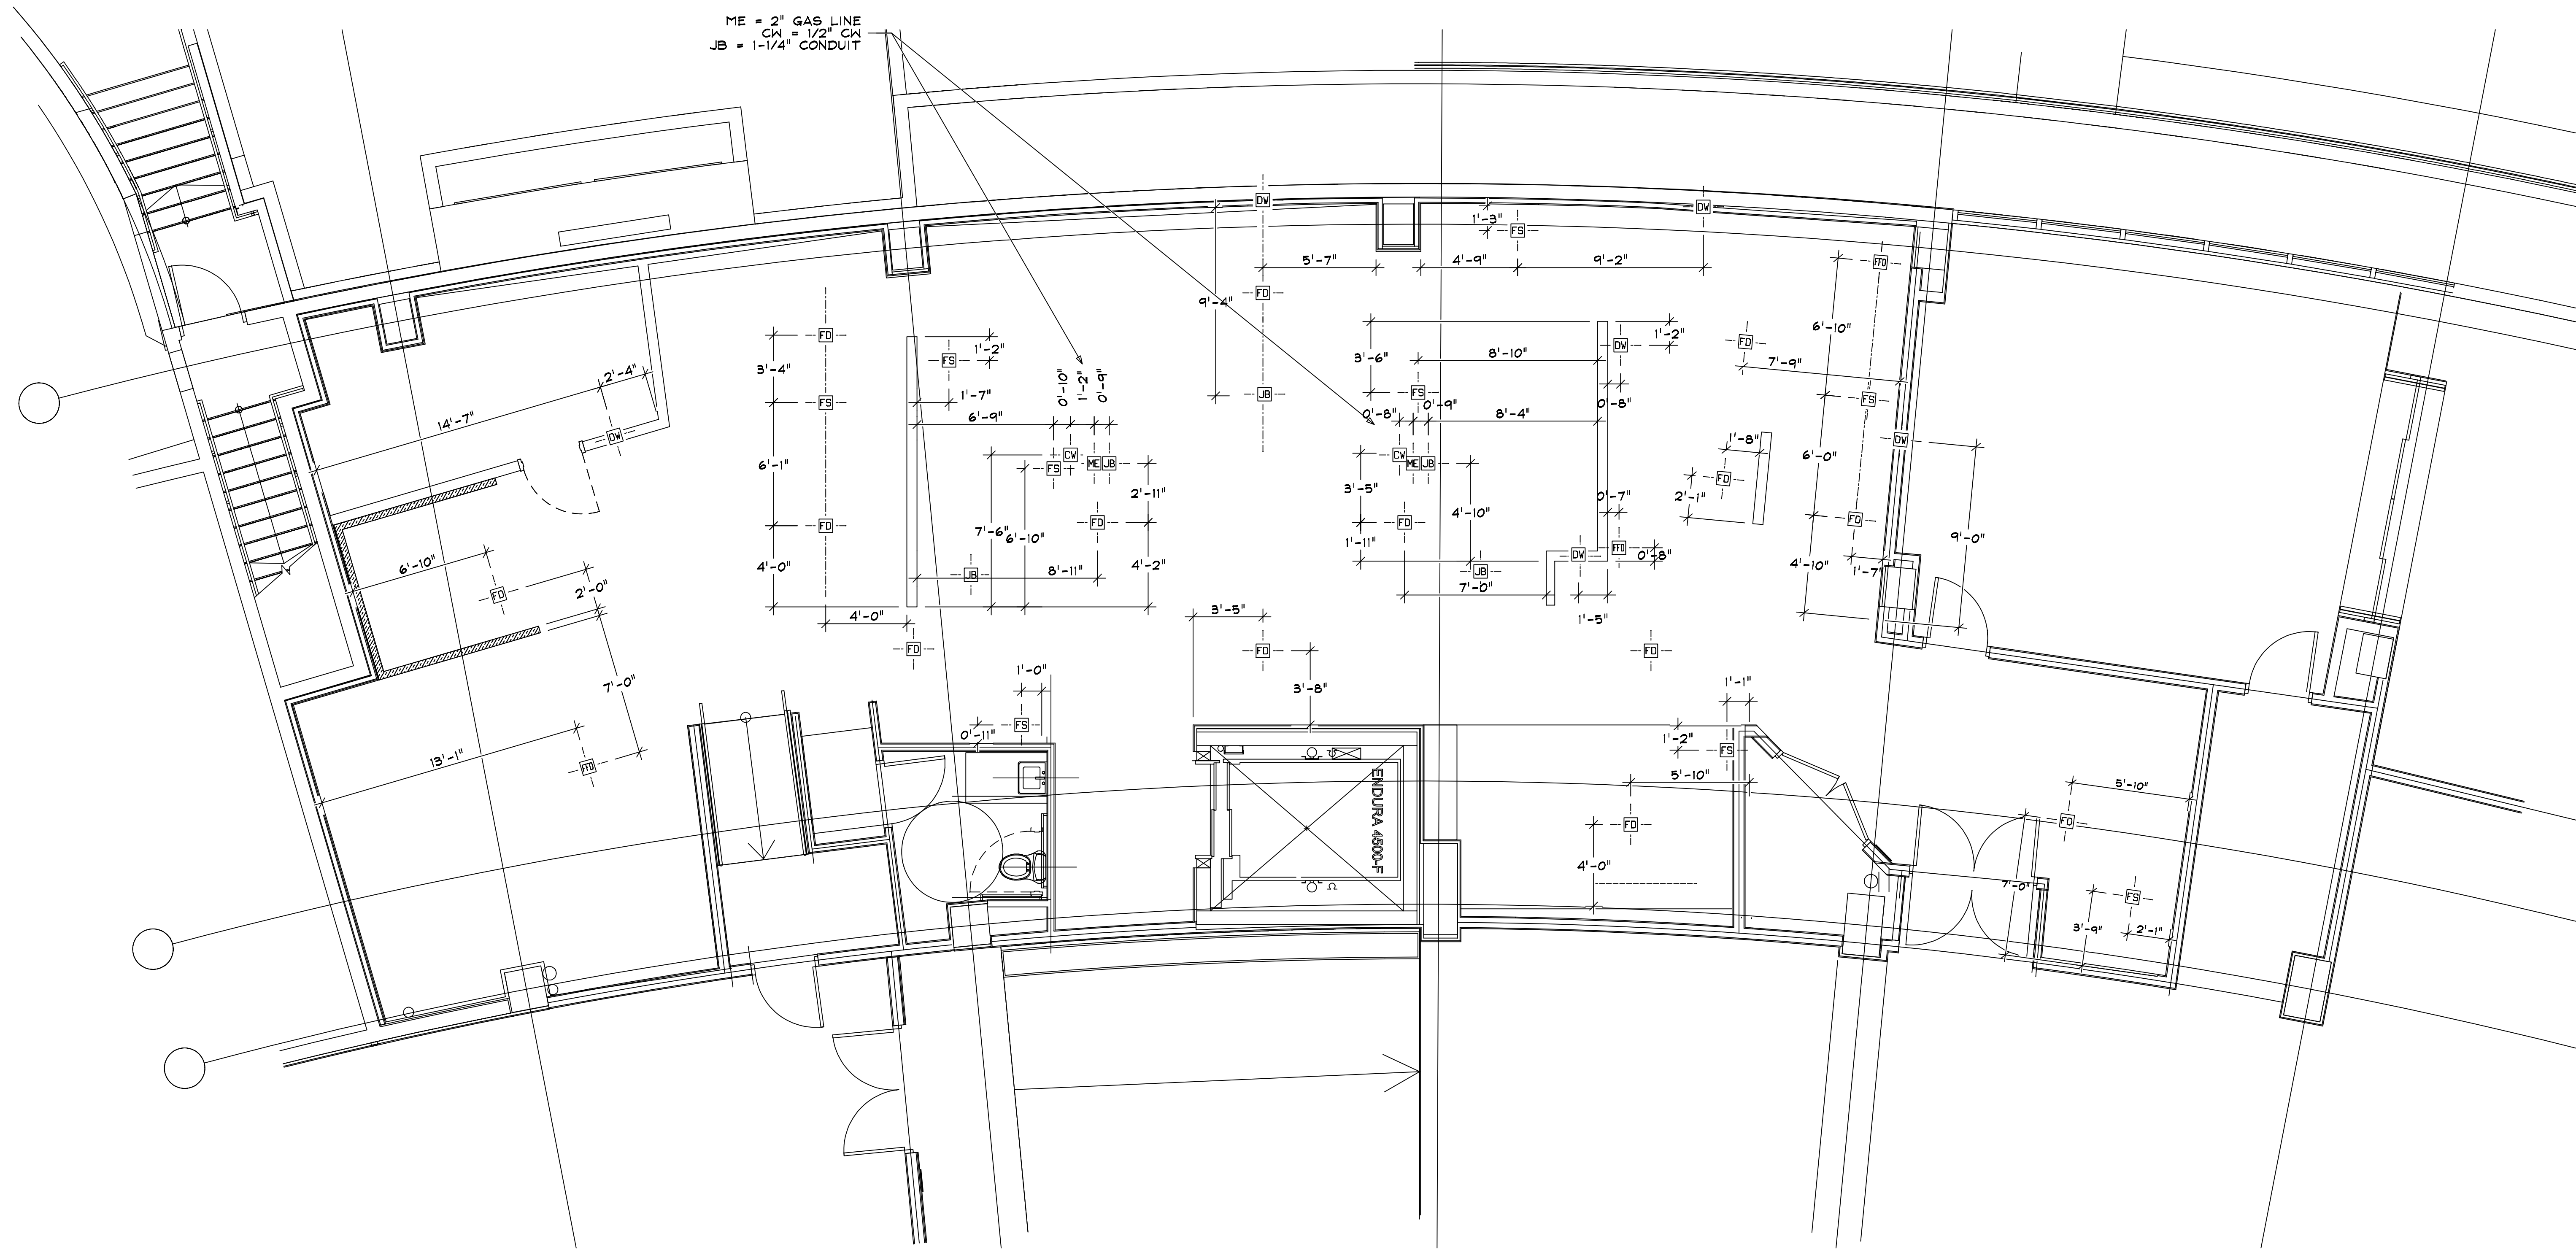

7E = 2" GAS LINE
CA = 1/2" CA
JB = 1-1/4" CONDUIT

IN SLAB SYMBOL SCHEDULE		
HW - HOT WATER		
CW - COLD WATER		
FS - FLOOR SINK		
FD - FLOOR DRAIN		
FFD - FUNNEL FLOOR DRAIN		
DW - DIRECT WASTE		
OSD - OPEN SITE DRAIN		
ME - MECHANICAL CHASE		
PVC - PVC BEVERAGE LINE CHASE		
AF - ABOVE FINISHED FLOOR		
RI - ROUGH IN		
	C.W. H.W. CW & HW	WATER STUB UPS

SLAB LAYOUT

1/4" = 1' - 0"

CONTENTS	
K1	LAYOUT
K2	ISOMETRICS
K3	SCHEDULES
K4	ELECTRICAL
K5	PLUMBING
K6	SLAB LAYOUT
K7	VENTILATION
K8	MECHANICAL
K9	DIMENSIONS
K10	WALL BLOCKING
K11	DETAILS

AUBERGES RESORTS


SCALE: AS NOTED
DATE: 10/5/17
DRAWN BY: DDB
MB-AUD







K6
SLAB LAYOUT
OF

MAIN KITCHEN

REVISIONS		
No.	Date	By
15	12/12/17	ddb
16	1/23/18	ddb
17	1/26/18	ddb

MANNING BROTHERS
ATHENS, GEORGIA

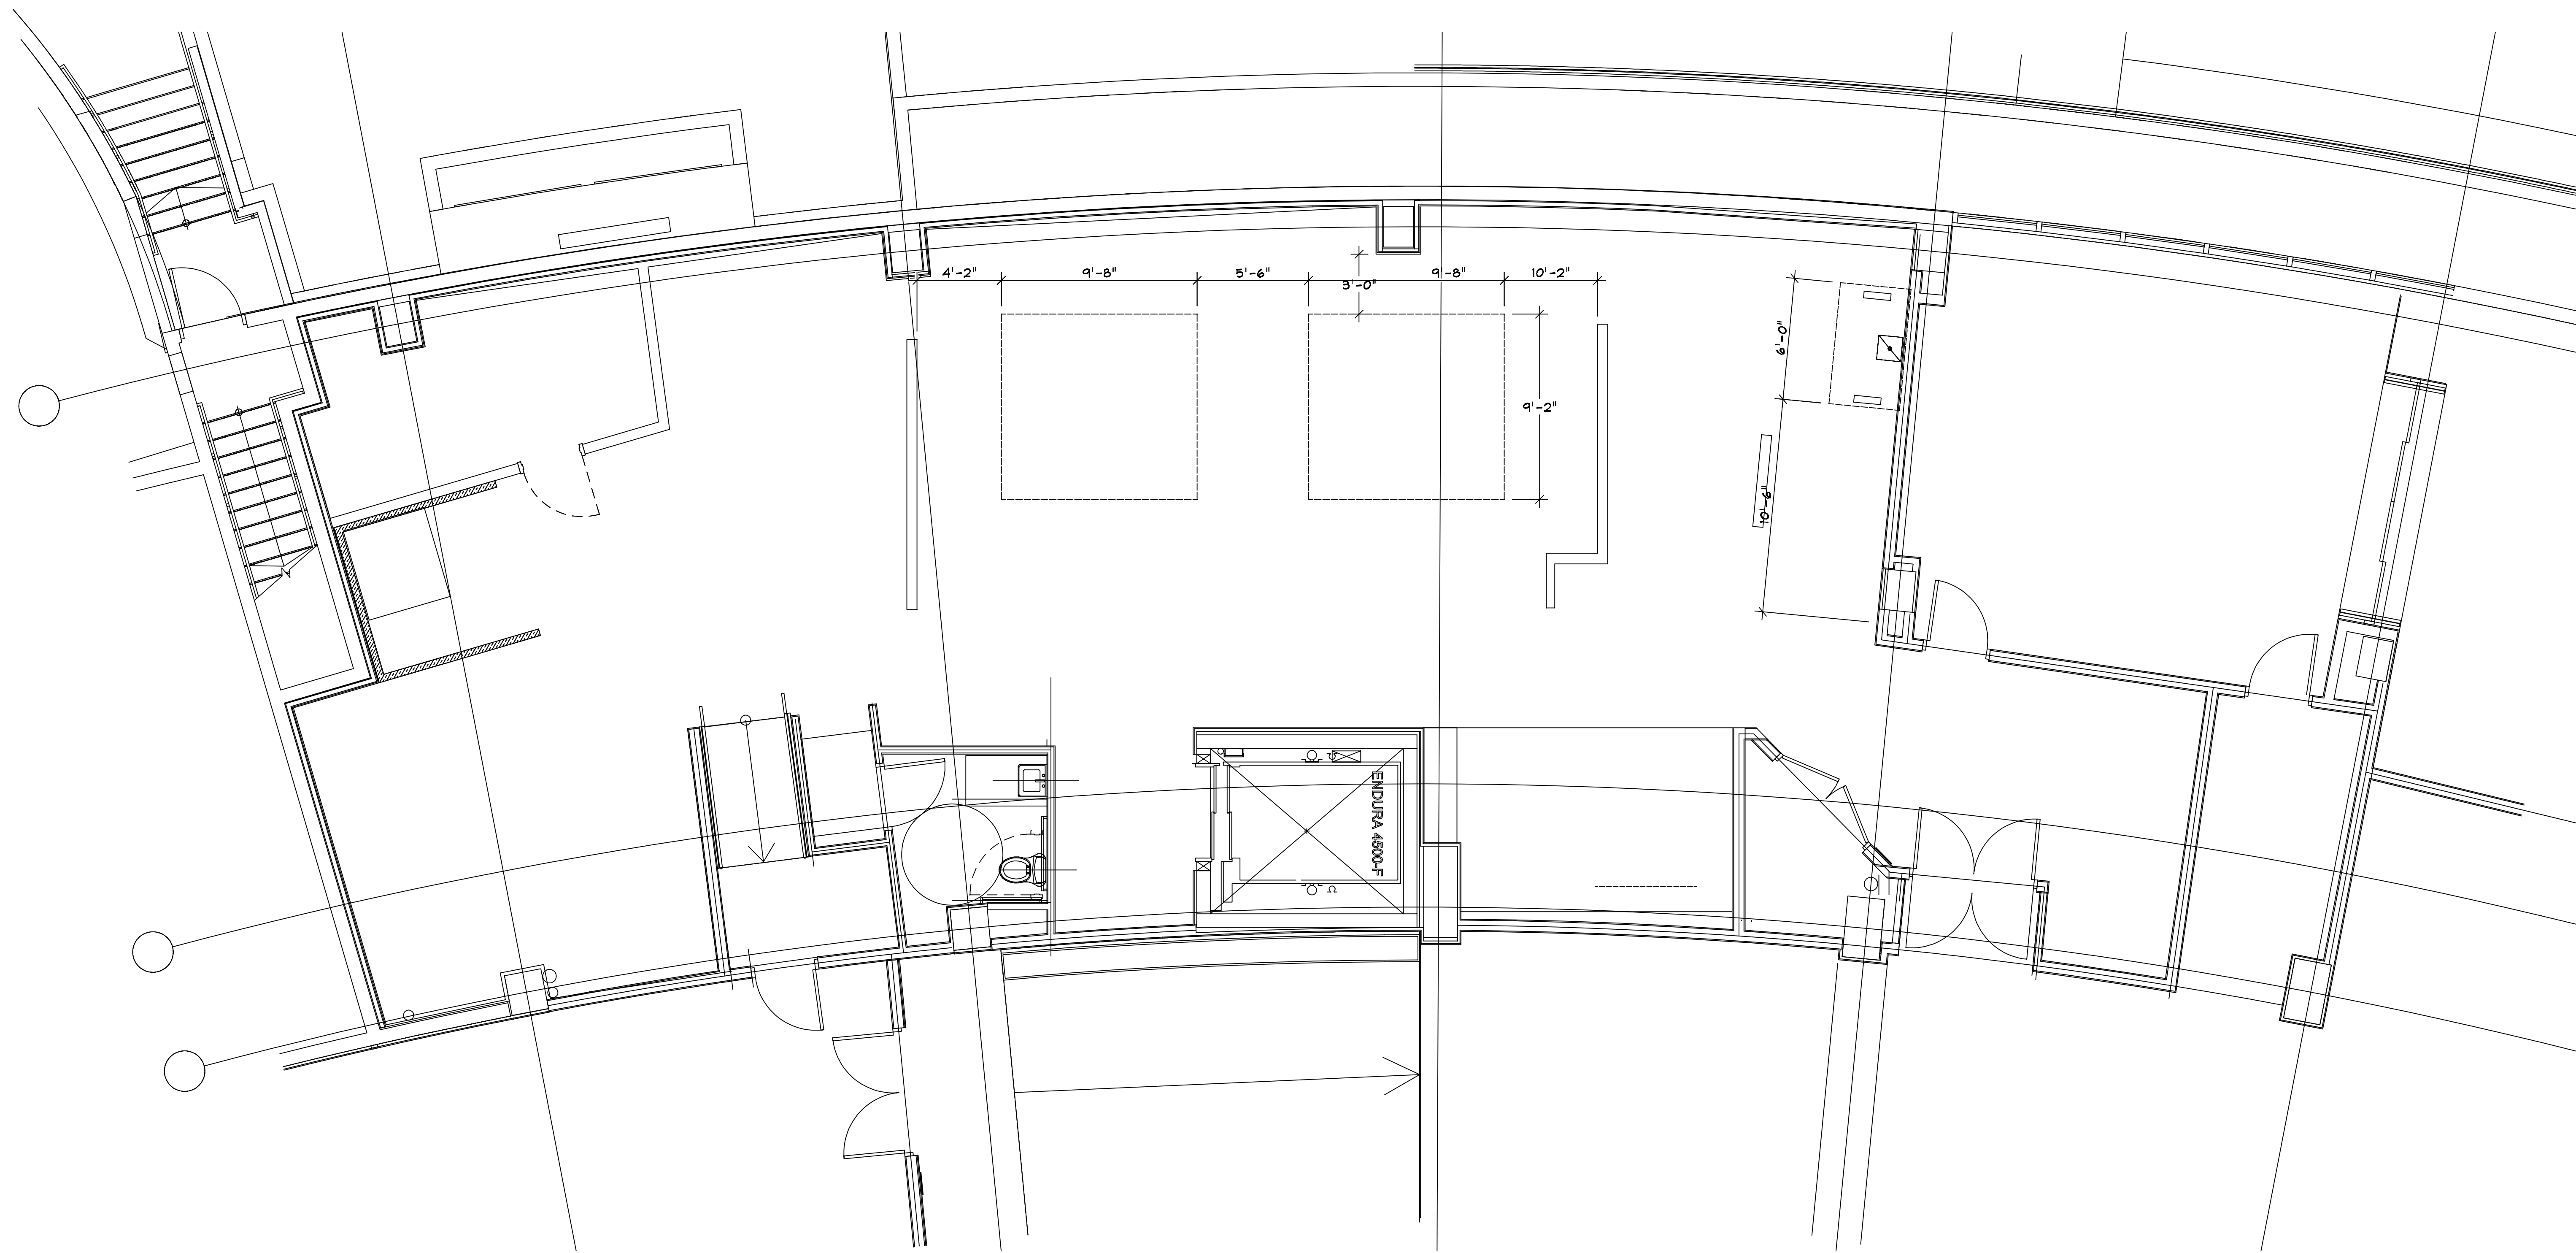


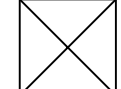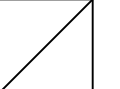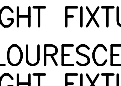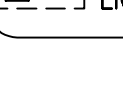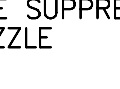 SYMBOL SCHEDULE	
	SUPPLY COLLAR
	EXHAUST COLLAR
	JUNCTION BOX
	VAPOR PROOF LIGHT FIXTURE
	FLOURESCENT LIGHT FIXTURE
	FIRE SUPPRESION NOZZLE
	HOOD HANGER

VENTILATION
1" \ 4" = 1' - 0"

CONTENTS	
K1	LAYOUT
K2	ISOMETRICS
K3	SCHEDULES
K4	ELECTRICAL
K5	PLUMBING
K6	SLAB LAYOUT
K7	VENTILATION
K8	MECHANICAL
K9	DIMENSIONS
K10	WALL BLOCKING
K11	DETAILS

REVISIONS	
No.	Date
15	12/12/17
16	1/23/18
17	1/26/18

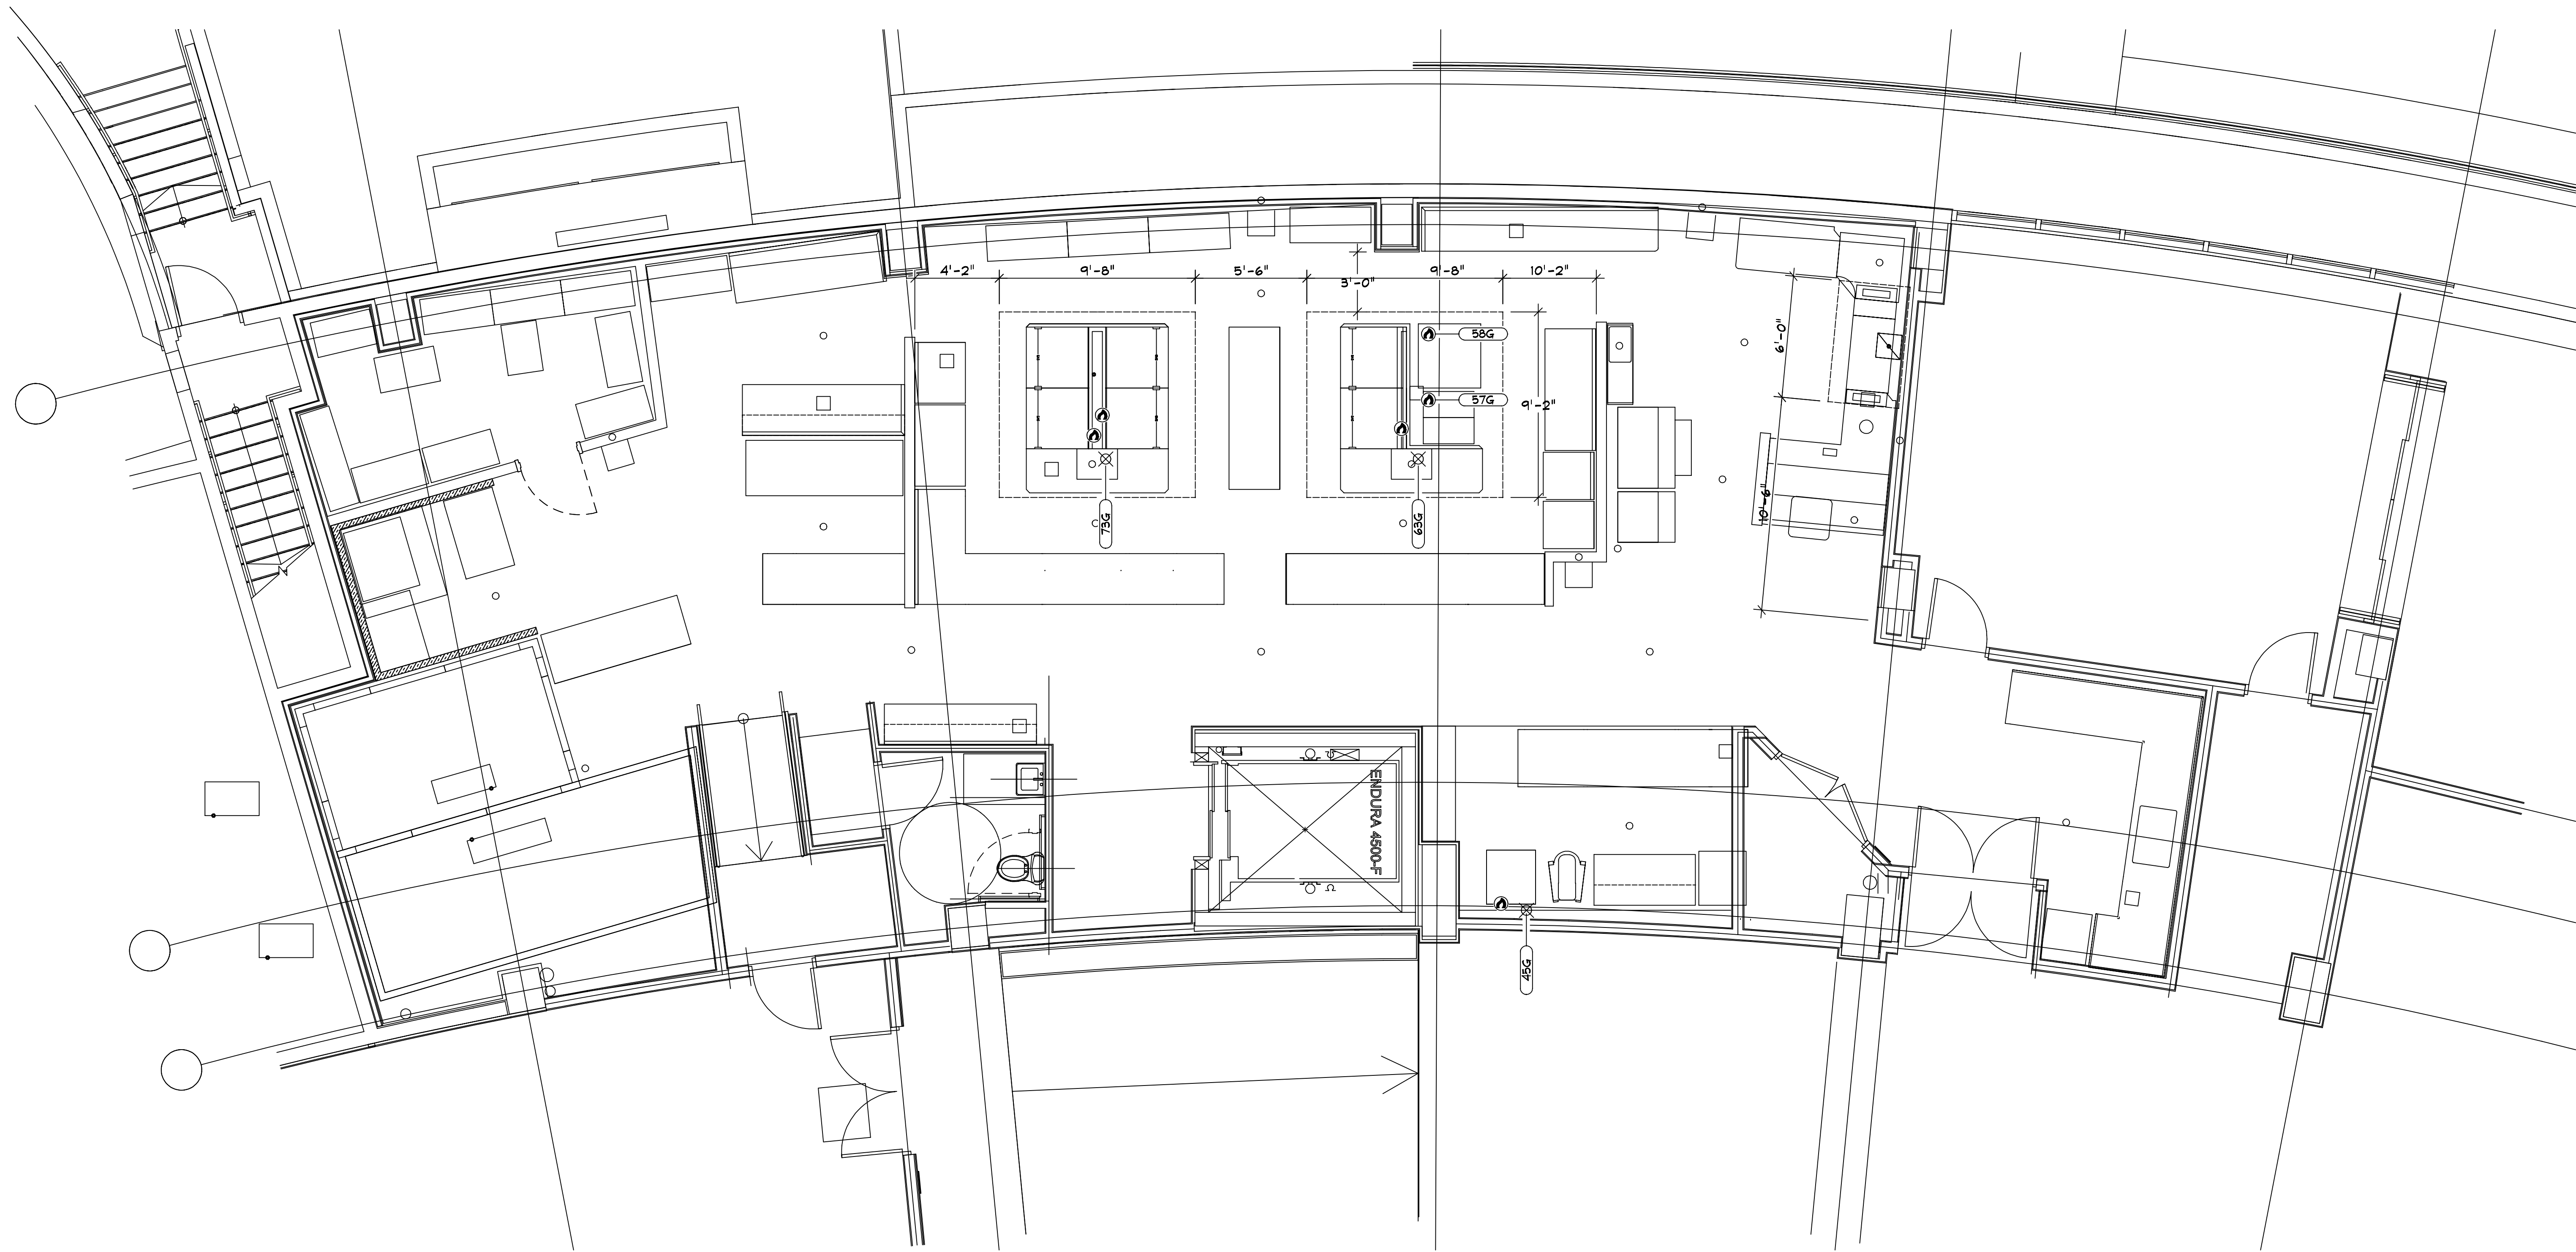


GAS NOTES:	
45G	GAS - 44 MBTU, 3/4" PIPE, CP 12" AFF, (1)CONVECTION OVEN
57G	GAS - 140 MBTU, 1-1/4" PIPE, MANIFOLD CP, (1)FRYER BATTERY
58G	GAS - 140 MBTU, 3/4" PIPE, CP 18" AFF, R1 24" AFF, (1)COMBI OVEN
63G	GAS - 360 MBTU, 1-1/4" PIPE, CP 12" AFF, R1 STUB AFF, (1)RH COOKING SUITE
73G	GAS - 753 MBTU, 1-1/2" PIPE, CP STUB AFF, (1)LH SUITE

GAS SYMBOL SCHEDULE	
---	FIELD CONNECTIONS BY RESPECTIVE TRADES
AF -	ABOVE FLOOR
AFF -	ABOVE FINISHED FLOOR
RI -	ROUGH IN
CP -	CONNECTION POINT



G A S
1" \ 4" = 1' - 0"

CONTENTS	
K1	LAYOUT
K2	ISOMETRICS
K3	SCHEDULES
K4	ELECTRICAL
K5	PLUMBING
K6	SLAB LAYOUT
K7	VENTILATION
K8	MECHANICAL
K9	DIMENSIONS
K10	WALL BLOCKING
K11	DETAILS

REVISIONS		
No.	Date	By
15	12/13/17	ddb
16	1/23/18	ddb
17	1/26/18	ddb

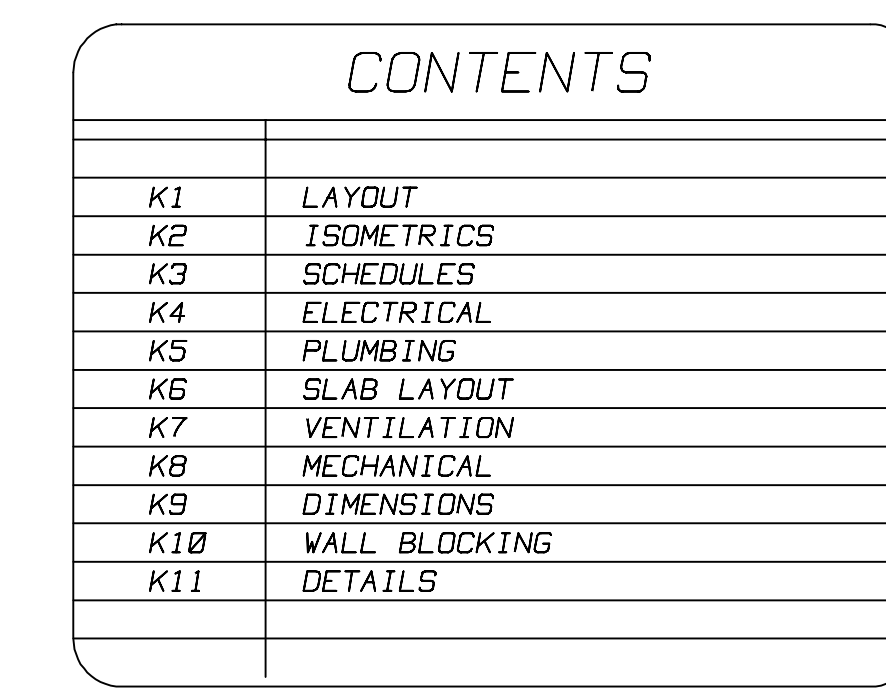
$$I \setminus 4'' = I' - O''$$

CONTENTS	
K1	LAYOUT
K2	ISOMETRICS
K3	SCHEDULES
K4	ELECTRICAL
K5	PLUMBING
K6	SLAB LAYOUT
K7	VENTILATION
K8	MECHANICAL
K9	DIMENSIONS
K10	WALL BLOCKING
K11	DETAILS

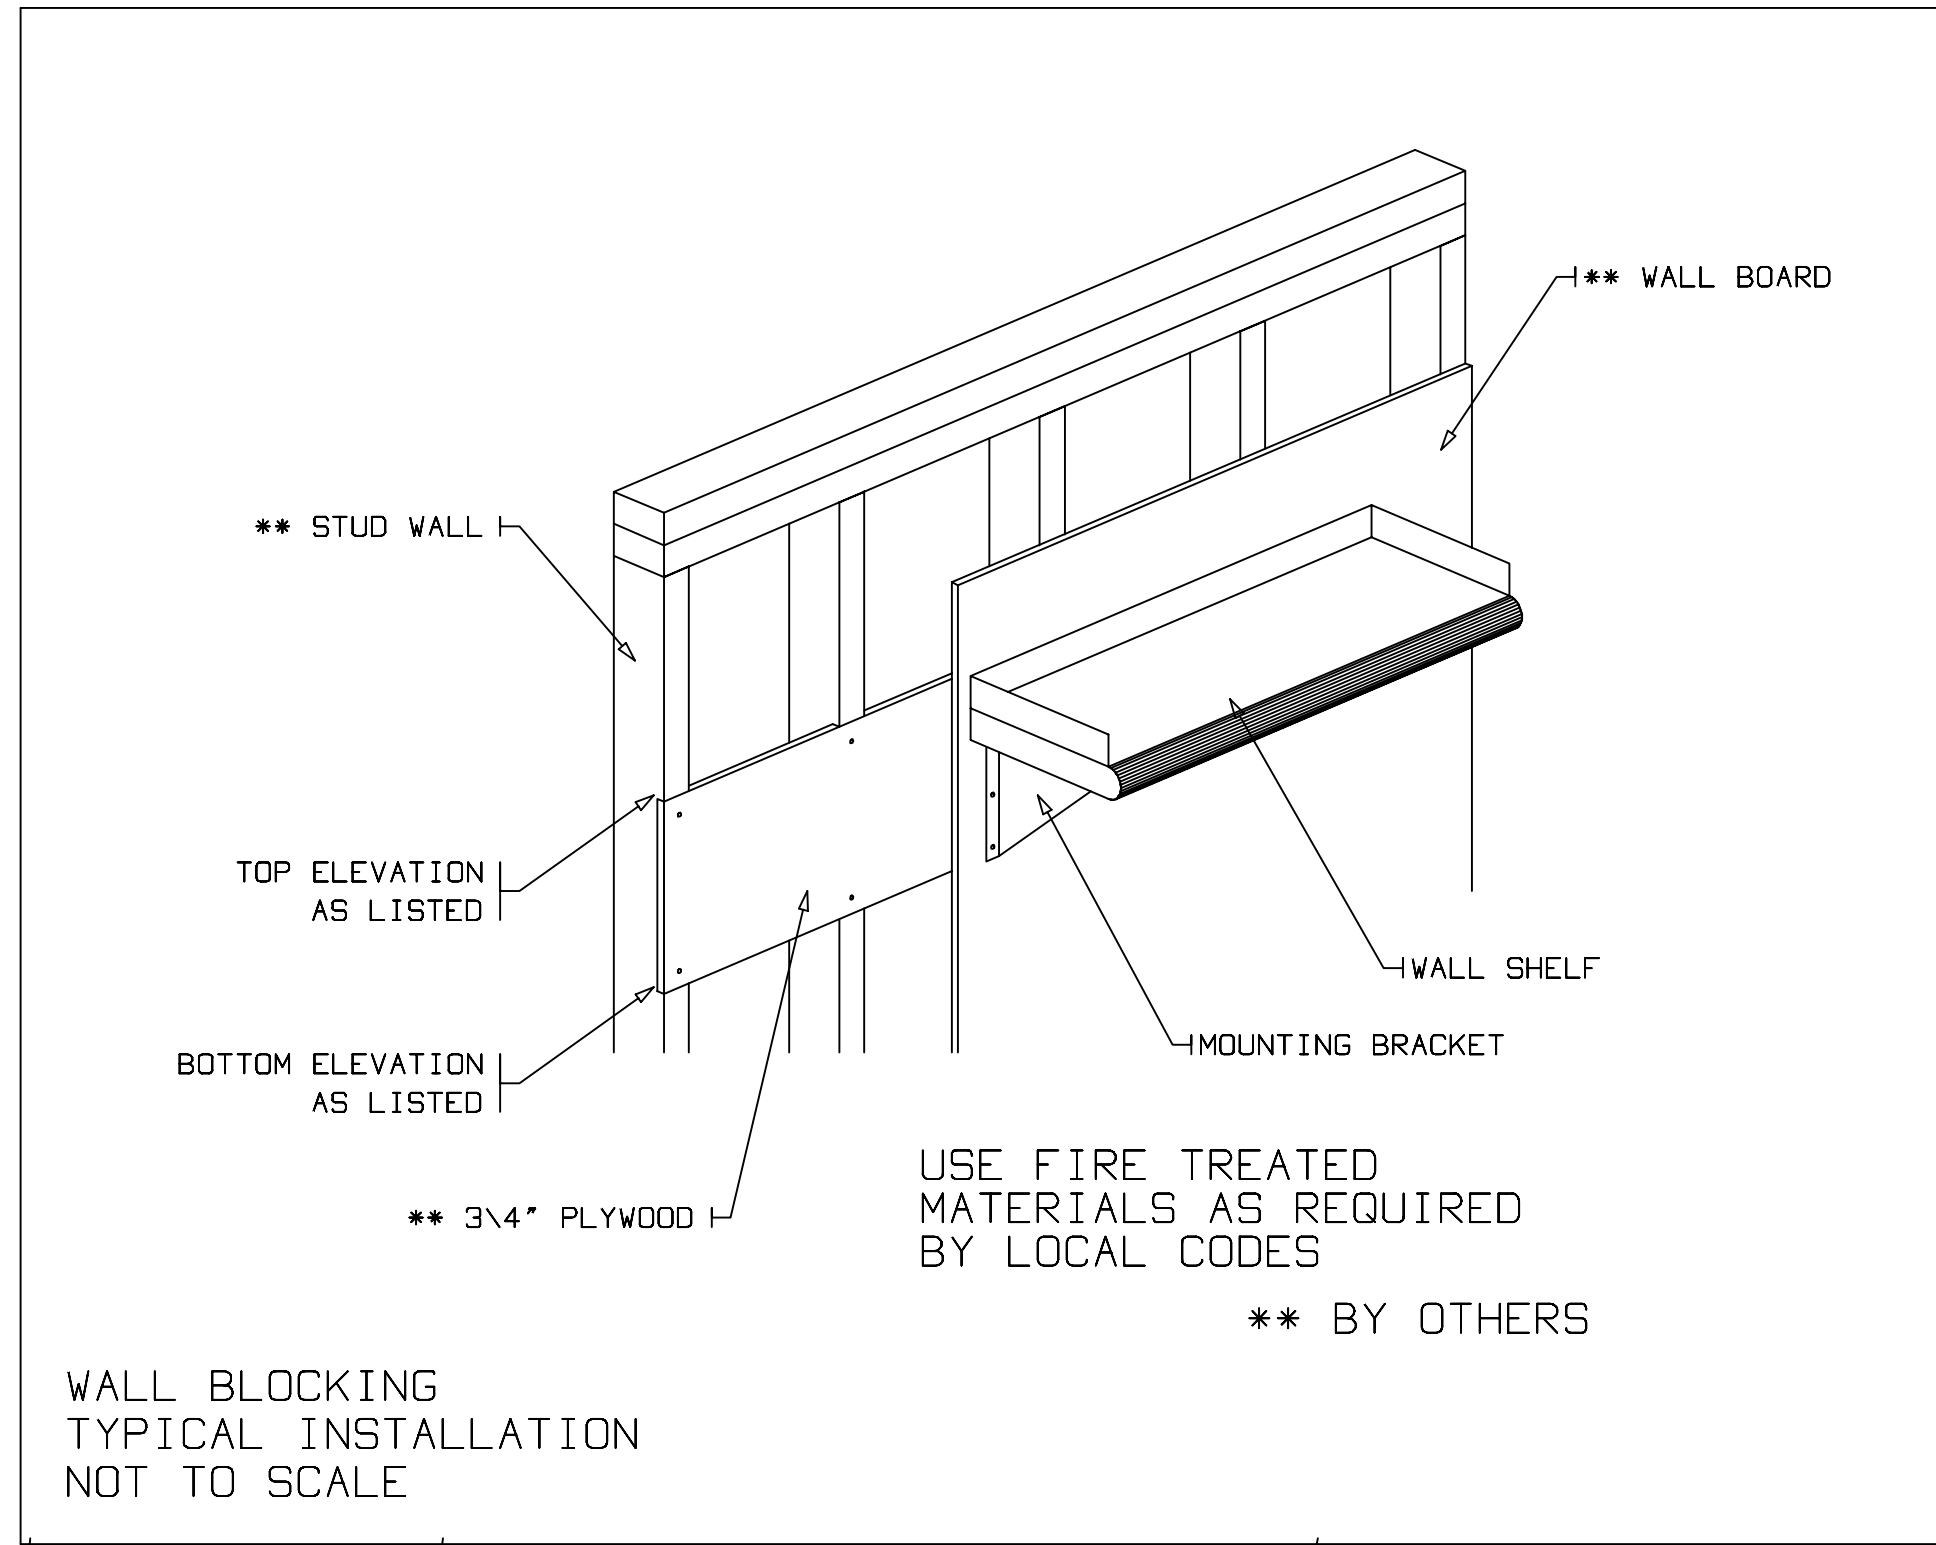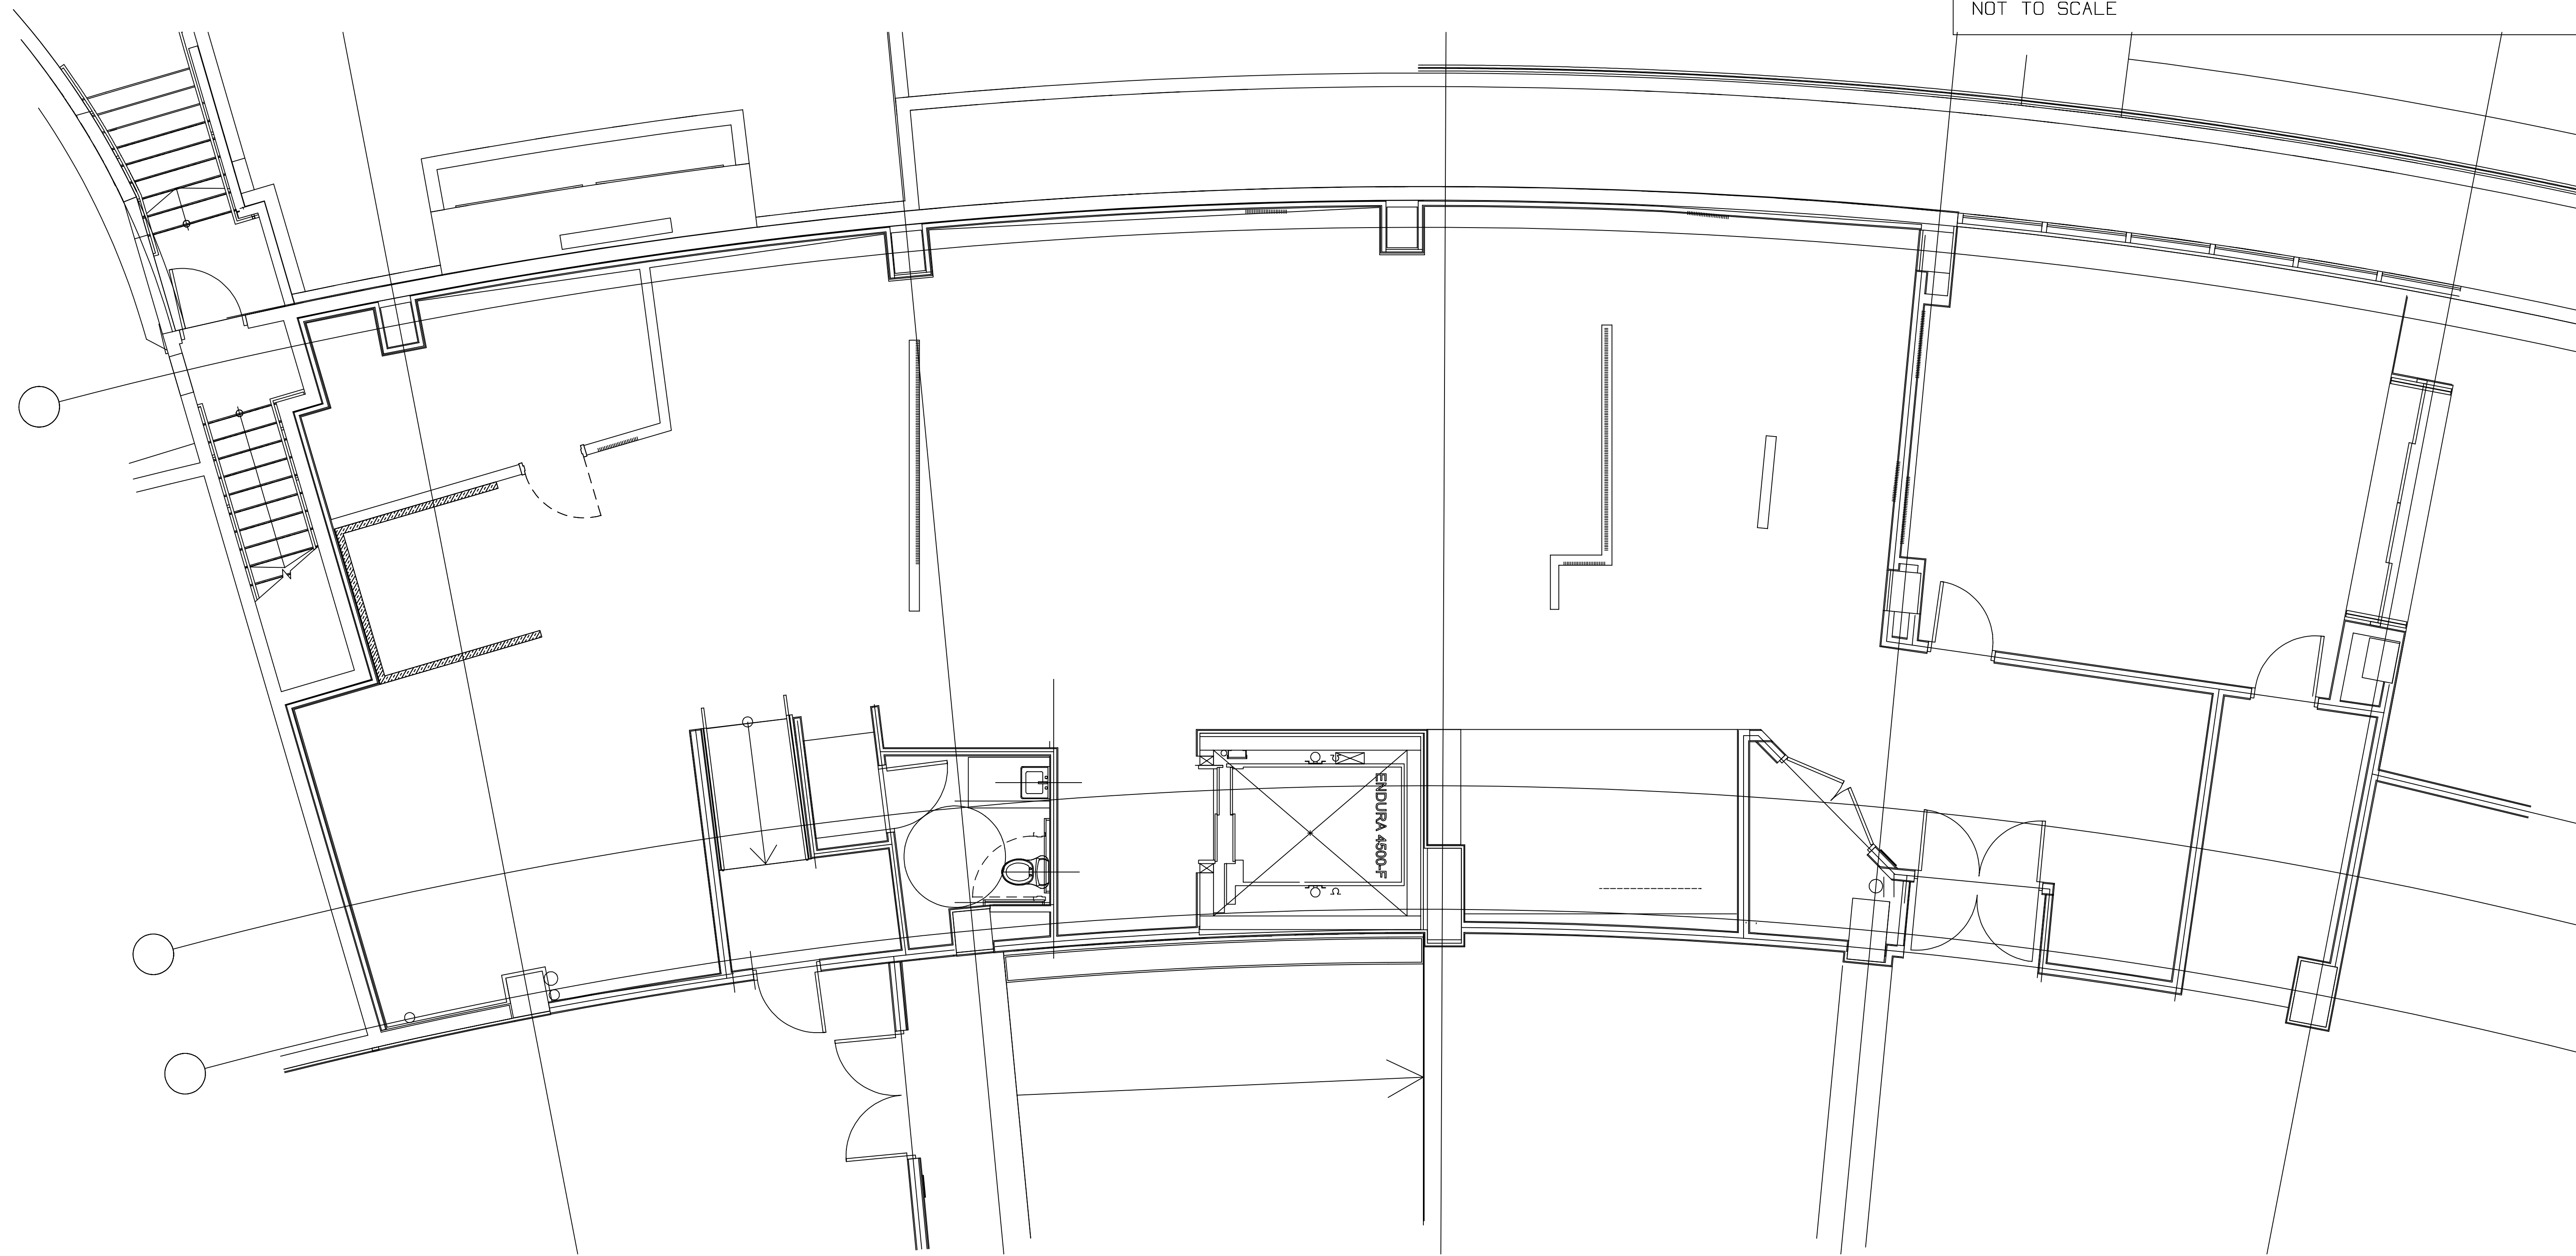

WALL BLOCKING

1/4" = 1' - 0"

CONTENTS	
K1	LAYOUT
K2	ISOMETRICS
K3	SCHEDULES
K4	ELECTRICAL
K5	PLUMBING
K6	SLAB LAYOUT
K7	VENTILATION
K8	MECHANICAL
K9	DIMENSIONS
K10	WALL BLOCKING
K11	DETAILS

AUBERGES RESORTS

SCALE: AS NOTED

DATE: 10/5/17

DRAWN BY: DDB

MB-AUD

K10







WALL BLOCKING

OF

REVISIONS			
No.	Date	By	Revision
15	12/12/17	ddb	FULL SET
16	1/23/18	ddb	CURRENT WALL CONFIGURATION
17	1/26/18	ddb	NEW WALL BACKGROUND
			WAIT STATION ADDED

MAIN KITCHEN

MANNING BROTHERS
ATHENS, GEORGIA

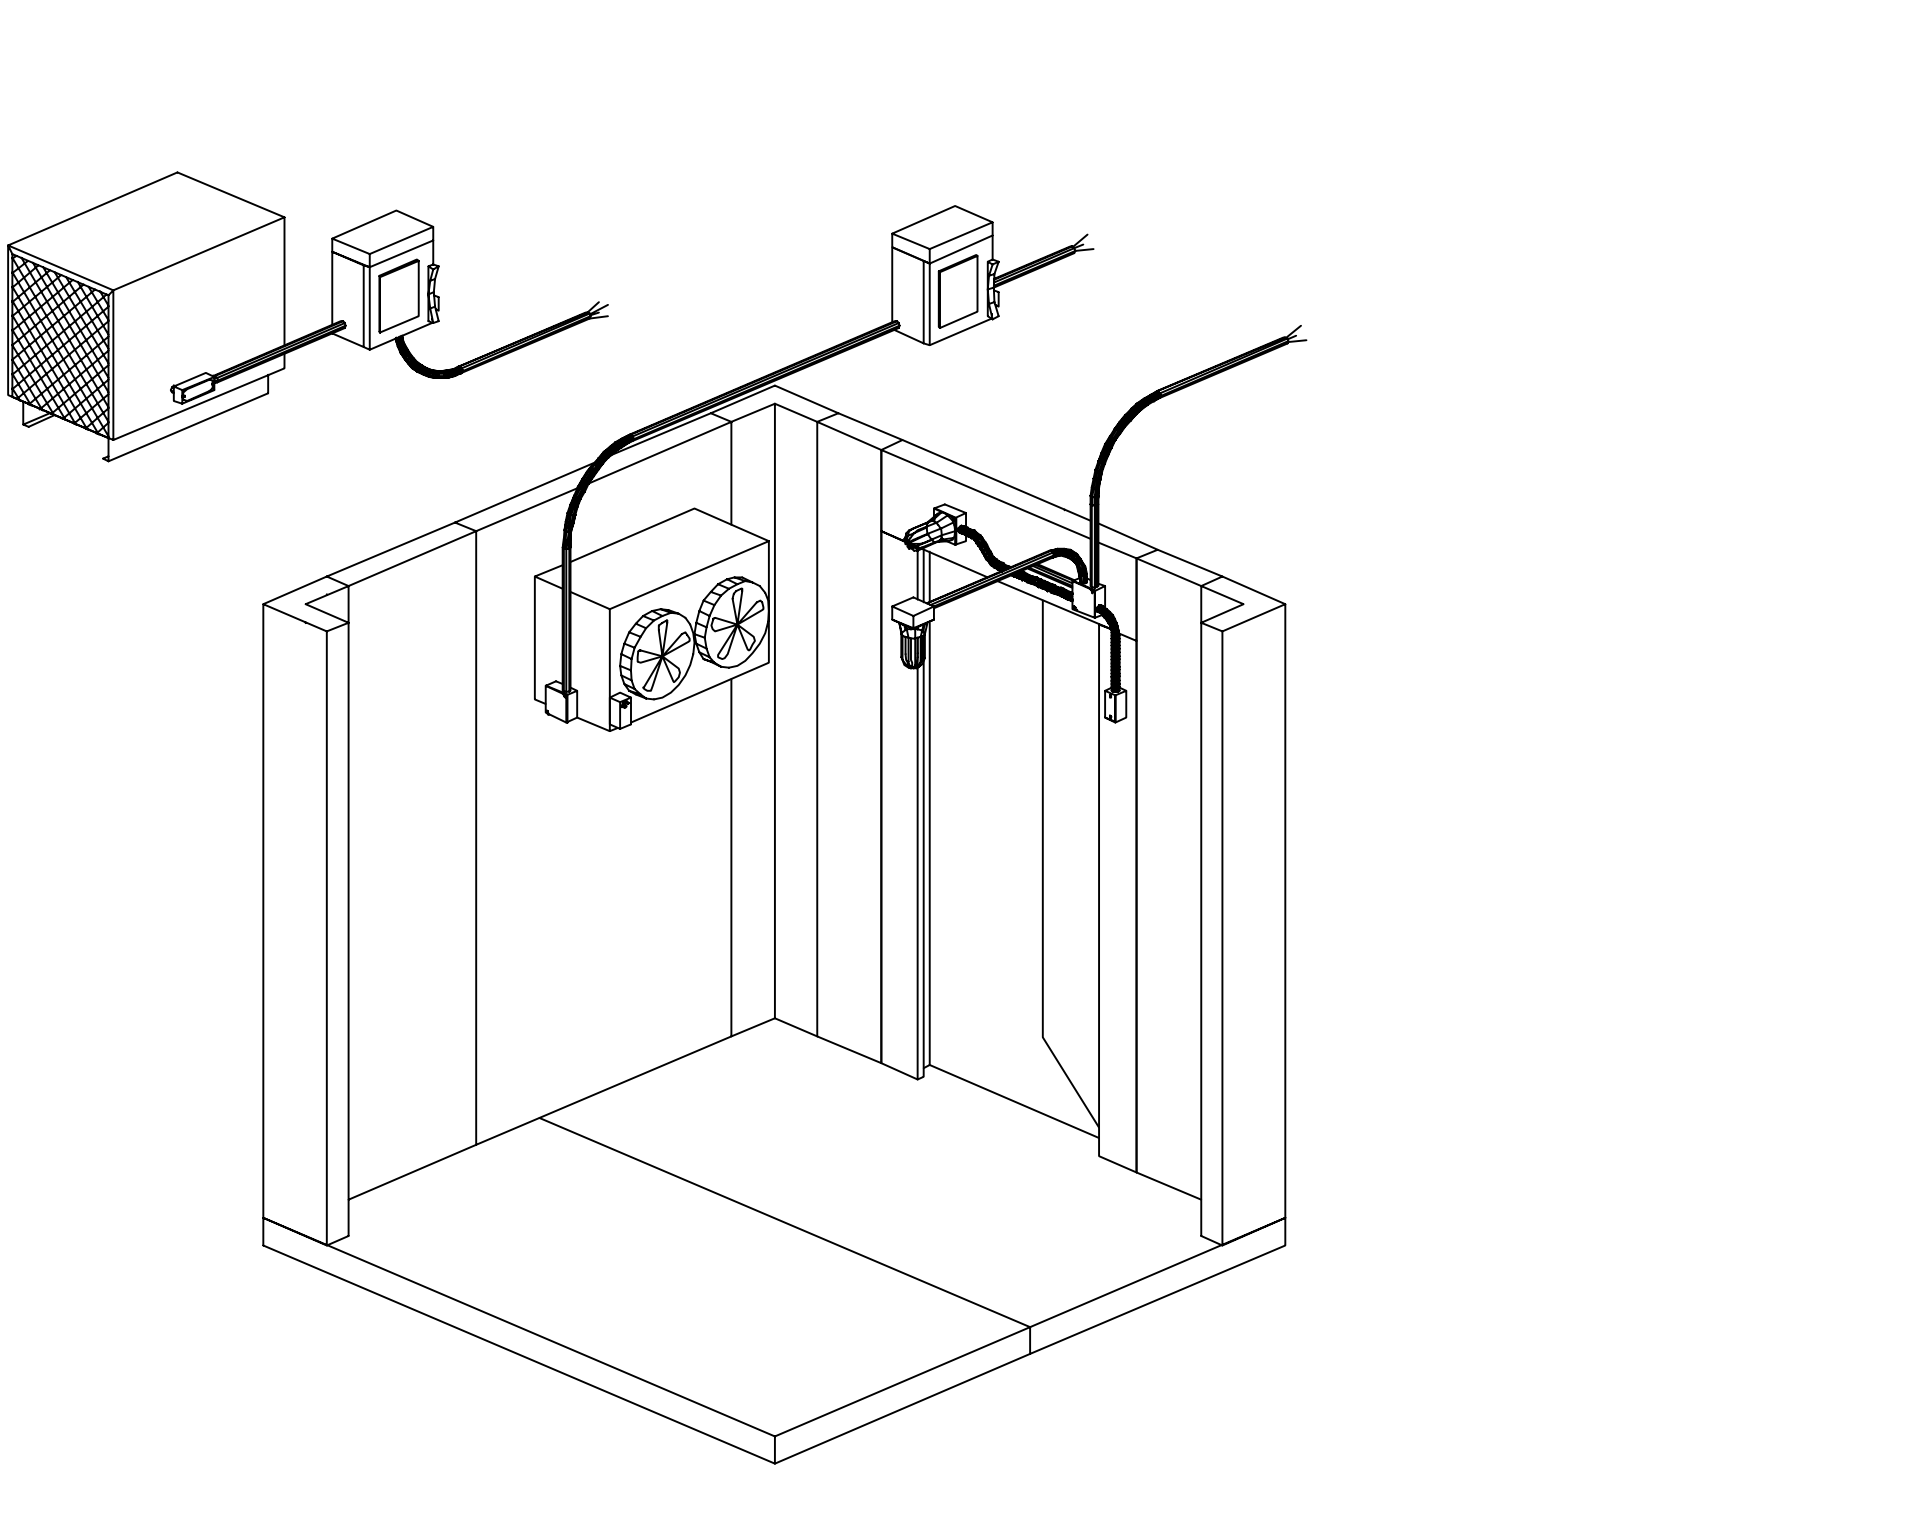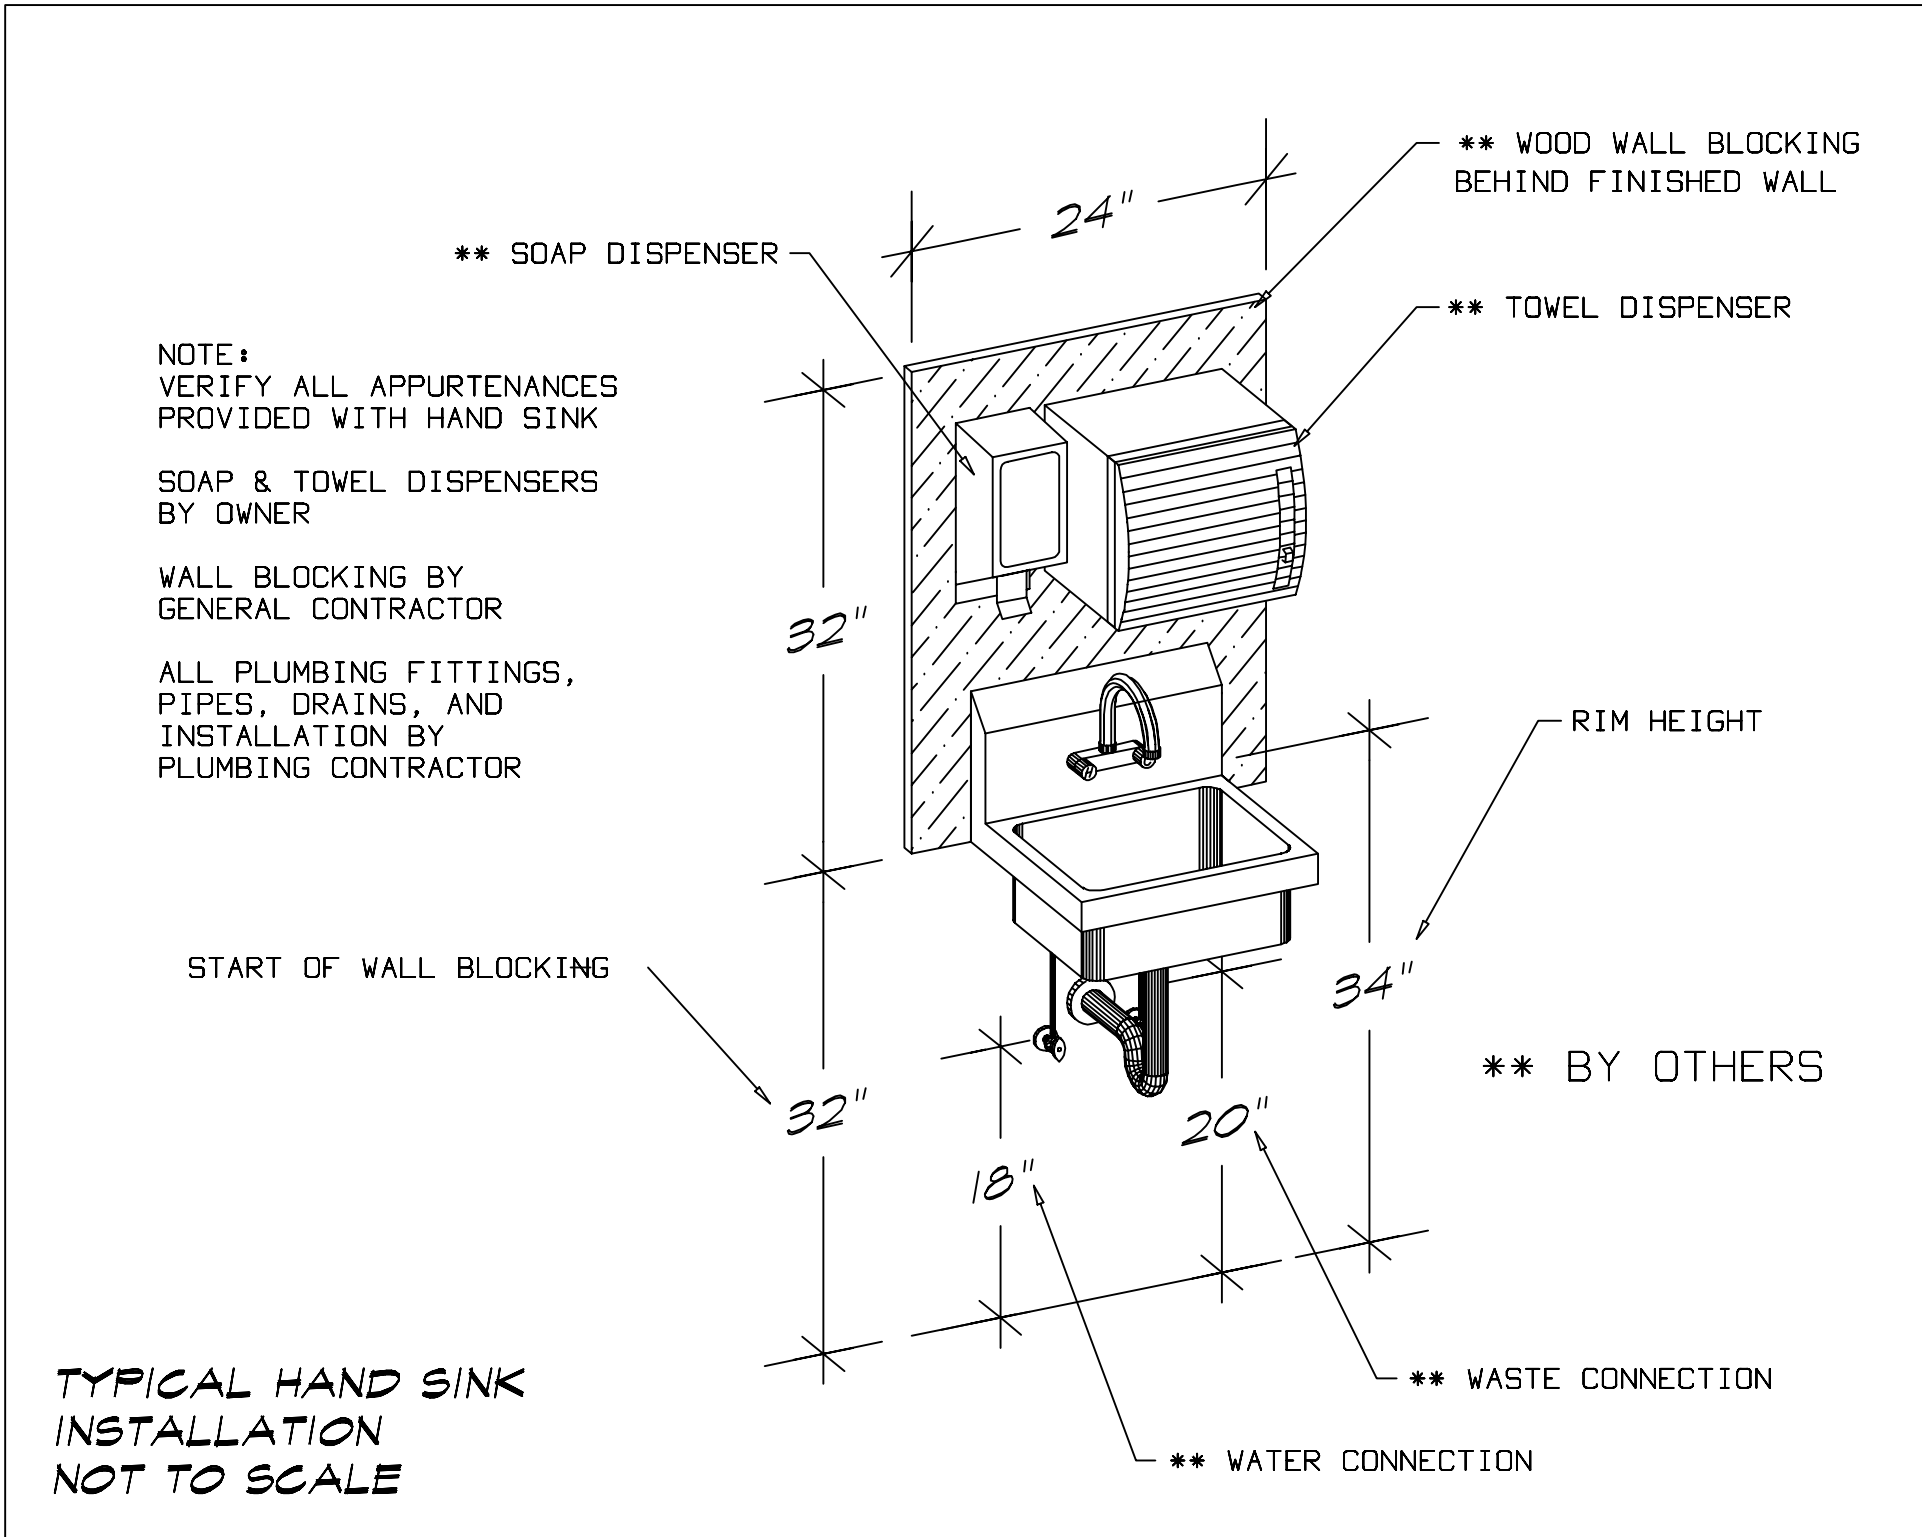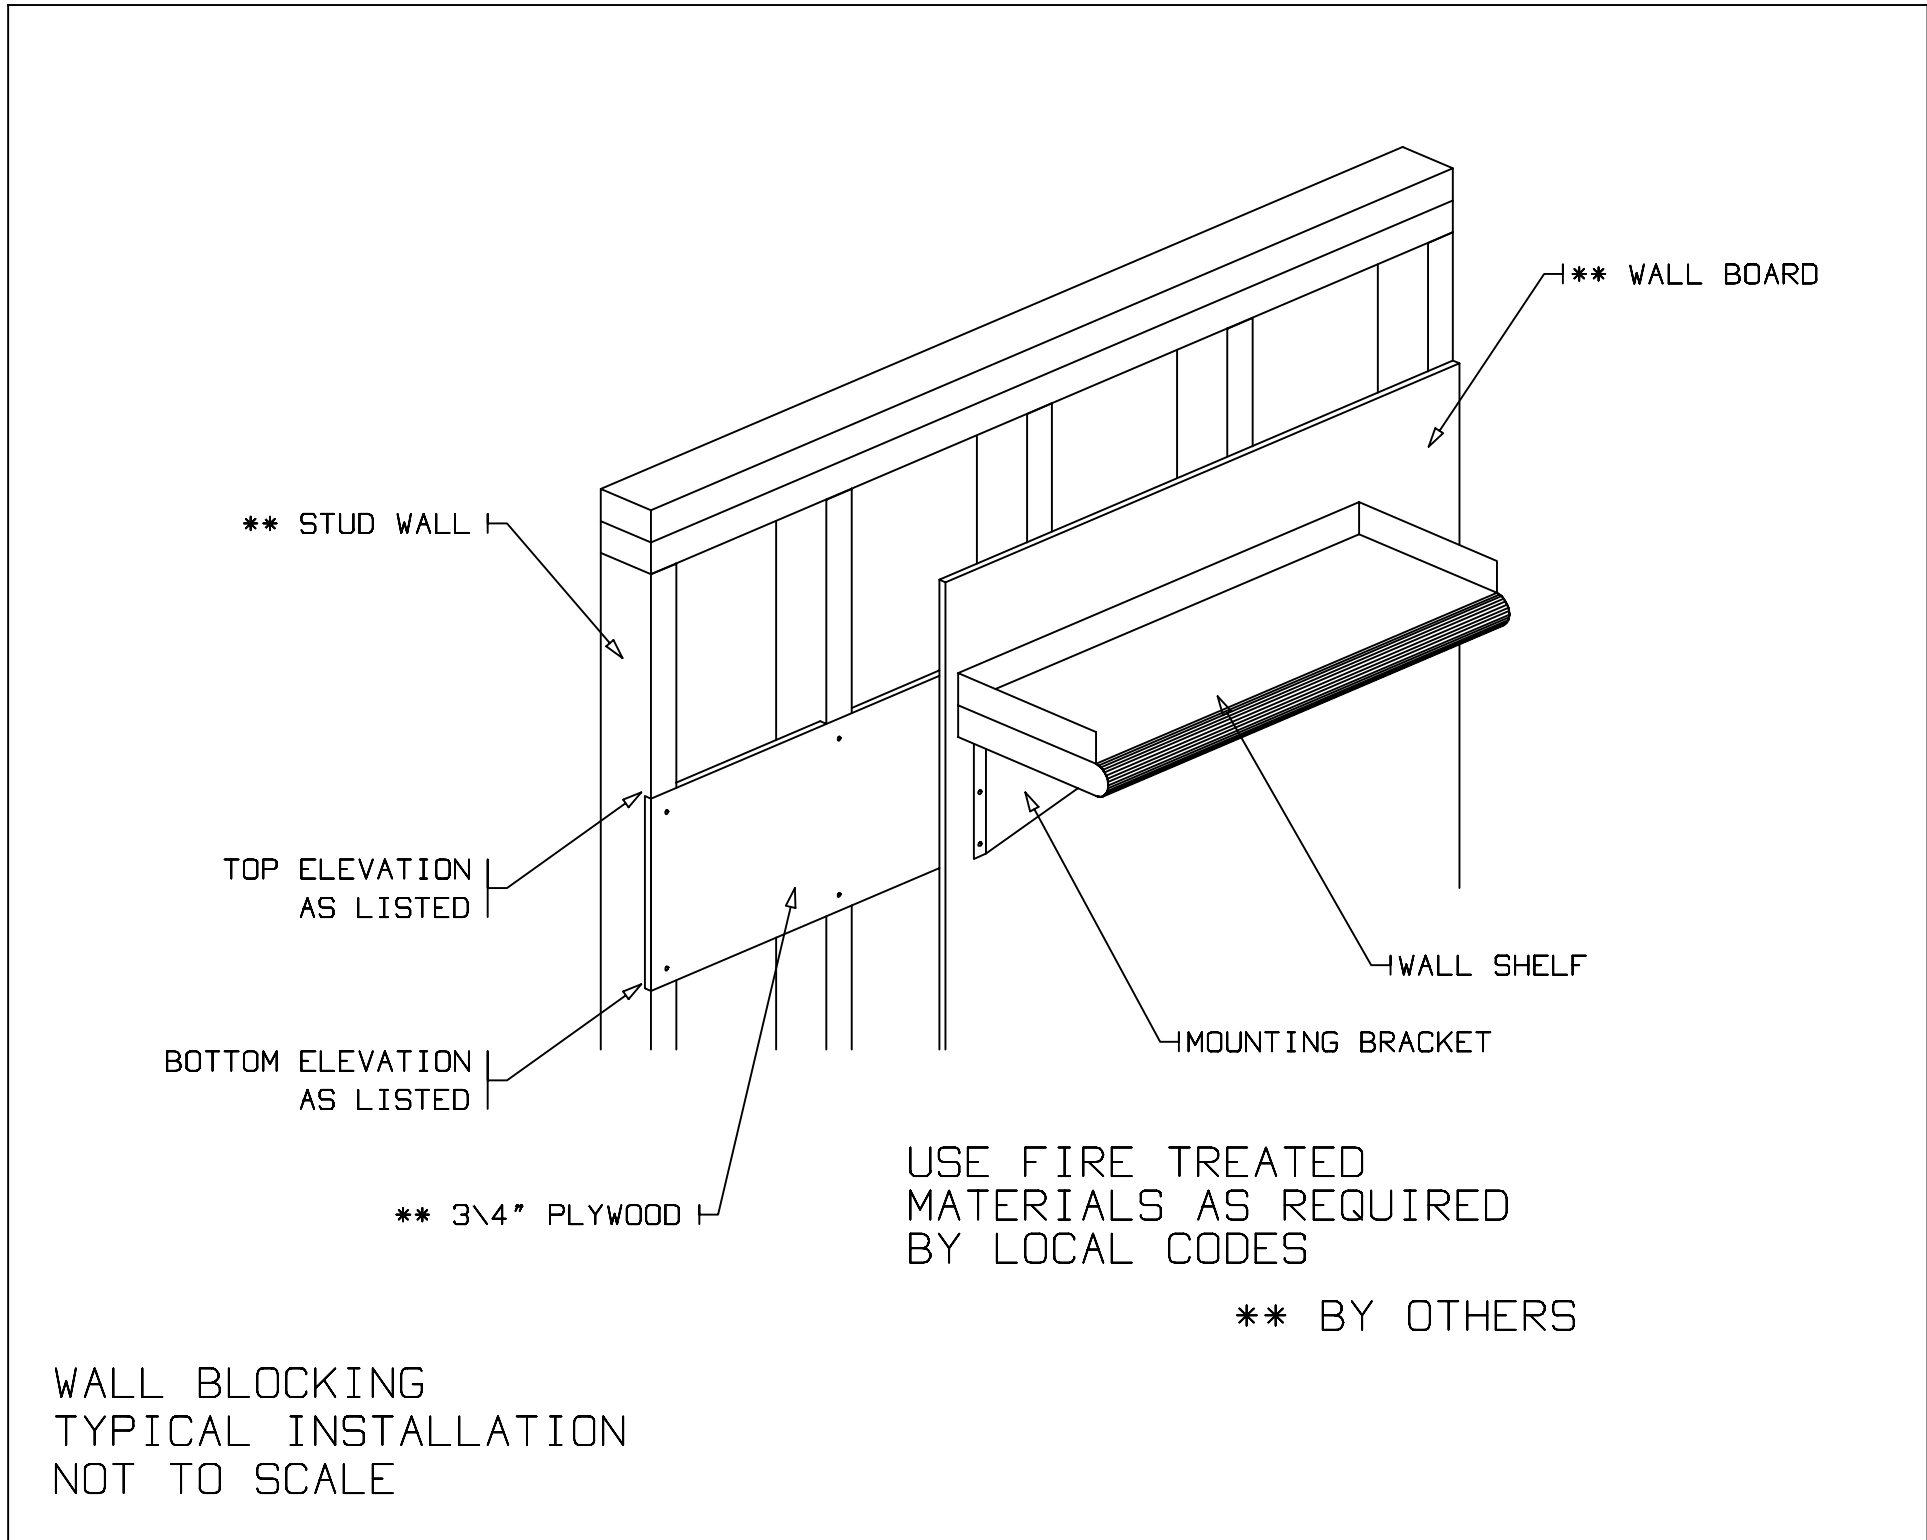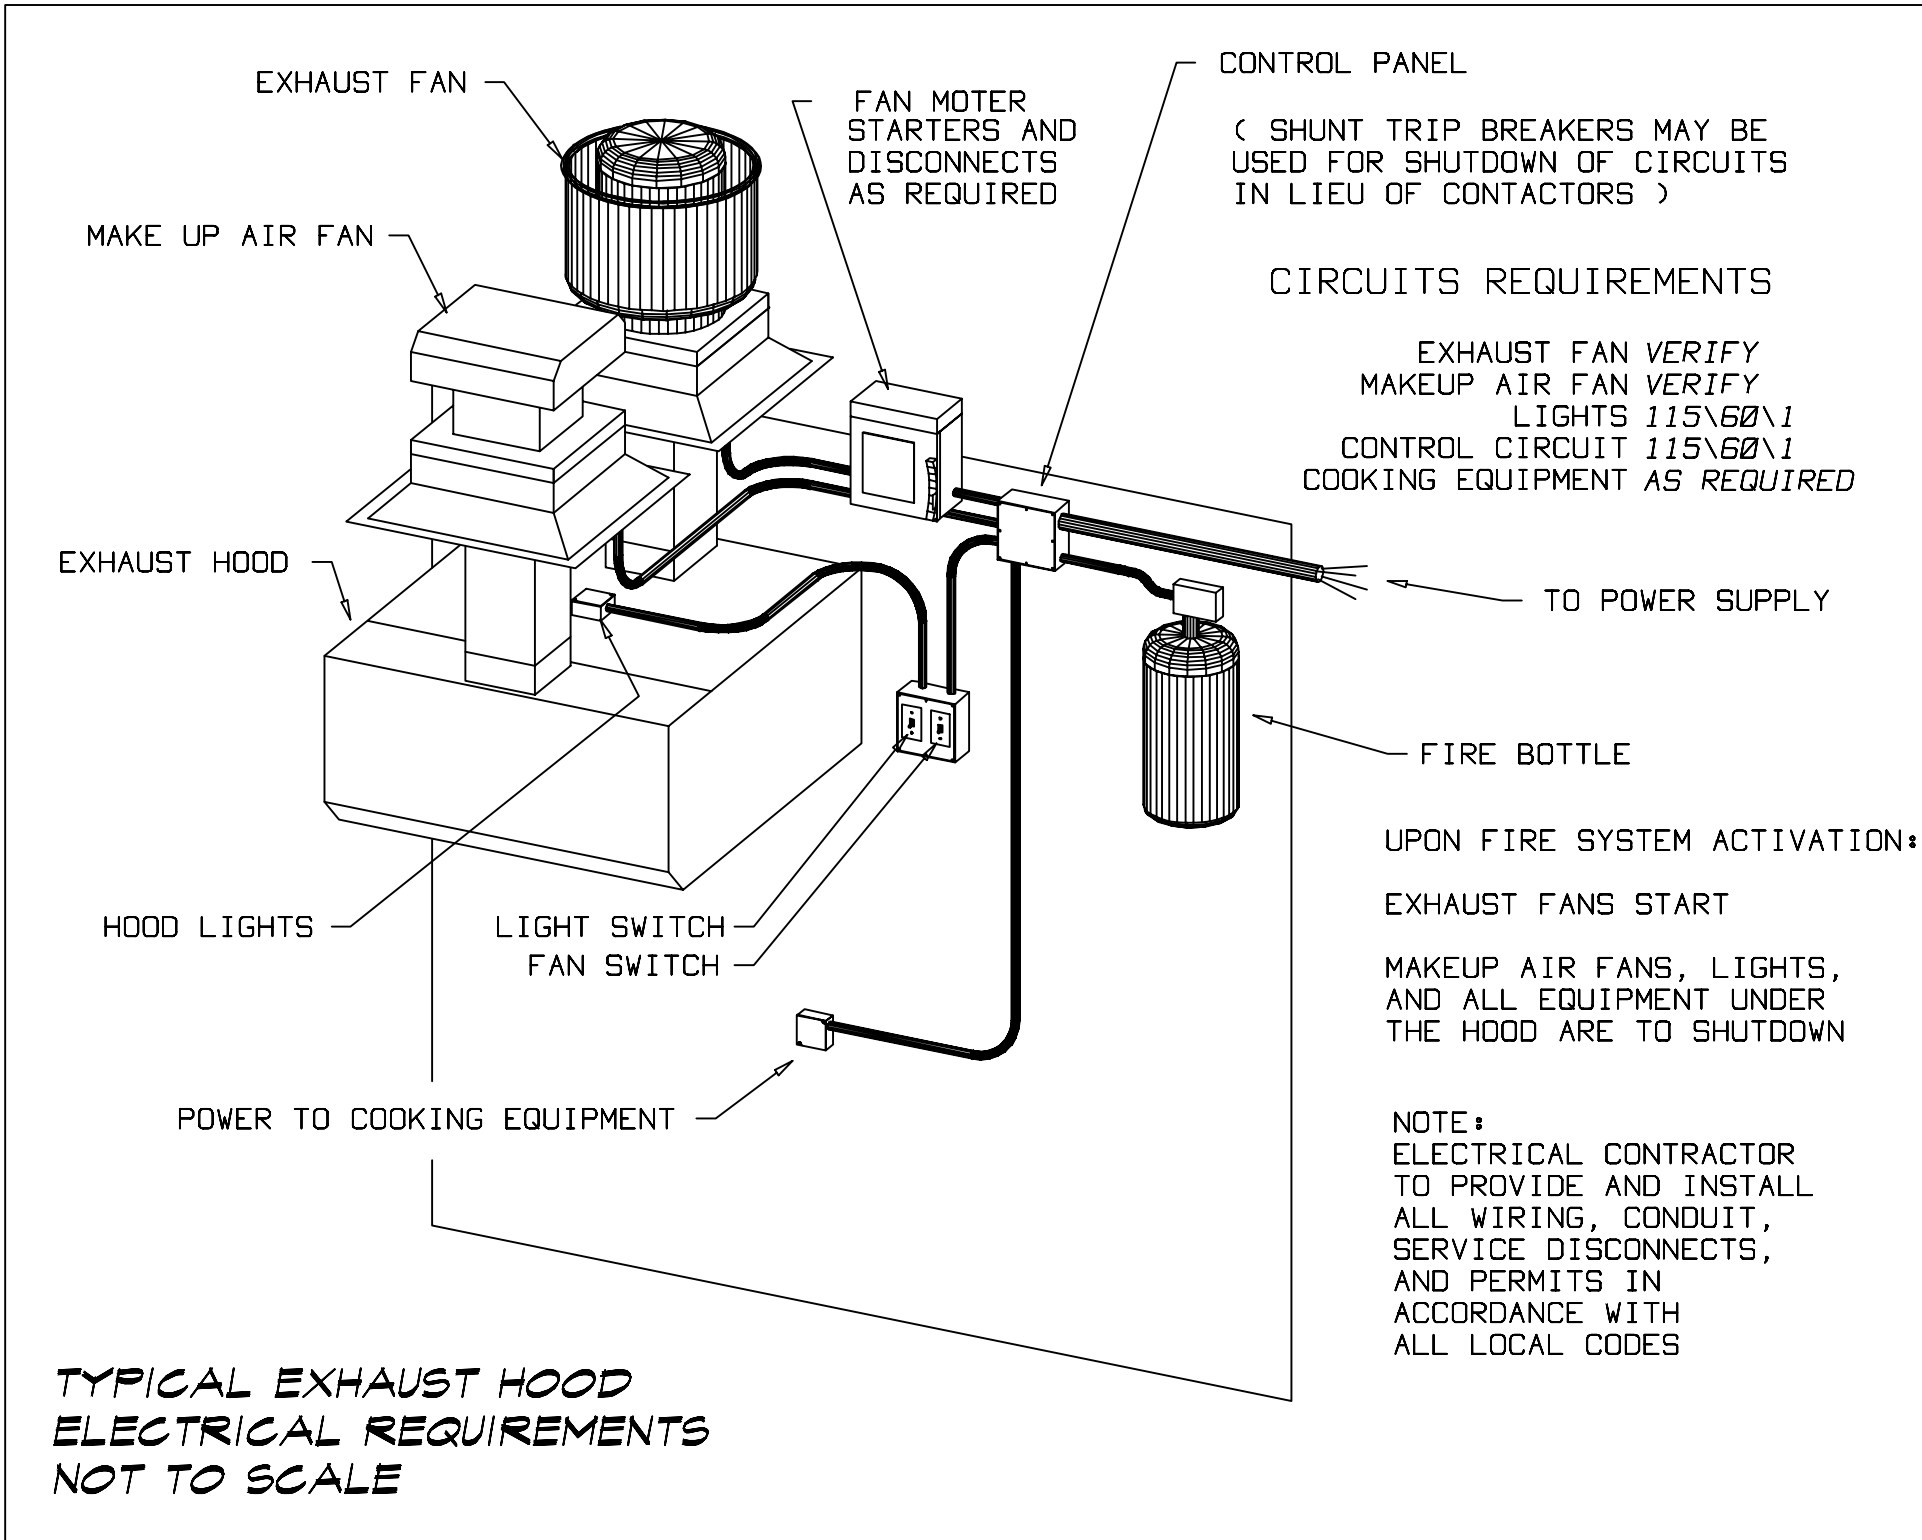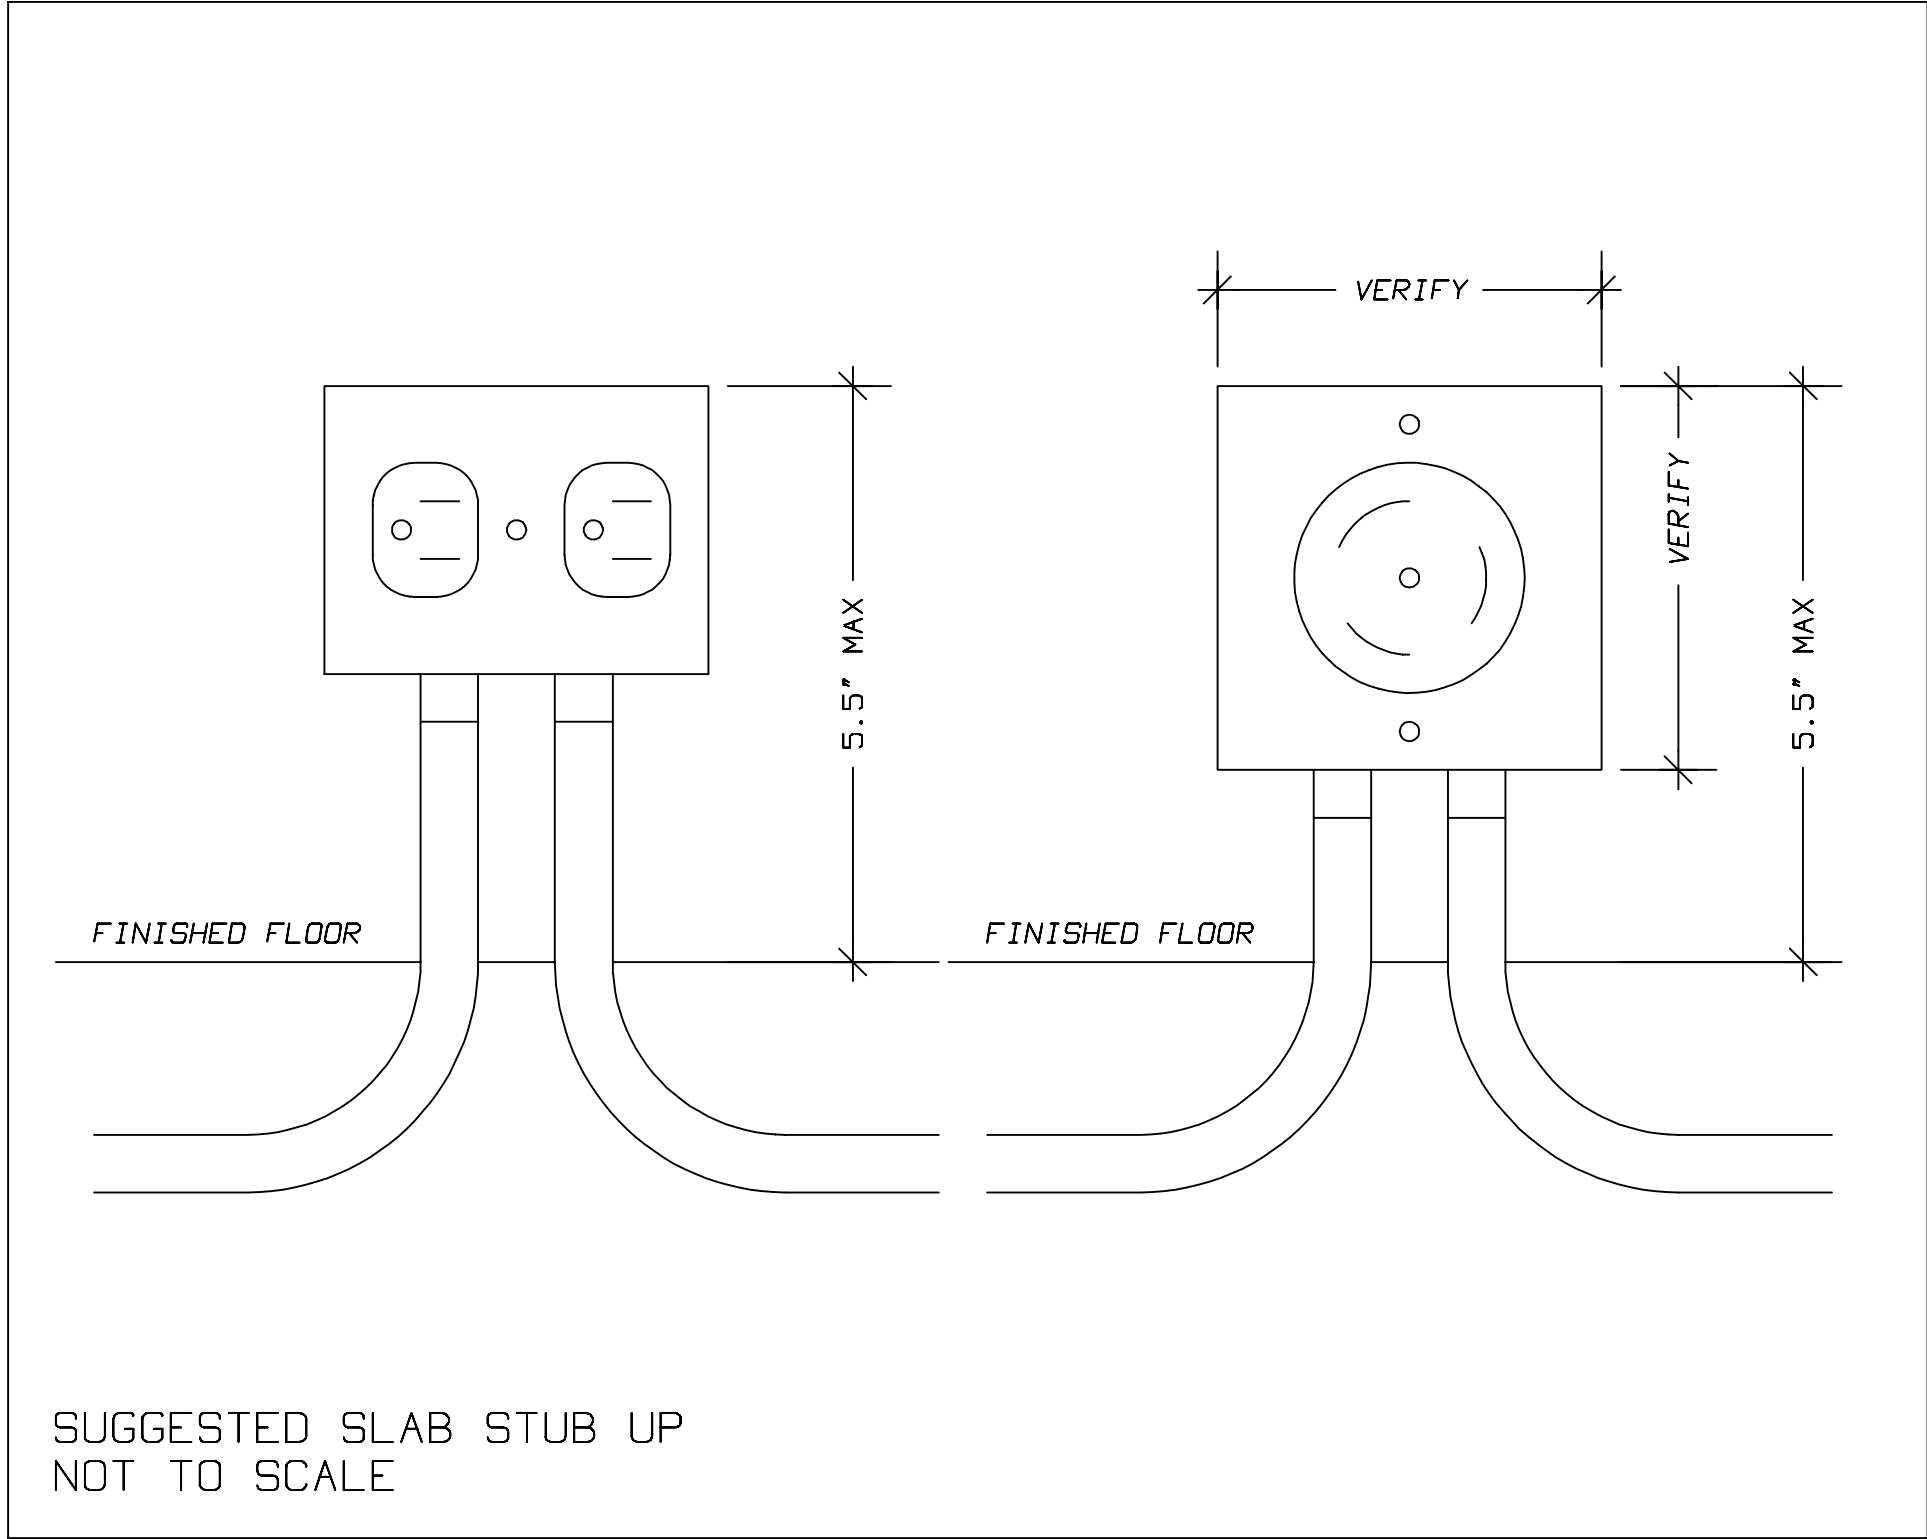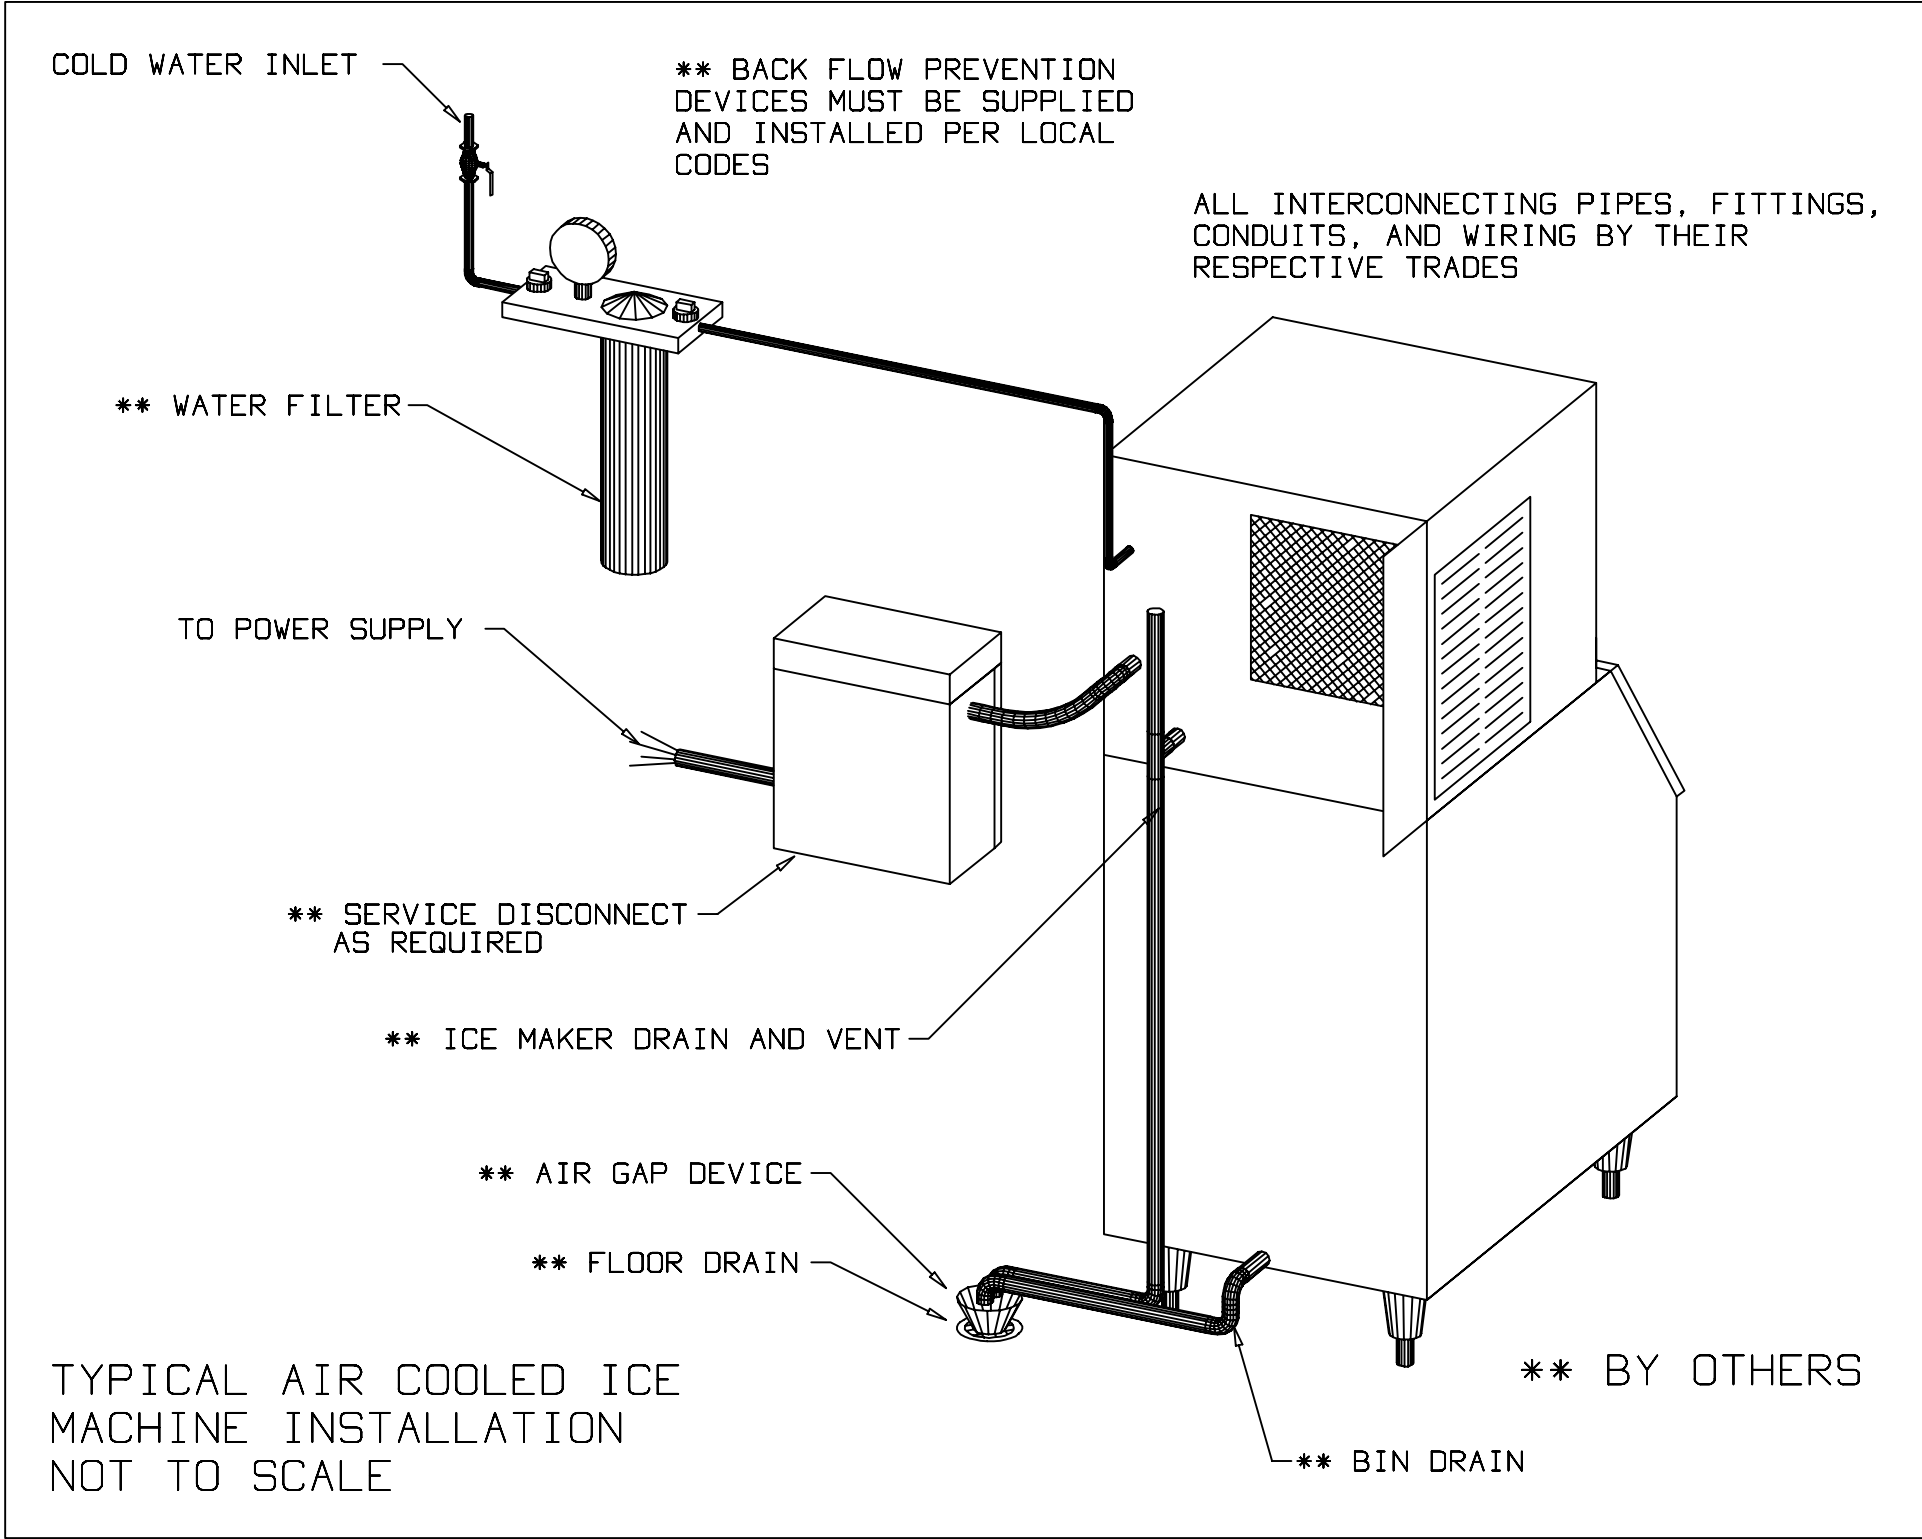

CONTENTS	
K1	LAYOUT
K2	ISOMETRICS
K3	SCHEDULES
K4	ELECTRICAL
K5	PLUMBING
K6	SLAB LAYOUT
K7	VENTILATION
K8	MECHANICAL
K9	DIMENSIONS
K10	WALL BLOCKING
K11	DETAILS

REVISIONS			
No.	Date	By	Revision
15	12/19/17	ddb	FULL SET
16	1/23/18	ddb	CURRENT WALL CONFIGURATION
17	1/26/18	ddb	NEW WALL BACKGROUND
			WAIT STATION ADDED