


PLAN VIEW

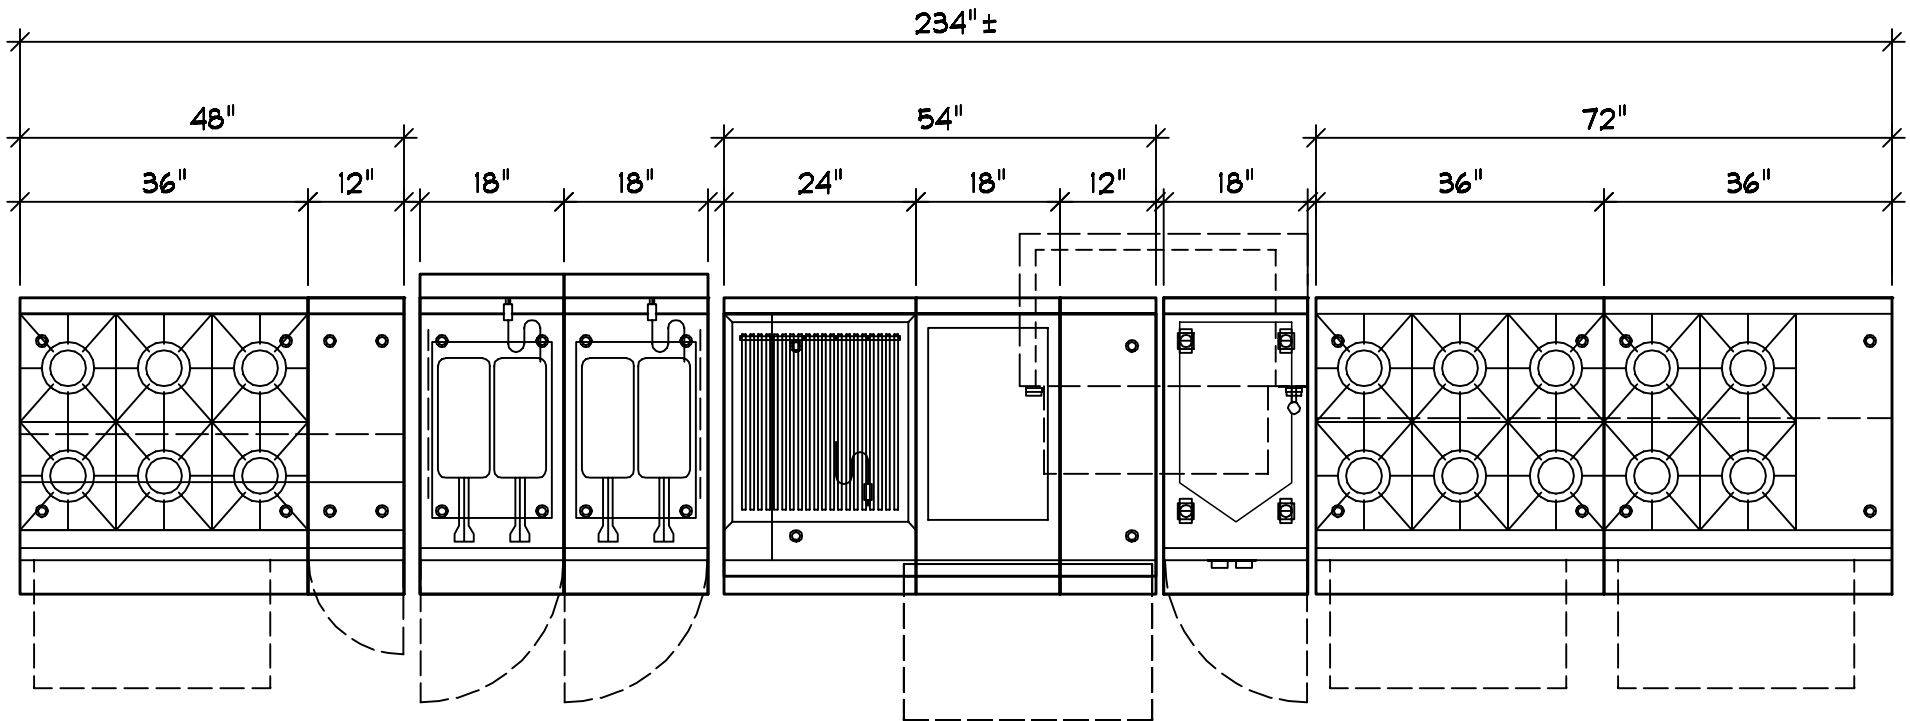

VH-CAMBM

COPYRIGHT (C) 2022


VULCAN

MIKE BOSKOYSKI
CAMBM

CAMBRIDGE MILL

04-29-22

ELEVATION

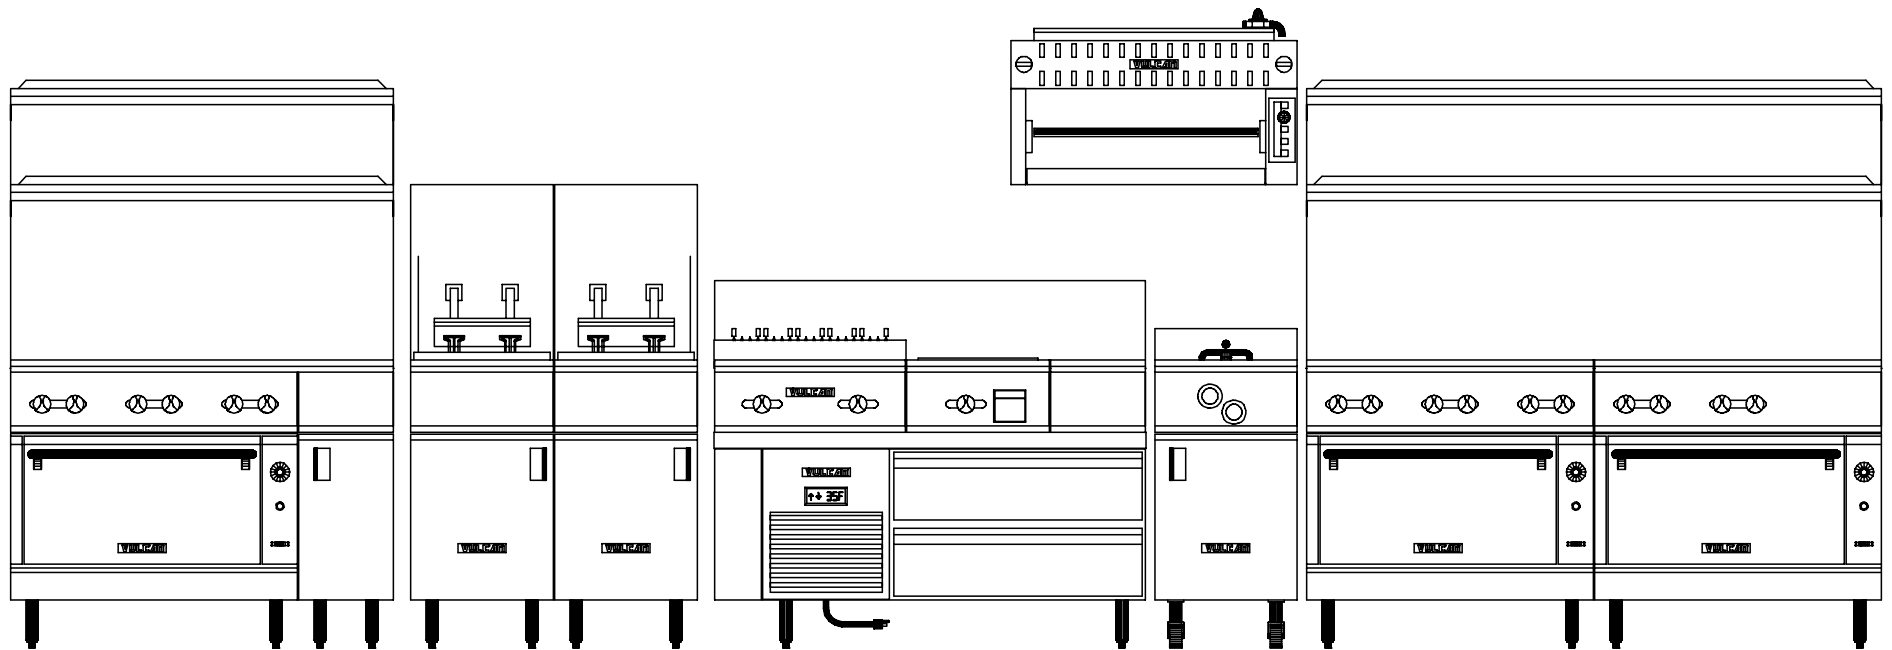


VH-CAMBM
COPYRIGHT (C) 2022

 **VULCAN**

MIKE BOSKOYSKI
CAMBM

CAMBRIDGE MILL
04-29-22

SEE VIEW

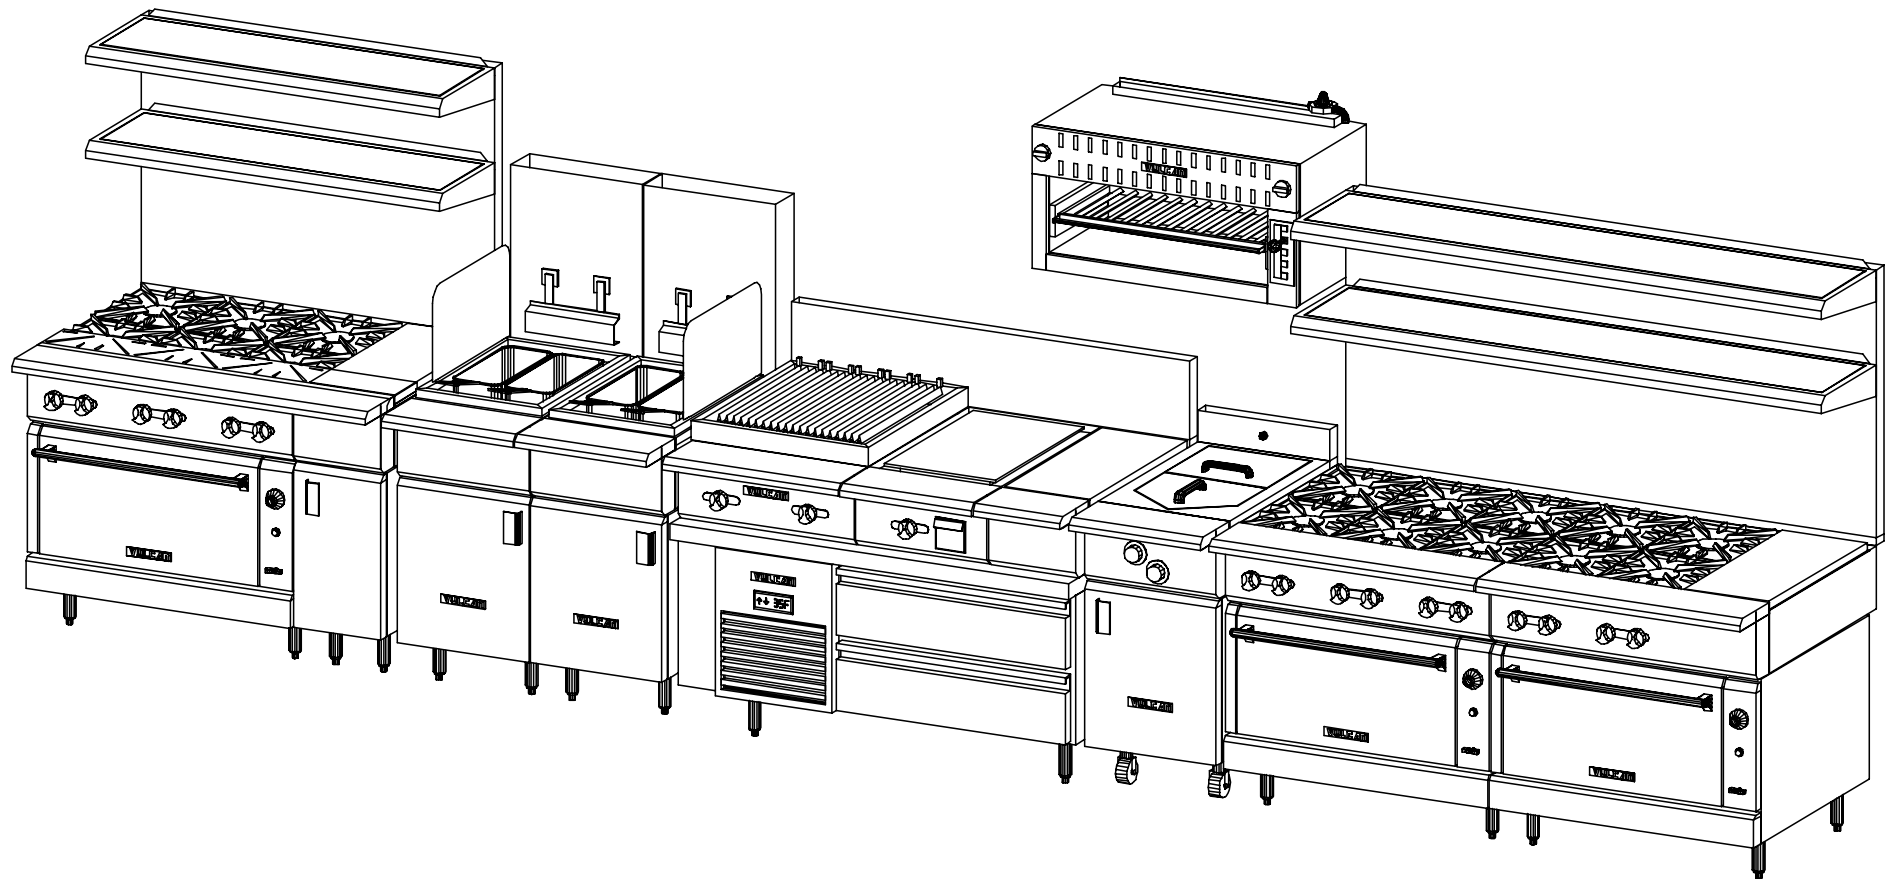

VH-CAMBM

COPYRIGHT (C) 2022


 **VULCAN**

MIKE BOSKOYSKI
CAMBM

CAMBRIDGE MILL

04-29-22

SSW VIEW

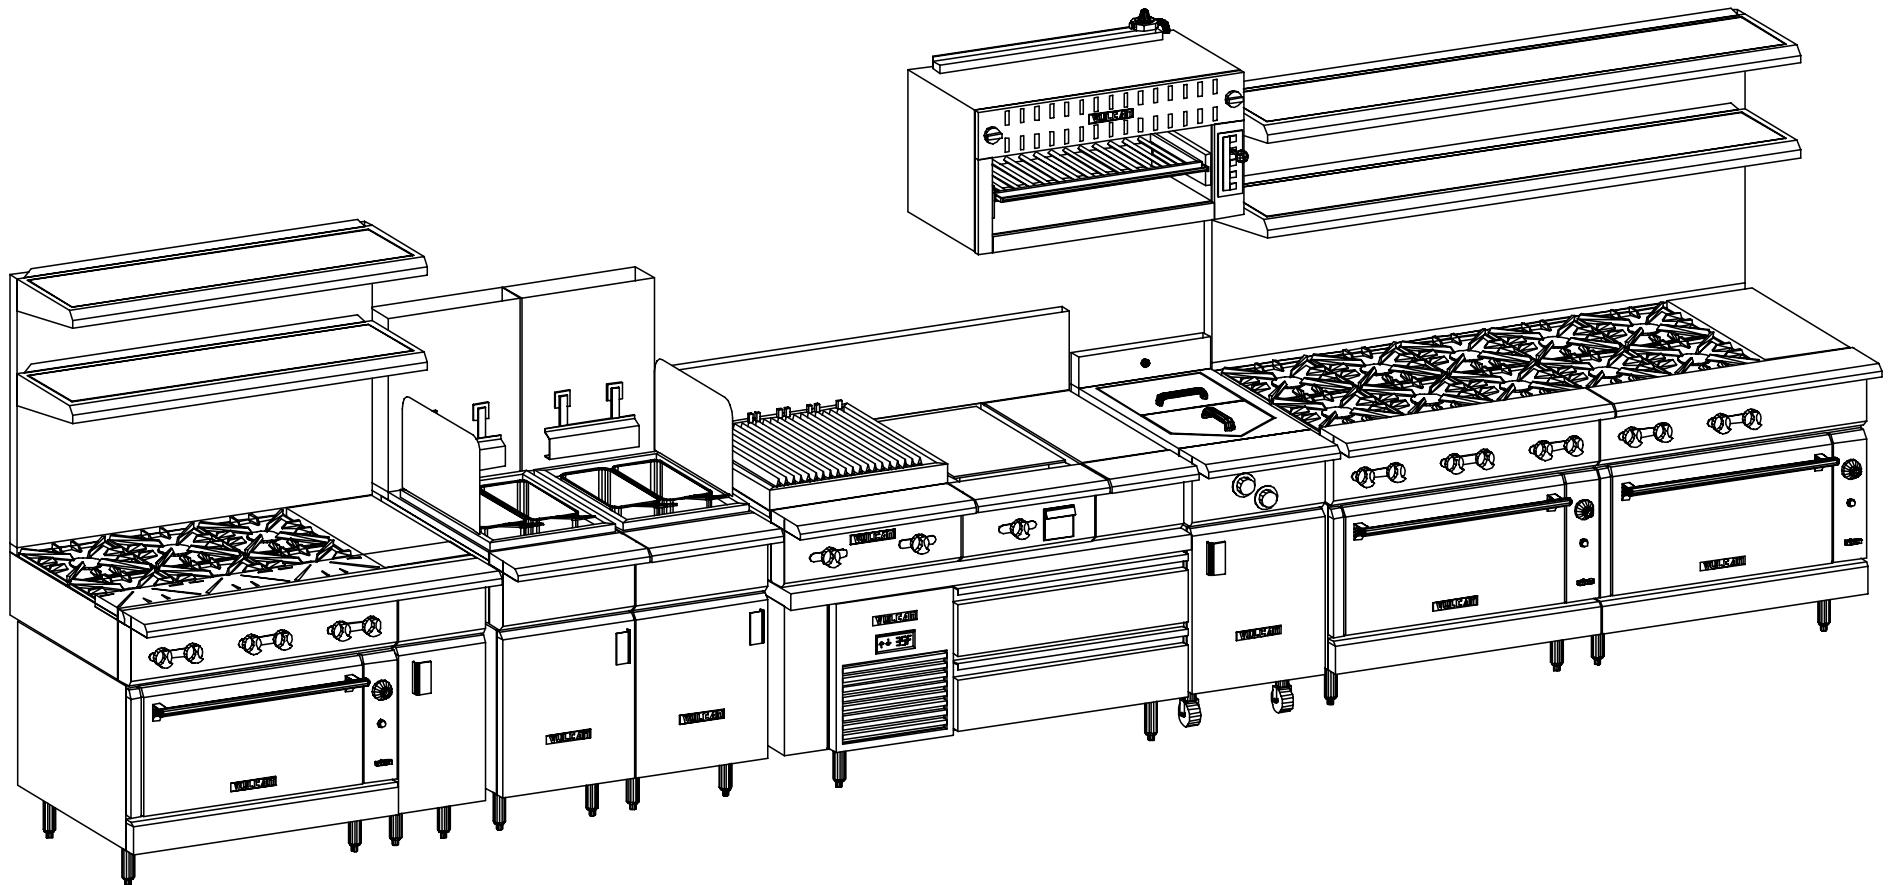

VH-CAMBM

COPYRIGHT (C) 2022

 **VULCAN**

MIKE BOSKOYSKI
CAMBM

CAMBRIDGE MILL

04-29-22

GENERAL NOTES - PLEASE READ**VENTILATION:**

ALL COOKING EQUIPMENT MUST BE VENTILATED BY AN APPROVED APPLIANCE IN ACCORDANCE WITH ALL APPLICABLE CODES.

FIRE SUPPRESSION:

ALL COOKING EQUIPMENT MUST BE PROTECTED BY AN APPROVED FIRE SUPPRESSION SYSTEM IN ACCORDANCE WITH ALL APPLICABLE CODES.

CONNECTIONS:

ALL PIPING, FITTINGS, AND INTERCONNECTION SERVICES SHOWN ARE TO BE SUPPLIED AND INSTALLED BY LICENSED CONTRACTORS IN ACCORDANCE WITH ALL LOCAL CODES.

GAS CONNECTIONS:








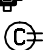
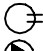





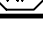



EXTERNAL GAS REGULATORS, FLEXIBLE GAS LINES AND RESTRAINING CABLES PROVIDED WITH THE EQUIPMENT MUST BE INSTALLED BY LICENSED CONTRACTORS IN ACCORDANCE WITH ALL LOCAL CODES. INCOMING GAS MANIFOLD SUPPLY PRESSURE MUST NOT EXCEED 0.5 PSI (14" W.C.)

BY OTHERS:

VERIFY ALL EQUIPMENT LISTED AS BY OTHERS FOR SIZE AND MECHANICAL SERVICE REQUIREMENTS.

NOTE:

IN LINE WITH THE POLICY TO CONTINUALLY IMPROVE ITS PRODUCTS, THE MANUFACTURER RESERVE THE RIGHT TO CHANGE MATERIALS AND SPECIFICATIONS WITHOUT NOTICE.

	CONNECTION POINT
	COLD WATER
	HOT WATER
	HOT + COLD WATER
	DRAIN
	POWER
	SWITCH
	CORD SET
	CONV OUTLET RECP
	DUPLEX RECPTACLE
	SINGLE RECPTACLE
	GAS
	STEAM SUPPLY
	STEAM RETURN
	STEAM TAKE OFF
	EXHAUST VENT
	SUPPLY VENT
	REFRIGERATION

04-27-2022

04-27-2022 : 10:33:37a

04-27-2022 : 10:37:03a

04-29-2022 : 07:59:41a

Mike Boskovski
HOBART CANADA

PROJECT CODE

CAMBM

v. 519-572-0051

Email: mike.boskovski@hobart.ca