

- GENERAL NOTES:
1. EACH GAS RANGETOP UNIT TO HAVE 1.25" FRONT MANIFOLD WITH OPTIONAL UNIONS FOR COUPLING TO ADJACENT RANGETOP UNITS OR OPTIONAL CAPS AT BOTH ENDS. EACH GAS RANGETOP UNIT TO HAVE OPTIONAL 1" MALE NPT REAR GAS CONNECTION OR REAR CONNECTION PLUGGED AT THE MANIFOLD.
  2. EACH GAS OVEN UNIT TO HAVE OPTIONAL .75" MALE NPT REAR GAS CONNECTION OR TO BE INTERPLUMBED TO RANGETOP MOUNTED GAS UNITS.
  3. MUST MAINTAIN A MINIMUM GAS SUPPLY OF 7" W.C. FOR NATURAL GAS AND 11" W.C. FOR LIQUID PROPANE. GAS SUPPLY MUST MATCH PIPE SIZE OF CONNECTION SHOWN ON DRAWINGS. ALL GAS UNIT'S MANIFOLD PRESSURE IS TO BE REGULATED TO 5" W.C. FOR NATURAL GAS AND 10" W.C. FOR LIQUID PROPANE. SHUTOFF VALVE MUST BE INSTALLED UPSTREAM OF REGULATOR. REGULATOR MUST BE INSTALLED HORIZONTAL, UPRIGHT AND IN ACCORDANCE WITH LOCAL REGULATIONS.
  4. ELECTRICAL DATA SHOWN ON DRAWING FOR REQUIRED EQUIPMENT.
  5. INSTALLATION UNDER AN EXHAUST HOOD IS REQUIRED.
  6. SHELVES/SAMALANDERS/CHEESEMELTERS MUST NOT BE INSTALLED ABOVE FRYERS/PASTA COOKERS/CHARBROILERS.
- 8 7 6 5 4 3


JOB NAME Cherokee Town Phase 2 05

BILL OF MATERIALS					
BALLOON	MODEL NUMBER	DESCRIPTION	QTY	BTU/UNIT	VOLT/AMP/PH
1	HOP366-NG	36"-6 OPEN BURNER W/ PILOT - NG	1	210000	N/A
2	AHSSG366	36"-6 SEALED BURNER S/S GRATES	1	N/A	N/A
3	CUSTOM	CUSTOM 72" STANDARD PLATE SHELF FOR BELLY BAR	1	N/A	N/A
4	HFRL18-NG	18" FRYER, 50LB, LEFT DOOR - NG	1	100000	N/A
5	HFRR18-NG	18" FRYER, 50LB, RIGHT DOOR - NG	1	100000	N/A
6	AHFRSL	FRYER SIDE SPLASH, LEFT	1	N/A	N/A
7	AHFRSR	FRYER SIDE SPLASH, RIGHT	1	N/A	N/A
8	HTG48-NG	48" THERMOSTATIC GRIDDLE - NG	1	100000	N/A
9	AHGPS48S	48" STANDARD GRIDDLE PLATE, STANDARD SIDE SPLASH	1	N/A	N/A
10	CUSTOM	CUSTOM 84" STANDARD PLATE SHELF FOR BELLY BAR	1	N/A	N/A
11	CUSTOM	CUSTOM LINEUP BELLY BAR FOR 1/9TH PANS	1	N/A	N/A
12	HPCHL18-NG-2	18" PASTA COOKER, LEFT DOOR W/WATER SAFETY - NG	1	80000	N/A
13	HSMR36-NG	36" SALAMANDER, RANGE MOUNT - NG	1	30000	N/A
14	AHIP	INTERPLUMBING KIT FOR SM/CM TO RANGETOP OR OVEN BASE	2	N/A	N/A
15	*HTR90*	90" TALL RISER	1	N/A	N/A
16	HTR84	84" TALL RISER	1	N/A	N/A
17	HCMR48-NG	48" CHEESEMELTER, RANGE MOUNT - NG	1	40000	N/A
18	AHCCL	MANIFOLD CAP AND S/S COVER, LEFT	1	N/A	N/A
19	AHCCR	MANIFOLD CAP AND S/S COVER, RIGHT	1	N/A	N/A
20	HCOP36-NG	36" CONVECTION OVEN W/ STANDING PILOT - NG	1	40000	120/3/1
21	HFBS36	36" FREEZER BASE, SELF CONTAINED	1	N/A	120/8.7/1
22	HRBS48	48" REFRIGERATED BASE, SELF CONTAINED	1	N/A	120/9.1/1
23	AHAC4	6" ADJUSTABLE CASTER, SET OF 4	5	N/A	N/A
24	AHAC6	6" ADJUSTABLE CASTER, SET OF 6	1	N/A	N/A
25	AHRGC	1" NPT REAR GAS CONNECTION KIT	1	N/A	N/A
26	AHRGCFP	1" NPT REAR GAS CONNECTION KIT FOR FR/PC	1	N/A	N/A
27	AHPR100-NG	1" PRESSURE REGULATOR, NOT SHOWN - NG	2	N/A	N/A
TOTALS:				*820,000 BTU/HR	20.8A @ 120V


**\*TOTAL BTU LOAD INCLUDES EXISTING 120,000 BTU/HR CHARBROILER**

9' 120V POWER CORD FOR EACH OVEN

5' 120V POWER CORD FOR EACH REFRIGERATED/FREEZER BASE

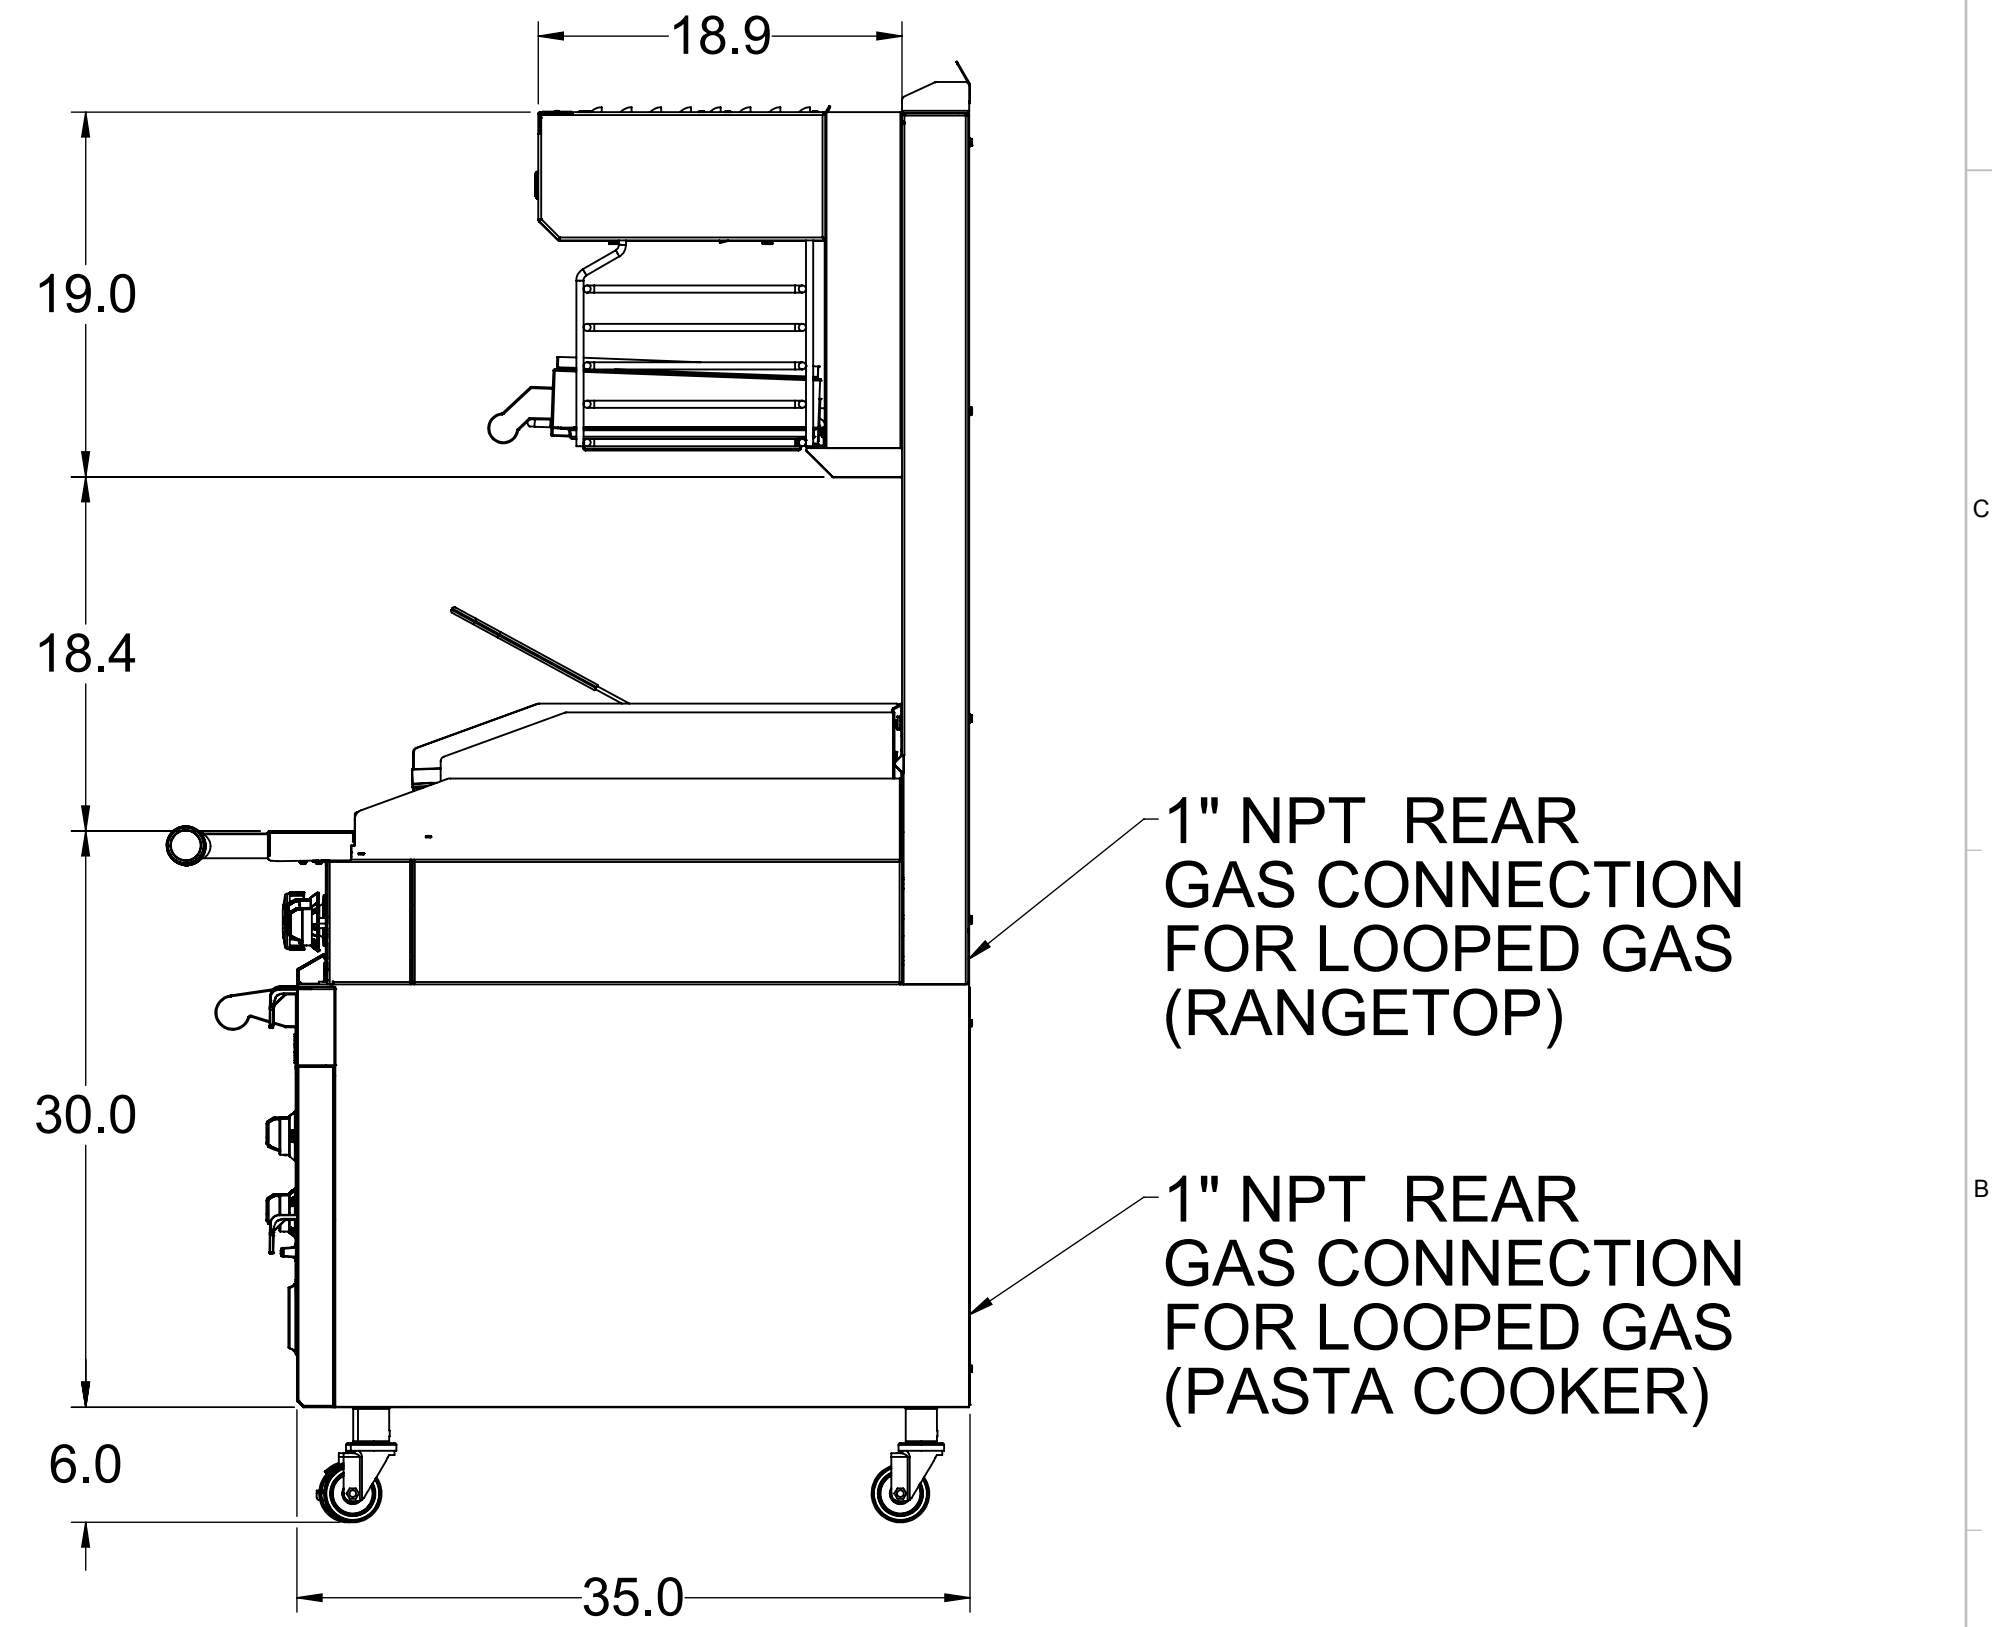

05	HFRL18 ADDED; RISER & BELLY BAR CONFIGURATIONS CHANGED	jevans	09/09/2019
REVISION	DESCRIPTION OF CHANGE	DRAWN BY	DATE
UNLESS OTHERWISE SPECIFIED DO NOT SCALE DRAWING. INTERPRET DIMENSIONS AND TOLERANCES PER ASME Y14.5M-1994. DIMENSIONS ARE IN INCHES. TOLERANCES APPLY AS SHOWN BELOW.		THIRD ANGLE PROJECTION	
X ±0.1 XX ±0.06 XXX ±0.030 ANGLES ±1°		NO PART OF THIS DOCUMENT MAY BE REPRODUCED, STORED IN A RETRIEVAL SYSTEM, OR TRANSMITTED IN ANY FORM, WITHOUT THE WRITTEN PERMISSION OF Hestan Commercial Corporation. THIS DOCUMENT OR ANY COPIES SHALL BE RETURNED UPON WRITTEN REQUEST.	
DRAWN BY jpeng		DATE 08/12/2019	
CHECKED BY		DATE	
APPROVED BY		DATE	
JOB NAME		DRAWING NO	
SCALE 1:10		SIZE D	
INSTALLATION ADDRESS Atlanta, GA		SHEET NO. 1 OF 2	

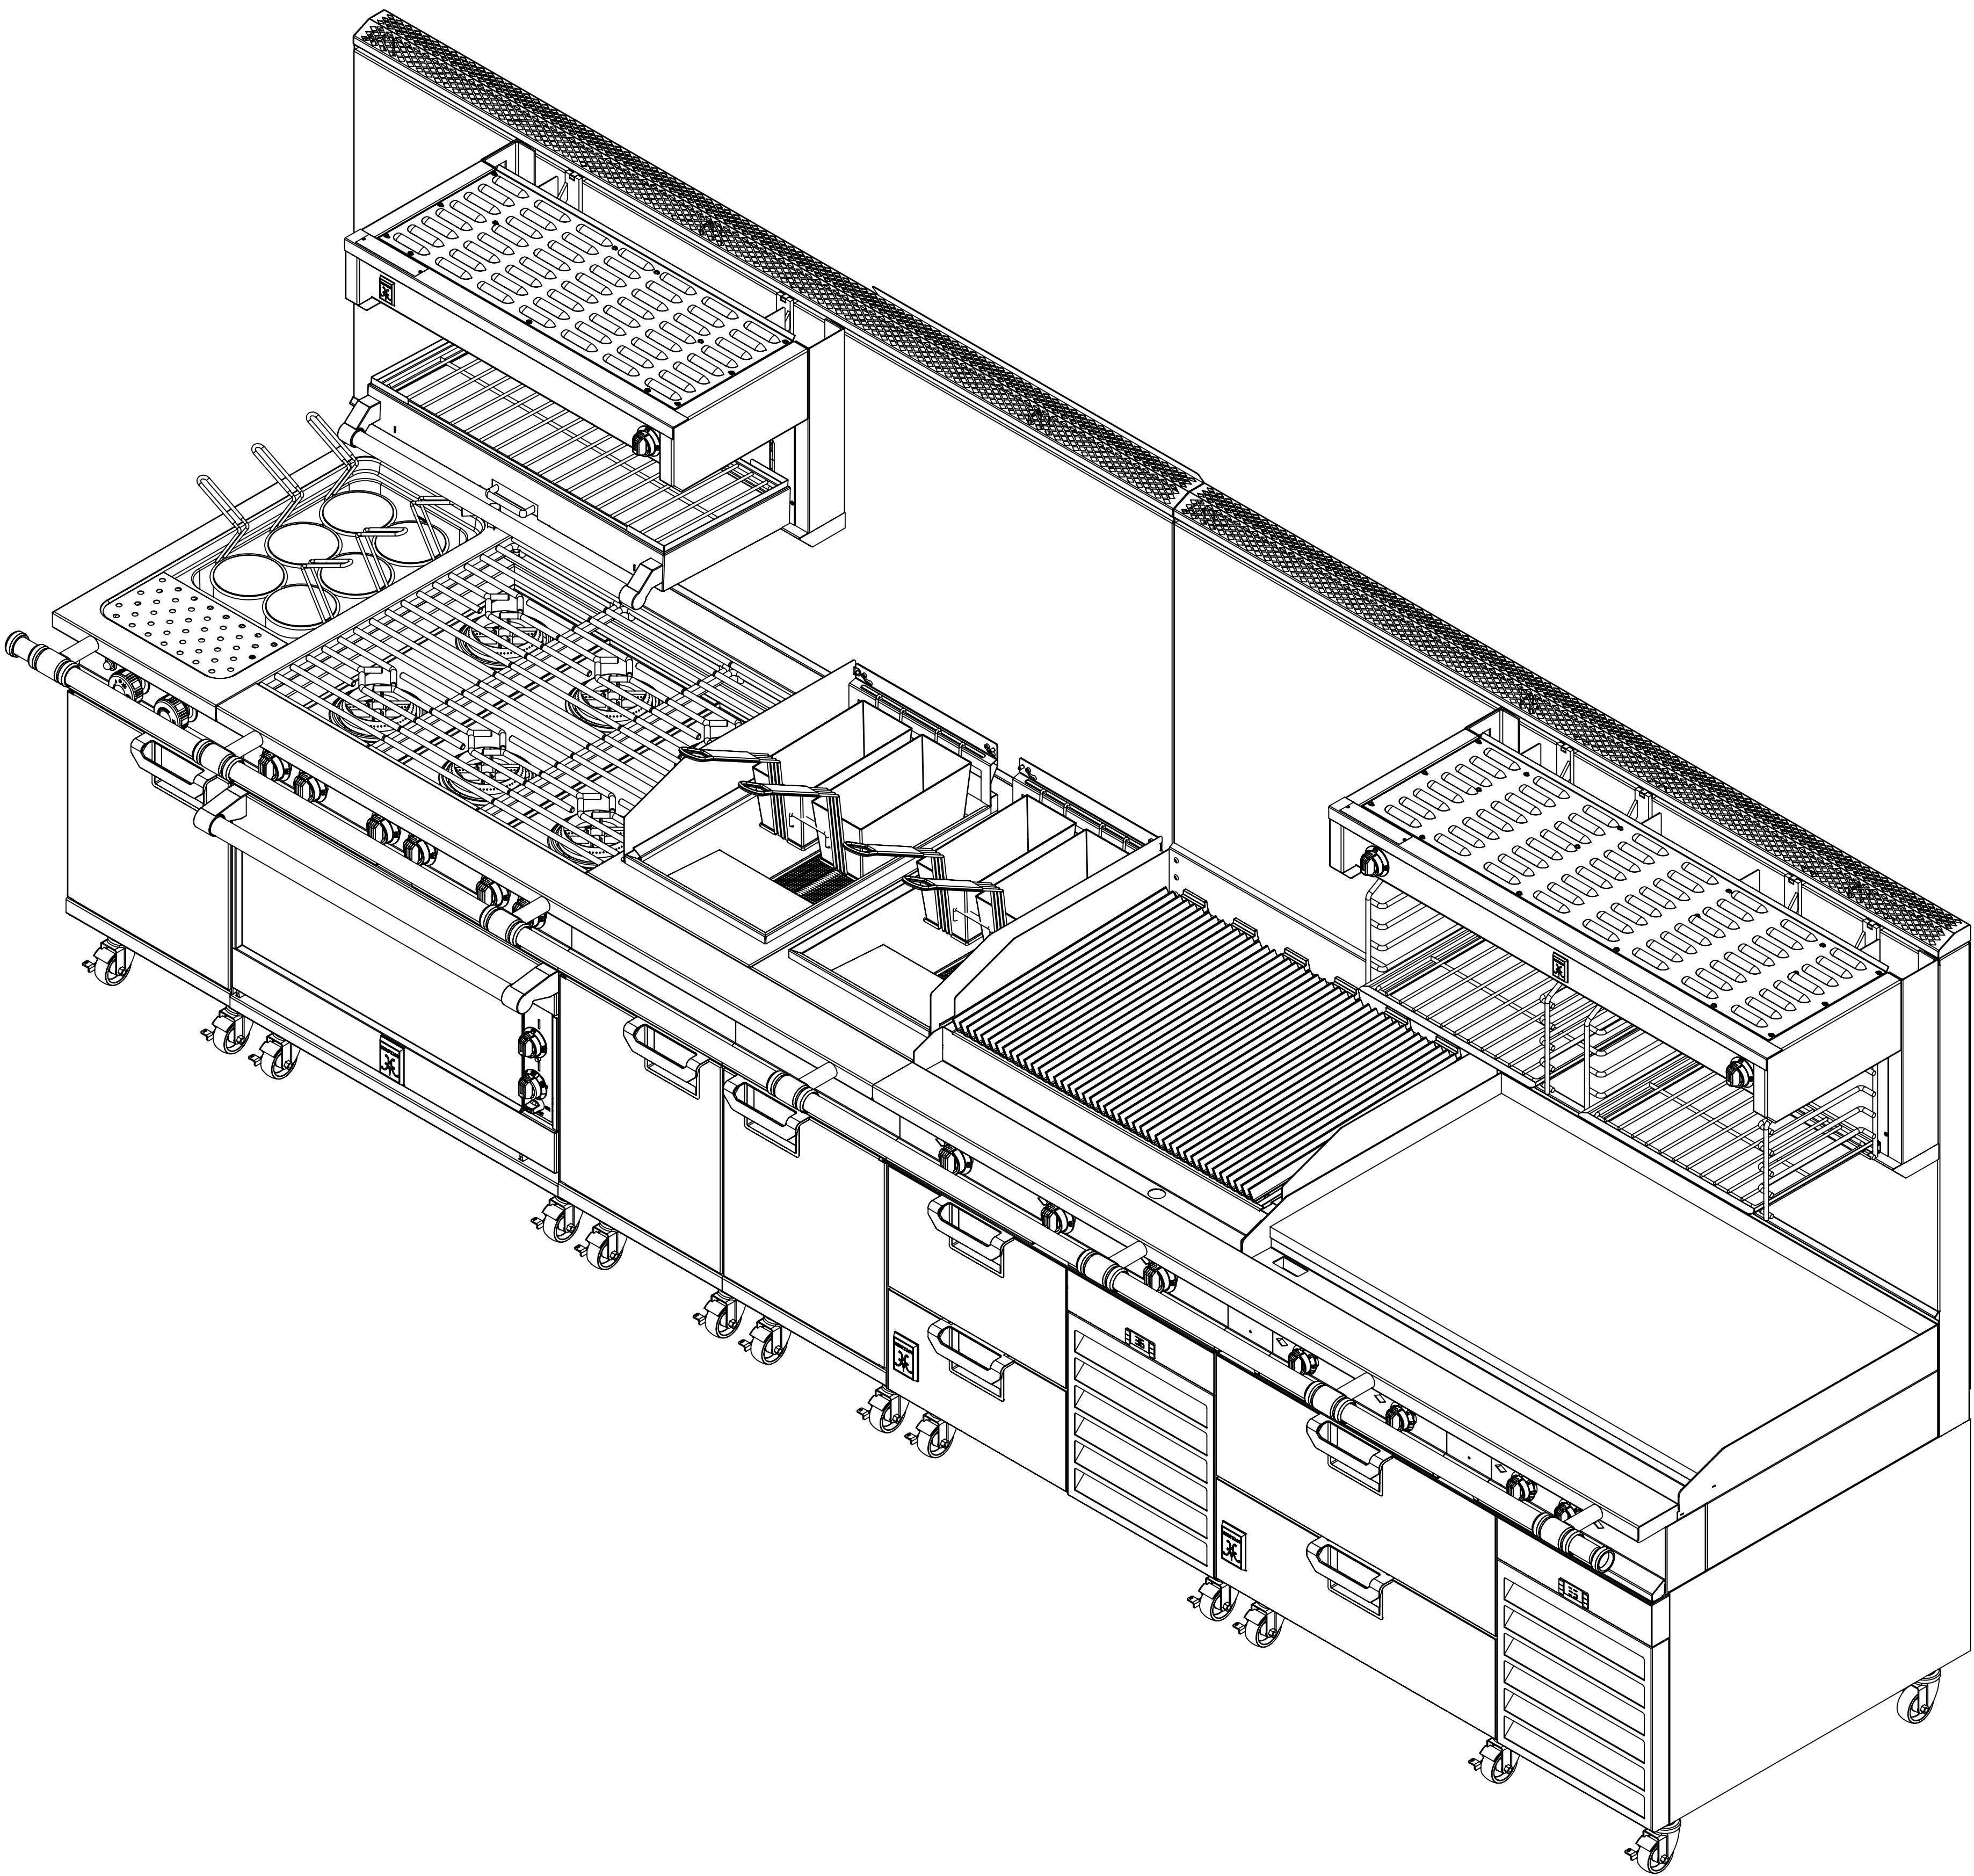

DRAWING NO

Lineup

REVISION

05

SCALE

1:8

SIZE

D

INSTALLATION ADDRESS

Atlanta, GA

SHEET NO

2 OF 2