


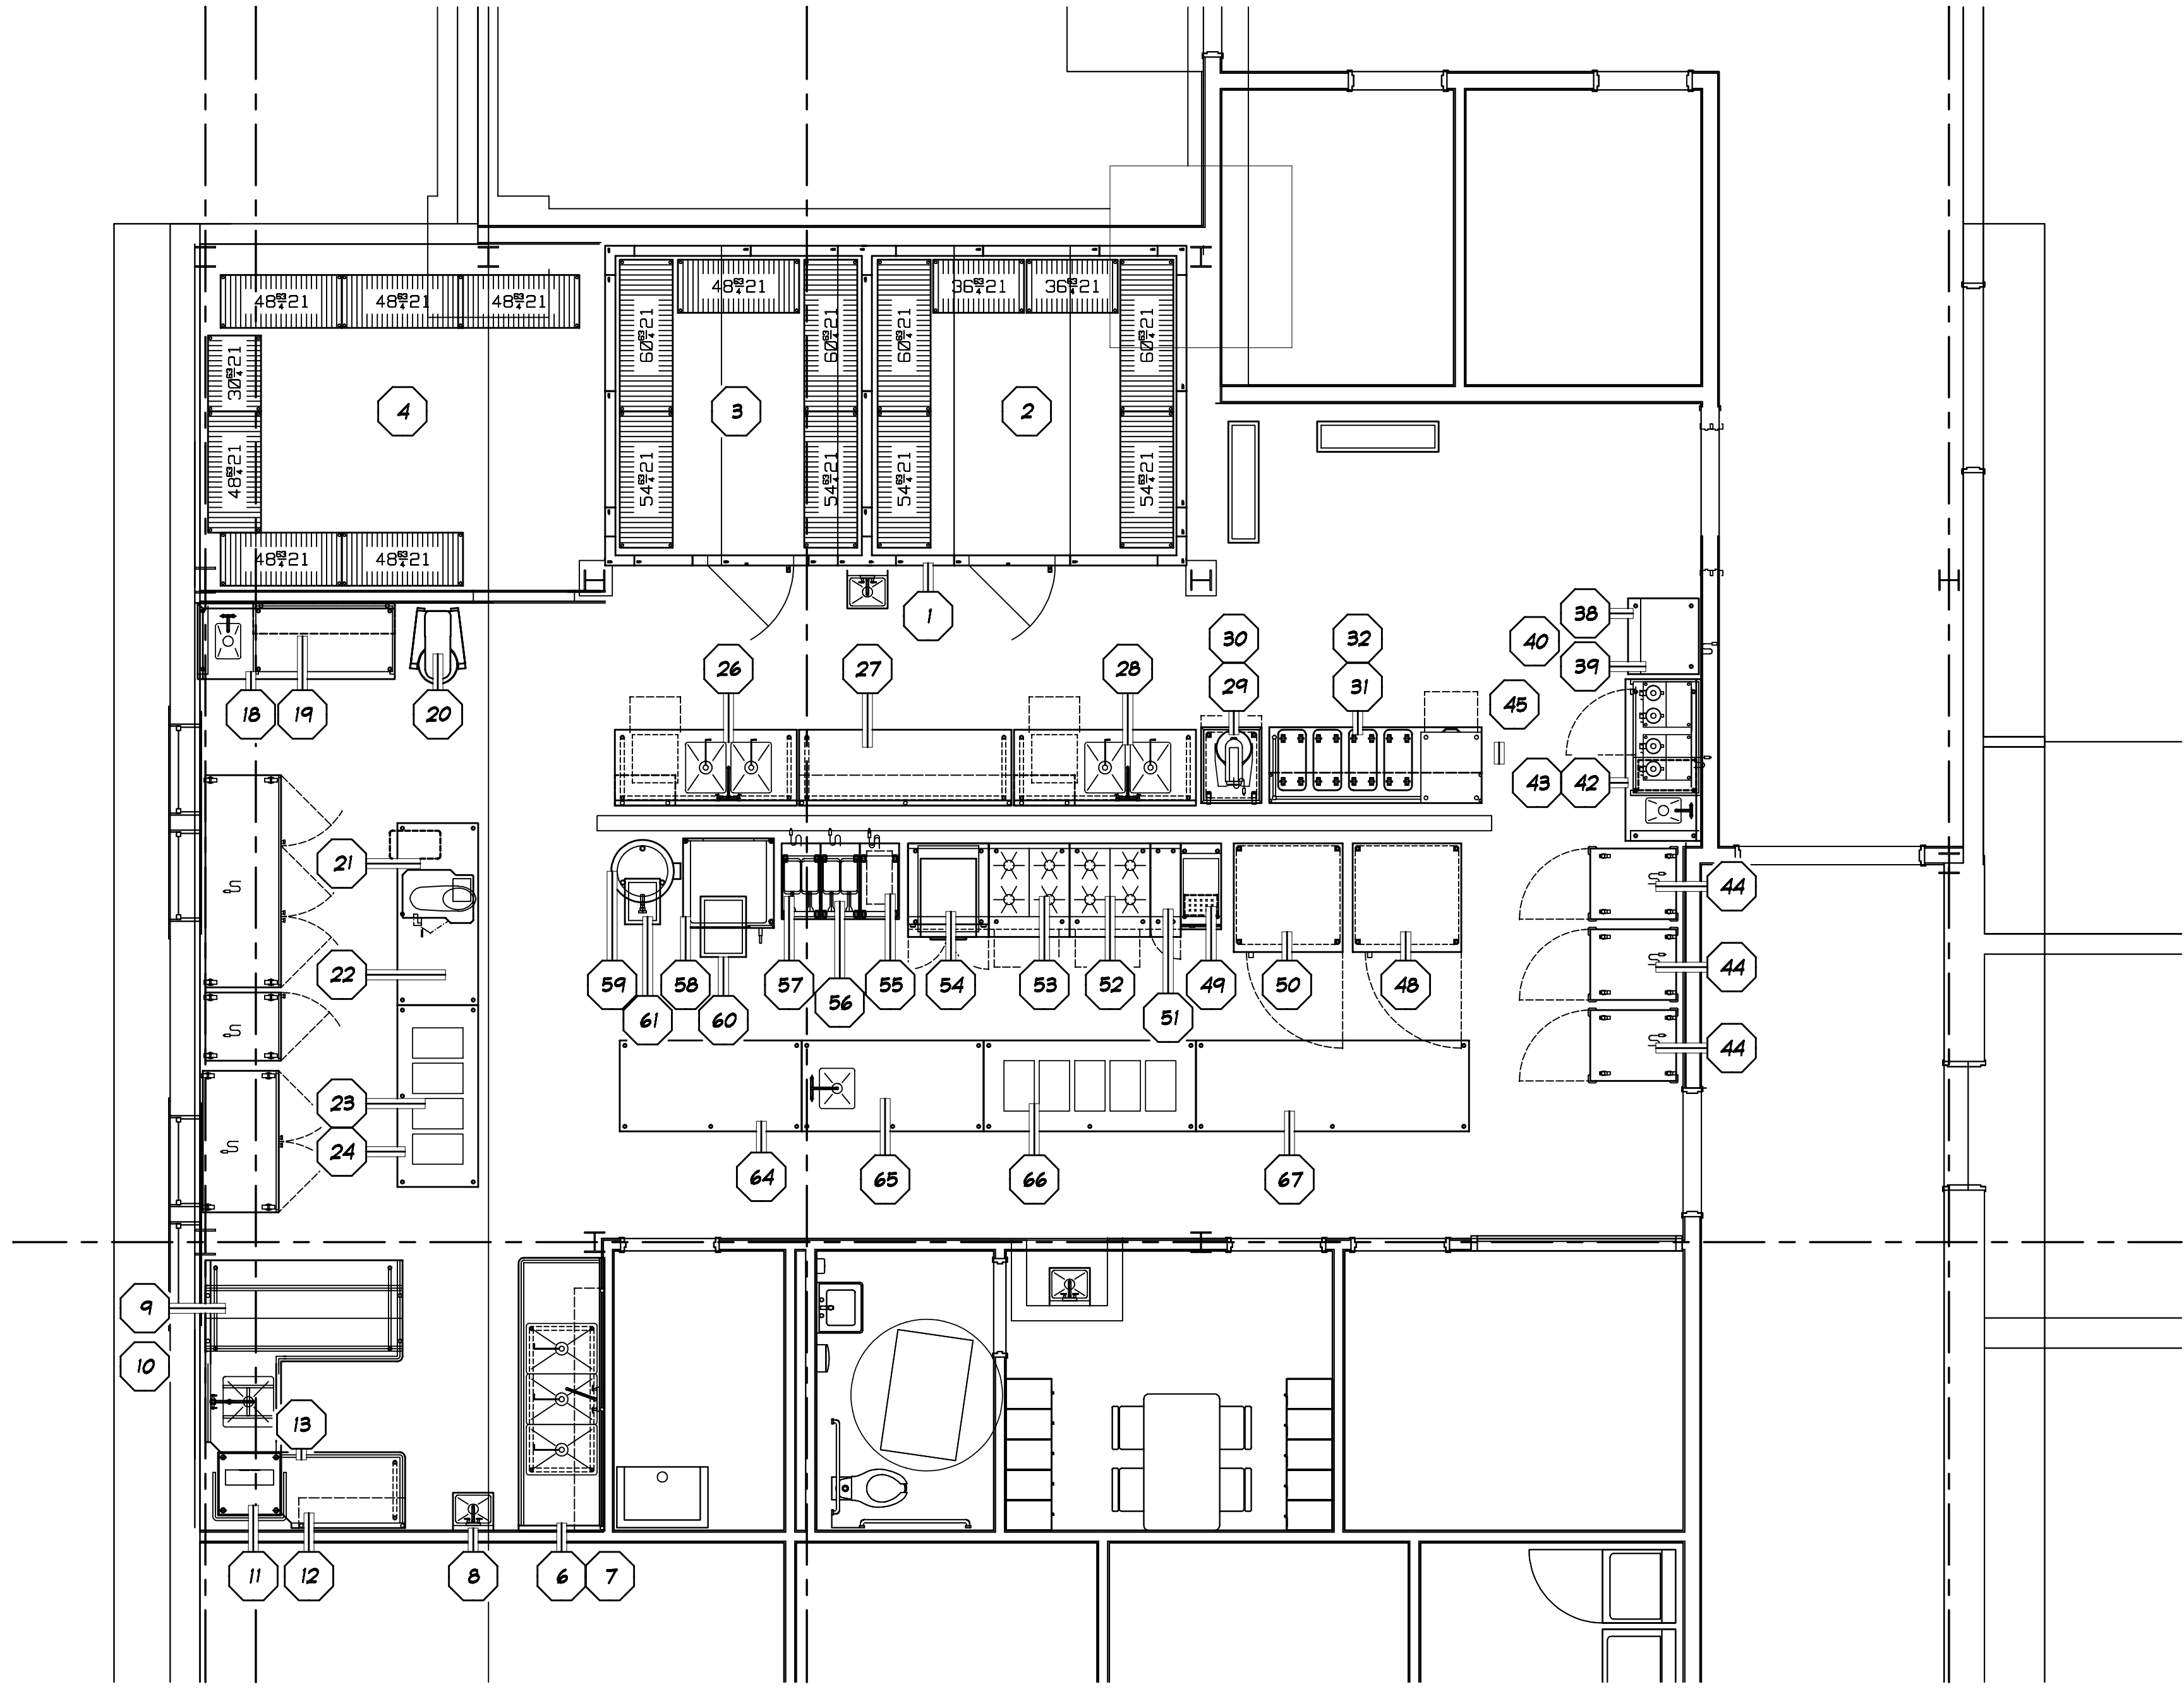

P L A N V I E W

1" \ 4" = 1' - 0"

CONTENTS

K1	
K2	
K3	
K4	
K5	
K6	
K7	
K8	
K9	
K10	
K11	
K12	

THE RETREAT AT RAMAPO
MICHAEL KONZELMAN

The Retreat At Ramapo
1071 RAMAPO VALLET ROAD
MHWAH, NJ

SCALE: AS NOTED
DATE: 03-22-2022
DRAWN BY: DDB
EP-HMH

K1





OF

MAIN KITCHEN

REVISIONS

No.	Date	By	Revision
07	03-22-2022	ddb	PROGRESS
08	06-22-2022	ddb	Equipment Numbering

Economy
PAPER &
RESTAURANT
Supply Co., Inc.
180 Broad Street Clifton, NJ 07013
Wholesale Distributors Since 1932

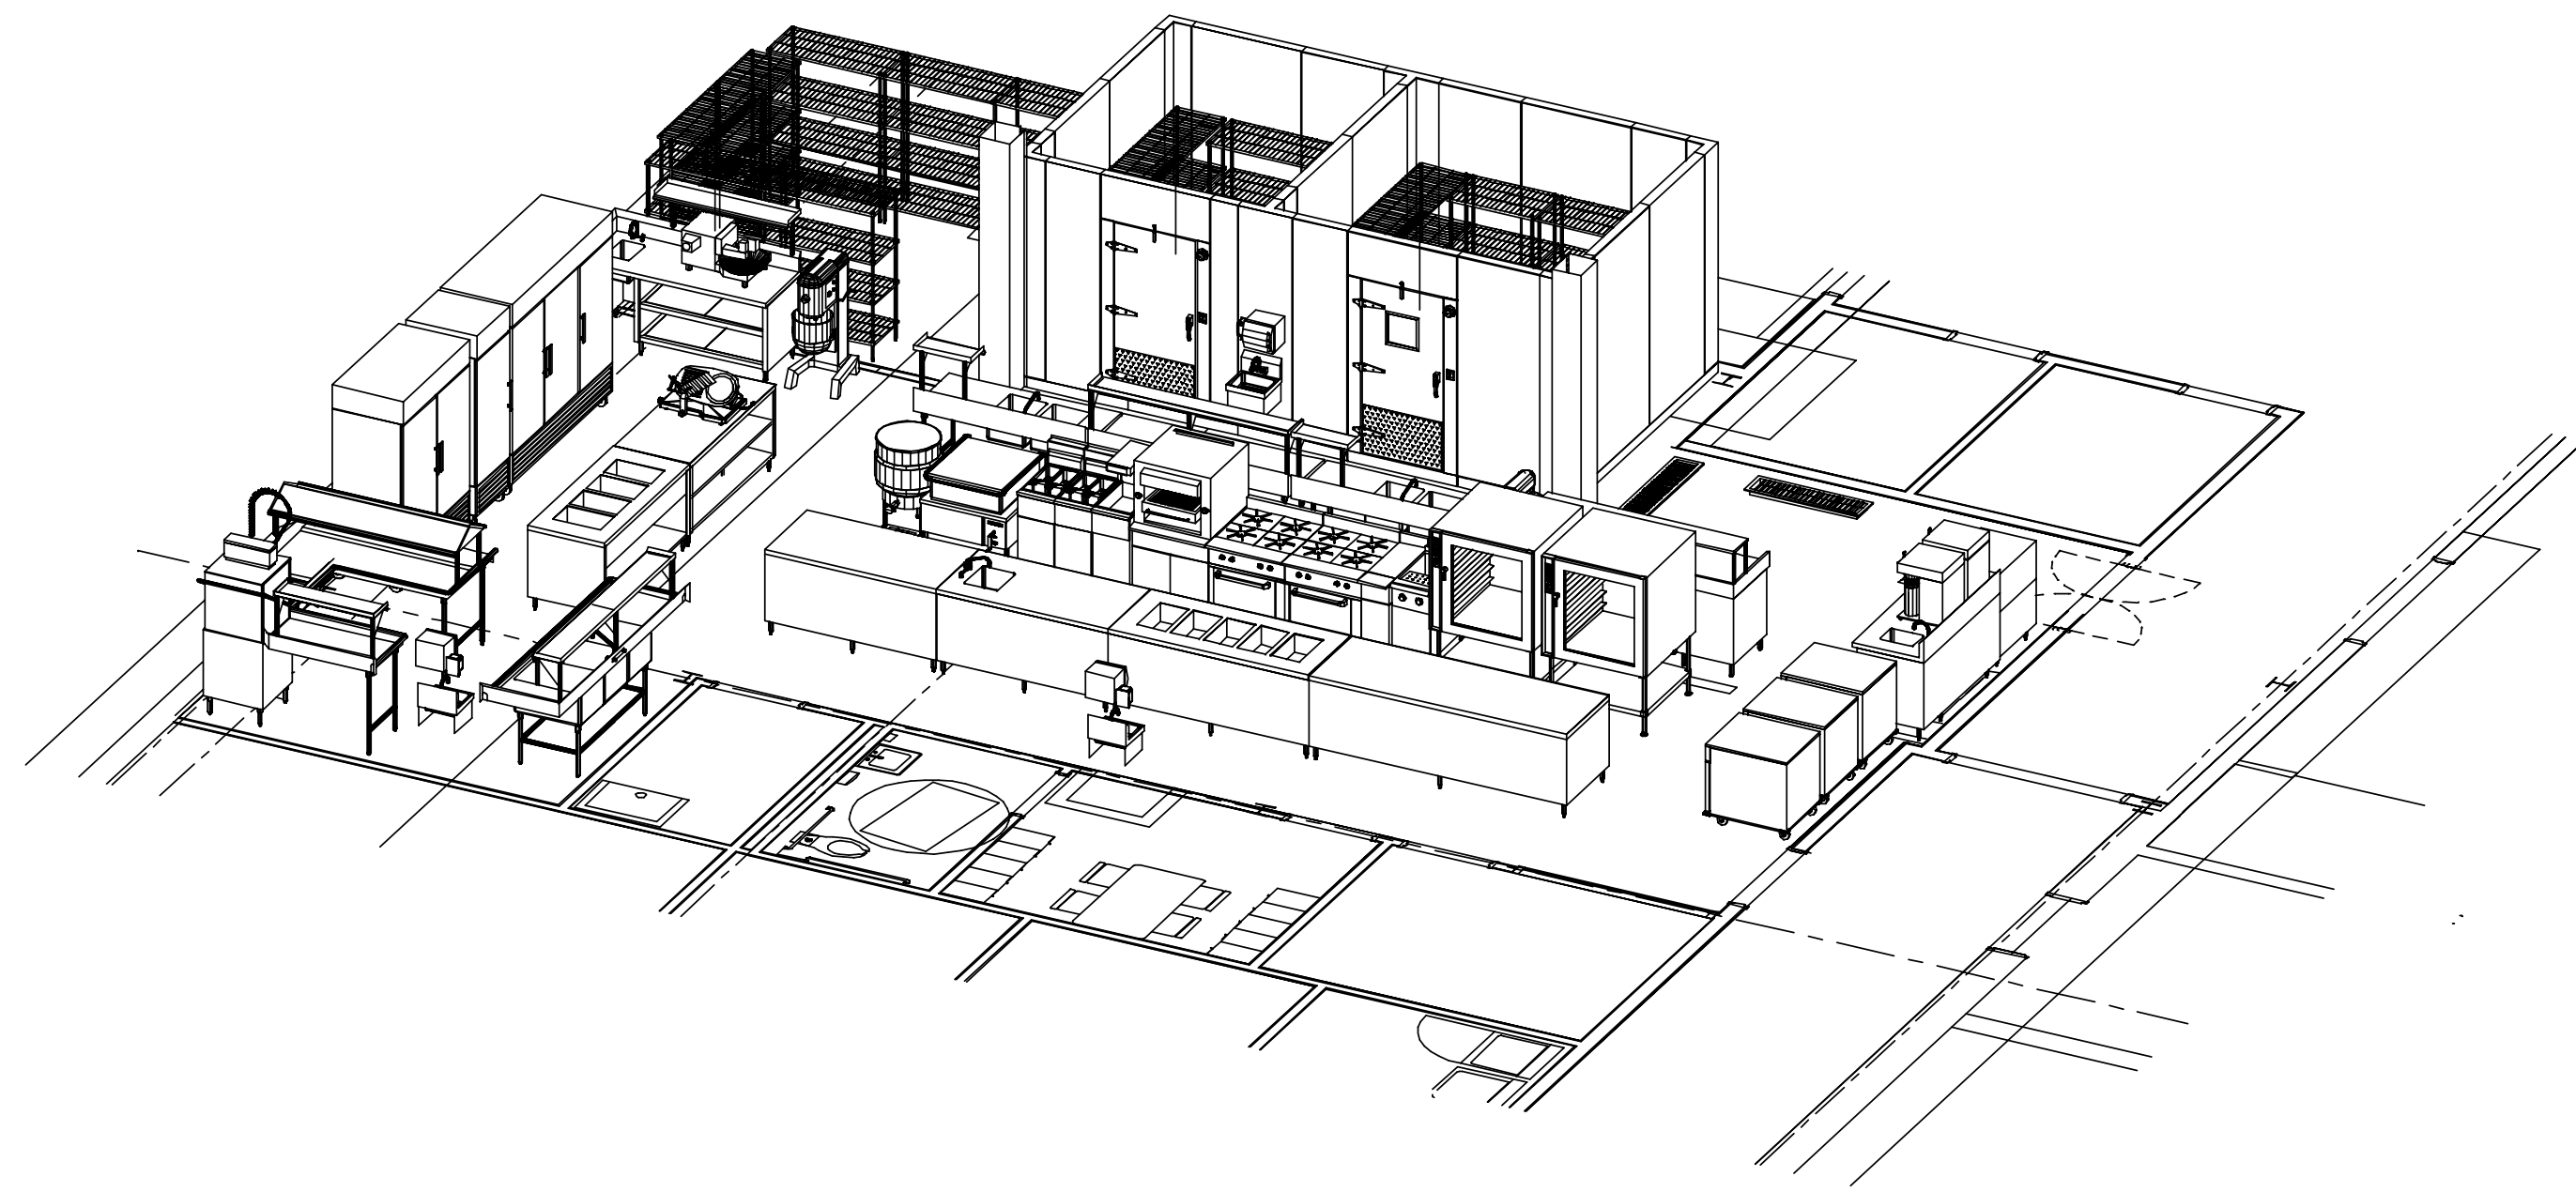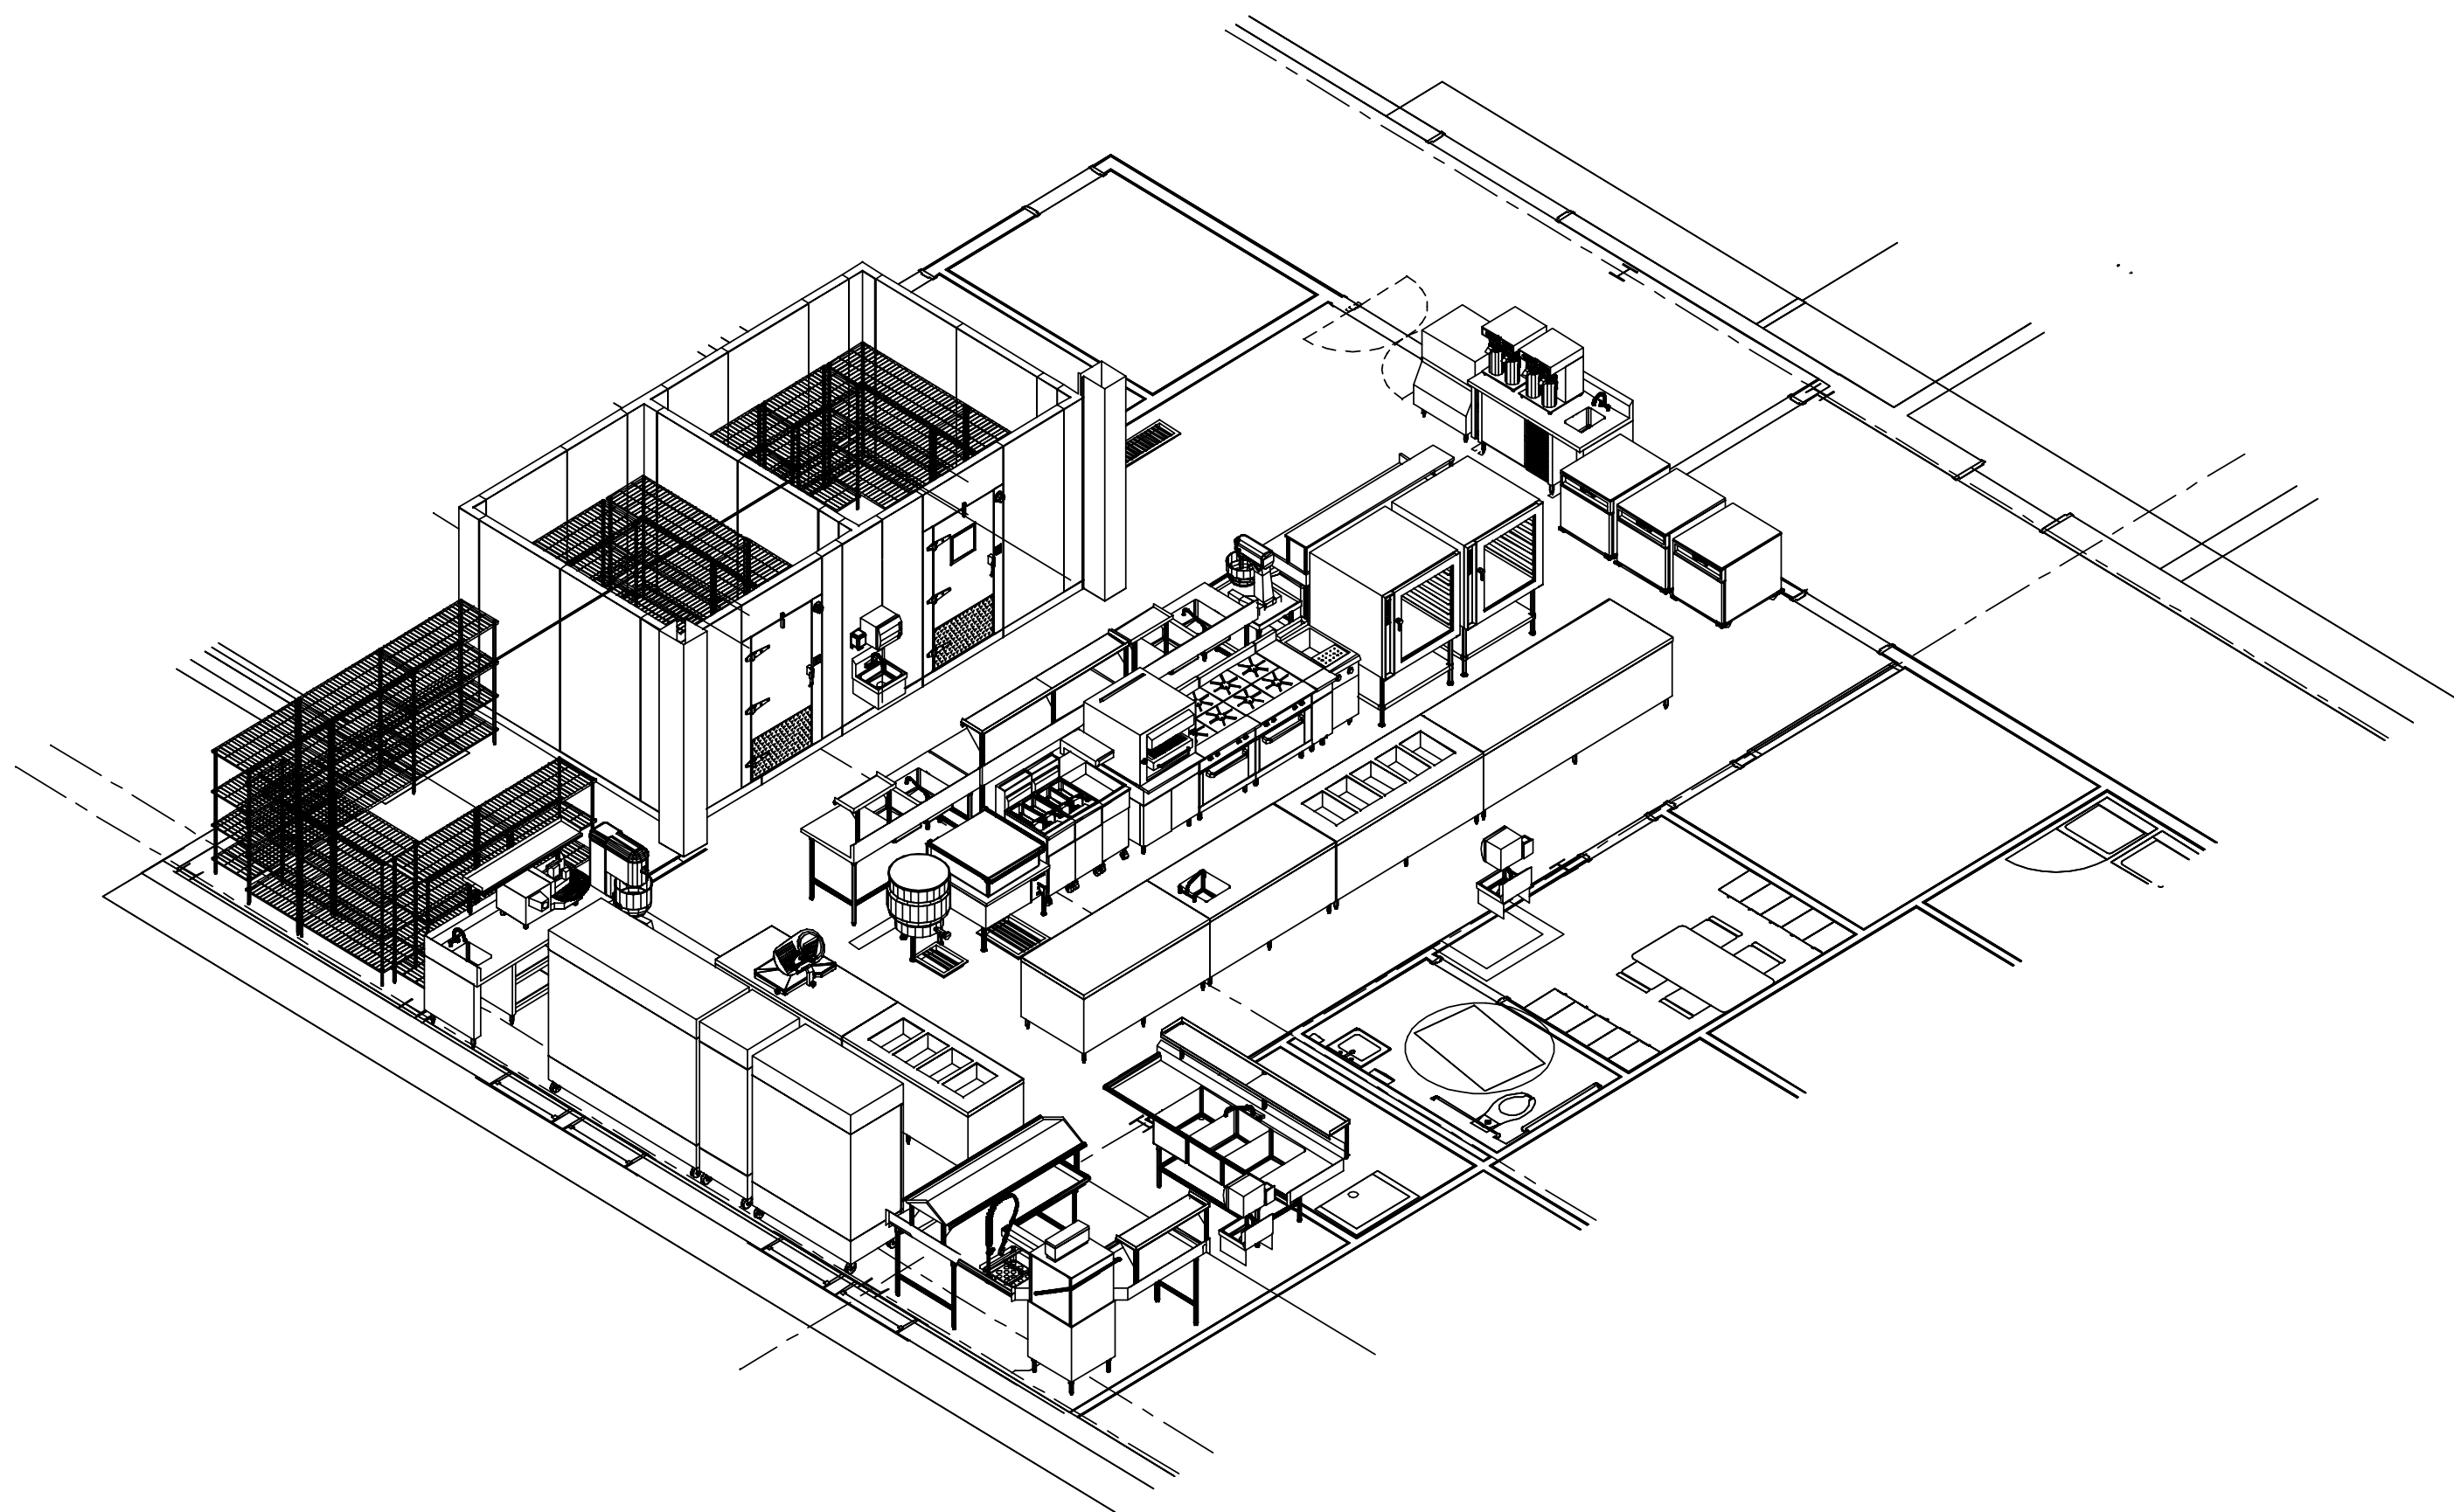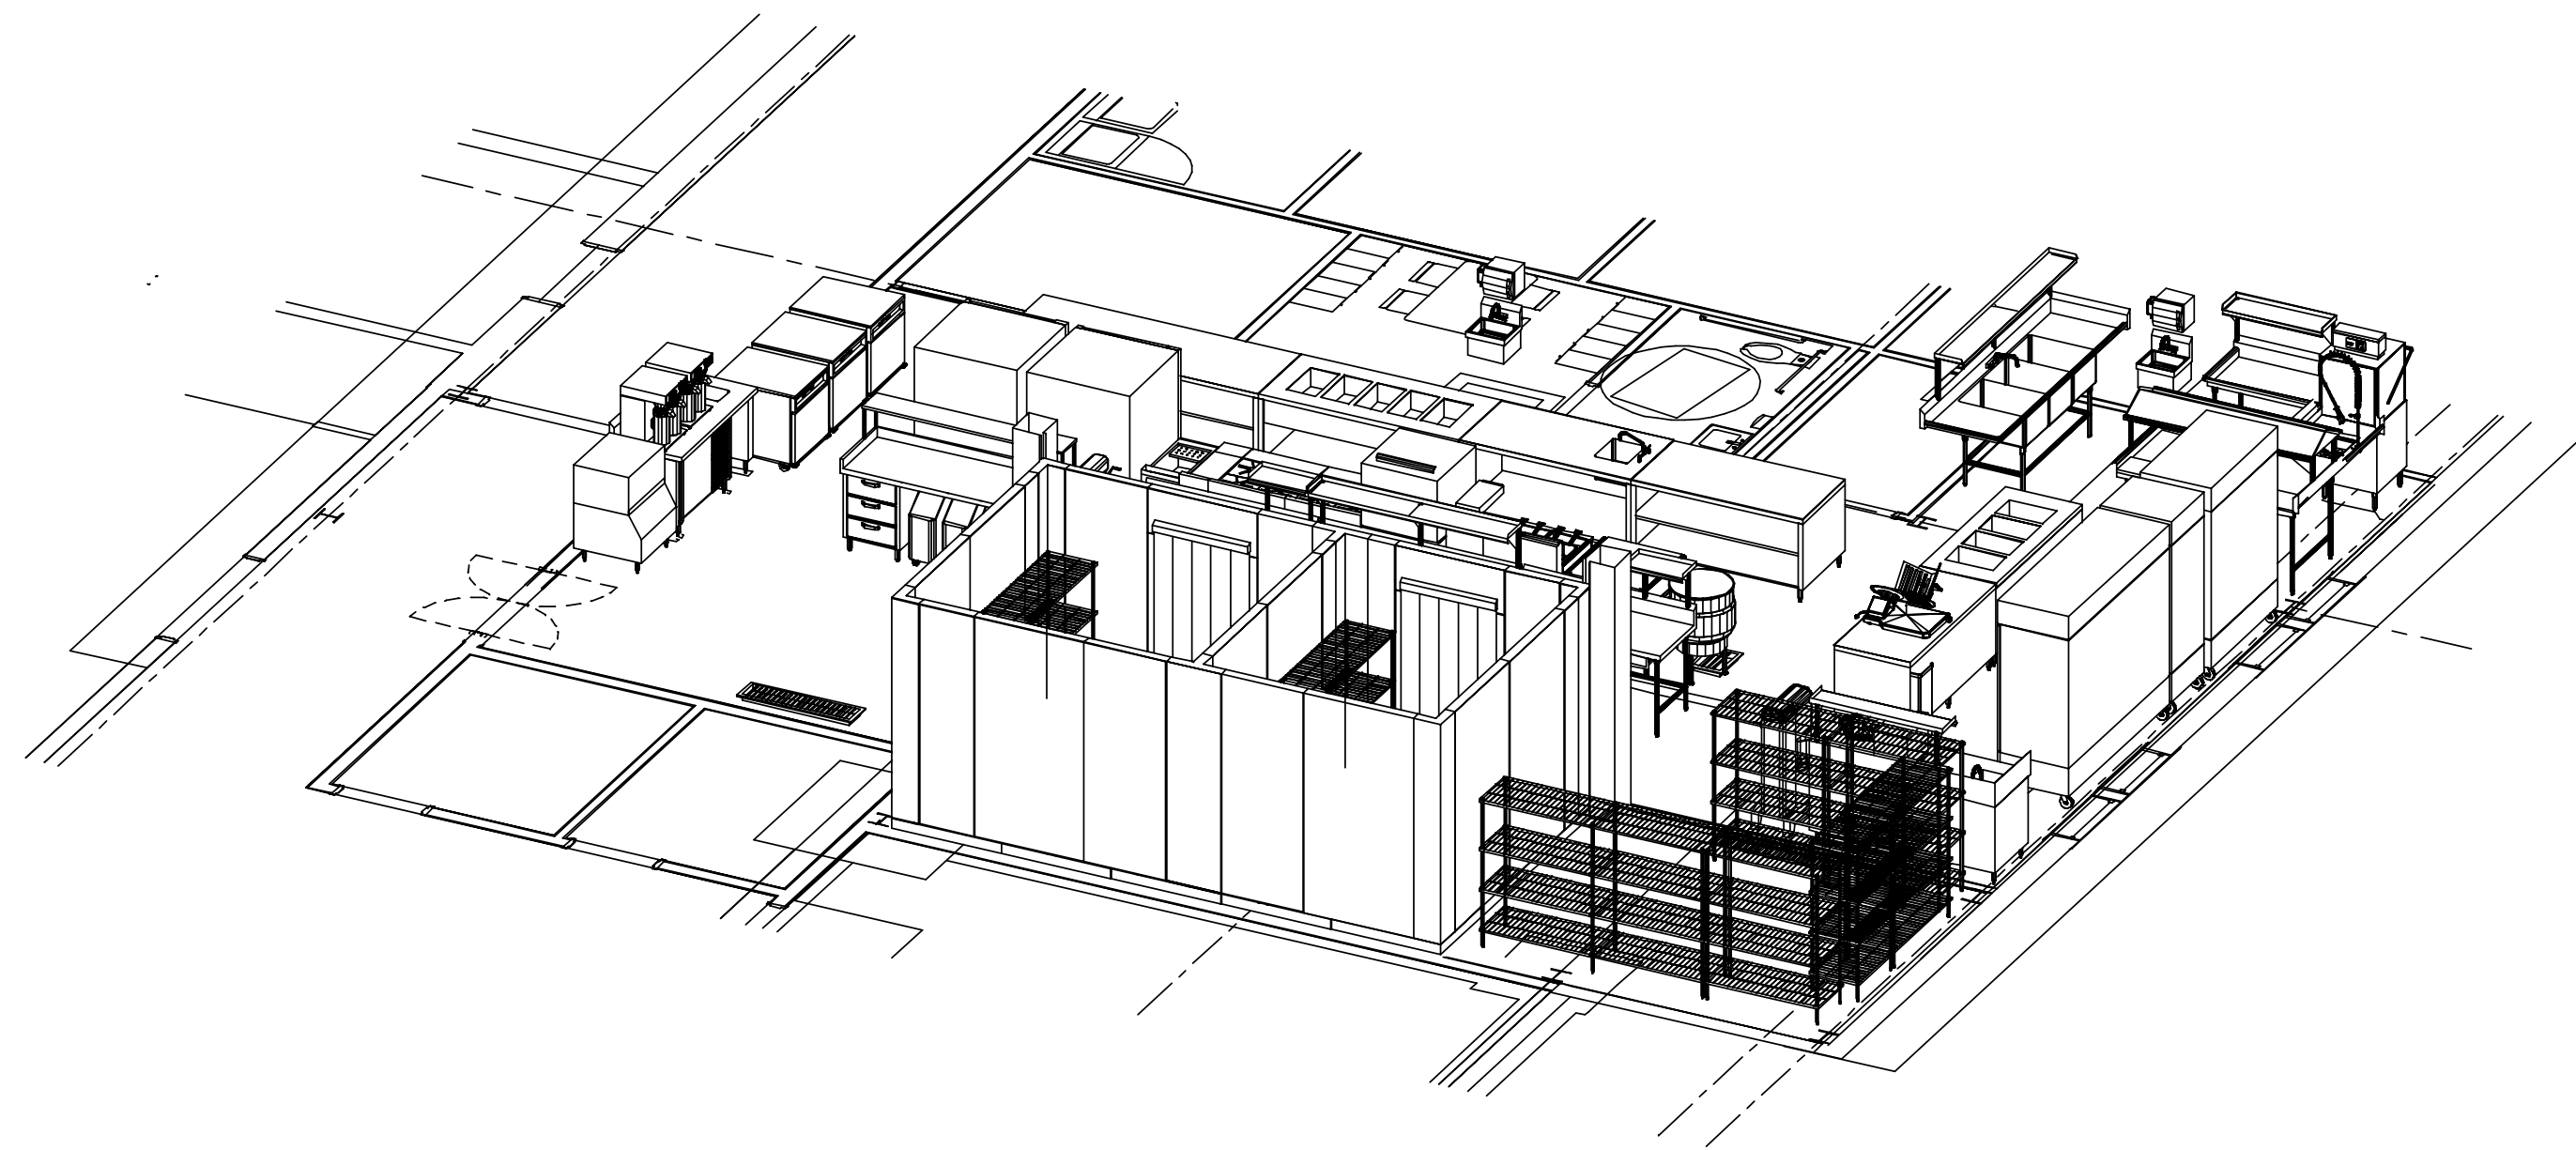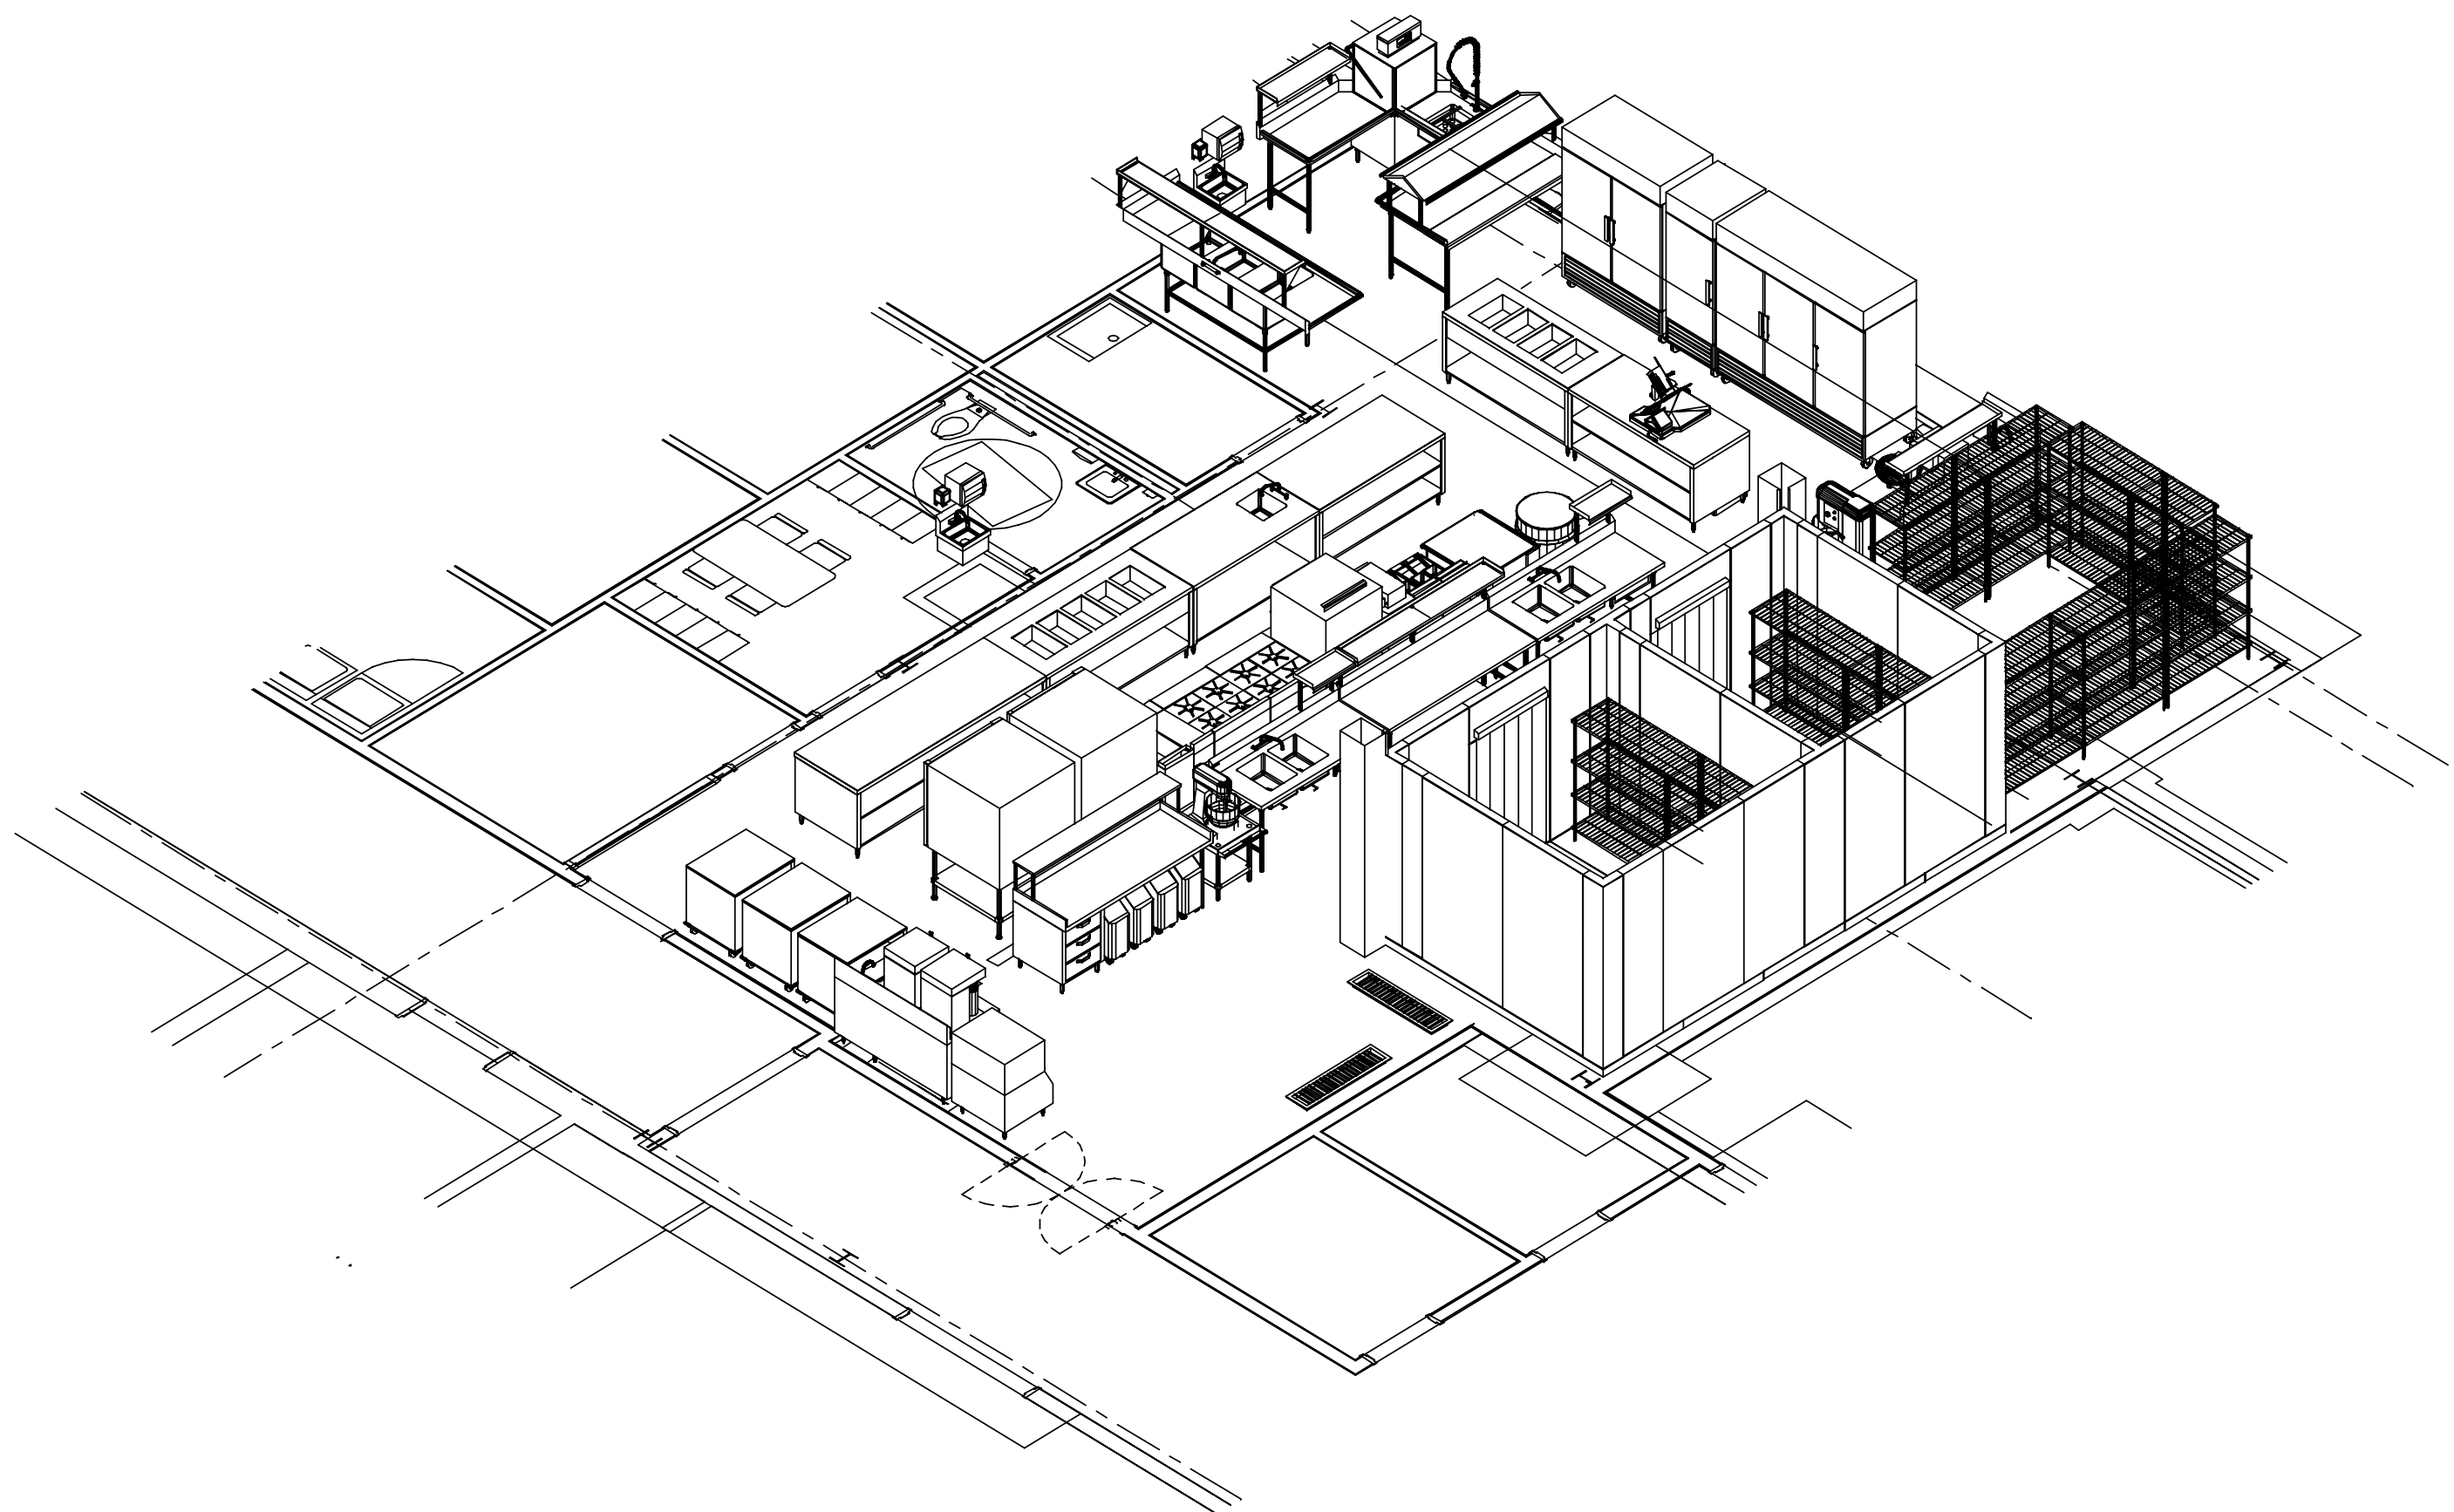

CONTENTS	
K1	
K2	
K3	
K4	
K5	
K6	
K7	
K8	
K9	
K10	
K11	
K12	

The Retreat At Ramapo
1071 RAMAPO VALLET ROAD
MHWAH, NJ

SCALE: AS NOTED
DATE: 03-22-2022
DRAWN BY: DDB
EP-HMH

K2

OF

MAIN KITCHEN

No.	Date	By	Revisions
07	03-22-2022	ddb	PROGRESS
09	06-22-2022	ddb	Equipment Numbering

Economy
PAPER &
RESTAURANT
Supply Co., Inc.
180 Broad Street Clifton, NJ 07013
Wholesale Distributors Since 1932