
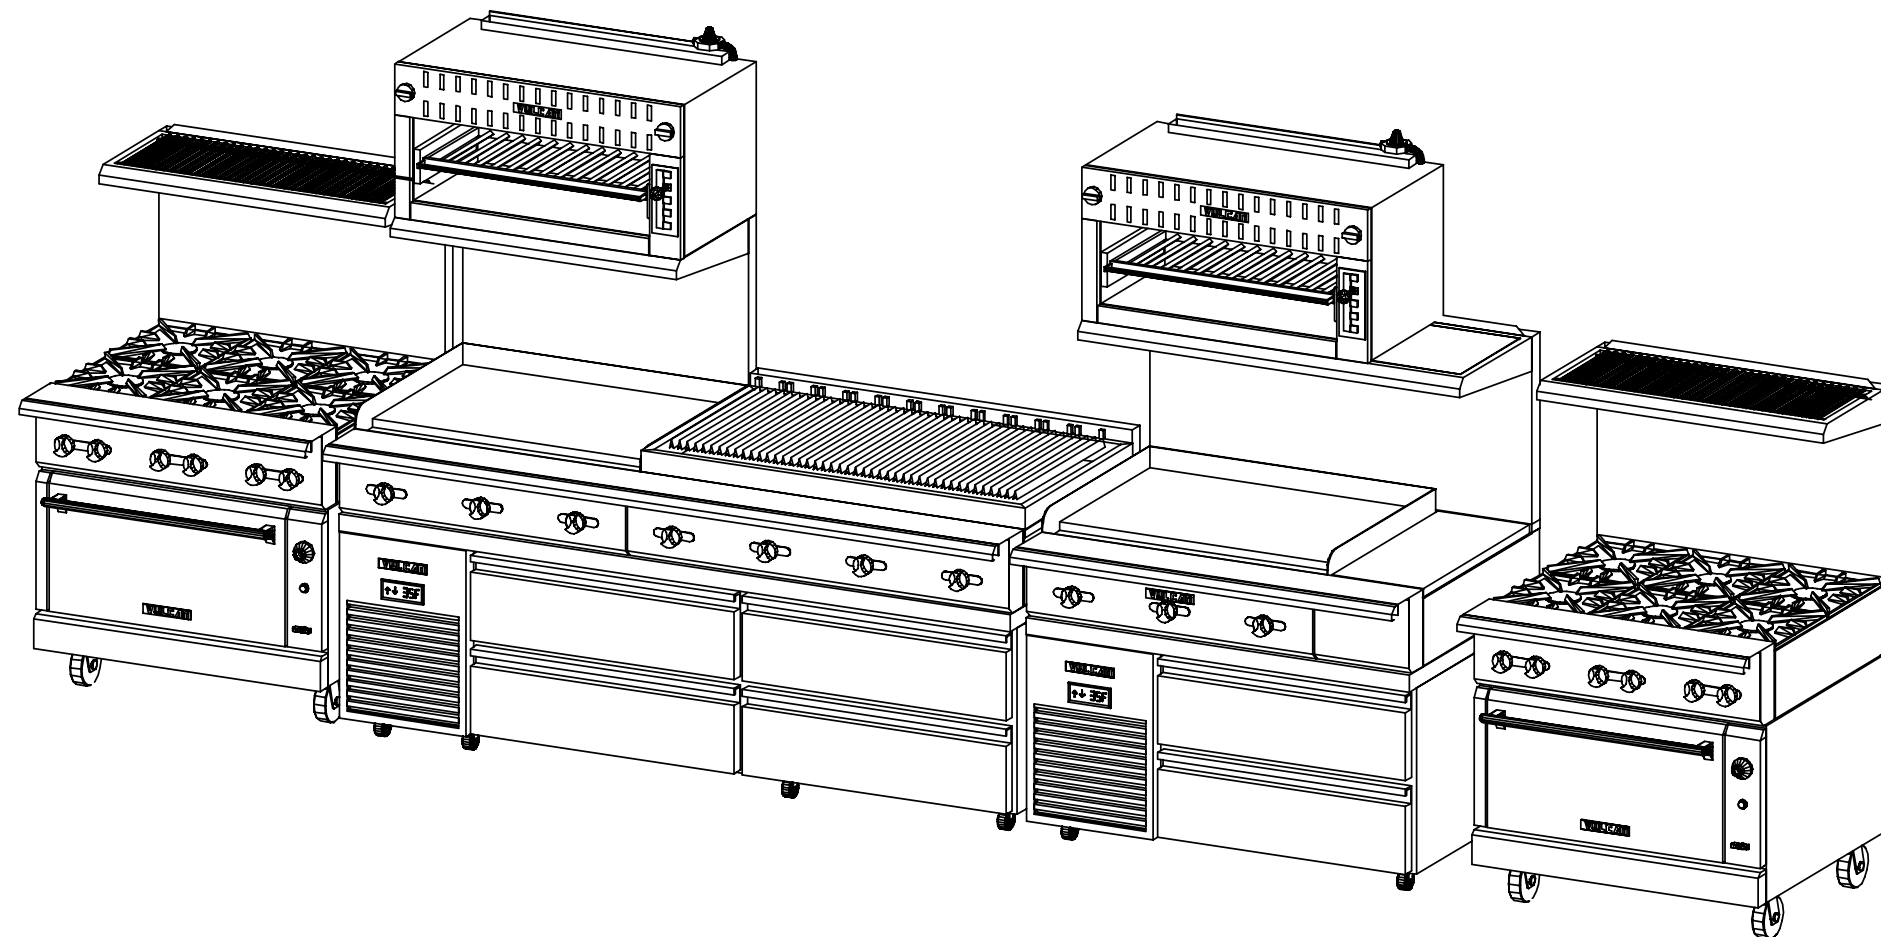
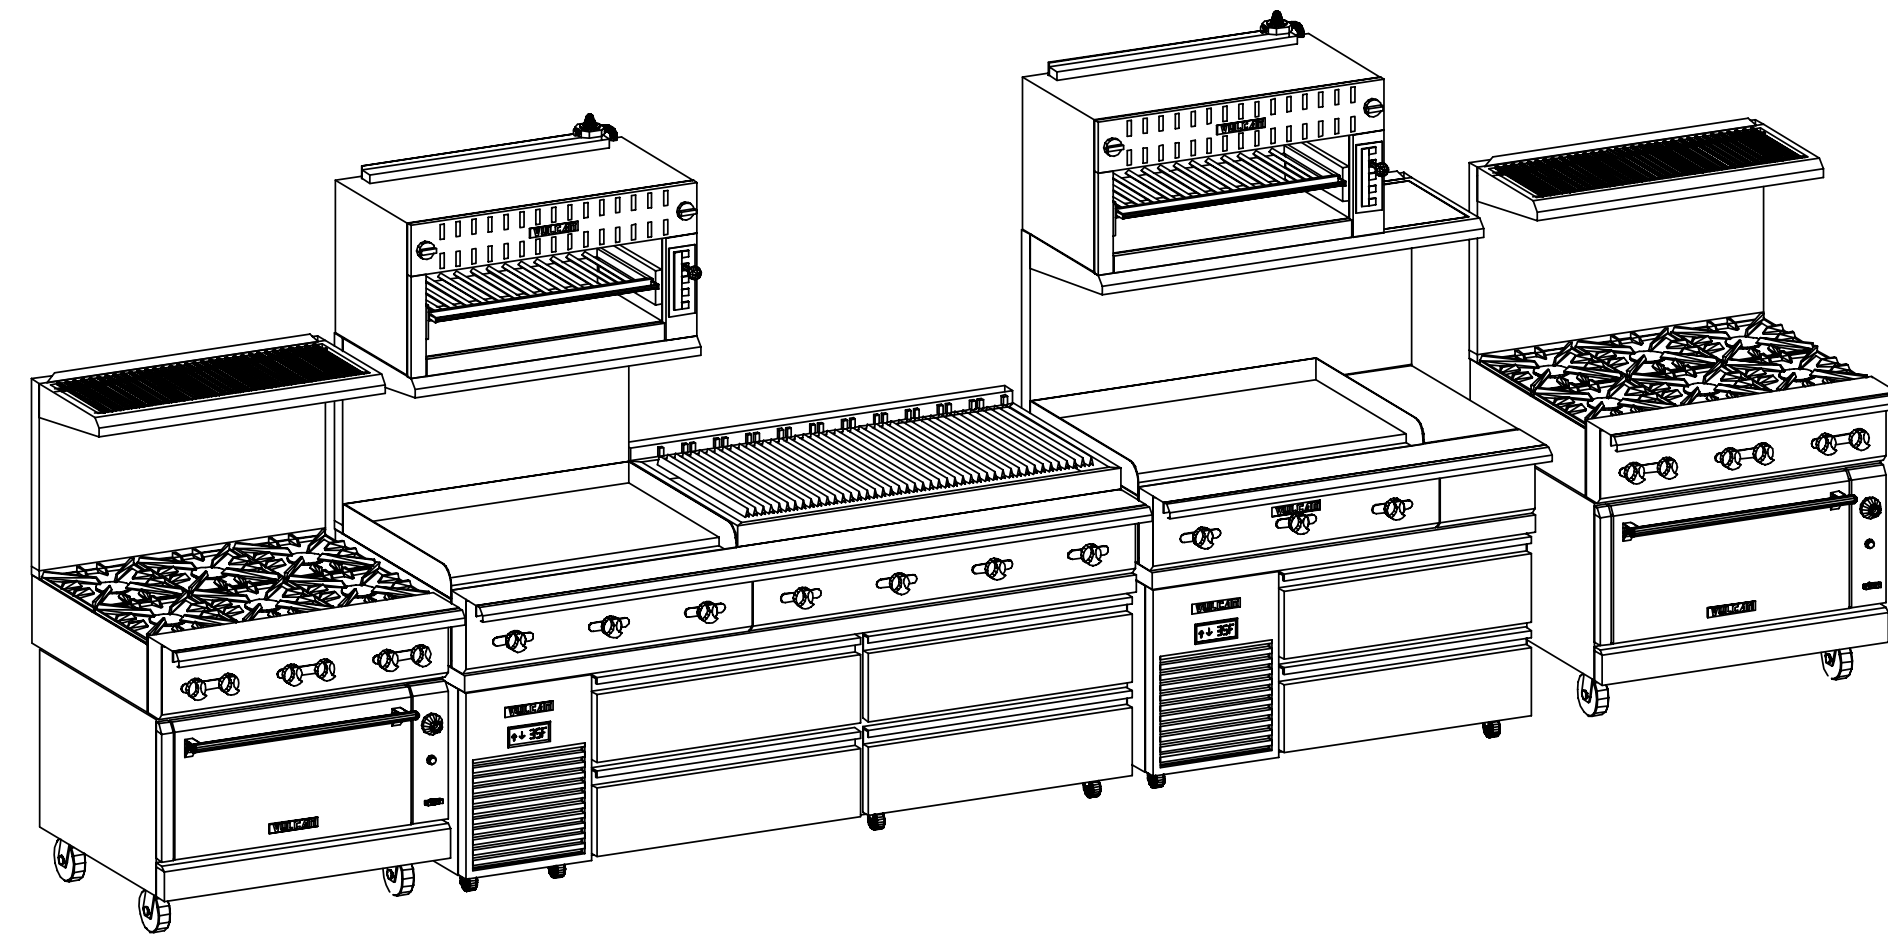
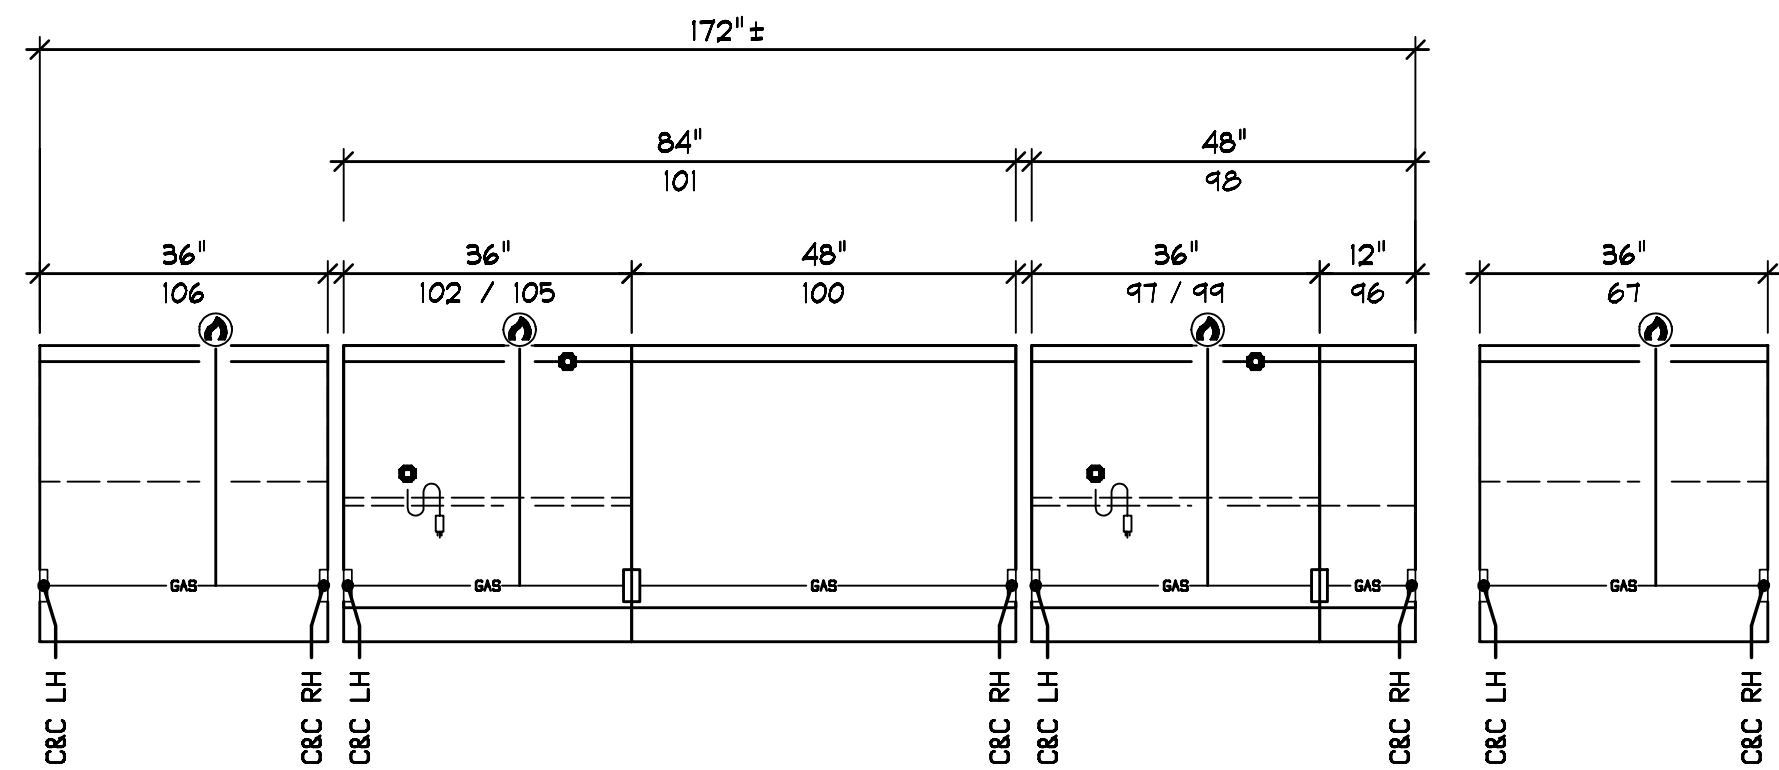
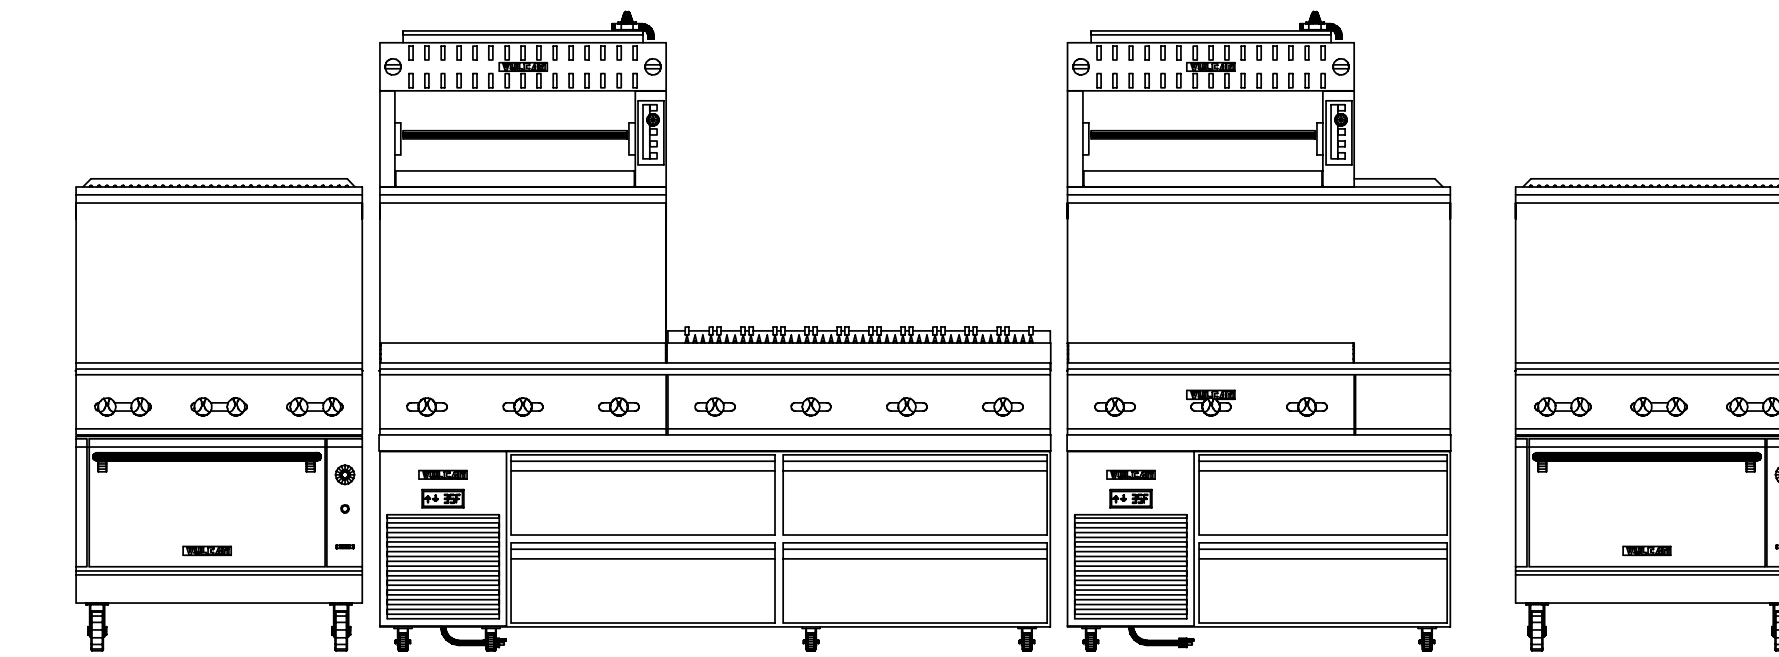


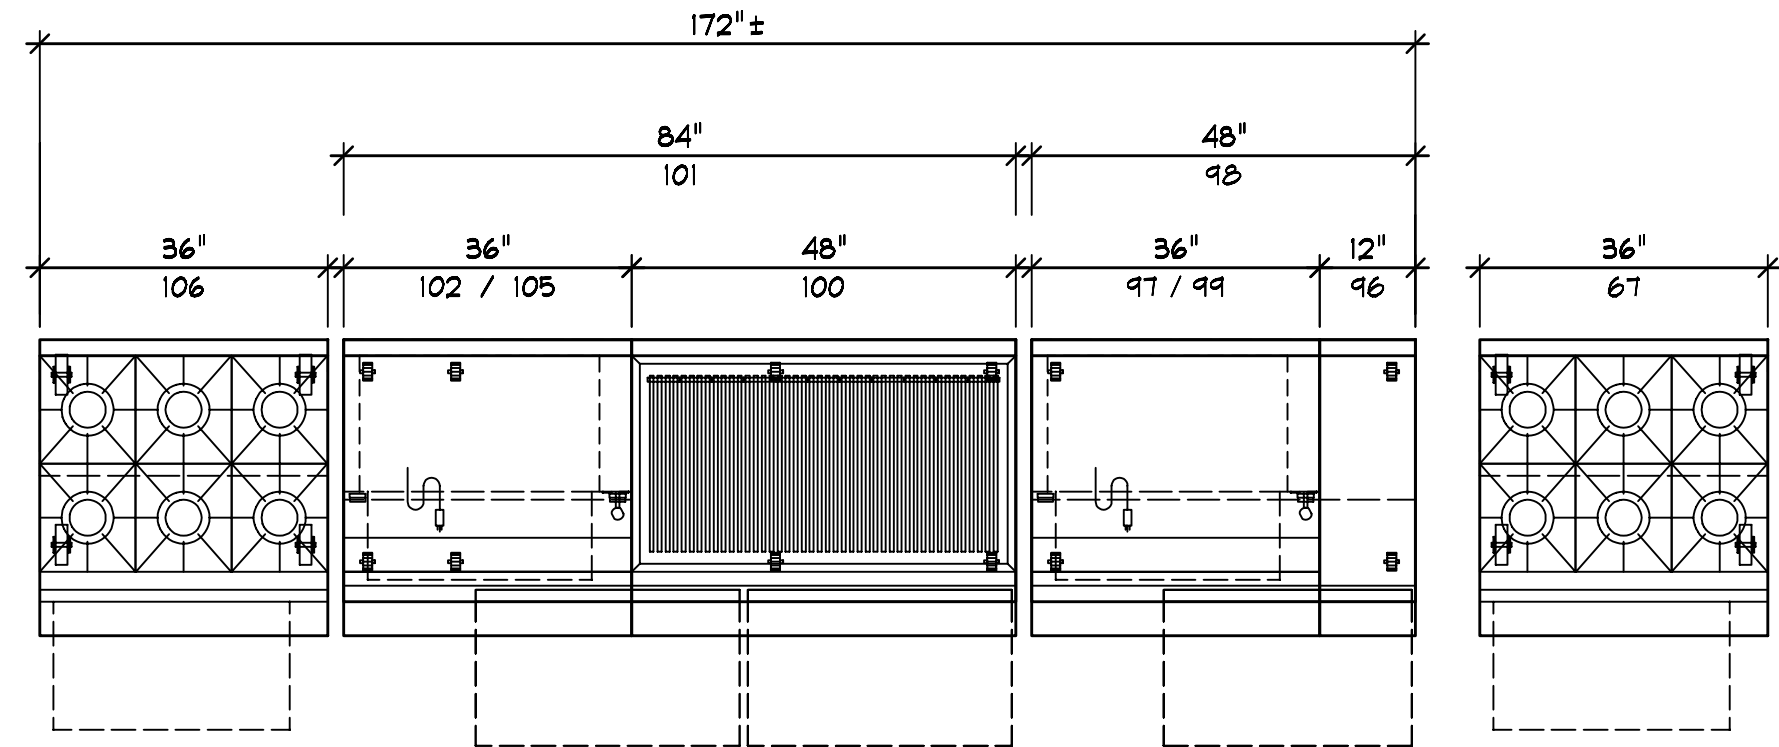

67	1 EA	V6B36S	RANGE
260 MBTU	1.25	32	AFF
96	1 EA	VWT12	SPREADER
97	1 EA	VGMT36	GRIDDLE
90 MBTU	1.25	32	AFF
98	1 EA	VSC48	REFRIGERATED BASE
120 (1)	6.7A	5-15	
99	1 EA	36IRB	SALAMANDER
30 MBTU	0.75		INTERPLUMB
100	1 EA	VCB48	CHARBROILER
130 MBTU	0.75	32	AFF
101	1 EA	VSC84	REFRIGERATED BASE
120 (1)	6.7A	5-15	
102	1 EA	VGMT36	GRIDDLE
90 MBTU	1.25	32	AFF
105	1 EA	36IRB	SALAMANDER
30 MBTU	0.75		INTERPLUMB
106	1 EA	V6B36S	RANGE
260 MBTU	1.25	32	AFF

GENERAL NOTES - PLEASE READ

VENTILATION:
ALL COOKING EQUIPMENT MUST BE VENTILATED BY AN APPROVED APPLIANCE IN ACCORDANCE WITH ALL APPLICABLE CODES.

FIRE SUPPRESSION:
ALL COOKING EQUIPMENT MUST BE PROTECTED BY AN APPROVED FIRE SUPPRESSION SYSTEM IN ACCORDANCE WITH ALL APPLICABLE CODES.

CONNECTIONS:
ALL PIPING, FITTINGS, AND INTERCONNECTION SERVICES SHOWN ARE TO BE SUPPLIED AND INSTALLED BY LICENSED CONTRACTORS IN ACCORDANCE WITH ALL LOCAL CODES.

GAS CONNECTIONS:
EXTERNAL GAS REGULATORS, FLEXIBLE GAS LINES AND RESTRAINING CABLES PROVIDED WITH THE EQUIPMENT MUST BE INSTALLED BY LICENSED CONTRACTORS IN ACCORDANCE WITH ALL LOCAL CODES. INCOMING GAS MANFOLD SUPPLY PRESSURE MUST NOT EXCEED 0.5 PSI (4" W.C.)

BY OTHERS:
VERIFY ALL EQUIPMENT LISTED AS BY OTHERS FOR SIZE AND MECHANICAL SERVICE REQUIREMENTS.

NOTE:
IN LINE WITH THE POLICY TO CONTINUALLY IMPROVE ITS PRODUCTS, THE MANUFACTURERS RESERVE THE RIGHT TO CHANGE MATERIALS AND SPECIFICATIONS WITHOUT NOTICE.

●	CONNECTION POINT
○	COLD WATER
○	HOT WATER
○	HOT + COLD WATER
○	DRAIN
○	POWER
○	SWITCH
○	CORD SET
○	CONV. OUTLET RECP
○	DUPLEX RECP/TABLE
○	SINGLE RECP/TABLE
○	GAS
○	STEAM SUPPLY
○	STEAM RETURN
○	STEAM TAKE OFF
○	EXHAUST VENT
○	SUPPLY VENT
○	REFRIGERATION

12-28-2021

PROJECT CODE
HOODP

HOOD PARK ENTERTAINMENT
500 RUTHERFORD AVE
CHARLESTOWN, MA 02129

REVISIONS	By	Date	Revision
4	ddb	12/28/2021	LARGE FORMAT
5	ddb	02/04/2022	UNDATE CHARBROILER DATA

NEXT STEP DESIGN
913 WEST ST.
ANNAPOLIS, MD 21401

SCALE:
AS NOTED
DATE: 12/28/2021
DRAWN BY: DDB
VH-HOODP