


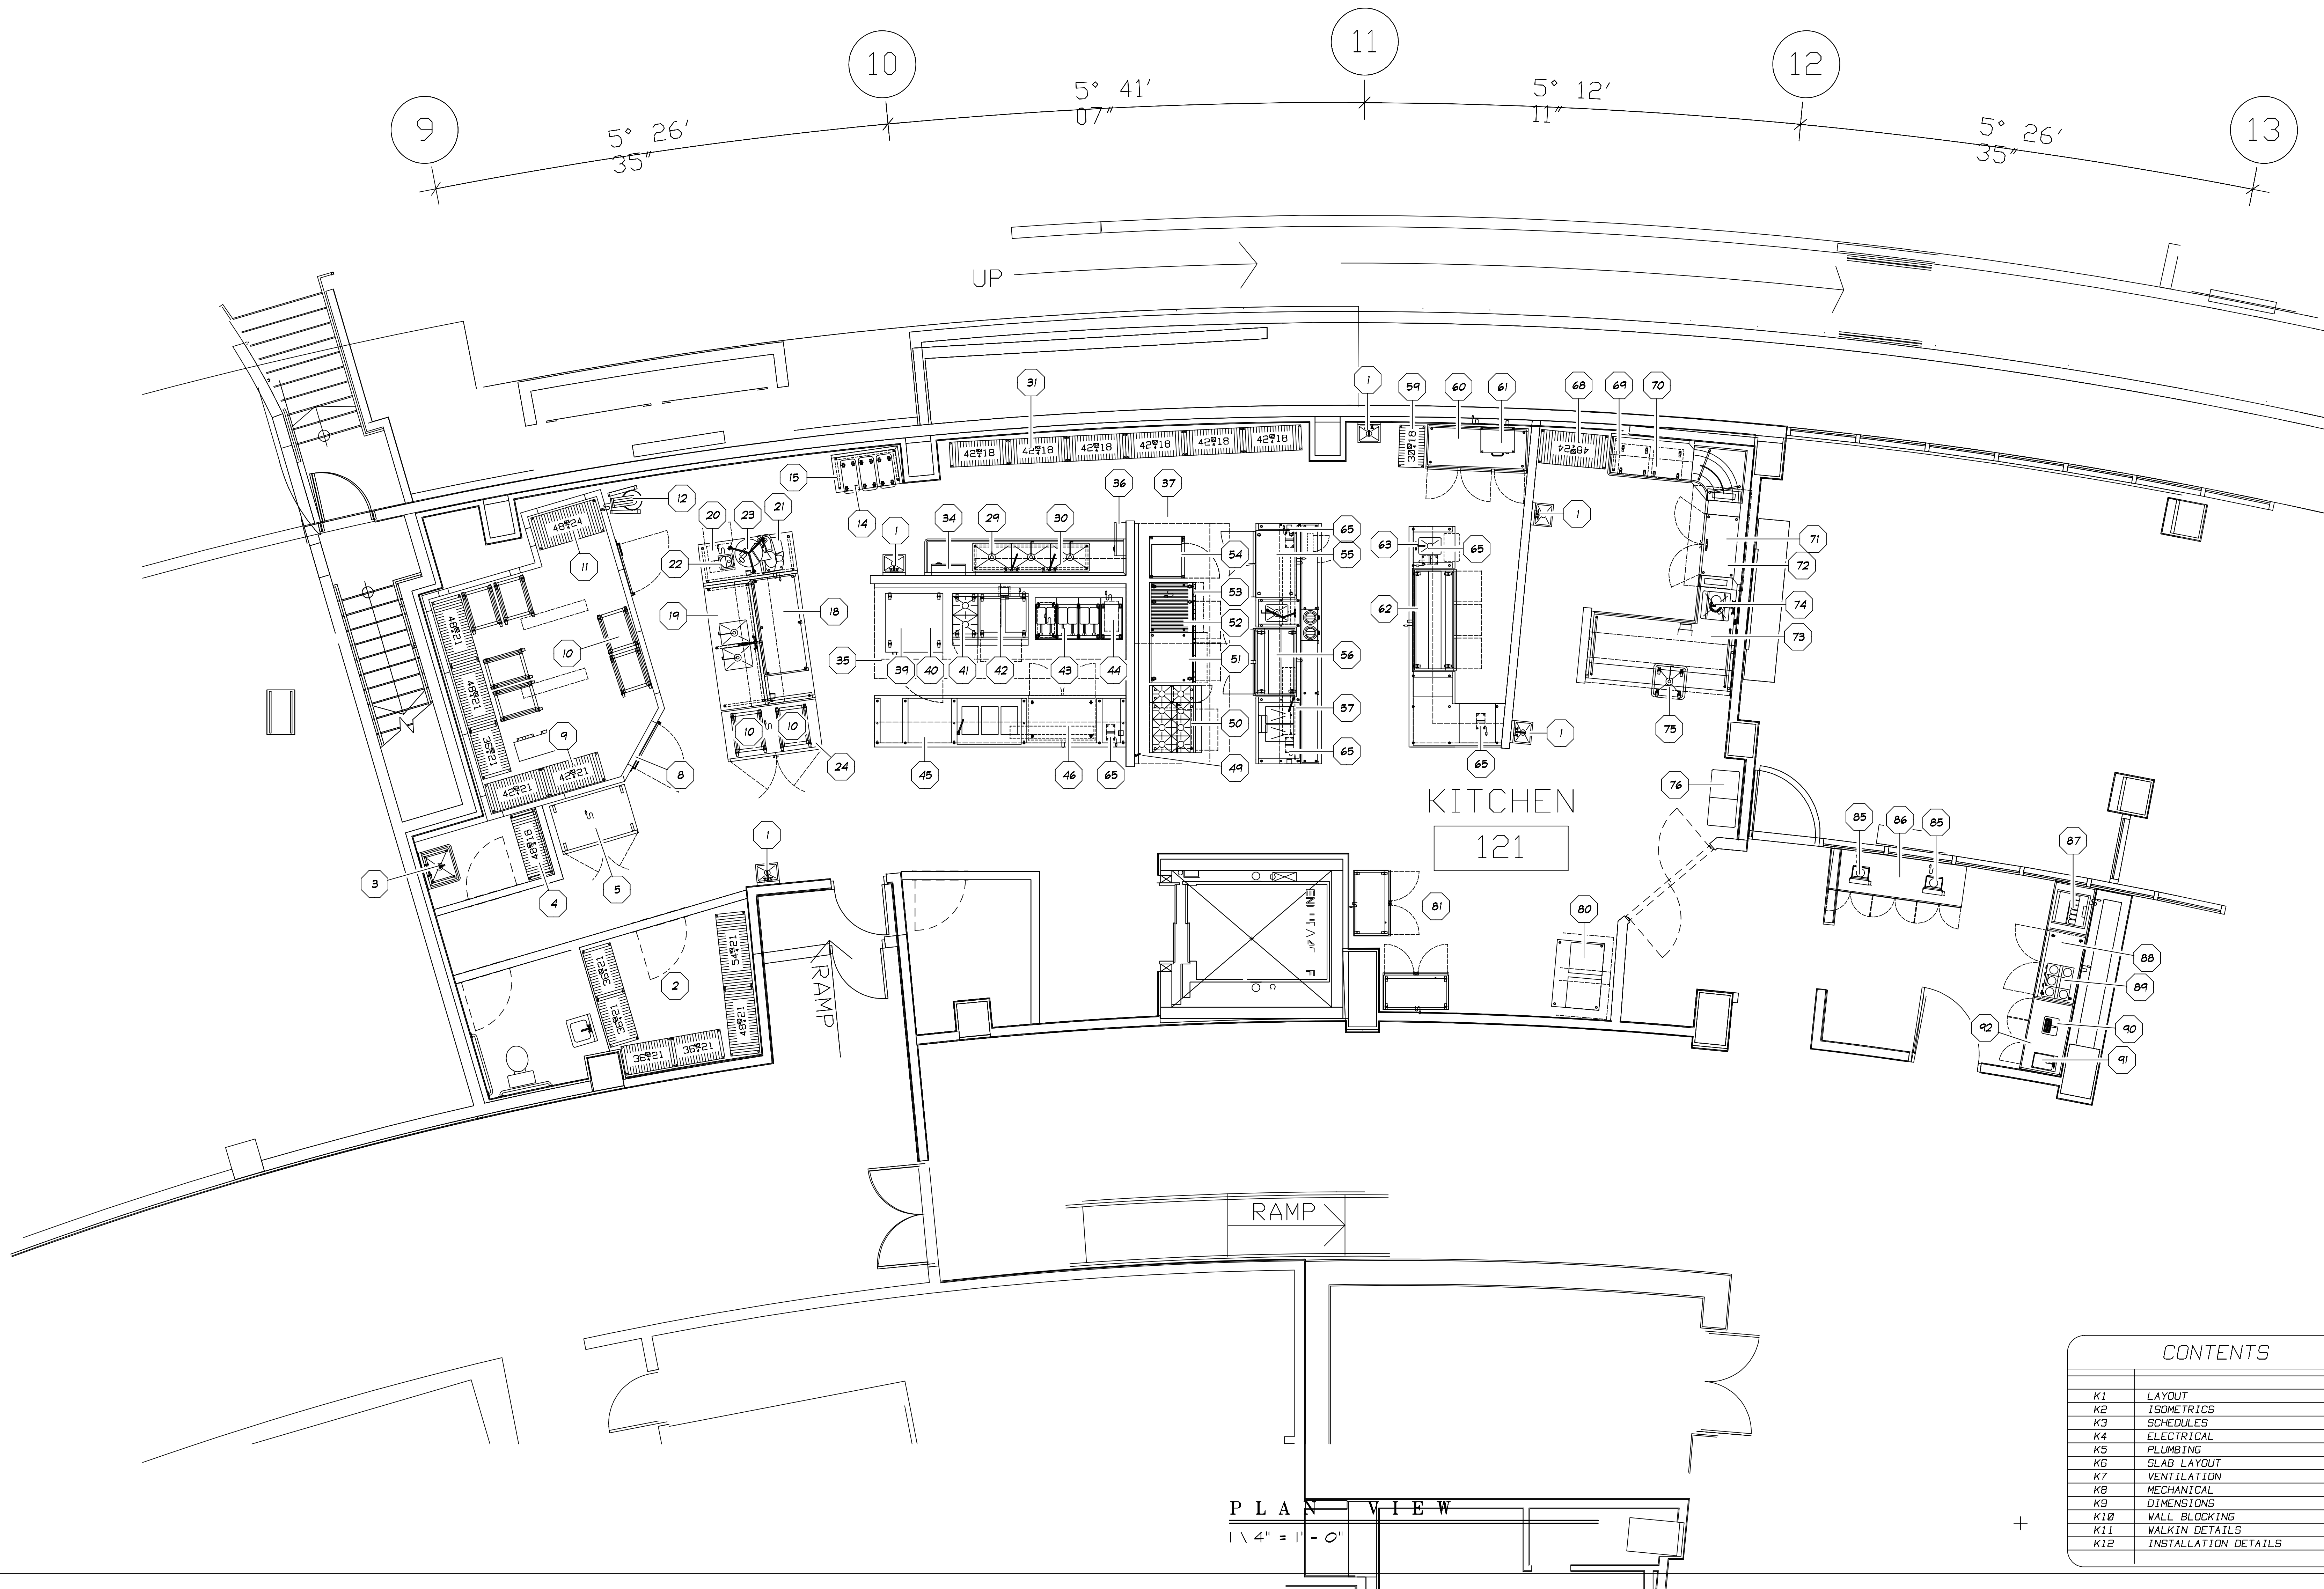

PLAN VIEW
1/4" = 1' - 0"

CONTENTS	
K1	LAYOUT
K2	ISOMETRICS
K3	SCHEDULES
K4	ELECTRICAL
K5	PLUMBING
K6	SLAB LAYOUT
K7	VENTILATION
K8	MECHANICAL
K9	DIMENSIONS
K10	WALL BLOCKING
K11	WALKIN DETAILS
K12	INSTALLATION DETAILS


AUBERGES RESORTS

REVISIONS	
No.	By
09	12/28/16
10	1/5/16

MAIN KITCHEN

MANNING BROTHERS
ATHENS, GEORGIA

SCALE: AS NOTED
DATE: 12/23/16
DRAWN BY: DDB
MB-AUB
K1
LAYOUT
of 12

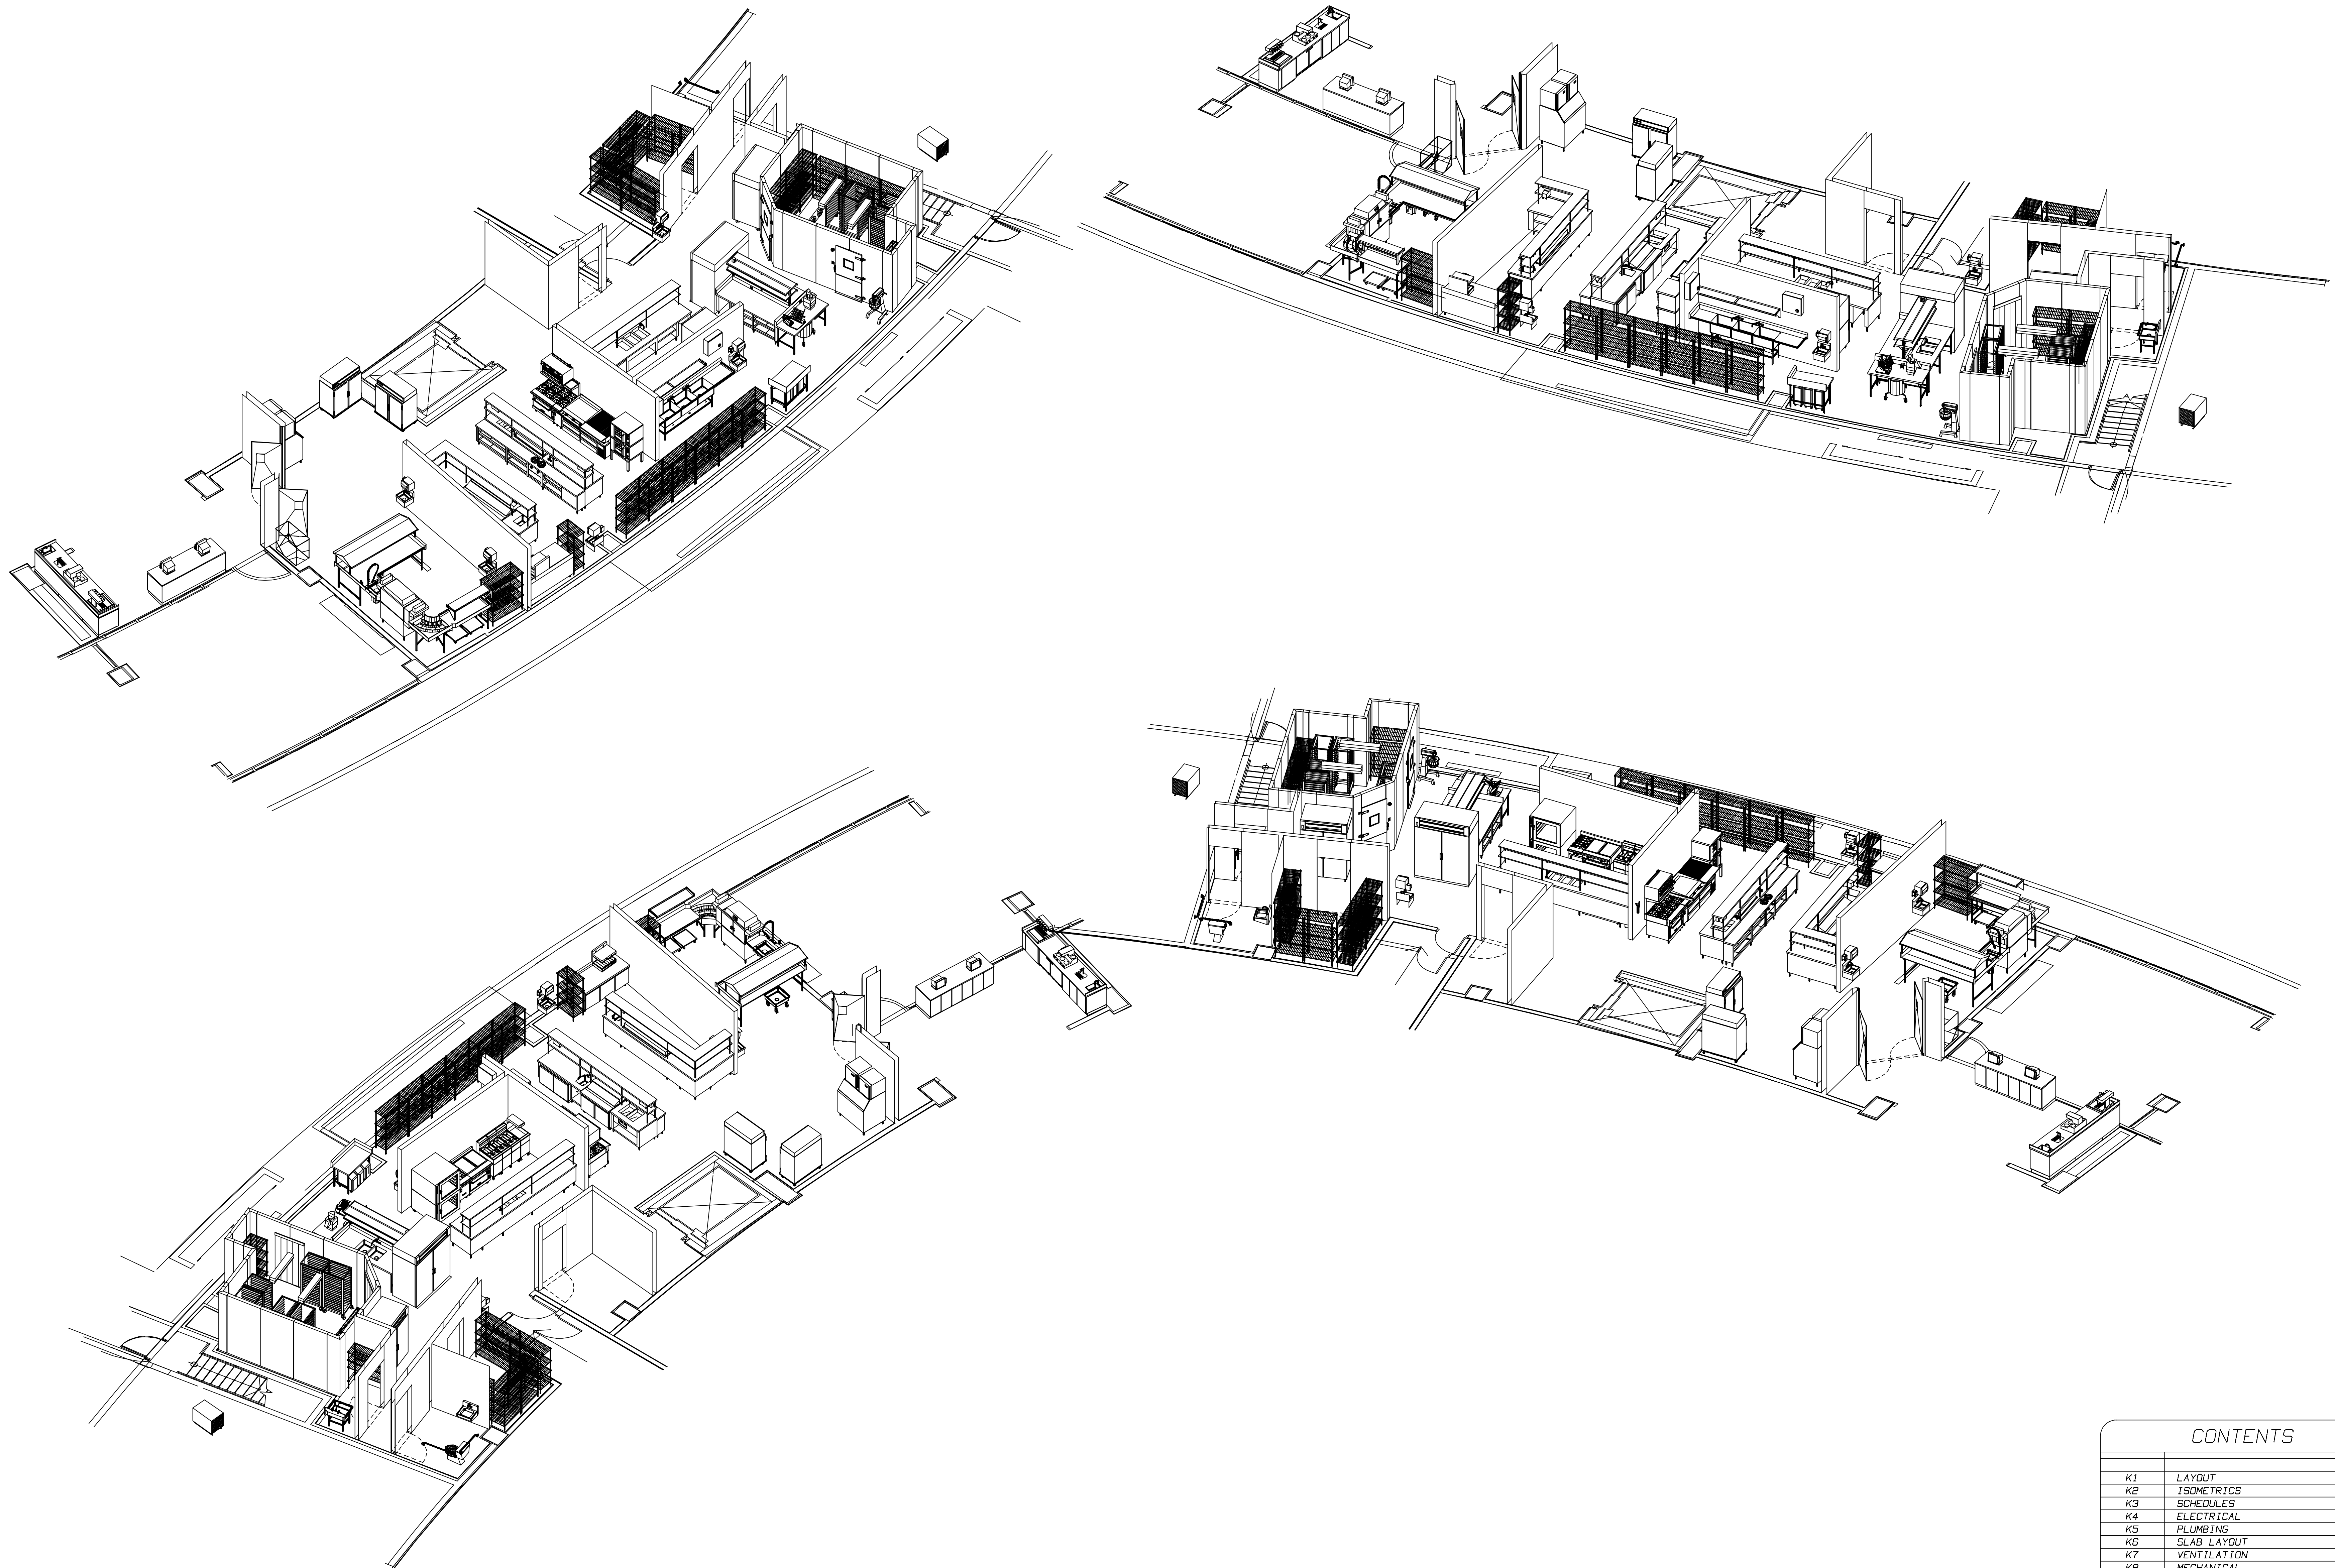

CONTENTS	
K1	LAYOUT
K2	ISOMETRICS
K3	SCHEDULES
K4	ELECTRICAL
K5	PLUMBING
K6	SLAB LAYOUT
K7	VENTILATION
K8	MECHANICAL
K9	DIMENSIONS
K10	WALL BLOCKING
K11	WALKIN DETAILS
K12	INSTALLATION DETAILS

No.	Date	By	Revision
09	12/28/16	ddb	ROUGHINS LESS ELECTRICAL
10	1/5/16	ddb	PROGRESS RELEASE


LIST OF EQUIPMENT					ELECTRICAL					PLUMBING					GAS INPUT PER UNIT BTU	REMARKS		
ITEM	QTY	STATUS	SUBMIT AS	DESCRIPTION	VOLT	PH	AMP	HP	NOTES	COLD	HOT	DIRECT	INDIRECT	NOTES			REVISED	ITEM
1	5 EA	NEW	CATALOGED ITEM	HAND SINK						1/2"	1/2"	1-1/2"		1P				1
2	1 LT	NEW	CATALOGED ITEM	WIRE SHELVEING												SIZE AND SHAPE PER DRAWING		2
3	1 EA	NEW	CATALOGED ITEM	MOP SINK						1/2"	1/2"	2"		3P		SIZE AND SHAPE PER DRAWING		3
4	1 EA	NEW	CATALOGED ITEM	WIRE SHELVEING														4
5	1 EA	NEW	CATALOGED ITEM	FREEZER	120	1			5E									5
6	1 EA	N.I.C.	SPARE NUMBER															6
7	1 EA	N.I.C.	SPARE NUMBER															7
8	1 EA	NEW	CUSTOM FABRICATION	WALKIN COOLER												SIZE AND SHAPE PER DRAWING		8
8.1	1 EA	NEW	CUSTOM FABRICATION	COOLER DOOR	120	1	10.0		8.1E									8.1
8.2	1 EA	NEW	CUSTOM FABRICATION	COOLER EVAPORATOR	120	1	4.2		8.2E				3/4"					8.2
8.3	1 EA	NEW	CUSTOM FABRICATION	COOLER CONDENSER	200	3		2	8.3E									8.3
9	1 LT	NEW	CATALOGED ITEM	WIRE SHELVEING												VERIFY LOCATION		9
10	0 EA	NEW	CATALOGED ITEM	PAN RACK												COORDINATE WITH ITEM 24		10
11	1 EA	NEW	CATALOGED ITEM	WIRE SHELVEING												SIZE AND SHAPE PER DRAWING		11
12	1 EA	NEW	CATALOGED ITEM	MIXER	120	1	16.0		12E									12
13	1 EA	N.I.C.	SPARE NUMBER															13
14	3 EA	NEW	CATALOGED ITEM	BIN														14
15	1 EA	NEW	CUSTOM FABRICATION	WORK TABLE												SIZE AND SHAPE PER DRAWING		15
16	1 EA	N.I.C.	SPARE NUMBER															16
17	1 EA	N.I.C.	SPARE NUMBER															17
18	1 EA	NEW	CUSTOM FABRICATION	PREP TABLE	120	1			18E							SIZE AND SHAPE PER DRAWING		18
19	1 EA	NEW	CUSTOM FABRICATION	PREP TABLE						1/2"	1/2"		(2)1-1/2"	ERR		SIZE AND SHAPE PER DRAWING		19
20	1 EA	NEW	CATALOGED ITEM	PREP TABLE	120	1			20E							SIZE AND SHAPE PER DRAWING	1/5/17	20
21	1 EA	NEW	CATALOGED ITEM	SLICER	120	1	2.0		21E									21
22	1 EA	NEW	CATALOGED ITEM	FOOD PROCESSOR	200	3	2.6		22E									22
23	1 EA	NEW	CATALOGED ITEM	VEGETABLE DRYER	120	1	2.7		23E								1/5/17	23
24	1 EA	NEW	CATALOGED ITEM	REFRIGERATOR, ROLLIN	120	1	15.4		24E									24
25	1 EA	N.I.C.	SPARE NUMBER															25
26	1 EA	N.I.C.	SPARE NUMBER															26
27	1 EA	N.I.C.	SPARE NUMBER															27
28	1 EA	N.I.C.	SPARE NUMBER															28
29	1 EA	NEW	CUSTOM FABRICATION	UTILITY SINK								(3)2"		29P		SIZE AND SHAPE PER DRAWING		29
29.1	2 EA	NEW	CATALOGED ITEM	FAUCET						(2)1/2"	(2)1/2"			29.1P				29.1
30	1 EA	NEW	CUSTOM FABRICATION	WALL SHELF												WALL BLOCKING BY G.C.		30
31	1 LT	NEW	CATALOGED ITEM	WIRE SHELVEING												SIZE AND SHAPE PER DRAWING		31
32	1 EA	N.I.C.	SPARE NUMBER															32
33	1 EA	N.I.C.	SPARE NUMBER															33
34	1 EA	NEW	CUSTOM FABRICATION	FIRE SYSTEM	120	1	10.0		34E							* VERIFY ALL MECHANICAL INFORMATION *		34
35	1 EA	NEW	CUSTOM FABRICATION	EXHAUST HOOD	120	1	6.0		35E							* VERIFY ALL MECHANICAL INFORMATION *		35
36	1 EA	NEW	CUSTOM FABRICATION	FIRE SYSTEM	120	1	10.0		36E							* VERIFY ALL MECHANICAL INFORMATION *		36
37	1 EA	NEW	CUSTOM FABRICATION	EXHAUST HOOD	120	1	6.0		37E							* VERIFY ALL MECHANICAL INFORMATION *		37
38	1 EA	N.I.C.	SPARE NUMBER															38
39	1 EA	NEW	CATALOGED ITEM	CONVECTION OVEN	120	1	6.0		39E						65,000		1/4/17	39
40	1 EA	NEW	CATALOGED ITEM	COMBI OVEN	120	1	9.0		40E	3/4" NSHT			1"		115,000		1/4/17	40
41	1 EA	NEW	CATALOGED ITEM	OPEN BURNER RANGE											86,000			41
42	1 EA	NEW	CATALOGED ITEM	PLANCHA RANGE	120	1	6.0		42E						67,000			42
43	1 EA	NEW	CATALOGED ITEM	FRYER BATTERY	120	1	7.0		43E1 43E2						330,000			43
44	1 EA	NEW	CATALOGED ITEM	DUMP STATION	120	1	6.3		44E									44
45	1 EA	NEW	CUSTOM FABRICATION	BANQUET TABLE	200	1	15.6		45E1 45E2	1\2"			1"	45P		SIZE AND SHAPE PER DRAWING		45
46	1 EA	NEW	CATALOGED ITEM	REFRIGERATED BASE	120	1	7.3		46E									46
47	1 EA	N.I.C.	SPARE NUMBER															47
48	1 EA	N.I.C.	SPARE NUMBER															48
49	1 EA	NEW	CATALOGED ITEM	POT FILLER						1/2"					49P			49
50	1 EA	NEW	CATALOGED ITEM	OPEN BURNER RANGE OVEN BASE											248,000			50
50.1	1 EA	NEW	CATALOGED ITEM	SALAMANDER											30,000			50.1
50.2	1 EA	NEW	CATALOGED ITEM	OPEN BURNER RANGE CABINET BASE											66,000		1/4/17	50.2
51	1 EA	NEW	CATALOGED ITEM	GRIDDLE	120	1			51E						100,000			51
52	1 EA	NEW	CATALOGED ITEM	CHARBROILER											87,000			52
53	1 EA	NEW	CATALOGED ITEM	REFRIGERATED STAND	120	1	6.7		53E								1/4/17	53
54	1 EA	NEW	CATALOGED ITEM	CONVECTION OVEN	200	1	26.4		54E								1/4/17	54
55	1 EA	NEW	CATALOGED ITEM	REFRIGERATED BASE	120	1	7.3		55E									55
56	1 EA	NEW	CATALOGED ITEM	SANDWICH UNIT	120	1	7.3		56E									56
57	1 EA	NEW	CUSTOM FABRICATION	CHEF'S TABLE	200	1			57E	(2)1/2"	1/2"		1-1/2"			SIZE AND SHAPE PER DRAWING		57
58	1 EA	N.I.C.	SPARE NUMBER															58
59	1 EA	NEW	CATALOGED ITEM	WIRE SHELVEING												SIZE AND SHAPE PER DRAWING		59
60	1 EA	NEW	CATALOGED ITEM	REFRIGERATED TABLE	120	1	7.6		60E									60
61	1 EA	NEW	CATALOGED ITEM	FINISHING OVEN	200	1	12.0		61E									61
62	1 EA	NEW	CATALOGED ITEM	REFRIGERATED BASE	120	1	7.6		62E									62
63	1 EA	NEW	CUSTOM FABRICATION	COLD STATION	120	1	12.0		63E	1/2"	1/2"		1-1/2"			SIZE AND SHAPE PER DRAWING		63
64	1 EA	N.I.C.	SPARE NUMBER															64
65	5 EA	N.I.C.	BY TENANT	CHIT PRINTER	120	1	1.0		65E									65
66	1 EA	N.I.C.	SPARE NUMBER															66
67	1 EA	N.I.C.	SPARE NUMBER															67
68	1 EA	N.I.C.	SPARE NUMBER	WIRE SHELVEING														68
69	1 EA	NEW	CUSTOM FABRICATION	CLEAN TABLE												SIZE AND SHAPE PER DRAWING		69
70	2 EA	NEW	CATALOGED ITEM	RACK CART														70
71	1 EA	NEW	CUSTOM FABRICATION	CONDENSATE HOOD														71
72	1 EA	NEW	CATALOGED ITEM	DISH MACHINE	200	3			72E		3/4"		2"					72
73	1 EA	NEW	CUSTOM FABRICATION	SOILED TABLE						1/2"	1/2"			73.1P		SIZE AND SHAPE PER DRAWING		73
73.1	1 EA	NEW	CATALOGED ITEM	FAUCET						3/4"		2"		74P				73.1
74	1 EA	NEW	CATALOGED ITEM	DISPOSER	200	3	3.3		74E									74
75	1 EA	NEW	CUSTOM FABRICATION	SOAK SINK														75
76	1 EA	N.I.C.	BY VENDOR	SOILED LINEN RACK														76
77	1 EA	N.I.C.	SPARE NUMBER															77
78	1 EA	N.I.C.	SPARE NUMBER															78
79	1 EA	N.I.C.	SPARE NUMBER															79
80	1 EA	NEW	CATALOGED ITEM	ICE STATION	200	1	11.0		80E	3/8"			3/4"	80P				80
81	2 EA	NEW	CATALOGED ITEM	BANQUET CART	120	1	13.7		81E									81
82	1 EA	N.I.C.	SPARE NUMBER															82
83	1 EA	N.I.C.	SPARE NUMBER															83
84	1 EA	N.I.C.	SPARE NUMBER															84
85	1 EA	N.I.C.	BY FOOD SERVICE OPERATOR	POS TERMINALS	120	1	2.0		85E							* VERIFY ALL MECHANICAL INFORMATION *		85
86	1 EA	N.I.C.	BY OTHERS	MILLWORK COUNTER														86
87	1 EA	N.I.C.	BY VENDOR	SODA SYSTEM	115	1	6.0		87E	3/8"			3/4"	87P		* VERIFY ALL MECHANICAL INFORMATION AND LOCATIONS*		87
88	1 EA	NEW	CATALOGED ITEM	REFRIGERATED BASE	120	1	7.3		88E									88
89	1 EA	N.I.C.	BY VENDOR	COFFEE BREWER	200	1	22.0		89E	3/8"						* VERIFY ALL MECHANICAL INFORMATION *		89
90	1 EA	NEW	CATALOGED ITEM	WATER STATION						1/2"			1"					90
91	1 EA	N.I.C.	BY OTHERS	DUMP SINK						1/2"	1/2"		1-1/2"	91P				91
92	1 EA	N.I.C.	BY OTHERS	MILLWORK COUNTER														92

ELECTRICAL NOTES:

5E, NEMA 5-20,
8.1E, RI FROM ABOVE, CP 78" AFF, INTERCONNECT LIGHTS
8.2E, RI FROM ABOVE, CP 78" AFF, INTERCONNECT SOLENOID AND TSTAT
8.3E, VERIFY LOCATION,
12E, NEMA 5-20, RI 40" AFF,
18E, (2) NEMA 5-20 RECP, CONV OUTLETS,
20E, (1) 5-20, (1) L15-20, DEDICATED CIRCUITS,
21E, NEMA 5-15, RI 48" AFF,
22E, NEMA L15-20,
23E, NEMA 5-15,
24E, NEMA 5-20, ROUGHIN IN ON ITEM 19,
34E, VERIFY ALL LOCATIONS,
35E, LIGHTS ONLY, VERIFY ALL LOCATIONS,
36E, VERIFY ALL LOCATIONS,
37E, LIGHTS ONLY, VERIFY ALL LOCATIONS,
39E, NEMA 5-15,
40E, NEMA 5-15,
42E, NEMA 5-15,
43E1, NEMA 5-15,
43E2 POWER - 120-1 CIRCUIT, 6.3 AMP, NEMA 5-15, (1)FRYER FILTER
44E, NEMA 5-15,
45E1,
45E2 POWER - 200-1 CIRCUIT, 16.0 AMP, (1)HEAT STRIP
46E, NEMA 5-15, RI 18" AFF,
51E, NEMA 5-15,
53E, NEMA 5-15, RI 18" AFF,
54E, (2) CIRCUITS REQ'D, CP 18" & 36" AFF,
55E, NEMA 5-15,
56E, NEMA 5-15,
57E, 60 AMP LOAD CENTER,
60E, NEMA 5-15,
61E, NEMA 6-20,
62E, NEMA 5-15,
63E, LIGHTS,
65E, NEMA 5-15, *VERIFY ALL MECHANICAL REQUIREMENTS*
72E, VERIFY,
74E,
80E, NEMA 6-15,
81E, NEMA 5-15,
85E, NEMA 5-15, RI 34" AFF, *VERIFY ALL MECHANICAL REQUIREMENTS*
87E, NEMA 5-15, *VERIFY ALL MECHANICAL REQUIREMENTS*
88E, NEMA 5-15,
89E, NEMA 6-30, RI 44" AFF,

CONTENTS

K1	LAYOUT
K2	ISOMETRICS
K3	SCHEDULES
K4	ELECTRICAL
K5	PLUMBING
K6	SLAB LAYOUT
K7	VENTILATION
K8	MECHANICAL
K9	DIMENSIONS
K10	WALL BLOCKING
K11	WALKIN DETAILS
K12	INSTALLATION DETAILS

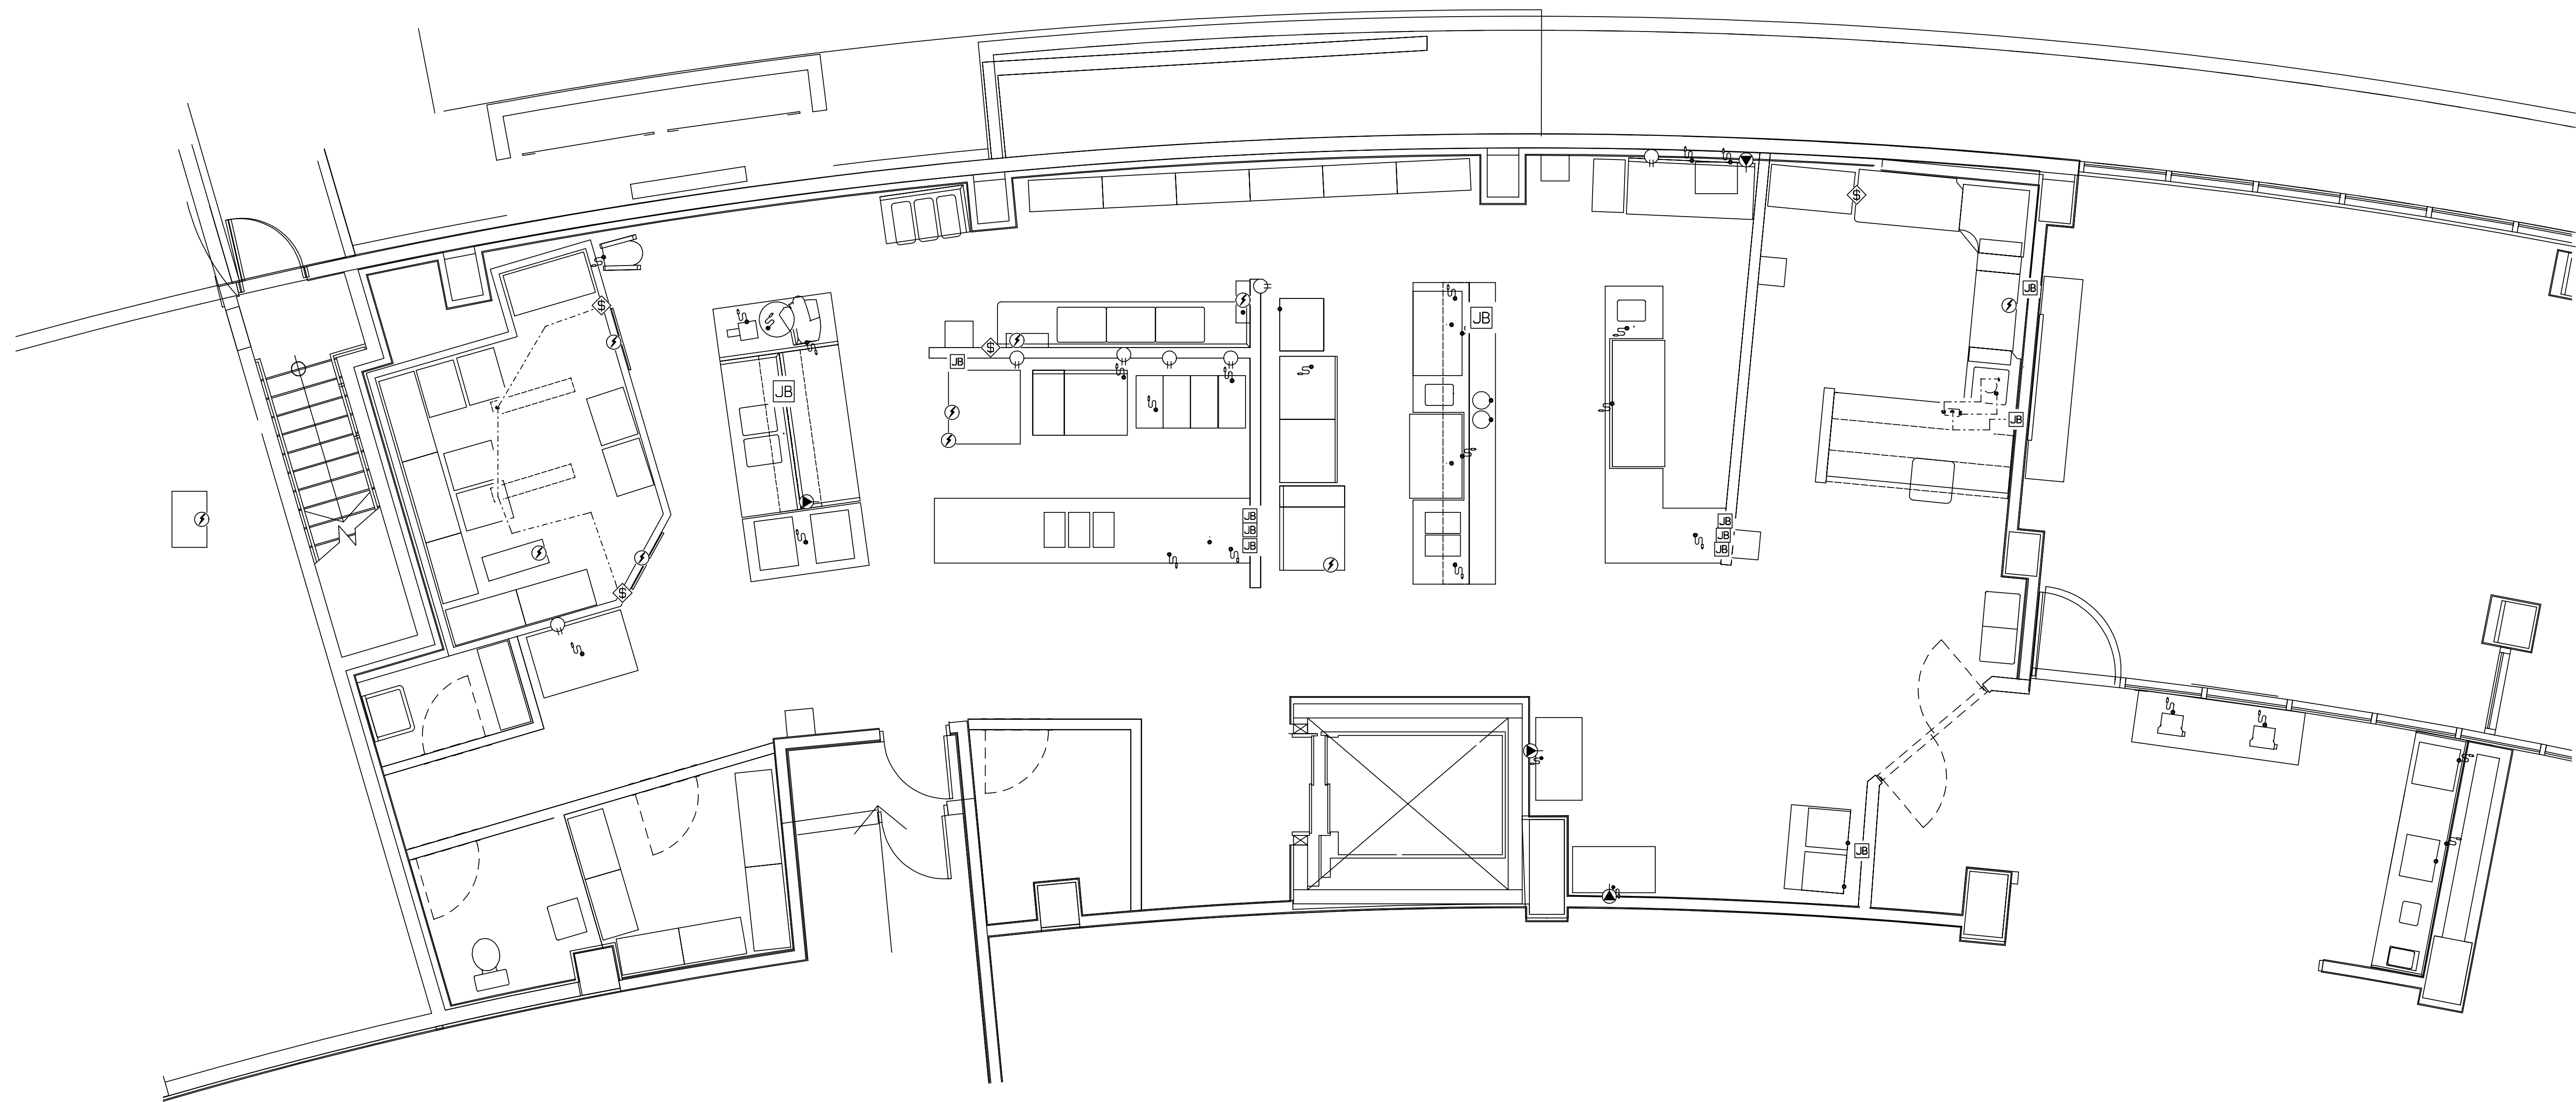

ELECTRICAL SYMBOL SCHEDULE	
FIELD CONNECTIONS BY RESPECTIVE TRADES	CORD DOUBLE SINGLE SET RECP RECP
AFF - ABOVE FINISHED FLOOR	KW - KILOWATT
AF - ABOVE FLOOR	HP - HORSE POWER
AF1W - AF IN WALL	PH - PHASE
JB1W - JB IN WALL	SW - SWITCH
JB - JUNCTION BOX	TP - TELEPHONE
LI - LIGHT FIXTURE	DT - DATA TERMINATOR
RI - ROUGH IN	
CP - CONNECTION POINT	

ELECTRICAL

1" 4" = 1' - 0"

CONTENTS	
K1	LAYOUT
K2	ISOMETRICS
K3	SCHEDULES
K4	ELECTRICAL
K5	PLUMBING
K6	SLAB LAYOUT
K7	VENTILATION
K8	MECHANICAL
K9	DIMENSIONS
K10	WALL BLOCKING
K11	WALKIN DETAILS
K12	INSTALLATION DETAILS


AUBERGES RESORTS

SCALE: AS NOTED
DATE: 12/23/16
DRAWN BY: DDB
MB-AUB
K4
ELECTRICAL
of 12

No.	Date	By	Revision
09	12/28/16	dcb	ROUGHINS LESS ELECTRICAL
10	1/5/16	dcb	PROGRESS RELEASE

MAIN KIRCHEN


MANNING BROTHERS
ATHENS, GEORGIA

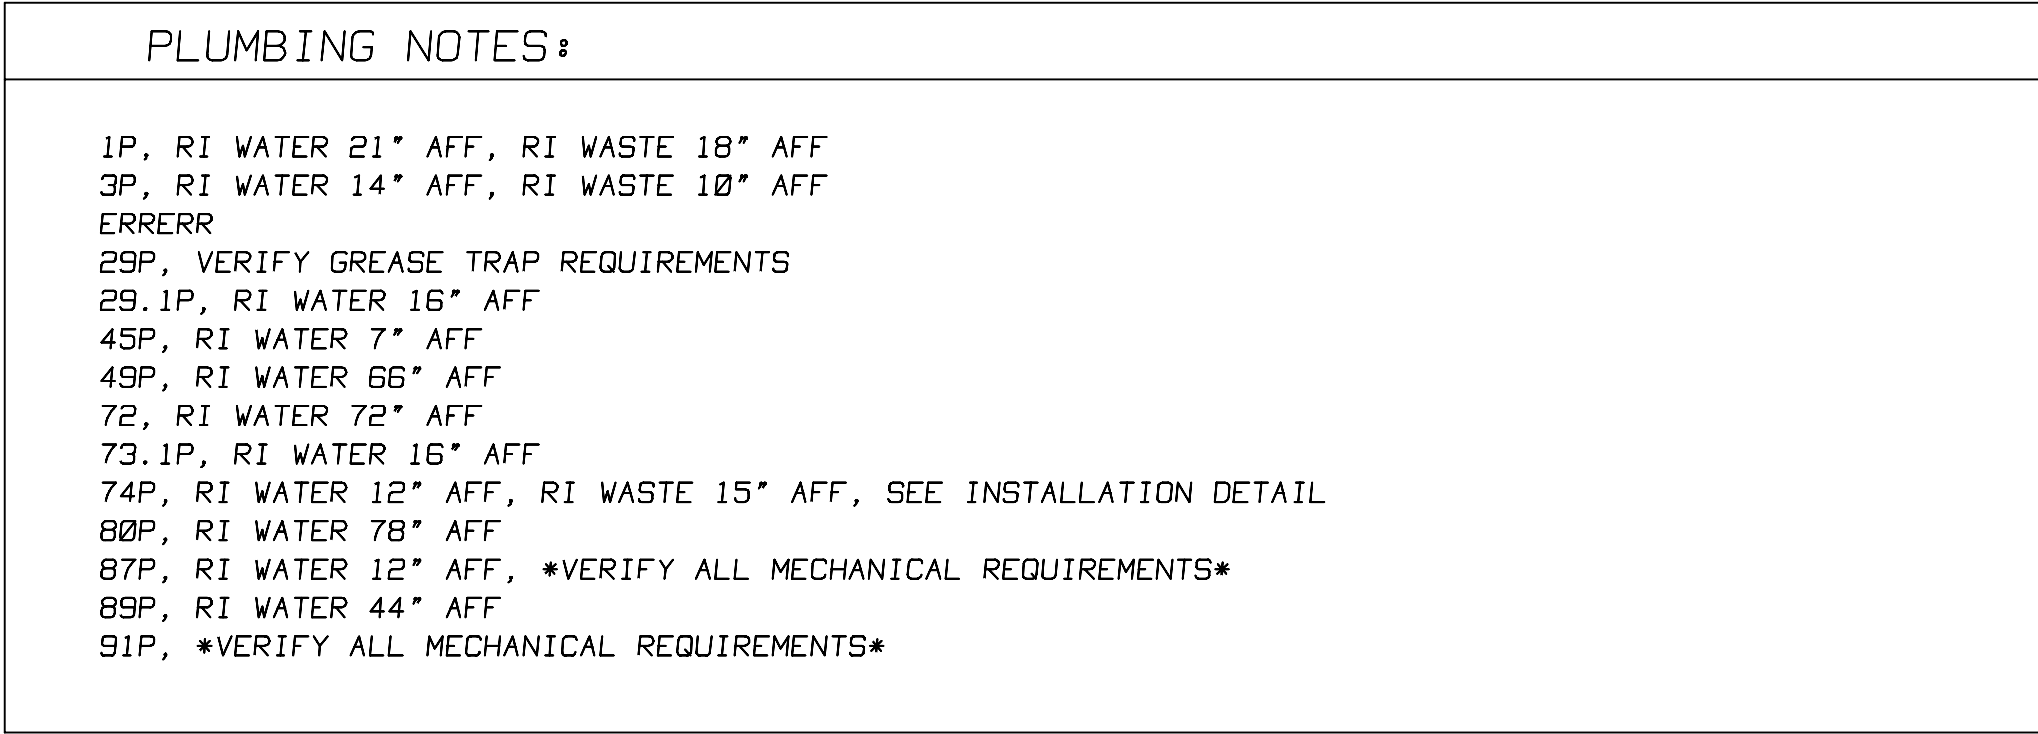

P L U M B I N G

1 \ 4" = 1' - 0"

SCALE: AS NOTED
DATE: 12/23/16
DRAWN BY: DDB
MB-AUB
K5
PLUMBING
OF 12

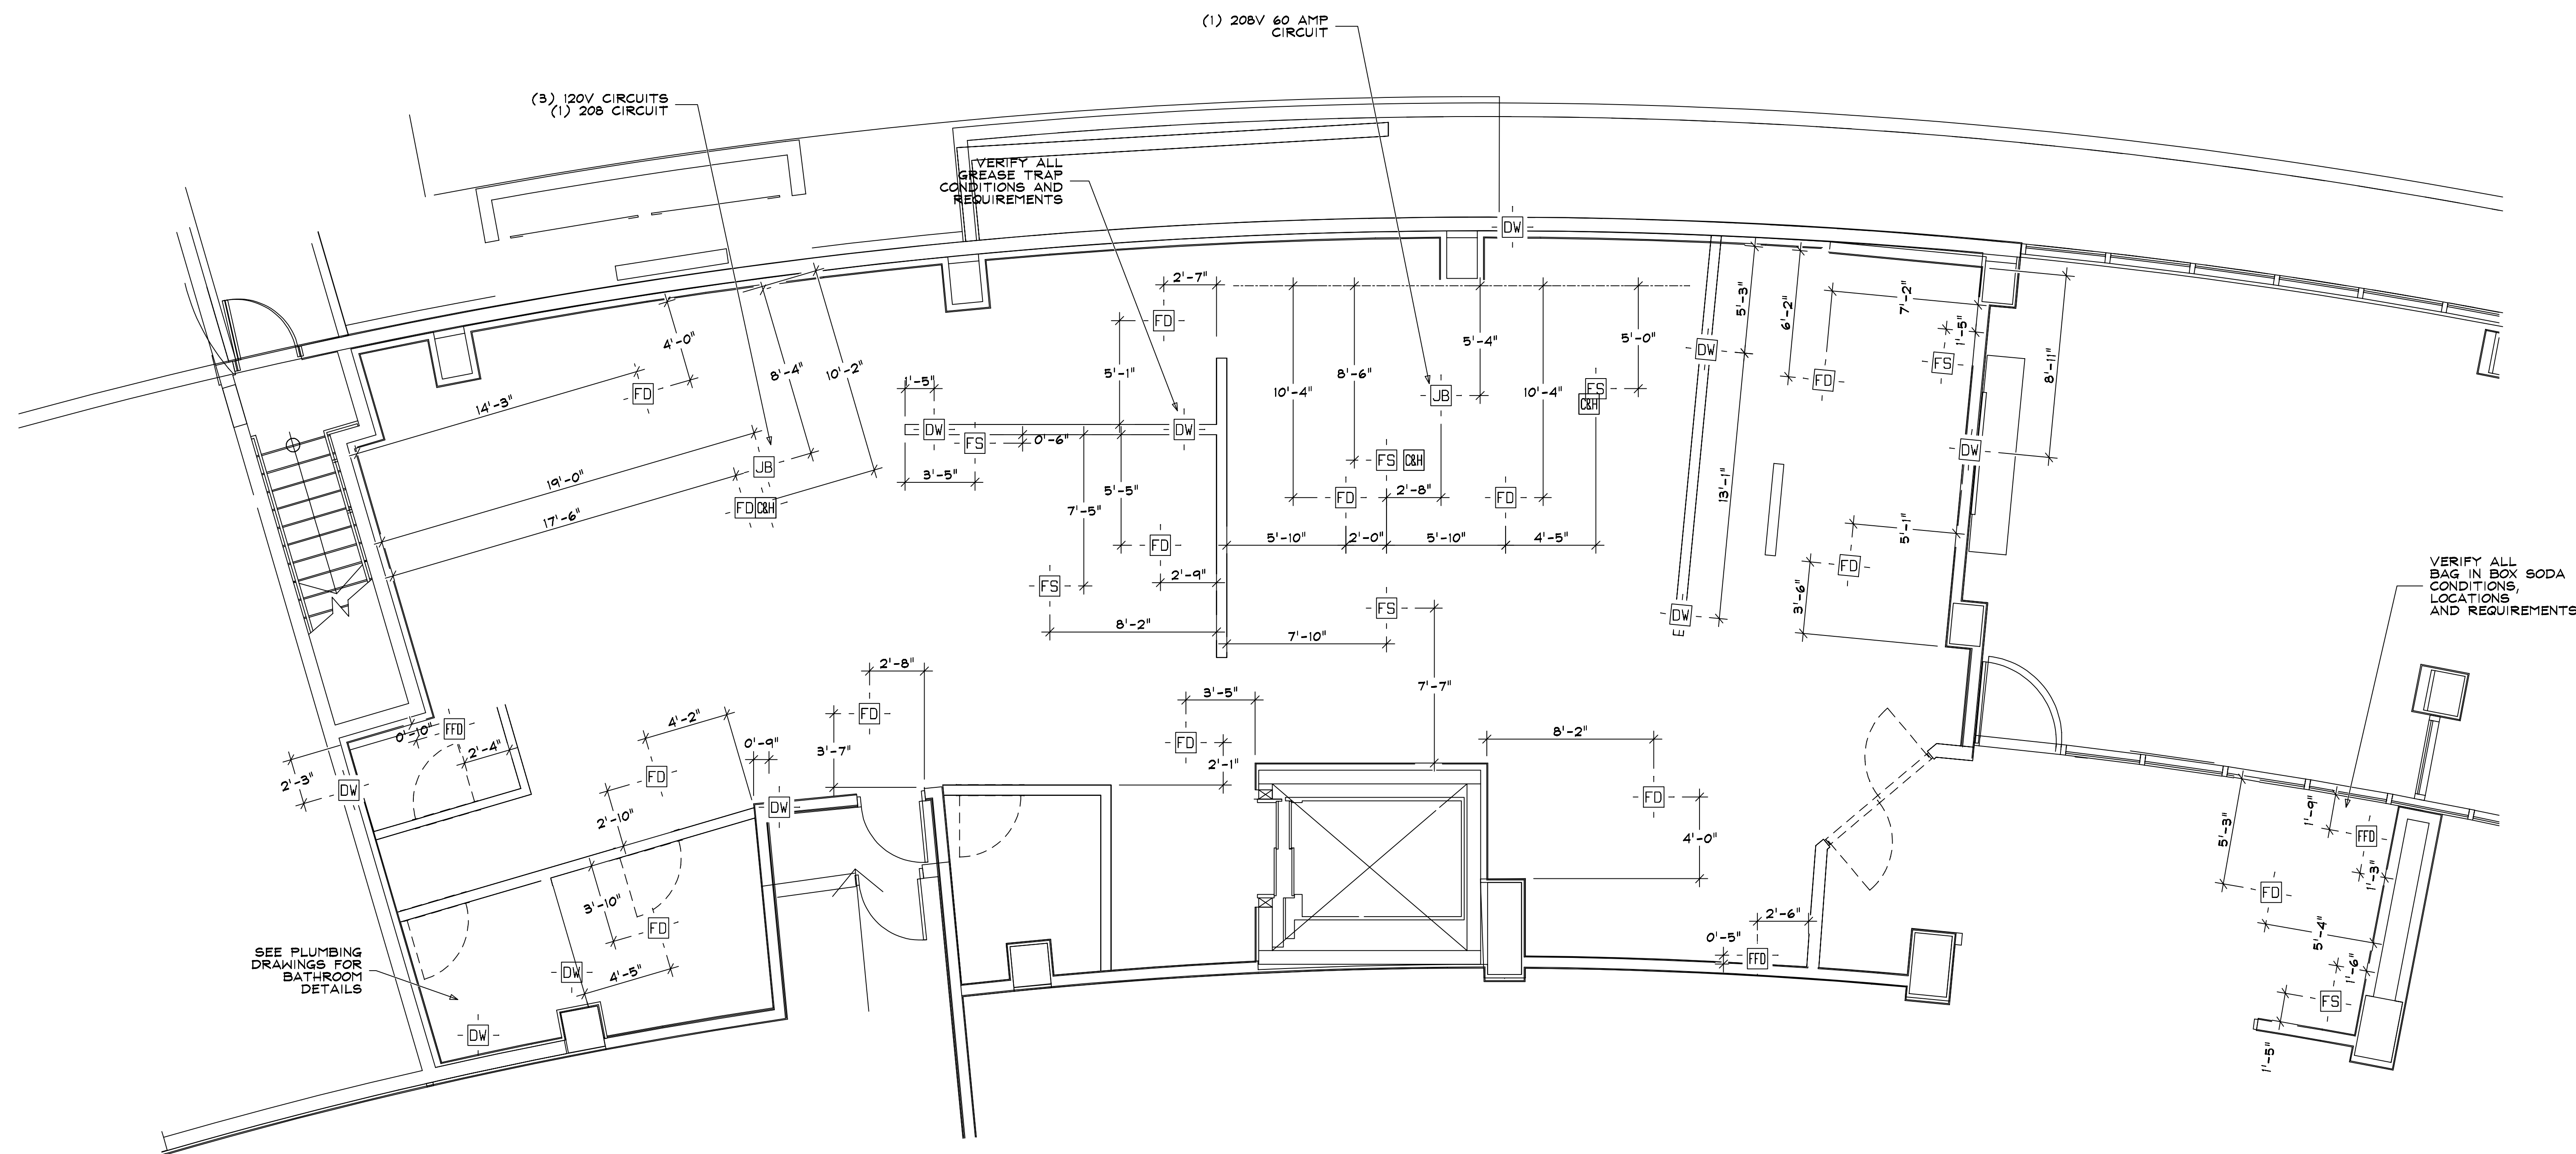

IN SLAB SYMBOL SCHEDULE		
HW - HOT WATER		
CW - COLD WATER		
FS - FLOOR SINK		
FD - FLOOR DRAIN		
FFD - FUNNEL FLOOR DRAIN		
DW - DIRECT WASTE		
OSD - OPEN SITE DRAIN		
ME - MECHANICAL CHASE		
PVC - PVC BEVERAGE LINE CHASE		
AF - ABOVE FINISHED FLOOR		
RT - ROUGH IN		
	C.W. H.W. CW & HW	WATER STUB UPS

SLAB LAYOUT

1 \ 4" = 1' - 0"

CONTENTS	
K1	LAYOUT
K2	ISOMETRICS
K3	SCHEDULES
K4	ELECTRICAL
K5	PLUMBING
K6	SLAB LAYOUT
K7	VENTILATION
K8	MECHANICAL
K9	DIMENSIONS
K10	WALL BLOCKING
K11	WALKIN DETAILS
K12	INSTALLATION DETAILS

AUBERGES RESORTS


SCALE: AS NOTED
DATE: 12/23/16
DRAWN BY: DDB
MB-AUB

K6
SLAB LAYOUT
of 12

MAIN KIRCHEN

No.	Date	By	Revision
09	12/28/16	dcb	ROUGHING LESS ELECTRICAL
10	1/5/16	dcb	PROGRESS RELEASE

MANNING BROTHERS
ATHENS, GEORGIA

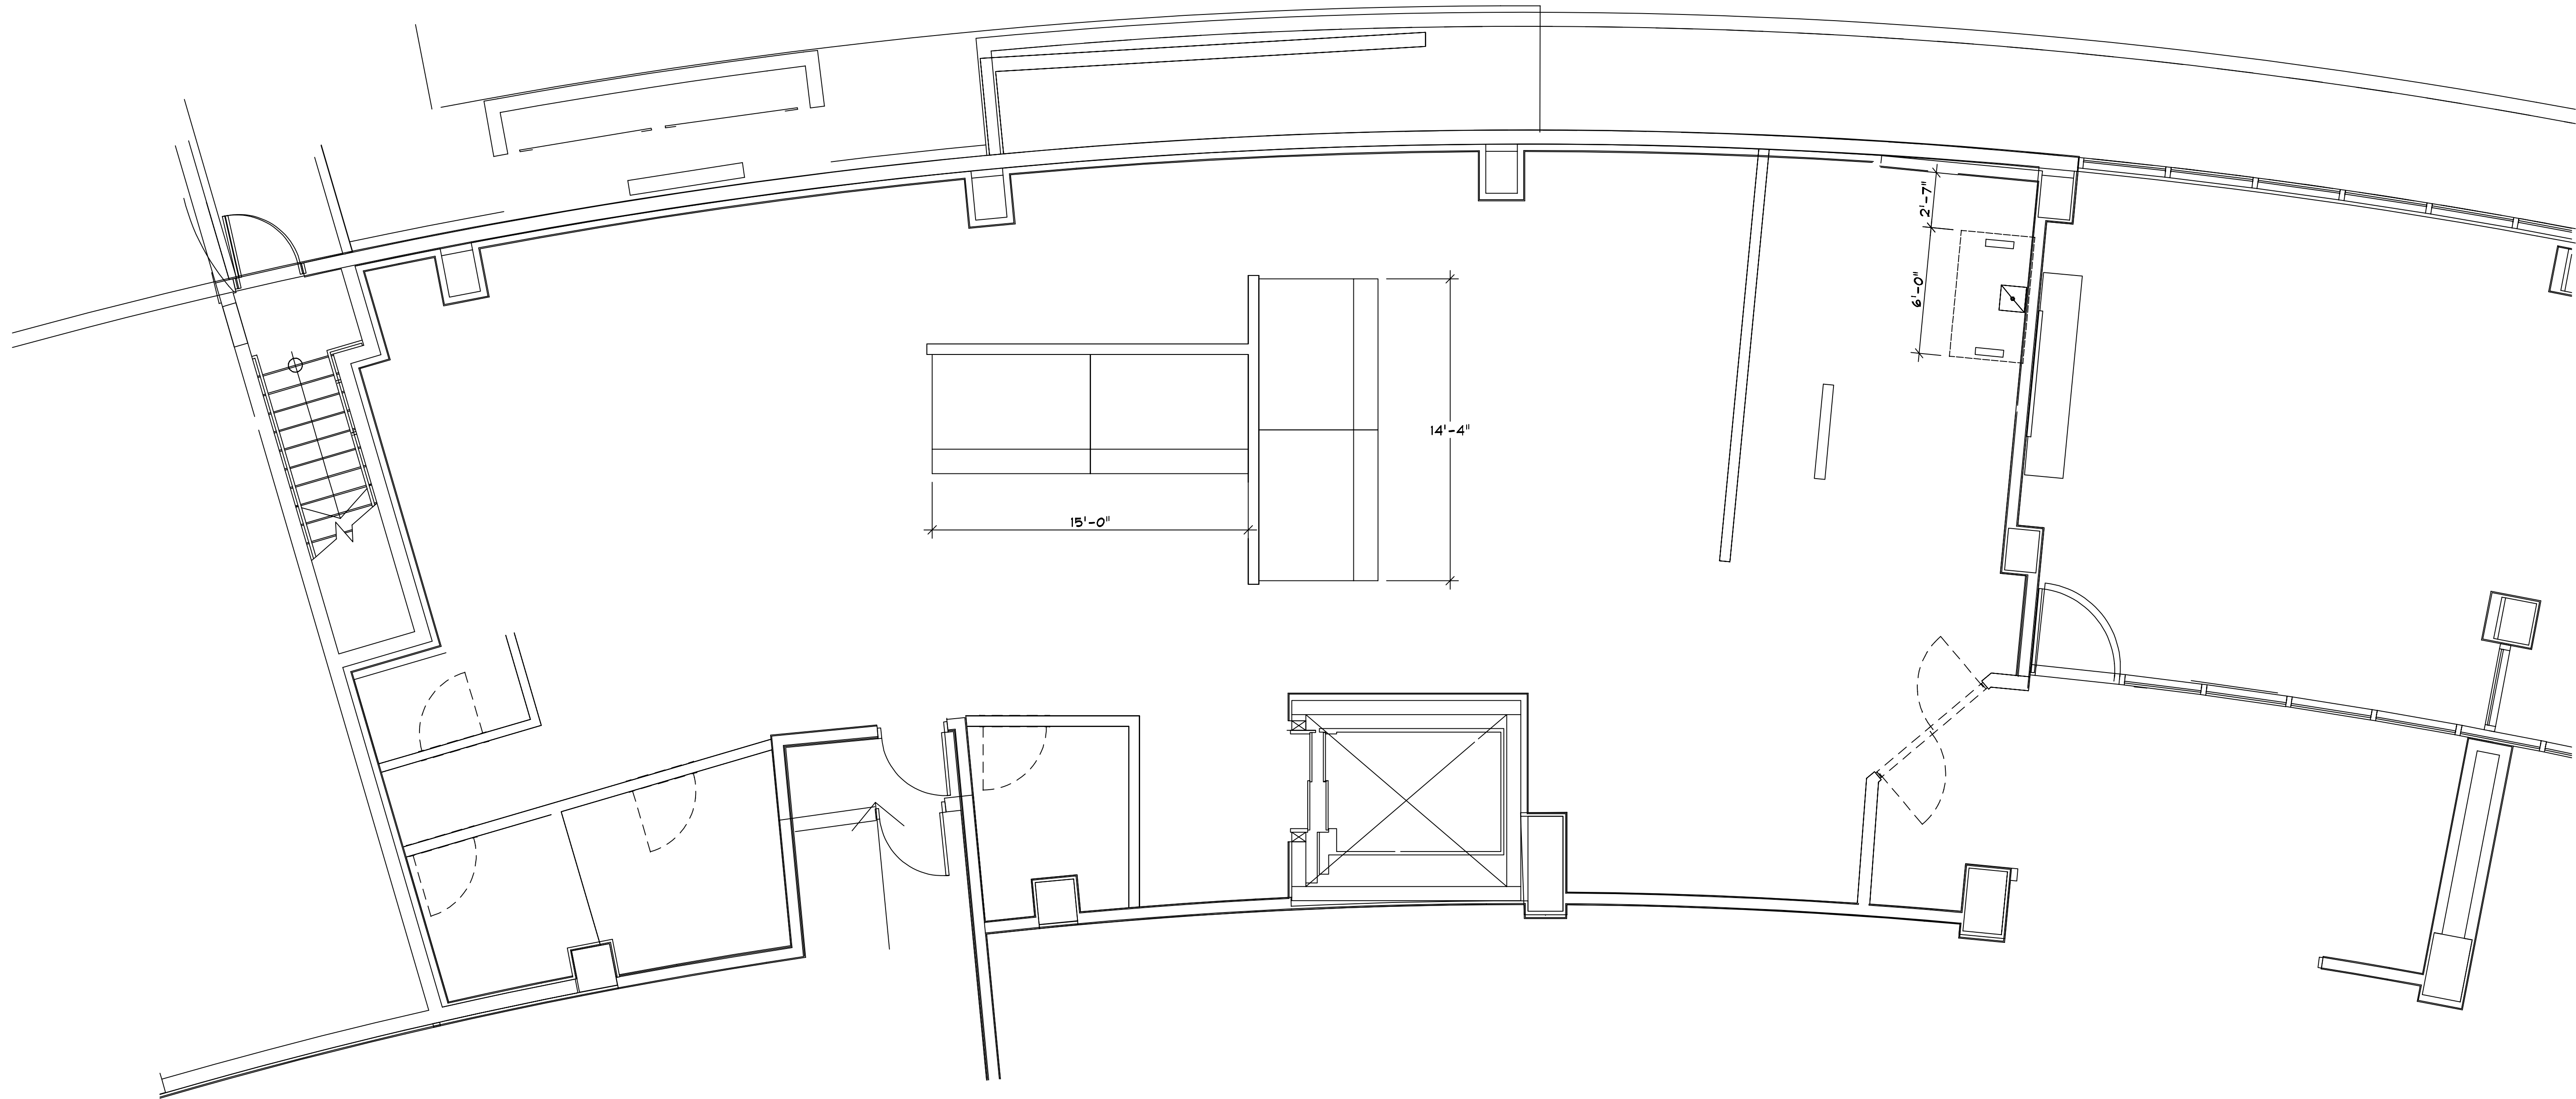

SYMBOL SCHEDULE	
	SUPPLY COLLAR
	EXHAUST COLLAR
	JUNCTION BOX
	VAPOR PROOF LIGHT FIXTURE
	FLOURESCENT LIGHT FIXTURE
	FIRE SUPPRESION NOZZLE
	HOOD HANGER

VENTILATION

1" \ 4" = 1' - 0"

CONTENTS	
K1	LAYOUT
K2	ISOMETRICS
K3	SCHEDULES
K4	ELECTRICAL
K5	PLUMBING
K6	SLAB LAYOUT
K7	VENTILATION
K8	MECHANICAL
K9	DIMENSIONS
K10	WALL BLOCKING
K11	WALKIN DETAILS
K12	INSTALLATION DETAILS


AUBERGES RESORTS

SCALE: AS NOTED
DATE: 12/23/16
DRAWN BY: DDB
MB-AUB
K7
VENTILATION
of 12

MANNING BROTHERS
ATHENS, GEORGIA

MAIN KIRCHEN

No.	Date	By	Revision
09	12/28/16	ddb	ROUGHINS LESS ELECTRICAL
10	1/5/16	ddb	PROGRESS RELEASE

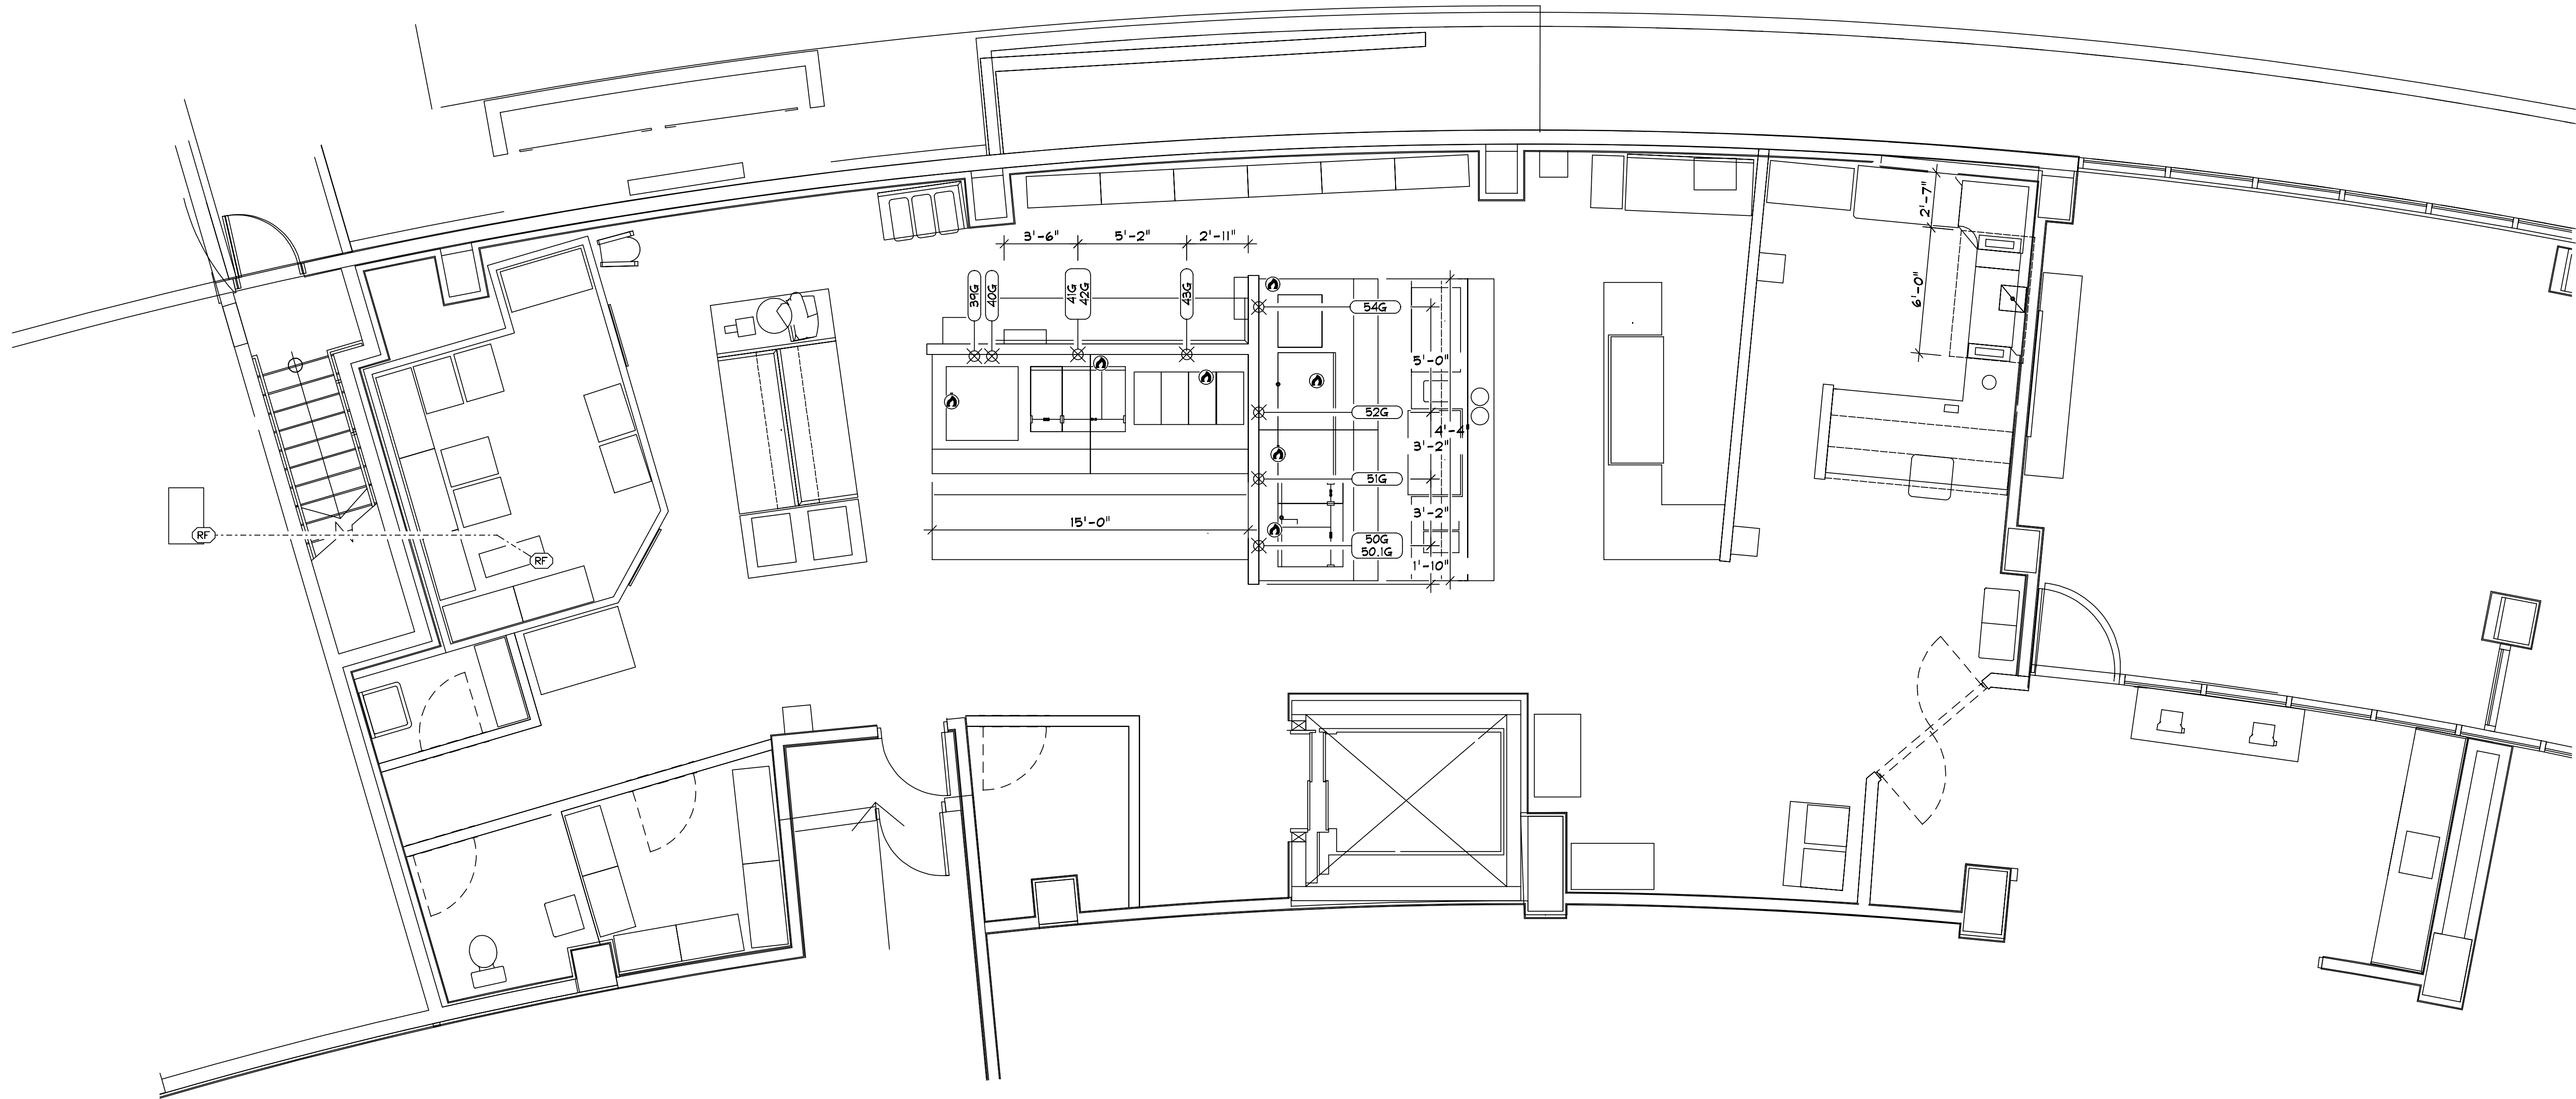

GAS NOTES:

- 39G GAS - 65 MBTU, 3/4" PIPE, MANIFOLD CP, RI 24" AFF, (1)CONVECTION OVEN
40G GAS - 115 MBTU, 3/4" PIPE, CP 14" AFF, RI 24" AFF, (1)COMBI OVEN
41G GAS - 66 MBTU, 1-1/4" PIPE, MANIFOLD CP, (1)OPEN BURNER RANGE
42G GAS - 67 MBTU, 1-1/4" PIPE, CP 31" AFF, RI 24" AFF, (1)PLANCHA RANGE
43G GAS - 330 MBTU, 1-1/4" PIPE, CP 12" AFF, RI 24" AFF, (1)FRYER BATTERY
50G GAS - 248 MBTU, 1-1/4" PIPE, CP 31" AFF, RI 24" AFF, (1)OPEN BURNER OVEN BASE
50.1G GAS - 30 MBTU, 3/4" PIPE, CP 78" AFF, (1)SALAMANDER
50.2G GAS - 66 MBTU, 1-1/4" PIPE, MANIFOLD CP, (1)OPEN BURNER RANGE CABINET BASE
51G GAS - 108 MBTU, 3/4" PIPE, CP 32" AFF, RI 24" AFF, (1)GRIDDLE
52G GAS - 87 MBTU, 3/4" PIPE, CP 32" AFF, RI 24" AFF, (1)CHARBROILER

GAS SYMBOL SCHEDULE

FIELD CONNECTIONS
BY RESPECTIVE TRADES

AF - ABOVE FLOOR
AFF - ABOVE FINISHED FLOOR
RI - ROUGH IN
CP - CONNECTION POINT

G A S

1" 4" = 1' - 0"

CONTENTS

K1	LAYOUT
K2	ISOMETRICS
K3	SCHEDULES
K4	ELECTRICAL
K5	PLUMBING
K6	SLAB LAYOUT
K7	VENTILATION
K8	MECHANICAL
K9	DIMENSIONS
K10	WALL BLOCKING
K11	WALKIN DETAILS
K12	INSTALLATION DETAILS


AUBERGES RESORTS

MAIN KIRCHEN

MANNING BROTHERS
ATHENS, GEORGIA

Rev.	Date	By	Revision
09	12/28/16	ddb	ROUGHINS LESS ELECTRICAL
10	1/5/16	ddb	PROGRESS RELEASE


SCALE: AS NOTED
DATE: 12/23/16
DRAWN BY: DDB
MB-AUB
K8
MECHANICAL
of 12

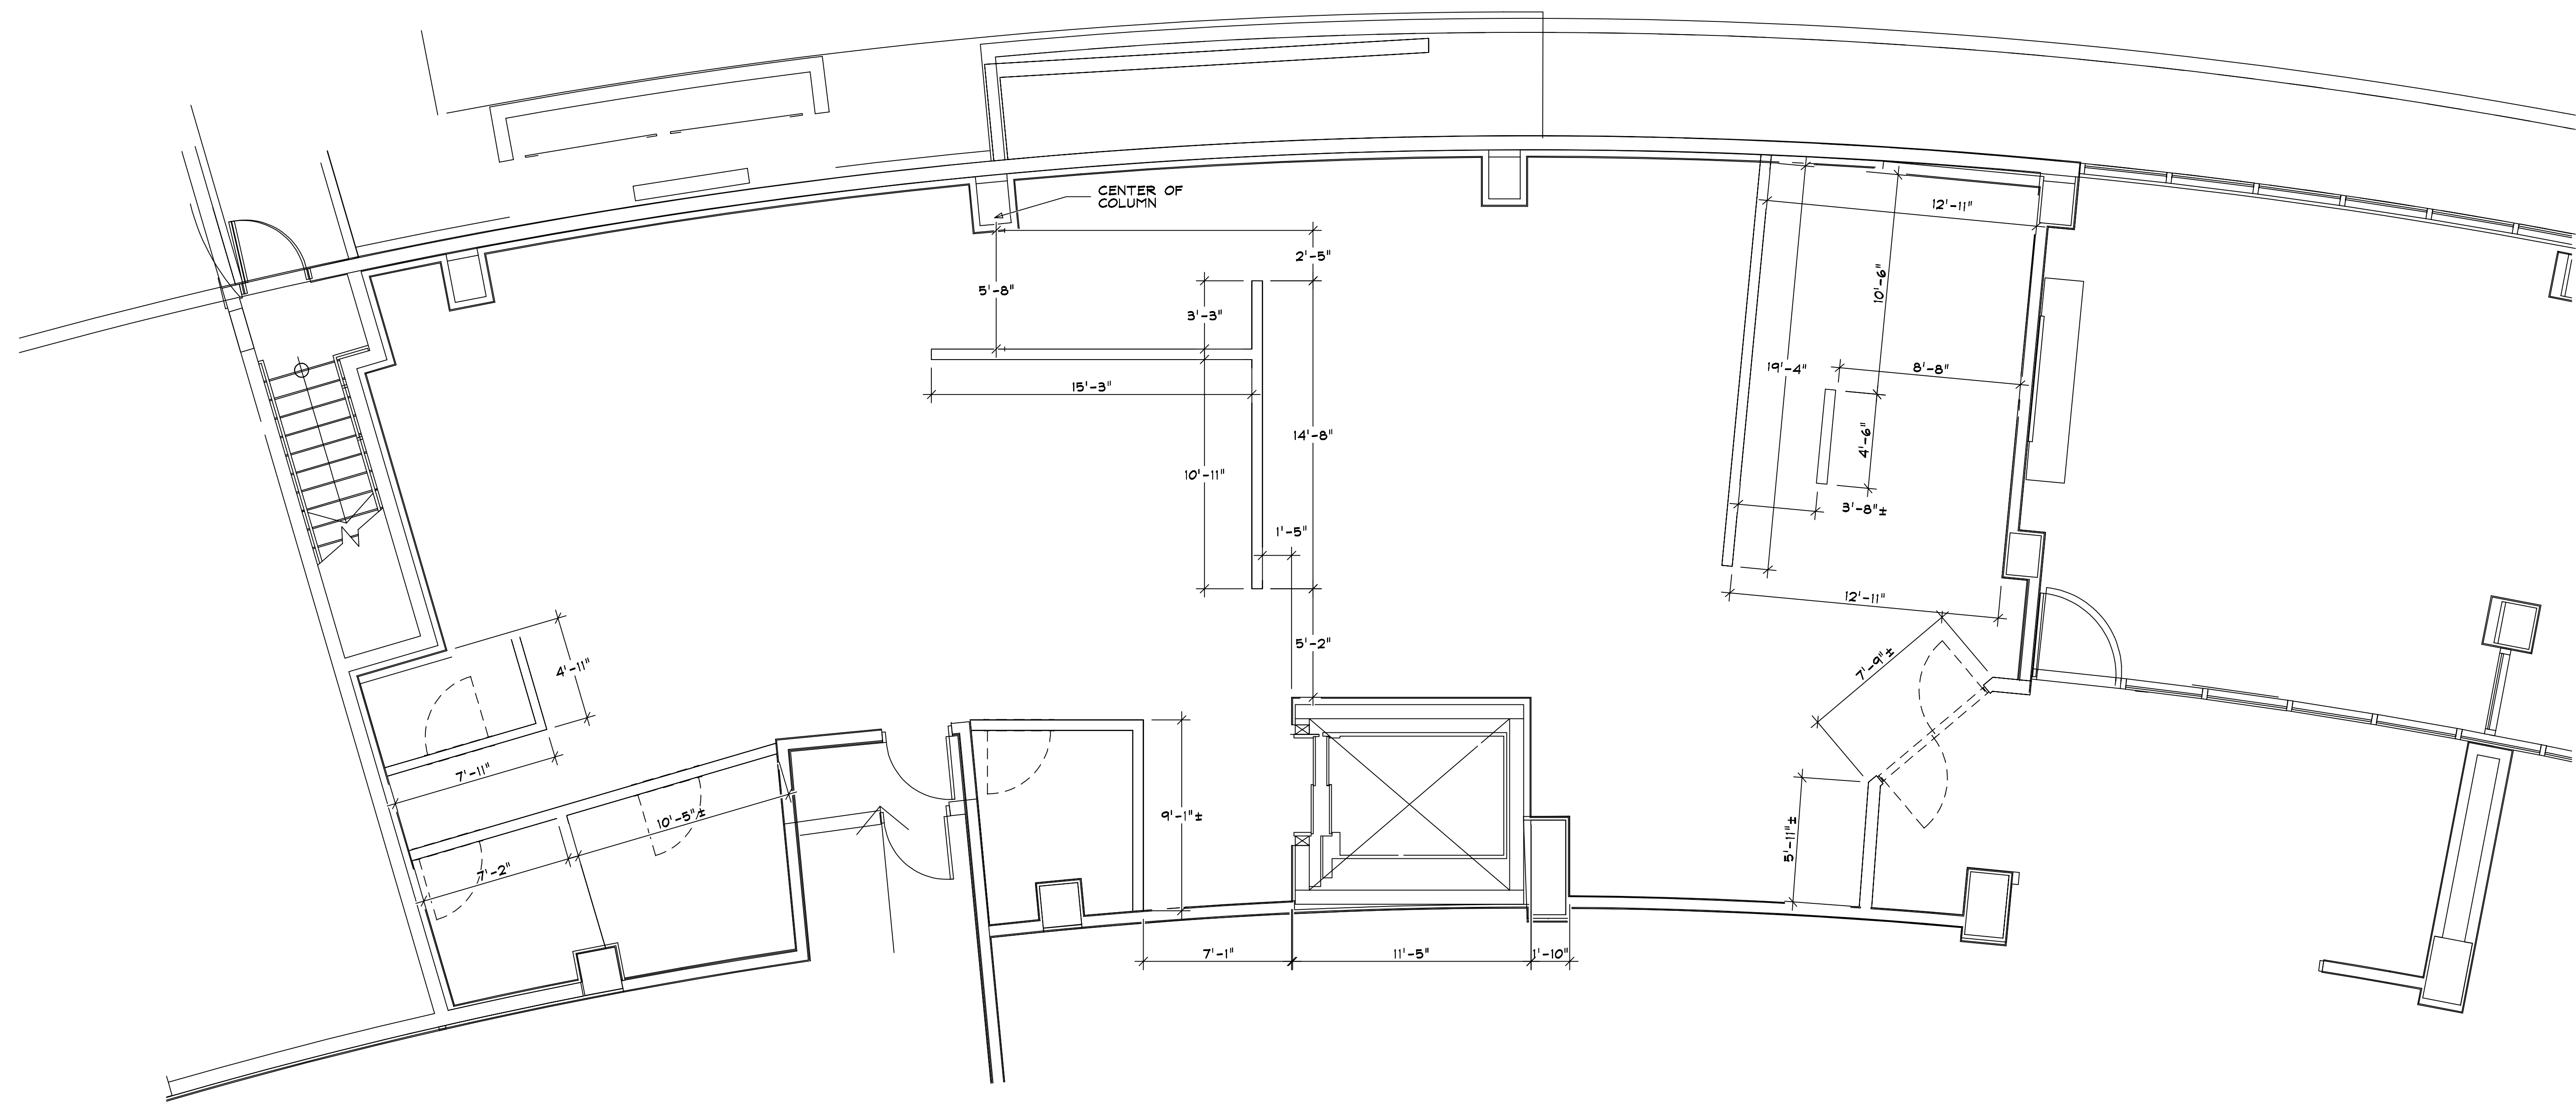

D I M E N S I O N S
1" \ 4" = 1' - 0"

CONTENTS	
K1	LAYOUT
K2	ISOMETRICS
K3	SCHEDULES
K4	ELECTRICAL
K5	PLUMBING
K6	SLAB LAYOUT
K7	VENTILATION
K8	MECHANICAL
K9	DIMENSIONS
K10	WALL BLOCKING
K11	WALKIN DETAILS
K12	INSTALLATION DETAILS

No.	Date	By	Revision
09	12/28/16	ddb	ROUGHINS LESS ELECTRICAL
10	1/5/16	ddb	PROGRESS RELEASE

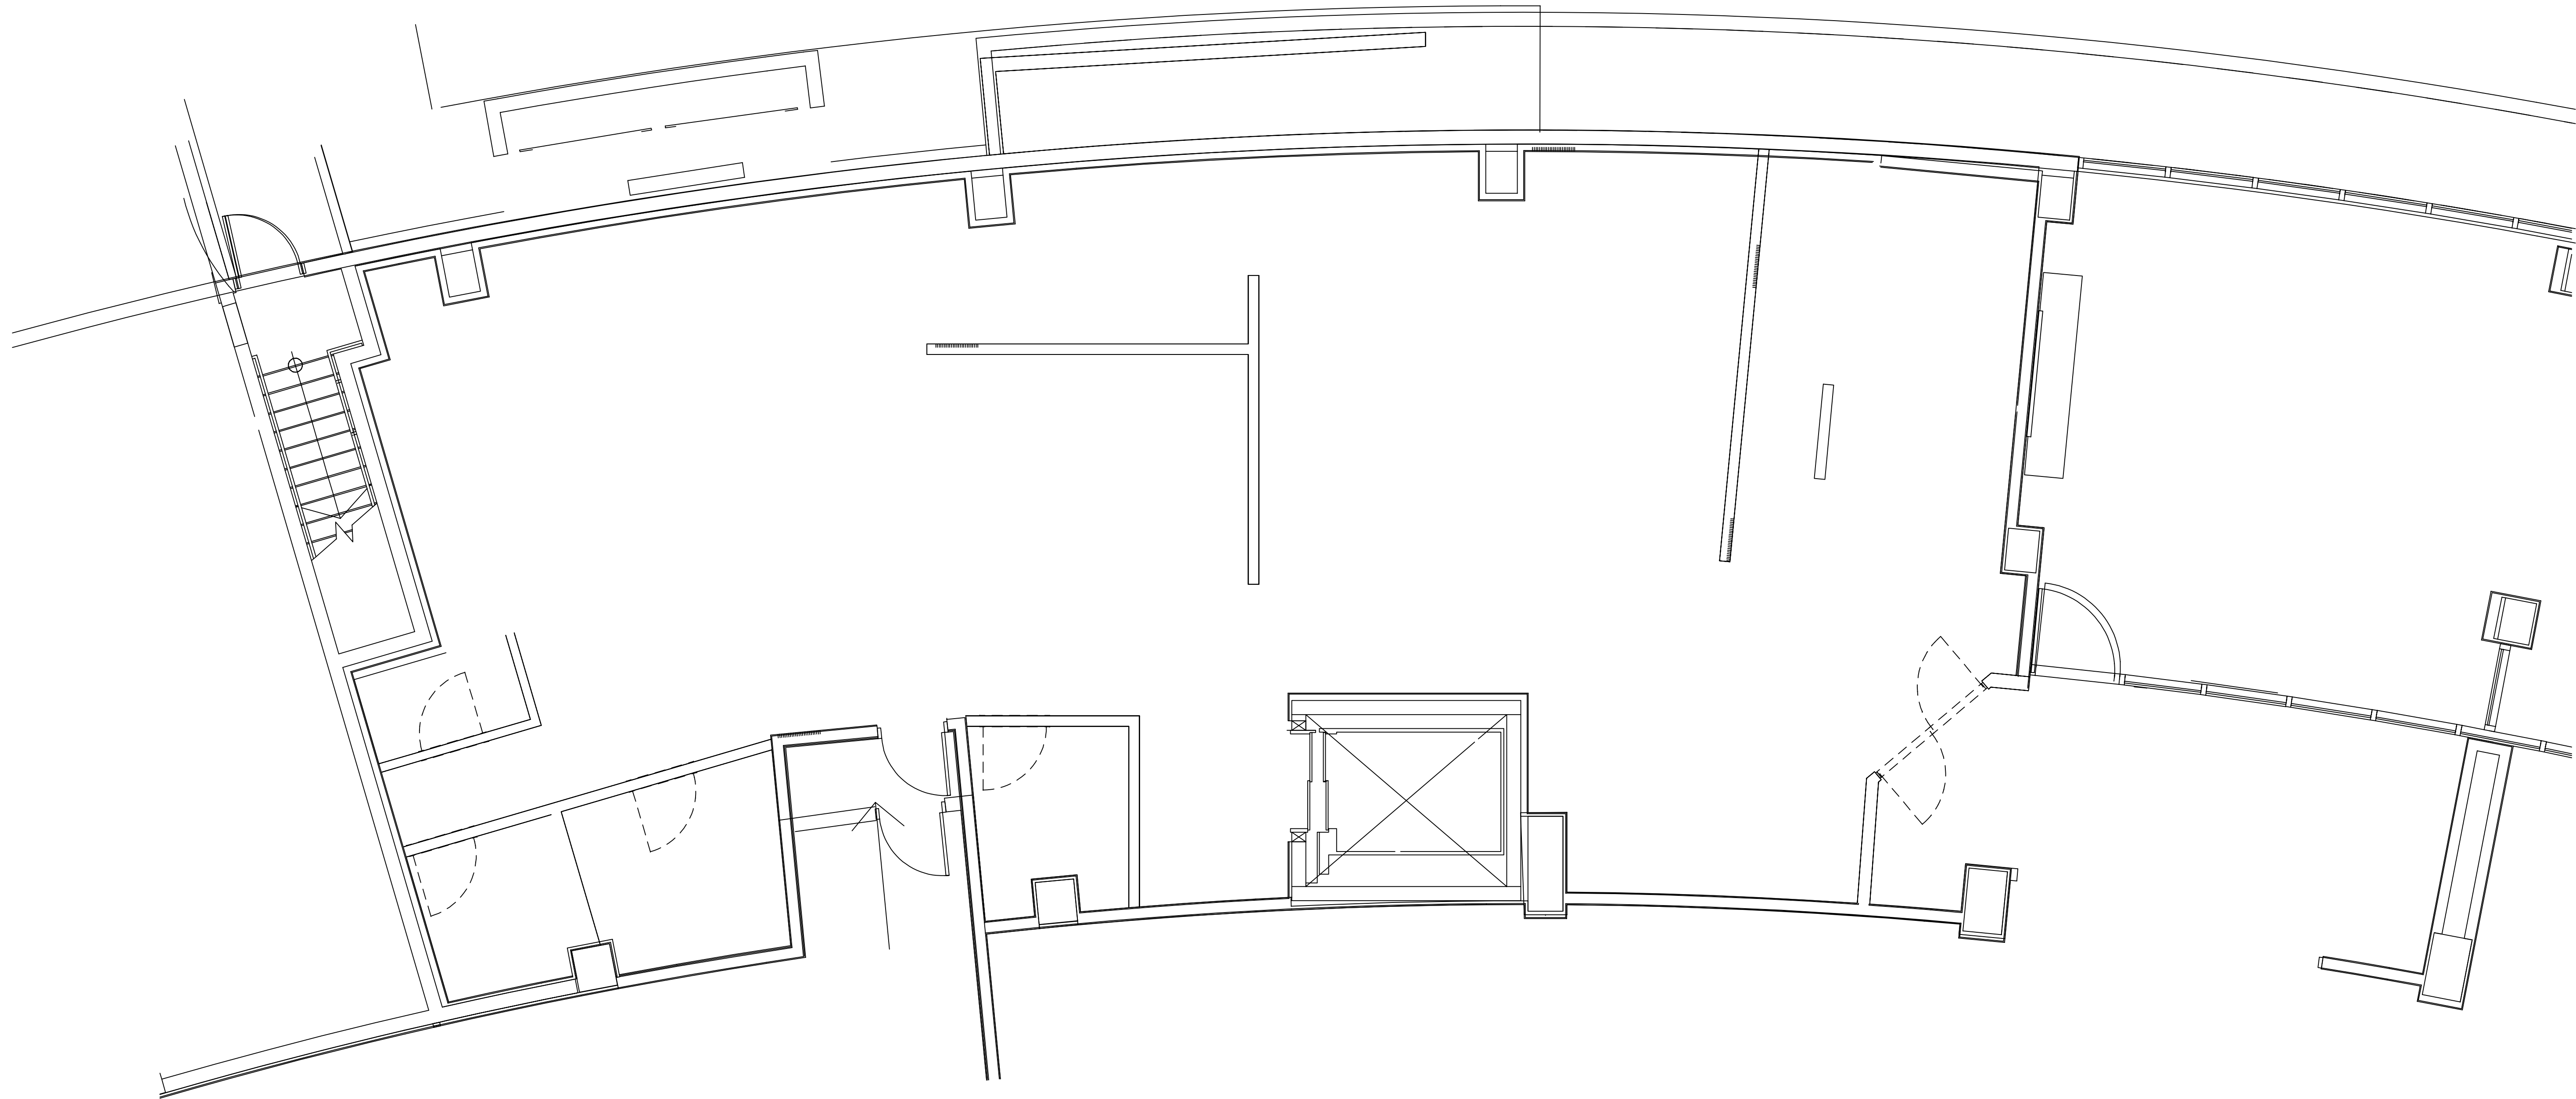

WALL BLOCKING
1/4" = 1' - 0"

CONTENTS	
K1	LAYOUT
K2	ISOMETRICS
K3	SCHEDULES
K4	ELECTRICAL
K5	PLUMBING
K6	SLAB LAYOUT
K7	VENTILATION
K8	MECHANICAL
K9	DIMENSIONS
K10	WALL BLOCKING
K11	WALKIN DETAILS
K12	INSTALLATION DETAILS

REVISIONS		
No.	Date	By
09	12/28/16	ddb
10	1/5/16	ddb

CONTENTS	
K1	LAYOUT
K2	ISOMETRICS
K3	SCHEDULES
K4	ELECTRICAL
K5	PLUMBING
K6	SLAB LAYOUT
K7	VENTILATION
K8	MECHANICAL
K9	DIMENSIONS
K10	WALL BLOCKING
K11	WALKIN DETAILS
K12	INSTALLATION DETAILS

REVISIONS			
No.	Date	By	Revision
09	12/28/16	ddb	ROUGHINS LESS ELECTRICAL
10	1/5/16	ddb	PROGRESS RELEASE

CONTENTS	
K1	LAYOUT
K2	ISOMETRICS
K3	SCHEDULES
K4	ELECTRICAL
K5	PLUMBING
K6	SLAB LAYOUT
K7	VENTILATION
K8	MECHANICAL
K9	DIMENSIONS
K10	WALL BLOCKING
K11	WALKIN DETAILS
K12	INSTALLATION DETAILS

AUBERGES RESORTS

SCALE: AS NOTED
DATE: 12/23/16
DRAWN BY: DDB
MB-AUB
K12
INSTALLATION DETAILS
OF 12

MANNING BROTHERS
ATHENS, GEORGIA

MAIN KIRCHEN

REVISIONS			
No.	Date	By	Revision
09	12/28/16	ddb	ROUGHINS LESS ELECTRICAL
10	1/5/16	ddb	PROGRESS RELEASE