

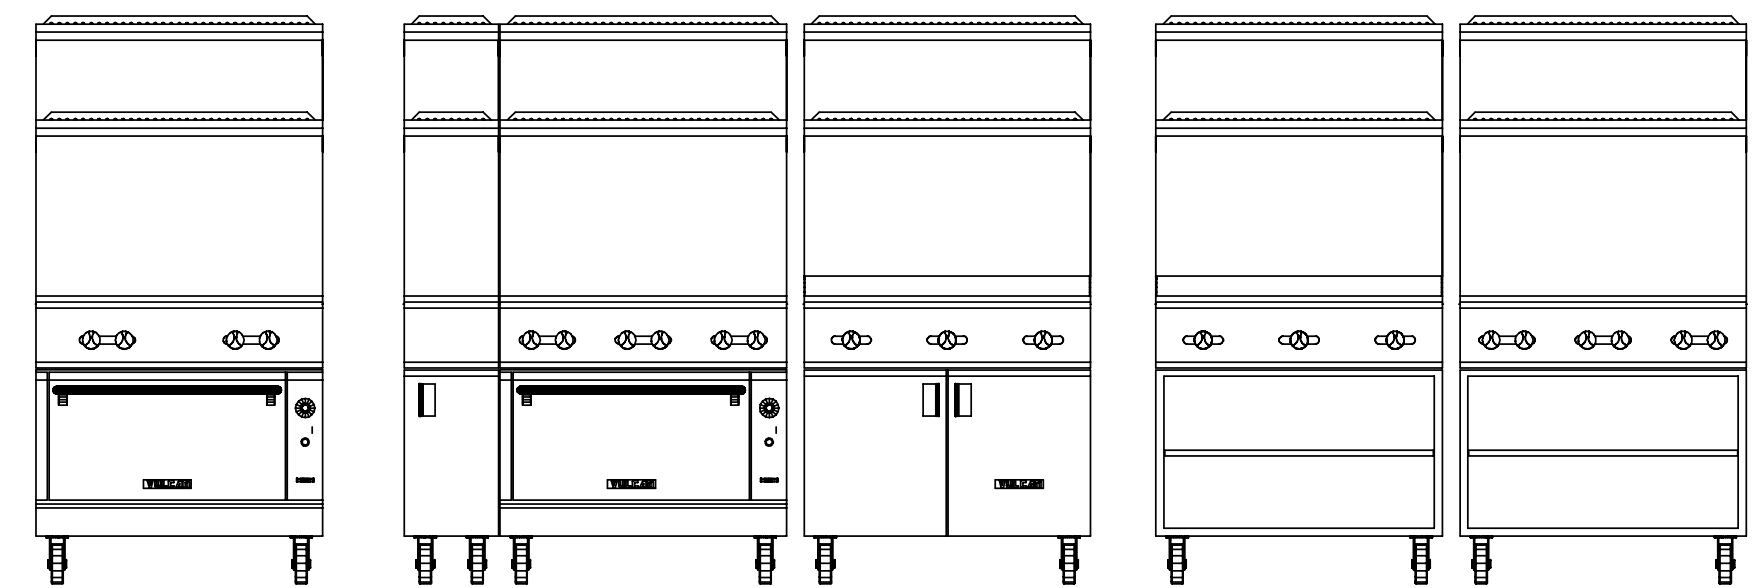


NOTE: ALL UNITS TO HAVE
FRITTOP-xxCMD FRONT RAILS

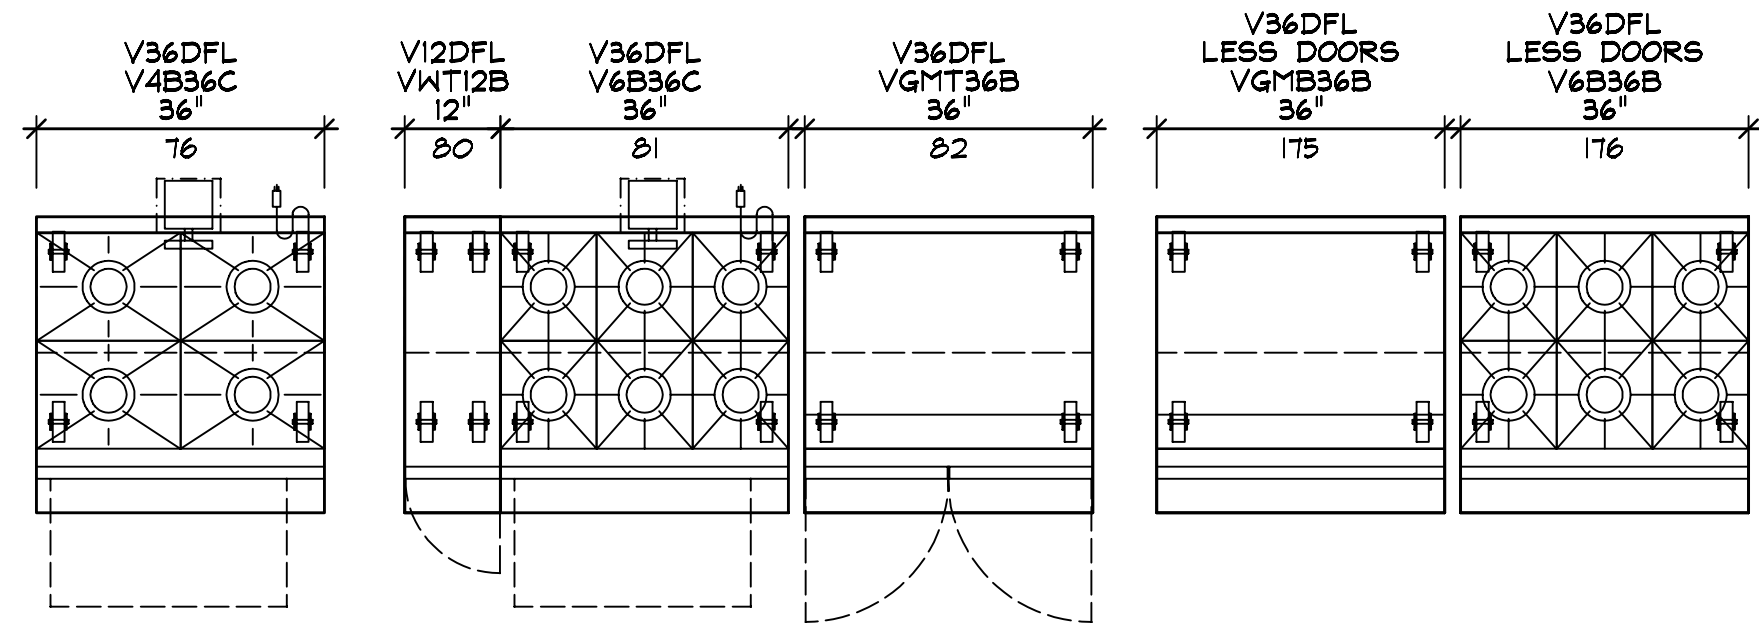

NOTE: ALL UNITS TO HAVE
FRITTOP-xxCMD FRONT RAILS

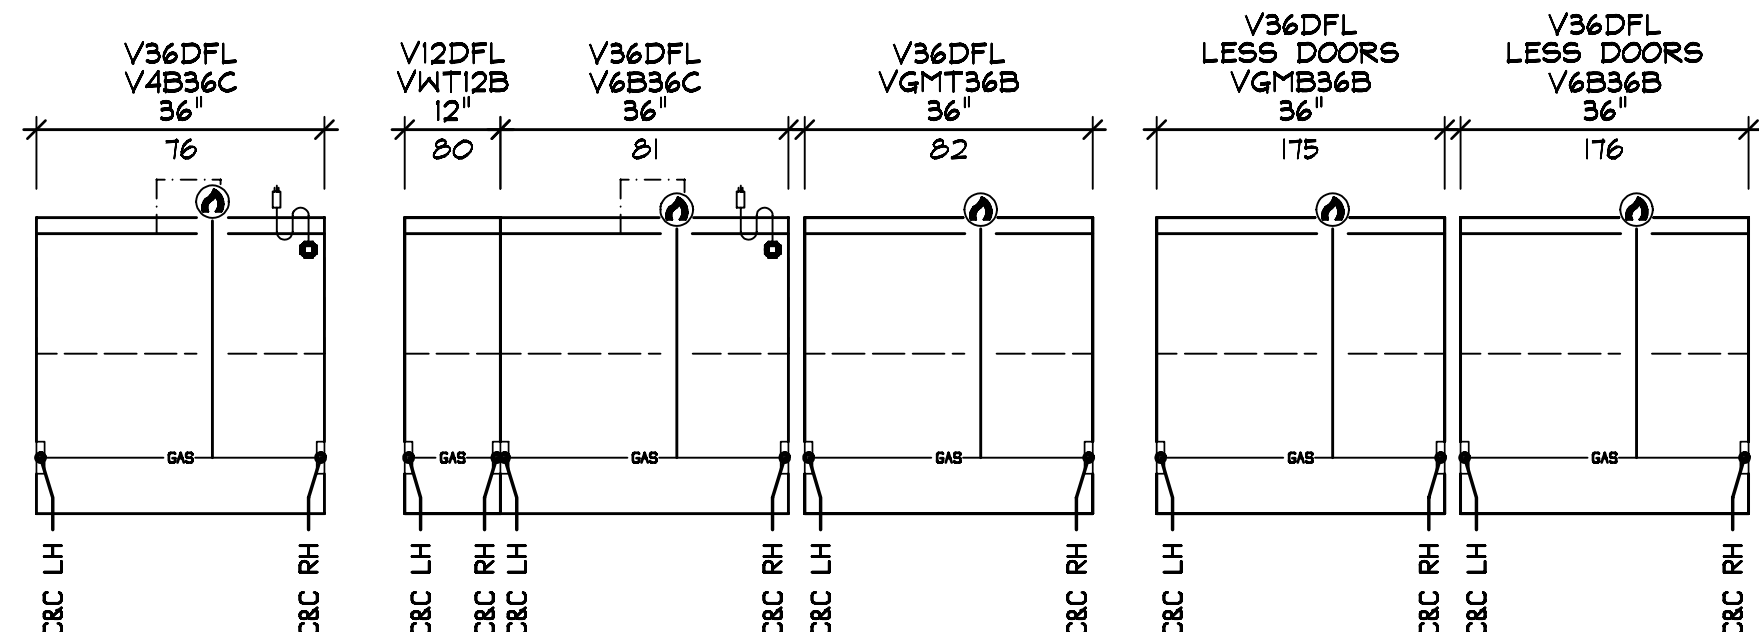



76	1 EA	V4B36C	RANGE
172 MBTU	1.25	32 AFF	
120 (1)	4.0A	5-15	

80	1 EA	VWT12B	SPREADER
45	1 EA	V6B36C	RANGE
242 MBTU	1.25	32 AFF	
120 (1)	4.0A	5-15	

82	1 EA	VGMT36B	RANGE
90 MBTU	1.25	32 AFF	

175	1 EA	VGMT36B	RANGE
90 MBTU	1.25	32 AFF	

176	1 EA	V6B36B	RANGE
210 MBTU	1.25	32 AFF	

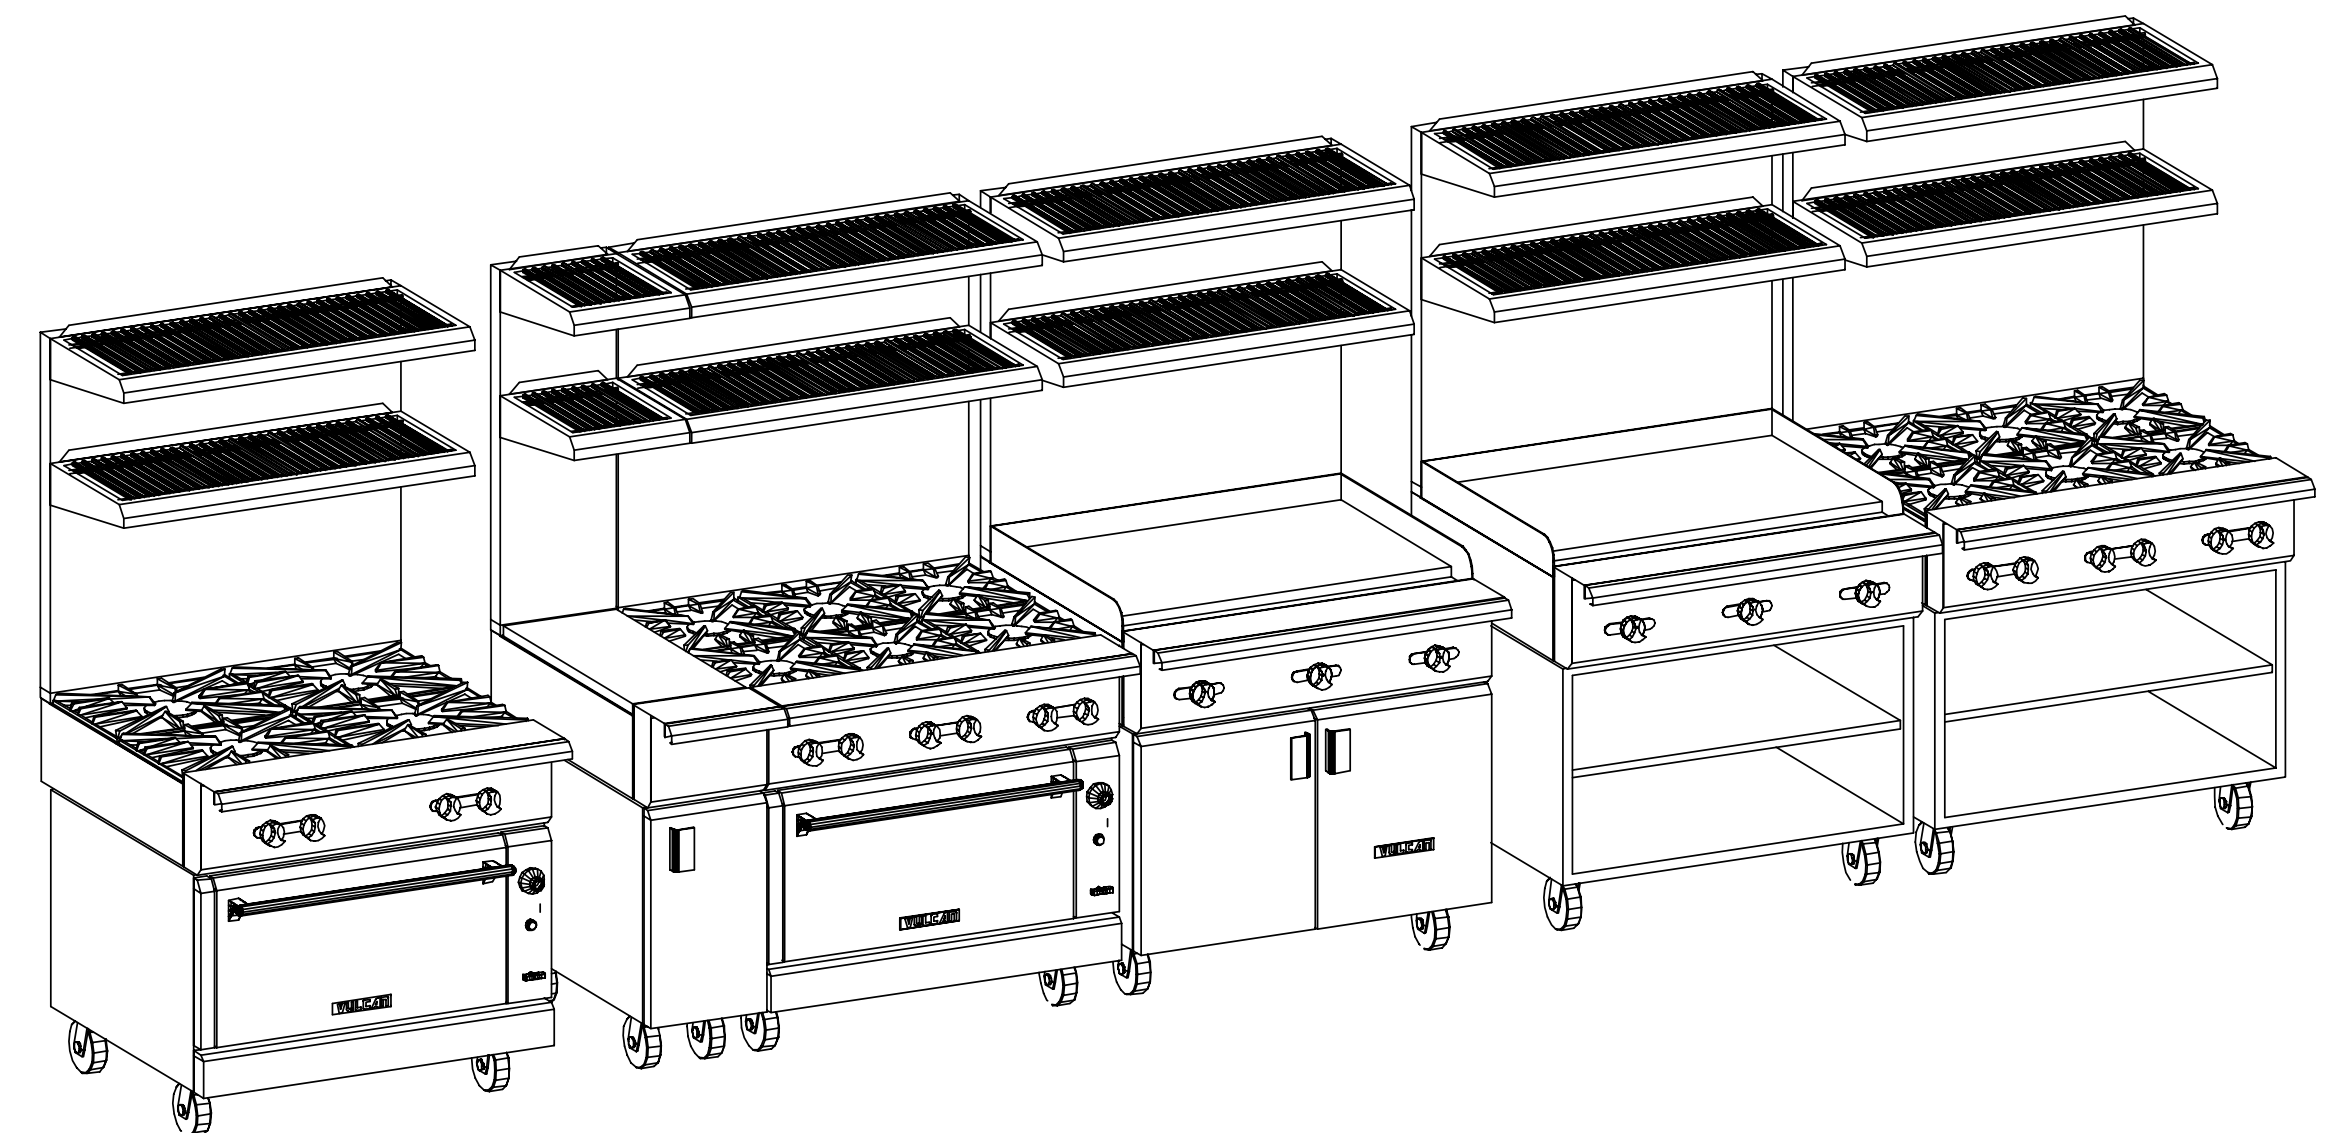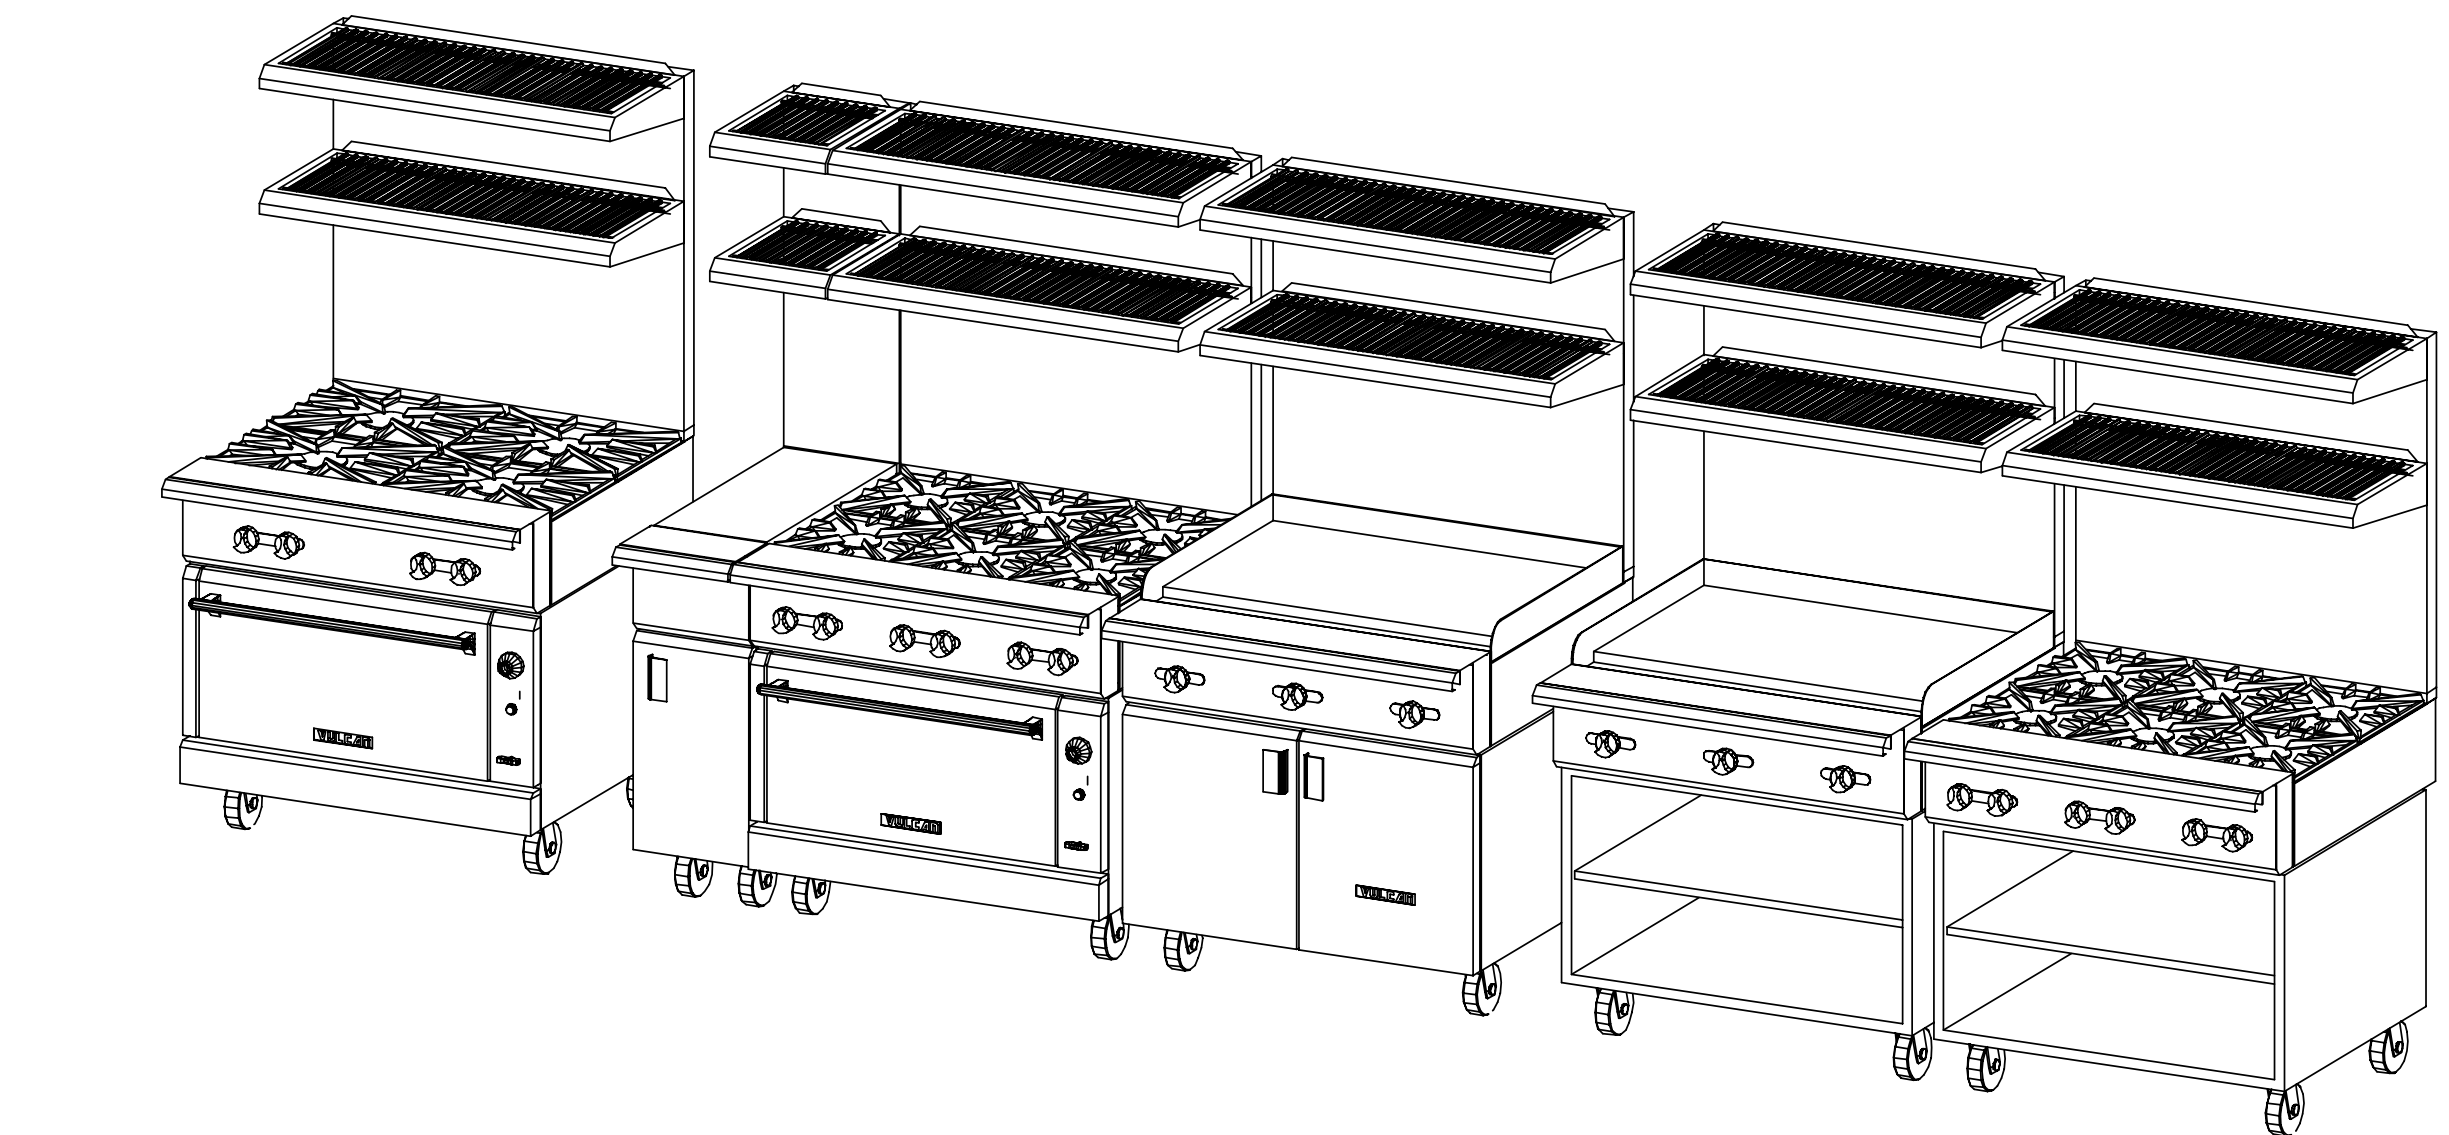

GENERAL NOTES - PLEASE READ

VENTILATION:
ALL COOKING EQUIPMENT MUST BE VENTILATED BY AN APPROVED APPLIANCE IN ACCORDANCE WITH ALL APPLICABLE CODES.

FIRE SUPPRESSION:
ALL COOKING EQUIPMENT MUST BE PROTECTED BY AN APPROVED FIRE SUPPRESSION SYSTEM IN ACCORDANCE WITH ALL APPLICABLE CODES.

CONNECTIONS:
ALL PIPING, FITTINGS, AND INTERCONNECTION SERVICES SHOWN ARE TO BE SUPPLIED AND INSTALLED BY LICENSED CONTRACTORS IN ACCORDANCE WITH ALL LOCAL CODES.

GAS CONNECTIONS:
EXTERNAL GAS REGULATORS, FLEXIBLE GAS LINES AND RESTRAINING CABLES PROVIDED WITH THE EQUIPMENT MUST BE INSTALLED BY LICENSED CONTRACTORS IN ACCORDANCE WITH ALL LOCAL CODES. INCOMING GAS MANIFOLD SUPPLY PRESSURE MUST NOT EXCEED 0.5 PSI (4" W.C.)

BY OTHERS:
VERIFY ALL EQUIPMENT LISTED AS BY OTHERS FOR SIZE AND MECHANICAL SERVICE REQUIREMENTS.

NOTE:
IN LINE WITH THE POLICY TO CONTINUALLY IMPROVE ITS PRODUCTS, THE MANUFACTURERS RESERVE THE RIGHT TO CHANGE MATERIALS AND SPECIFICATIONS WITHOUT NOTICE.

●	CONNECTION POINT
○	COLD WATER
○	HOT WATER
○	HOT + COLD WATER
○	DRAIN
○	POWER
○	SWITCH
○	CORD SET
○	CONV. OUTLET RECP
○	DUPLEX RECP/TACLE
○	SINGLE RECP/TACLE
○	GAS
○	STEAM SUPPLY
○	STEAM RETURN
○	STEAM TAKE OFF
○	EXHAUST VENT
○	SUPPLY VENT
○	REFRIGERATION

01-24-2021

PROJECT CODE
MCKLS

VULCAN
THE VULCAN HART COMPANY
BALTIMORE, MARYLAND
410-284-0660

MUCKLESHOOT
COMMUNITY

No.	Date	By	Revisions
02	07-23-2021	ddb	Large Format
04	10-02-2021	ddb	ADD 175 & 176
05	04-23-2022	ddb	Remove Items 77 & 78
06	10/02/2023	ddb	Add (2) V36DFL

NEXT STEP DESIGN
913 WEST ST.
ANNAPOLIS, MD 21401

SCALE:
AS NOTED
DATE: 07/29/2021
DRAWN BY: DDB
VH-MCKLS