


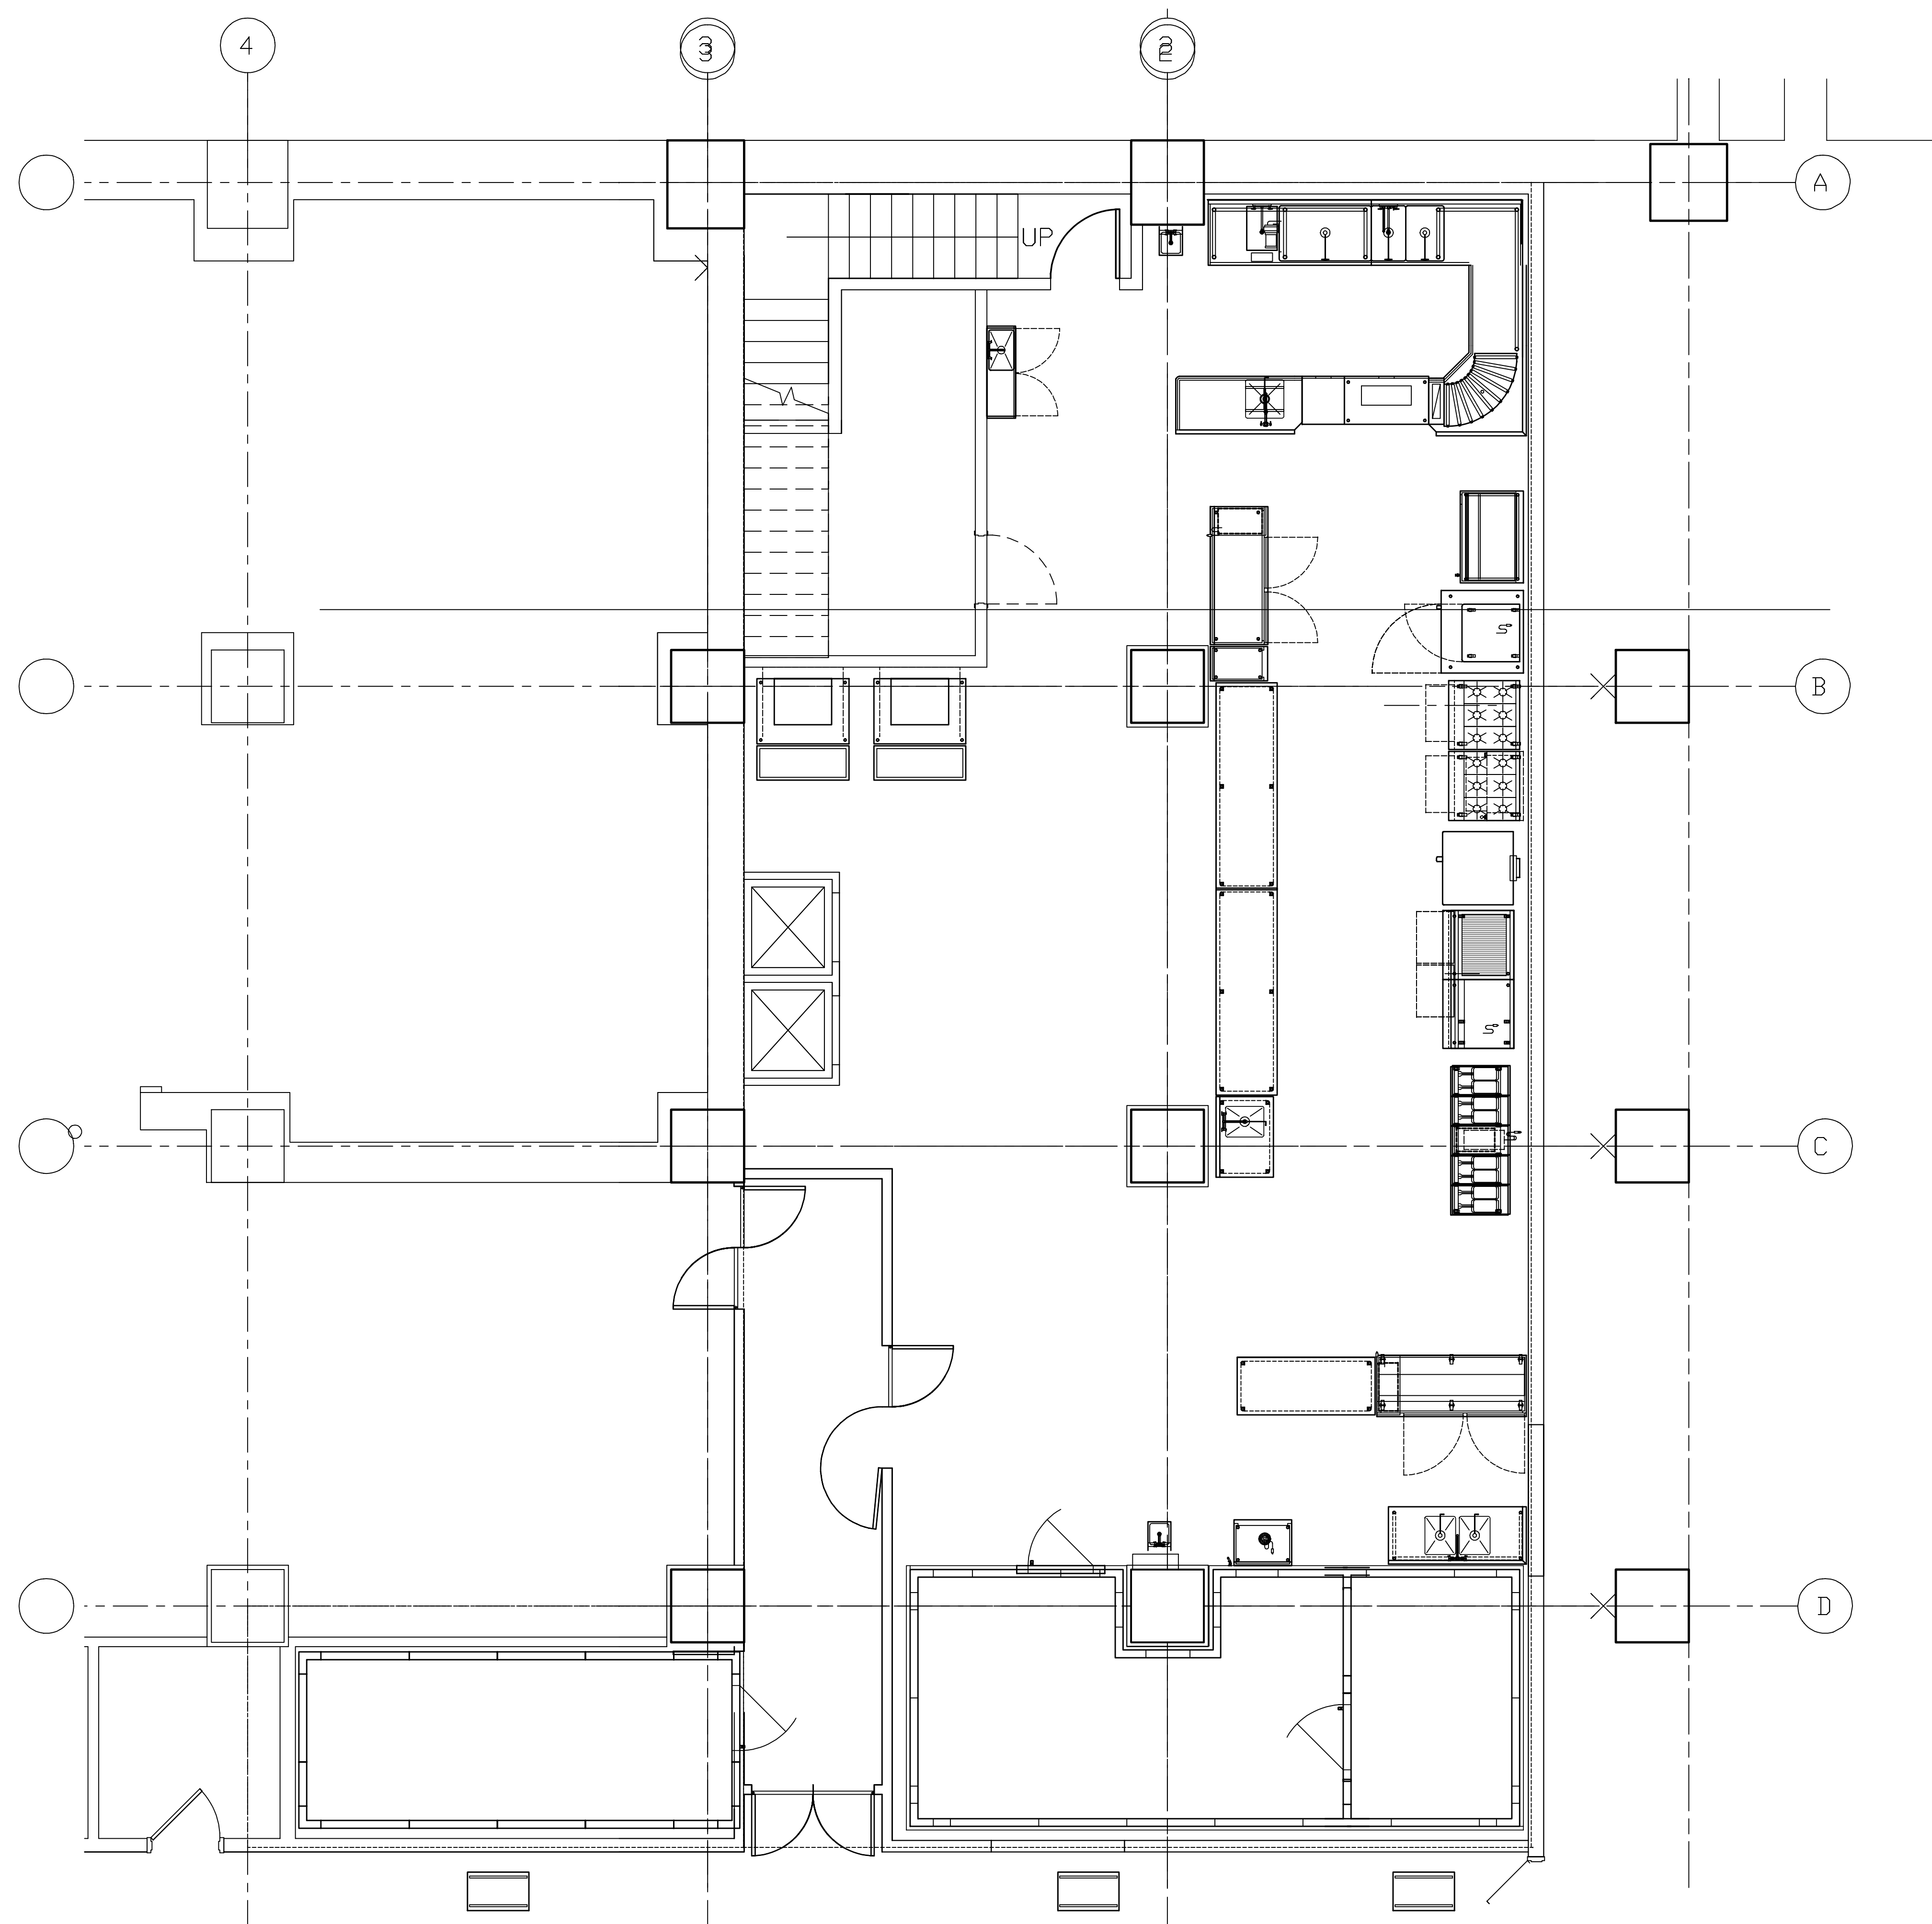

P L A N   V I E W

1/4" = 1' - 0"

