


K2

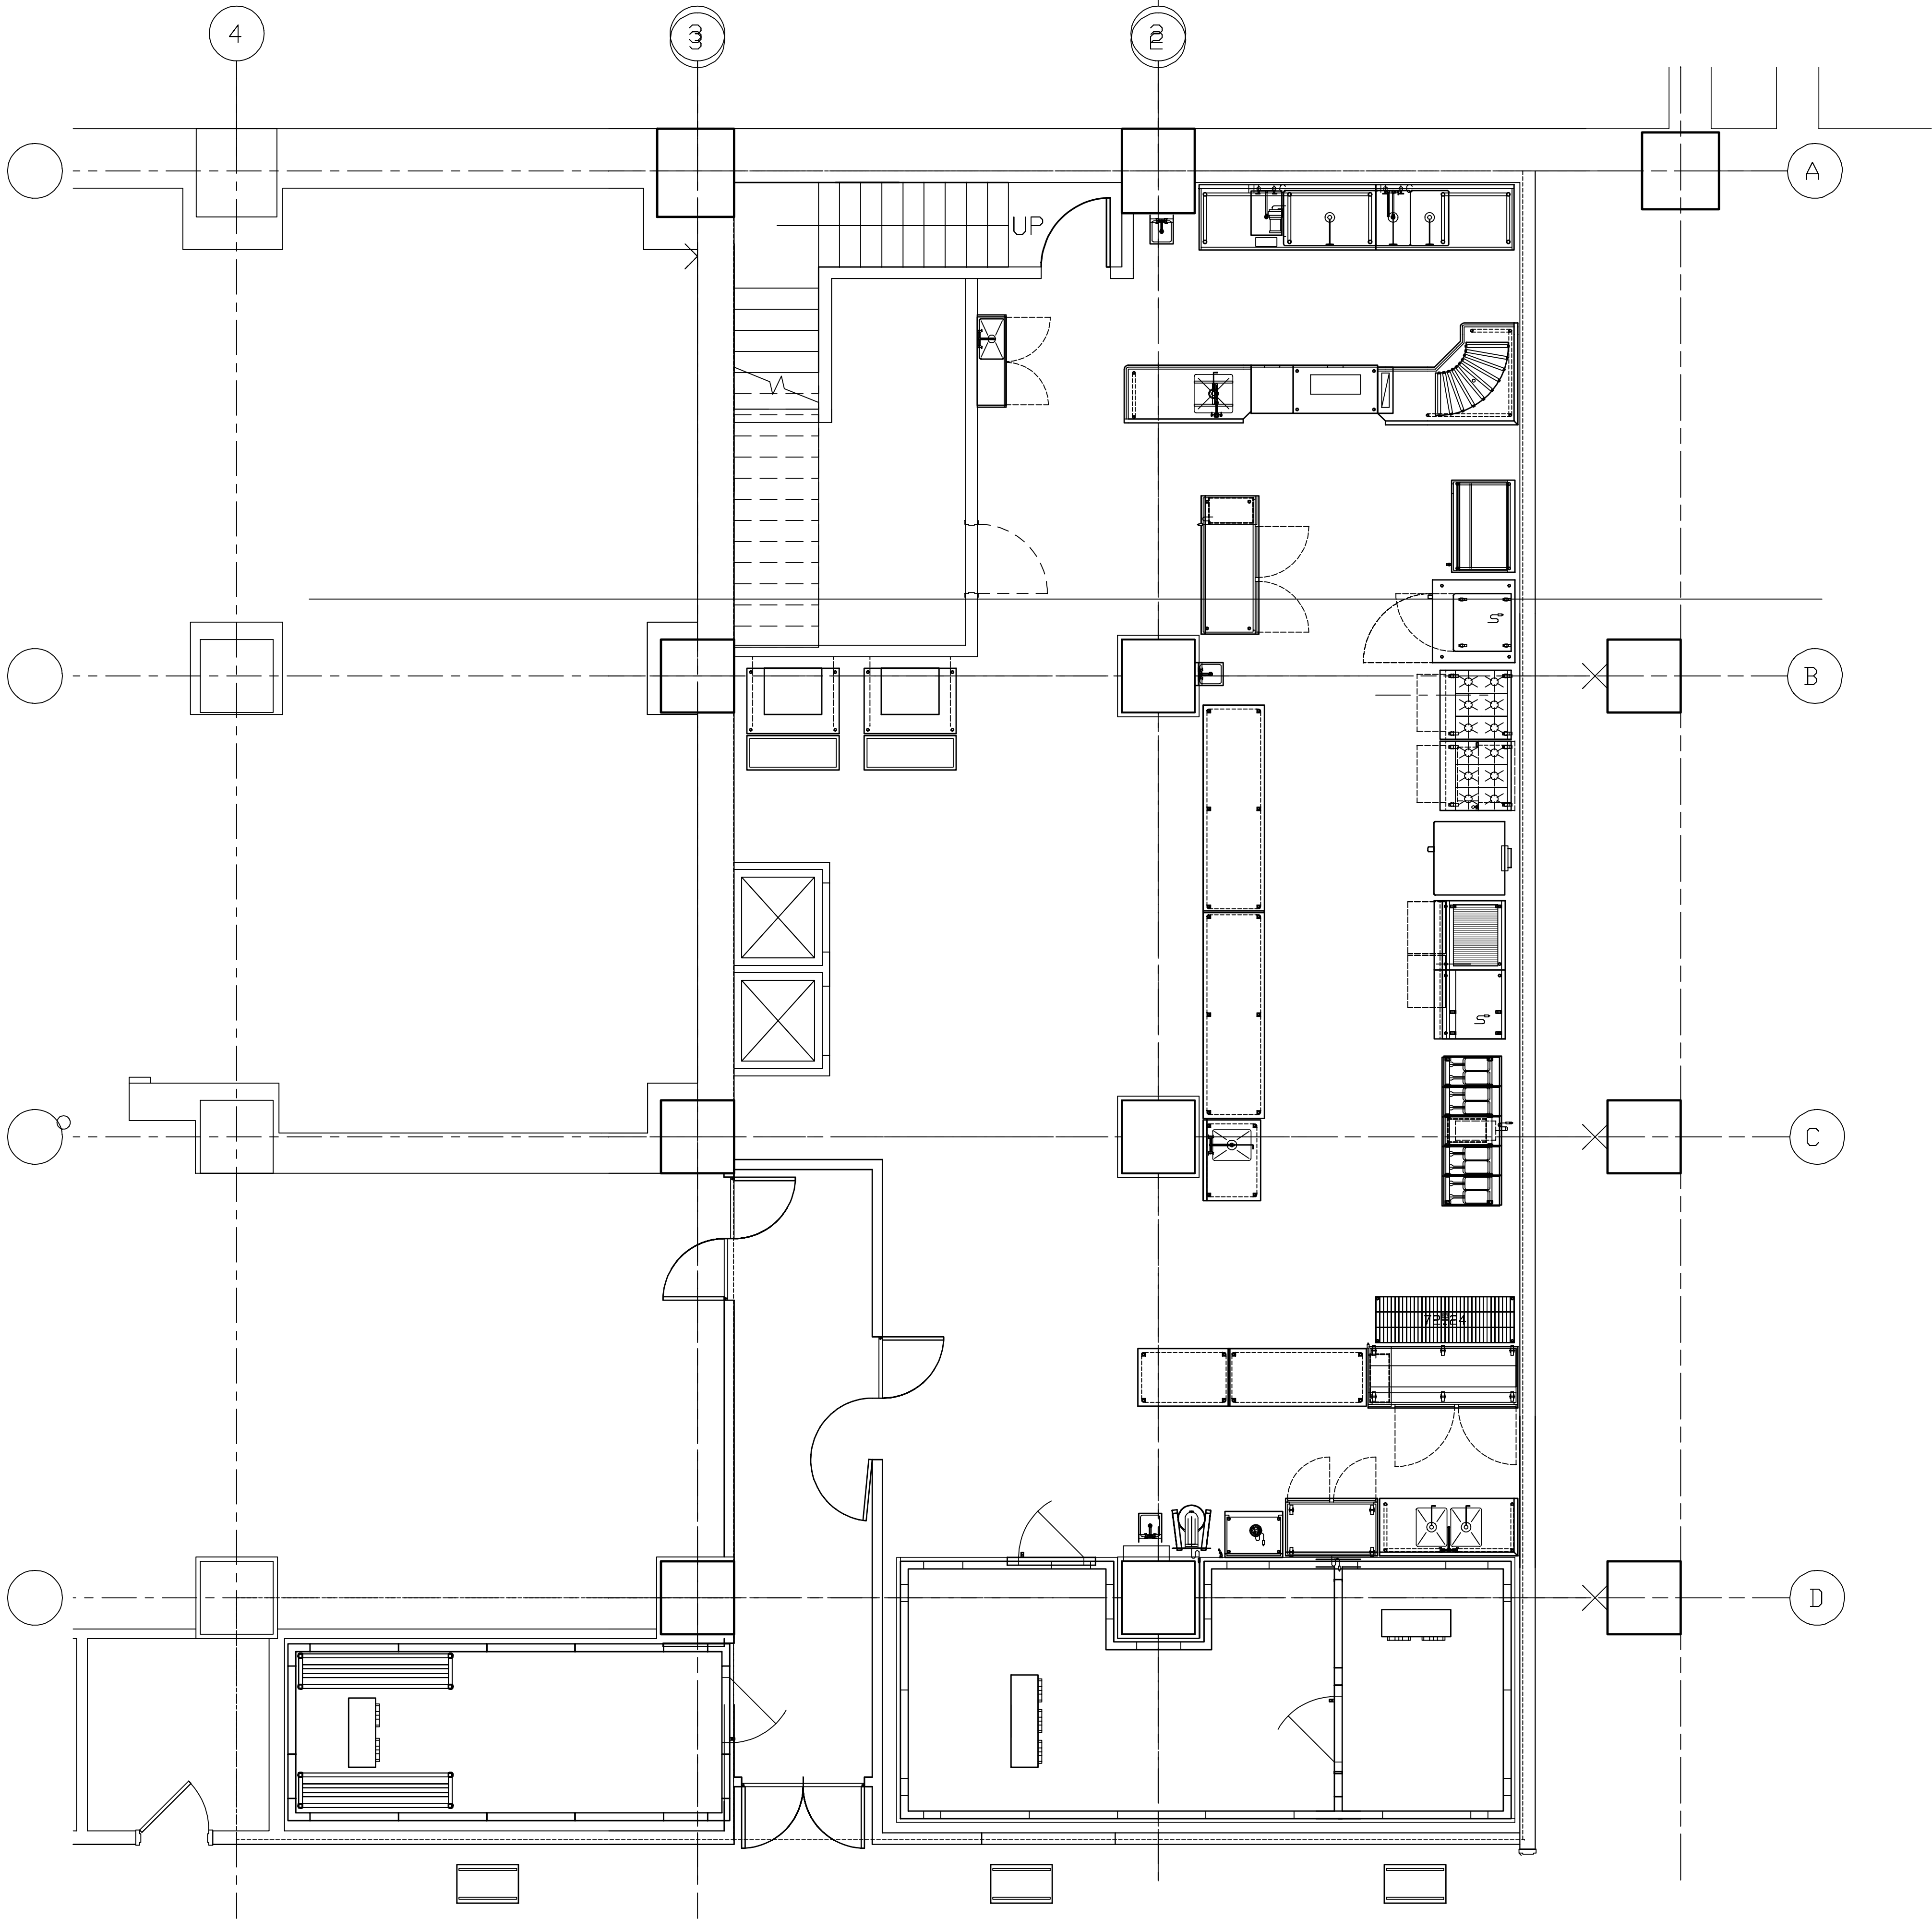





P L A N V I E W

1/4" = 1' - 0"

1.4 08/25/2022 ddb

K1

CONTENTS	
K1	PLAN
K2	ISOMETRICS
K3	
K4	
K5	
K6	
K7	
K8	
K9	
K10	
K11	
K12	

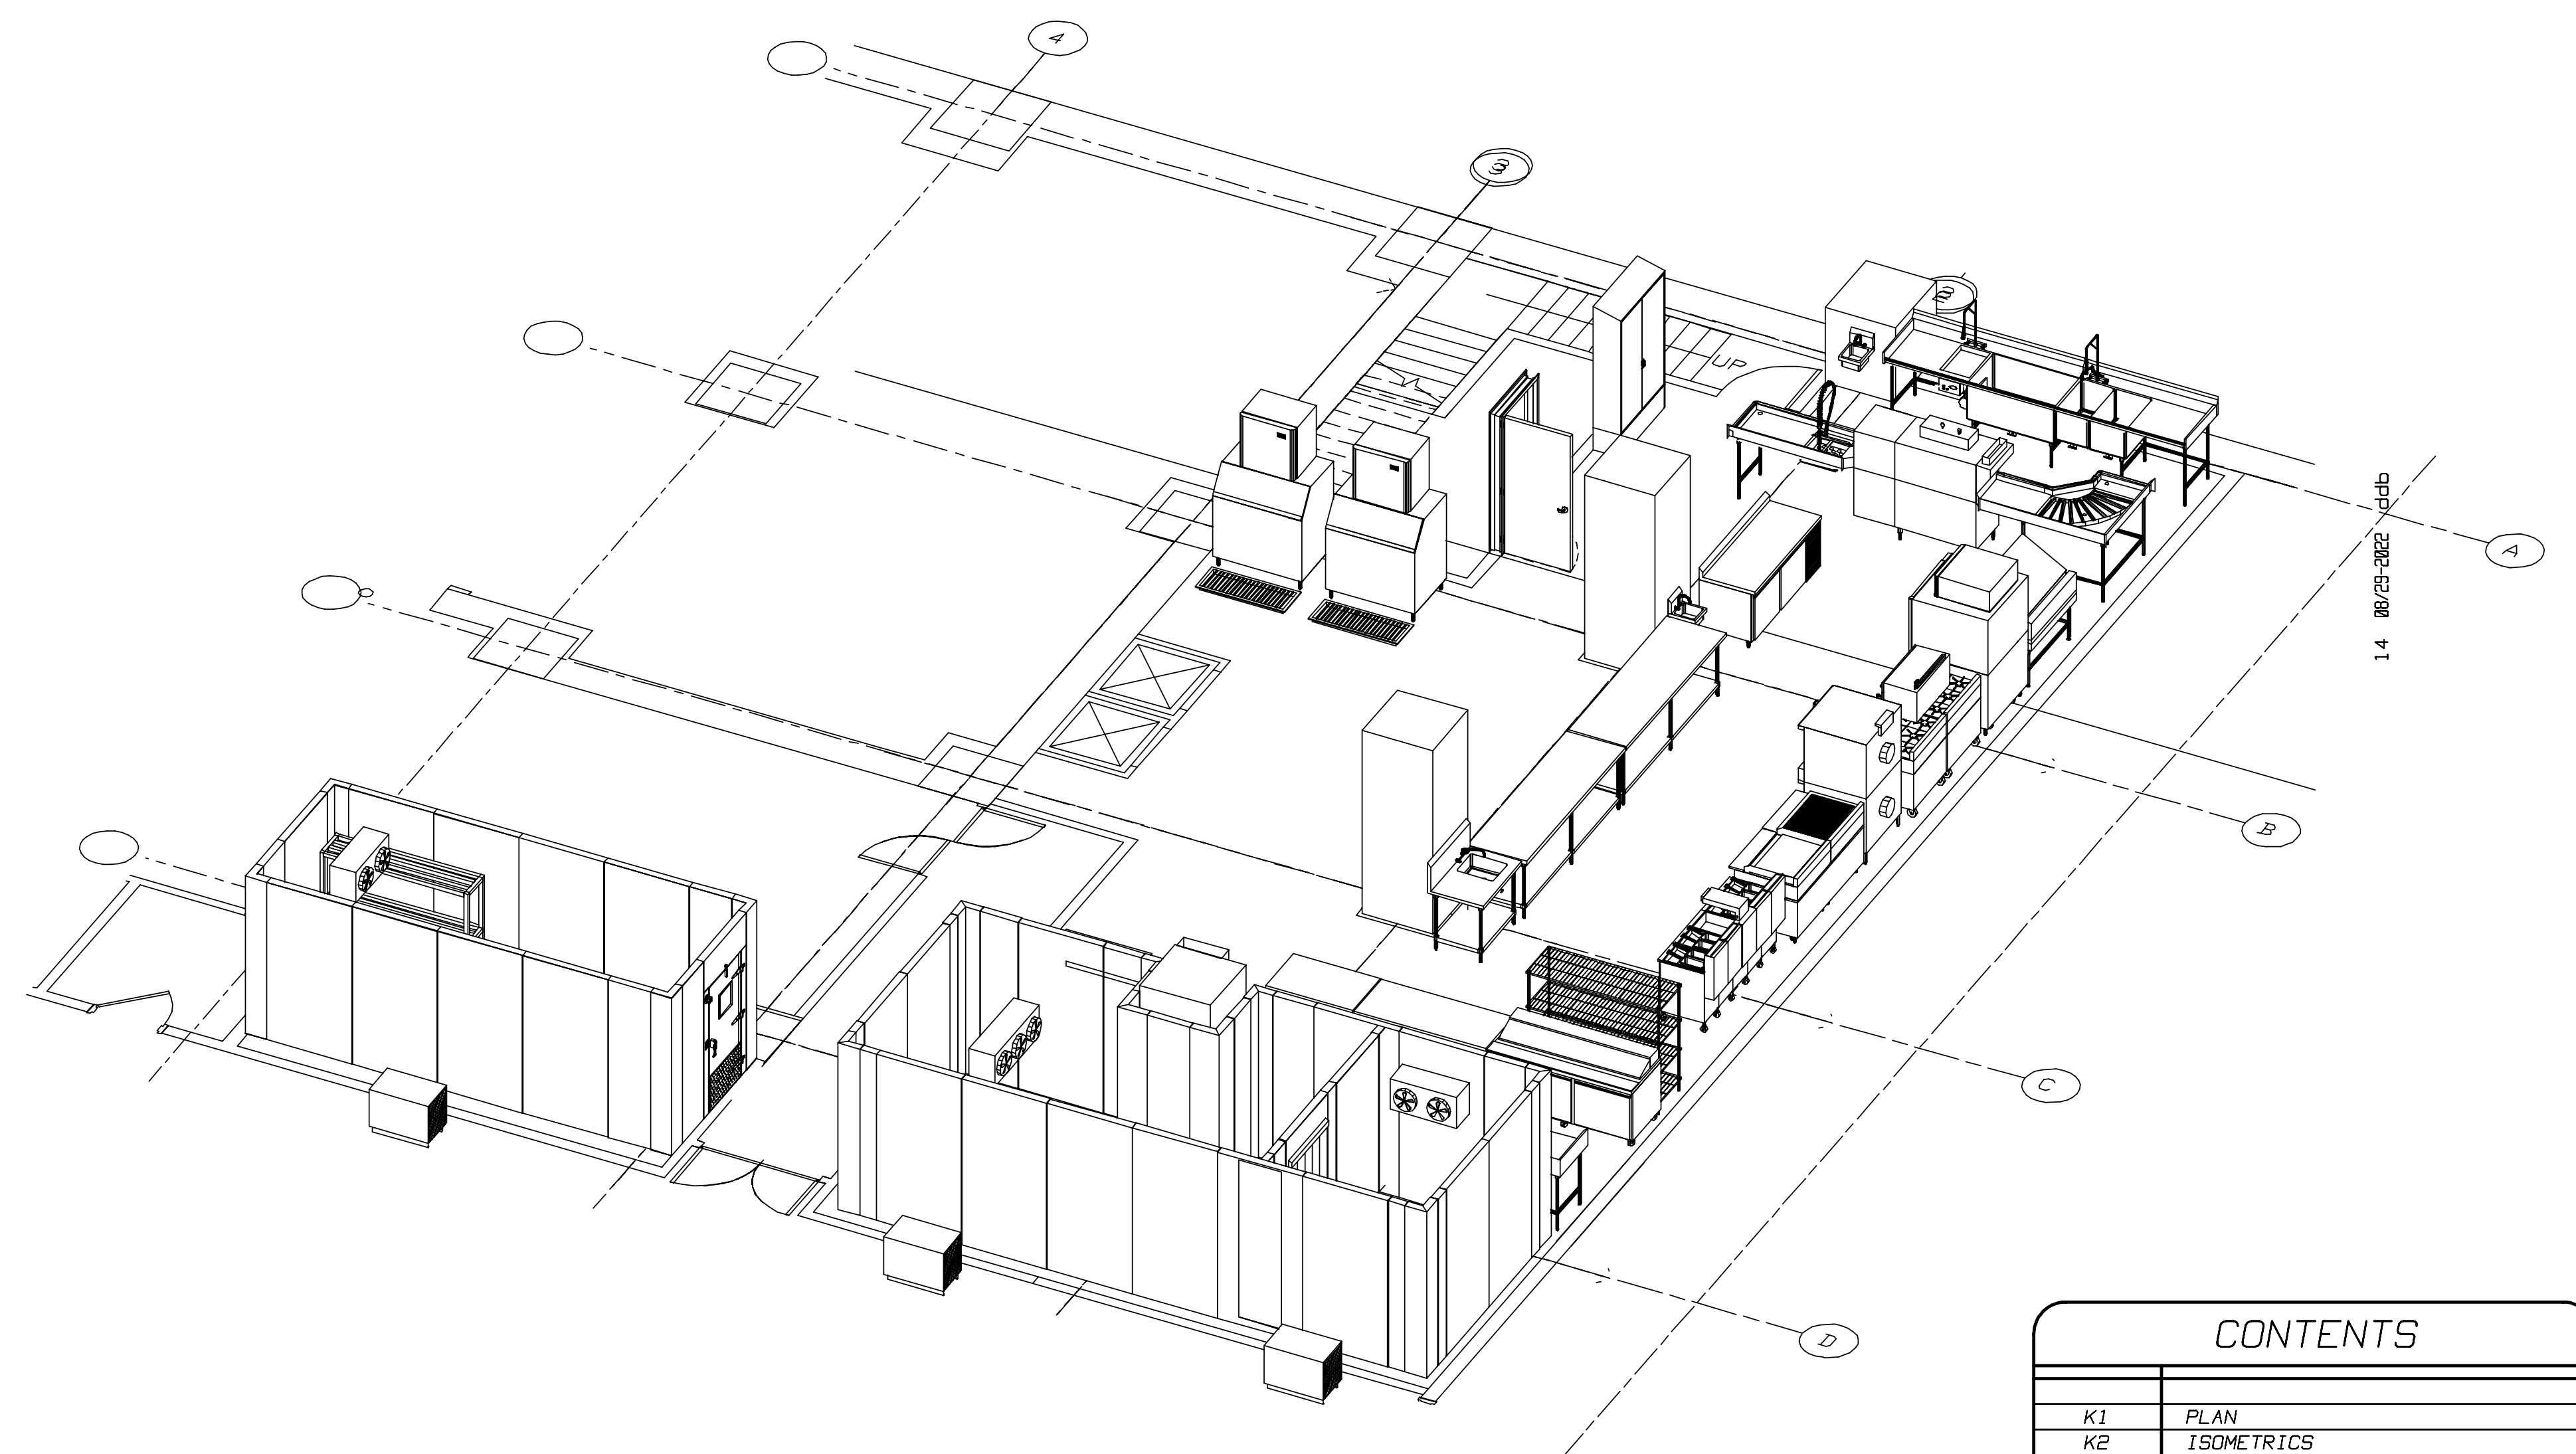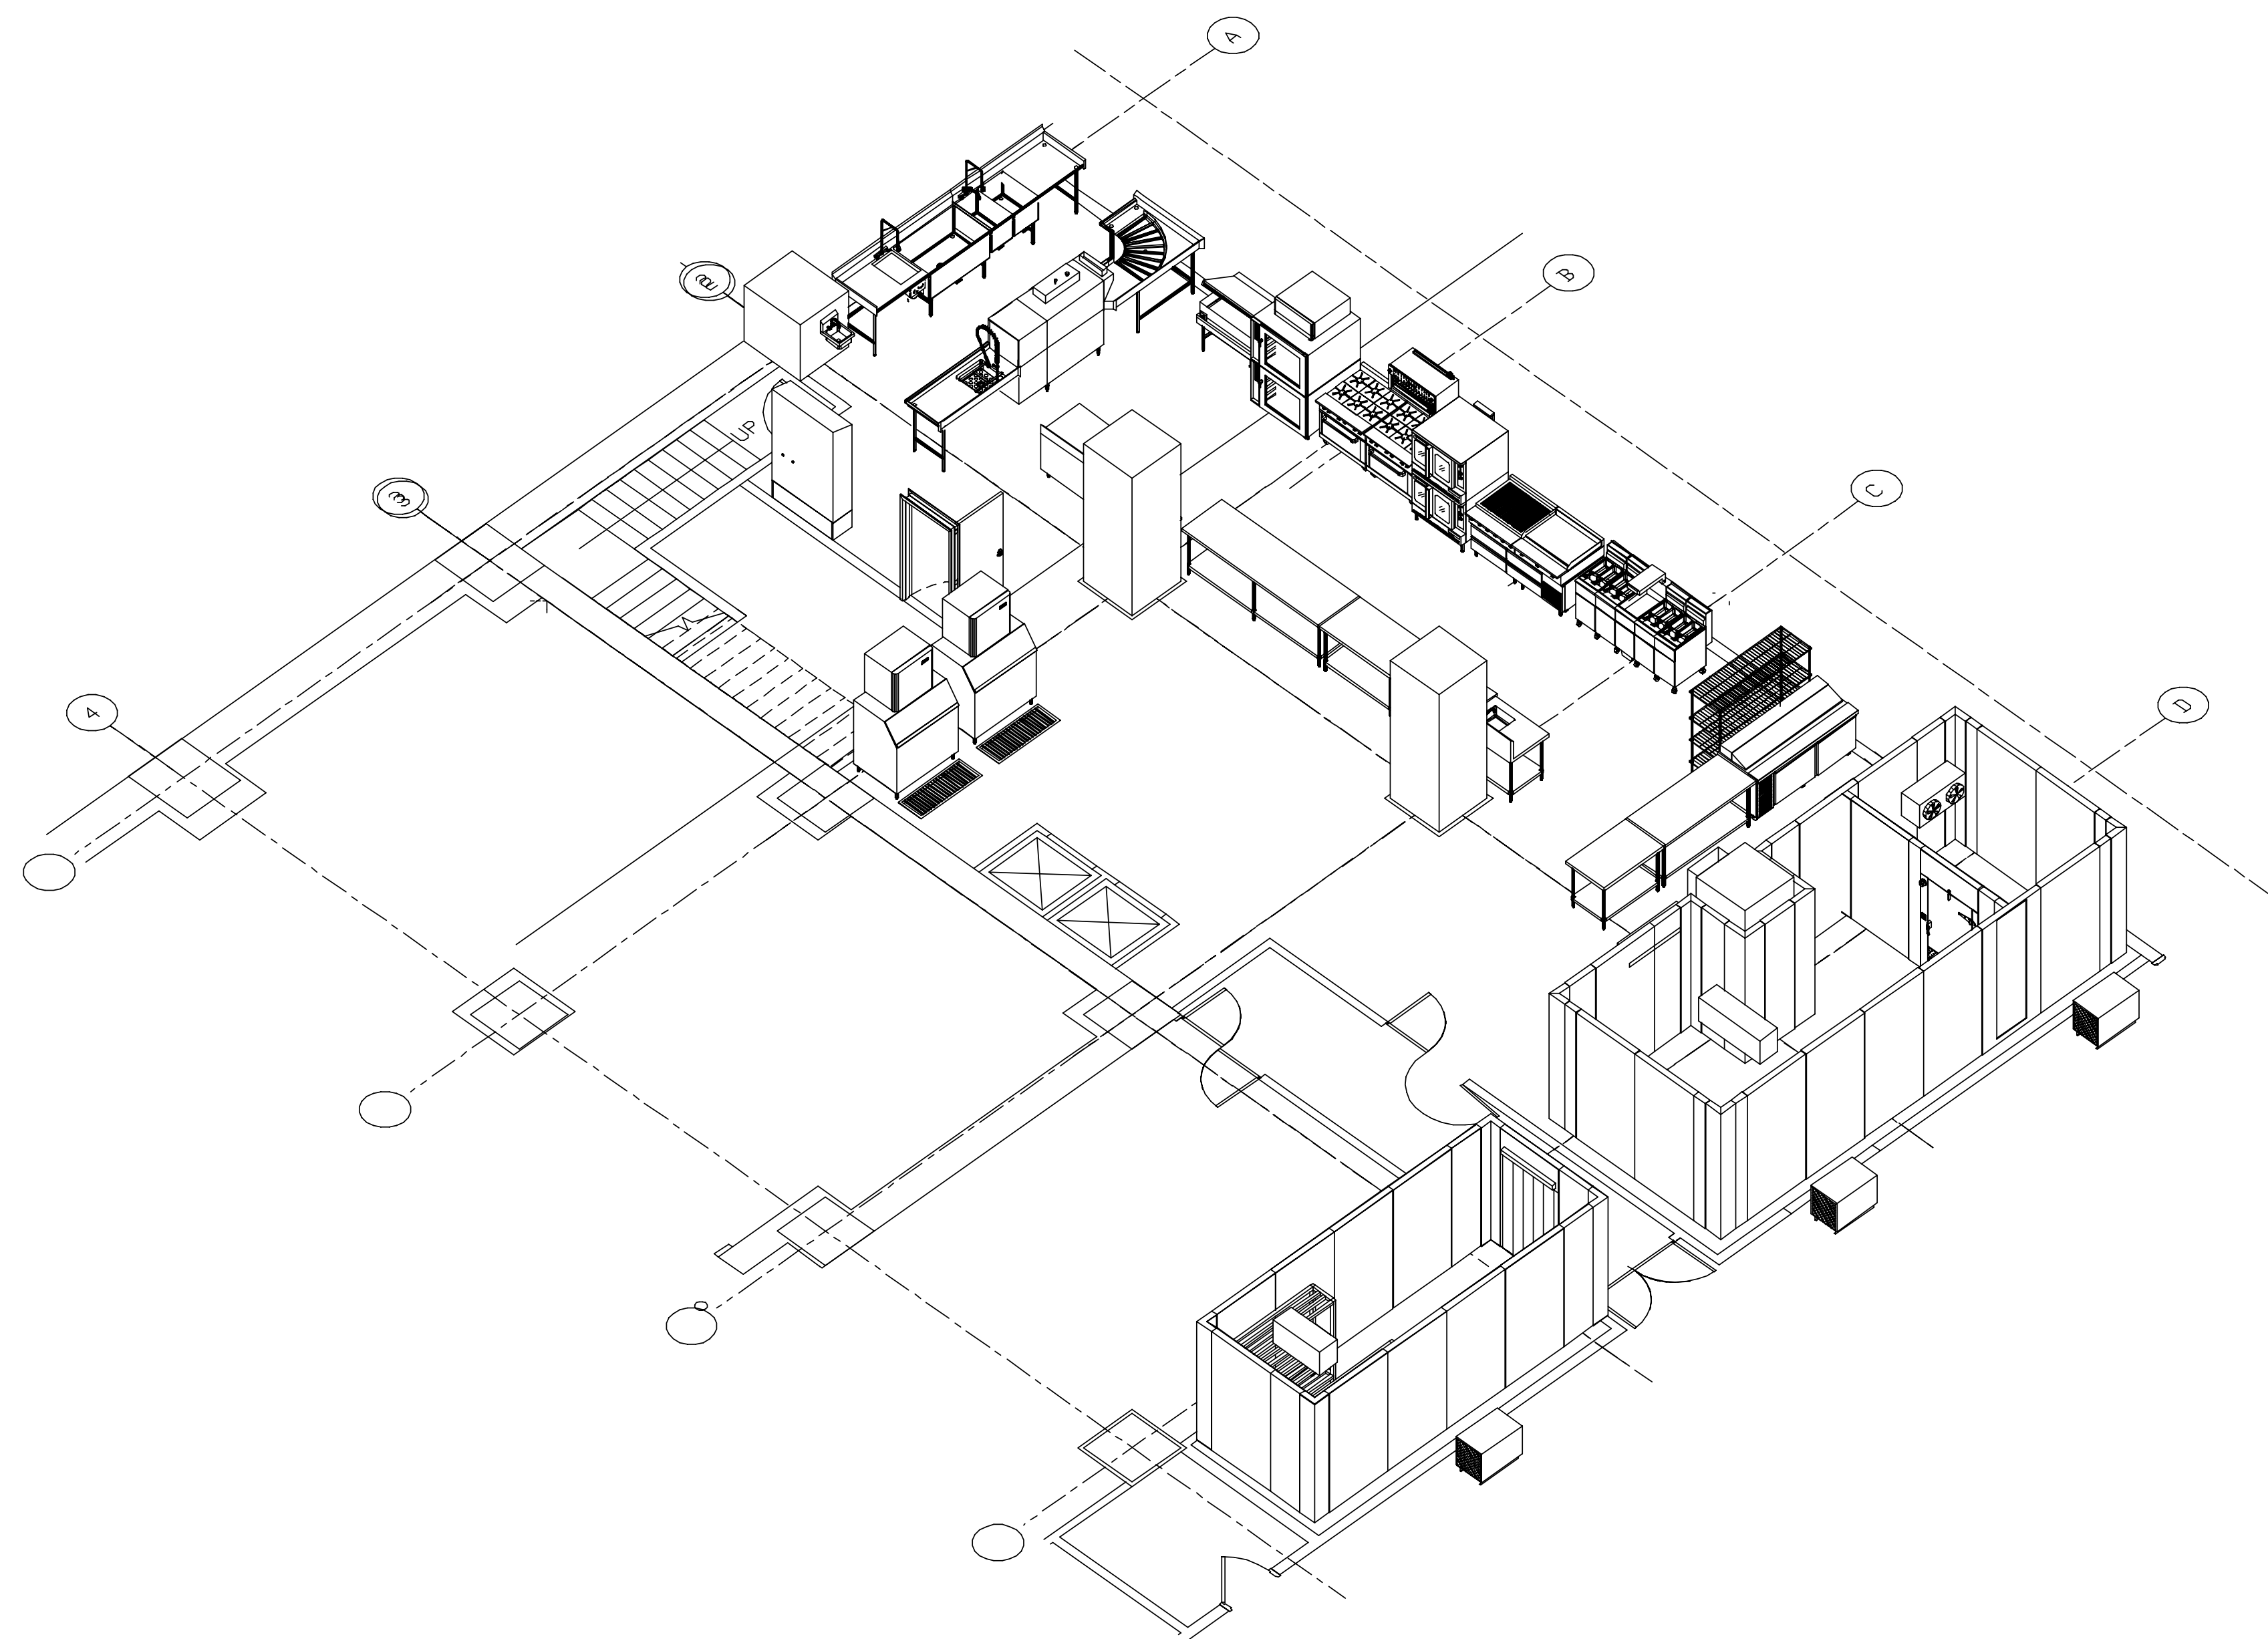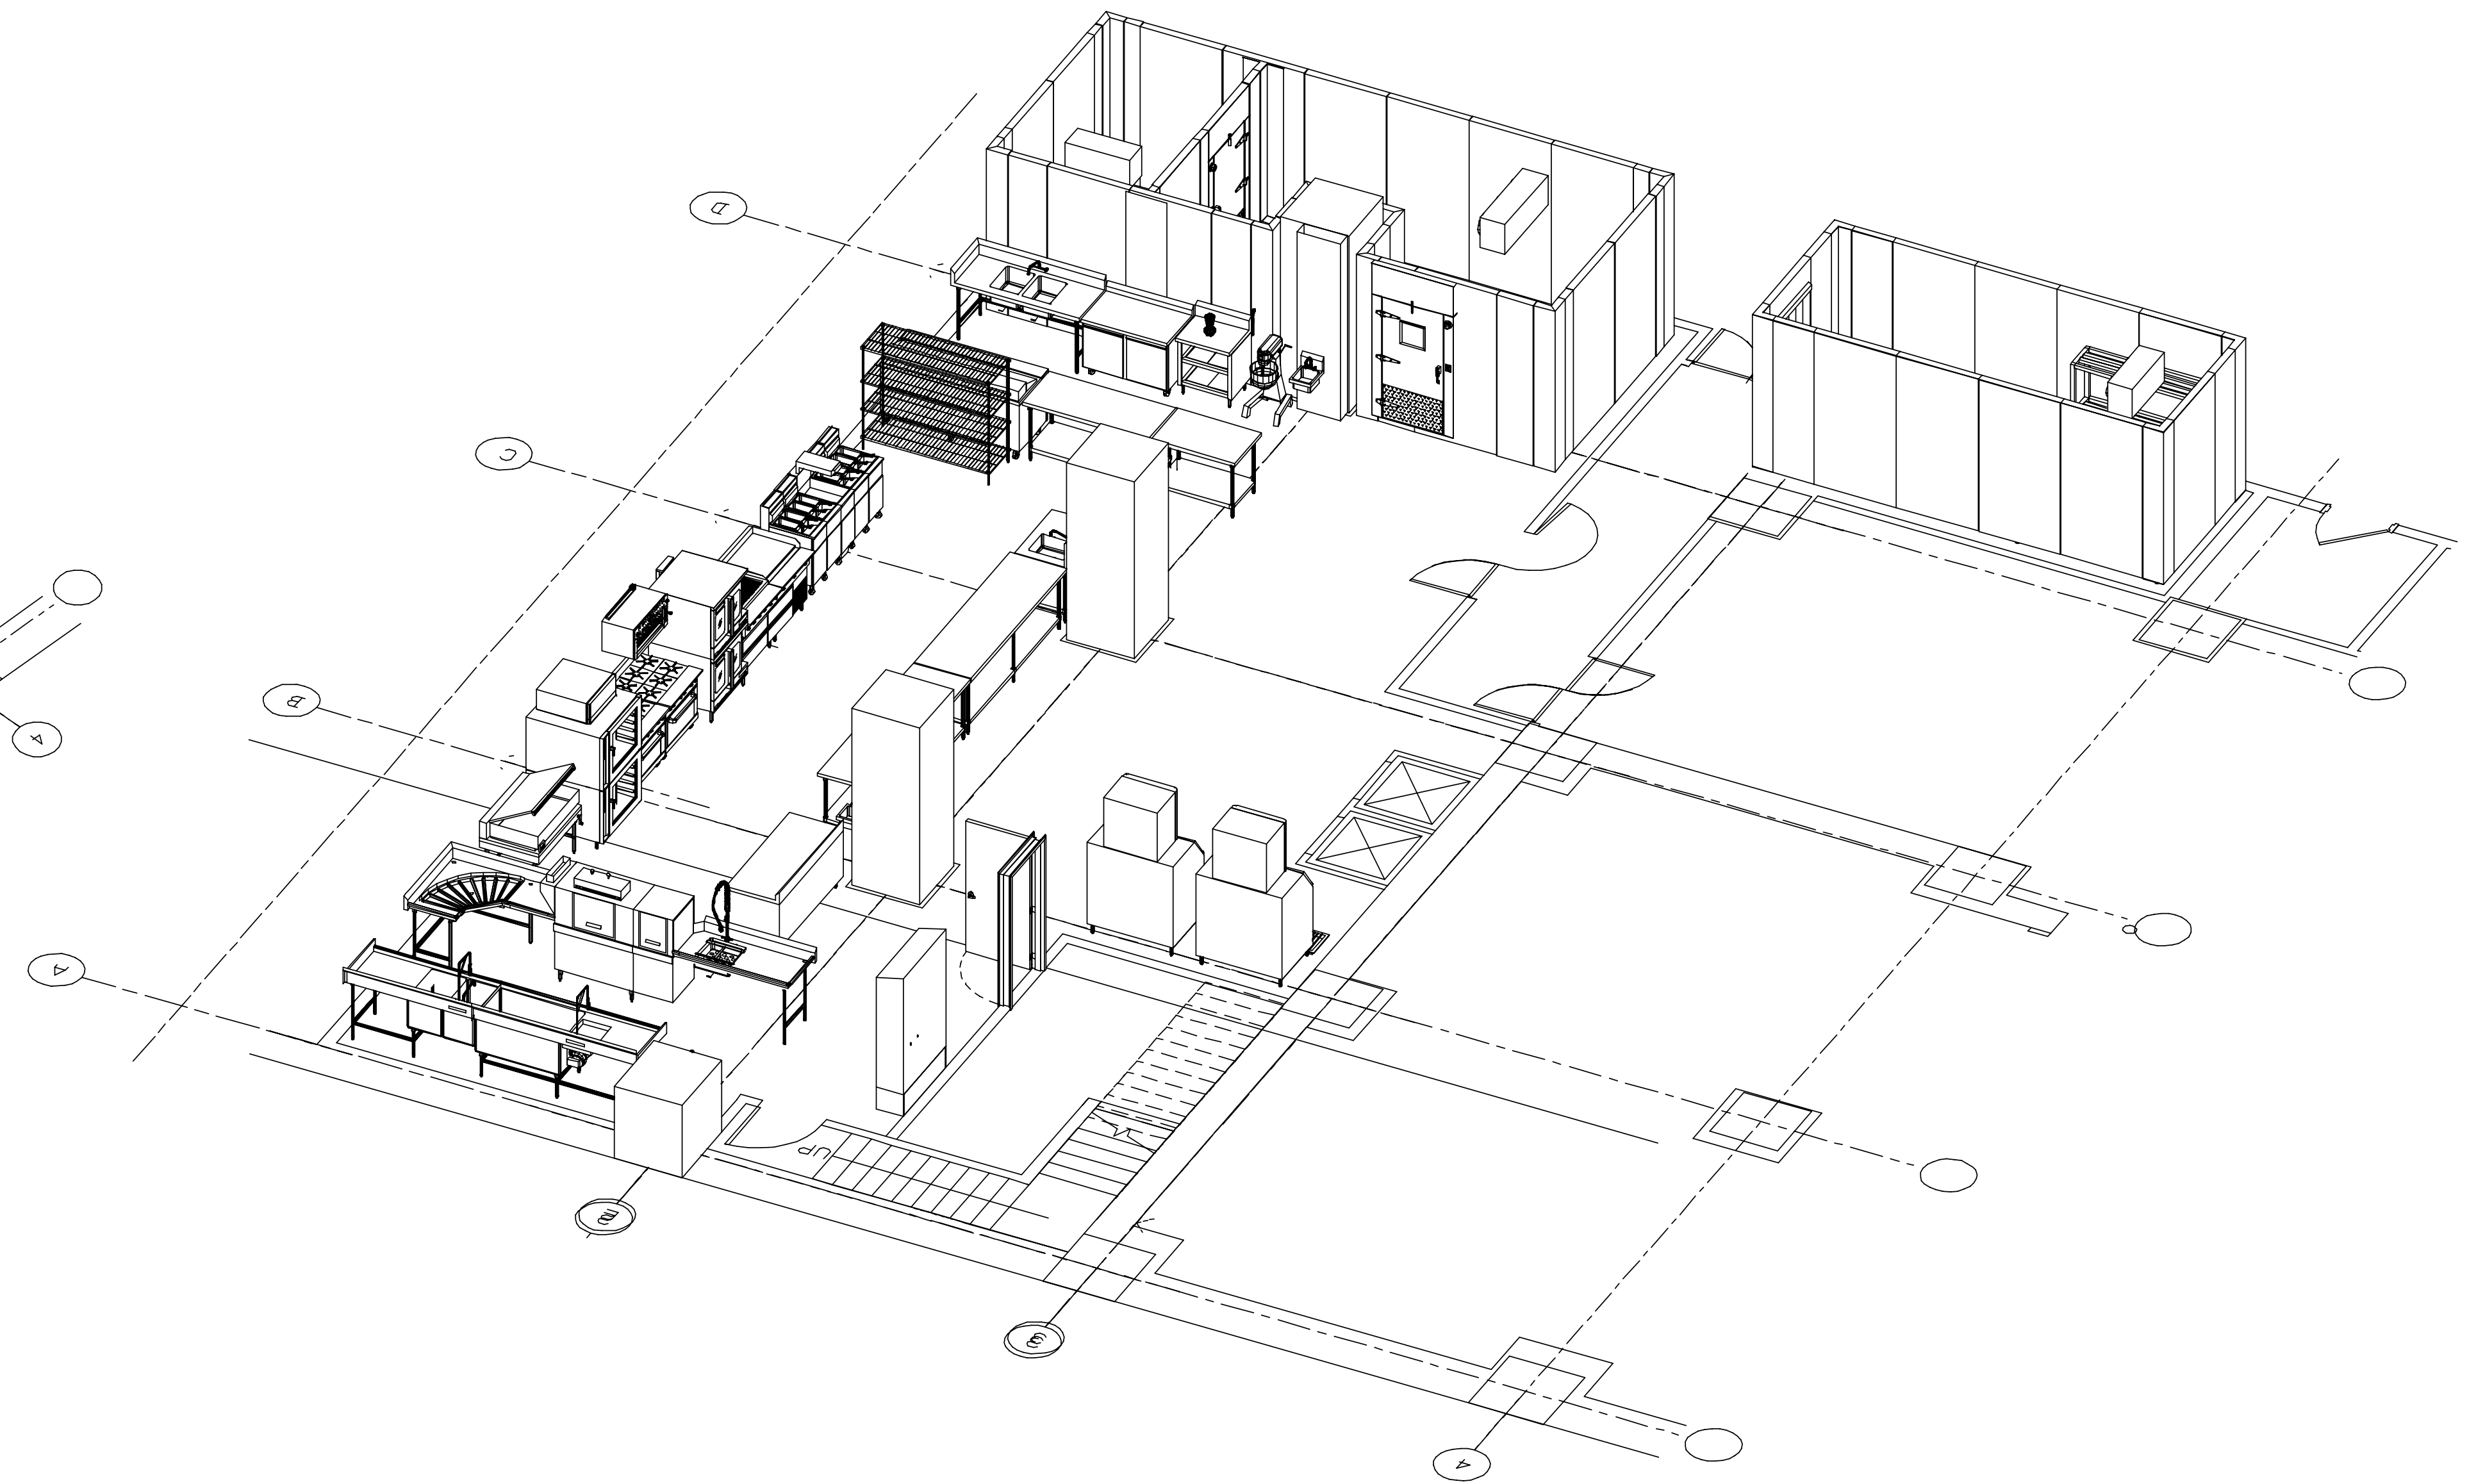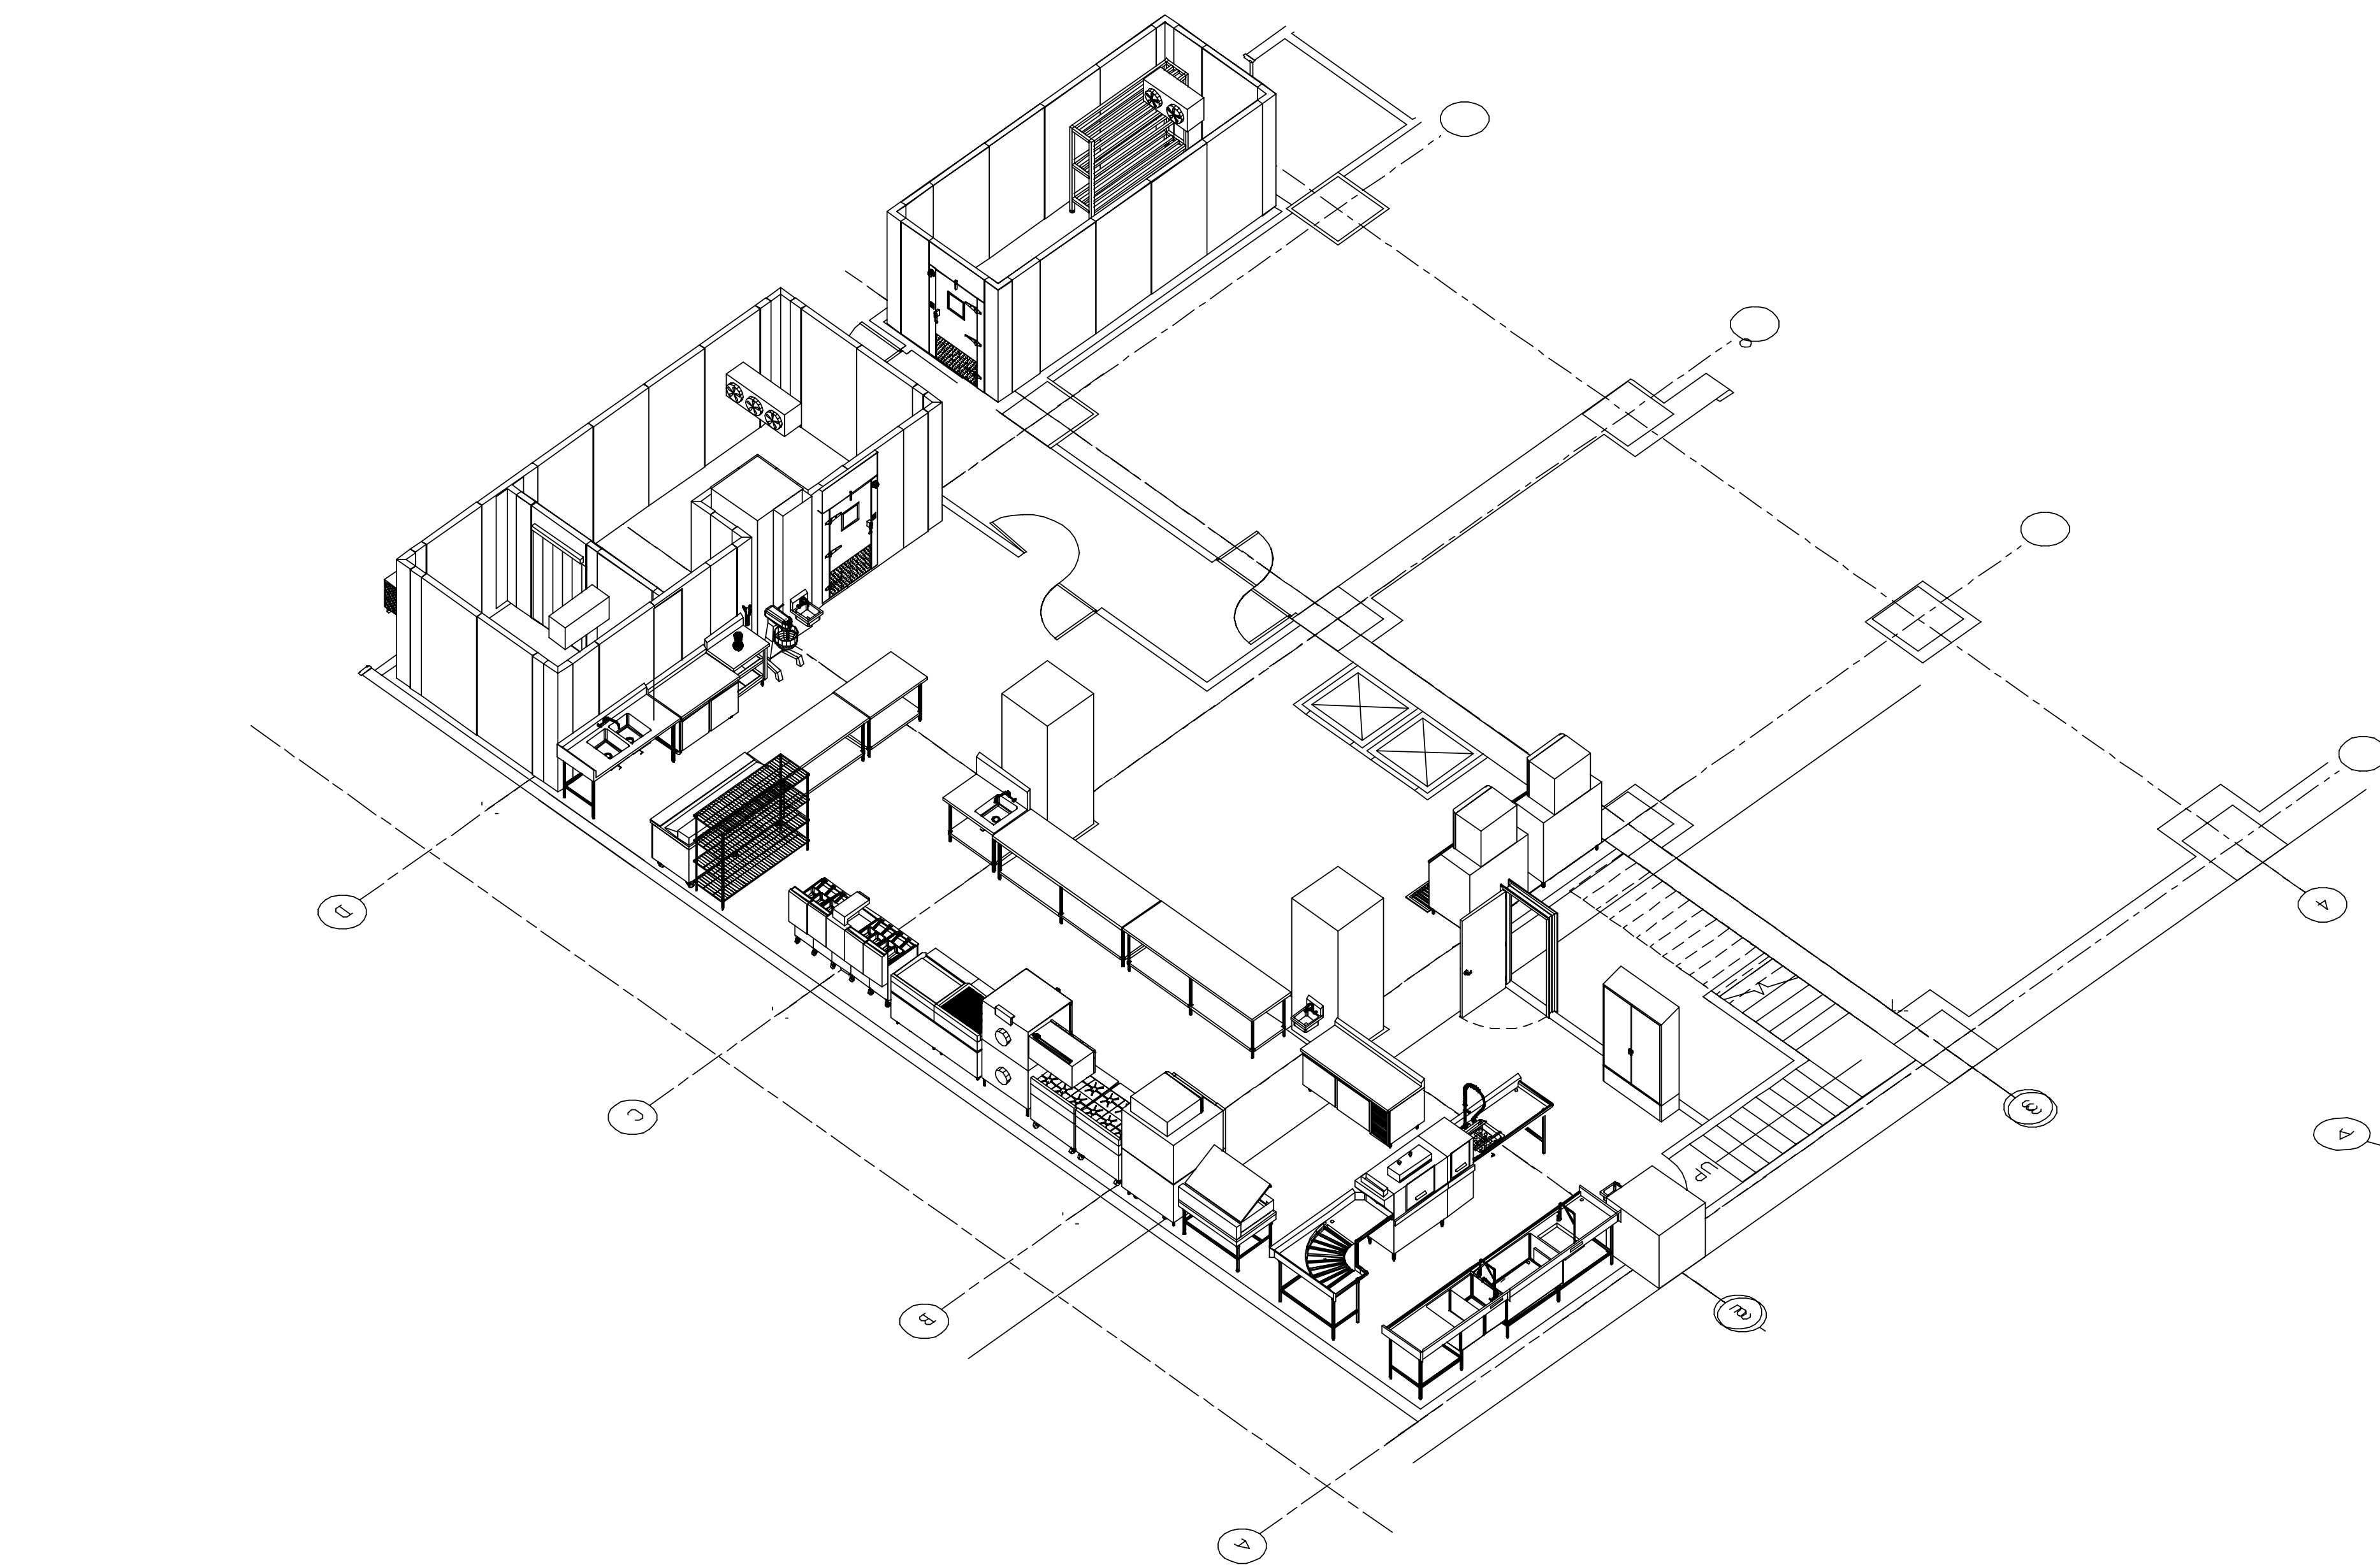

1.4 88/25-2022-1445

CONTENTS	
K1	PLAN
K2	ISOMETRICS
K3	
K4	
K5	
K6	
K7	
K8	
K9	
K10	
K11	
K12	