


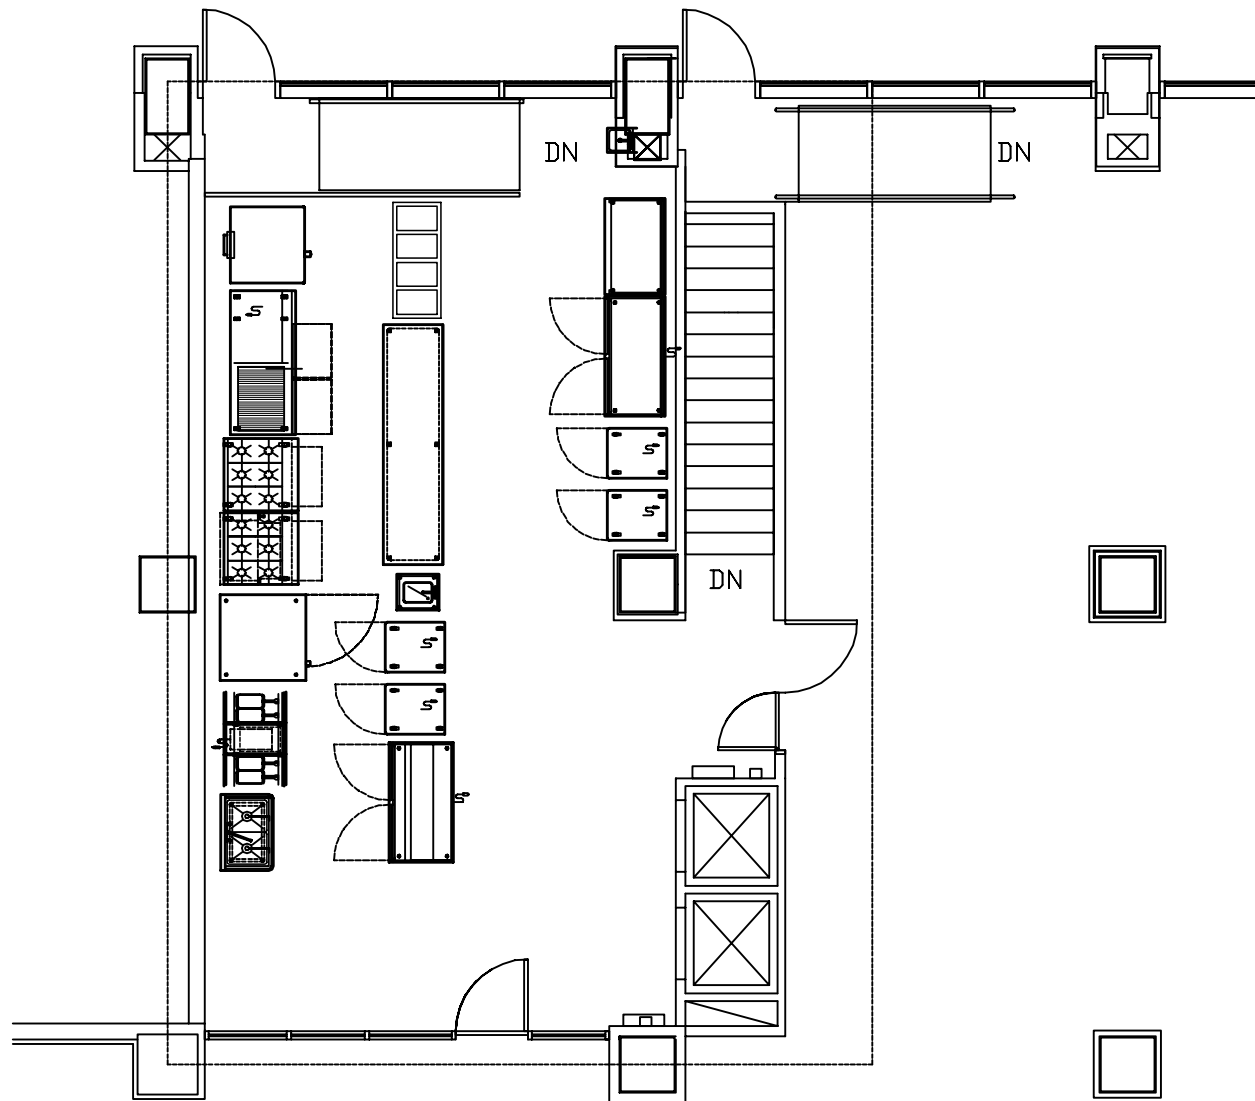


NS-MLG16

MLG16
NAOMI SOBEL

MELBA GROUND KITCHEN 09-08-22

PLAN VIEW

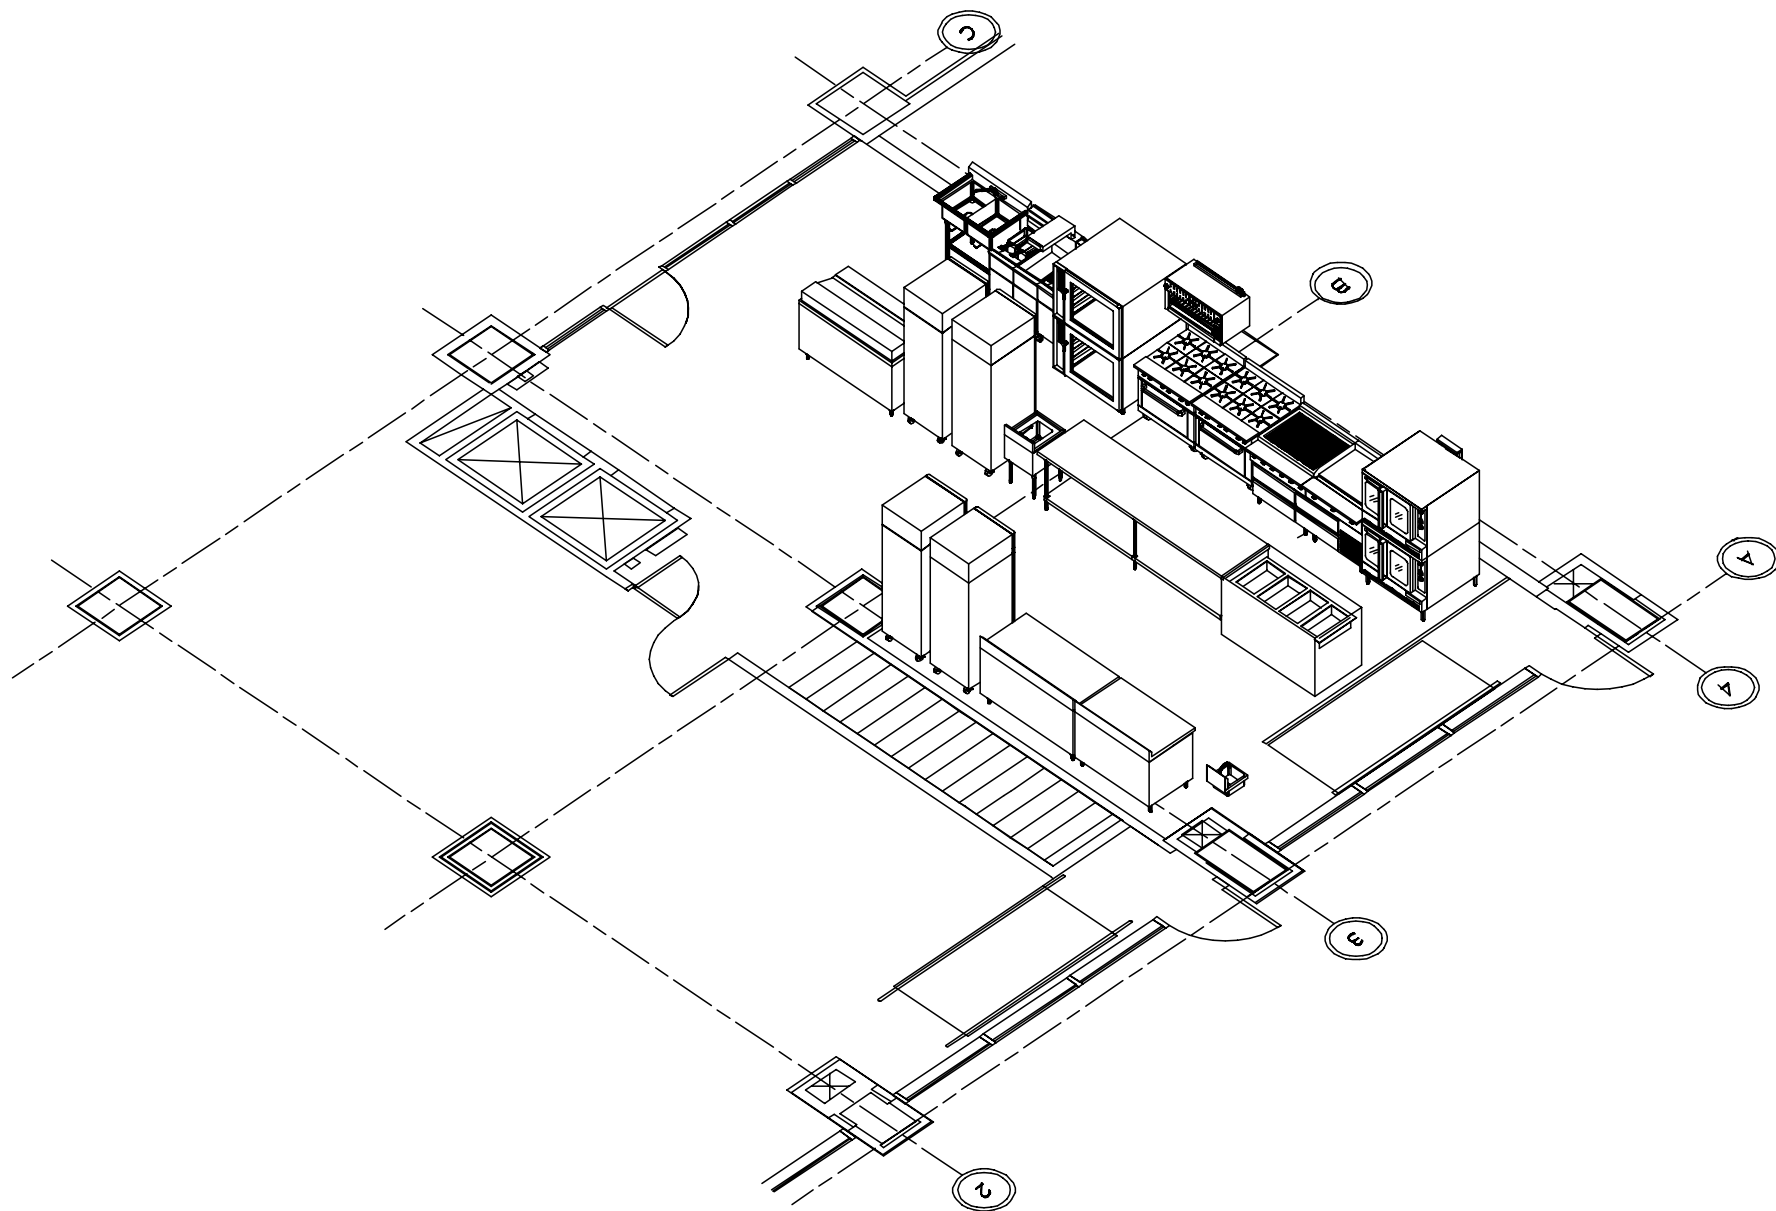


NE VIEW

NS-MLG06

MLG02
NAOMI SOBEL

MELBA GROUND KITCHEN 09-08-22

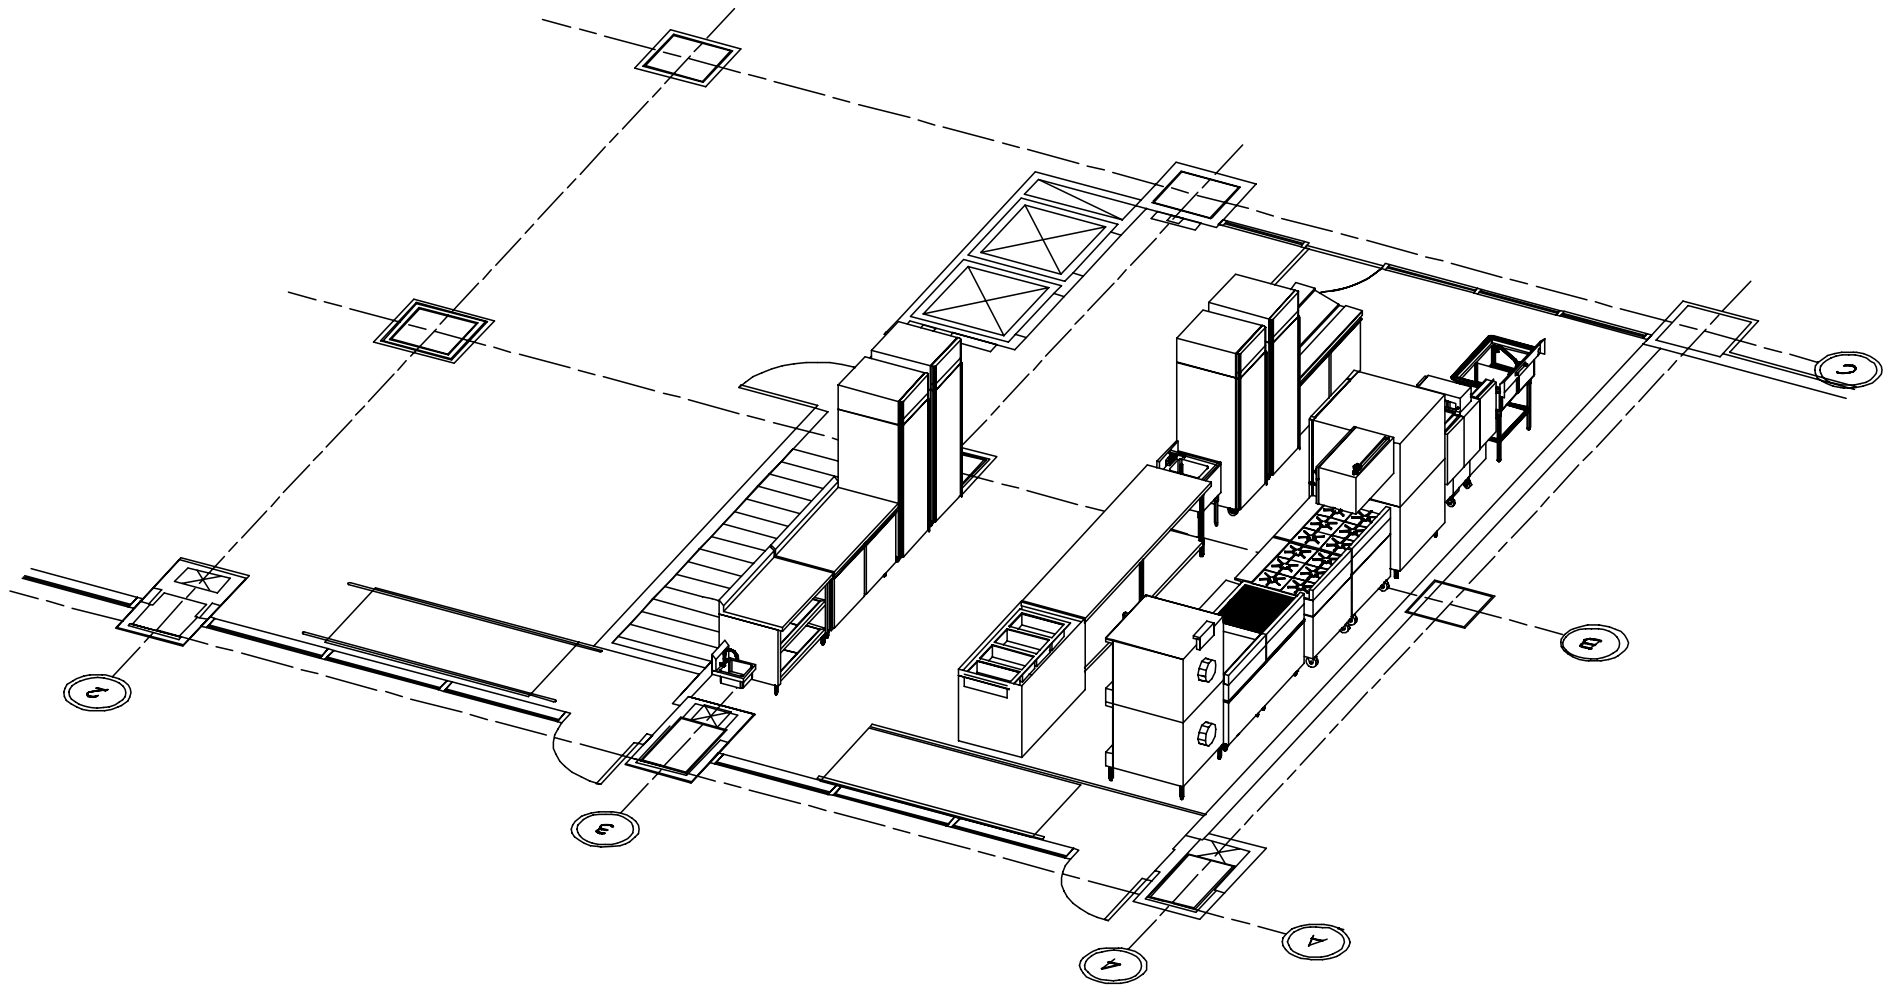


NNW VIEW

NS-MLG06

MLG02
NAOMI SOBEL

MELBA GROUND KITCHEN 09-08-22

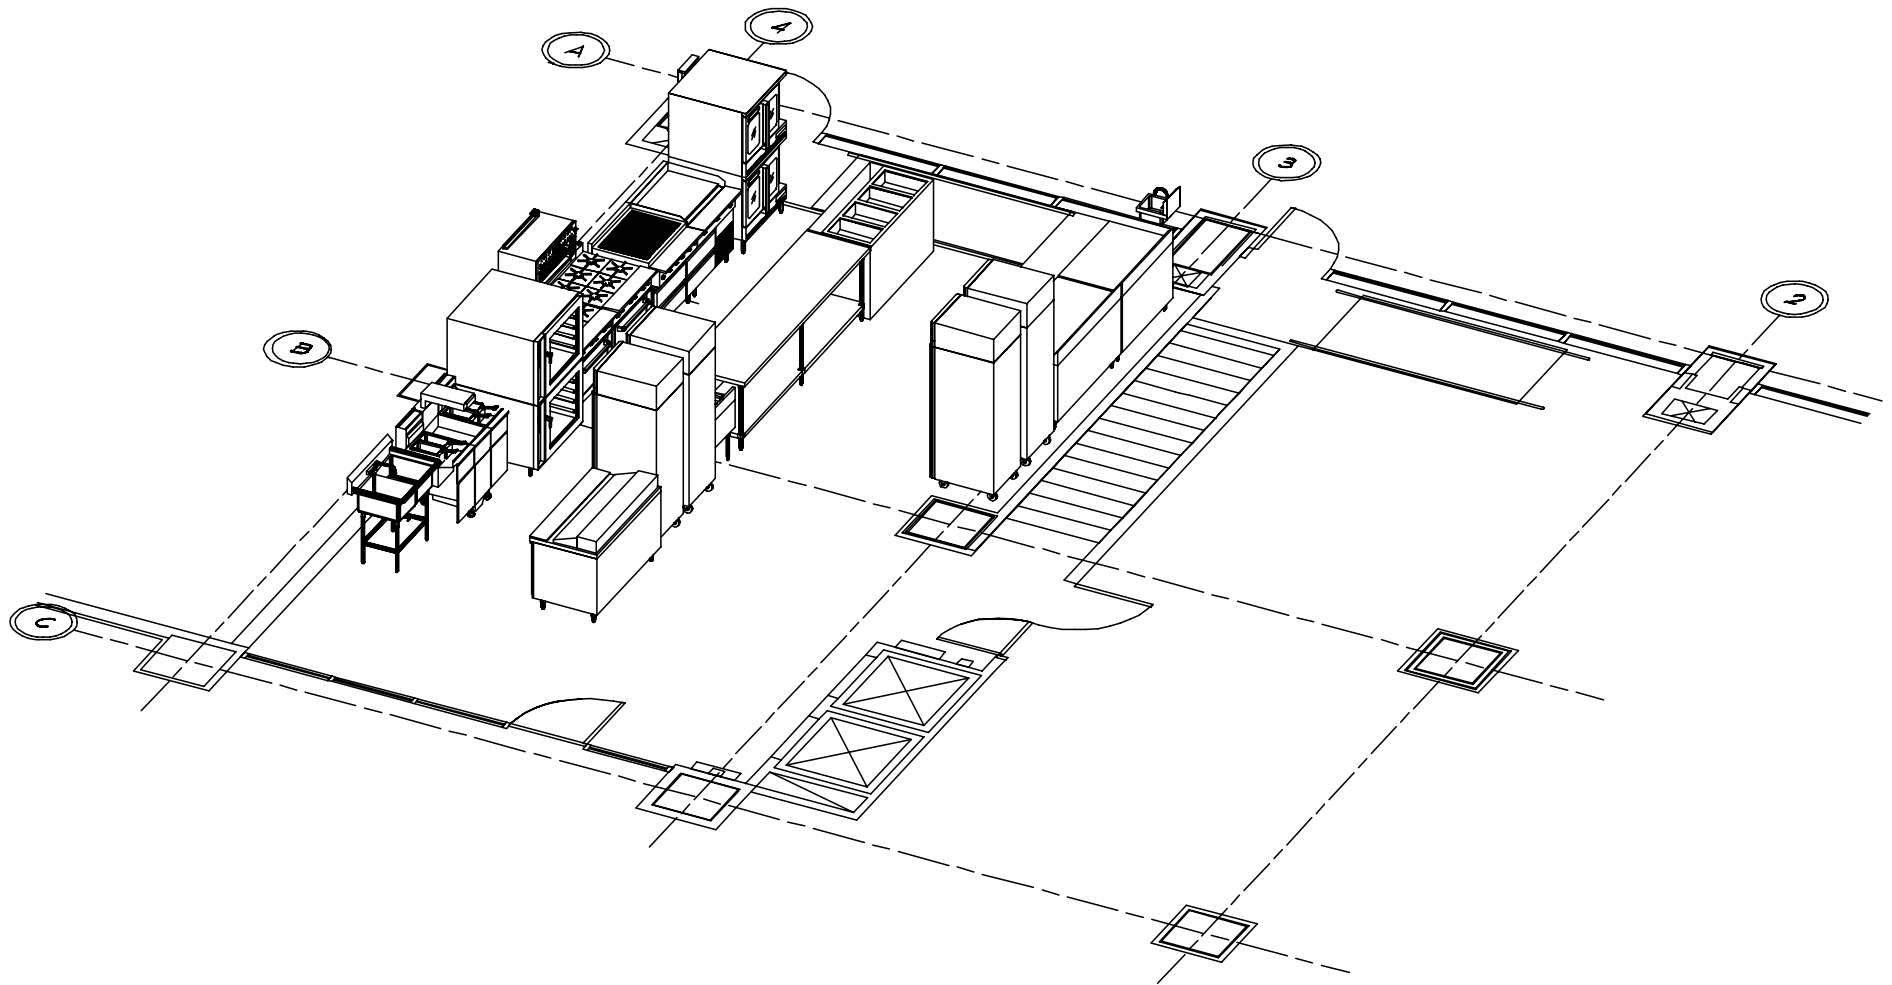


SSE VIEW

NS-MLG06

MLG02
NAOMI SOBEL

MELBA GROUND KITCHEN 09-08-22

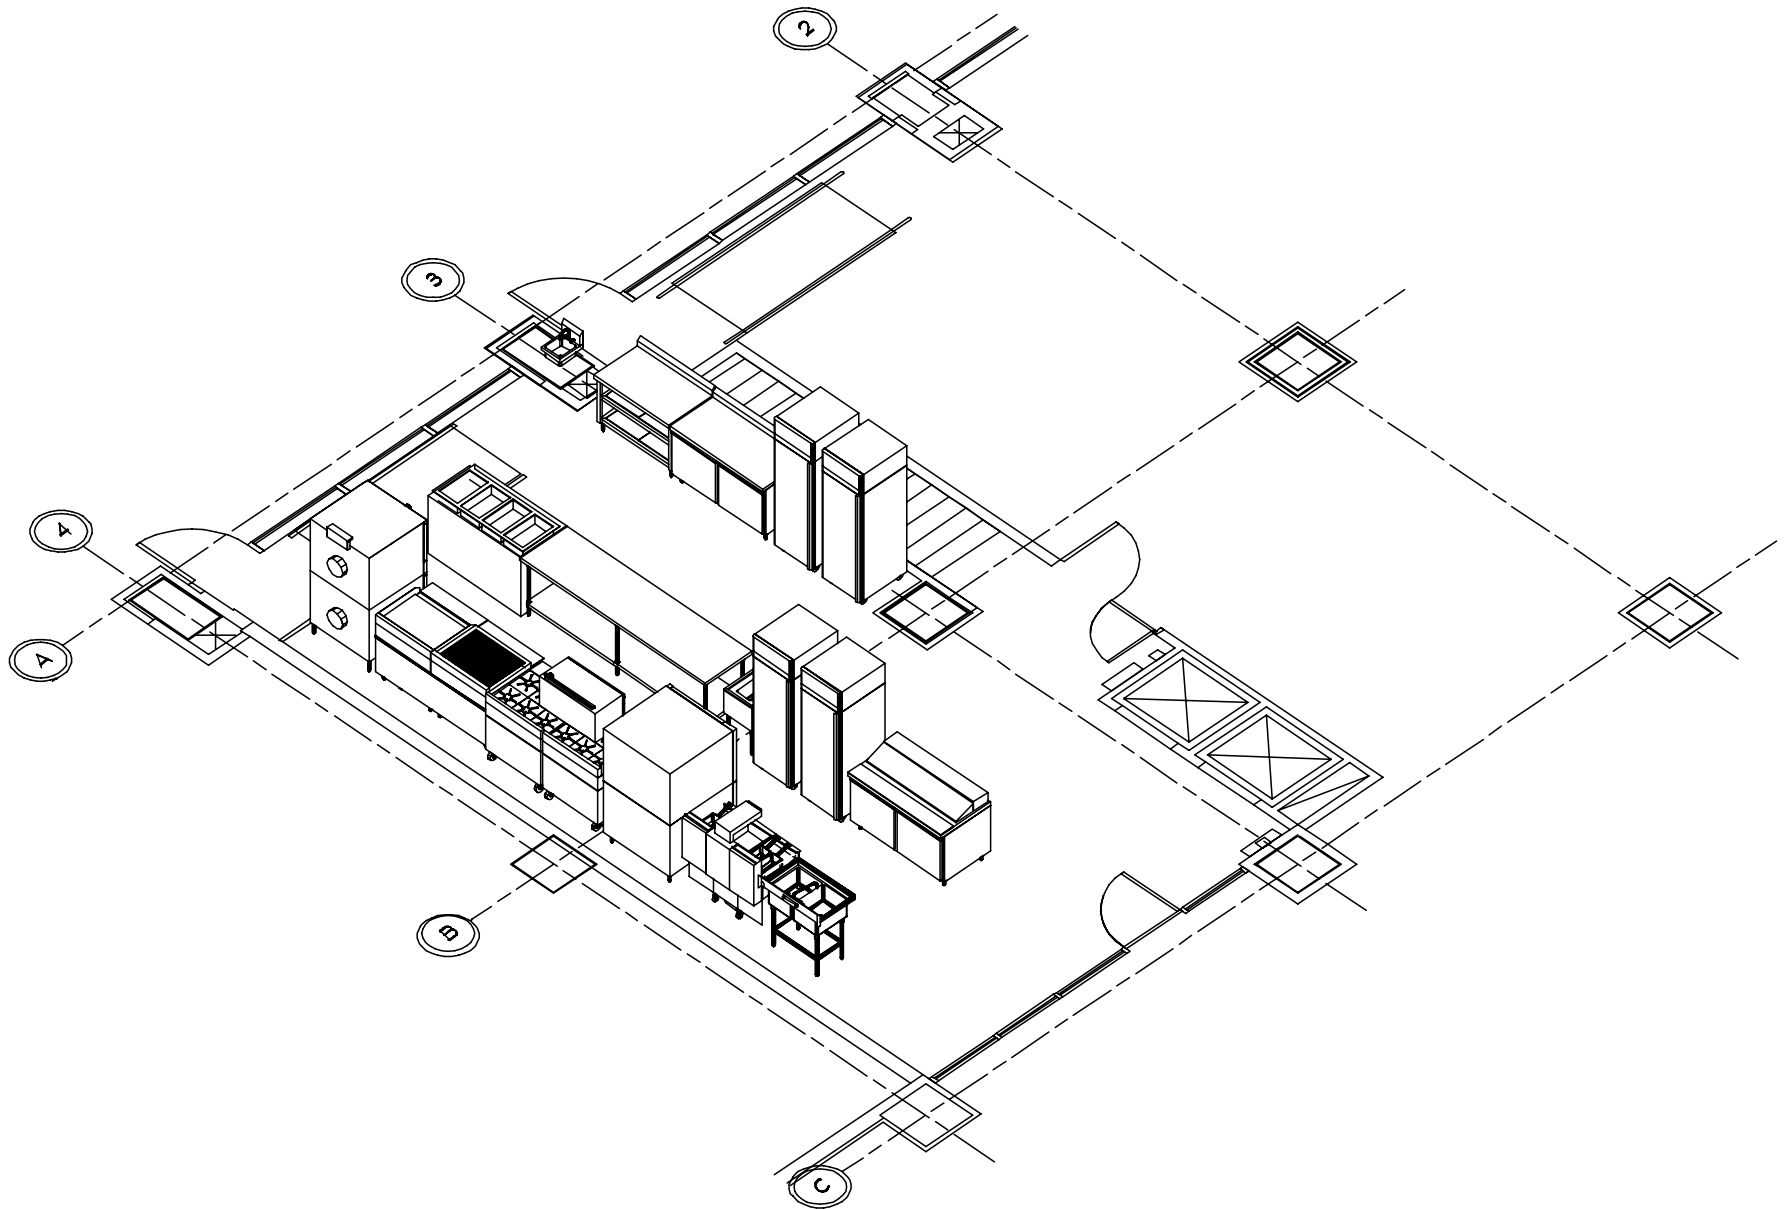

SW VIEW

NS-MLG06

MLG02
NAOMI SOBEL

MELBA GROUND KITCHEN 09-08-22