



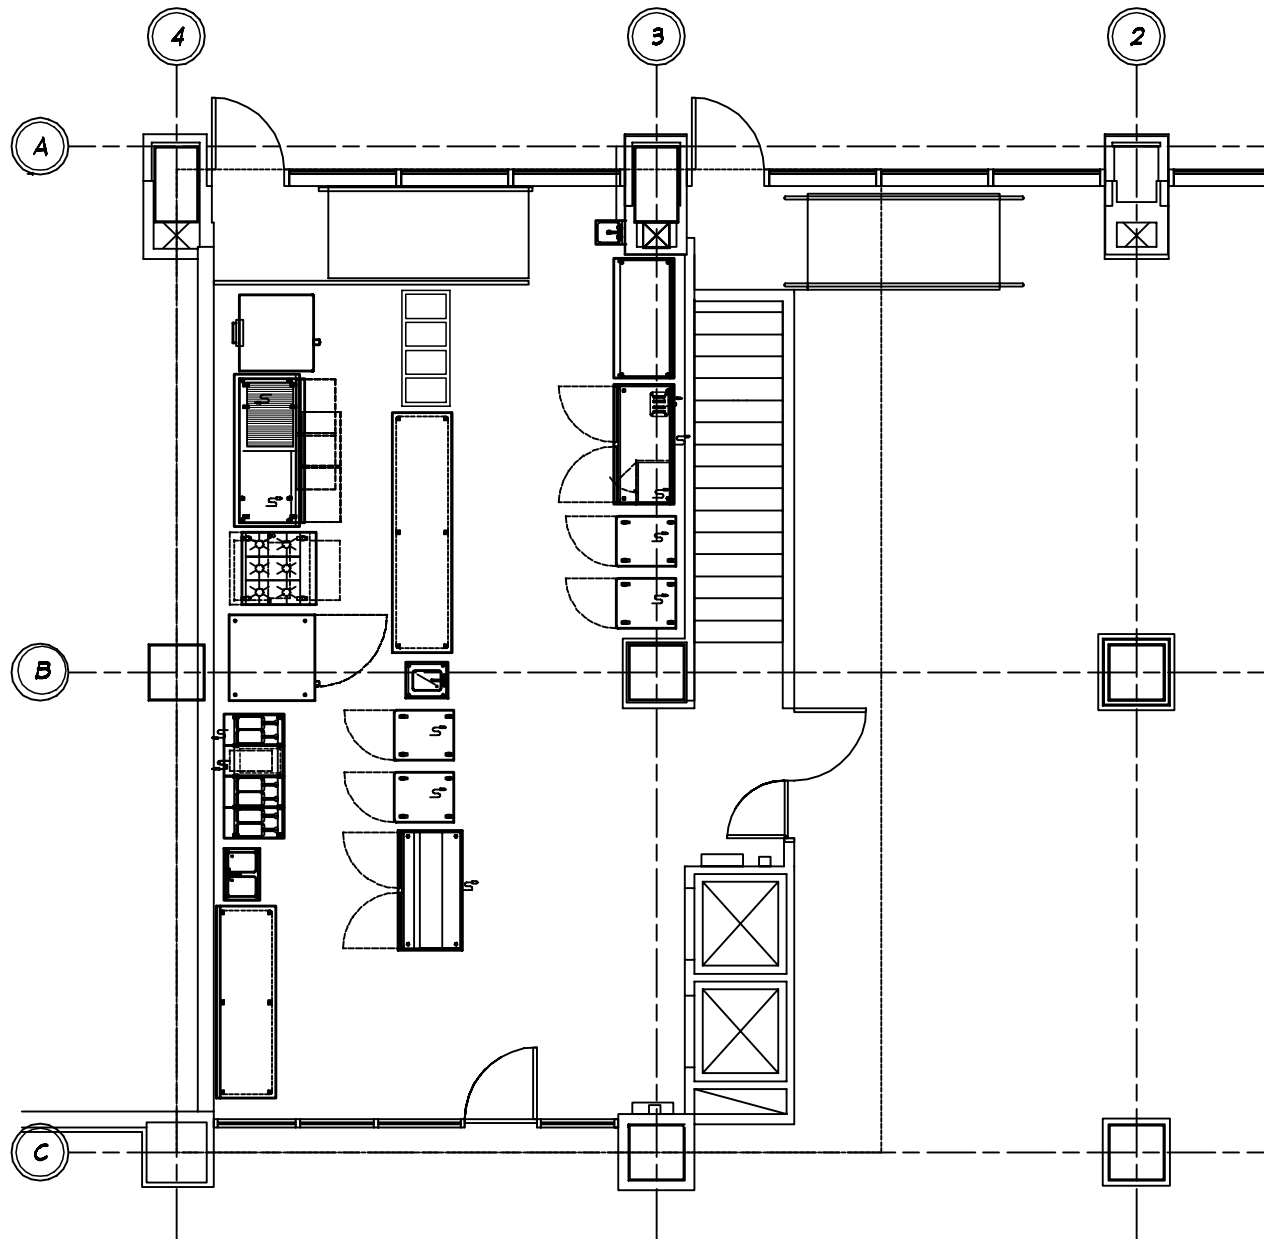

NS-MLG08

MLG08
NAOMI SOBEL

PLAN VIEW
GROUND FLOOR KITCHEN 09-14-22

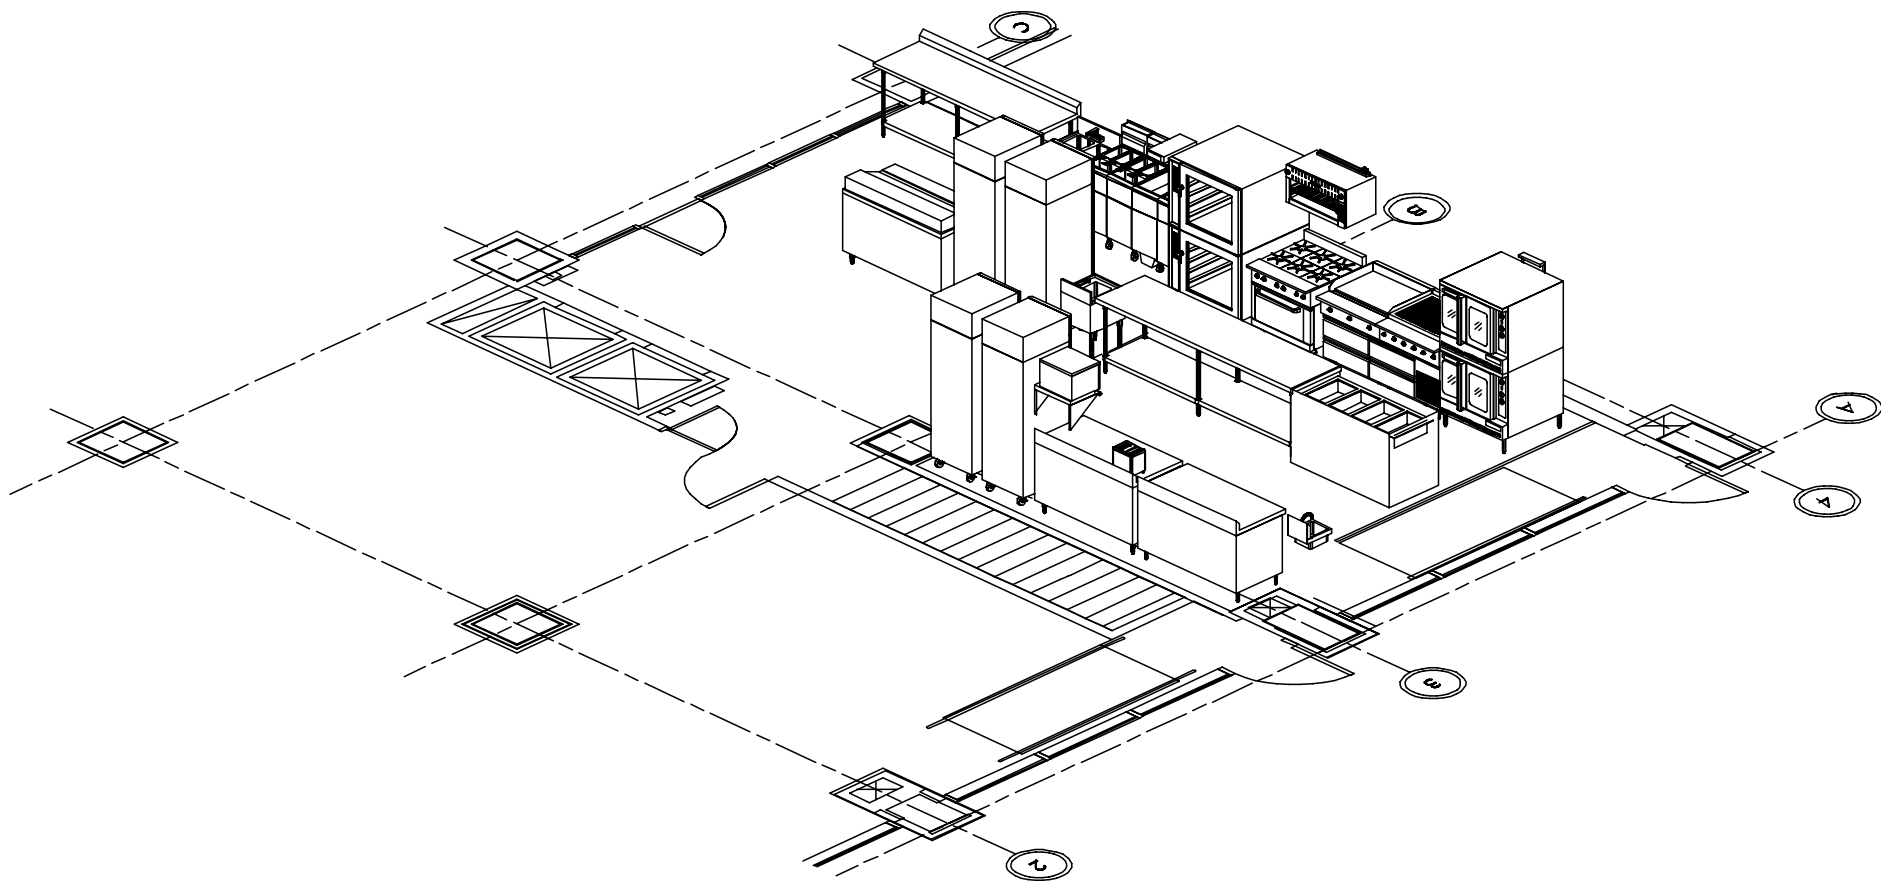


NE VIEW

NS-MLG08

MLG08
NAOMI SOBEL

GROUND FLOOR KITCHEN

09-14-22

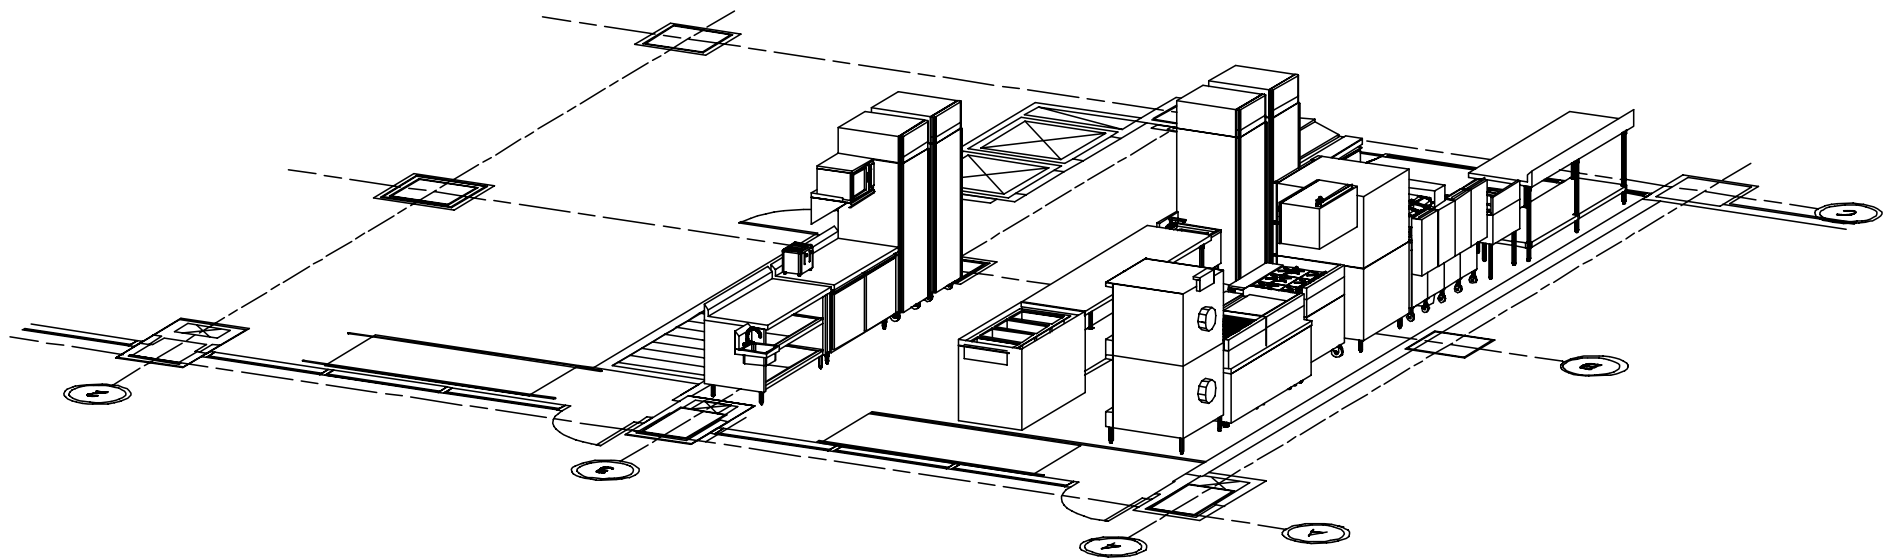


NNW VIEW

NS-MLG08

MLG08
NAOMI SOBEL

GROUND FLOOR KITCHEN

09-14-22

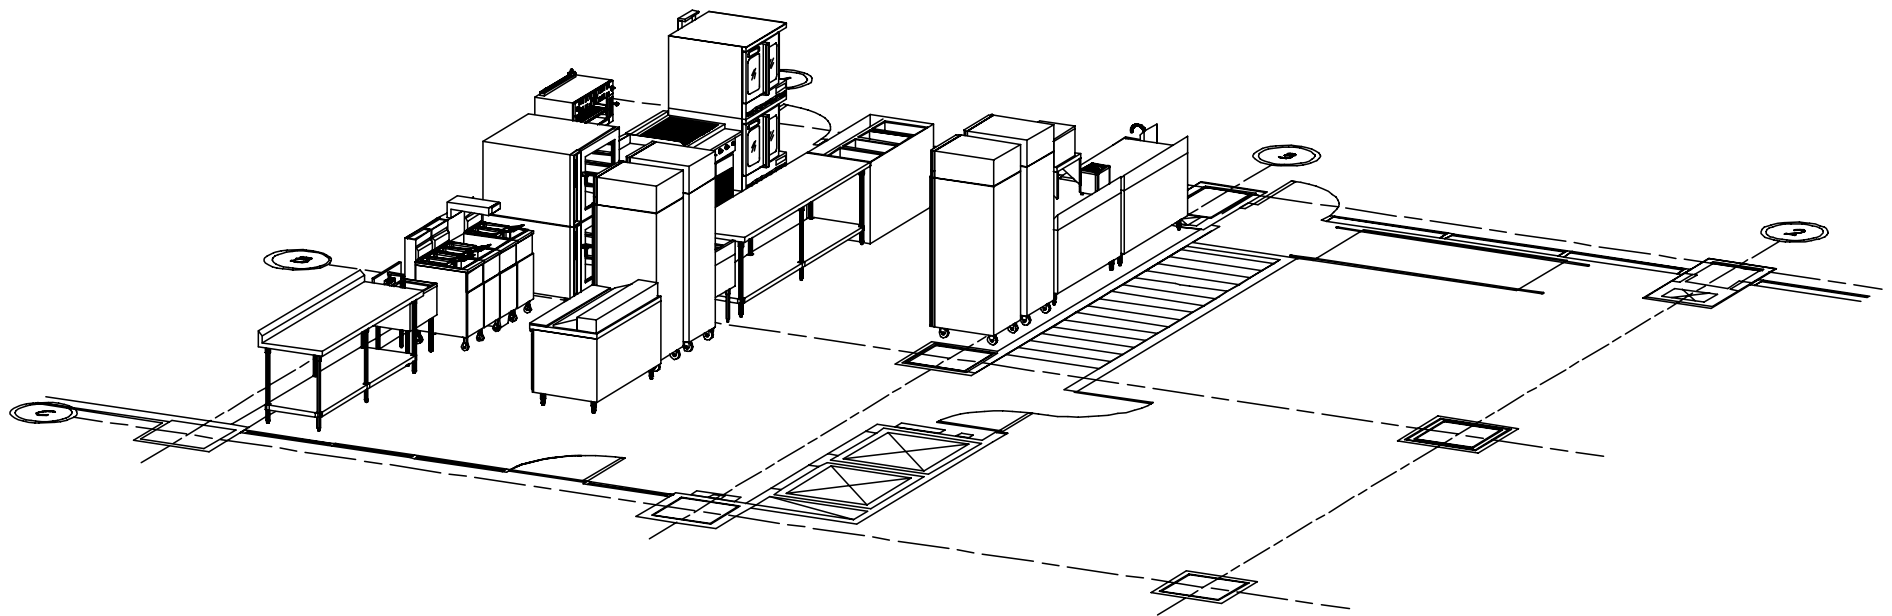


SSE VIEW

NS-MLG08

MLG08
NAOMI SOBEL

GROUND FLOOR KITCHEN

09-14-22

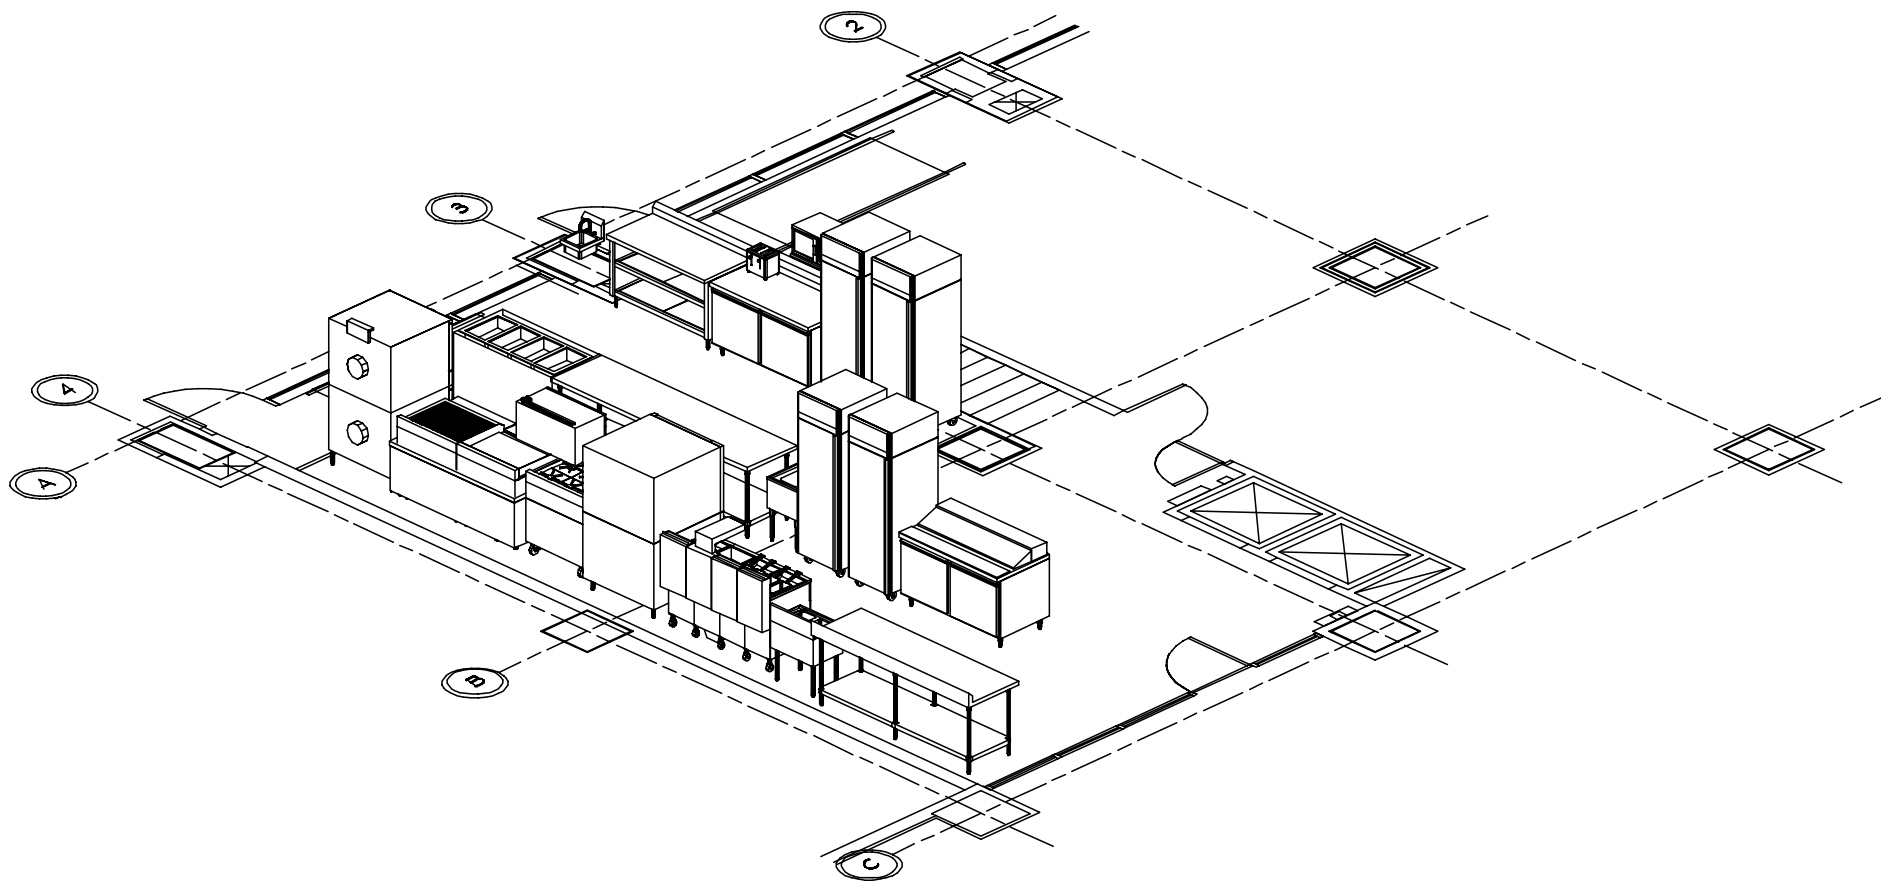

SW VIEW

NS-MLG08

MLG08
NAOMI SOBEL

GROUND FLOOR KITCHEN

09-14-22