



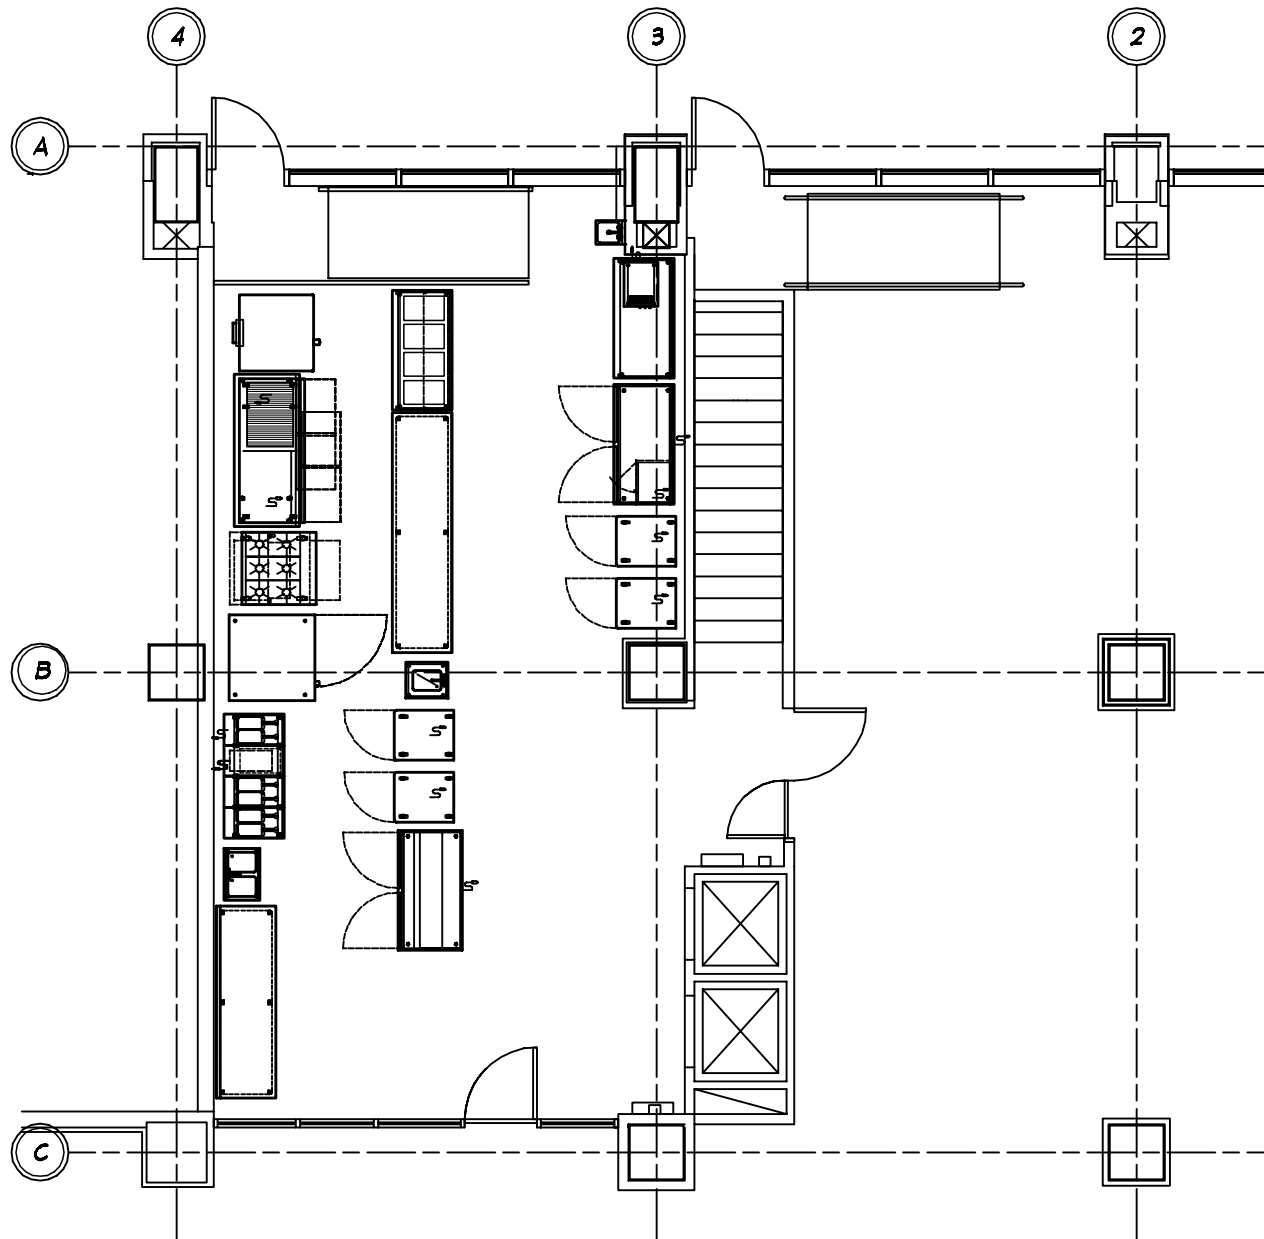

NS-MLG10

MLG
NAOMI SOBEL

PLAN VIEW
GROUND FLOOR KITCHEN 09-16-22

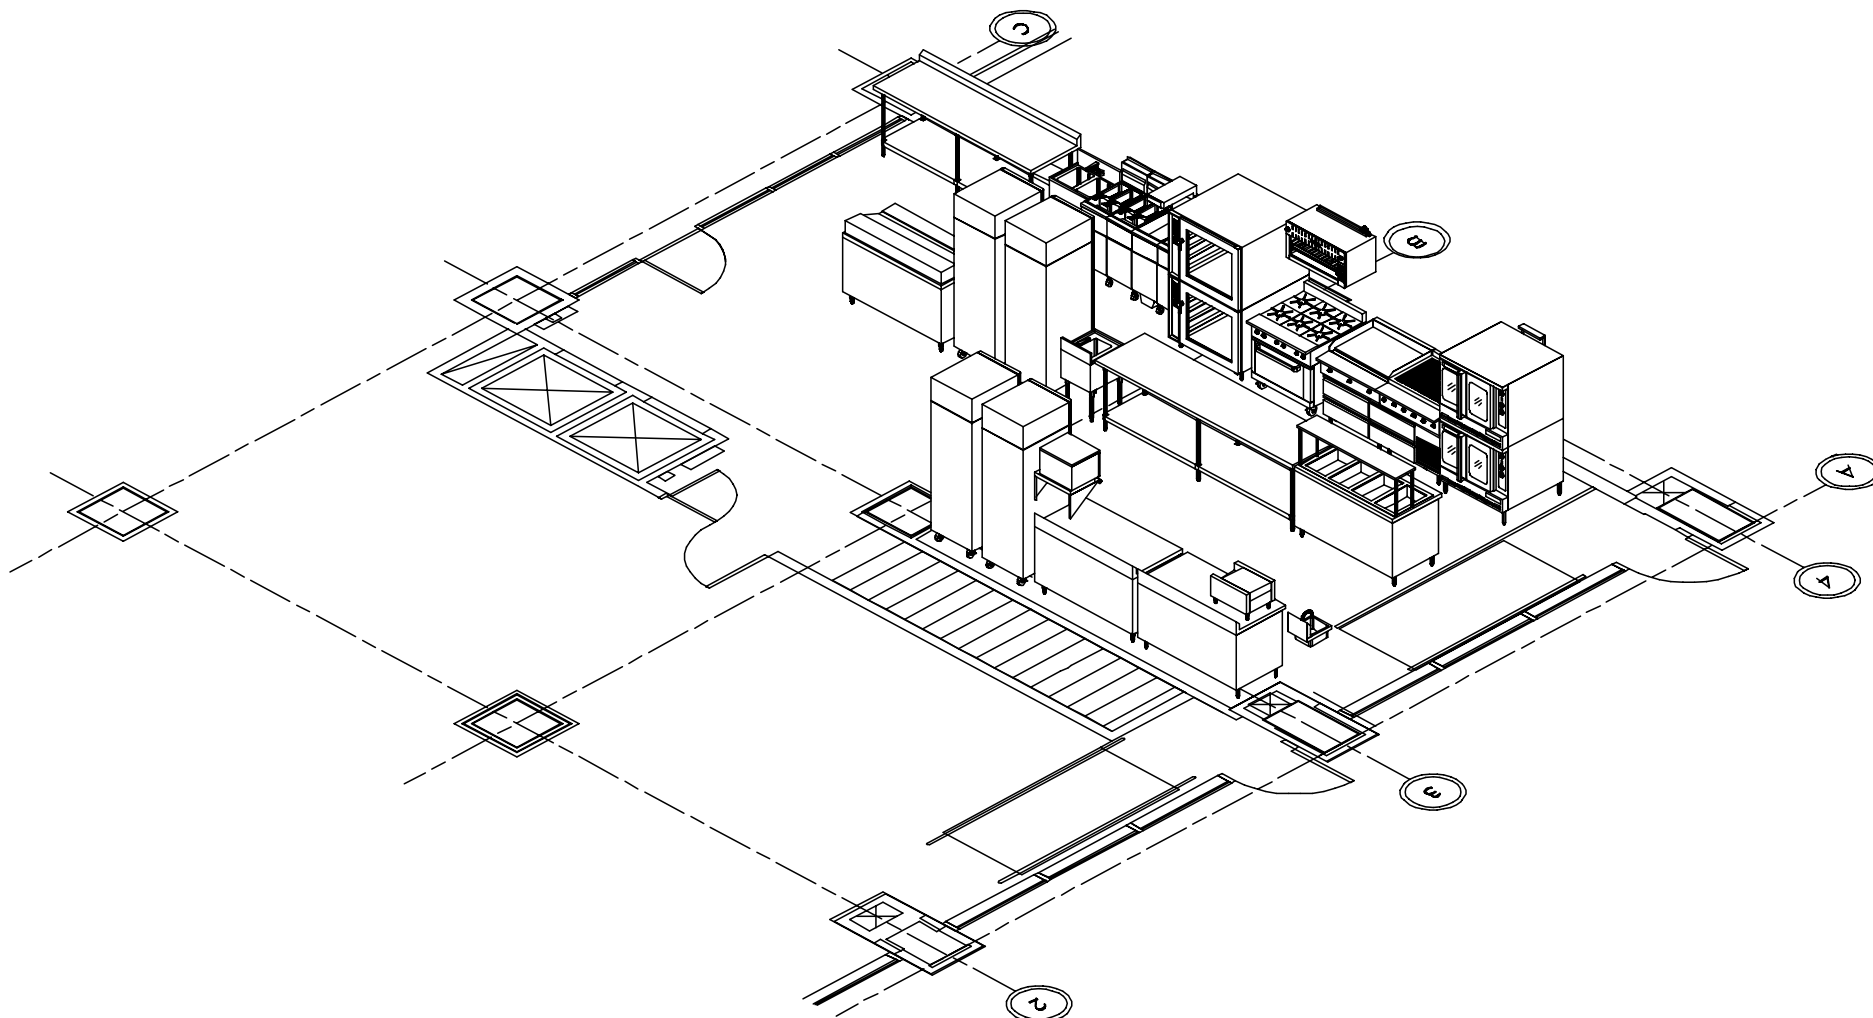


NE VIEW

NS-MLG10

MLG
NAOMI SOBEL

GROUND FLOOR KITCHEN

09-16-22

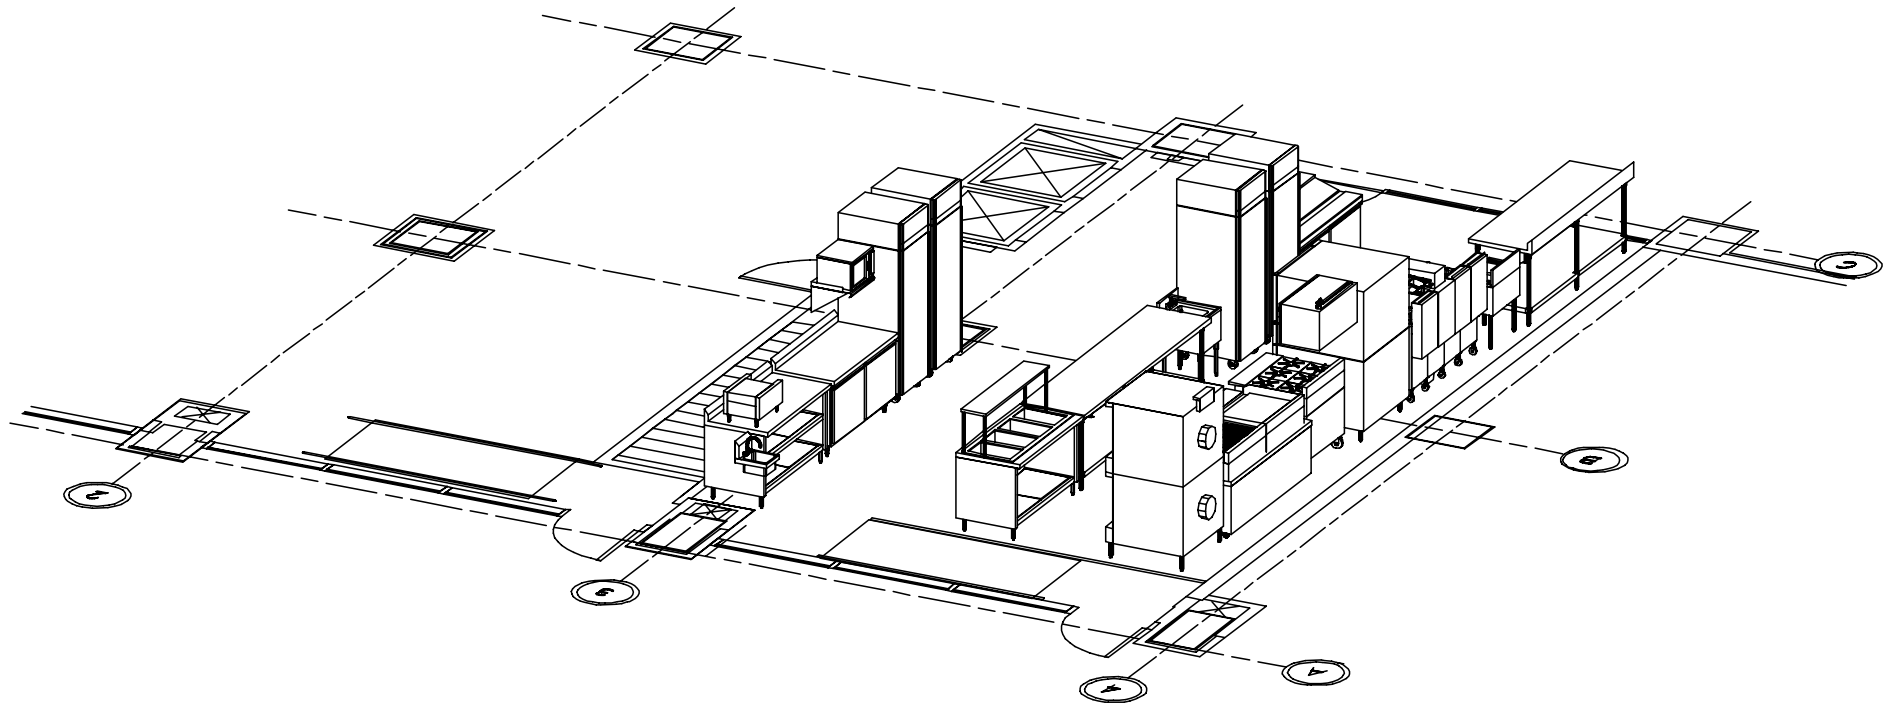


NNW VIEW

NS-MLG10

MLG
NAOMI SOBEL

GROUND FLOOR KITCHEN

09-16-22

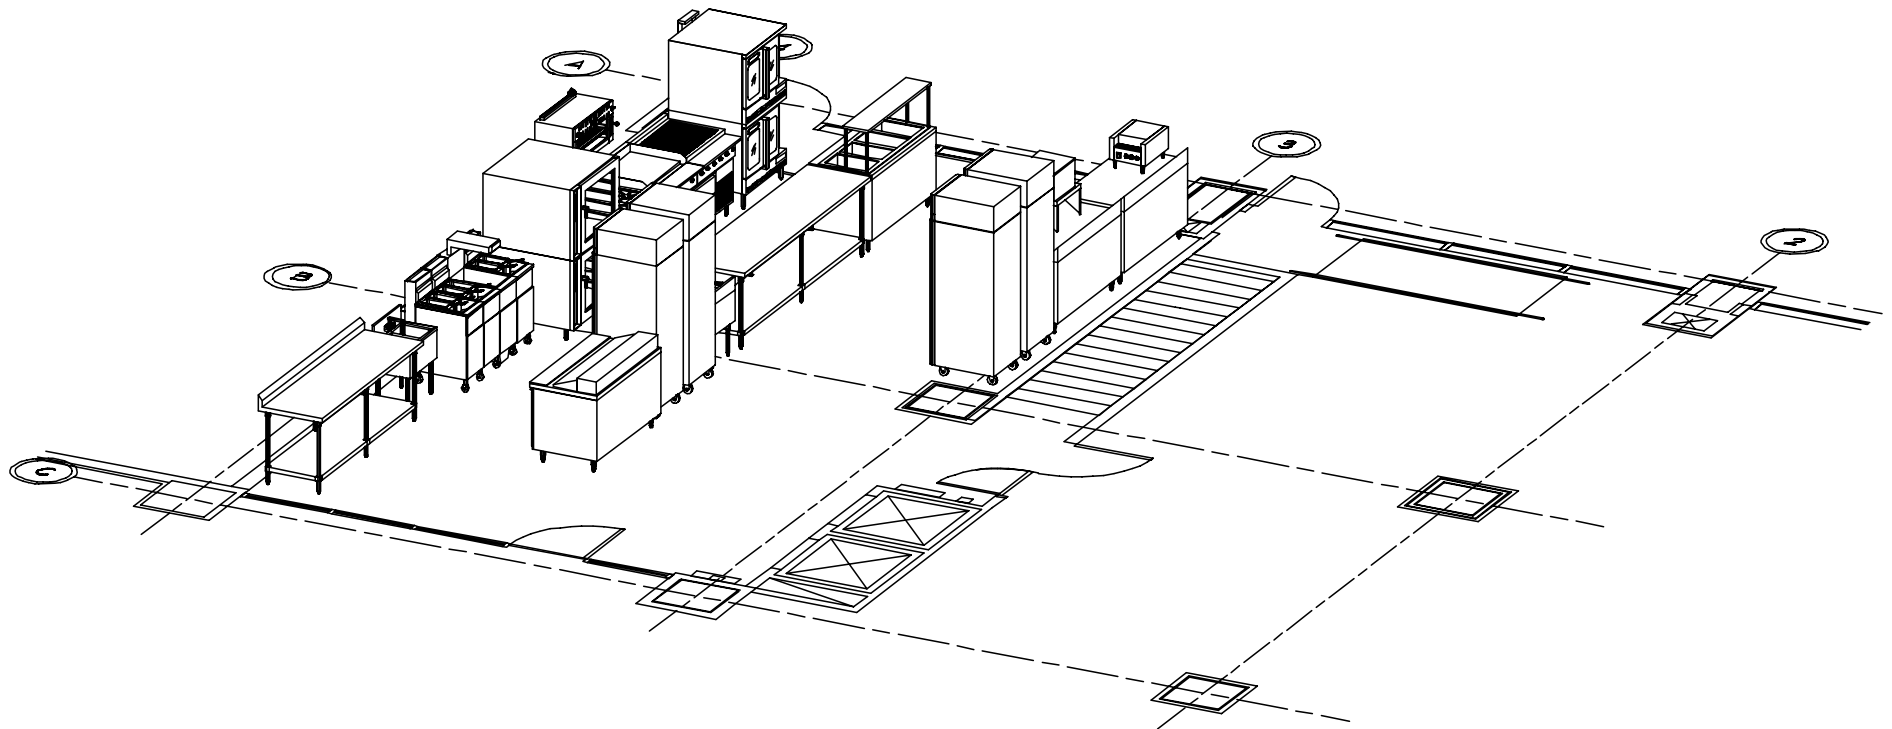


SSE VIEW

NS-MLG10

MLG
NAOMI SOBEL

GROUND FLOOR KITCHEN

09-16-22

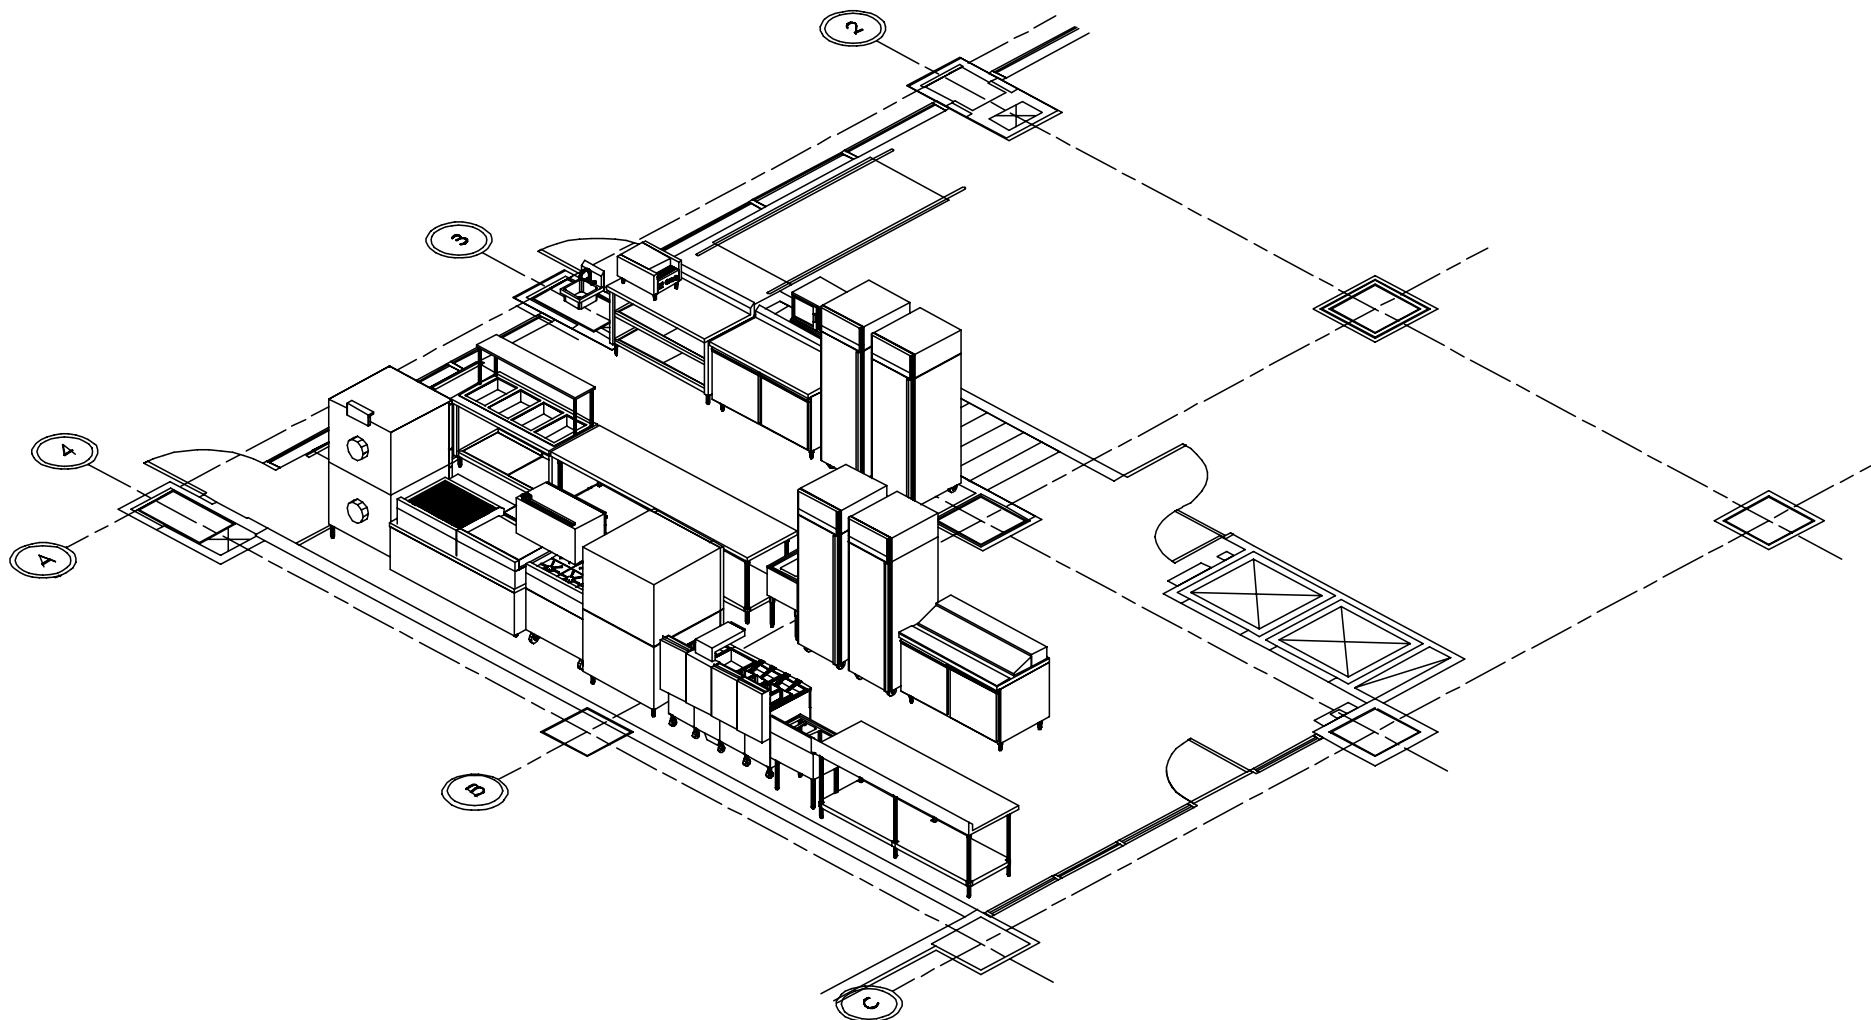

SW VIEW

NS-MLG10

MLG
NAOMI SOBEL

GROUND FLOOR KITCHEN

09-16-22