


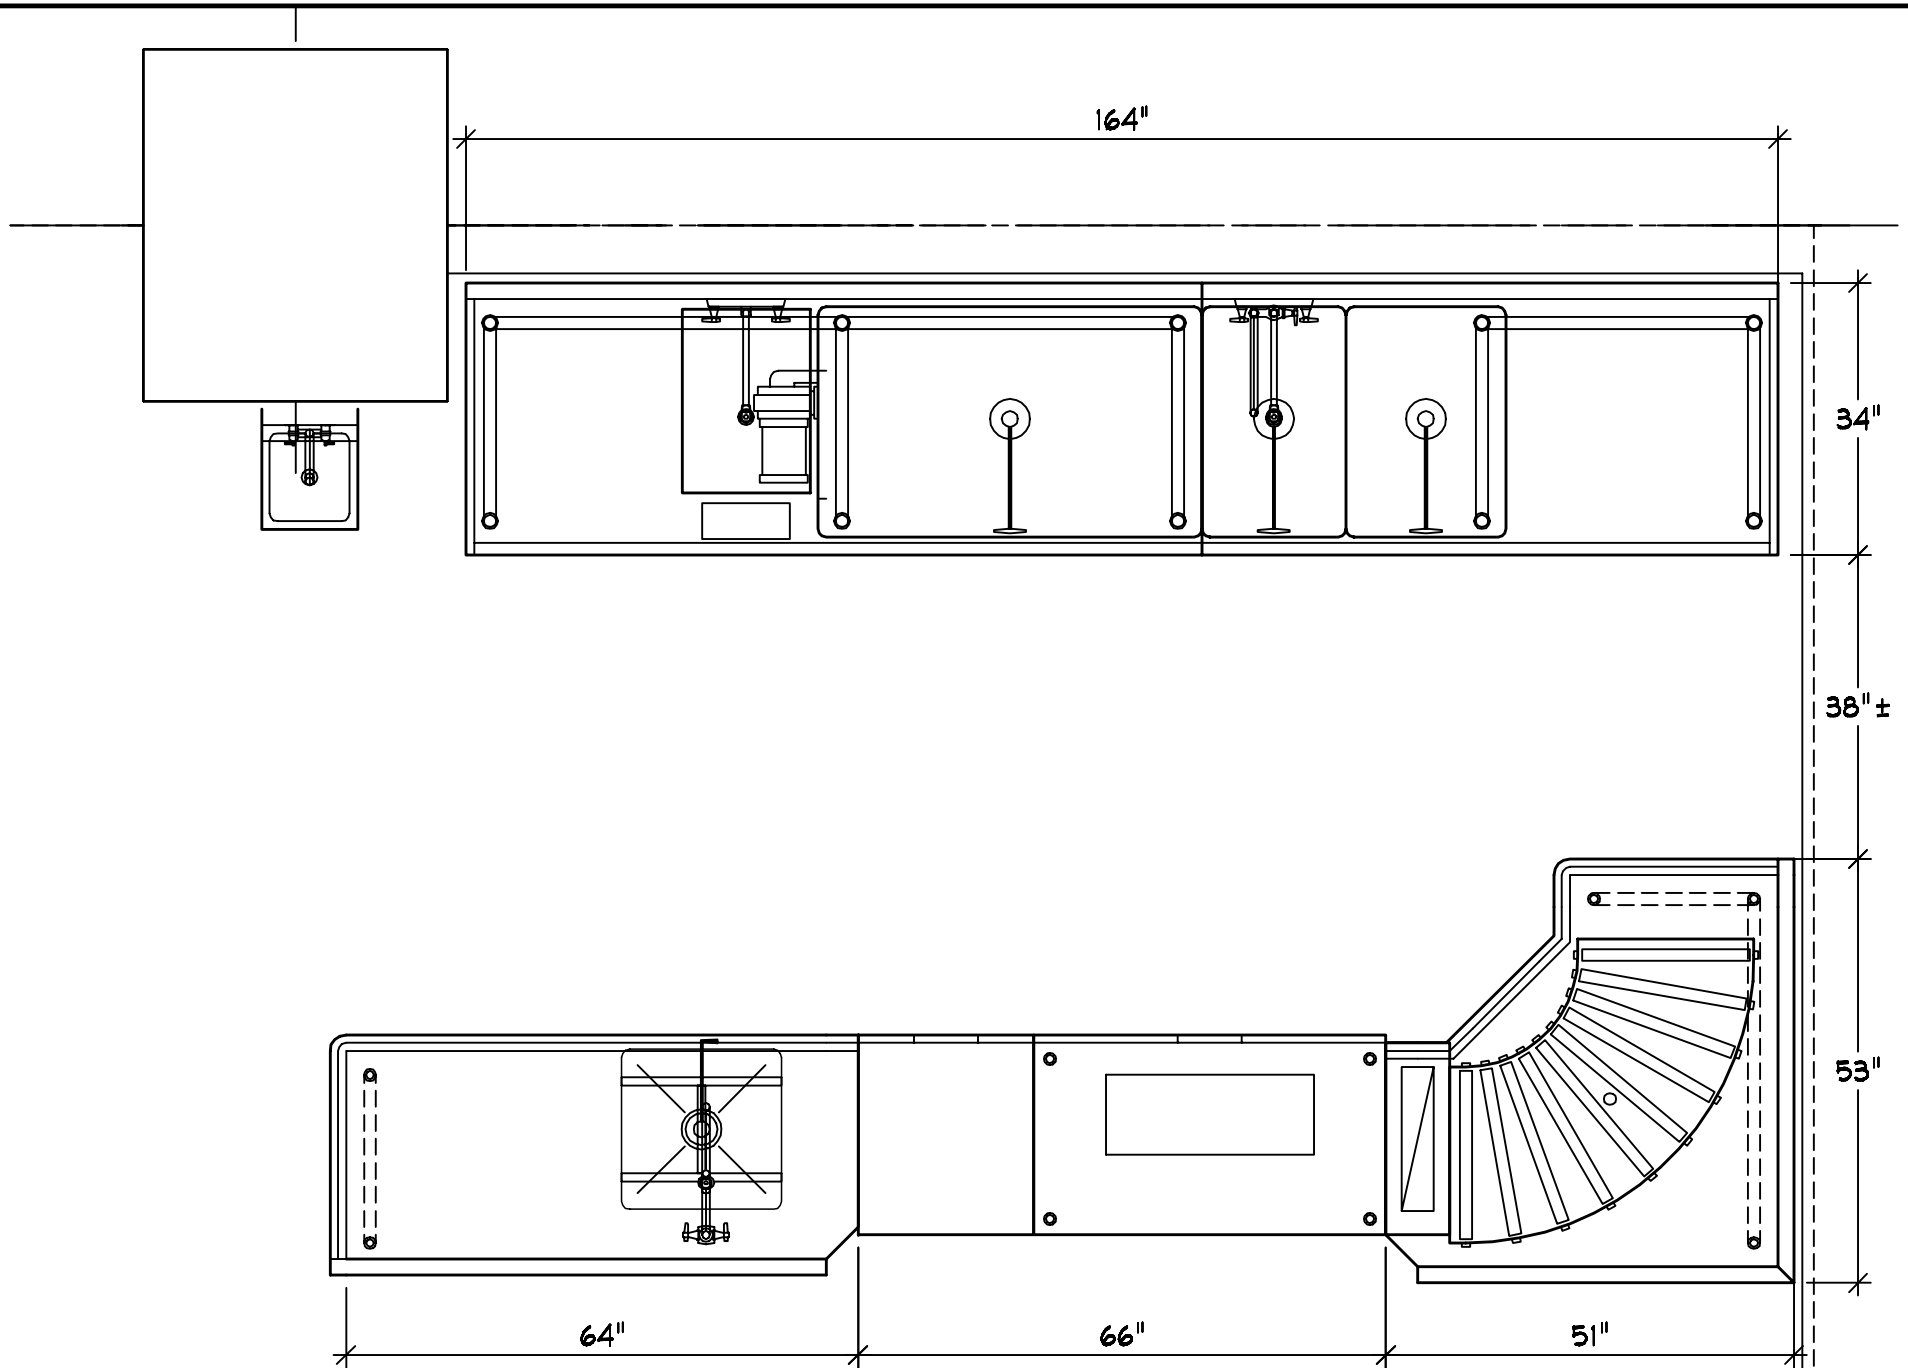


PLAN VIEW

NS-ML_12

ML_12
NAOMI SOBEL

WASH AREA 08-29-22

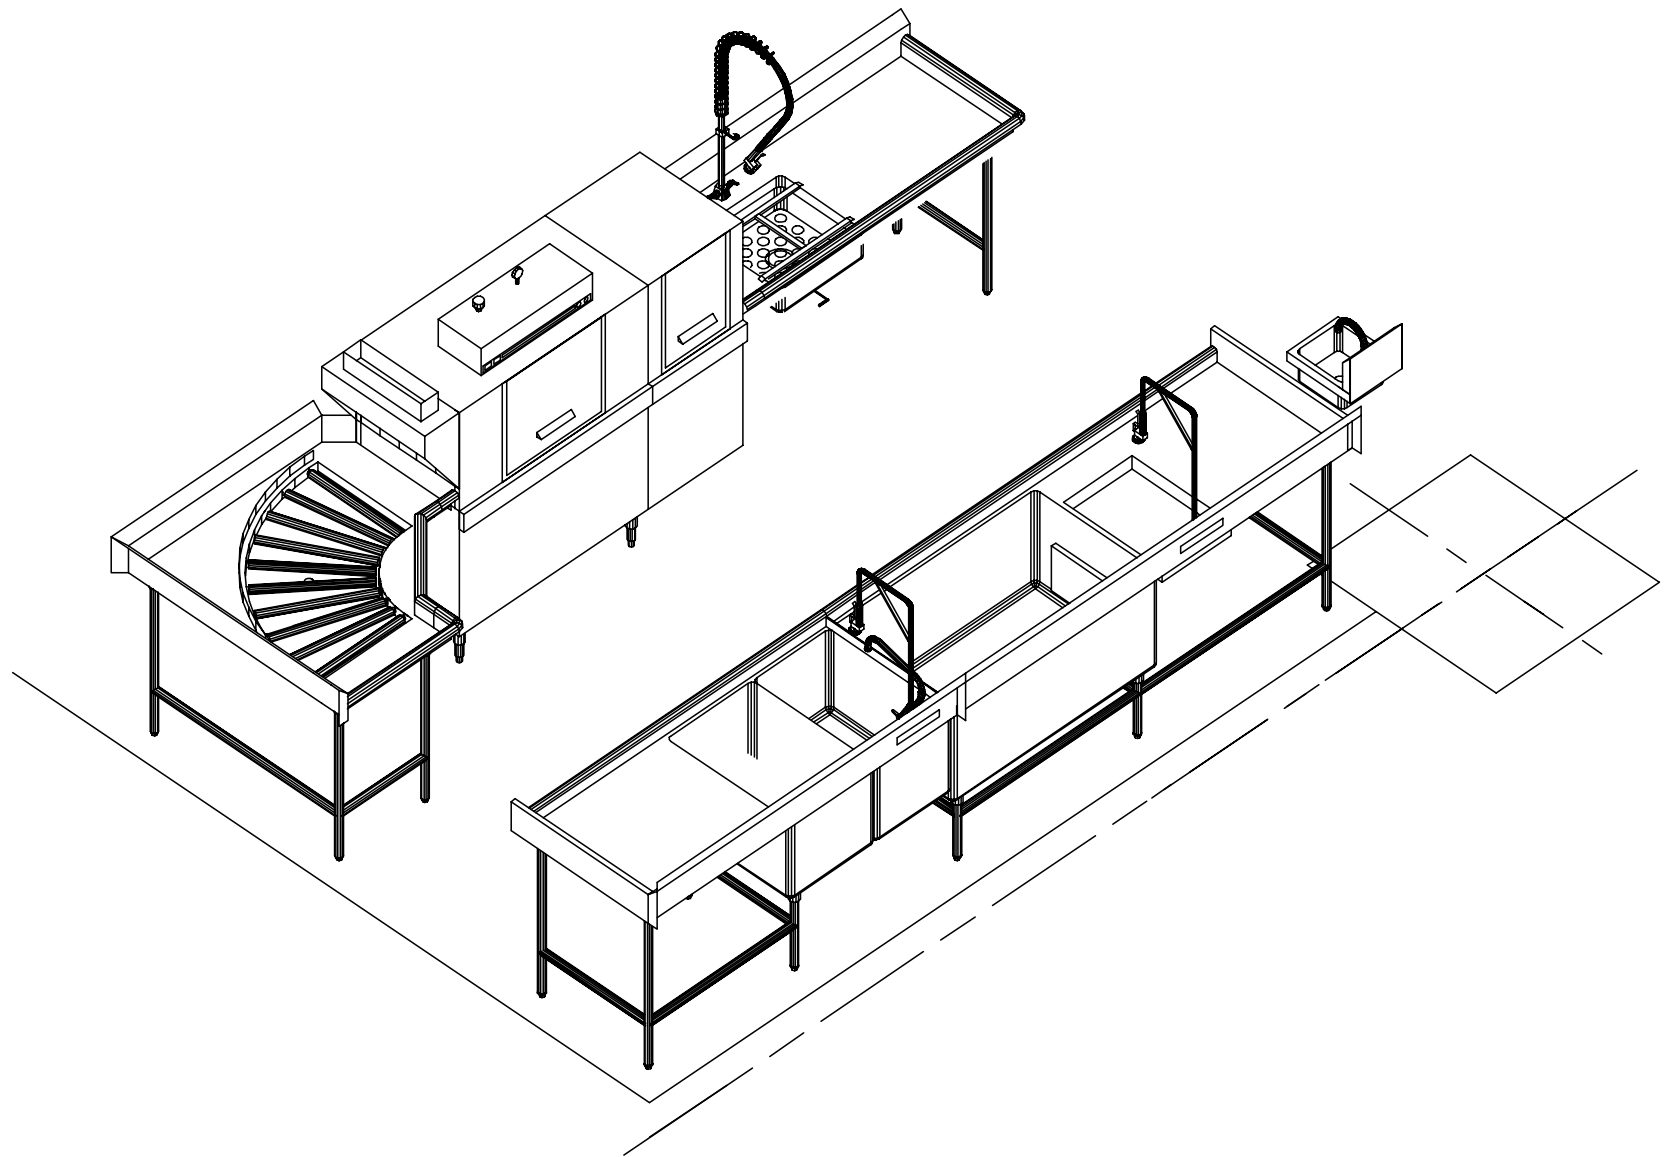


NE VIEW

NS-ML_12

ML_12
NAOMI SOBEL

WASH AREA 08-29-22

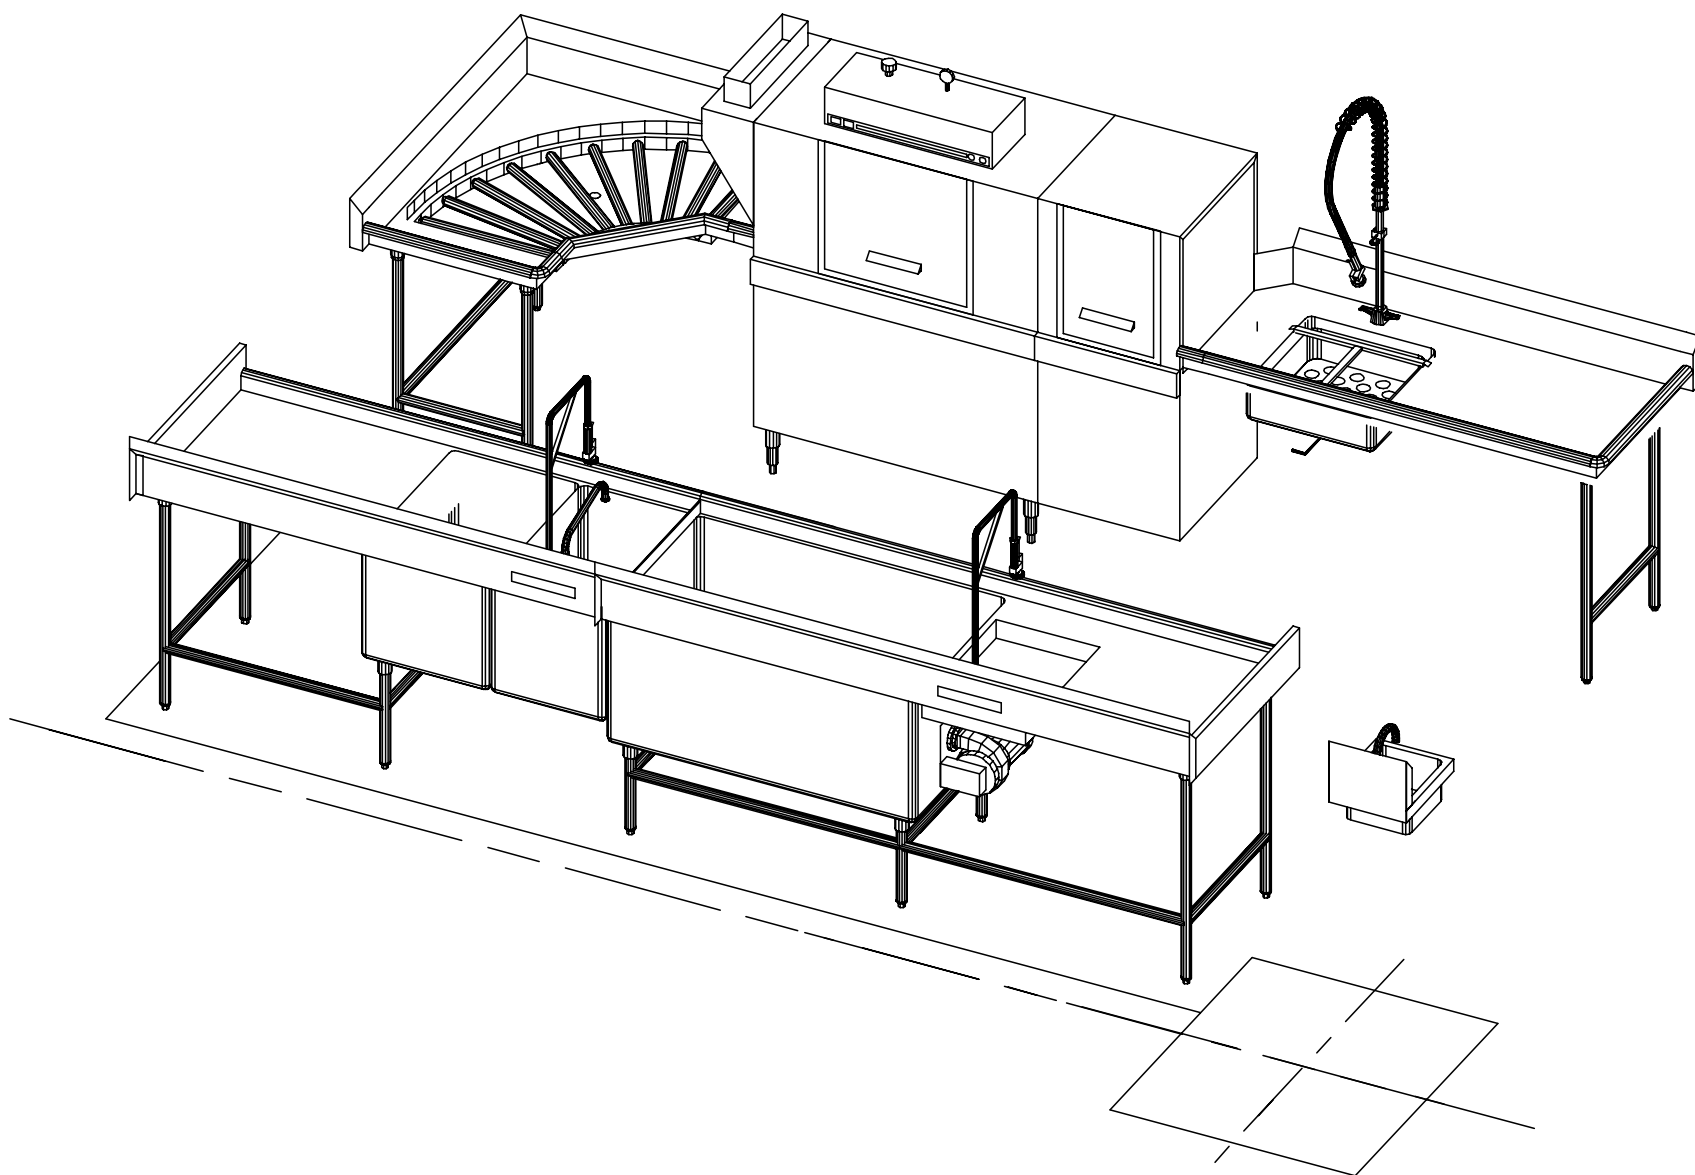


NNW VIEW

NS-ML_12

ML_12
NAOMI SOBEL

WASH AREA 08-29-22

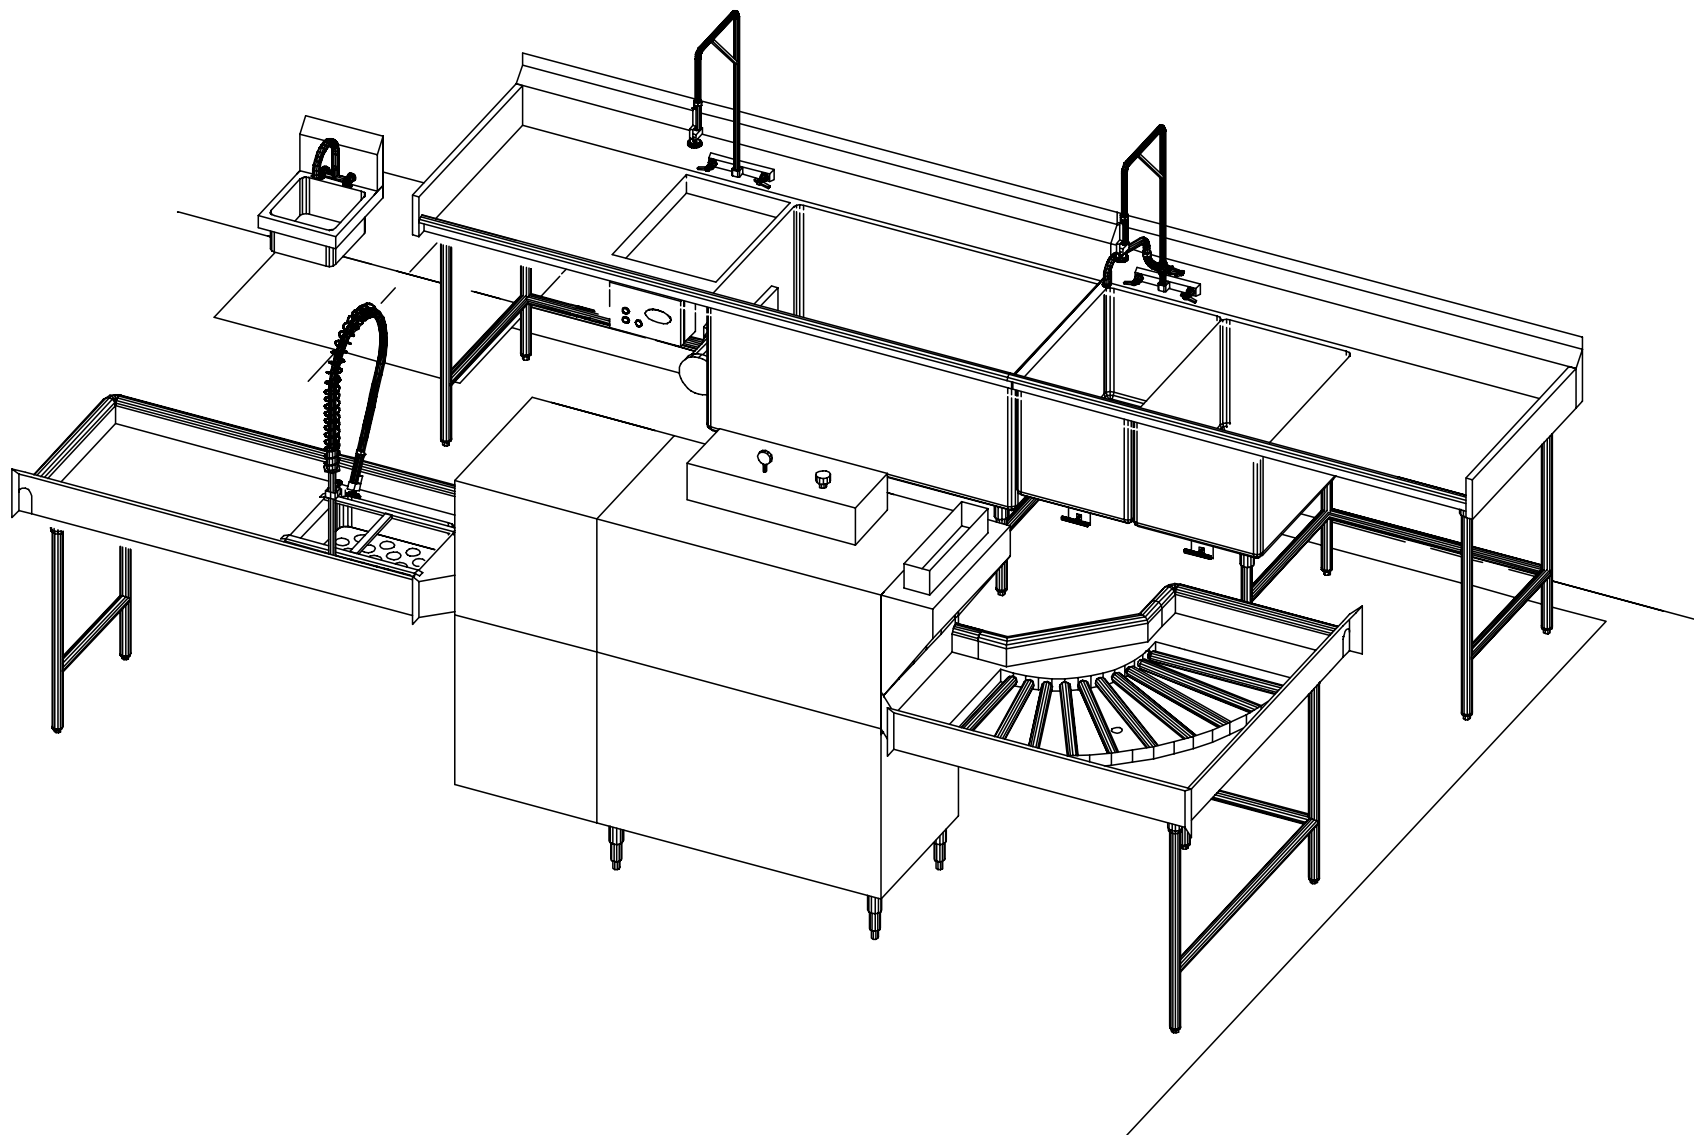


SSE VIEW

NS-ML_12

ML_12
NAOMI SOBEL

WASH AREA 08-29-22

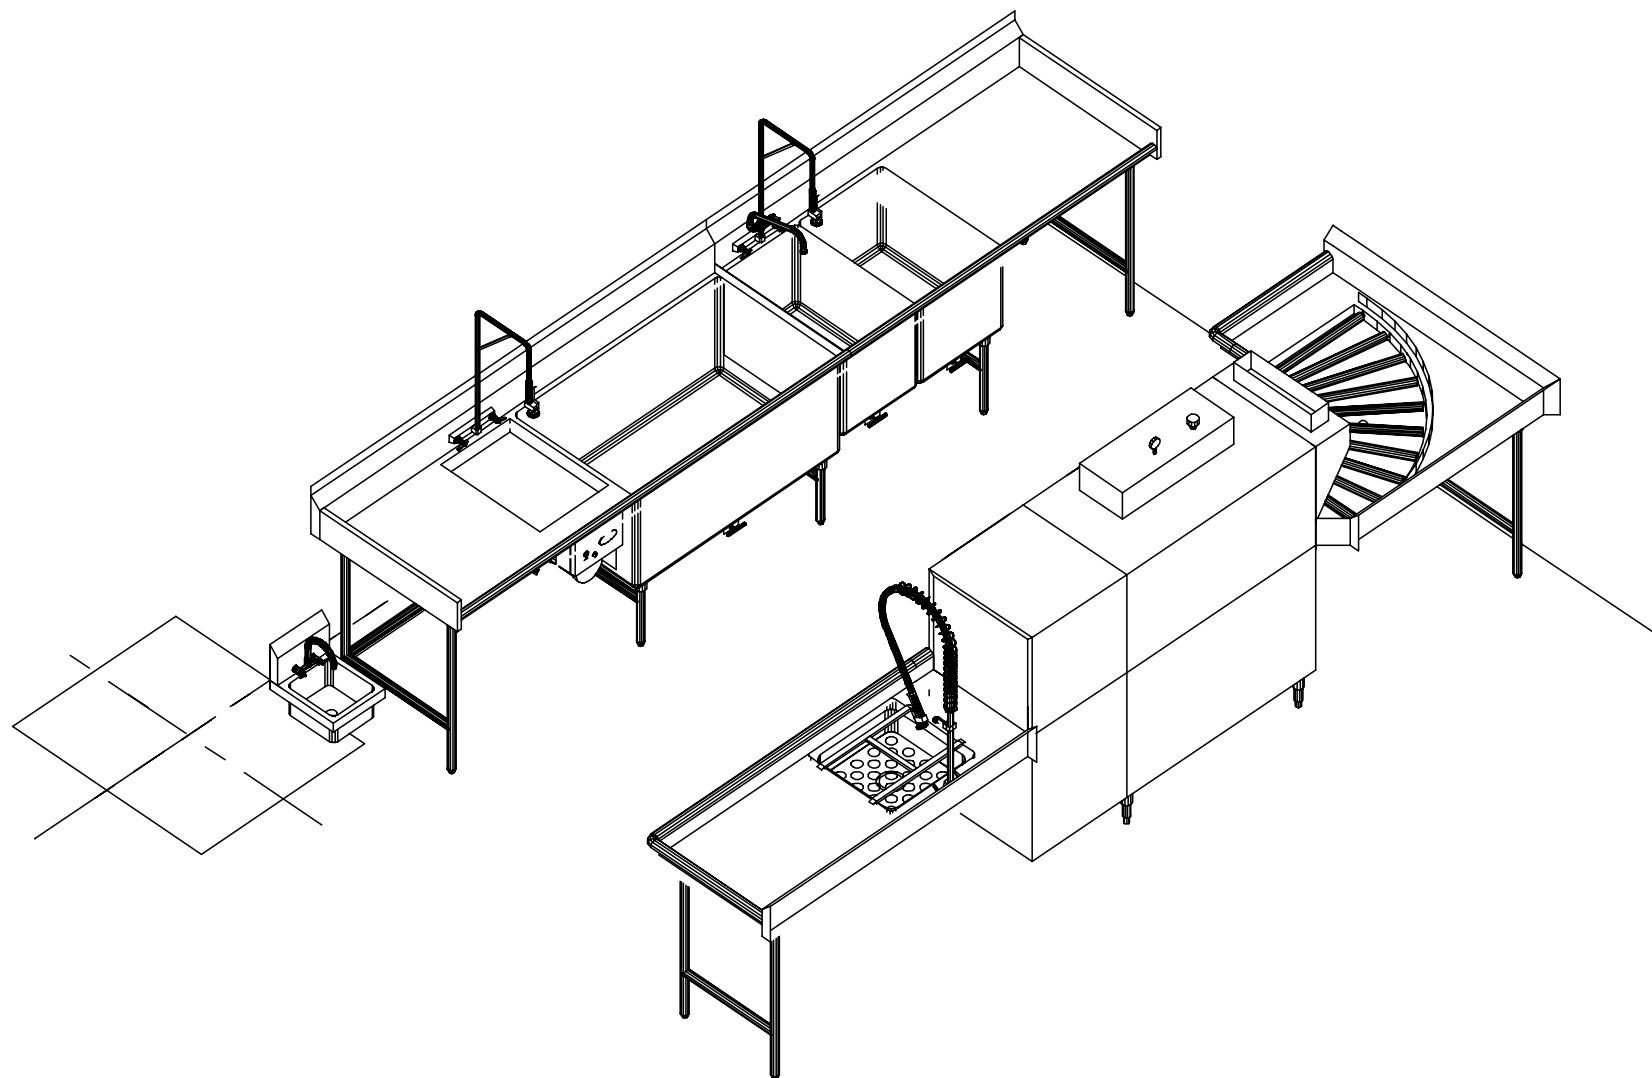

SW VIEW

NS-ML_12

ML_12
NAOMI SOBEL

WASH AREA 08-29-22