

NS-MTS06




MTS06
NAOMI SOBEL

PLAN VIEW

MTZ BASEMENT

10-21-21

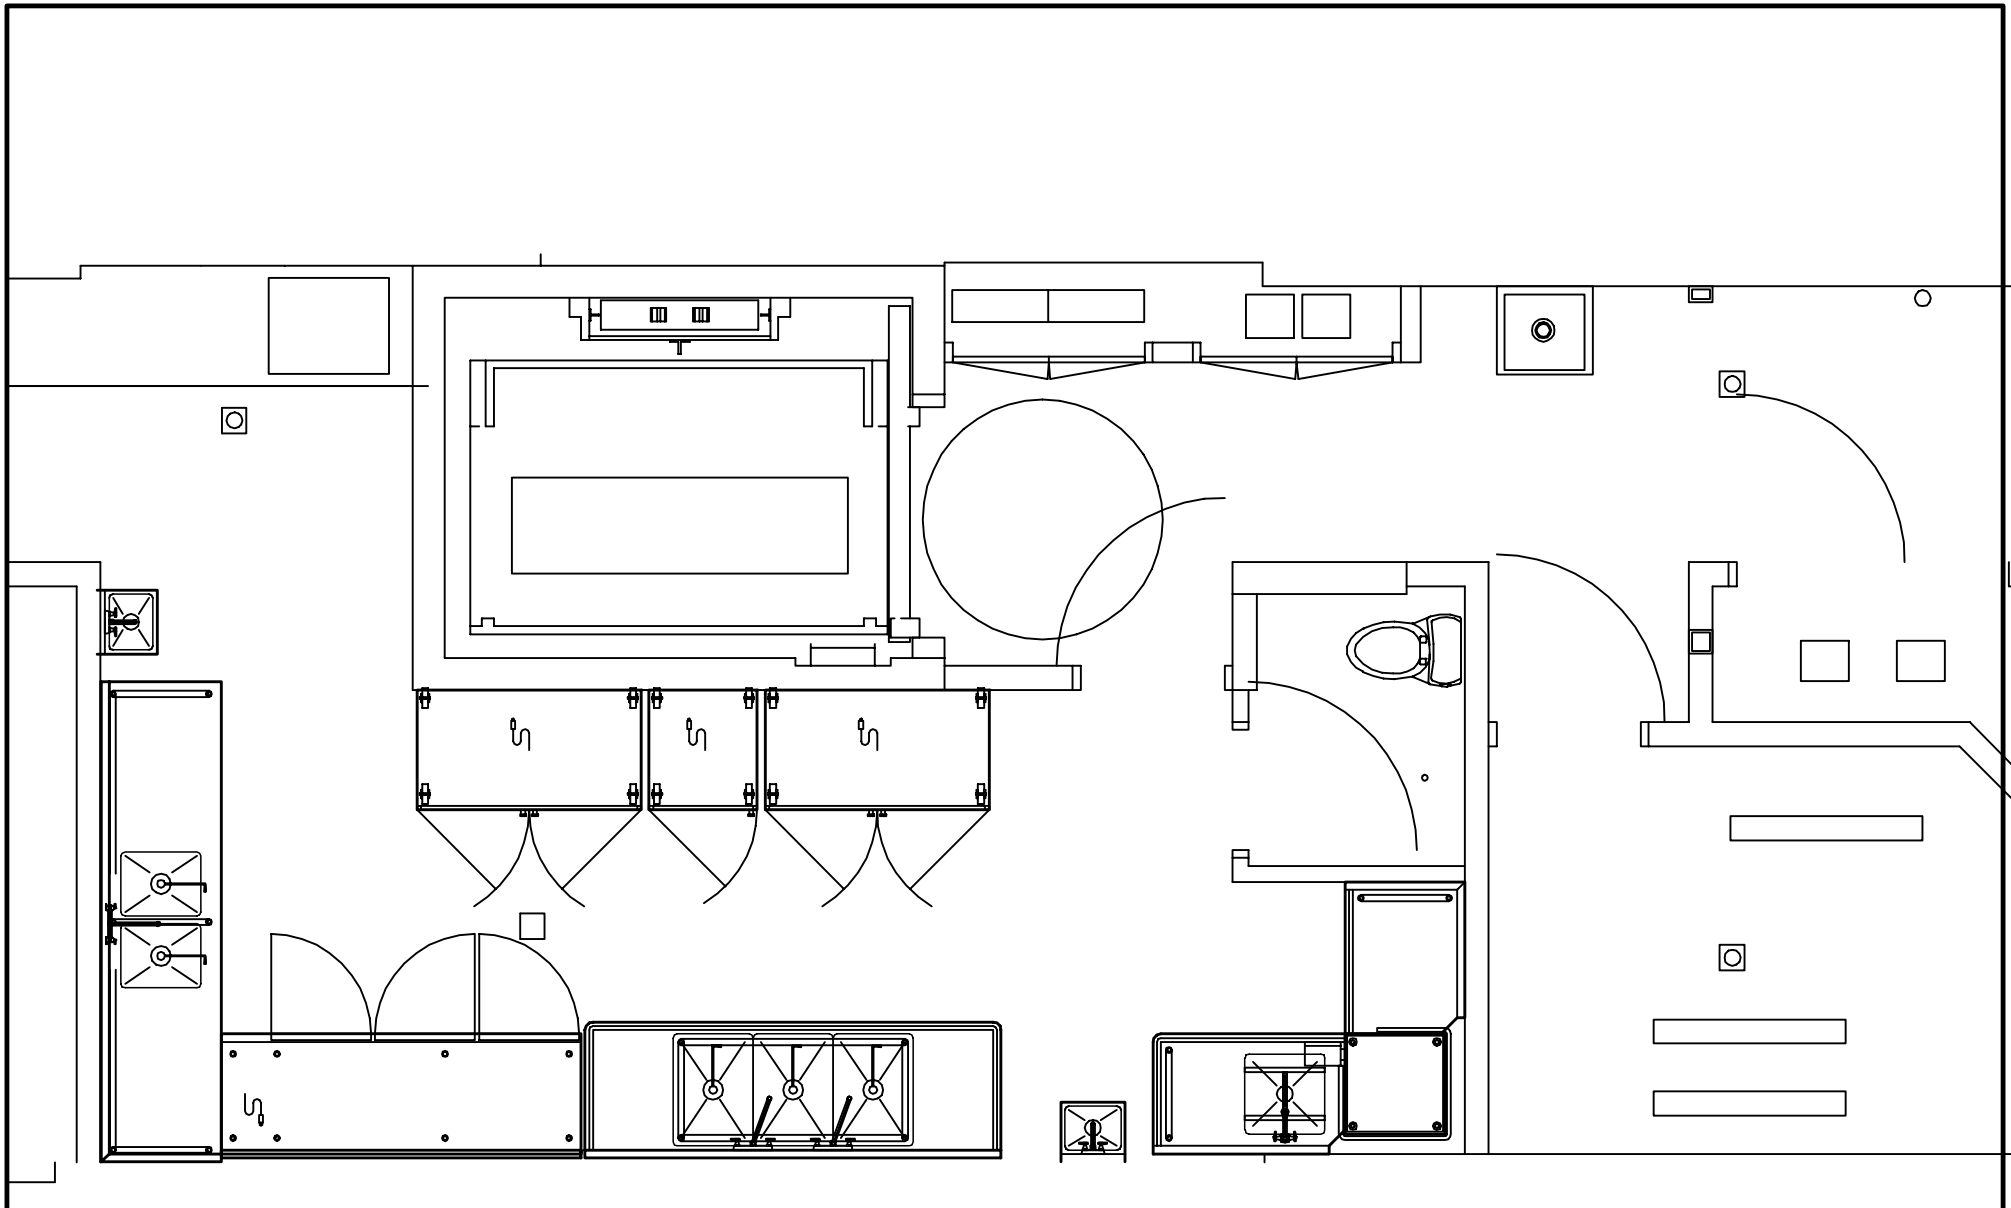

NS-MTS06




MTS06
NAOMI SOBEL

PLAN VIEW

MTZ BASEMENT

10-21-21

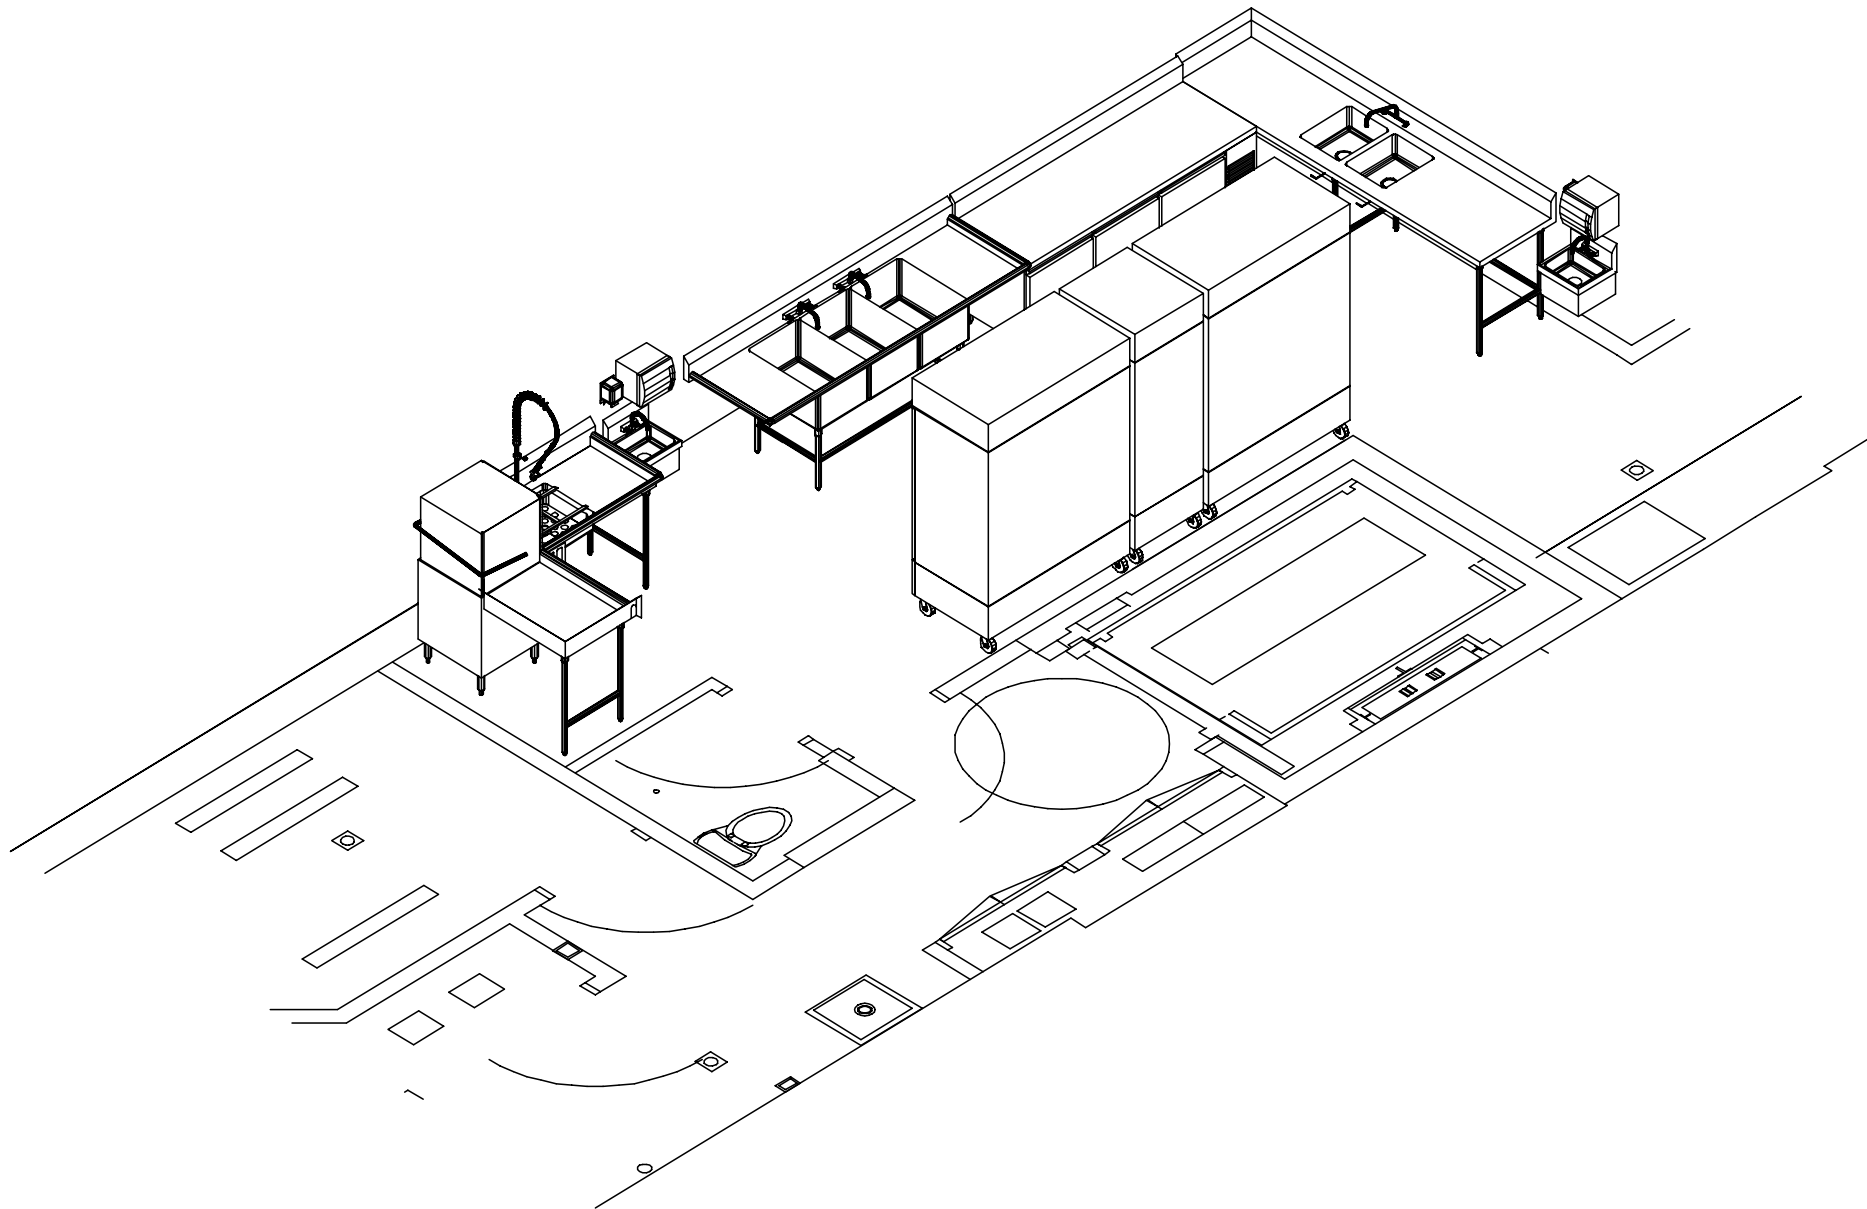

NS-MTS06




MTS06
NAOMI SOBEL

MTZ BASEMENT

NE VIEW

10-21-21

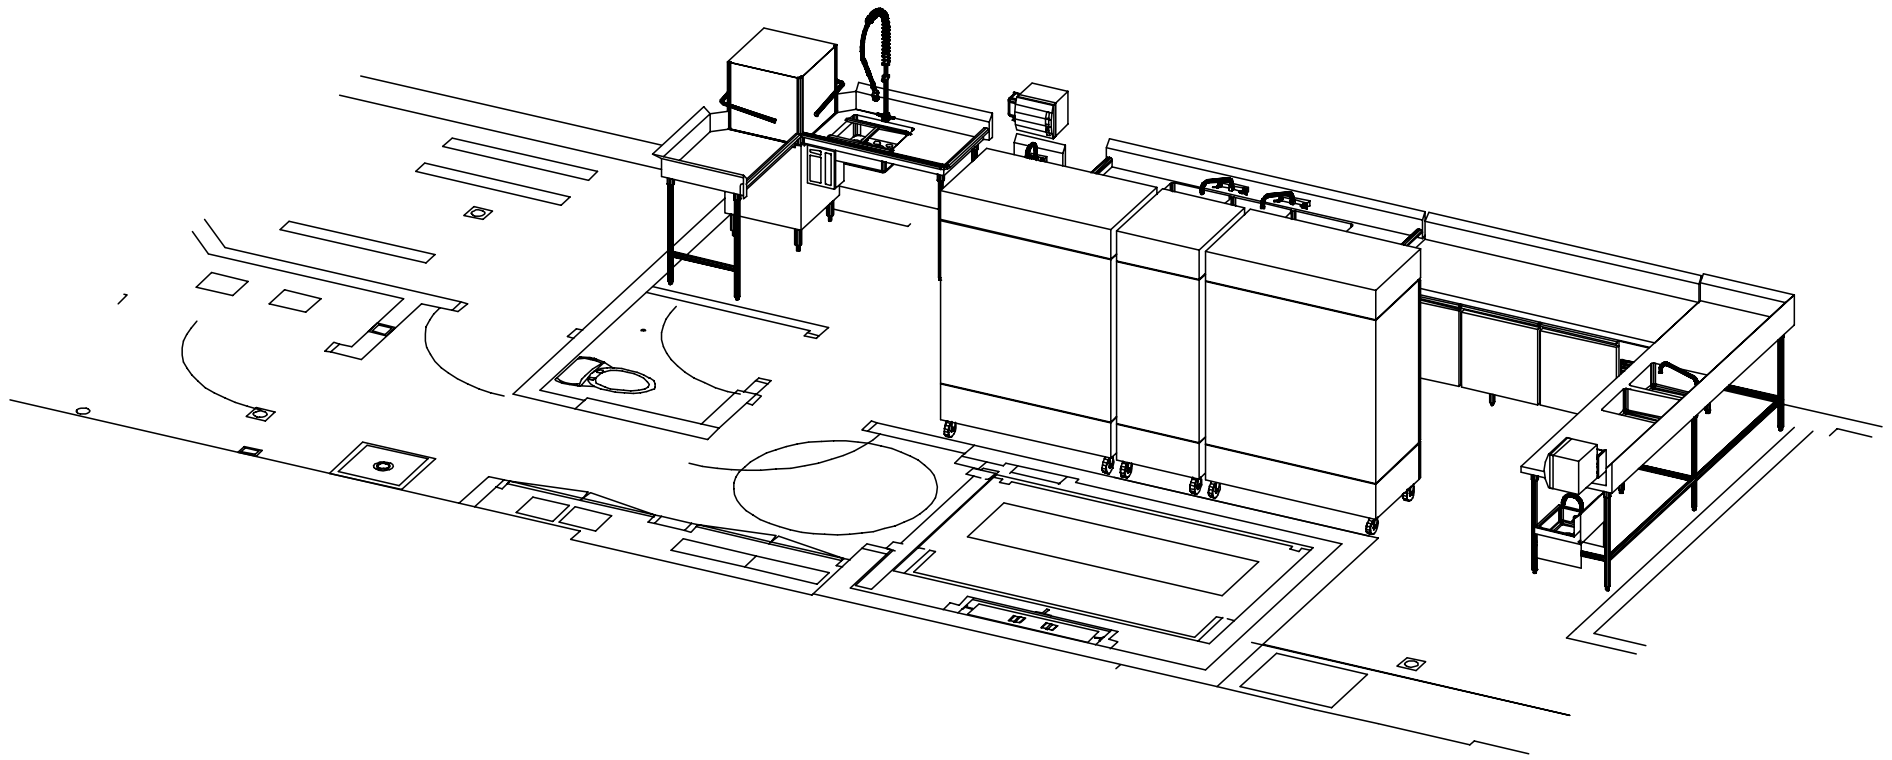

NS-MTS06


NNW VIEW



MTS06
NAOMI SOBEL

MTZ BASEMENT

10-21-21

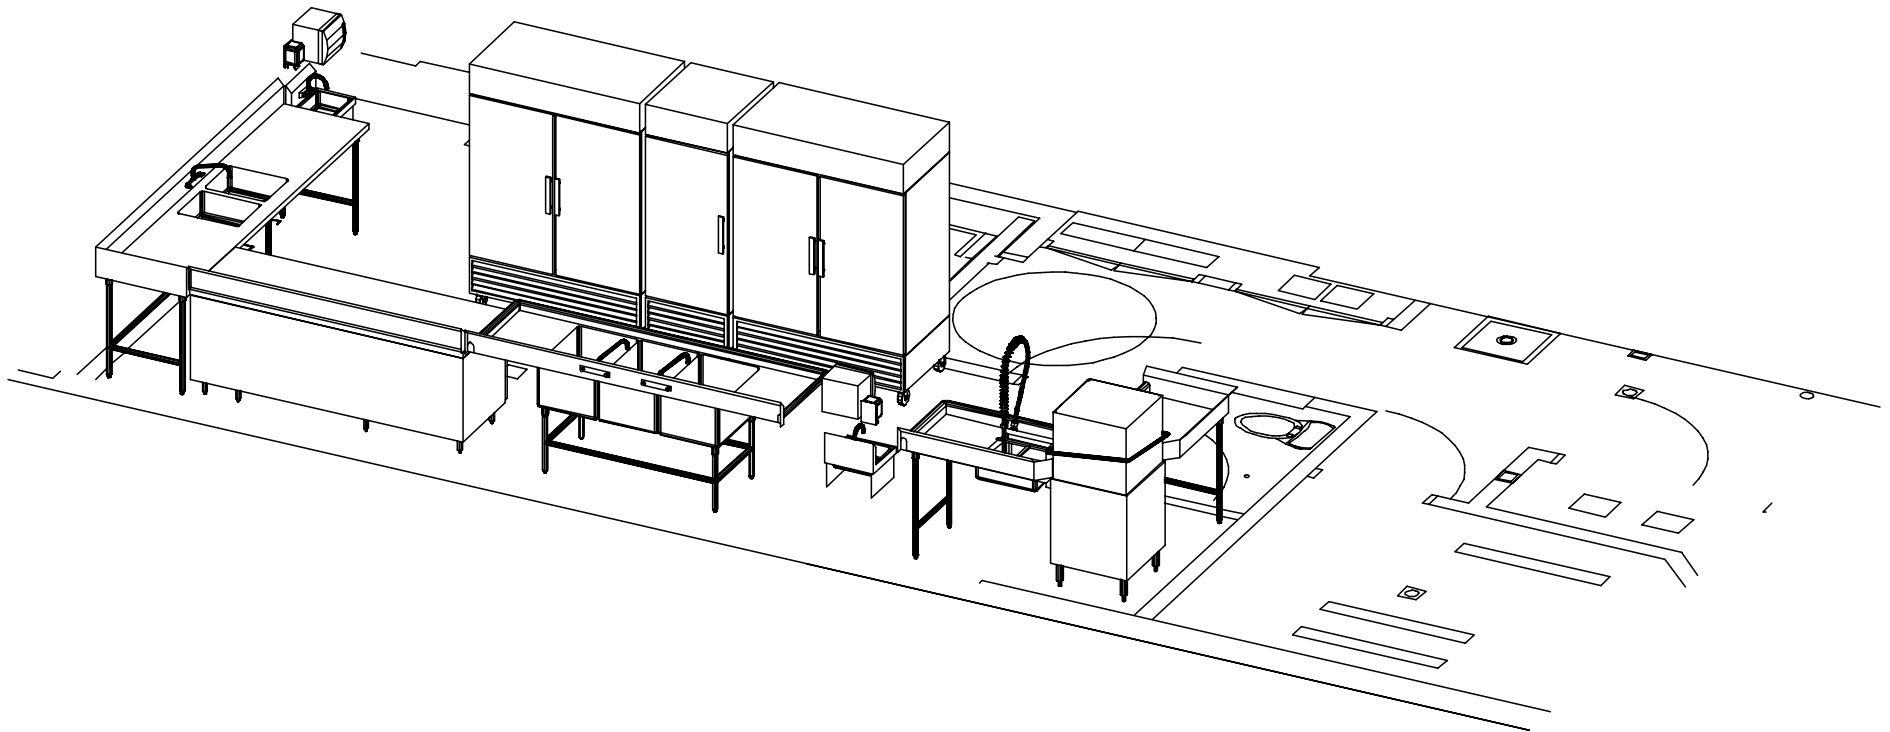

NS-MTS06




MTS06
NAOMI SOBEL

SSE VIEW

MTZ BASEMENT

10-21-21

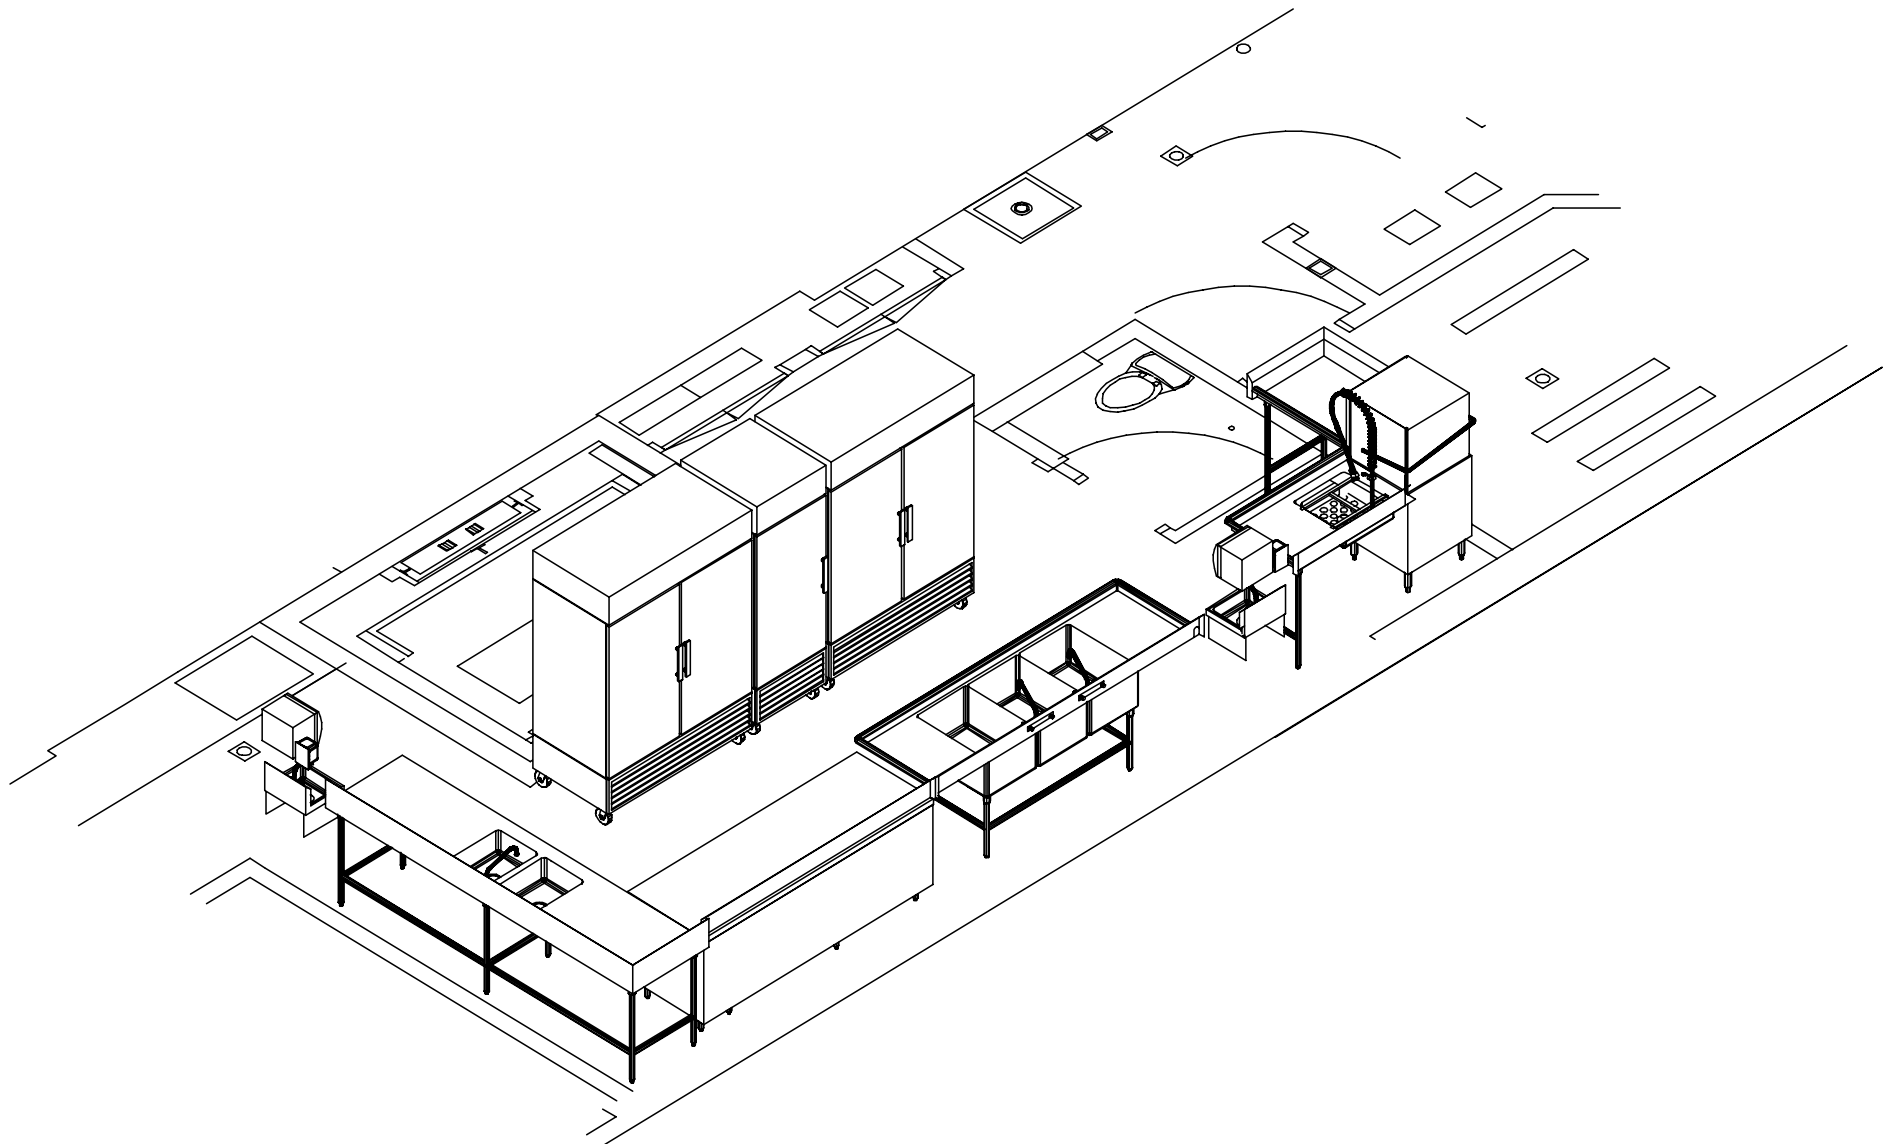

NS-MTS06



MTS06
NAOMI SOBEL

SW VIEW

MTZ BASEMENT

10-21-21