

NS-MT609




MTS
NAOMI SOBEL

PLAN VIEW

MTZ BASEMENT

10-25-21

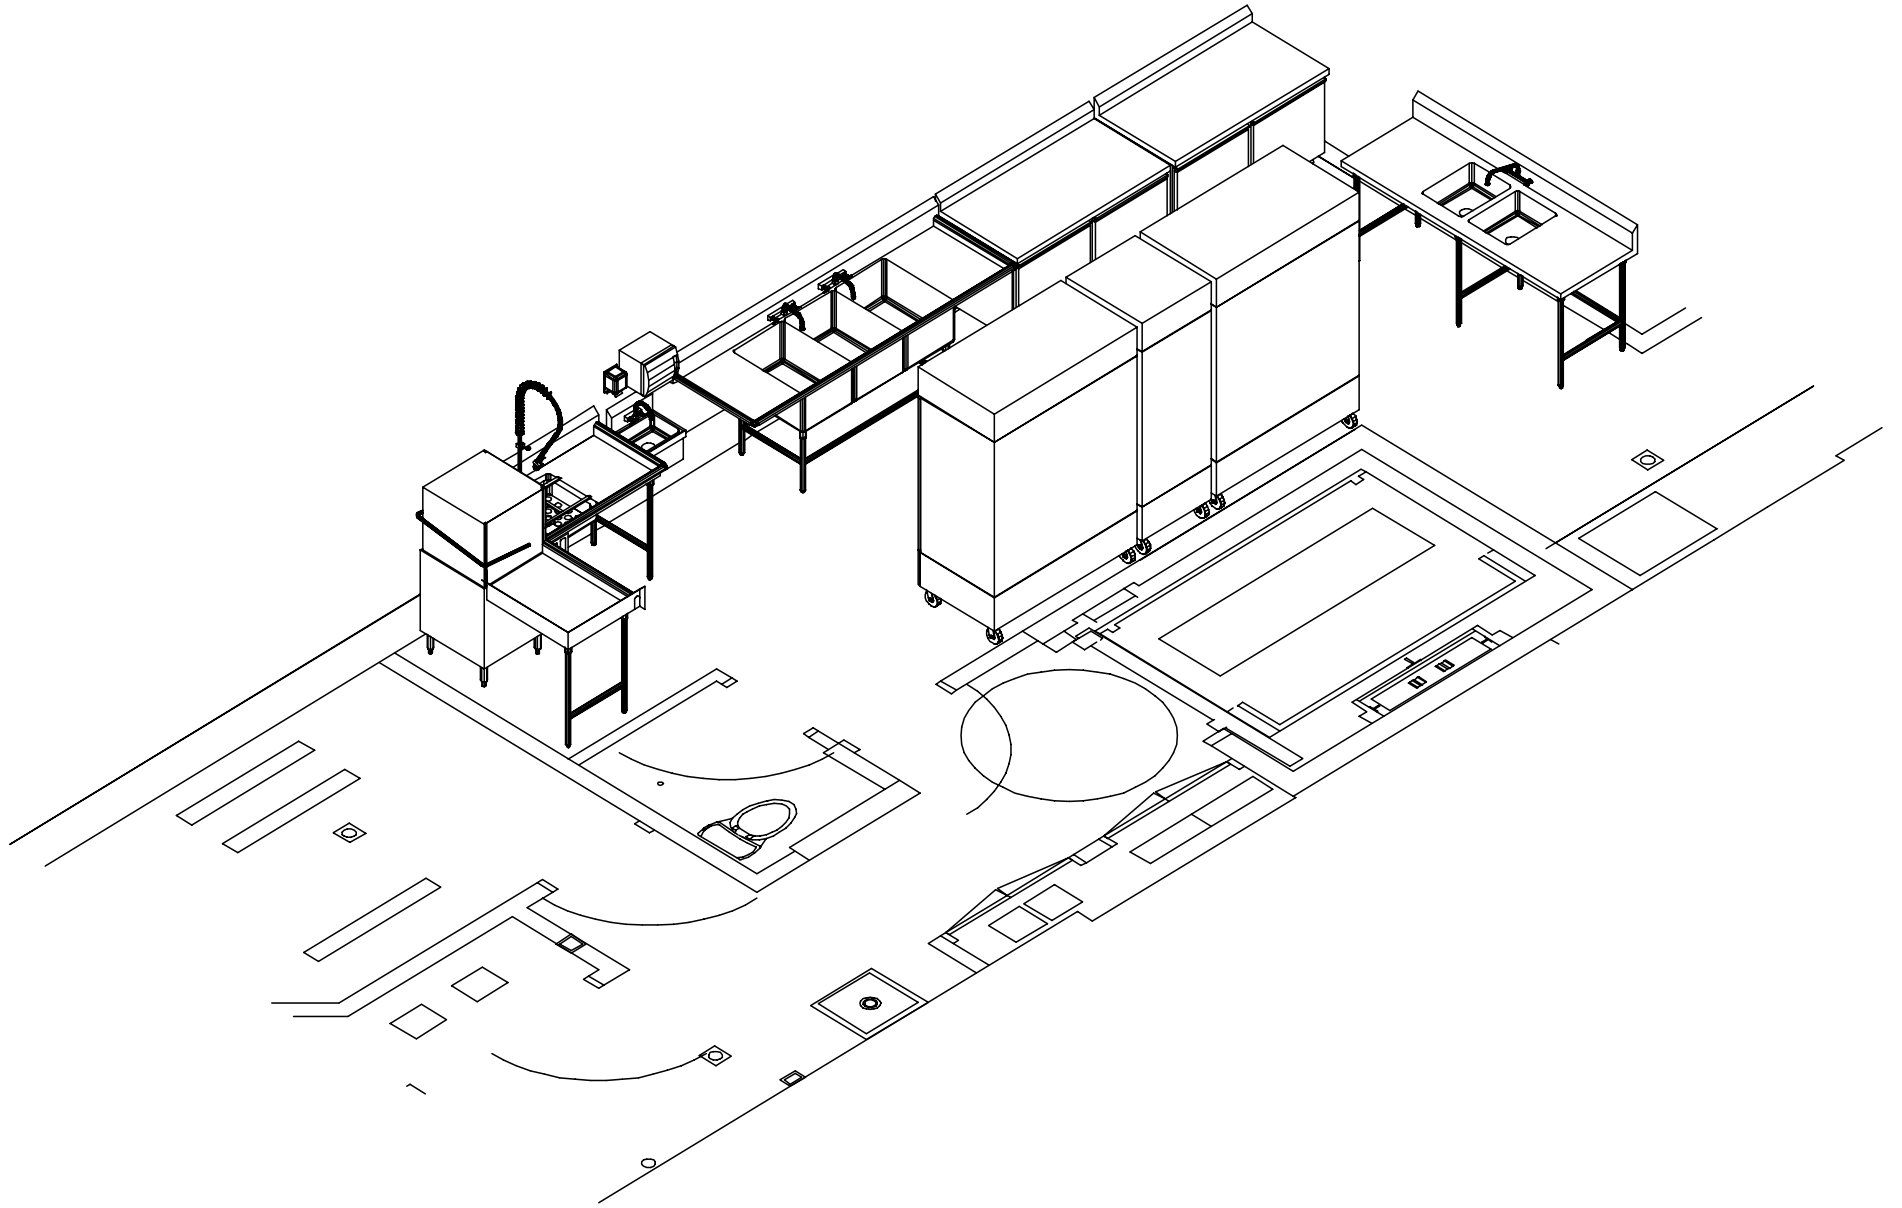

NS-MT609




MTS
NAOMI SOBEL

NE VIEW

MTZ BASEMENT

10-25-21

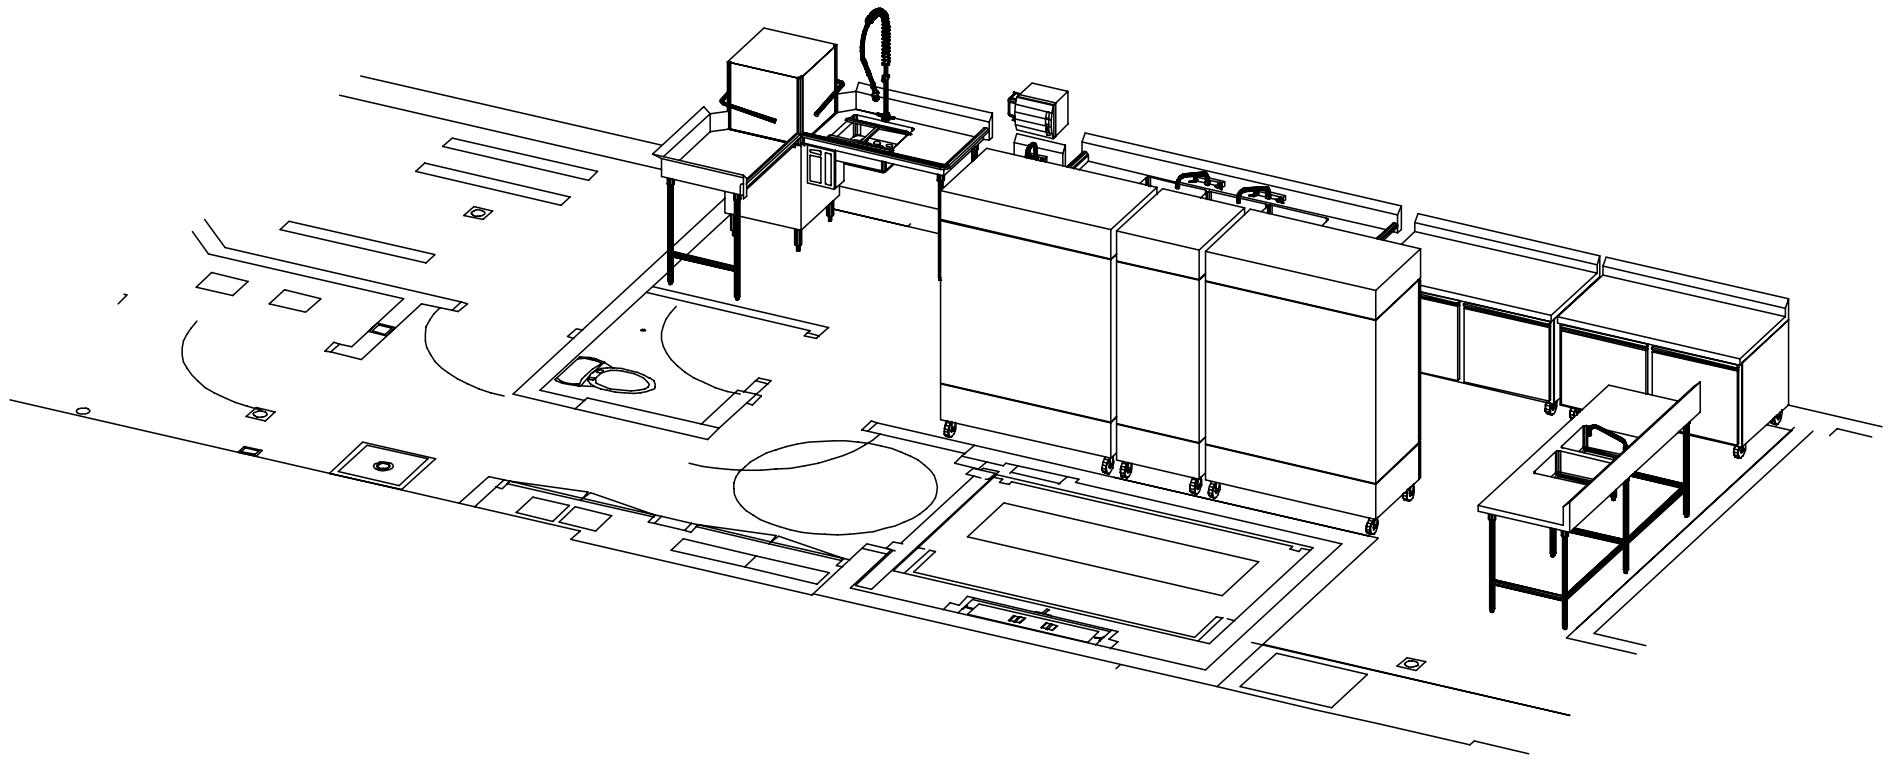

NS-MT609




MTS
NAOMI SOBEL

NNW VIEW

MTZ BASEMENT

10-25-21

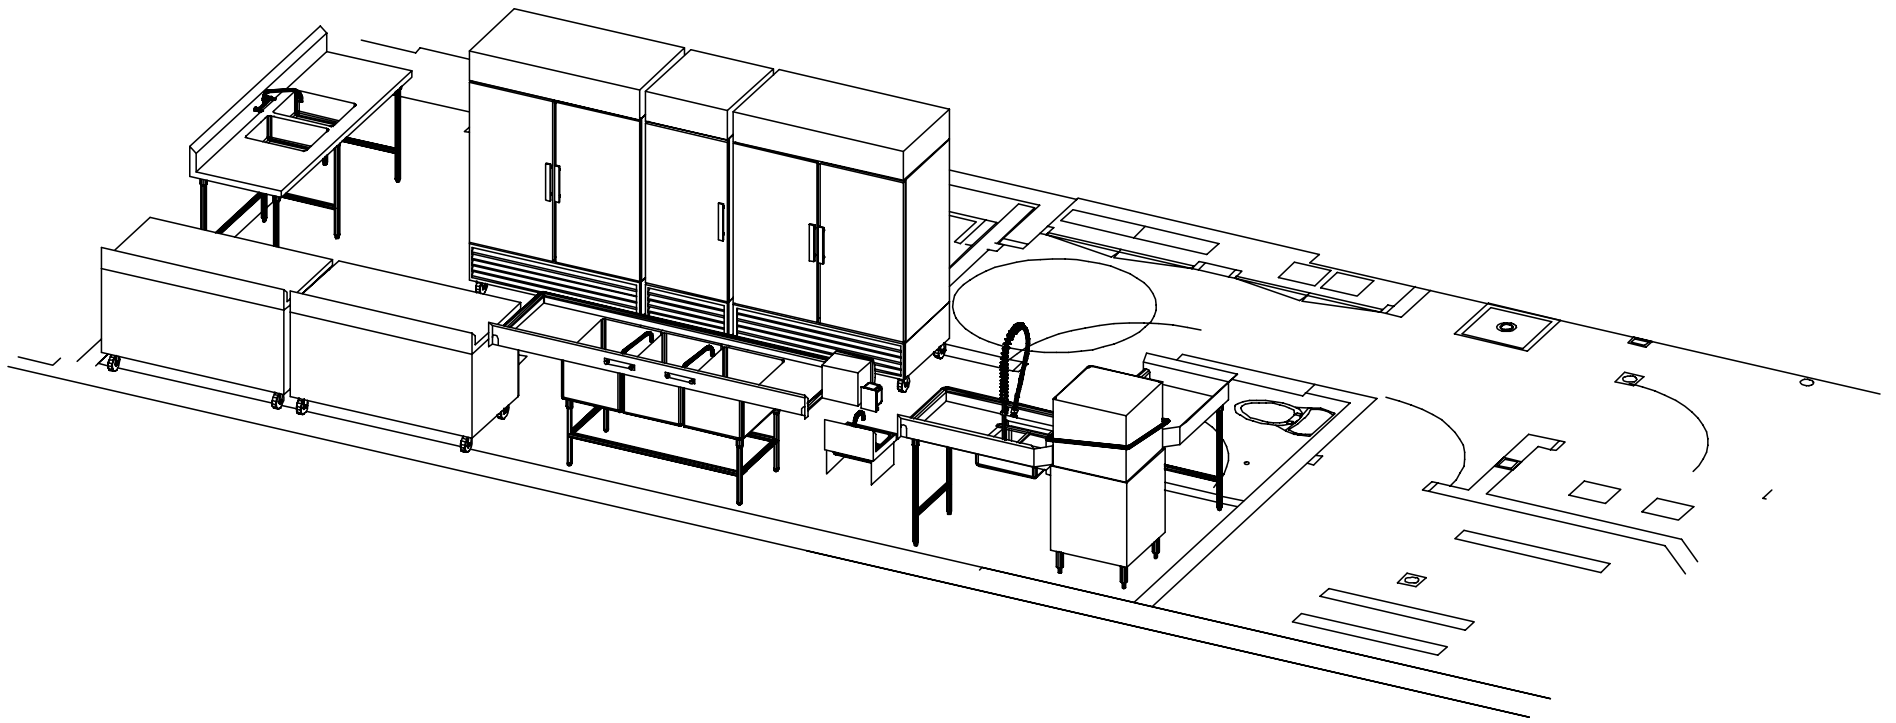

NS-MT609




MTS
NAOMI SOBEL

SSE VIEW

MTZ BASEMENT

10-25-21

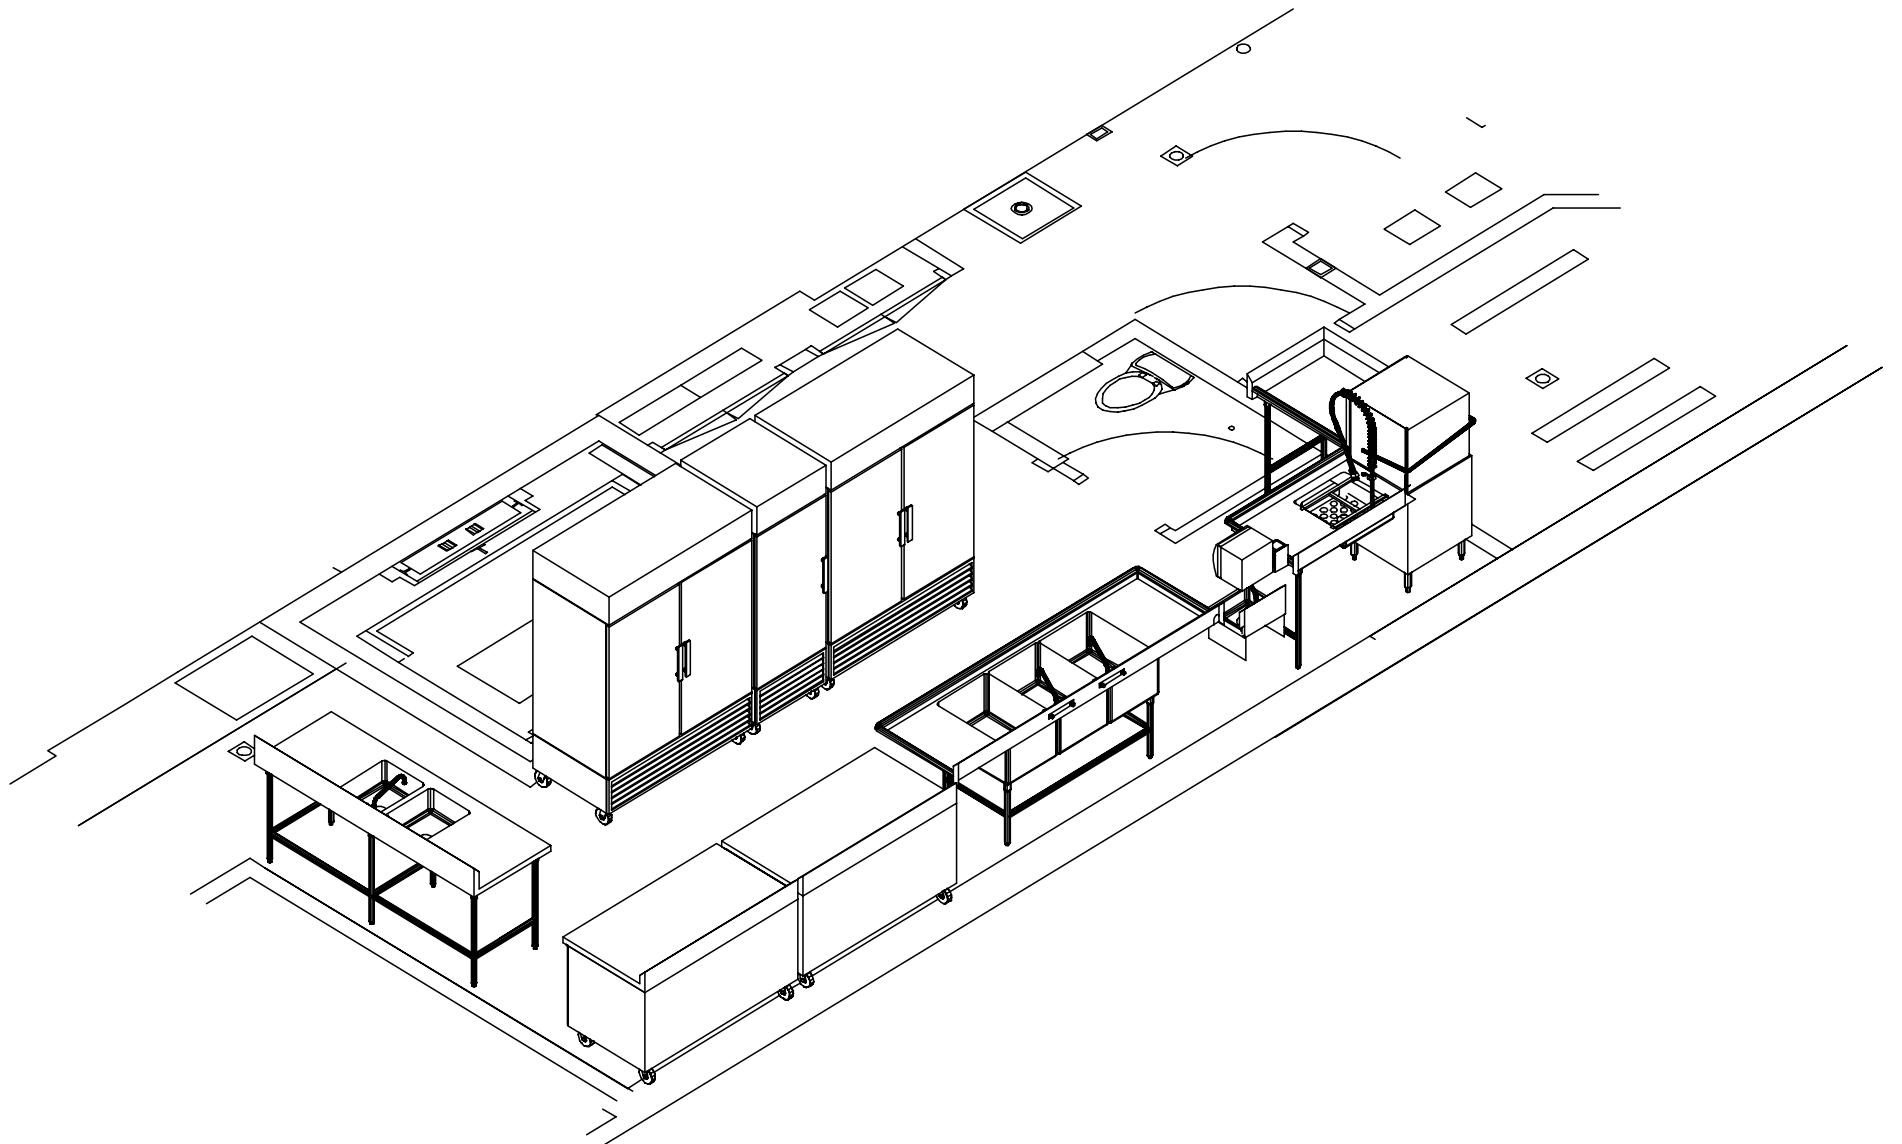

NS-MT609



MTS
NAOMI SOBEL

MTZ BASEMENT

SW VIEW

10-25-21