




NS-MT611

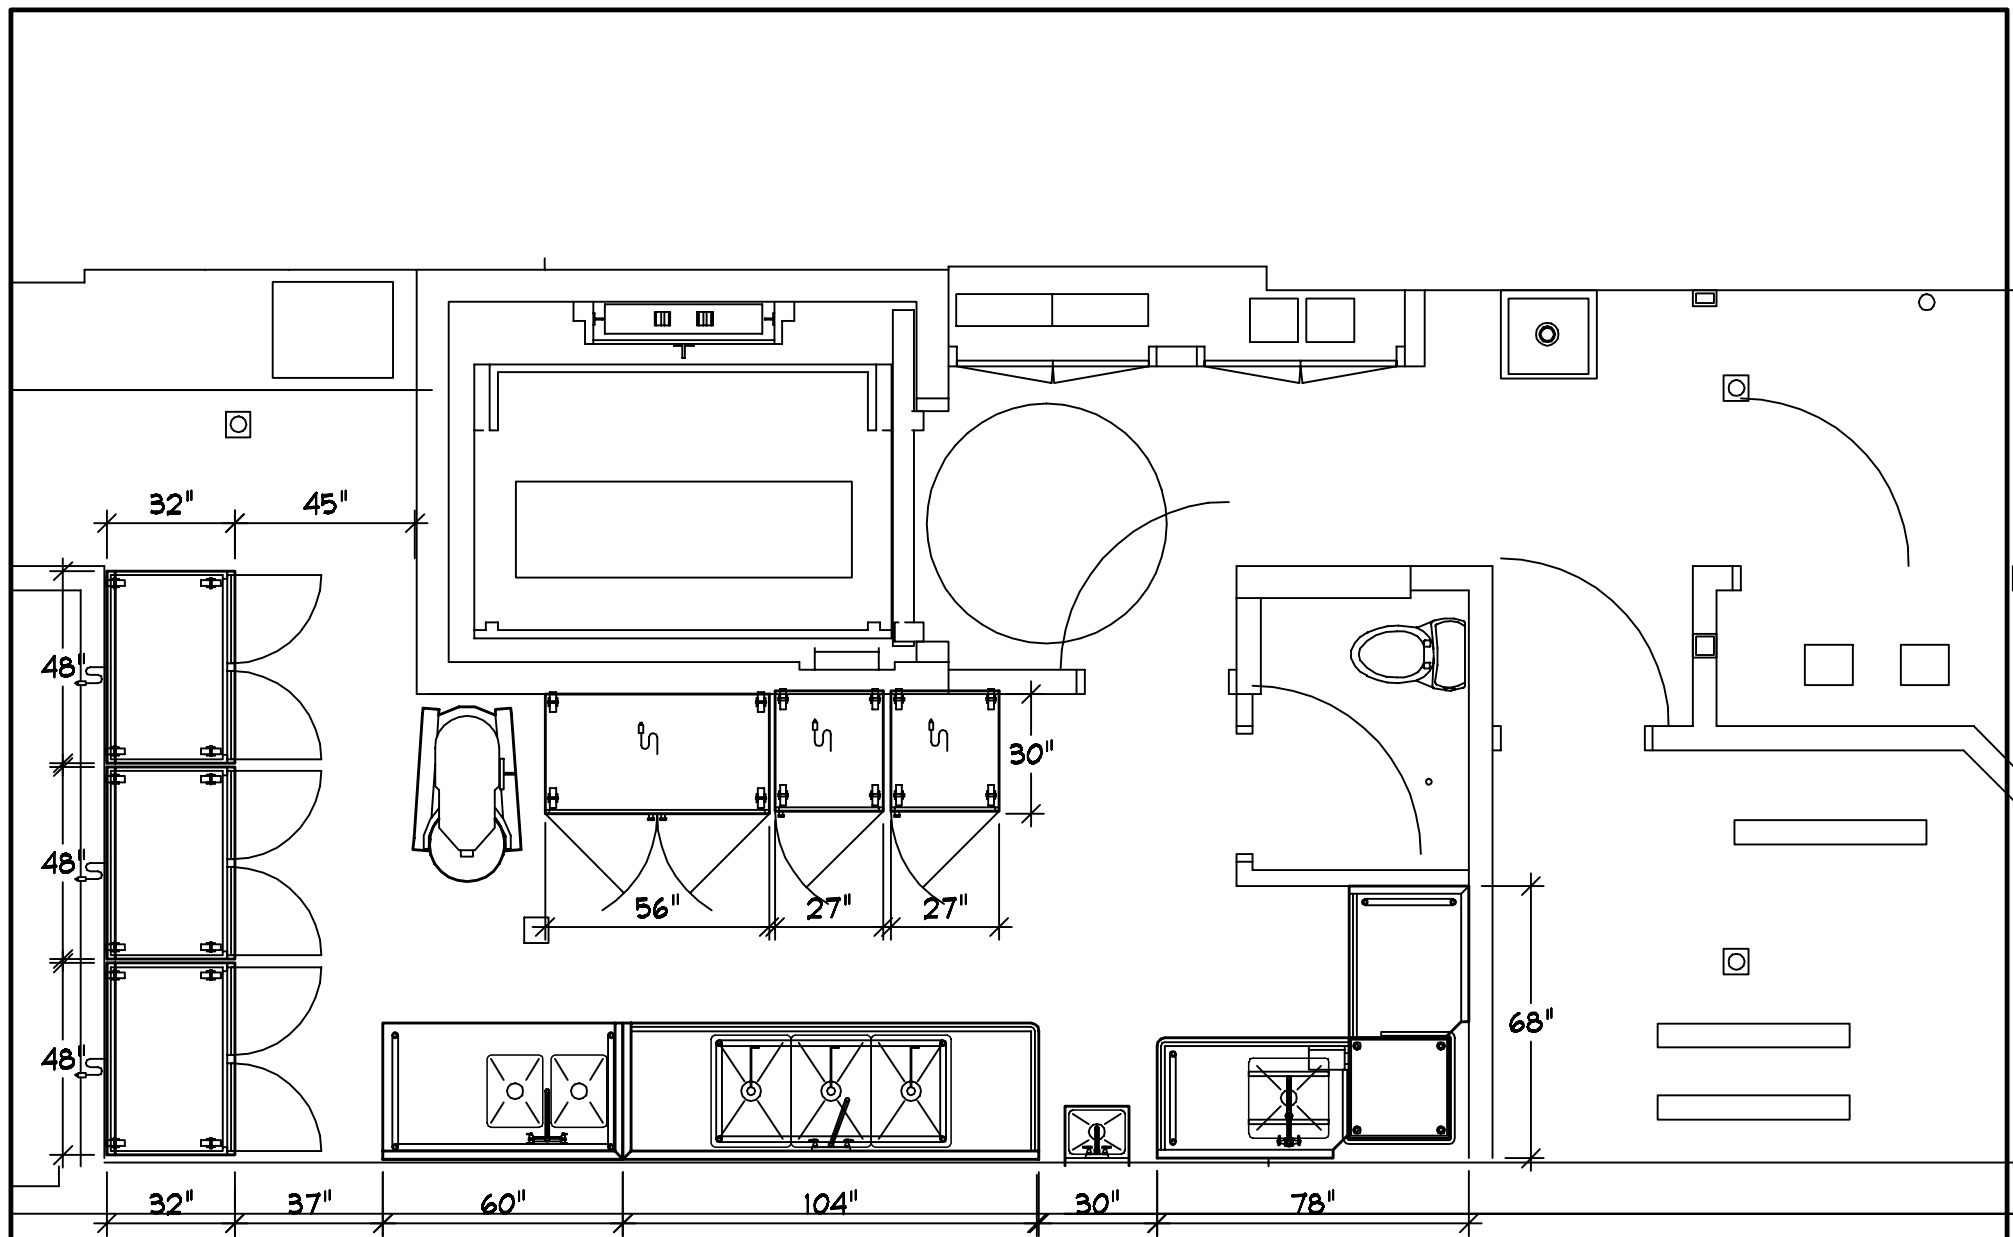


MTS
NAOMI SOBEL

PLAN VIEW

MTZ BASEMENT

10-28-21

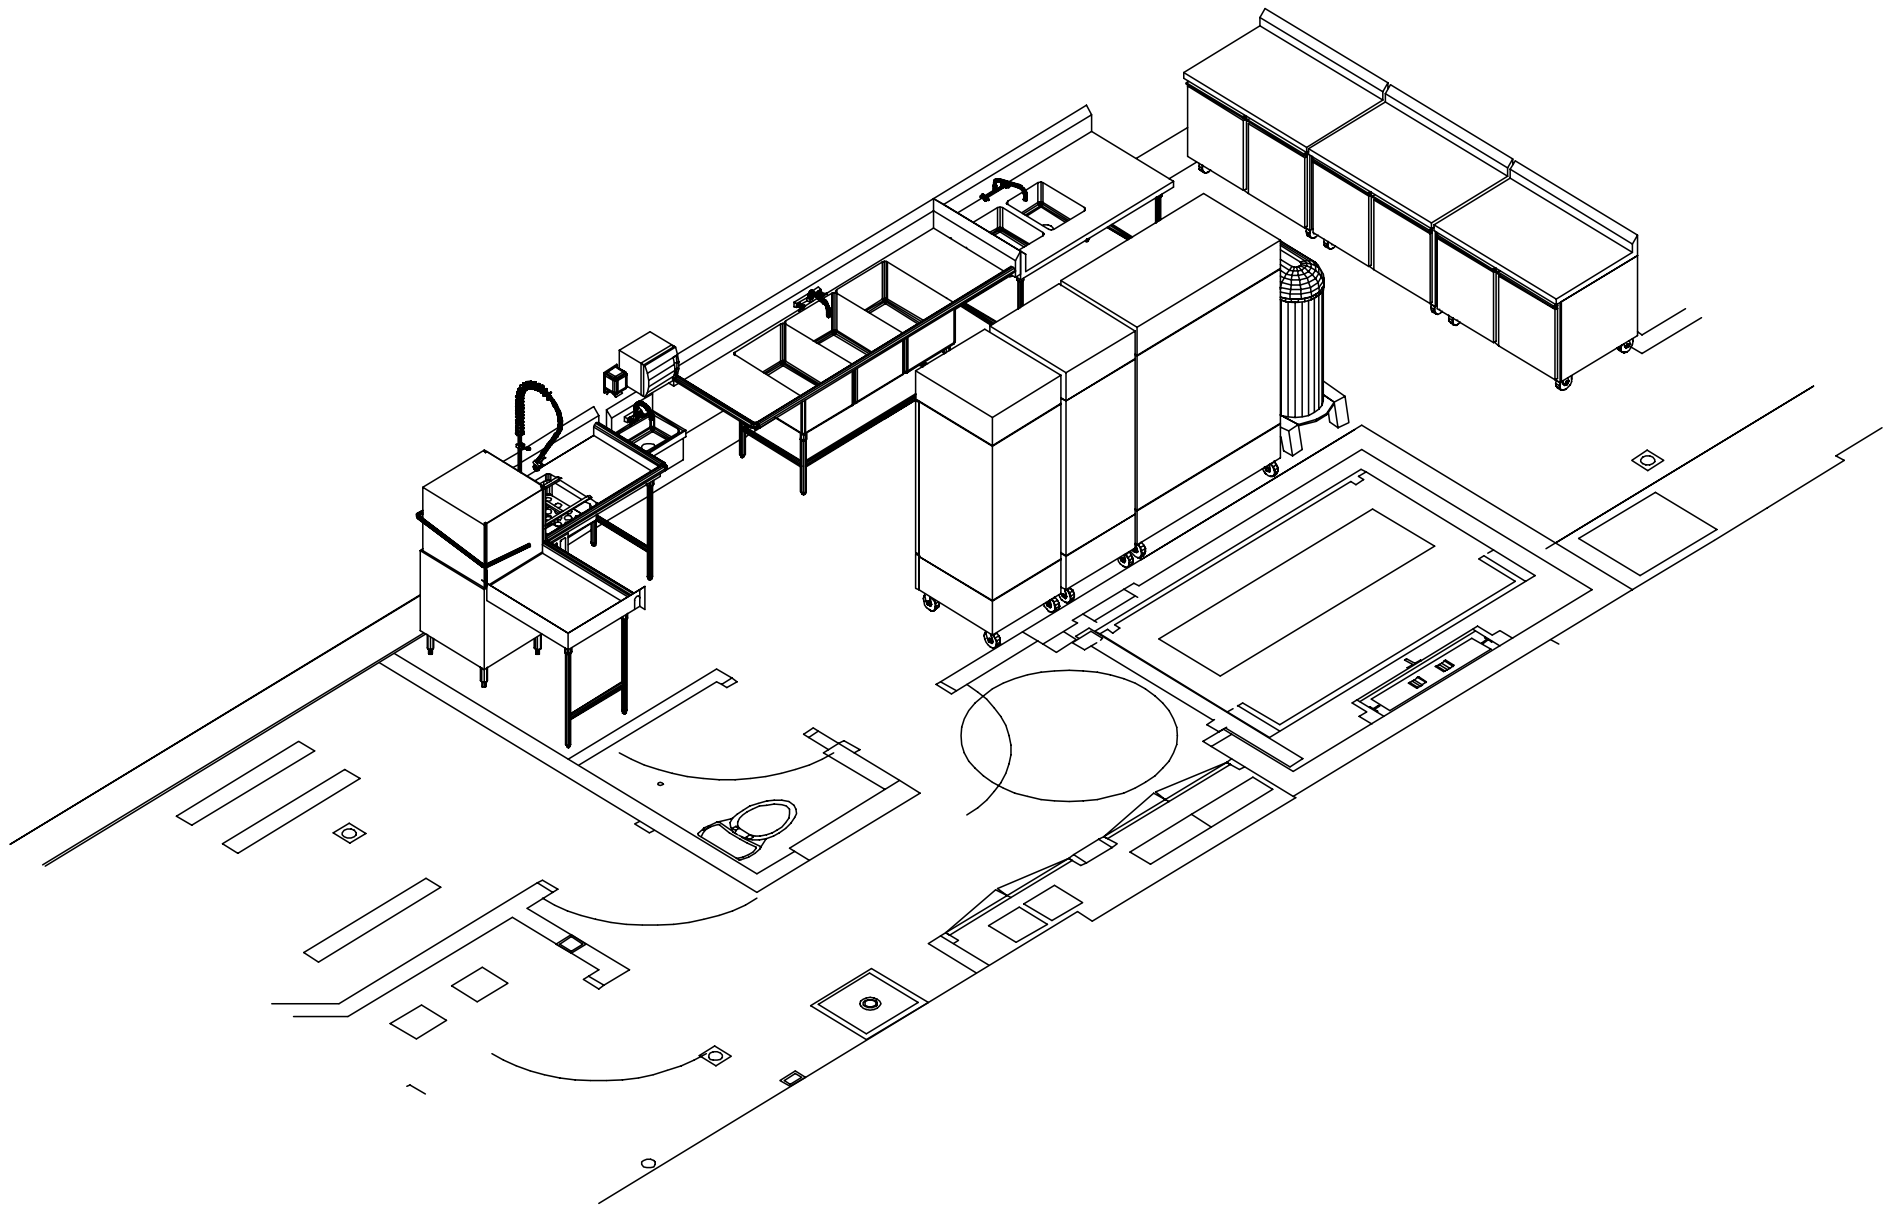

NS-MT611




MTS
NAOMI SOBEL

MTZ BASEMENT

NE VIEW

10-28-21

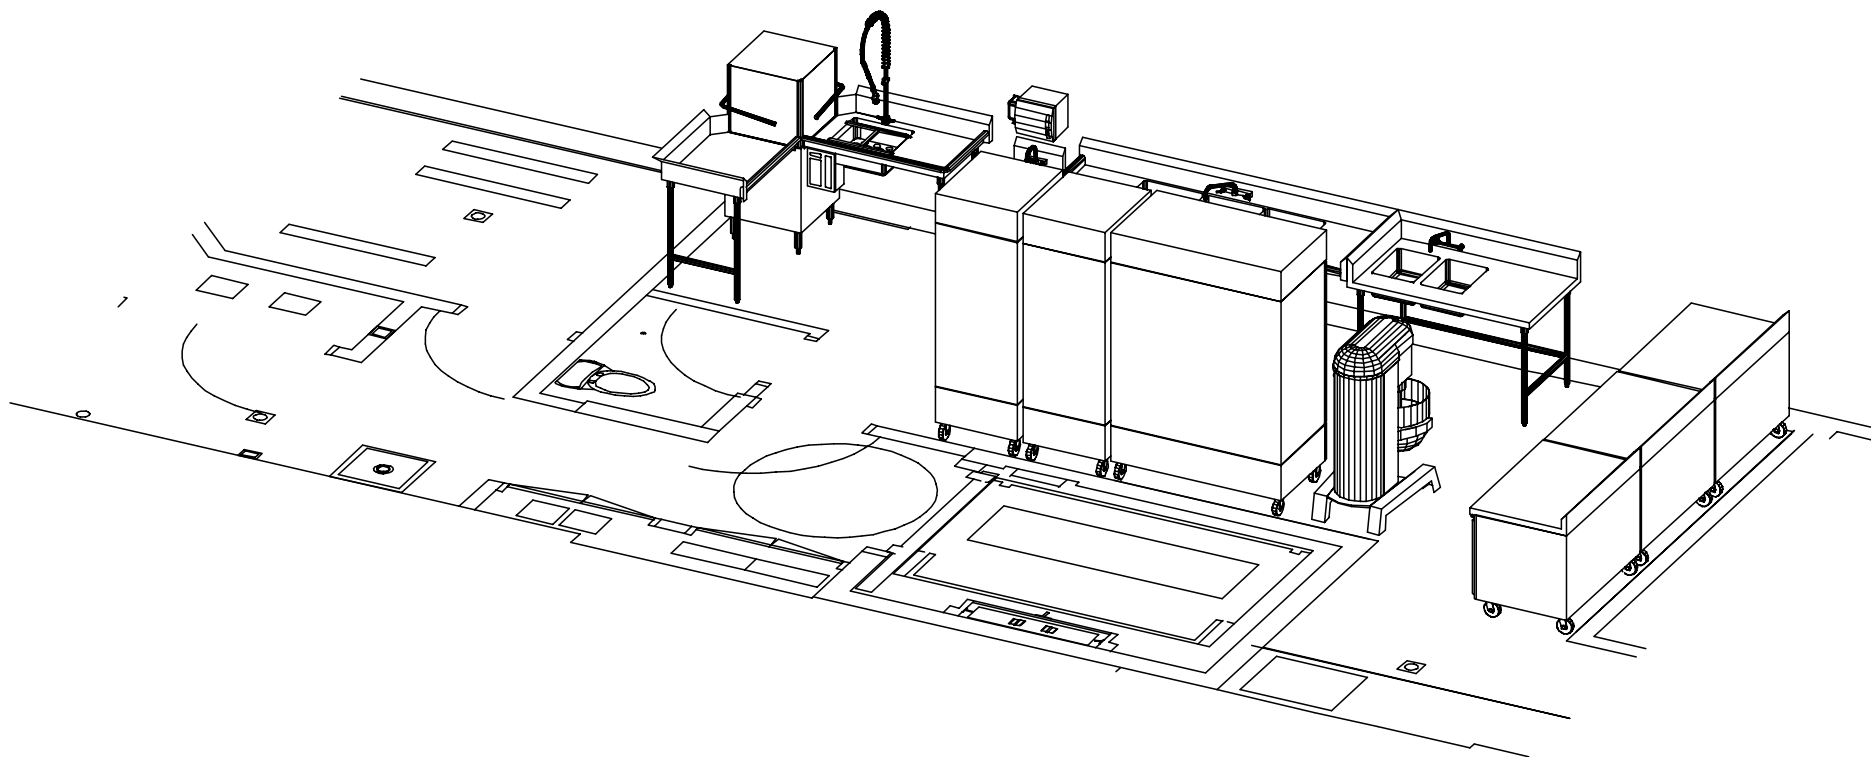

NS-MT911




MTS
NAOMI SOBEL

NNW VIEW

MTZ BASEMENT

10-28-21

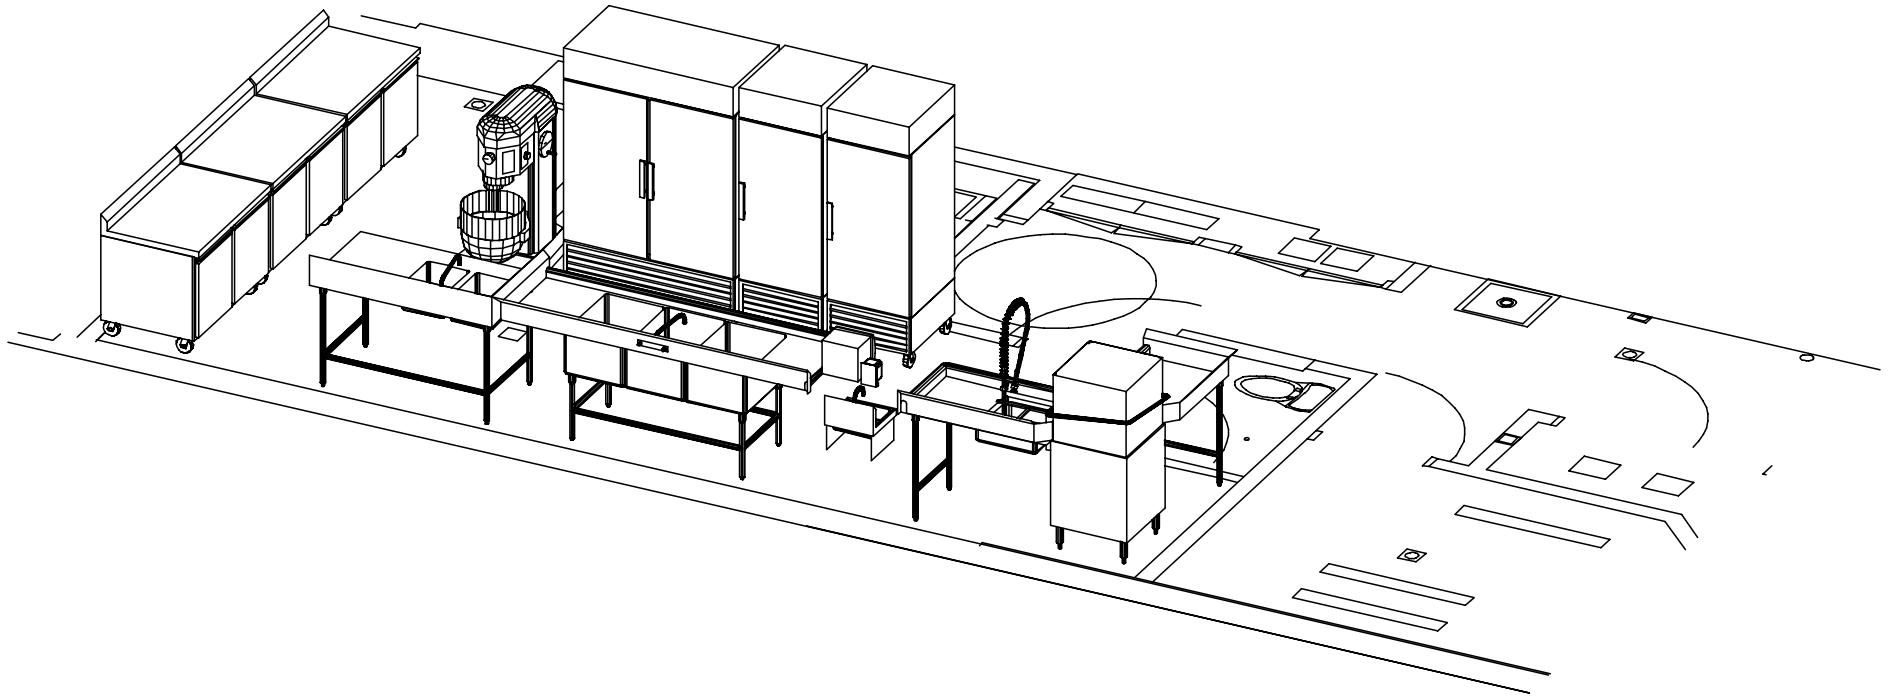

NS-MT911




MTS
NAOMI SOBEL

SSE VIEW

MTZ BASEMENT

10-28-21

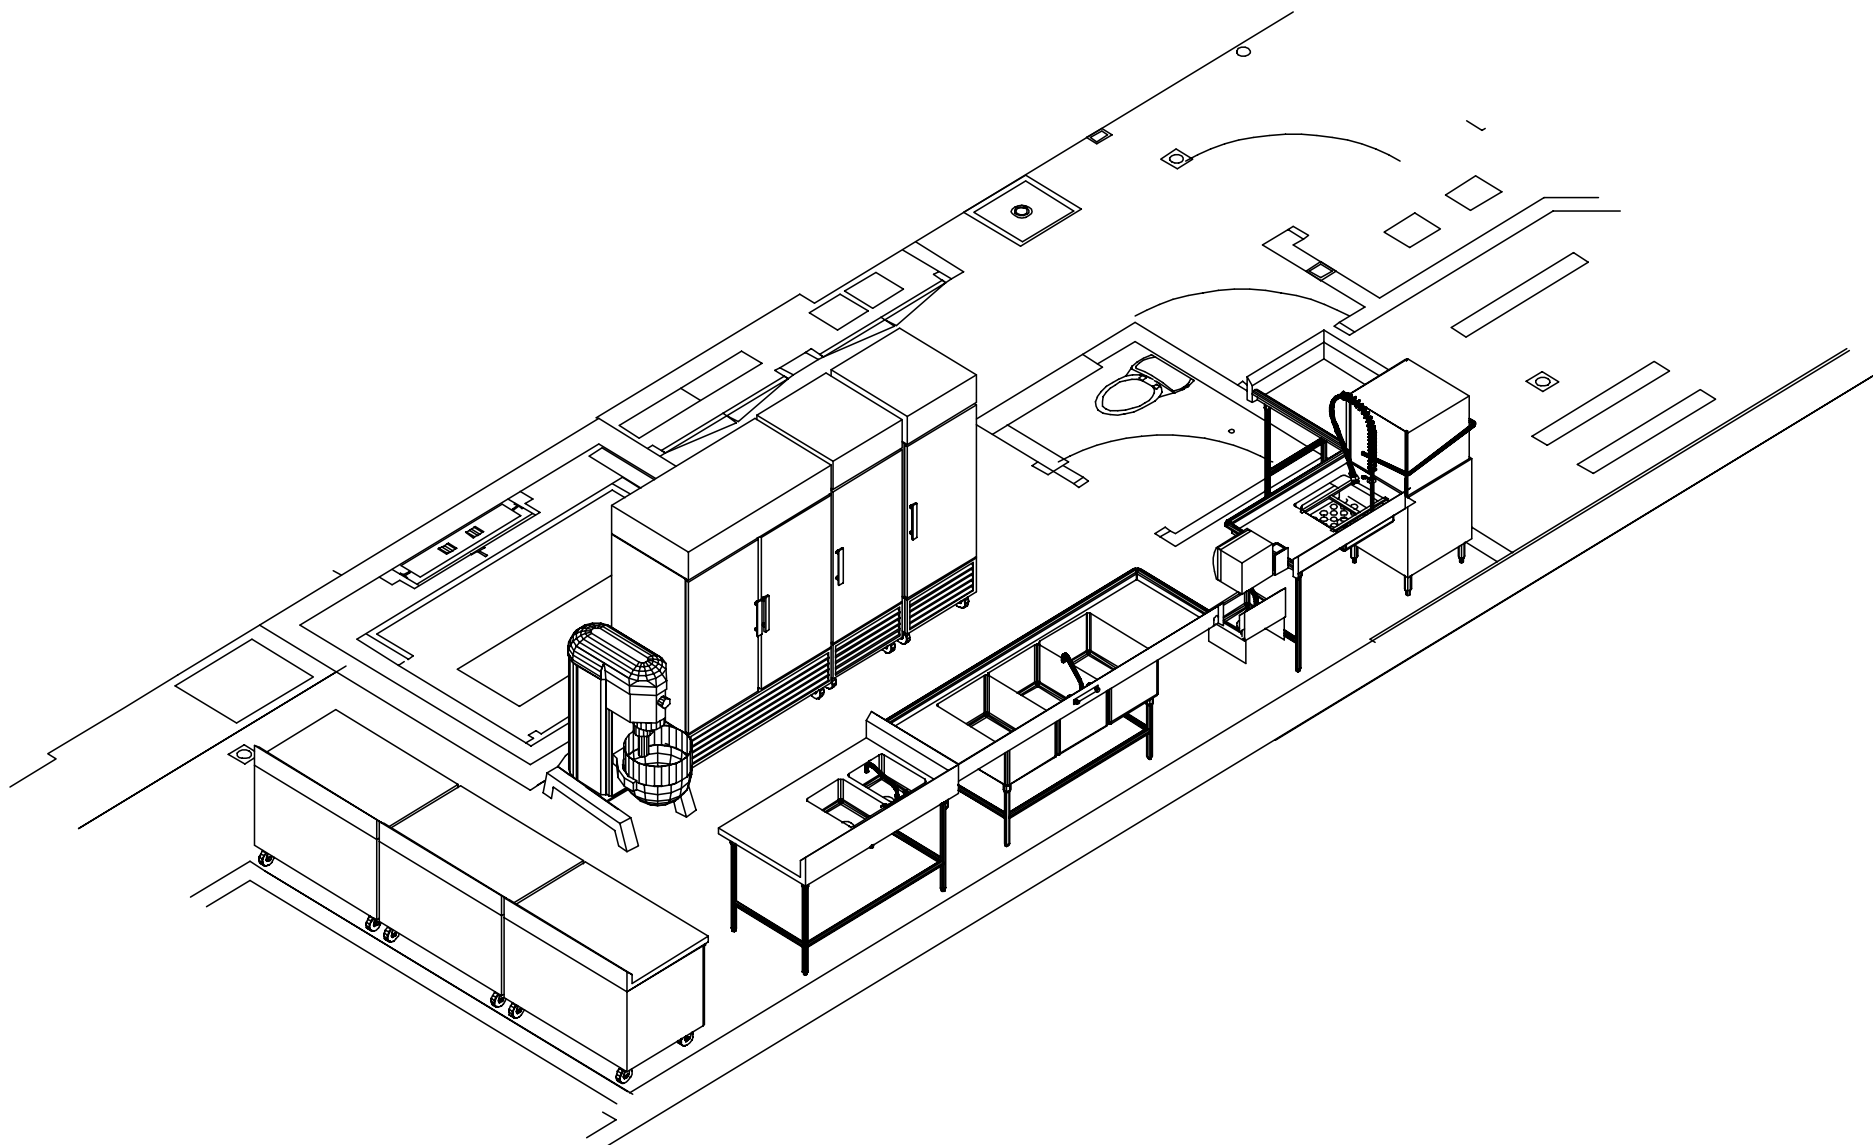

NS-MT911



MTS
NAOMI SOBEL

MTZ BASEMENT

SW VIEW

10-28-21