
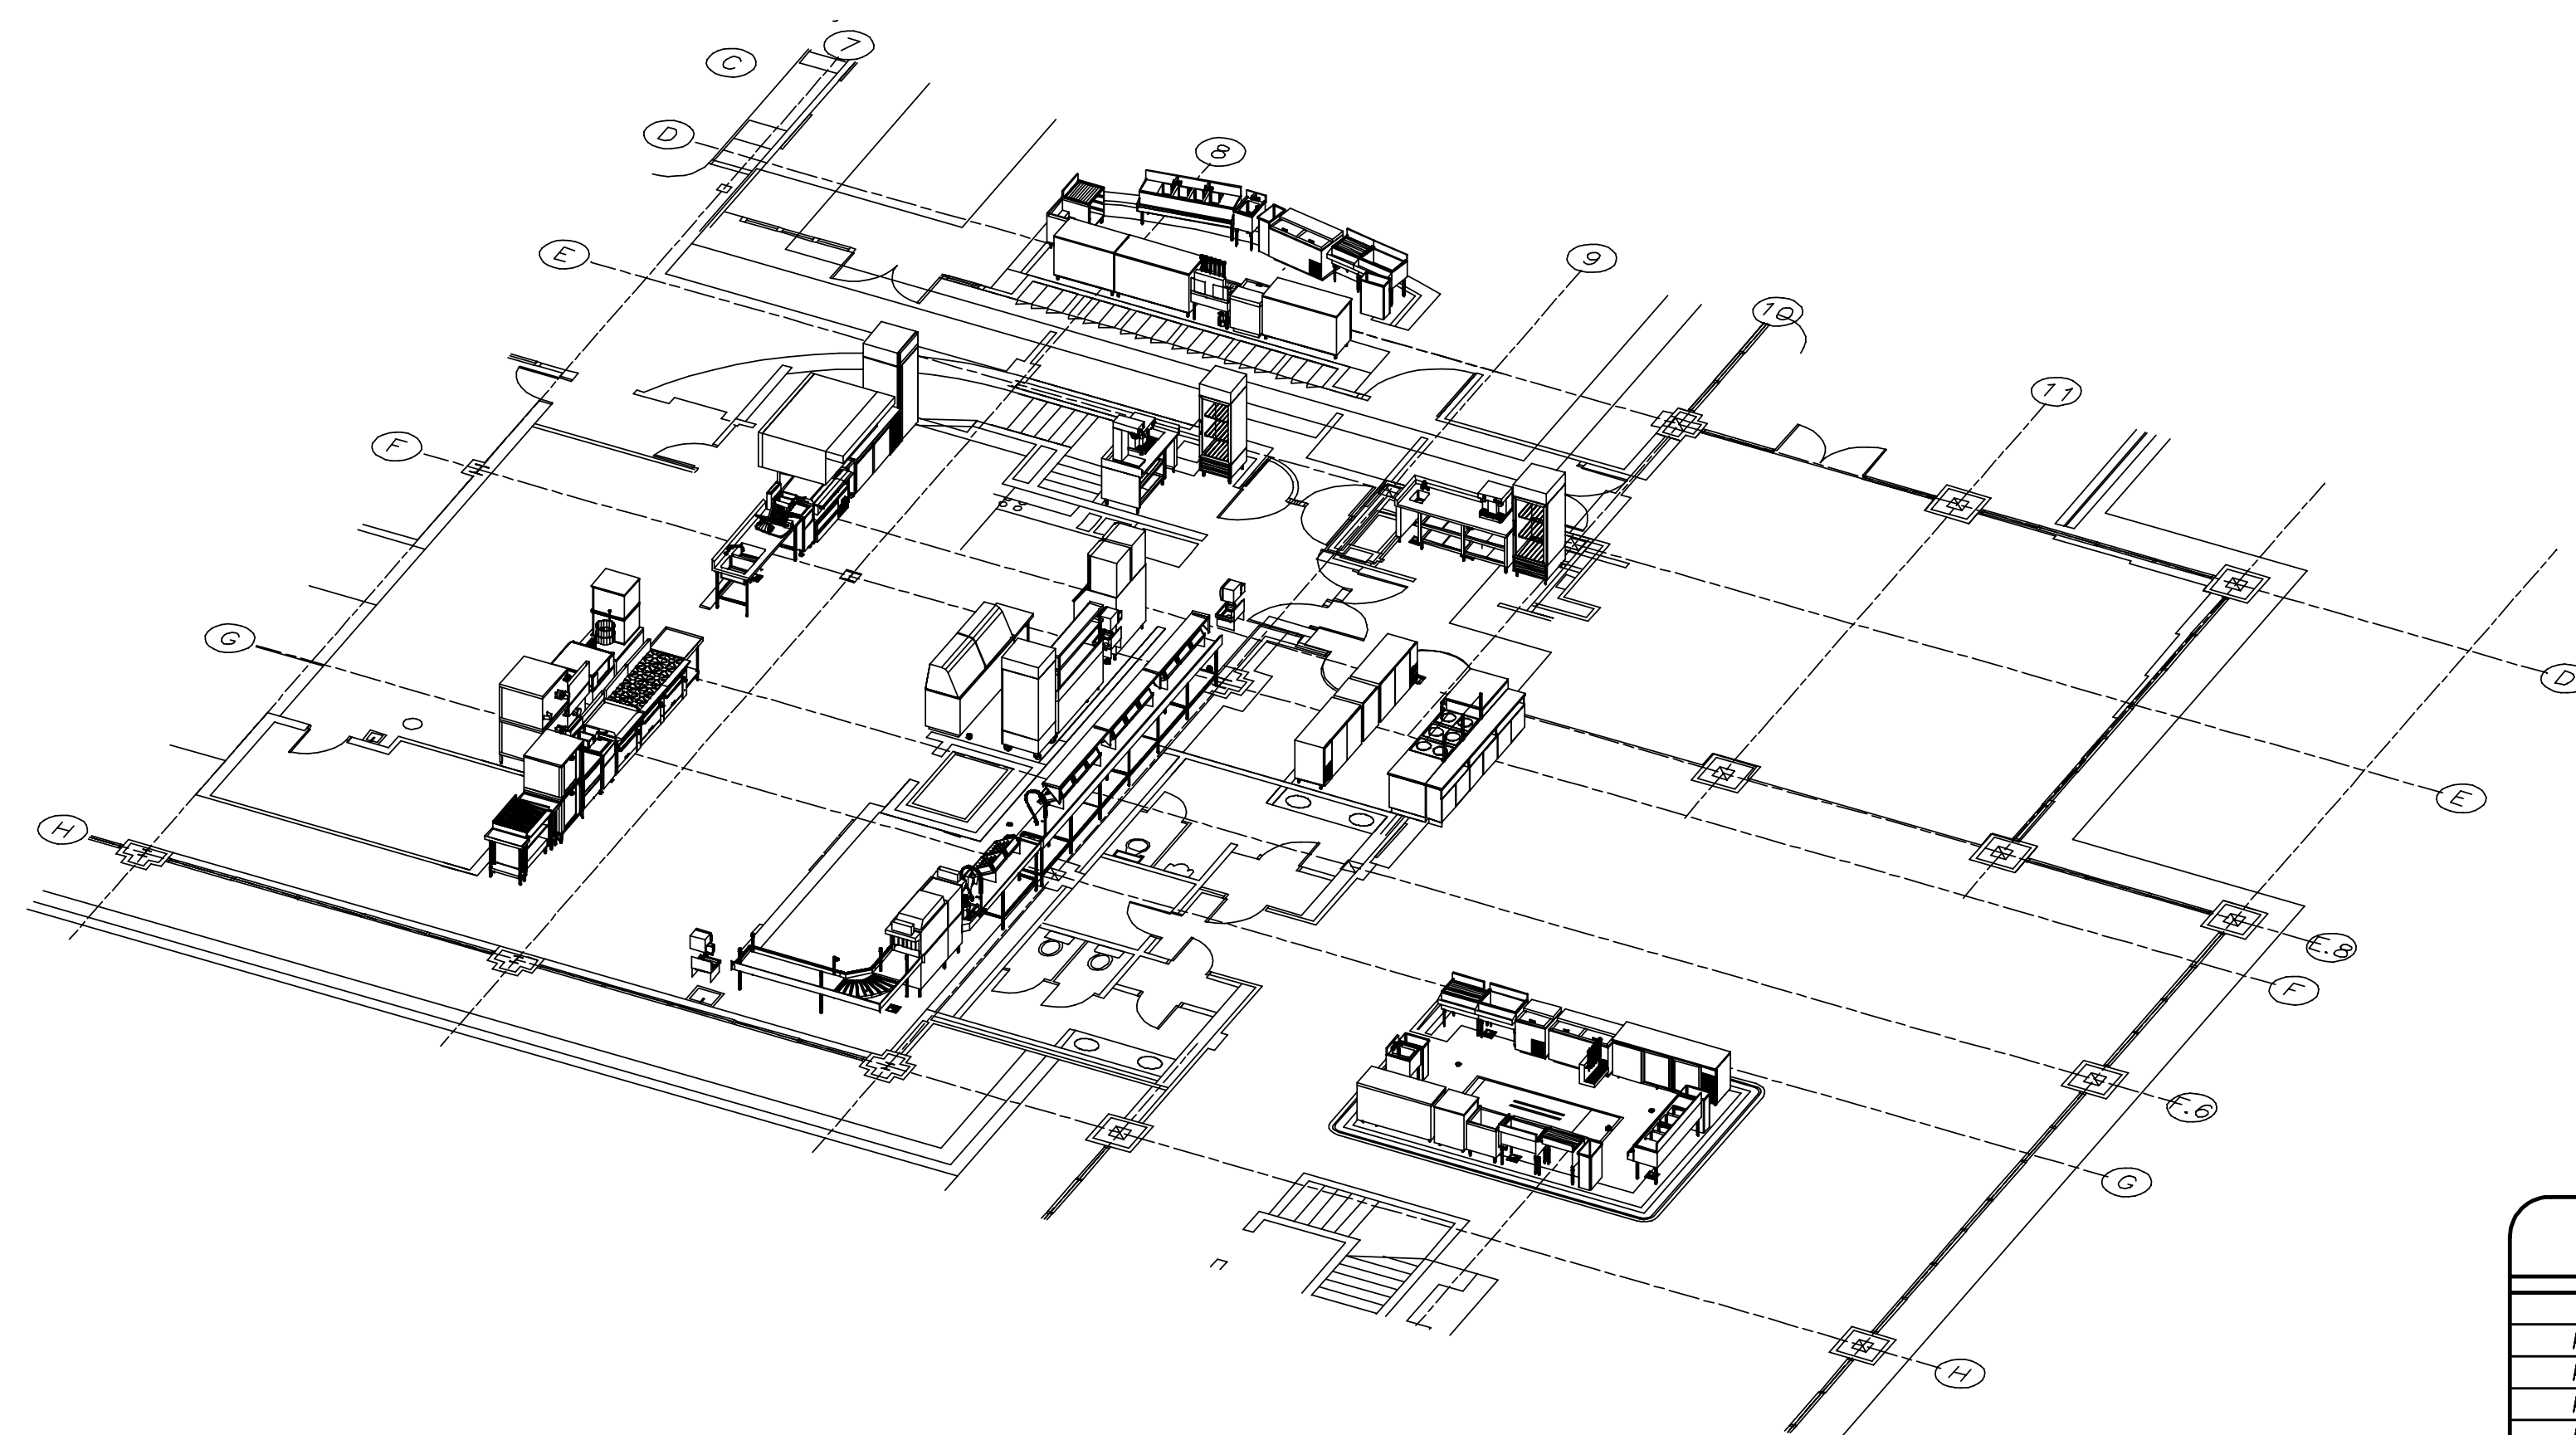
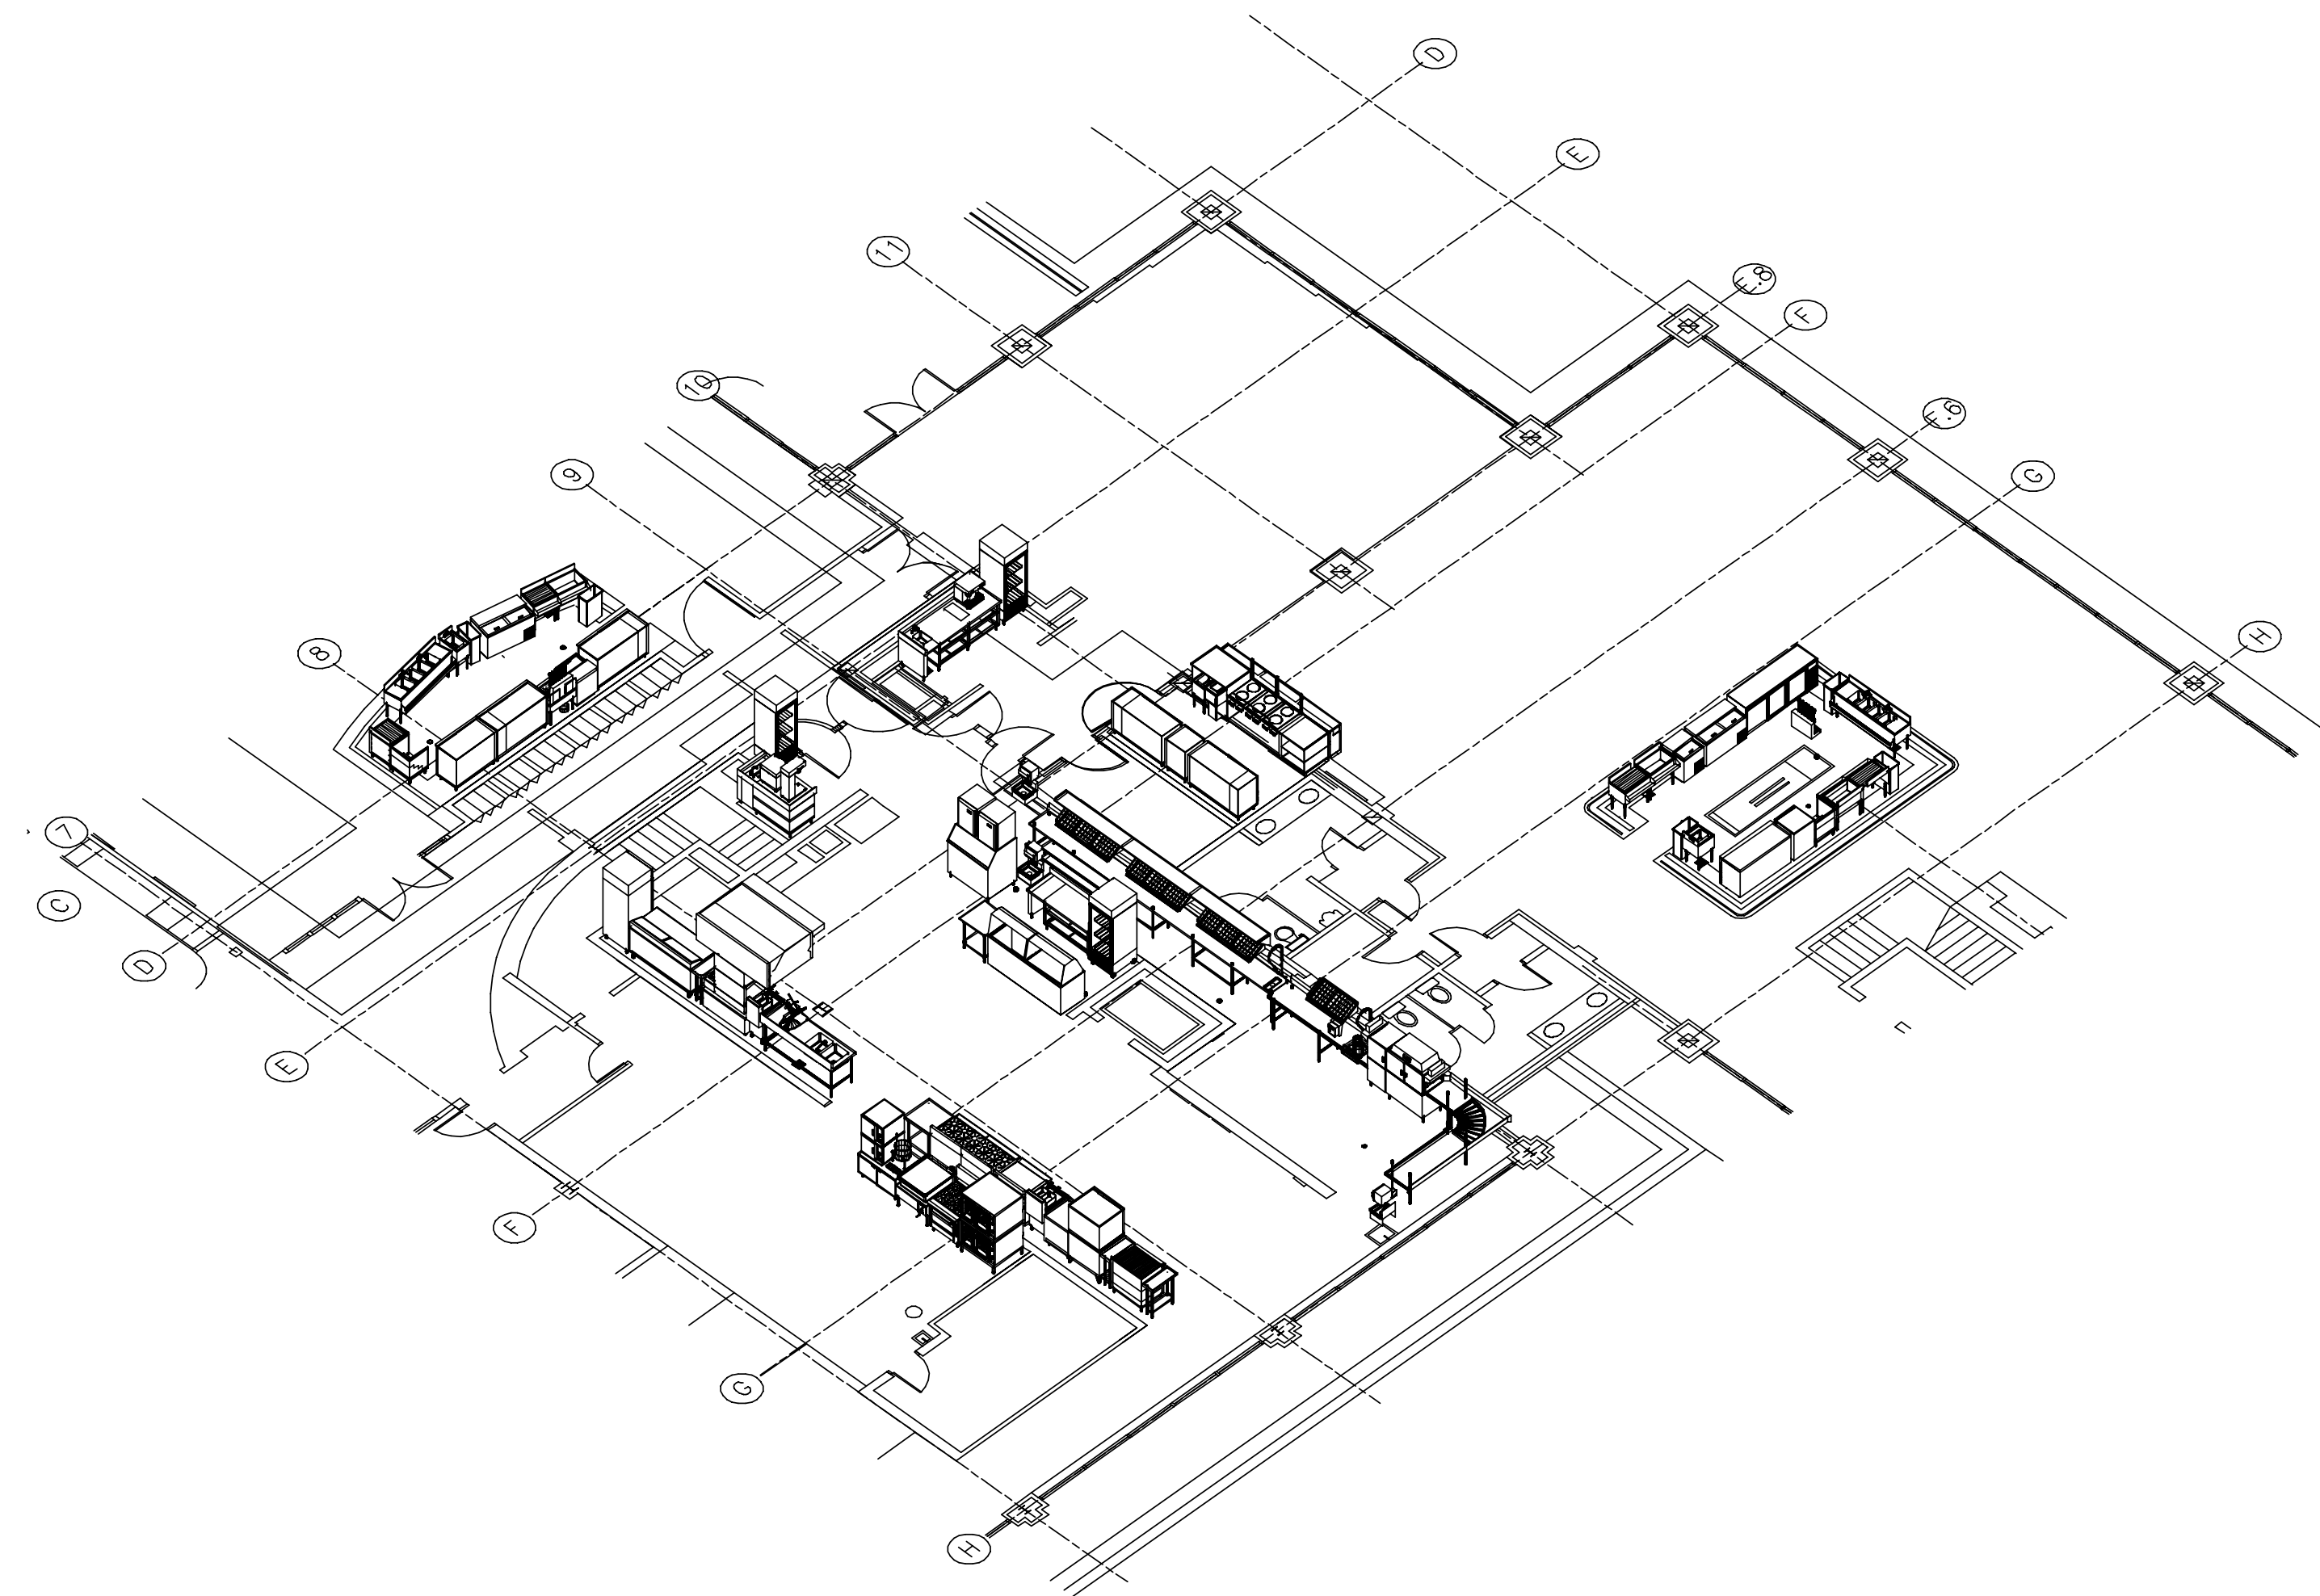
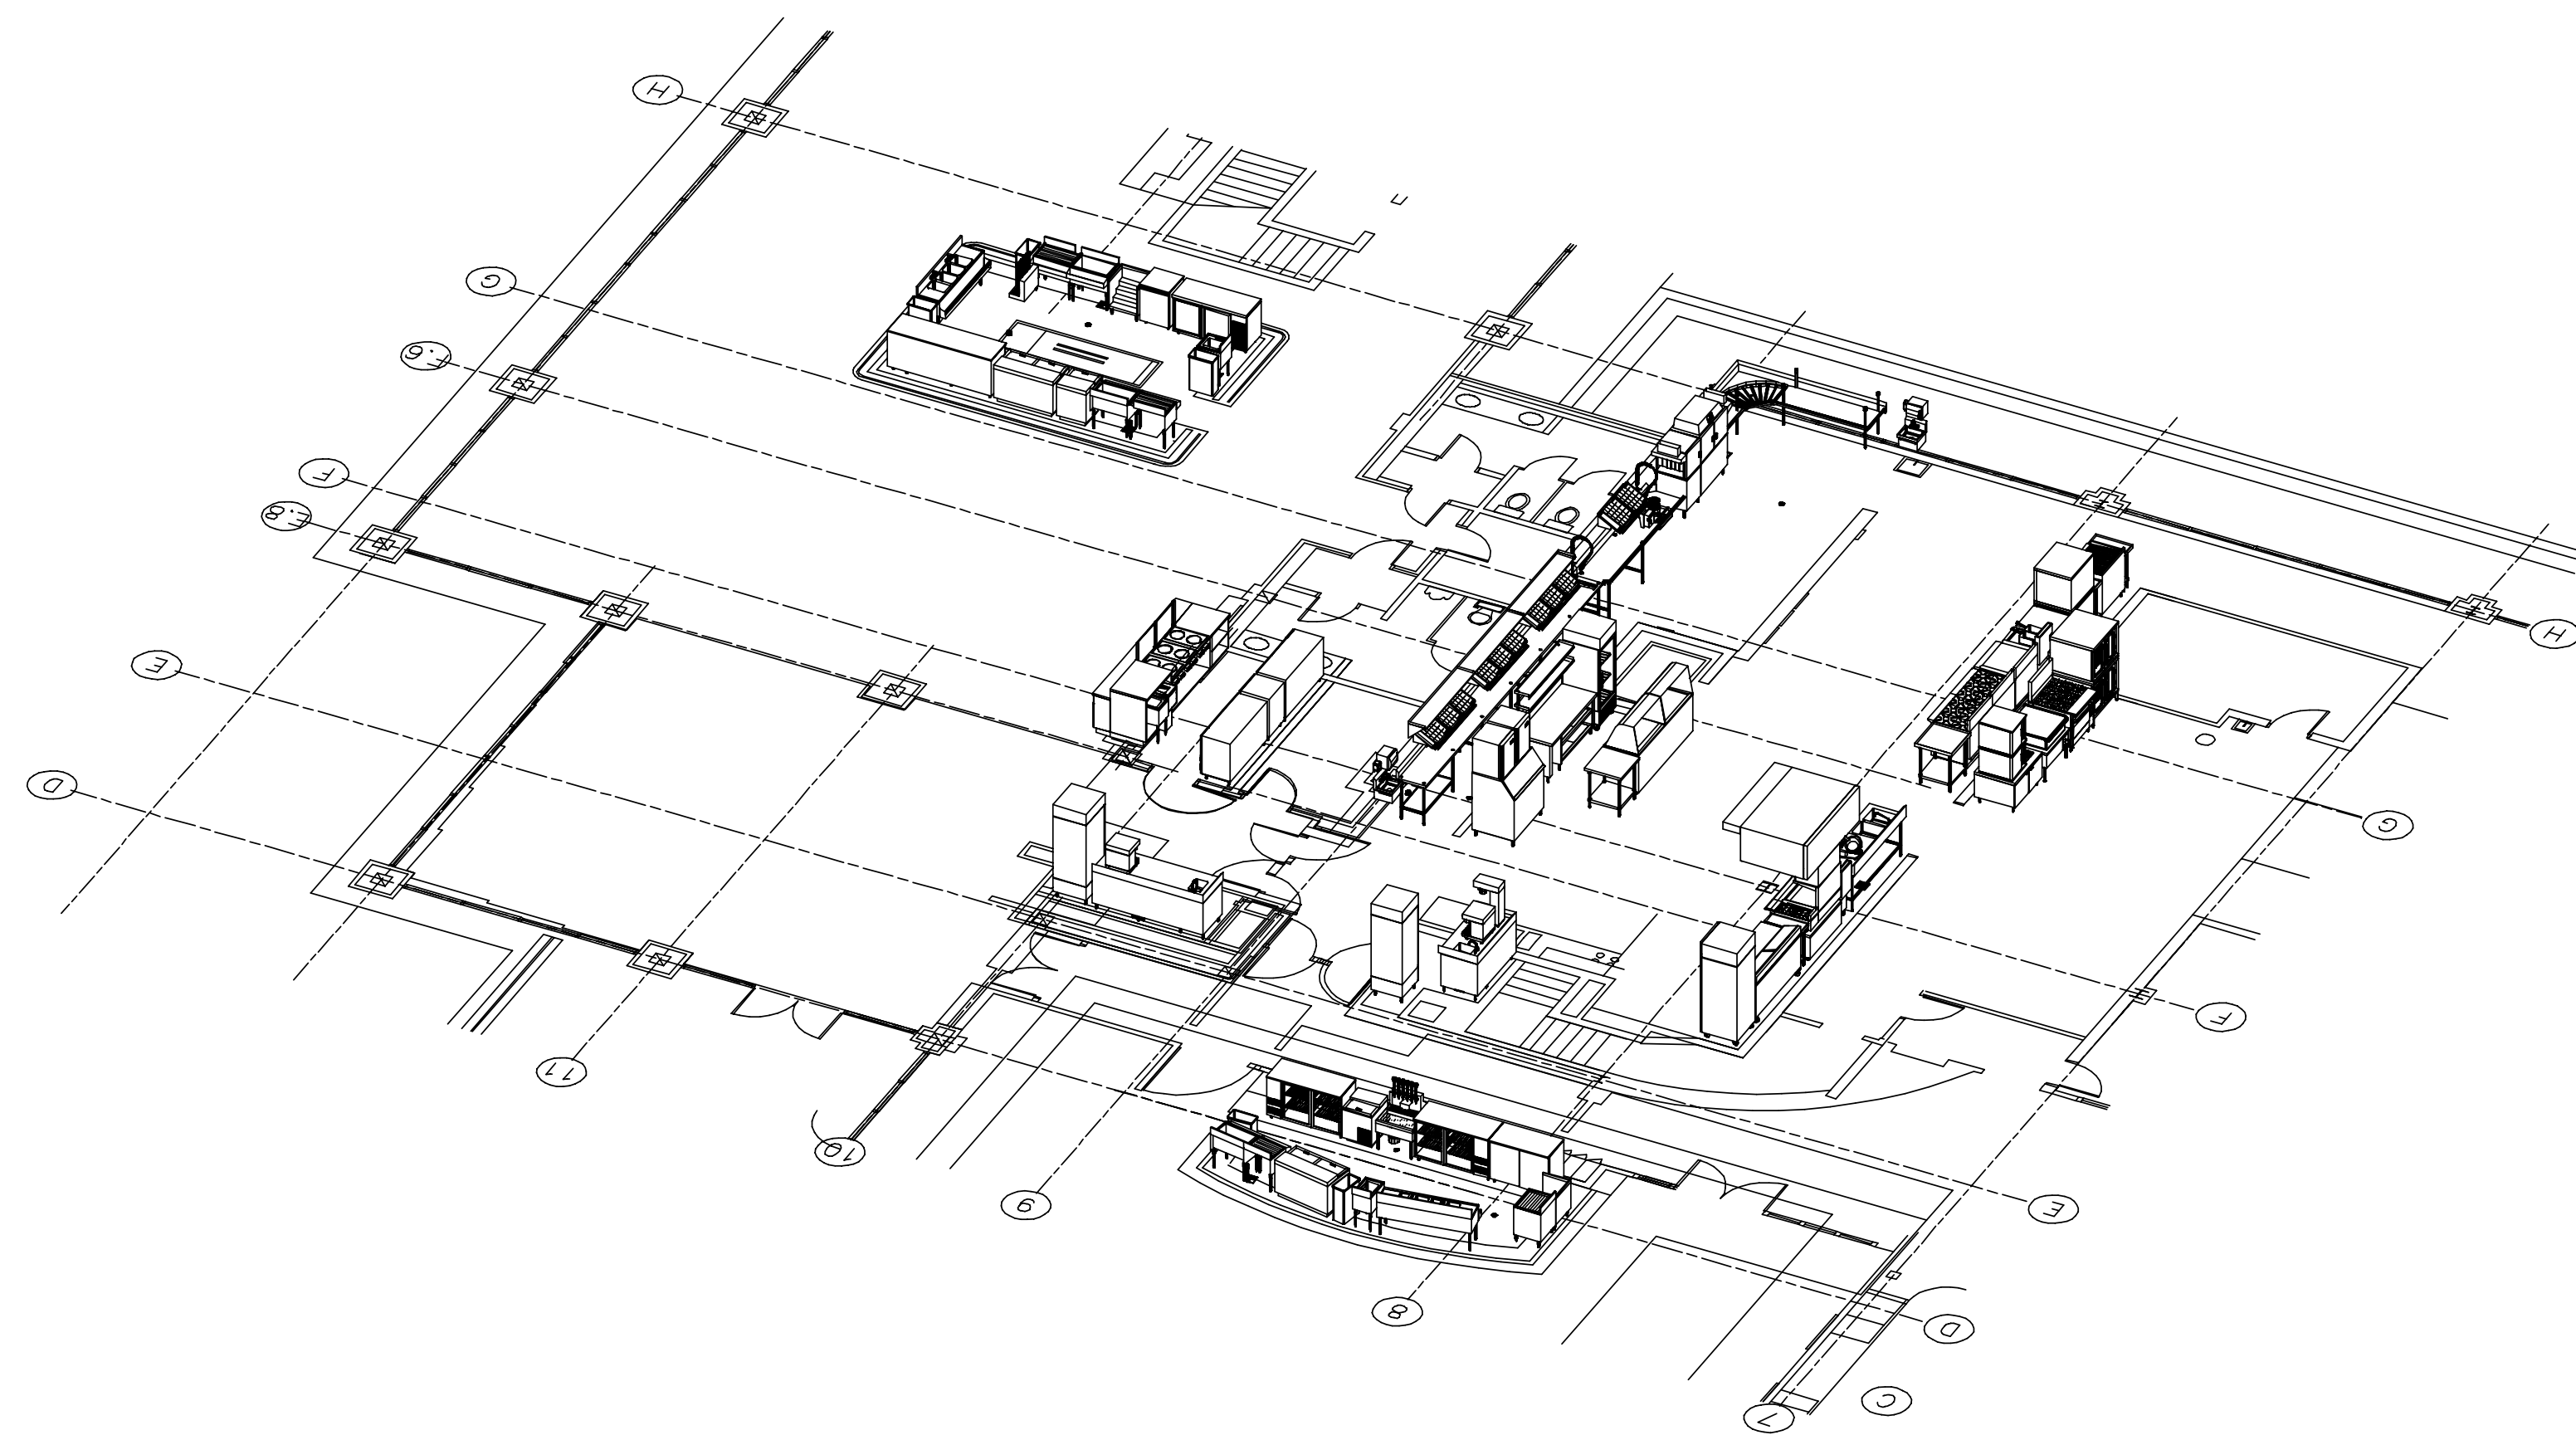


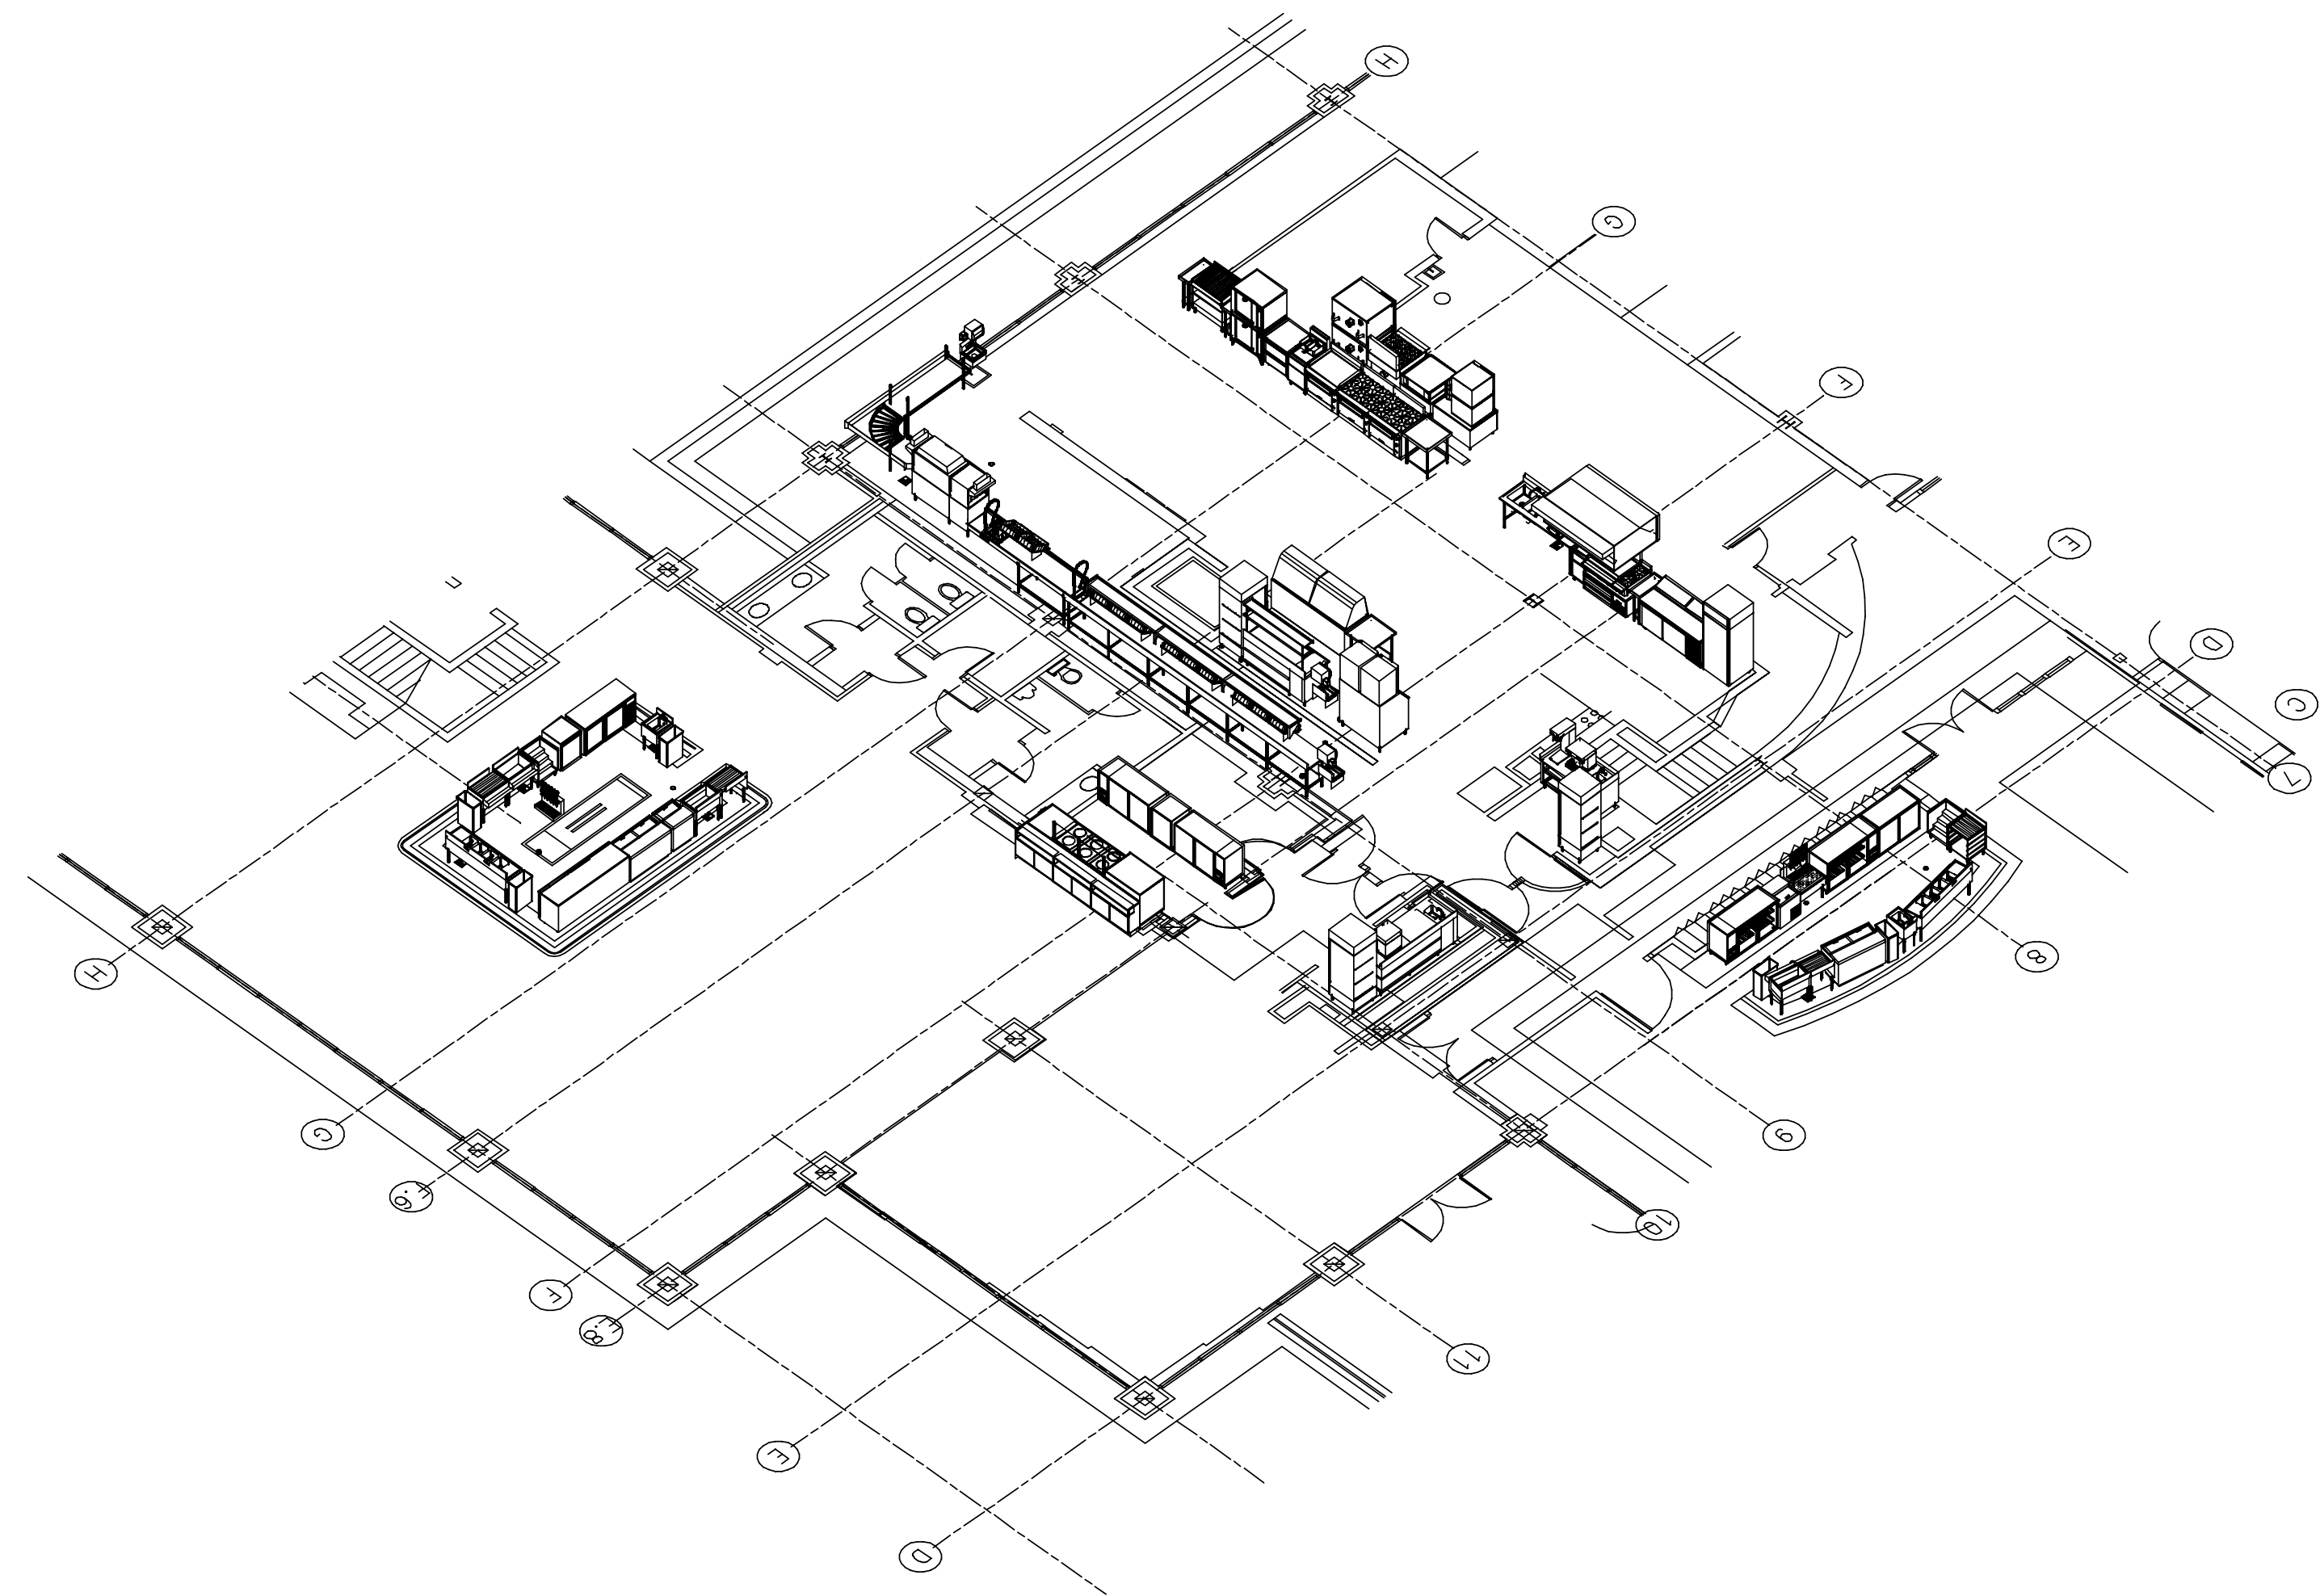

CONTENTS	
K1	LAYOUT
K2	ISOMETRICS
K3	SCHEDULES
K4	ELECTRICAL
K5	PLUMBING
K6	SLAB LAYOUT
K7	VENTILATION
K8	MECHANICAL
K9	DEMO
K10	INSTALLATION DETAILS

NORFOLK YACHT
& COUNTRY CLUB
2ND FLOOR

No.	Date	By	Revision
22	11/03/20	ddb	UPDATE SCHEDULES
24	11/24/20	BAR	1854 MODELS
25	10/28/21	ddb	Mirror (1 Set) B31, B32
			DMIT IEA B55B (BEB)

TYMOFF + MOSS
512 BOTETOURT ST
NORFOLK, VA 23510

LIST OF EQUIPMENT					ELECTRICAL				PLUMBING					GAS INPUT PER UNIT BTU	REMARKS	REVISED	ITEM
ITEM	QTY	STATUS	SUBMIT AS	DESCRIPTION	VOLT	PH	AMP	HP	NOTES	WATER COLD	WASTE HOT	INDIRECT	NOTES				
B21	1 EA	NEW	CATALOGED ITEM	BEER DISPENSER	120	1	11.0		B21E				1"				B21
B22	1 EA	NEW	CATALOGED ITEM	GLASS FROSTER	120	1	5.0		B22E								B22
B23	1 EA	NEW	CATALOGED ITEM	BACK BAR REFRIG	120	1	8.6		B23E								B23
B24	1 EA	NEW	CATALOGED ITEM	BACK BAR REFRIG	120	1	8.6		B24E								B24
B25	1 EA	N.I.C.	SPARE NUMBER	BACK BAR STORAGE	120	1	2.0										B25
B26	2 EA	NEW	CATALOGED ITEM	LIQUOR STORAGE									3/4"				B26
B27	2 EA	NEW	CATALOGED ITEM	WORK BOARD						1/2"	1/2"		1"	B27P			B27
B28	1 EA	NEW	CATALOGED ITEM	BAR SINK						1/2"	1/2"		1"	B28P			B28
B29	1 EA	NEW	CATALOGED ITEM	BAR HAND SINK						1/2"	1/2"		1"	B29P		11/19/20	B29
B30	1 EA	NEW	CATALOGED ITEM	BOTTLE BOX	115	1	7.8		B29E								B30
B31	2 EA	NEW	CATALOGED ITEM	BAR ICE STATION									1"				B31
B32	2 EA	NEW	CATALOGED ITEM	BAR WORK BOARD									1"				B32
B33	1 EA	N.I.C.	BY OWNER	BEER SYSTEM													B33
B34	2 EA	N.I.C.	BY OWNER	TRASH CAN													B34
B501	1 EA	N.I.C.	BY OWNER	TRASH CAN													B501
B502	1 EA	NEW	CATALOGED ITEM	BAR ICE STATION									1"				B502
B503	1 EA	NEW	CATALOGED ITEM	BAR WORK BOARD													B503
B504	1 EA	NEW	CATALOGED ITEM	BEER BOX	115	1	9.5		B504E								B504
B505	1 EA	NEW	CATALOGED ITEM	BAR HAND SINK						1/2"	1/2"		1"	B505P			B505
B506	1 EA	N.I.C.	BY OWNER	TRASH CAN													B506
B507	1 EA	NEW	CATALOGED ITEM	BAR SINK						1/2"	1/2"		1"	B507P			B507
B508	1 EA	N.I.C.	SPARE NUMBER														B508
B509	1 EA	NEW	CATALOGED ITEM	GLASS FROSTER	120	1	5.0		B509E								B509
B510	1 EA	N.I.C.	BY OWNER	BEER SYSTEM													B510
B511	1 EA	N.I.C.	BY OTHERS	BAR ISLAND													B511
B512	1 EA	N.I.C.	SPARE NUMBER														B512
B513	1 EA	N.I.C.	SPARE NUMBER														B513
B514	1 EA	NEW	CATALOGED ITEM	BACK BAR REFRIG	120	1	8.6		B514E								B514
B515	1 EA	NEW	CATALOGED ITEM	BACK BAR STORAGE	120	1	2.0		B515E								B515
B516	1 EA	NEW	CATALOGED ITEM						B516E								B516
B517	1 EA	N.I.C.	BY OWNER	TRASH CAN													B517
B518	1 EA	NEW	CATALOGED ITEM	BAR WORK BOARD									1"				B518
B519	1 EA	NEW	CATALOGED ITEM	BAR ICE STATION													B519
B526	1 EA	N.I.C.	SPARE NUMBER													01/27/21	B526
C01	1 EA	N.I.C.	EXISTING - RELOCATE	CONVECTION OVEN	120	1	9.0		C1E					44,000	* VERIFY ALL MECHANICAL INFORMATION *		C01
C02	1 EA	N.I.C.	EXISTING - RELOCATE	RANGE	120	1	4.0		C2E					210,000	* VERIFY ALL MECHANICAL INFORMATION *		C02
C04	1 EA	N.I.C.	EXISTING - RELOCATE	BRAISING PAN	120	1	3.0		C4E	0.5"				105,000	* VERIFY ALL MECHANICAL INFORMATION *		C04
C05	1 EA	N.I.C.	EXISTING - RELOCATE	STEAMER	120	1	2.5		C5E	1\4"			2"	200,000	* VERIFY ALL MECHANICAL INFORMATION *		C05
C14	1 EA	NEW	CUSTOM FABRICATION	LANDING TABLE													C14
C15	1 EA	NEW	CATALOGED ITEM	OPEN BURNER										65,000			C15
C16	1 EA	NEW	CATALOGED ITEM	GRILL	120	1	2.5		C16E					90,000			C16
C17	1 EA	NEW	CATALOGED ITEM	REFRIGERATED BASE	120	1	11.0		C17E								C17
C18	1 EA	NEW	CATALOGED ITEM	FRYER	120	1	2.0		C18E					90,000			C18
C19	1 EA	NEW	CUSTOM FABRICATION	PREP TABLE						1\2"	1\2"		(2)1-1\2"	ERR			C19
C20	1 EA	N.I.C.	EXISTING	SLICER	120	1	5.8		C20E								C20
C30	1 EA	NEW	CUSTOM FABRICATION	LANDING TABLE													C30
C31	1 EA	NEW	CATALOGED ITEM	CHAR-BROILER										110,000		6/24/20	C31
C32	1 EA	NEW	CUSTOM FABRICATION	LANDING TABLE													C32
C33	1 EA	NEW	CATALOGED ITEM	DECK OVEN										60,000		6/24/20	C33
C34	1 EA	NEW	CATALOGED ITEM	REFRIGERATED BASE	120	1	2.5		C34E							6/24/20	C34
C35	1 EA	NEW	CATALOGED ITEM	FRYER	120	1	2.0		C35E					150,000		6/24/20	C35
C36	1 EA	NEW	CATALOGED ITEM	RANGE										130,000			C36
C37	1 EA	N.I.C.	EXISTING	RANGE										215,000			C37
C38	1 EA	NEW	CATALOGED ITEM	SALAMANDER										50,000			C38
C39	1 EA	N.I.C.	EXISTING	RANGE										215,000			C39
C40	1 EA	NEW	CUSTOM FABRICATION	LANDING TABLE													C40
D1	1 EA	N.I.C.	BY OTHERS	COOLER	120	1	7.0		D1E								D1
D2	1 EA	NEW	CUSTOM FABRICATION	MAKE UP TABLE													D2
D3	1 EA	NEW	CATALOGED ITEM	HAND SINK						1/2"	1/2"	1-1/2"		D3P			D3
D4	1 EA	N.I.C.	EXISTING - RELOCATE	ICE MACHINE											* VERIFY ALL MECHANICAL INFORMATION *		D4
D5	1 EA	NEW	CUSTOM FABRICATION	PICK UP TABLE													D5
D6	1 EA	N.I.C.	EXISTING - RELOCATE	ICE CREAM CABINET	120	1			D6E	1/4"			1"	ERR			D6
F1	1 EA	NEW	CATALOGED ITEM	BACK BAR REFRIG	120	1	8.6		F1E								F1
F2	1 EA	NEW	CATALOGED ITEM	BACK BAR STORAGE	120	1	2.0		F2E								F2
F3	1 EA	NEW	CATALOGED ITEM	BACK BAR REFRIG	120	1	8.6		F3E								F3
F4	1 EA	NEW	CATALOGED ITEM	BAR HAND SINK						1/2"	1/2"		1"	F4P			F4
F5	1 EA	NEW	CATALOGED ITEM	BAR TRASH CHUTE													F5
F6	3 EA	NEW	CATALOGED ITEM	INDUCTION STATION	200	1	29.2		F6E							6/25/20	F6
F7	1 EA	N.I.C.	MILLWORK	PICK UP STATION													F7
F8	1 EA	N.I.C.	MILLWORK	ORDER STATION													F8
S1	2 EA	NEW	CATALOGED ITEM	HAND SINK						1/2"	1/2"	1-1/2"		S1P			S1
S2	1 EA	NEW	CUSTOM FABRICATION	SOILED LANDING									(2)1"				S2
S3	1 EA	NEW	CUSTOM FABRICATION	SOILED SCRAPING						1\2"	1\2"	1-1\2"					S3
S4	1 EA	NEW	CATALOGED ITEM	DTSHWASHER	200	3			S4E1 S4E2	3/4"	3/4"		2"		* VERIFY ALL MECHANICAL INFORMATION *		S4
S5	1 EA	NEW	CUSTOM FABRICATION	CLEAN LANDING TABLE									1"				S5
S6	1 EA	NEW	CATALOGED ITEM	DISPOSER	200	3	7.7	2	S6E	3/4"		2"		S6P		11/9/20	S6
W1	1 EA	N.I.C.	BY OWNER	COOLER	120	1	7.0		W1E								W1
W10	1 EA	N.I.C.	BY OWNER	COFFEE URN	220	1	30.0		W10E	3\8"				W10P		11/9/20	W10
W11	1 EA	N.I.C.	BY OWNER	TEA BREWER	120	1	16.0		W11E							11/9/20	W11
W2	1 EA	N.I.C.	BY OWNER	COFFEE URN	220	1	30.0		W2E	3\8"				W2P	* VERIFY ALL MECHANICAL INFORMATION *		W2
W3	1 EA	N.I.C.	BY OWNER	TEA BREWER	120	1	16.0		W3E	3\8"				W3P		11/9/20	W3
W4	1 EA	N.I.C.	BY OTHERS	COUNTER W/ SINK						1\2"	1\2"		1-1\2"	ERR		11/9/20	W4
W8	1 EA	N.I.C.	BY OWNER	COOLER	120	1	7.0		W8E								W8
W9	1 EA	N.I.C.	EXISTING	COUNTER W/ SINK						1\2"	1\2"		1-1\2"	ERR		11/9/20	W9

ELECTRICAL NOTES:

B21E, NEMA 5-15,
B22E, NEMA 5-15, RI 12" AFF,
B23E, NEMA 5-15, CP 16" AFF,
B24E, NEMA 5-15, CP 16" AFF,
B29E, NEMA 5-15, RI 12" AFF,
B504E, NEMA 5-15,
B505E, NEMA 5-15, RI 12" AFF,
B514E, NEMA 5-15, CP 16" AFF,
B515E, NEMA 5-15,
B516E,
B526E, NEMA 5-15,
C1E, NEMA 5-15, (2) CIRCUIT REQ'D,
C2E, NEMA 5-15,
C4E, CP 8" AFF,
C5E, CP 10" AFF,
C16E, NEMA 5-15,
C17E, NEMA 5-15,
C18E, NEMA 5-15,
C20E, NEMA 5-15, *VERIFY ALL MECHANICAL REQUIREMENTS*
C34E, NEMA 5-15,
C35E, NEMA 5-15,
D1E, NEMA 5-15, *VERIFY ALL MECHANICAL REQUIREMENTS*
D6E, NEMA 5-15, *VERIFY ALL MECHANICAL REQUIREMENTS*
F1E, NEMA 5-15, CP 16" AFF,
F2E, NEMA 5-15,
F3E, NEMA 5-15, CP 16" AFF,
F6E, NEMA 6-50,
S4E1, INTERCONNECT TABLE LIMIT SWITCH
S4E2 POWER - 200-3 CIRCUIT, (1) BOOSTER HEATER
S6E, RI 16" AFF, SEE INSTALLATION DETAIL
W1E, NEMA 5-15, *VERIFY ALL MECHANICAL REQUIREMENTS*
W10E, NEUTRAL REQ'D,
W11E, NEMA 5-20, *VERIFY ALL MECHANICAL REQUIREMENTS*
W2E, NEUTRAL REQ'D,
W3E, NEMA 5-20, *VERIFY ALL MECHANICAL REQUIREMENTS*
W8E, NEMA 5-15, *VERIFY ALL MECHANICAL REQUIREMENTS*

PLUMBING NOTES:

B27P, RI WATER 12" AFF
B28P, RI WATER 12" AFF
B29P, RI WATER 12" AFF
B505P, RI WATER 12" AFF
B507P, RI WATER 12" AFF
ERRERR
D3P, RI WATER 21" AFF, RI WASTE 18" AFF
ERRERR
F4P, RI WATER 12" AFF
S1P, RI WATER 21" AFF, RI WASTE 18" AFF
S6P, RI WATER 12" AFF, RI WASTE 8" AFF, SEE INSTALLATION DETAIL
W10P, RI WATER 44" AFF
W2P, RI WATER 44" AFF
W3P, *VERIFY ALL MECHANICAL REQUIREMENTS*
ERRERR
ERRERR

GAS NOTES:

C1G GAS - 44 MBTU, 3/4" PIPE, CP 12" AFF, (1)CONVECTION OVEN
ERR
C4G GAS - 105 MBTU, 3/4" PIPE, CP 22" AFF, (1)BRAISING PAN
C5G GAS - 200 MBTU, 3/4" PIPE, CP 8" AFF, (1)STEAMER
C15G GAS - 65 MBTU, 1-1/4" PIPE, MANIFOLD CP, (1)OPEN BURNER
C16G GAS - 90 MBTU, 3/4" PIPE, CP 20" AFF, (1)GRILL
C18G GAS - 90 MBTU, 3/4" PIPE, CP 12" AFF, (1)FRYER
C31G GAS - 110 MBTU, 0.75" PIPE, CP 24" AFF, (1)CHAR-BROILER
C33G GAS - 60 MBTU, 0.75" PIPE, CP 24" AFF, (1)DECK OVEN
C35G GAS - 150 MBTU, 0.75" PIPE, CP 24" AFF, (1)FRYER
C36G GAS - 130 MBTU, 1-1/4" PIPE, MANIFOLD CP, (1)RANGE
C37G GAS - 215 MBTU, 0.75" PIPE, CP 24" AFF, (1)RANGE
C38G GAS - 50 MBTU, 3/4" PIPE, CP 78" AFF, (1)SALAMANDER
C39G GAS - 215 MBTU, 0.75" PIPE, CP 24" AFF, (1)RANGE

CONTENTS

K1	LAYOUT
K2	ISOMETRICS
K3	SCHEDULES
K4	ELECTRICAL
K5	PLUMBING
K6	SLAB LAYOUT
K7	VENTILATION
K8	MECHANICAL
K9	DEMO
K10	INSTALLATION DETAILS




NORFOLK YACHT
& COUNTRY CLUB
2ND FLOOR

REVISIONS		By	Date	Revision
No.	Description			
22	UPDATE SCHEDULES	ddb	11/03/20	
24	BAR 1854 MODELS	ddb	11/24/20	
25	Mirror (1 Set) B31, B32	ddb	01/28/21	
	DMIT 1EA B55G (BEE)			

TYMOFF + MOSS
512 BOTETOURT ST
NORFOLK, VA 23510

SCALE:
AS NOTED
DATE: 6/19/20
DRAWN BY: DDB
TM-NFK

K3

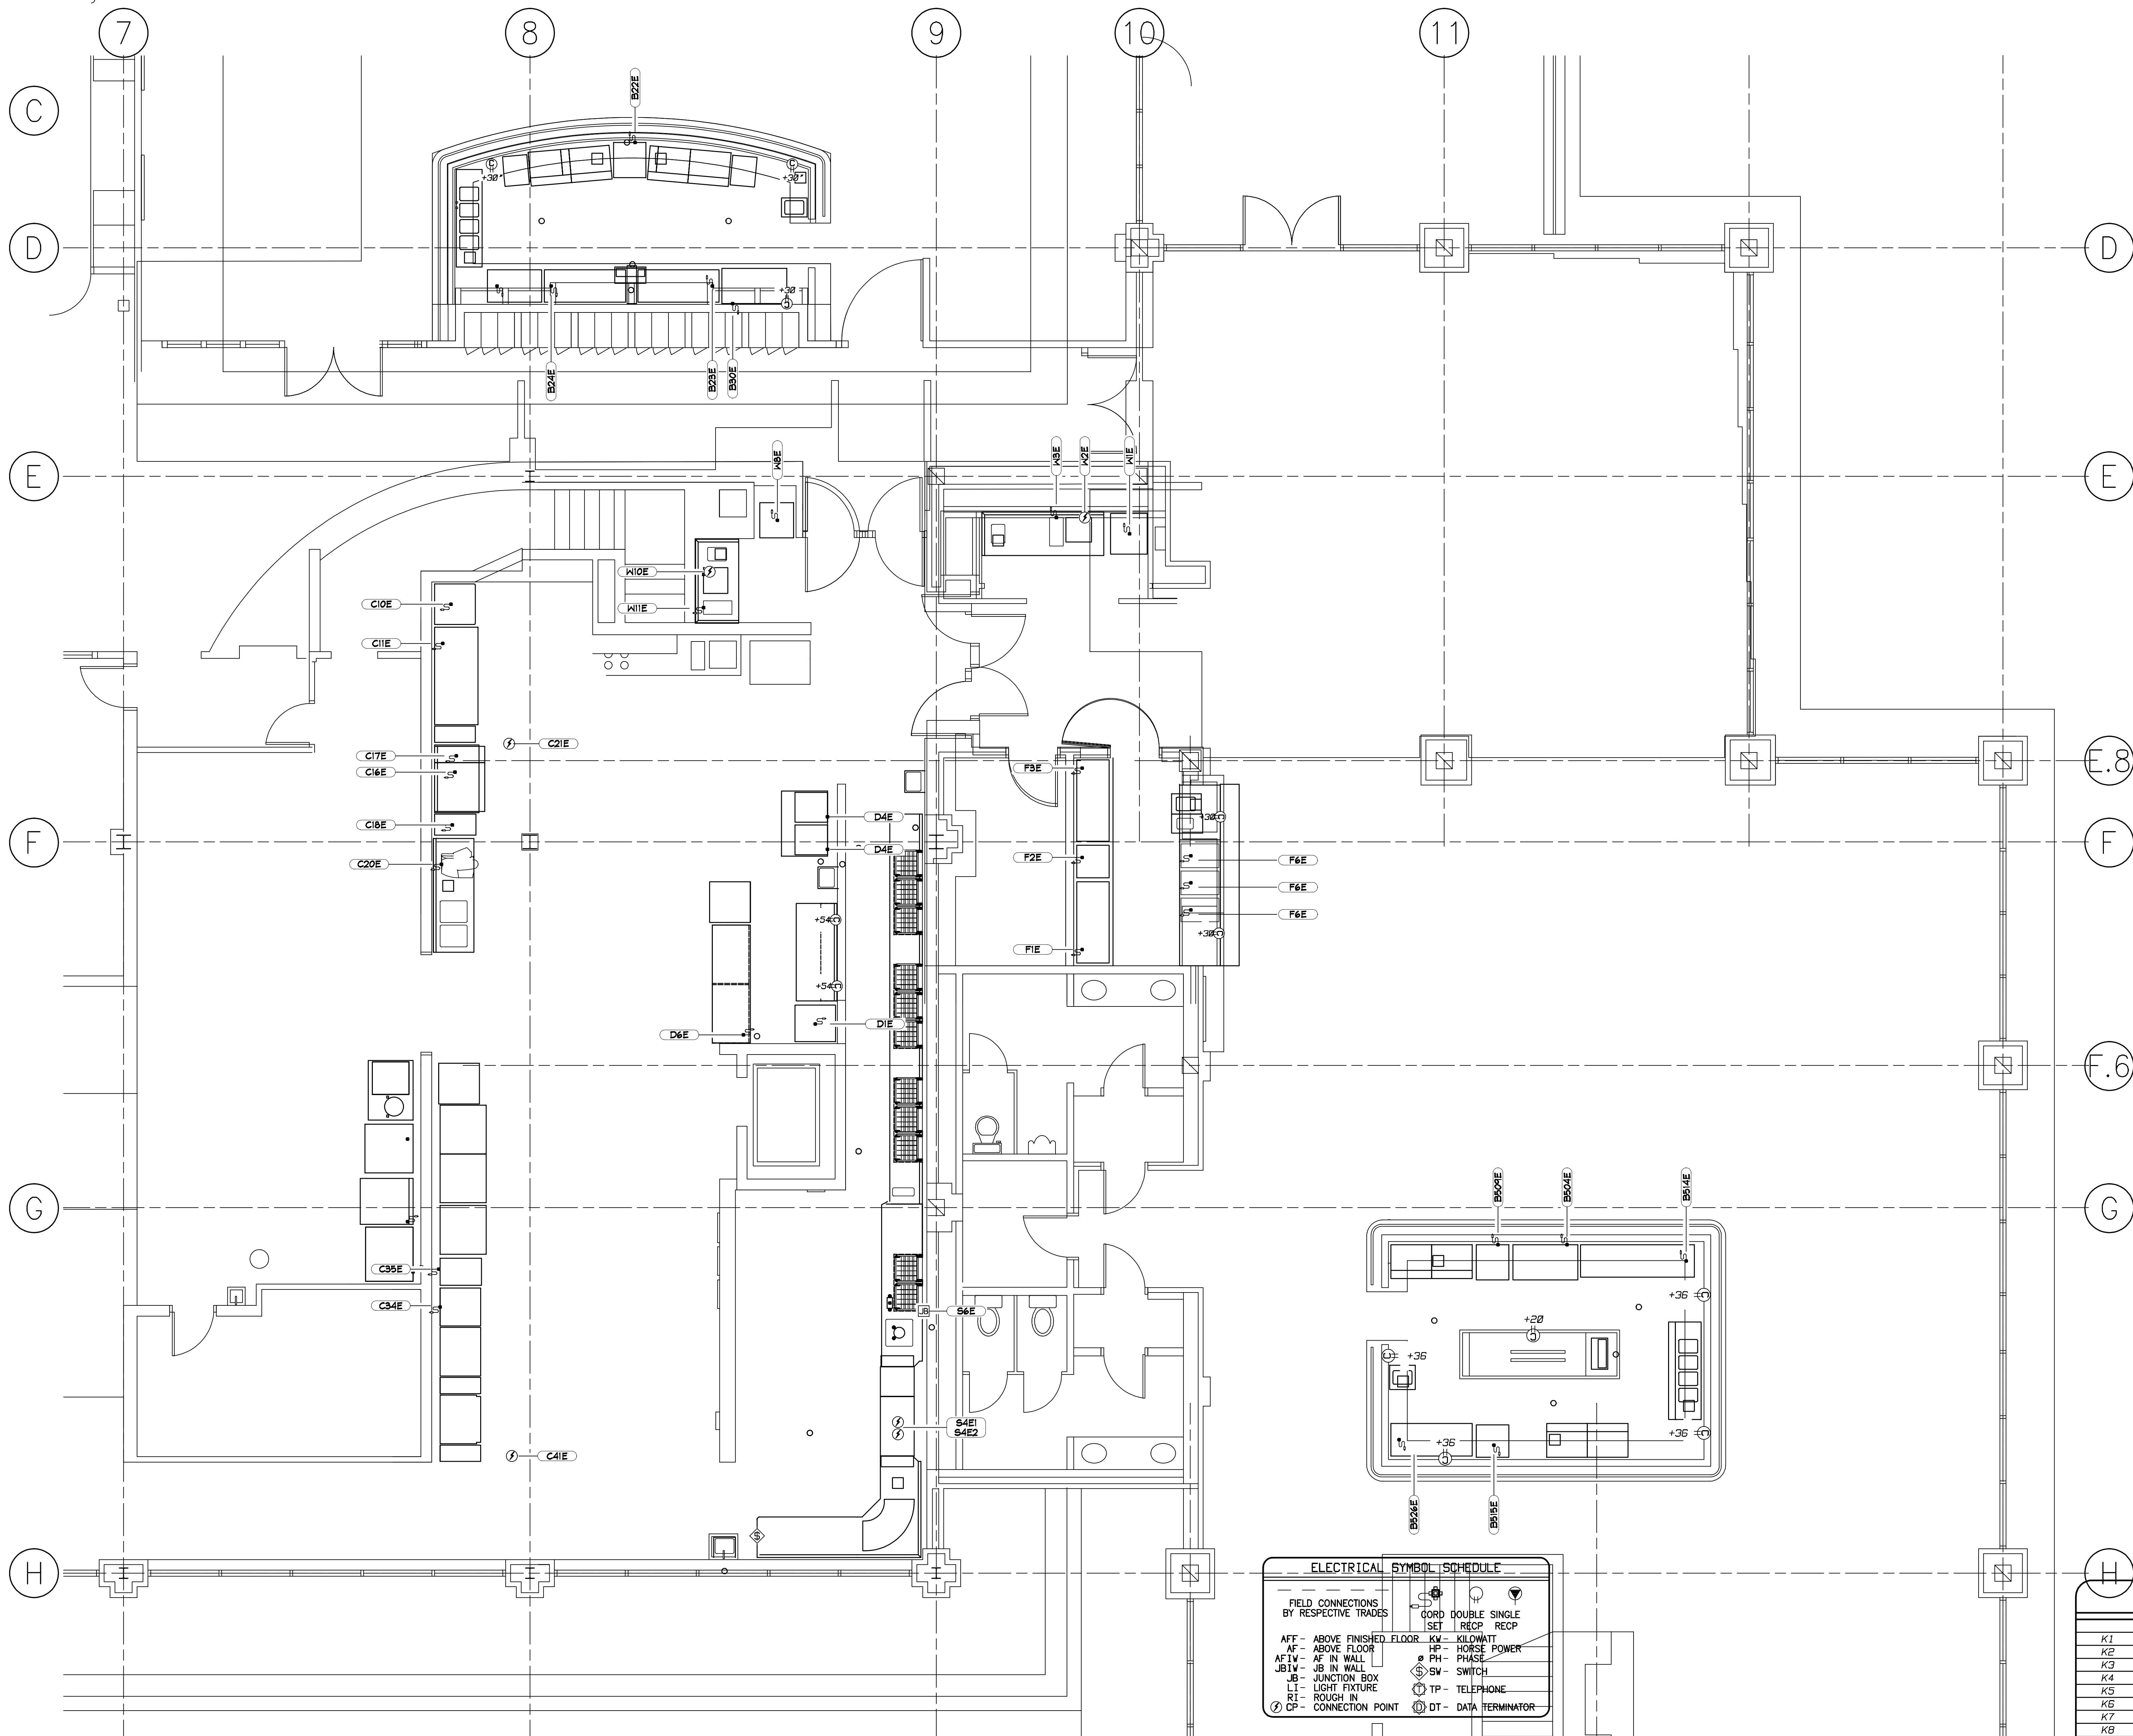

ELECTRICAL SYMBOL SCHEDULE	
FIELD CONNECTIONS BY RESPECTIVE TRADES	CORD DOUBLE SINGLE SET RECP
AFF - ABOVE FINISHED FLOOR	KV - KILOWATT
AF - ABOVE FLOOR	HP - HORSE POWER
AFIV - AF IN WALL	PH - PHASE
JBIV - JB IN WALL	SW - SWITCH
JB - JUNCTION BOX	TP - TELEPHONE
LI - LIGHT FIXTURE	DT - DATA TERMINATOR
RI - ROUGH IN	
CP - CONNECTION POINT	

ELECTRICAL

1/4" = 1' - 0"

CONTENTS	
K1	LAYOUT
K2	ISOMETRICS
K3	SCHEDULES
K4	ELECTRICAL
K5	PLUMBING
K6	SLAB LAYOUT
K7	VENTILATION
K8	MECHANICAL
K9	DEMO
K10	INSTALLATION DETAILS

DESIGNER

DAVID BETHEL
32 MAURY AVE
NEWPORT NEWS, VA 23601

DESIGNS & LAYOUTS

Fabricated Designs, Inc.
32 Maury Avenue, VA 23601
757.596.5949 1757.596.5767

NORFOLK YACHT & COUNTRY CLUB
2ND FLOOR

REVISIONS	
Revision	By
22 11/03/20	ddb
24 11/24/20	BAR 1854 MODELS
25 01/28/21	ddb
	Mirror (1 Set) B31, B32
	DMIT 1EA B556 (BEB)

TYMOFF + MOSS
512 BOTETOURT ST
NORFOLK, VA 23510

SCALE:
AS NOTED


DATE: 6/19/20

DRAWN BY: DDB

TM-NFK

K4

OF

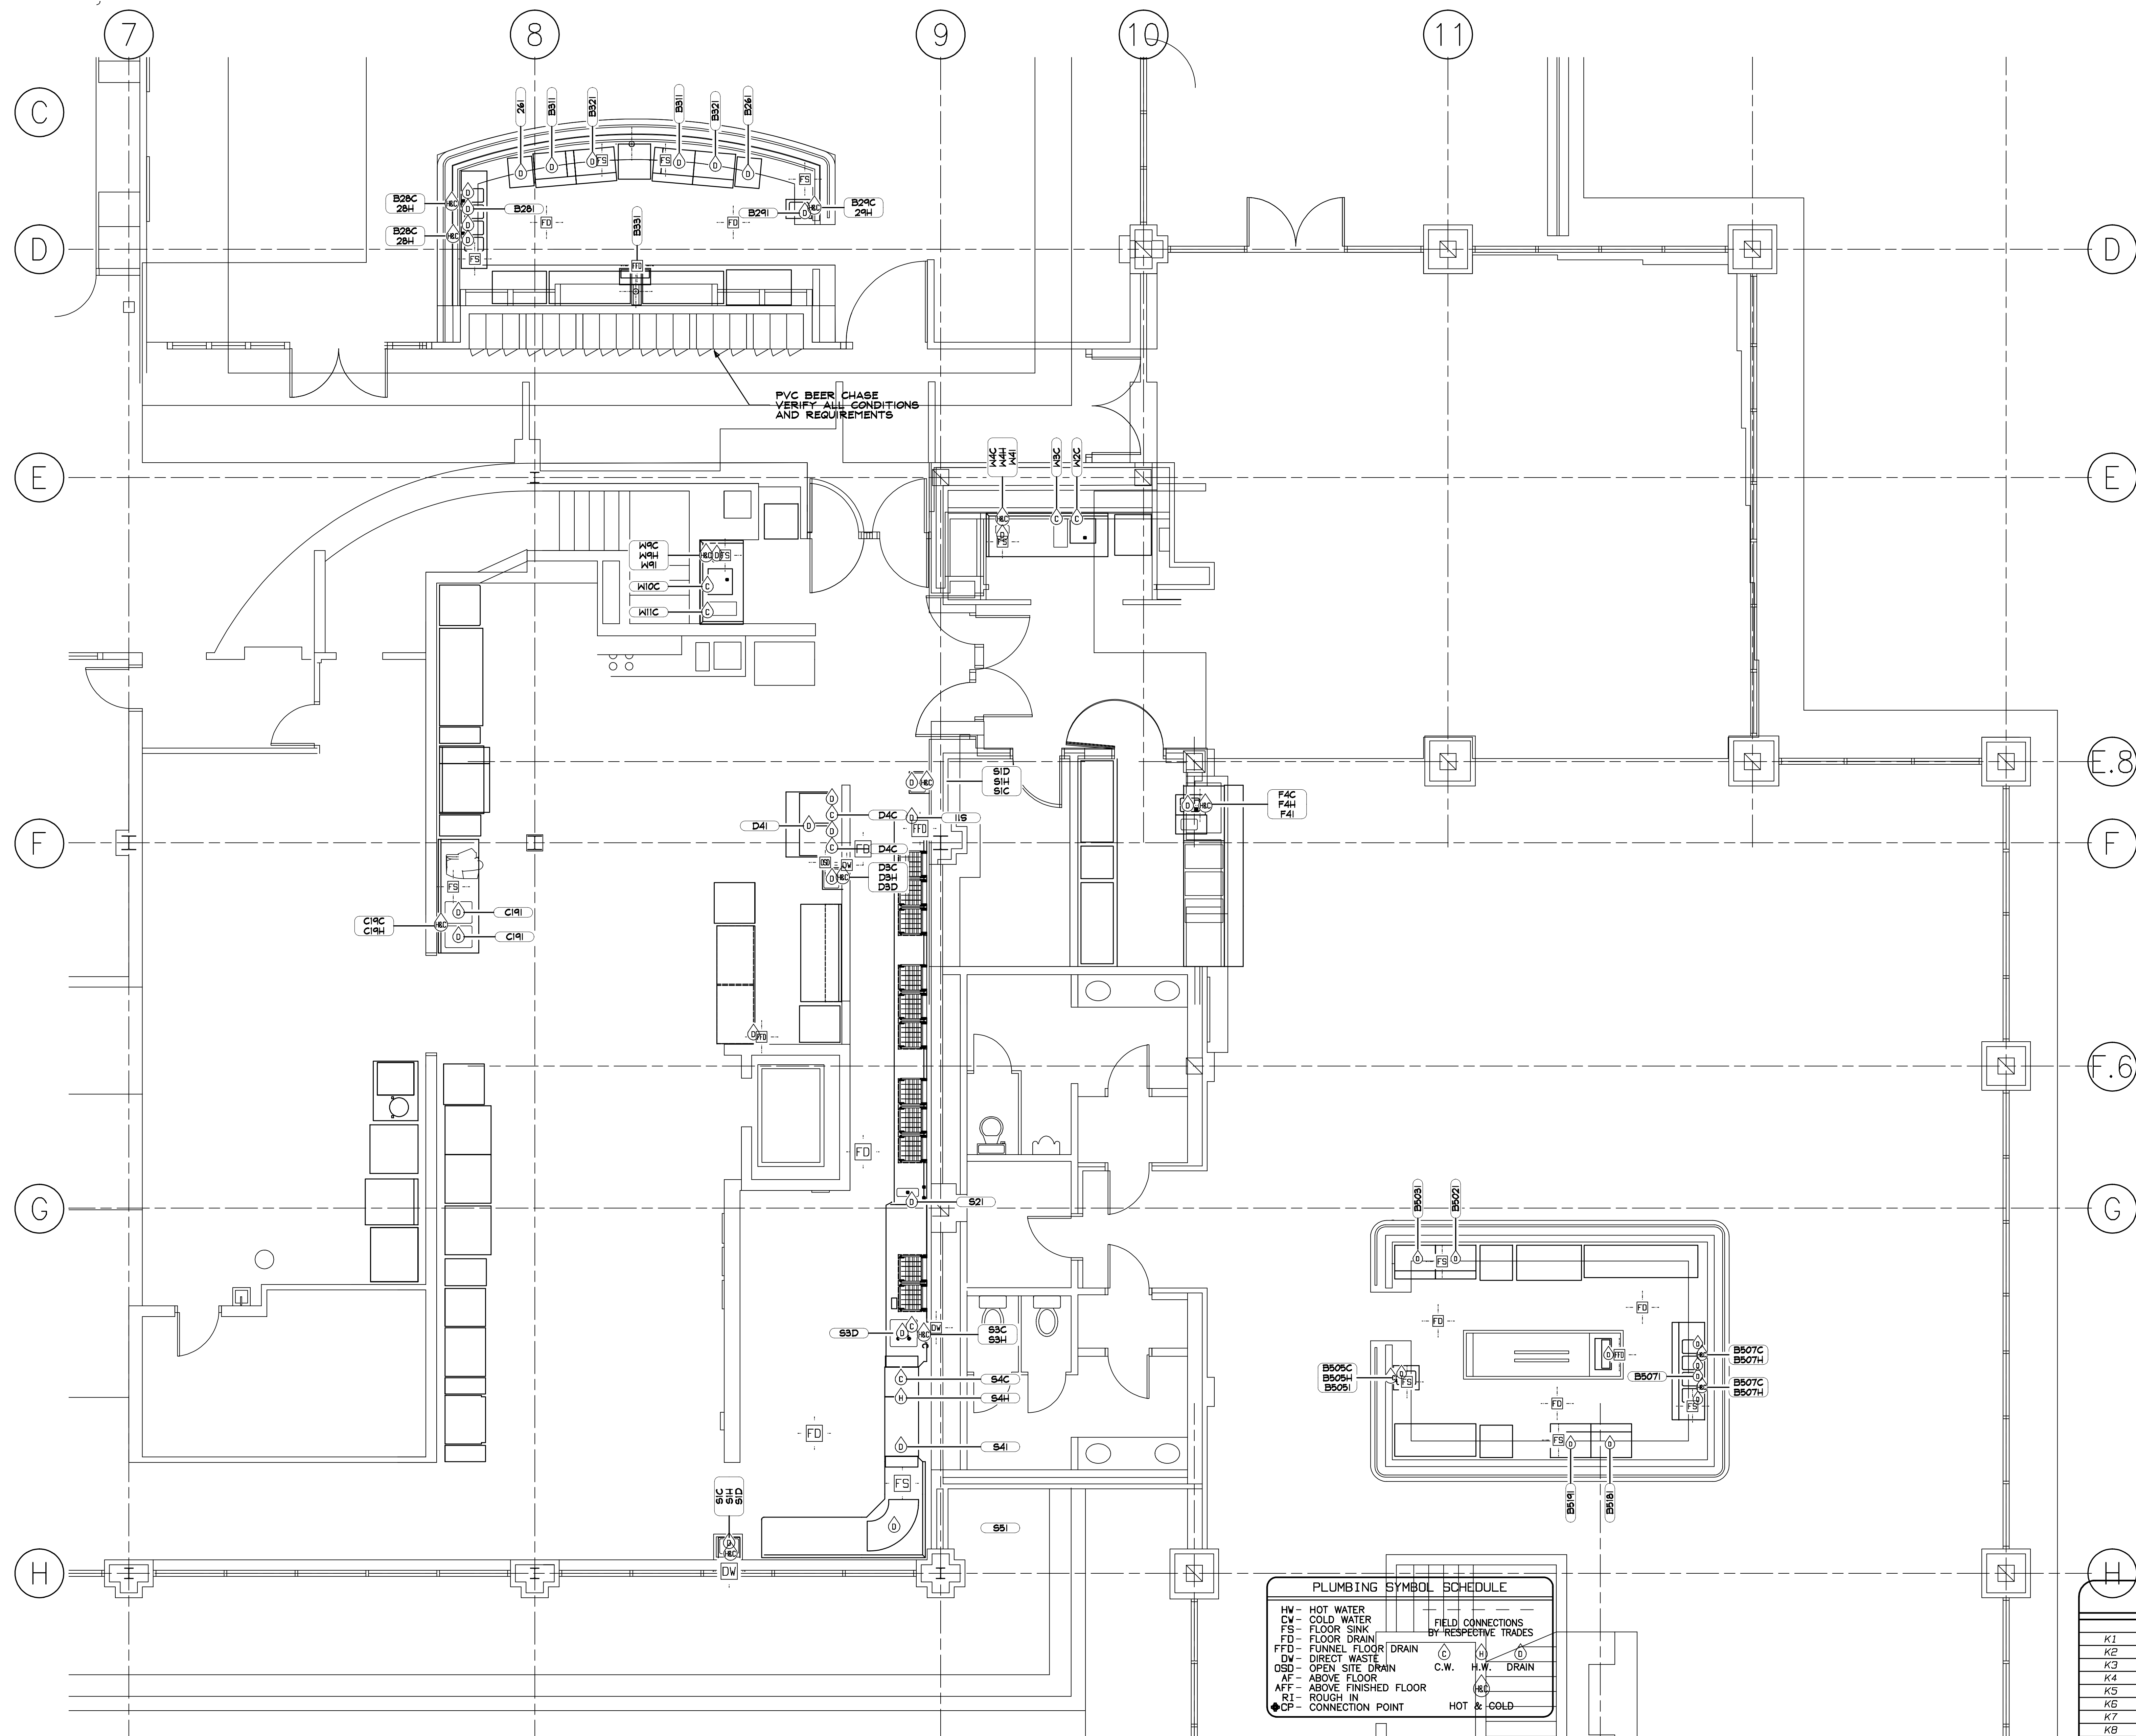[illegible]

PLUMBING

$$I \setminus 4'' = I' - O''$$

CONTENTS	
K1	LAYOUT
K2	ISOMETRICS
K3	SCHEDULES
K4	ELECTRICAL
K5	PLUMBING
K6	SLAB LAYOUT
K7	VENTILATION
K8	MECHANICAL
K9	DEMO
K10	INSTALLATION DETAILS



FOOD & BEVERAGE

DESIGNER

DAVID BETHEL
32 MAURY AVE
NEWPORT NEWS, VA
23601

DESIGNS & LAYOUTS

5787

FDI
Fabricated Designs, Inc.
32 Maury Avenue
Newport News, Va 23666
v757.595.5949 f757.595.5949

NORFOLK YACHT
& COUNTRY CLUB
2ND FLOOR

No.	Date	By	Revision
22	11/09/20	ddb	UPDATE SCHEDULES
24	11/24/20	BAR	1B34 MODELS
25	01/28/21	ddb	MIRROR (1 Set) B31, B32
			OMIT 1EA B566 (B26)

TYMOFF + MOSS
512 BOTETOURT ST
NORFOLK, VA 23510


SCALE:
AS NOTED

DATE: 6/19/20
DRAWN BY: DD

TM-NFK

K5

OF _____

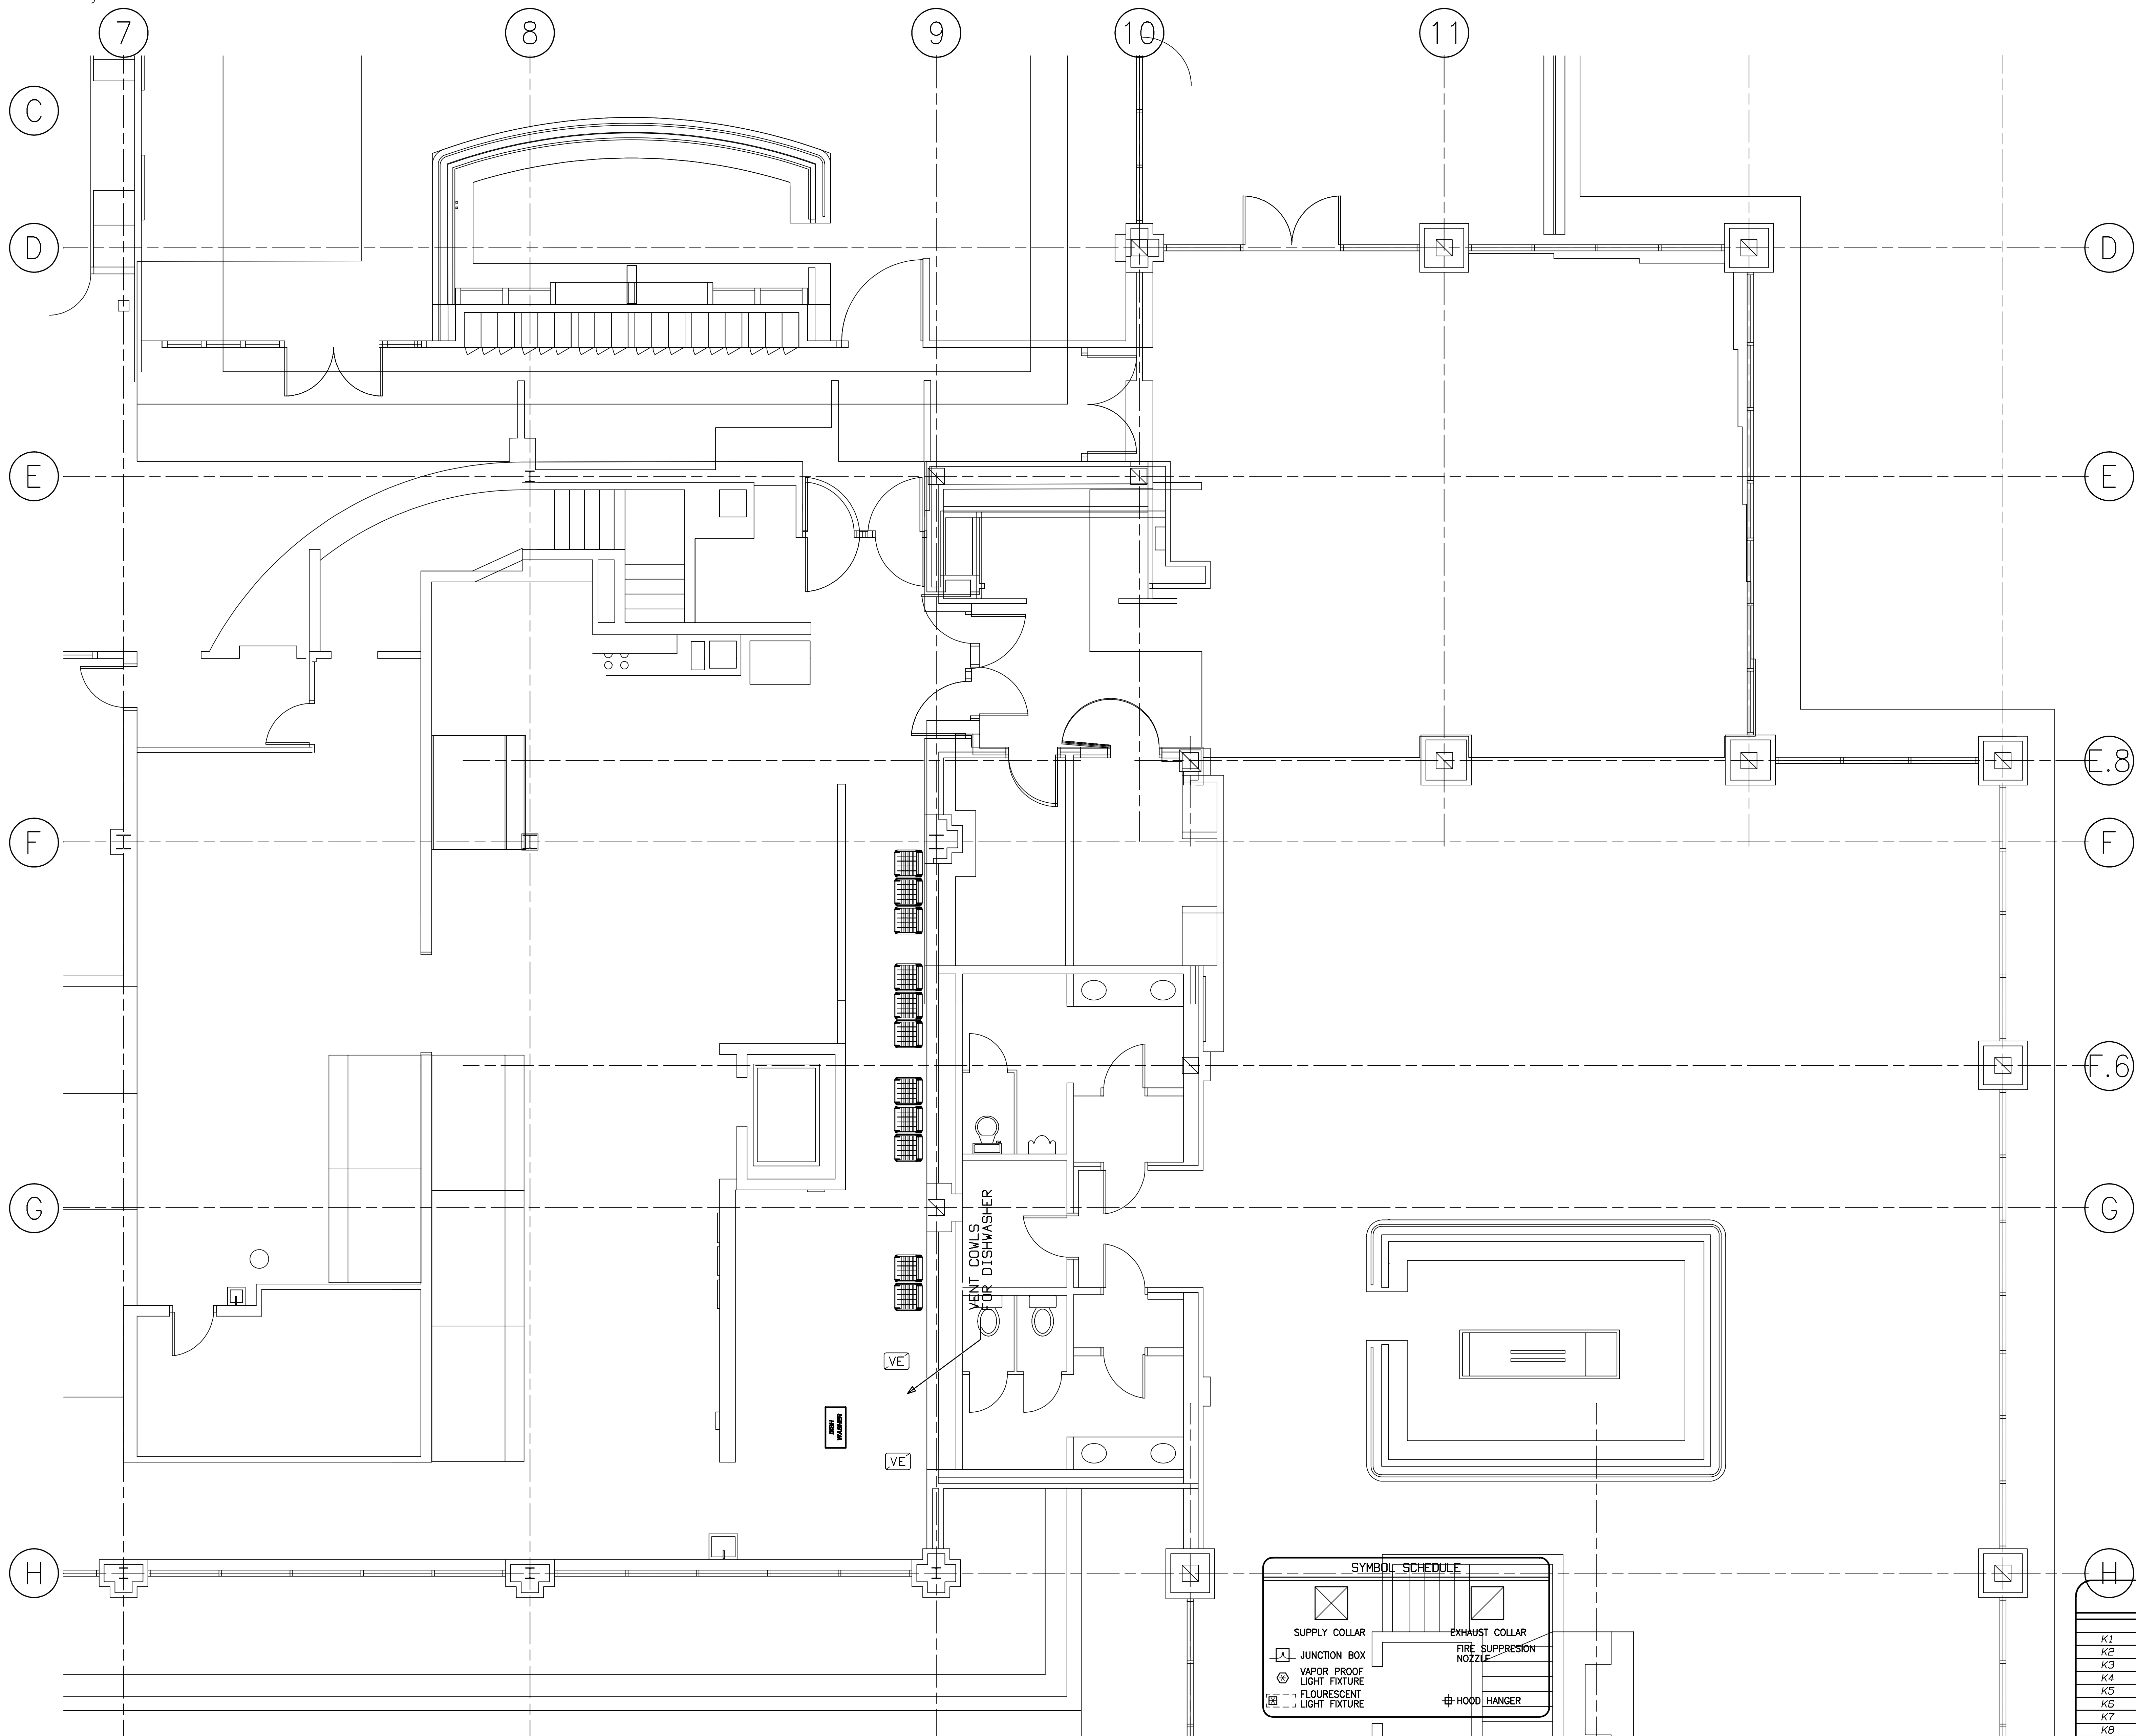


SYMBOL SCHEDULE	
	SUPPLY COLLAR
	JUNCTION BOX
	VAPOR PROOF
	LIGHT FIXTURE
	EXHAUST COLLAR
	FIRE SUPPRESSION NOZZLE
	HOOD HANGER

VENTILATION

1/4" = 1' - 0"

CONTENTS

K1	LAYOUT
K2	ISOMETRICS
K3	SCHEDULES
K4	ELECTRICAL
K5	PLUMBING
K6	SLAB LAYOUT
K7	VENTILATION
K8	MECHANICAL
K9	DEMO
K10	INSTALLATION DETAILS

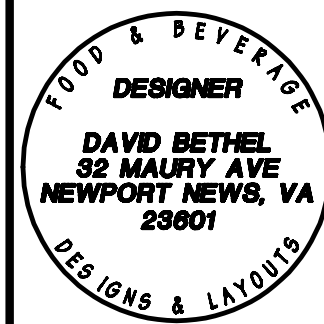

Fabricated Designs, Inc.
32 Maury Avenue, Va 23601
757.596.5949 1757.596.5787

NORFOLK YACHT
& COUNTRY CLUB
2ND FLOOR


REVISIONS	
No.	By
22	11/03/20 cdb
24	11/24/20 BAR 1854 MODELS
25	10/28/21 cdb
26	11/24/20 cdb
27	11/24/20 cdb
TYMOFF + MOSS
512 BOTETOURT ST
NORFOLK, VA 23510

SCALE:
AS NOTED
DATE: 6/19/20
DRAWN BY: DDB
TM-NFK

K6

OF

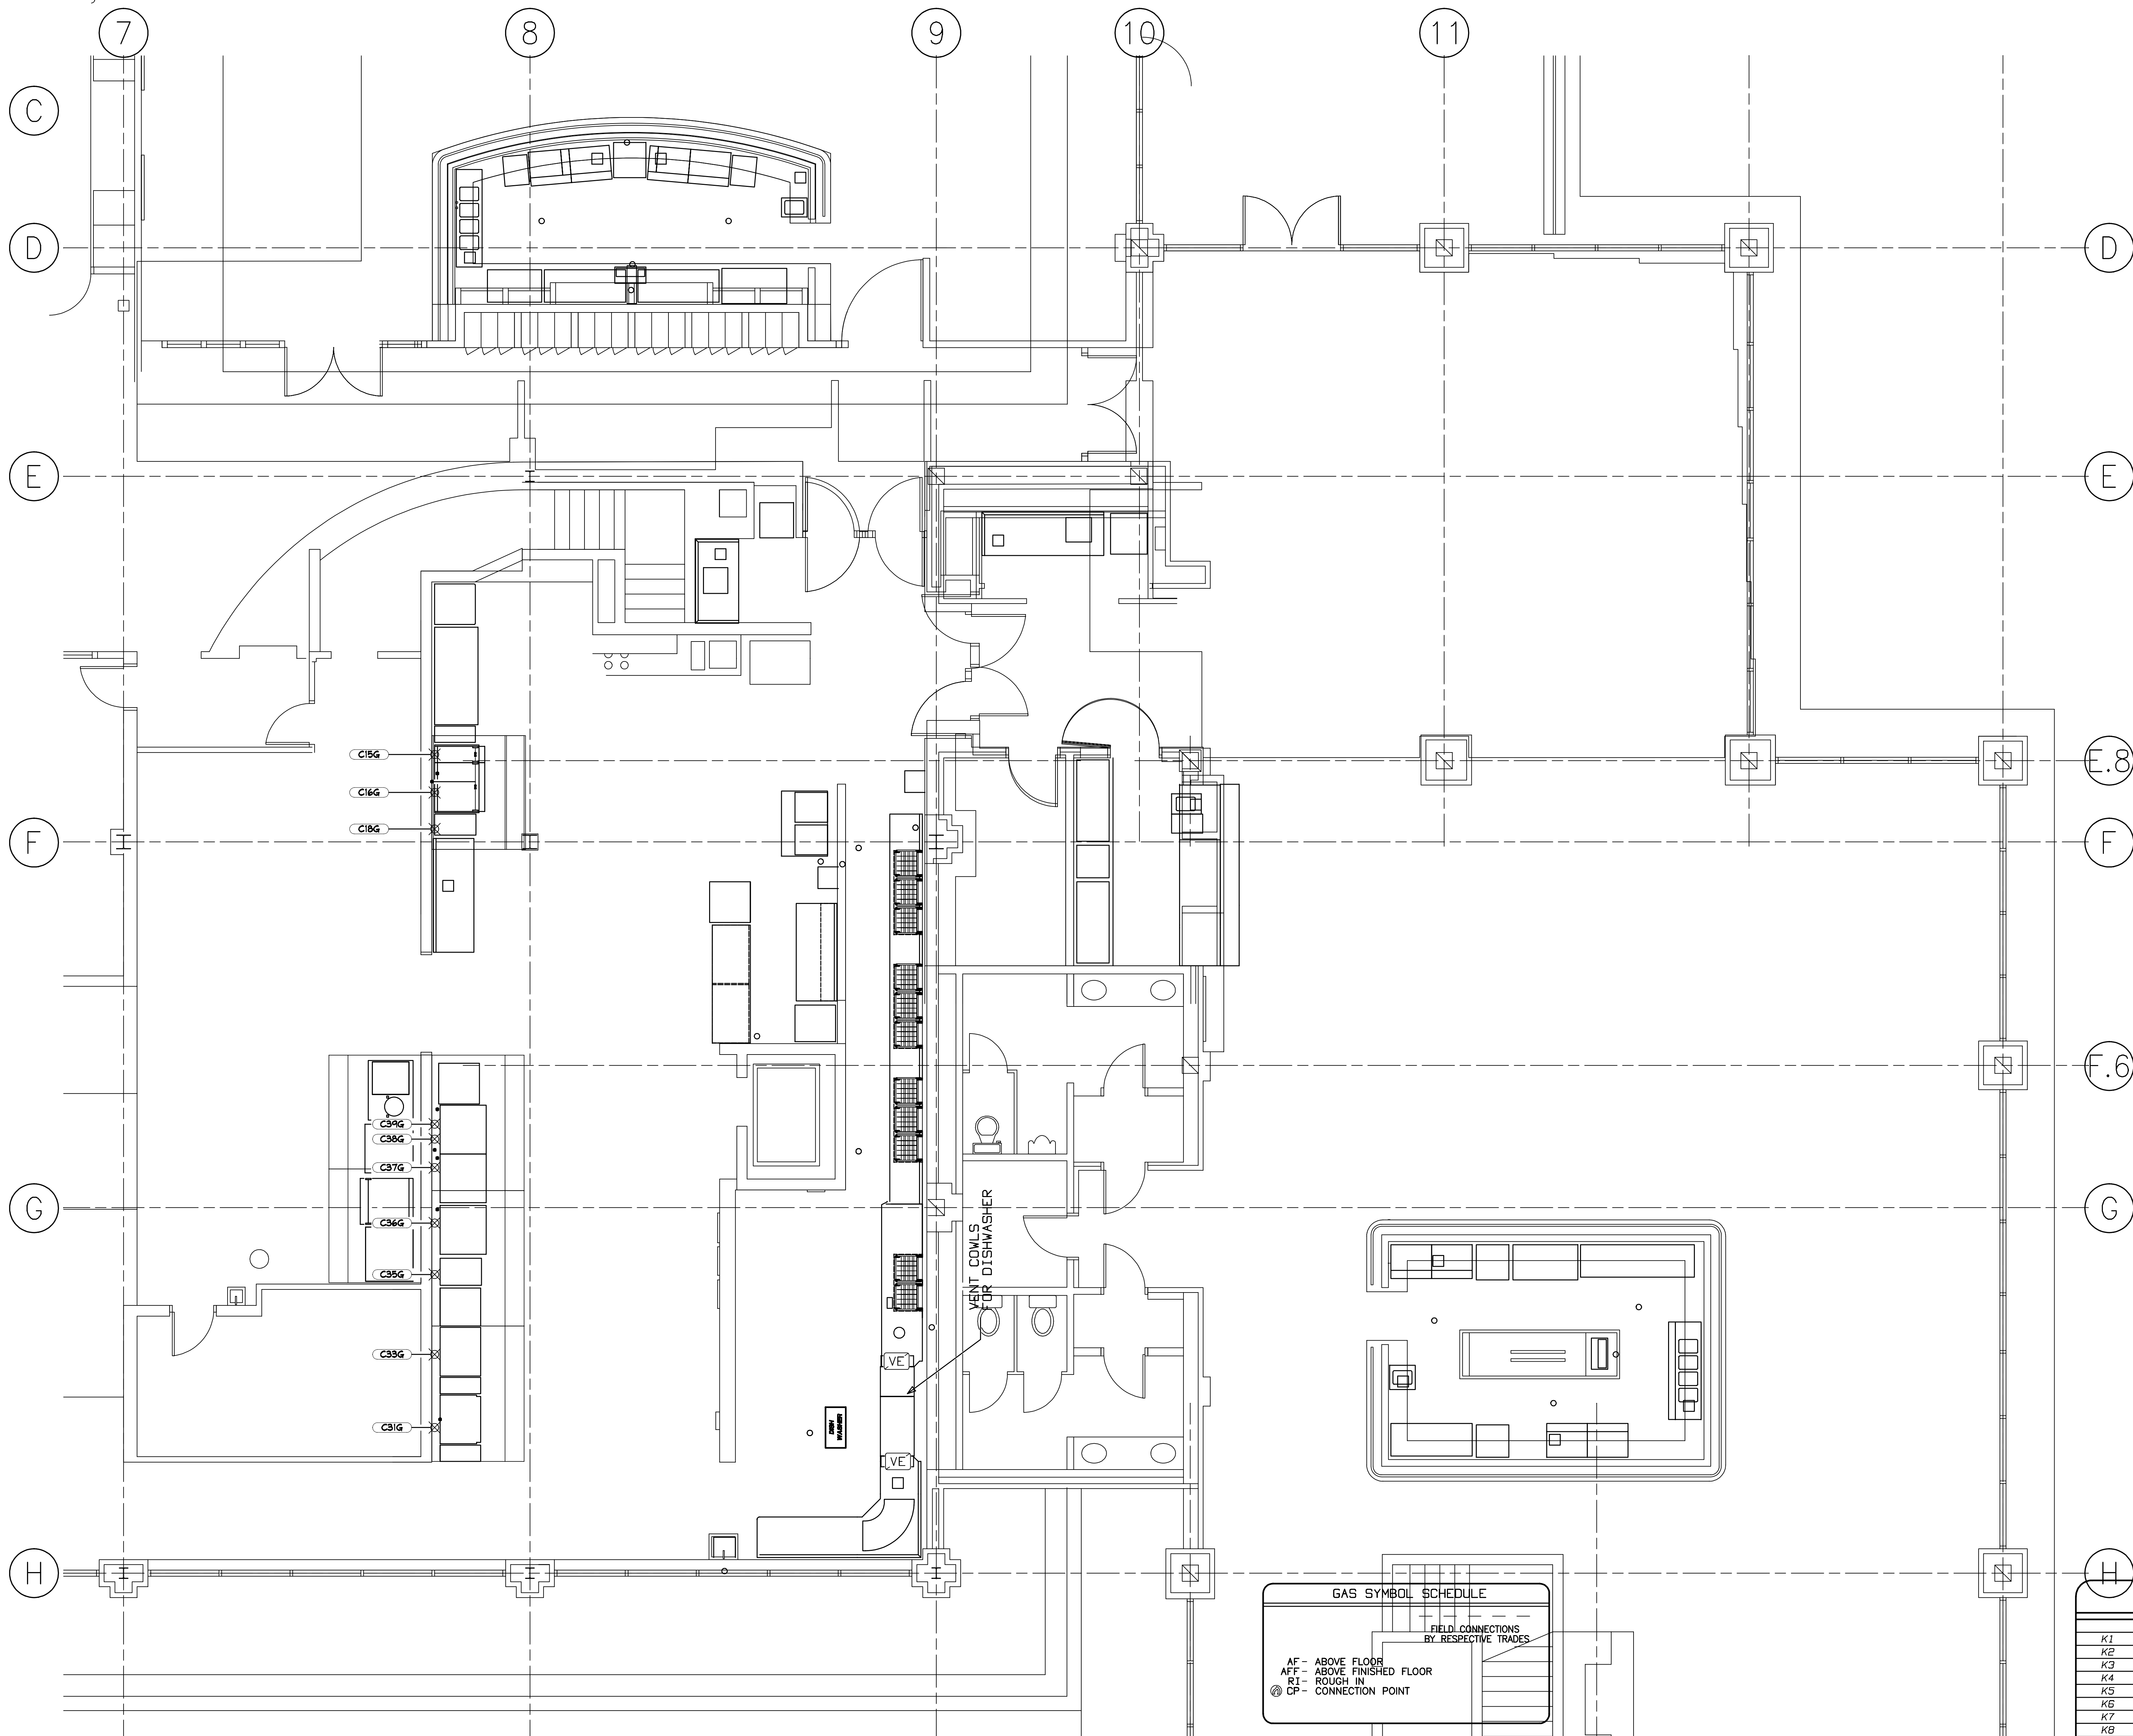

GAS SYMBOL SCHEDULE	
AF - ABOVE FLOOR	
AF - ABOVE FINISHED FLOOR	
RI - ROUGH IN	
CP - CONNECTION POINT	
FIELD CONNECTIONS BY RESPECTIVE TRADES	


G A S
1" 4" = 1' - 0"

CONTENTS	
K1	LAYOUT
K2	ISOMETRICS
K3	SCHEDULES
K4	ELECTRICAL
K5	PLUMBING
K6	SLAB LAYOUT
K7	VENTILATION
K8	MECHANICAL
K9	DEMO
K10	INSTALLATION DETAILS

NORFOLK YACHT
& COUNTRY CLUB
2ND FLOOR

No.	Date	By	Revision
22	11/03/20	ddb	UPDATE SCHEDULES
24	11/24/20	BAR	1854 MODELS
25	10/28/21	ddb	Mirror (1 Set) B31, B32
			DMIT IEA B556 (BEB)

TYMOFF + MOSS
512 BOTETOURT ST
NORFOLK, VA 23510

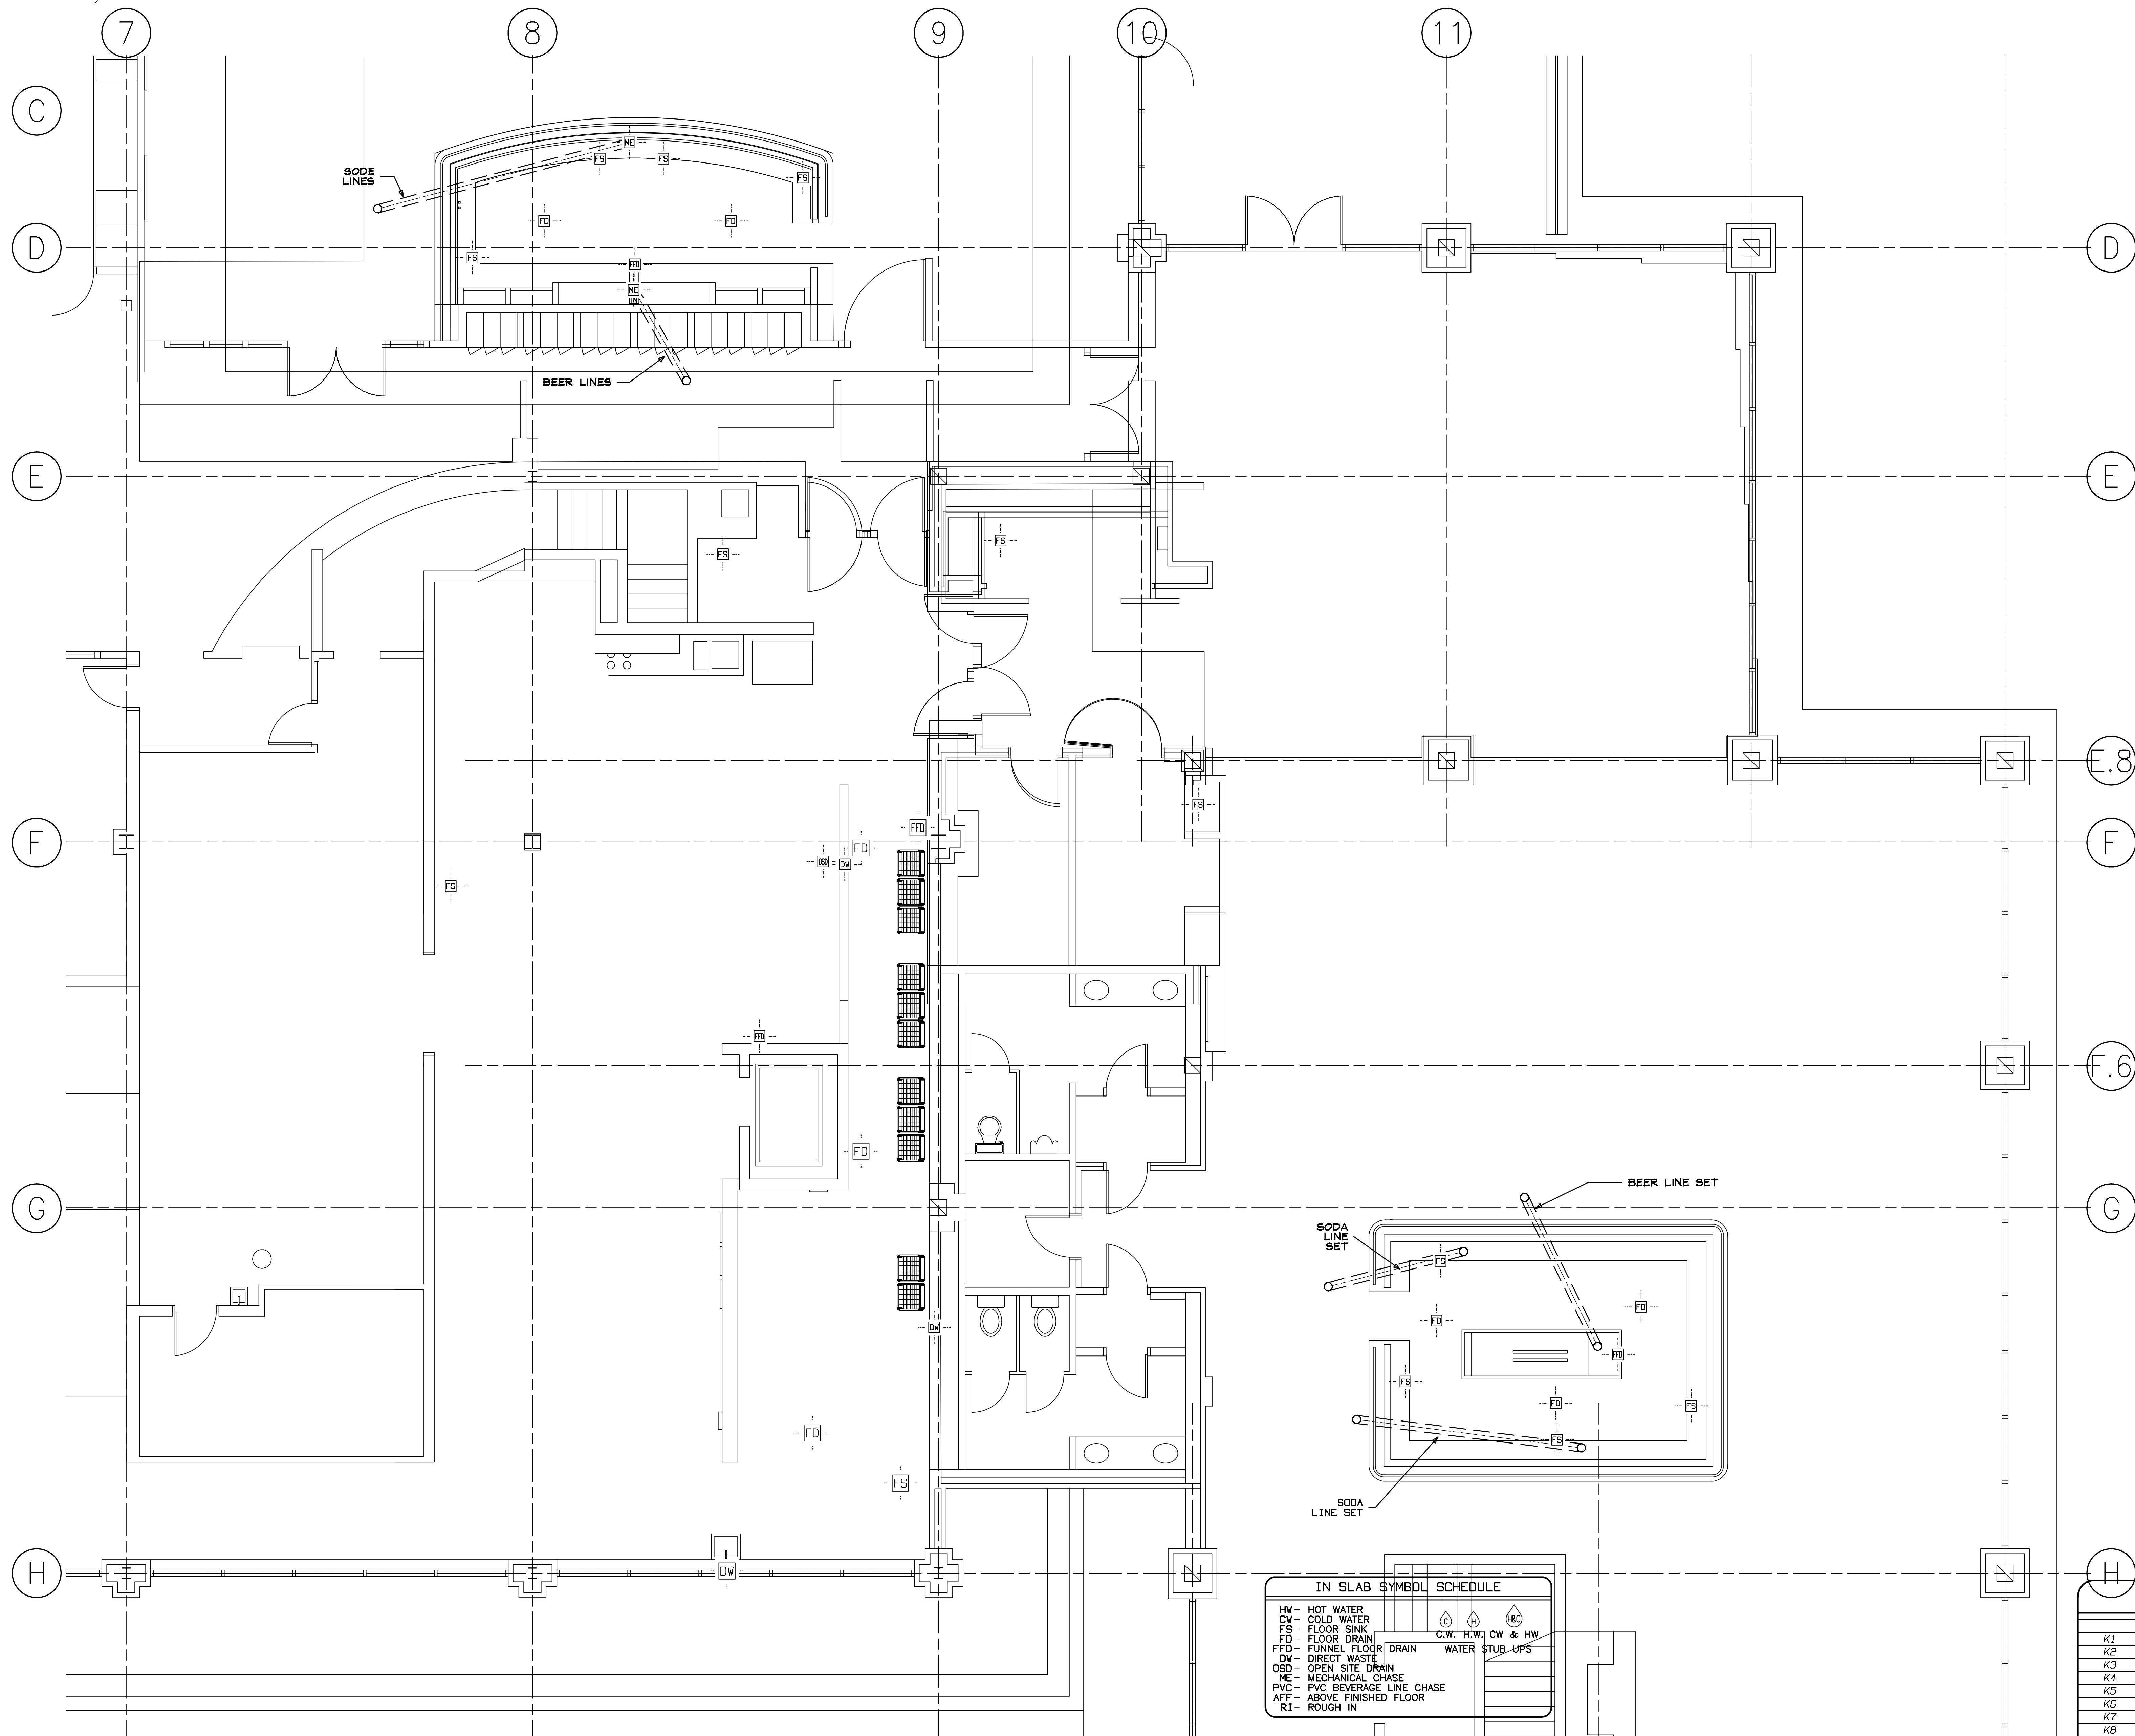


IN SLAB SYMBOL SCHEDULE	
HW - HOT WATER	
CW - COLD WATER	
FS - FLOOR SINK	
FD - FLOOR DRAIN	
FFD - FUNNEL FLOOR DRAIN	
DW - DIRECT WASTE	
OSD - OPEN SITE DRAIN	
ME - MECHANICAL CHASE	
PVC - PVC BEVERAGE LINE CHASE	
AF - ABOVE FINISHED FLOOR	
RT - ROUGH IN	
	C.W. H.W. CW & HW
	WATER STUB-UPS

SLAB LAYOUT

1/4" = 1' - 0"

CONTENTS

K1	LAYOUT
K2	ISOMETRICS
K3	SCHEDULES
K4	ELECTRICAL
K5	PLUMBING
K6	SLAB LAYOUT
K7	VENTILATION
K8	MECHANICAL
K9	DEMO
K10	INSTALLATION DETAILS

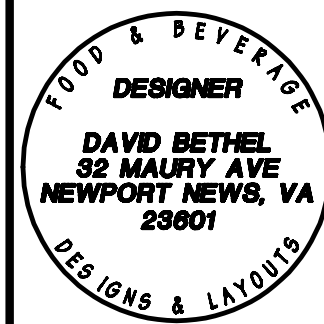

FDI
Fabricated Designs, Inc.
32 Maury Avenue, Va 23601
757.596.5949 1757.596.5767


NORFOLK YACHT
& COUNTRY CLUB
2ND FLOOR

No.	Date	By	Revisions
22	11/03/20	ddb	UPDATE SCHEDULES
24	11/24/20	BAR	1894 MODELS
25	01/28/21	ddb	Mirror (1 Set) B31, B32 DMIT IEA B55B (BEB)

TYMOFF + MOSS
512 BOTETOURT ST
NORFOLK, VA 23510

SCALE:
AS NOTED
DATE: 6/19/20
DRAWN BY: DDB
TM-NFK

K8

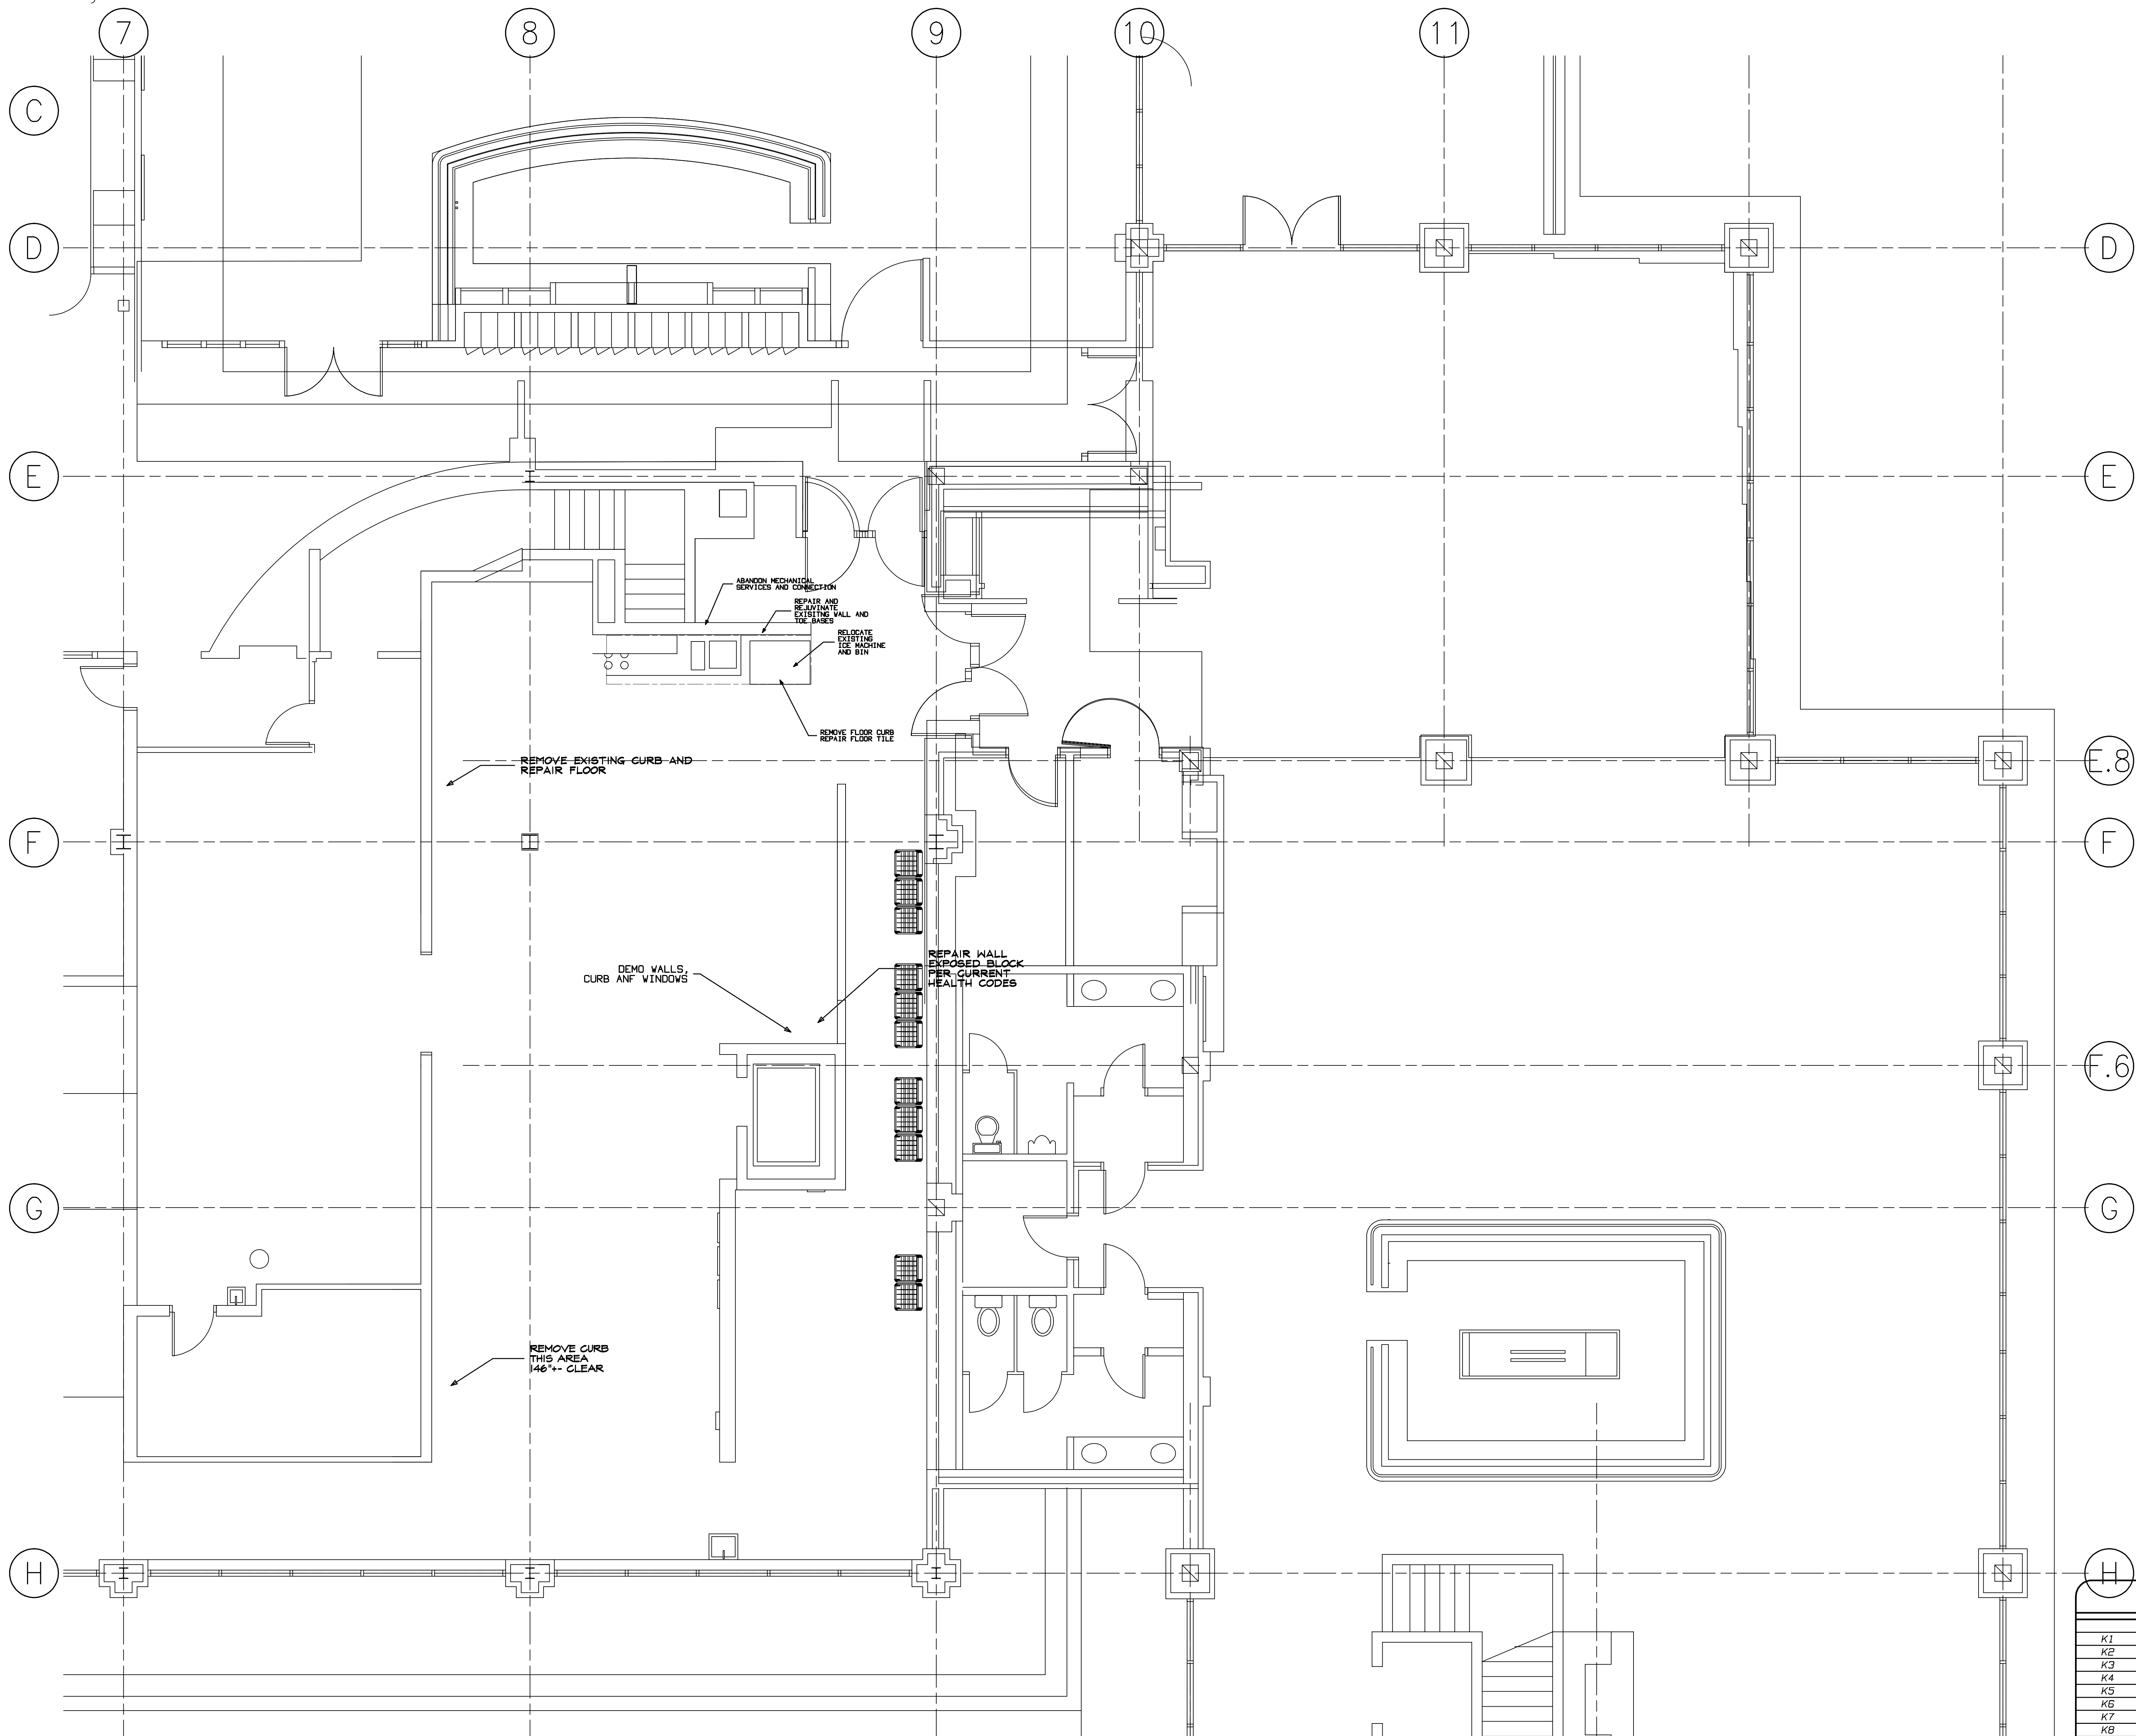









DIMENSIONS

1/4" = 1' - 0"

CONTENTS

K1	LAYOUT
K2	ISOMETRICS
K3	SCHEDULES
K4	ELECTRICAL
K5	PLUMBING
K6	SLAB LAYOUT
K7	VENTILATION
K8	MECHANICAL
K9	DEMO
K10	INSTALLATION DETAILS

No.	Date	By	Revision
22	11/03/20	ddb	UPDATE SCHEDULES
24	11/24/20	BAR	1894 MODELS
25	01/28/21	ddb	Mirror (1 Set) B31, B32
			DMIT IEA B55B (BEB)

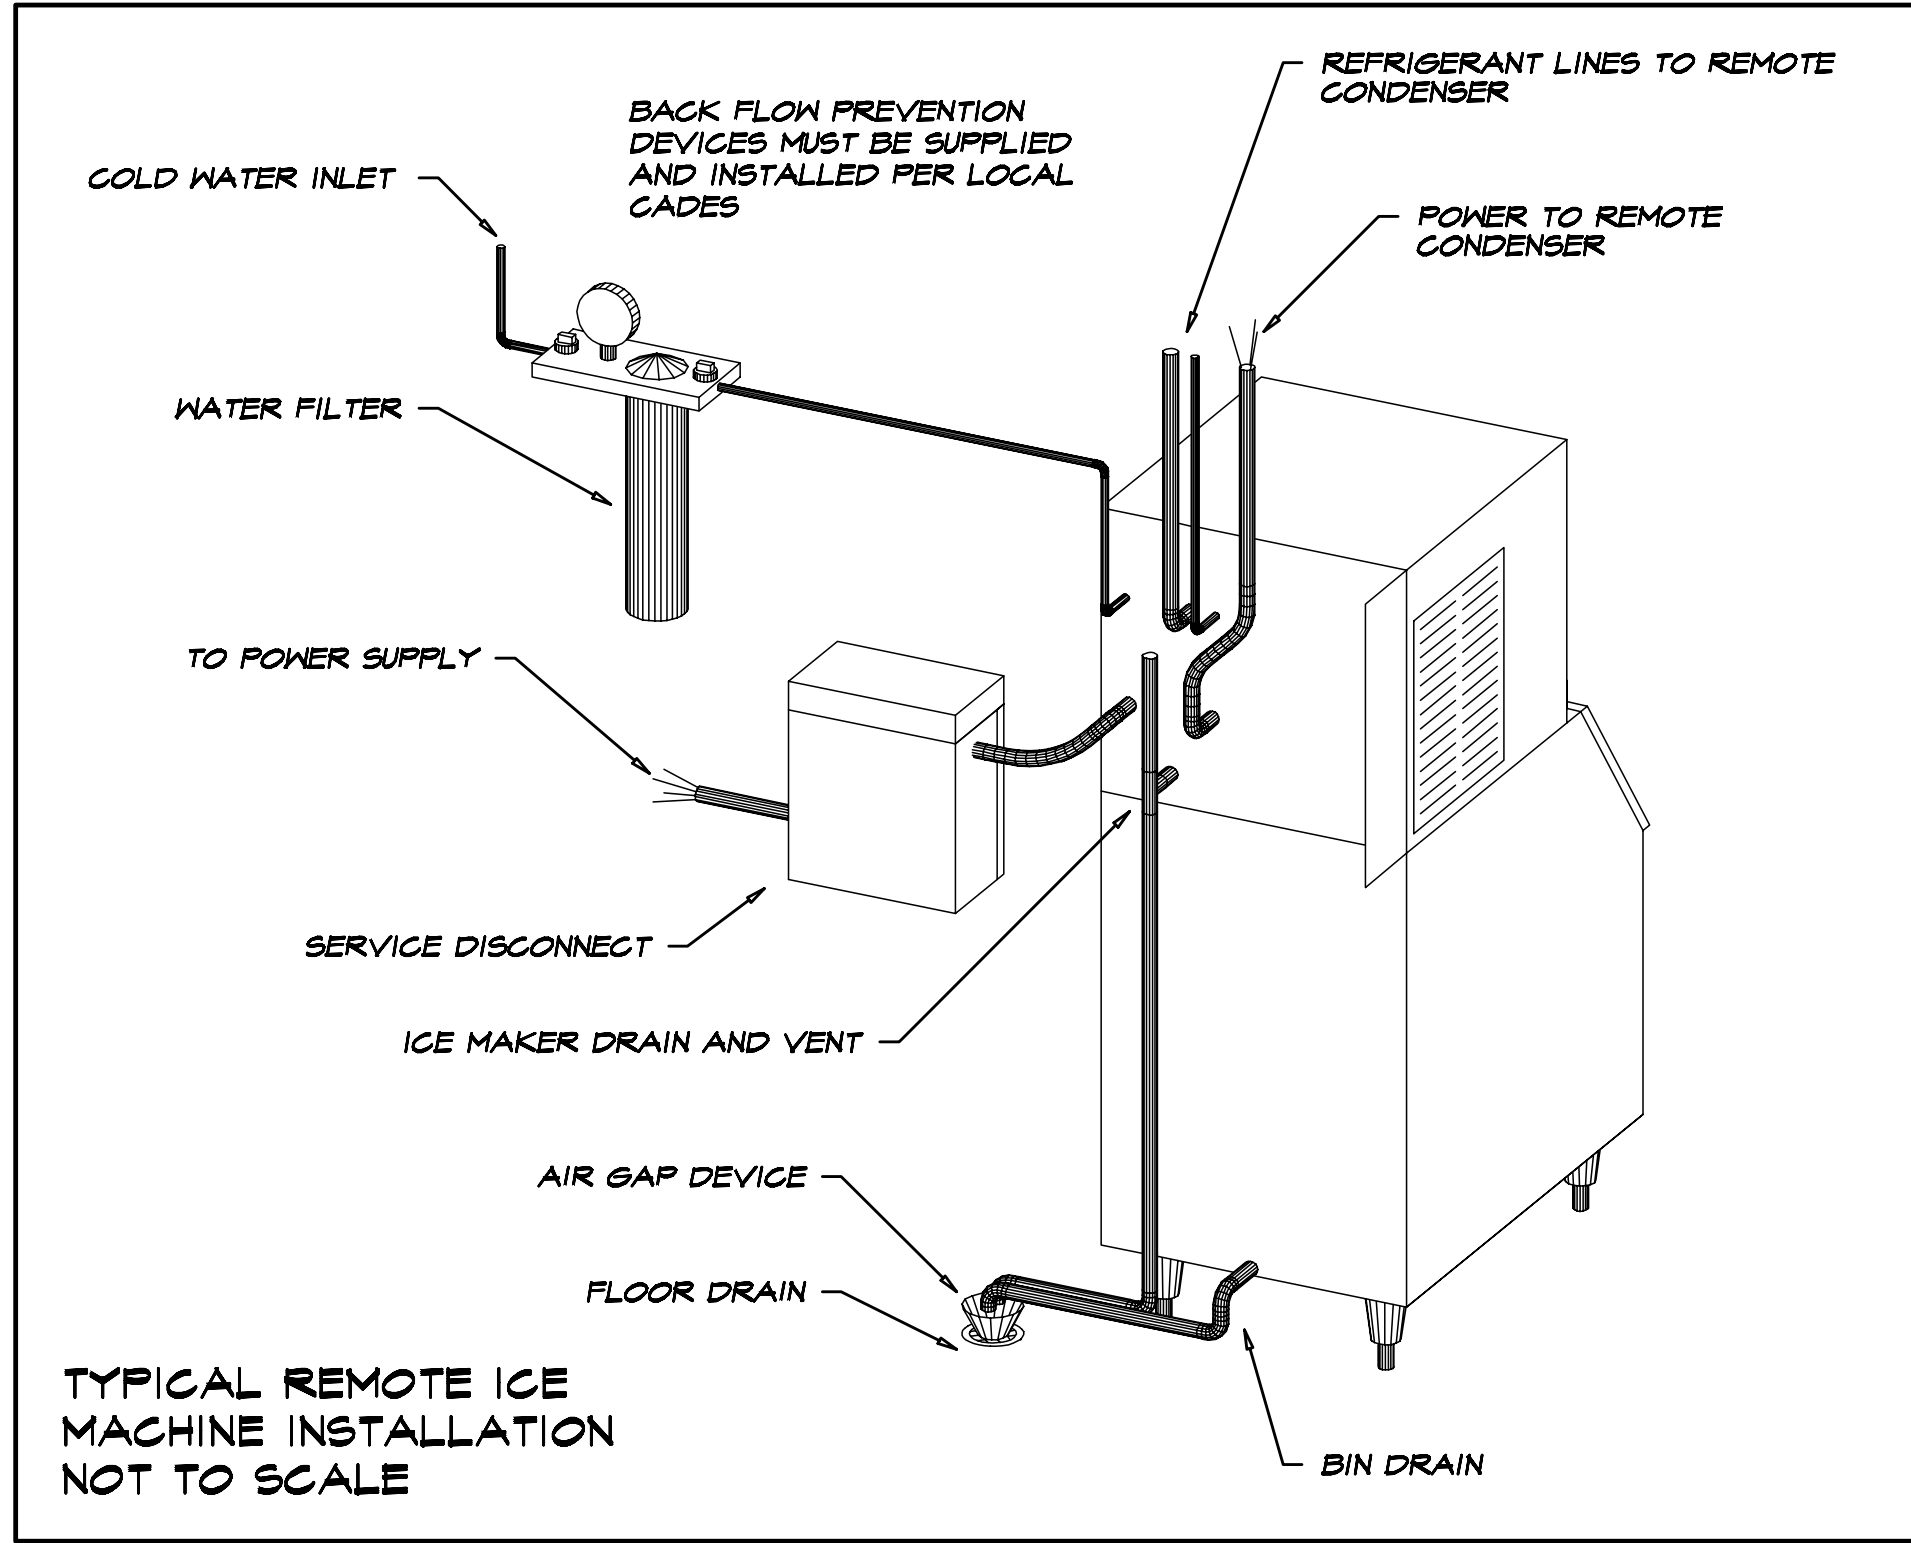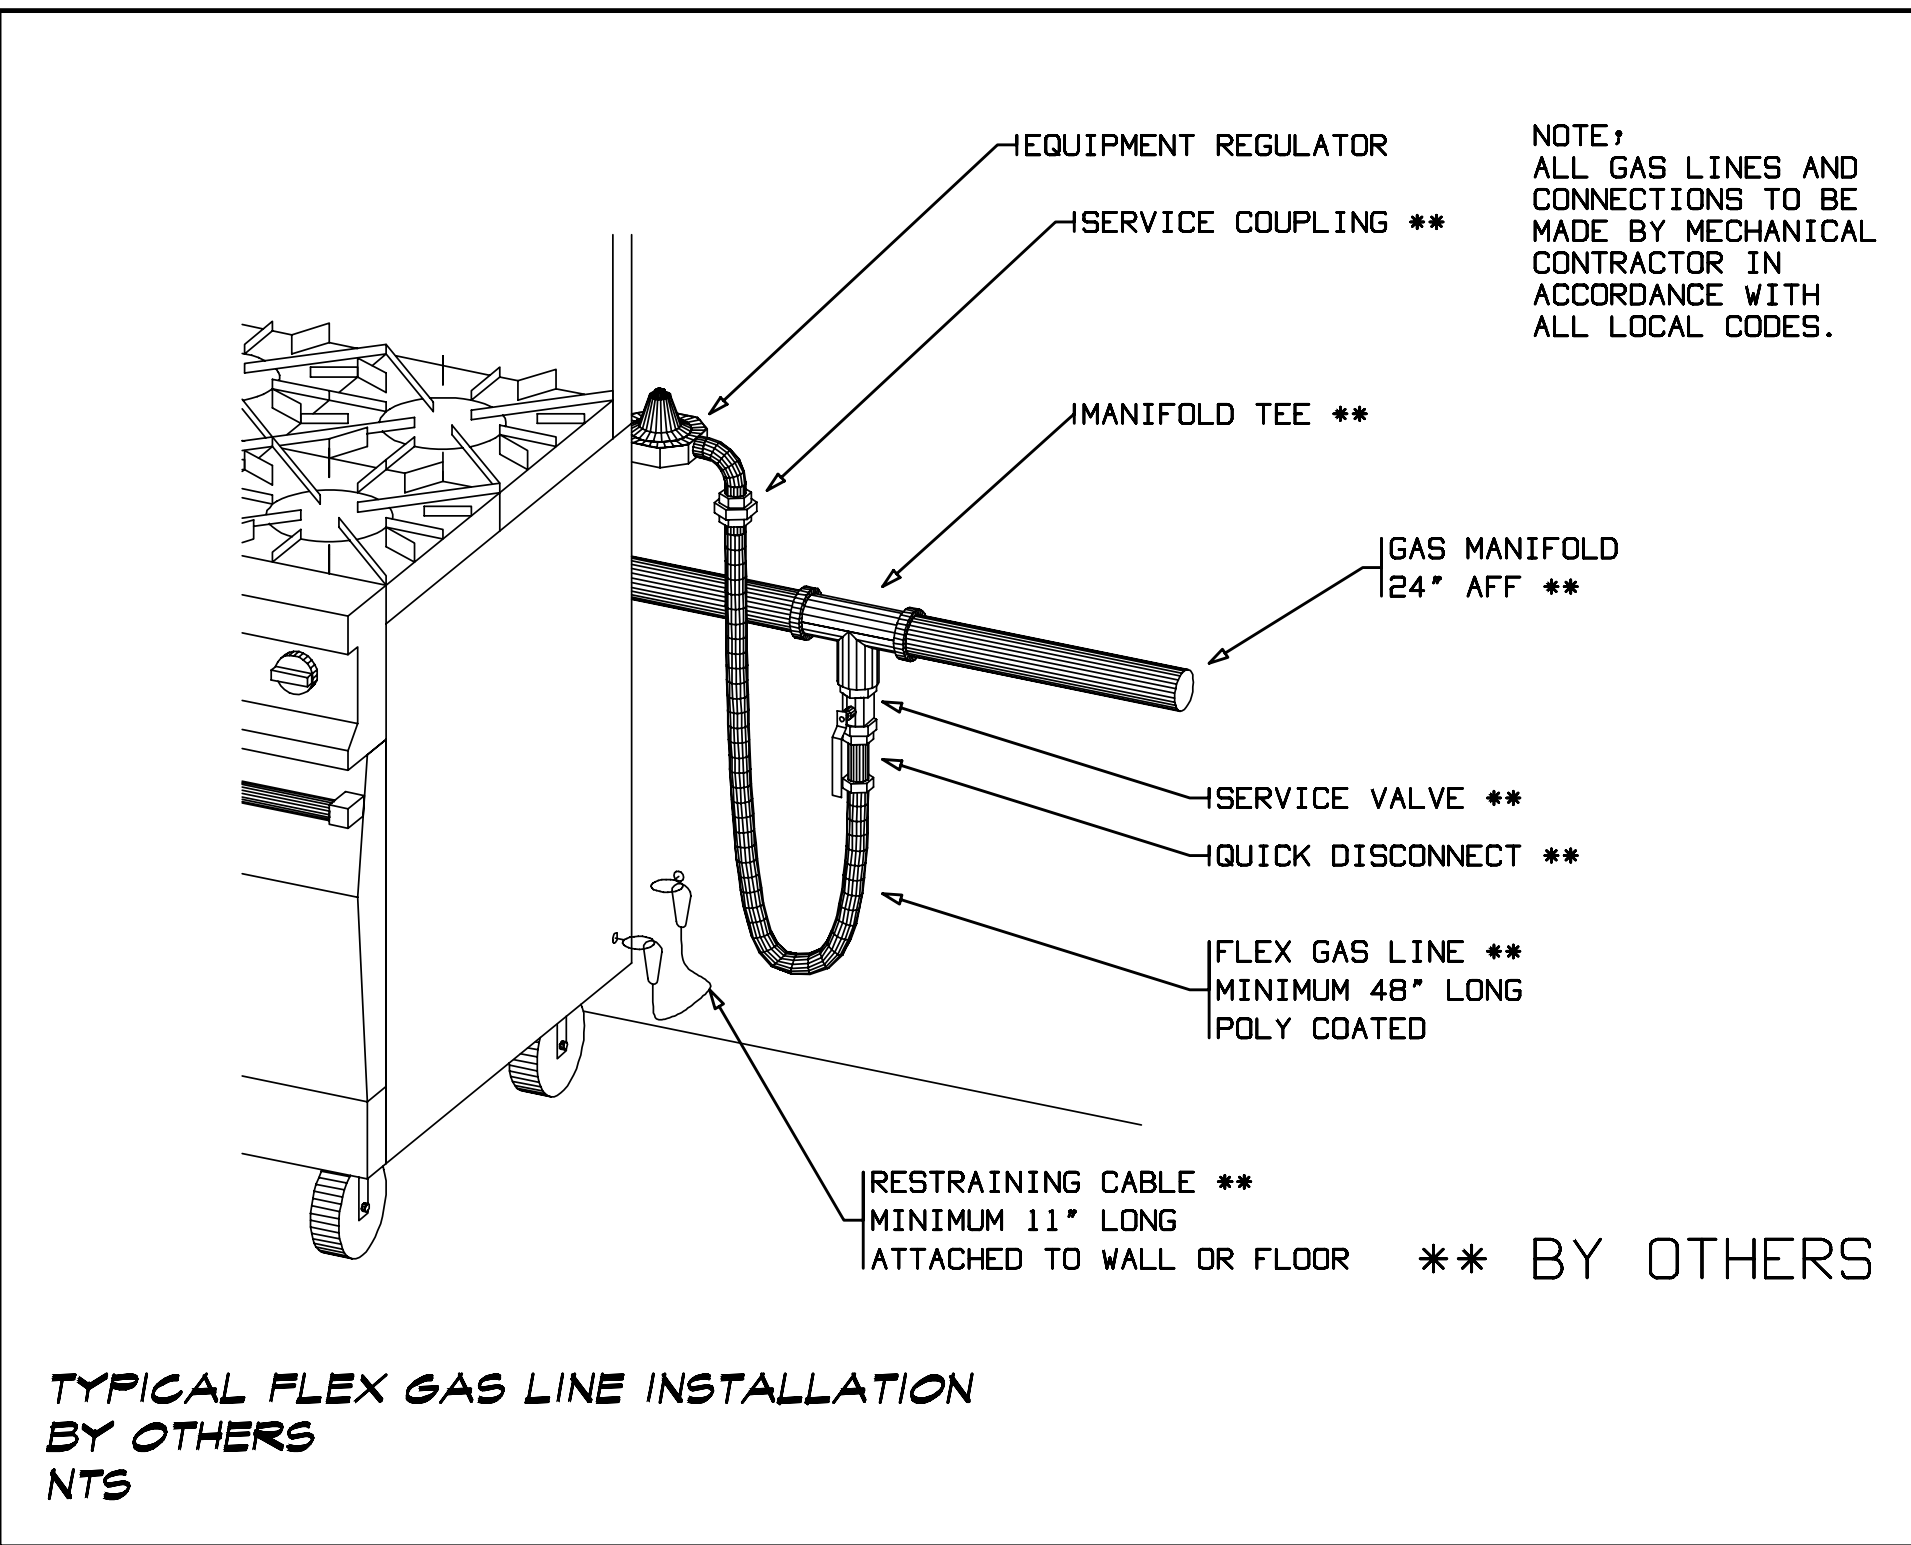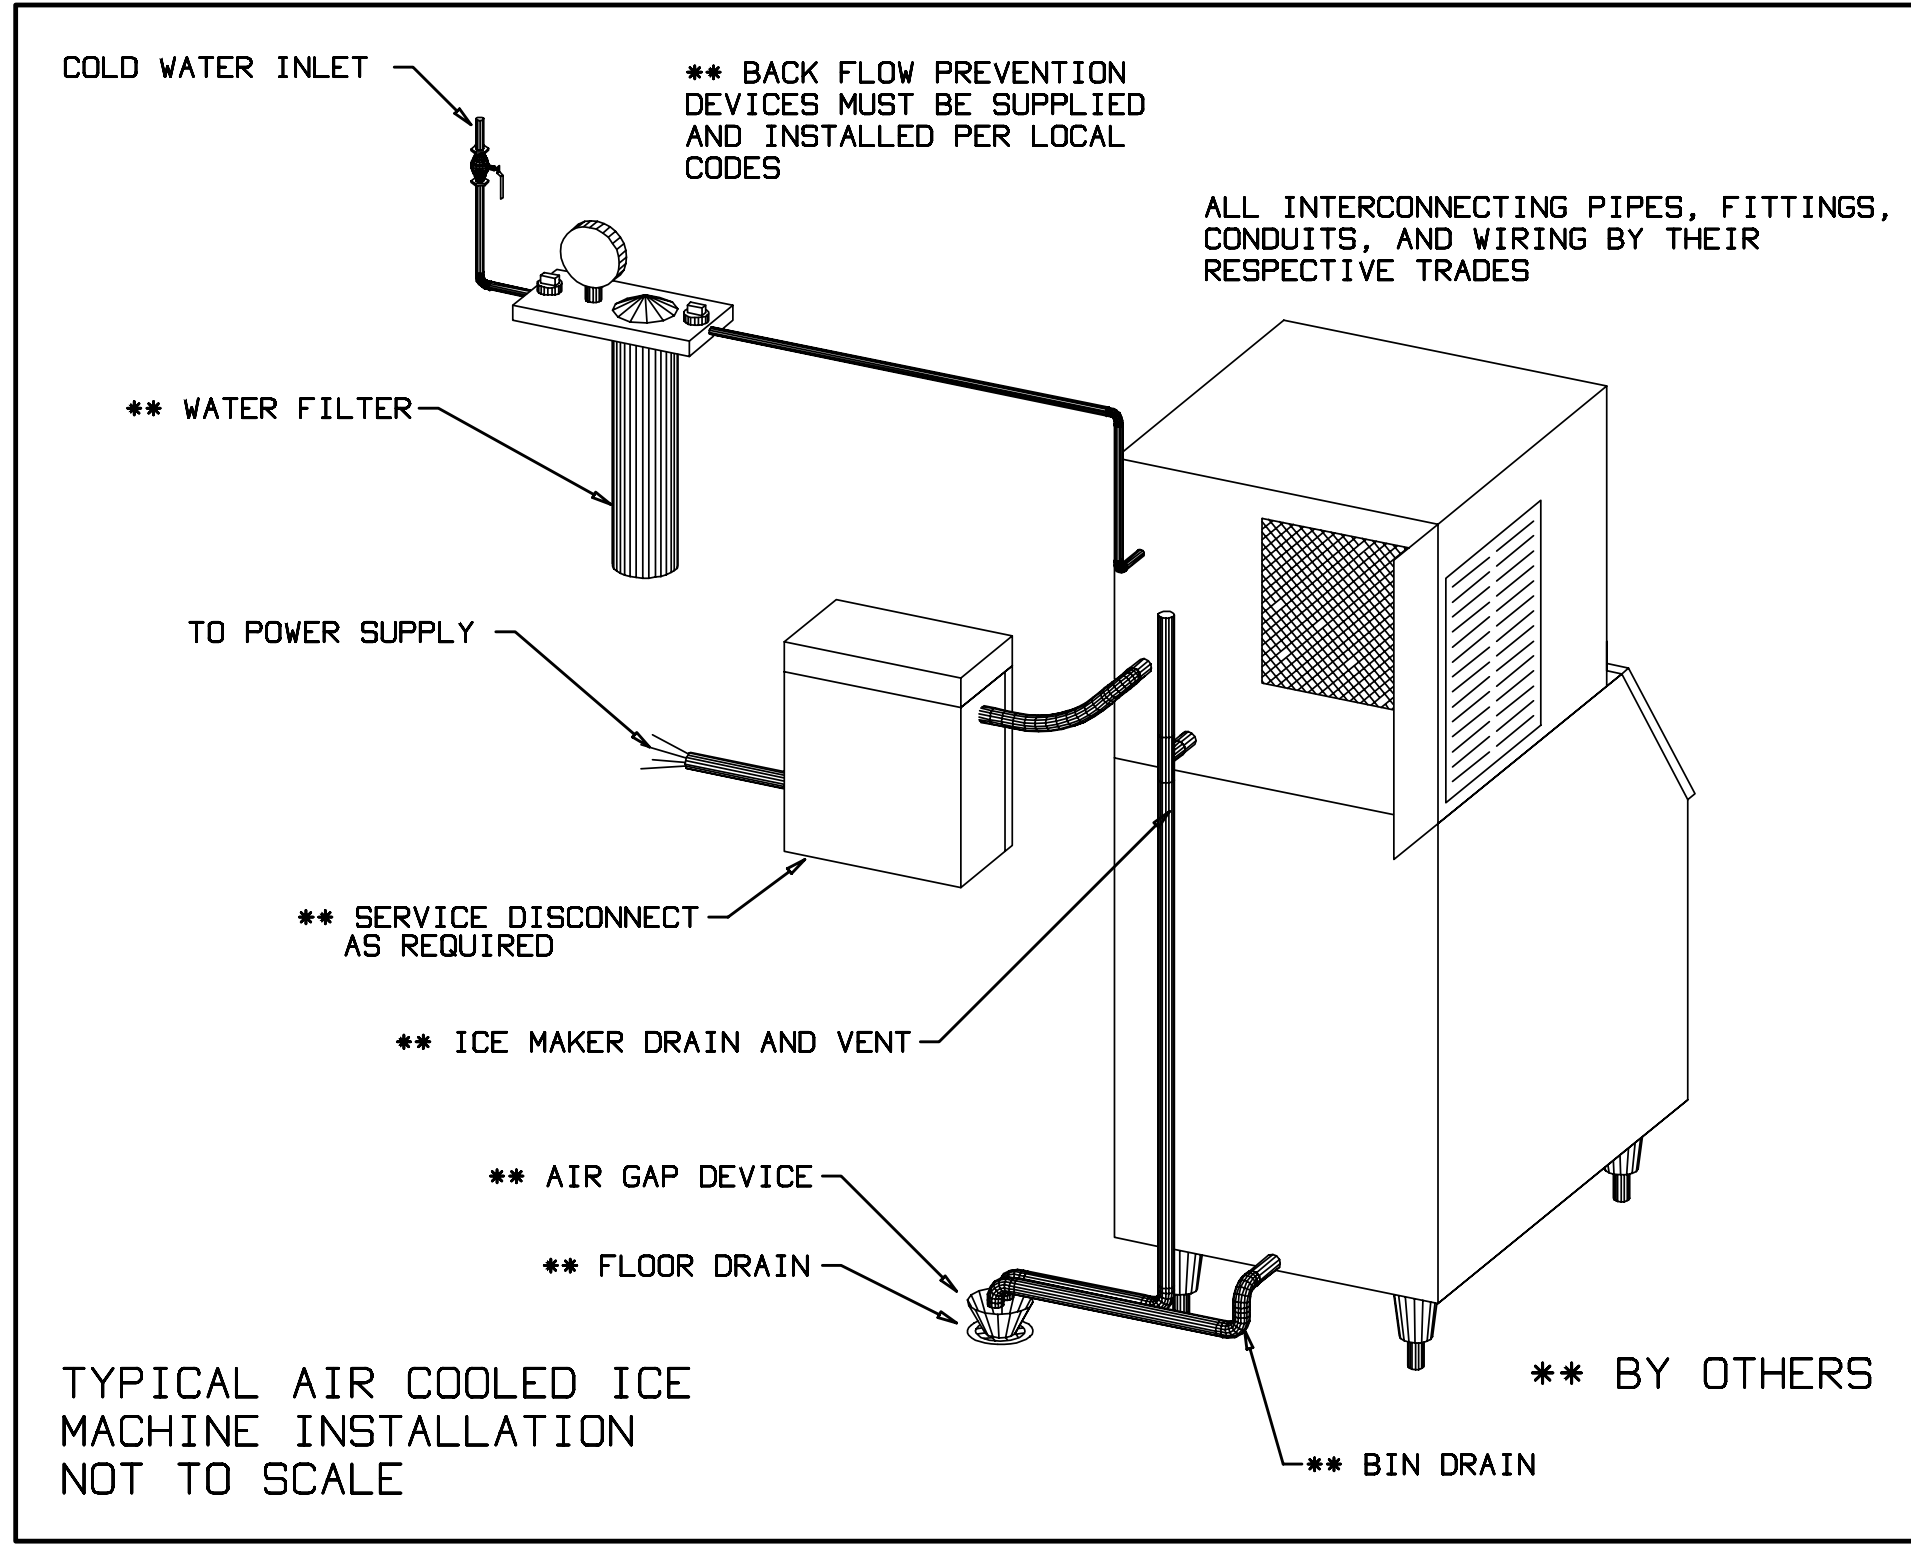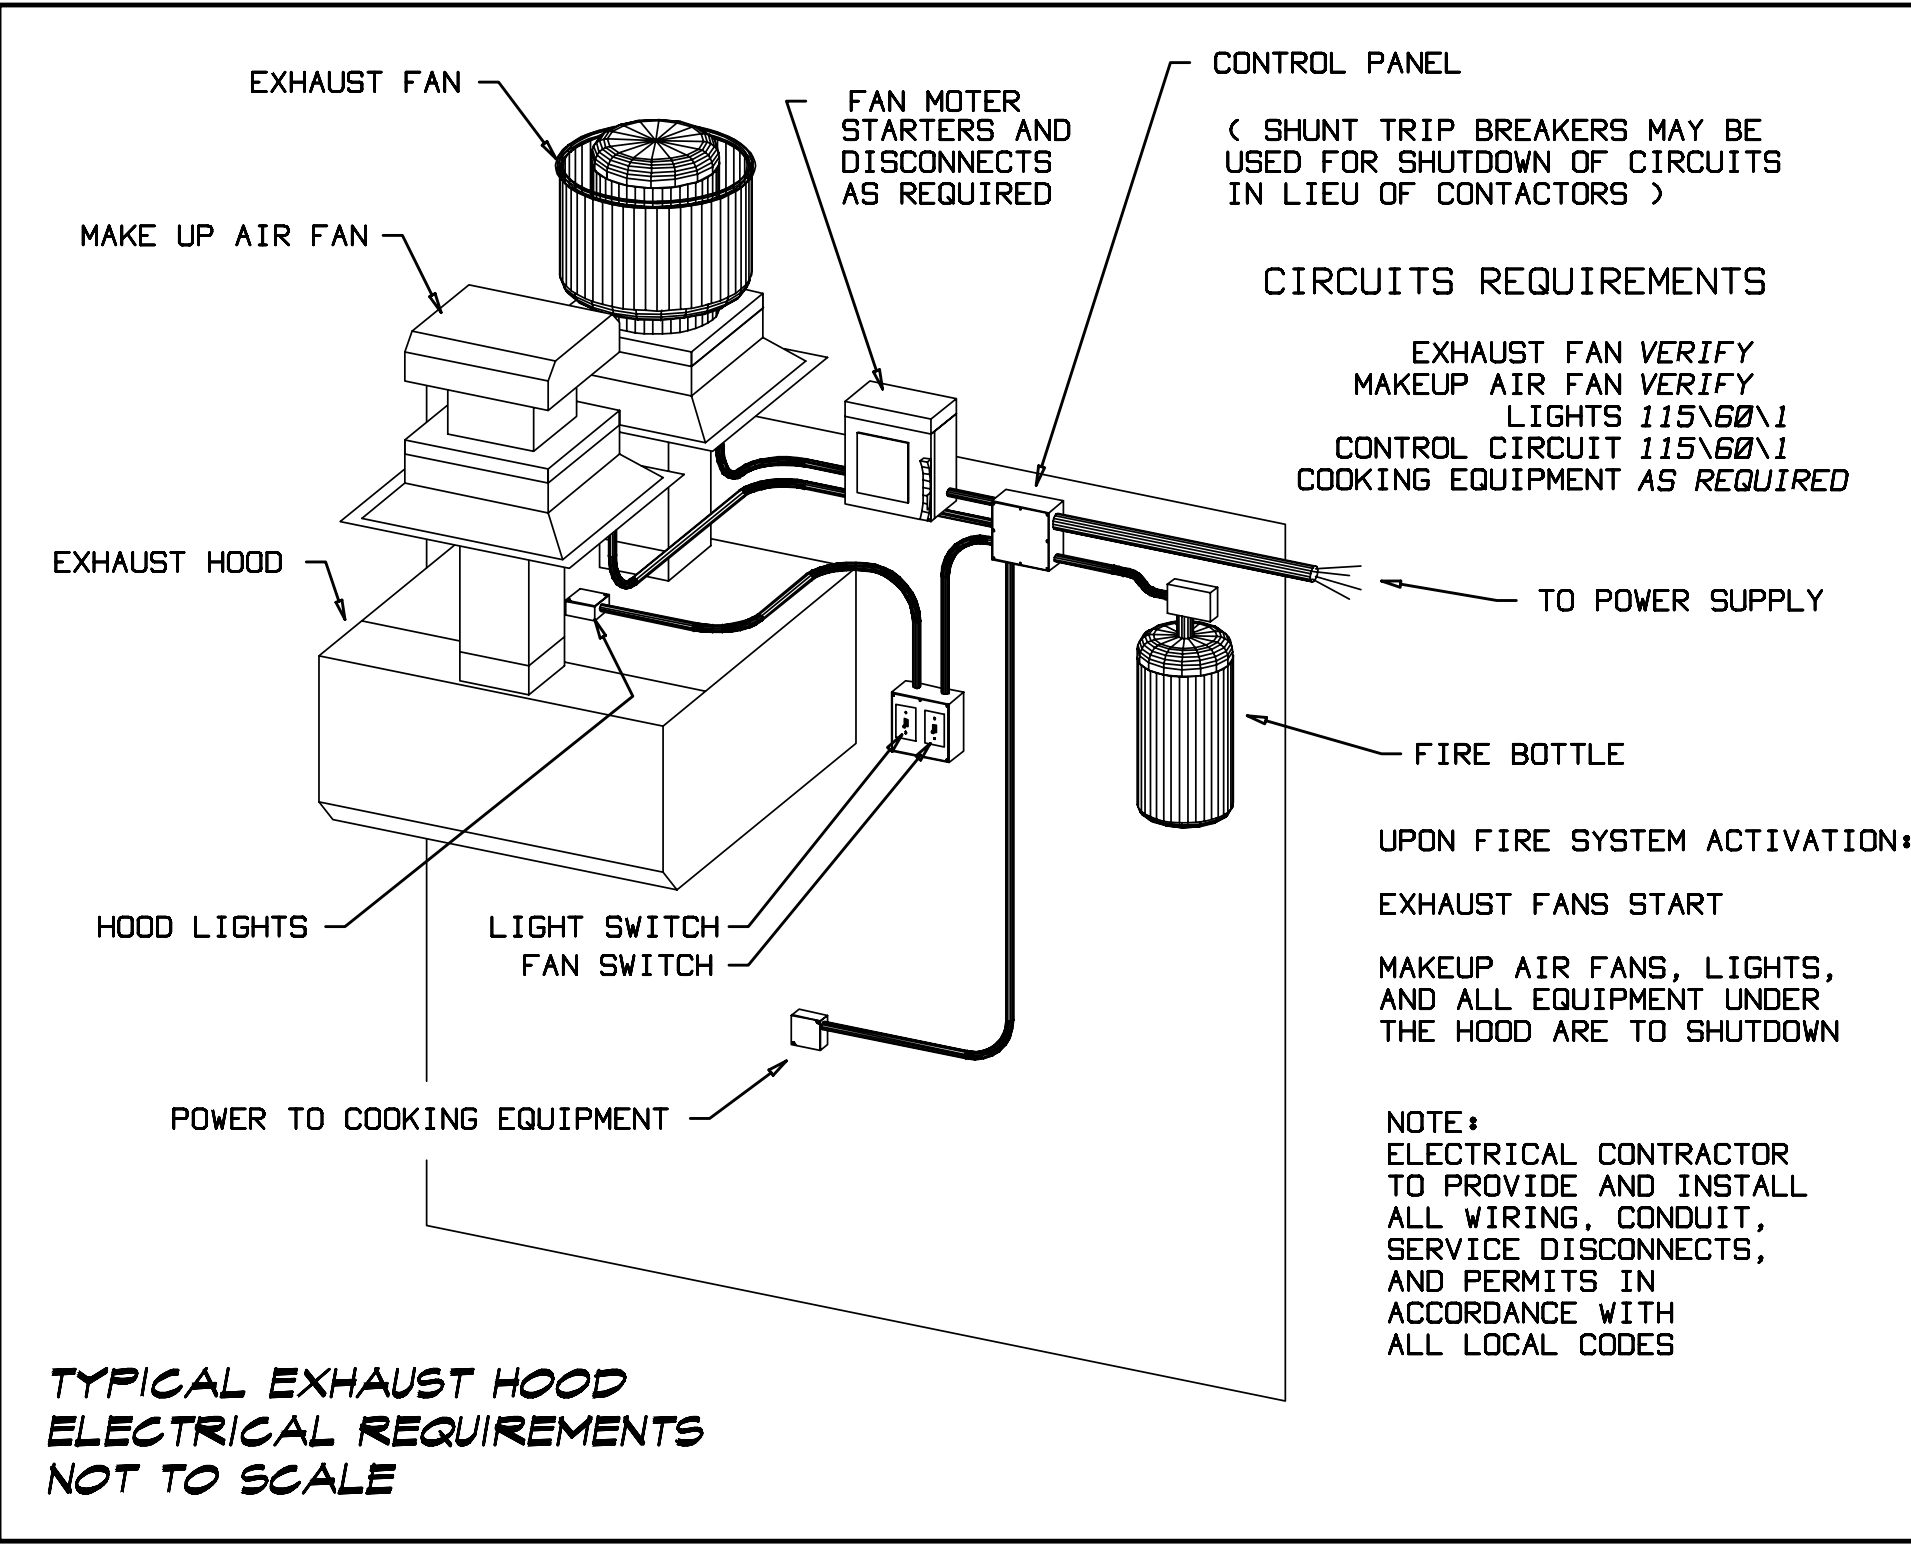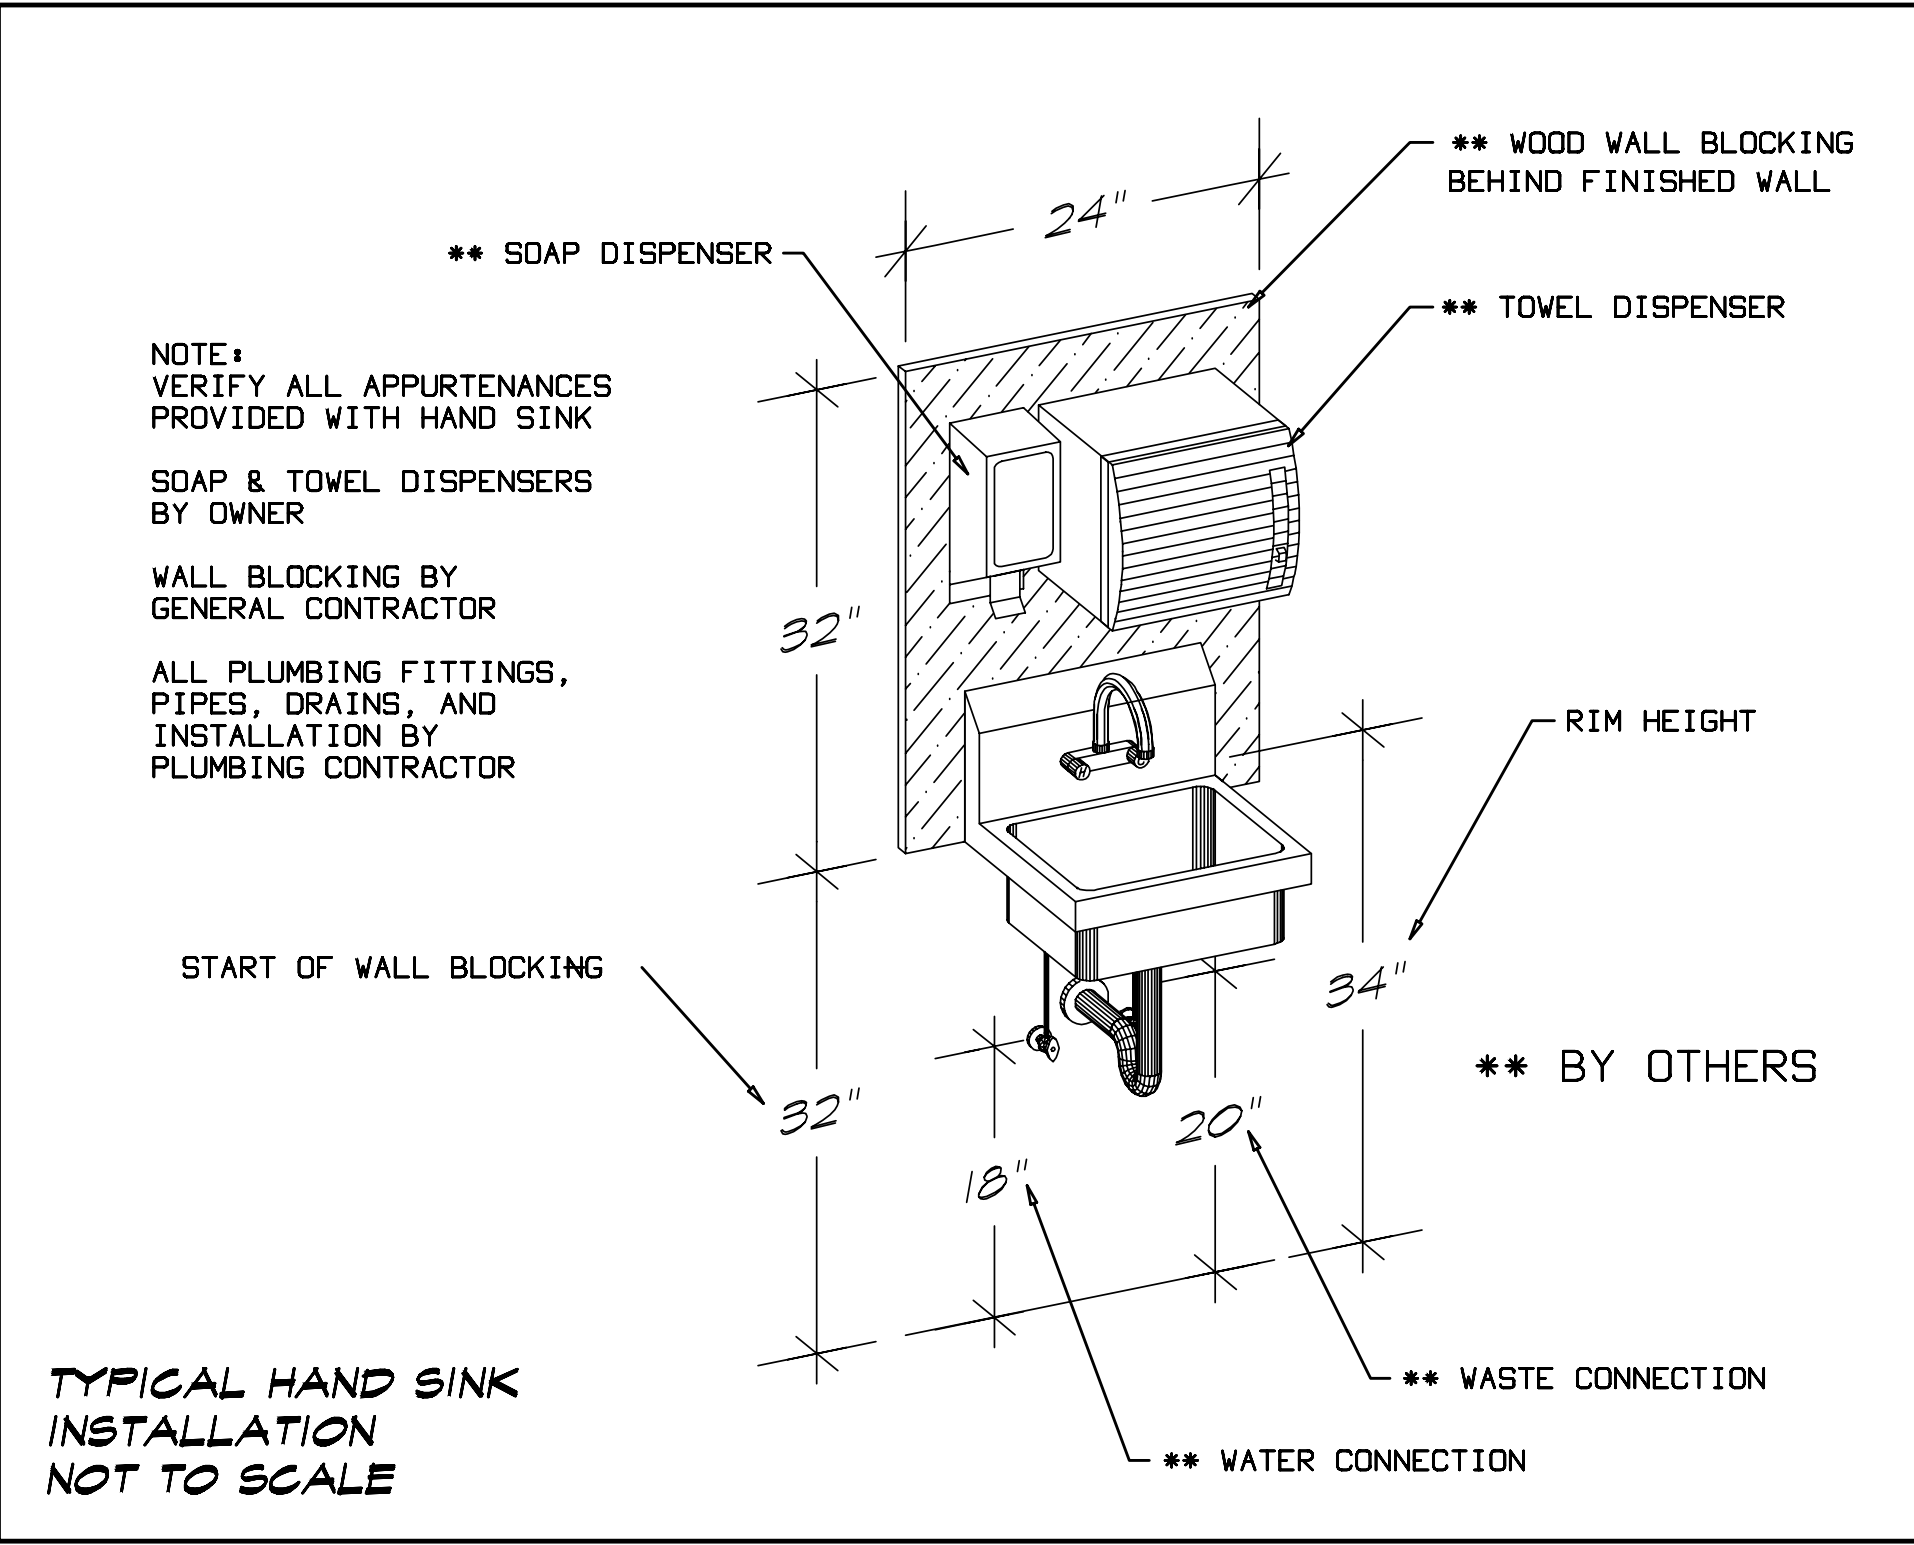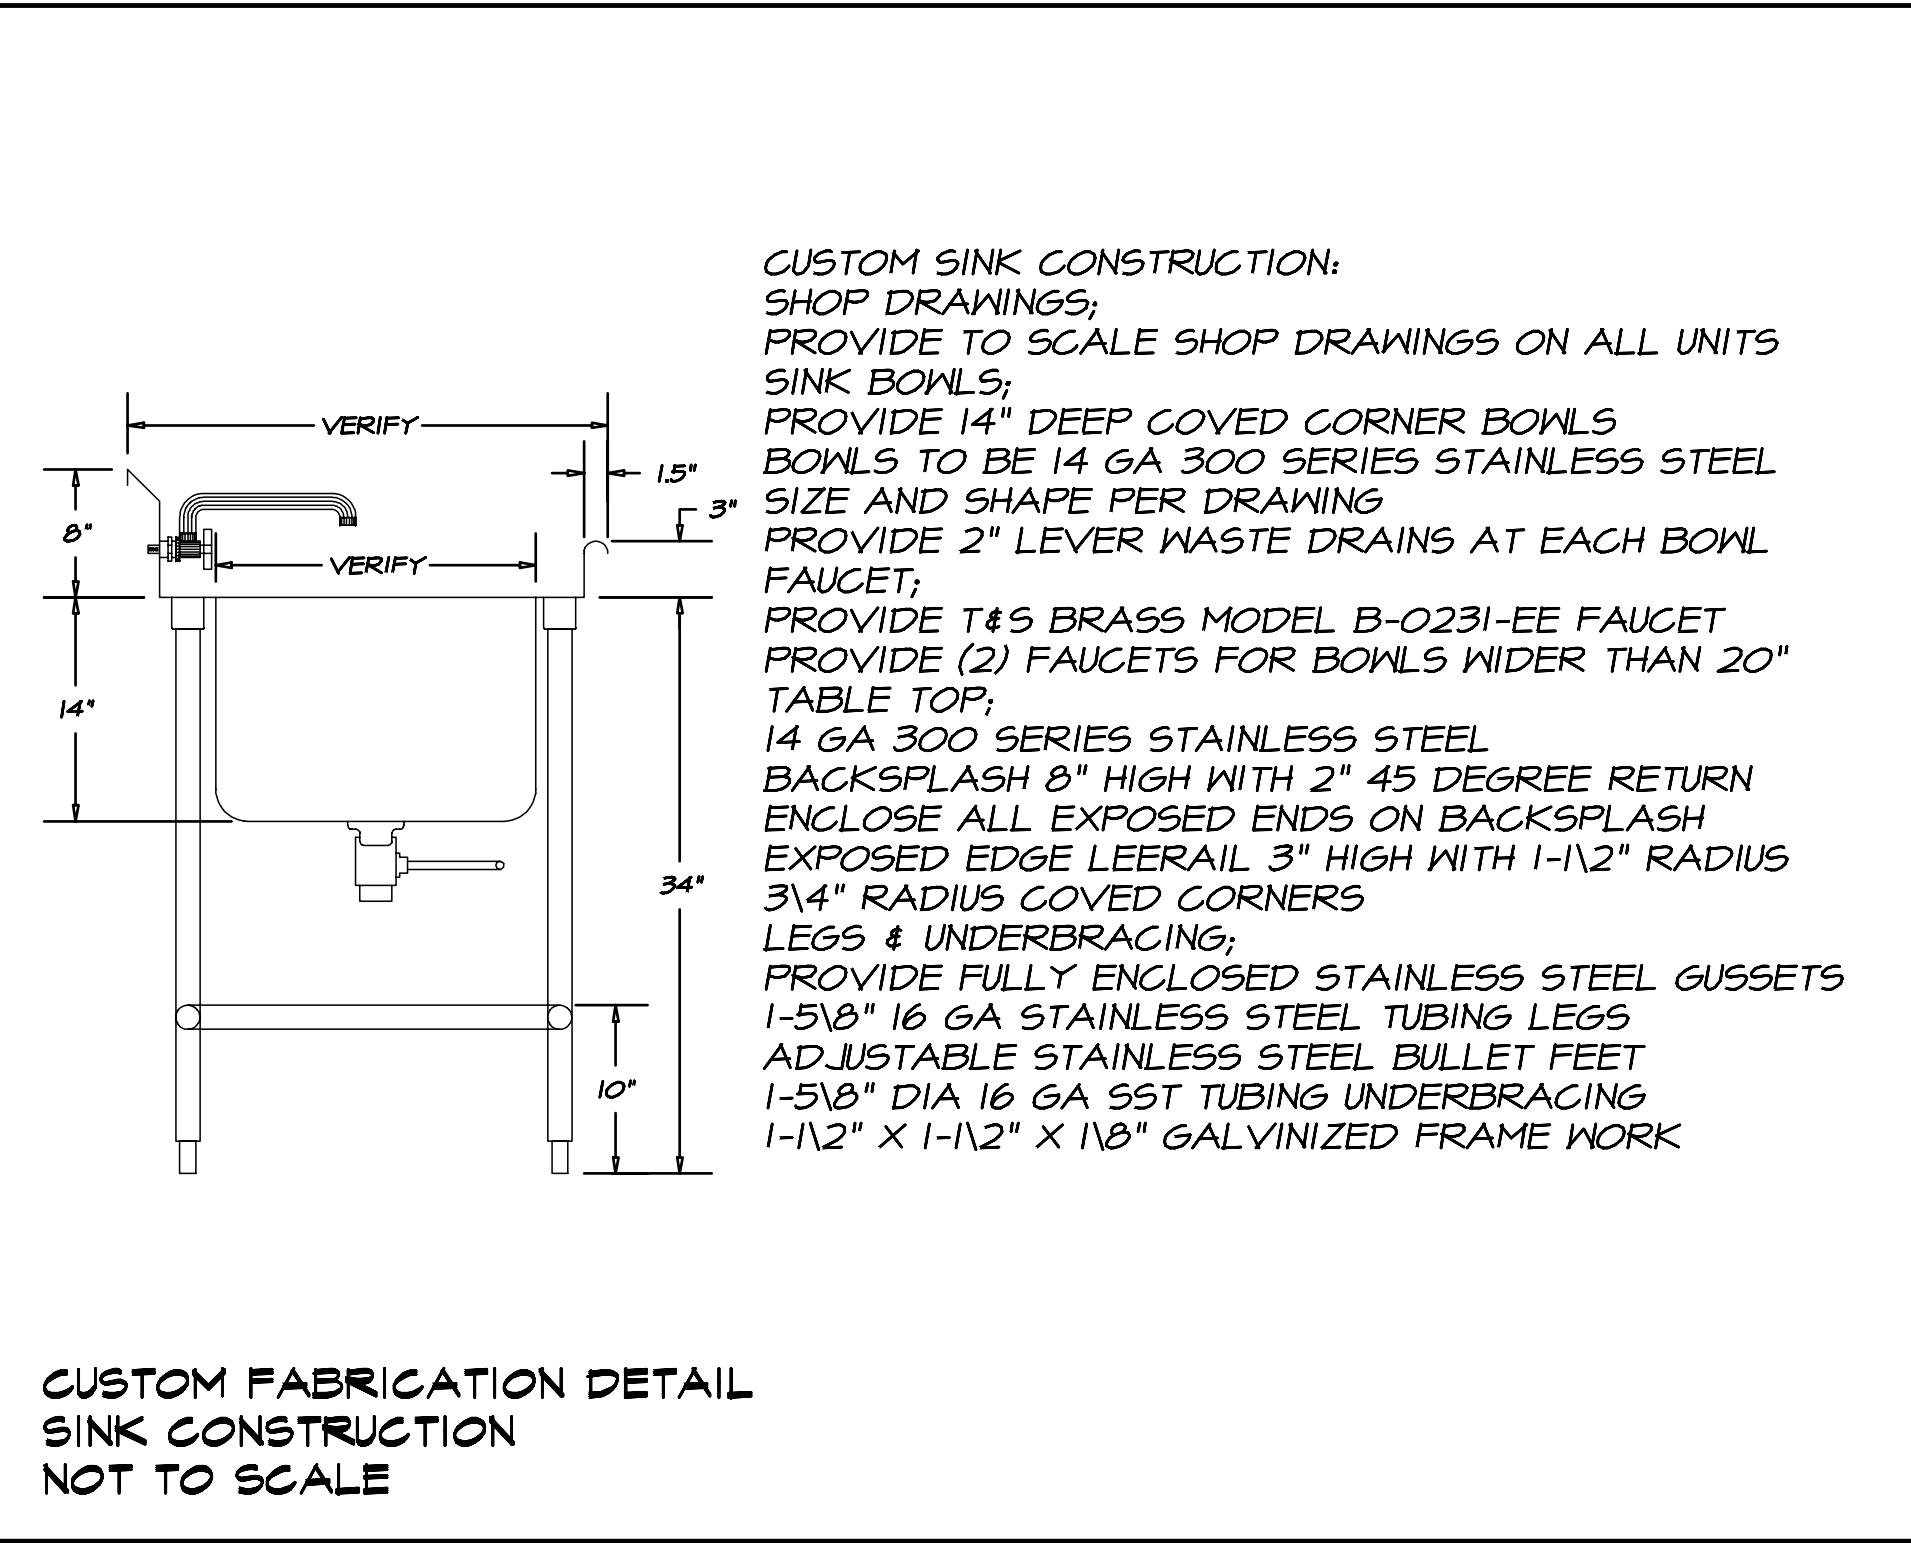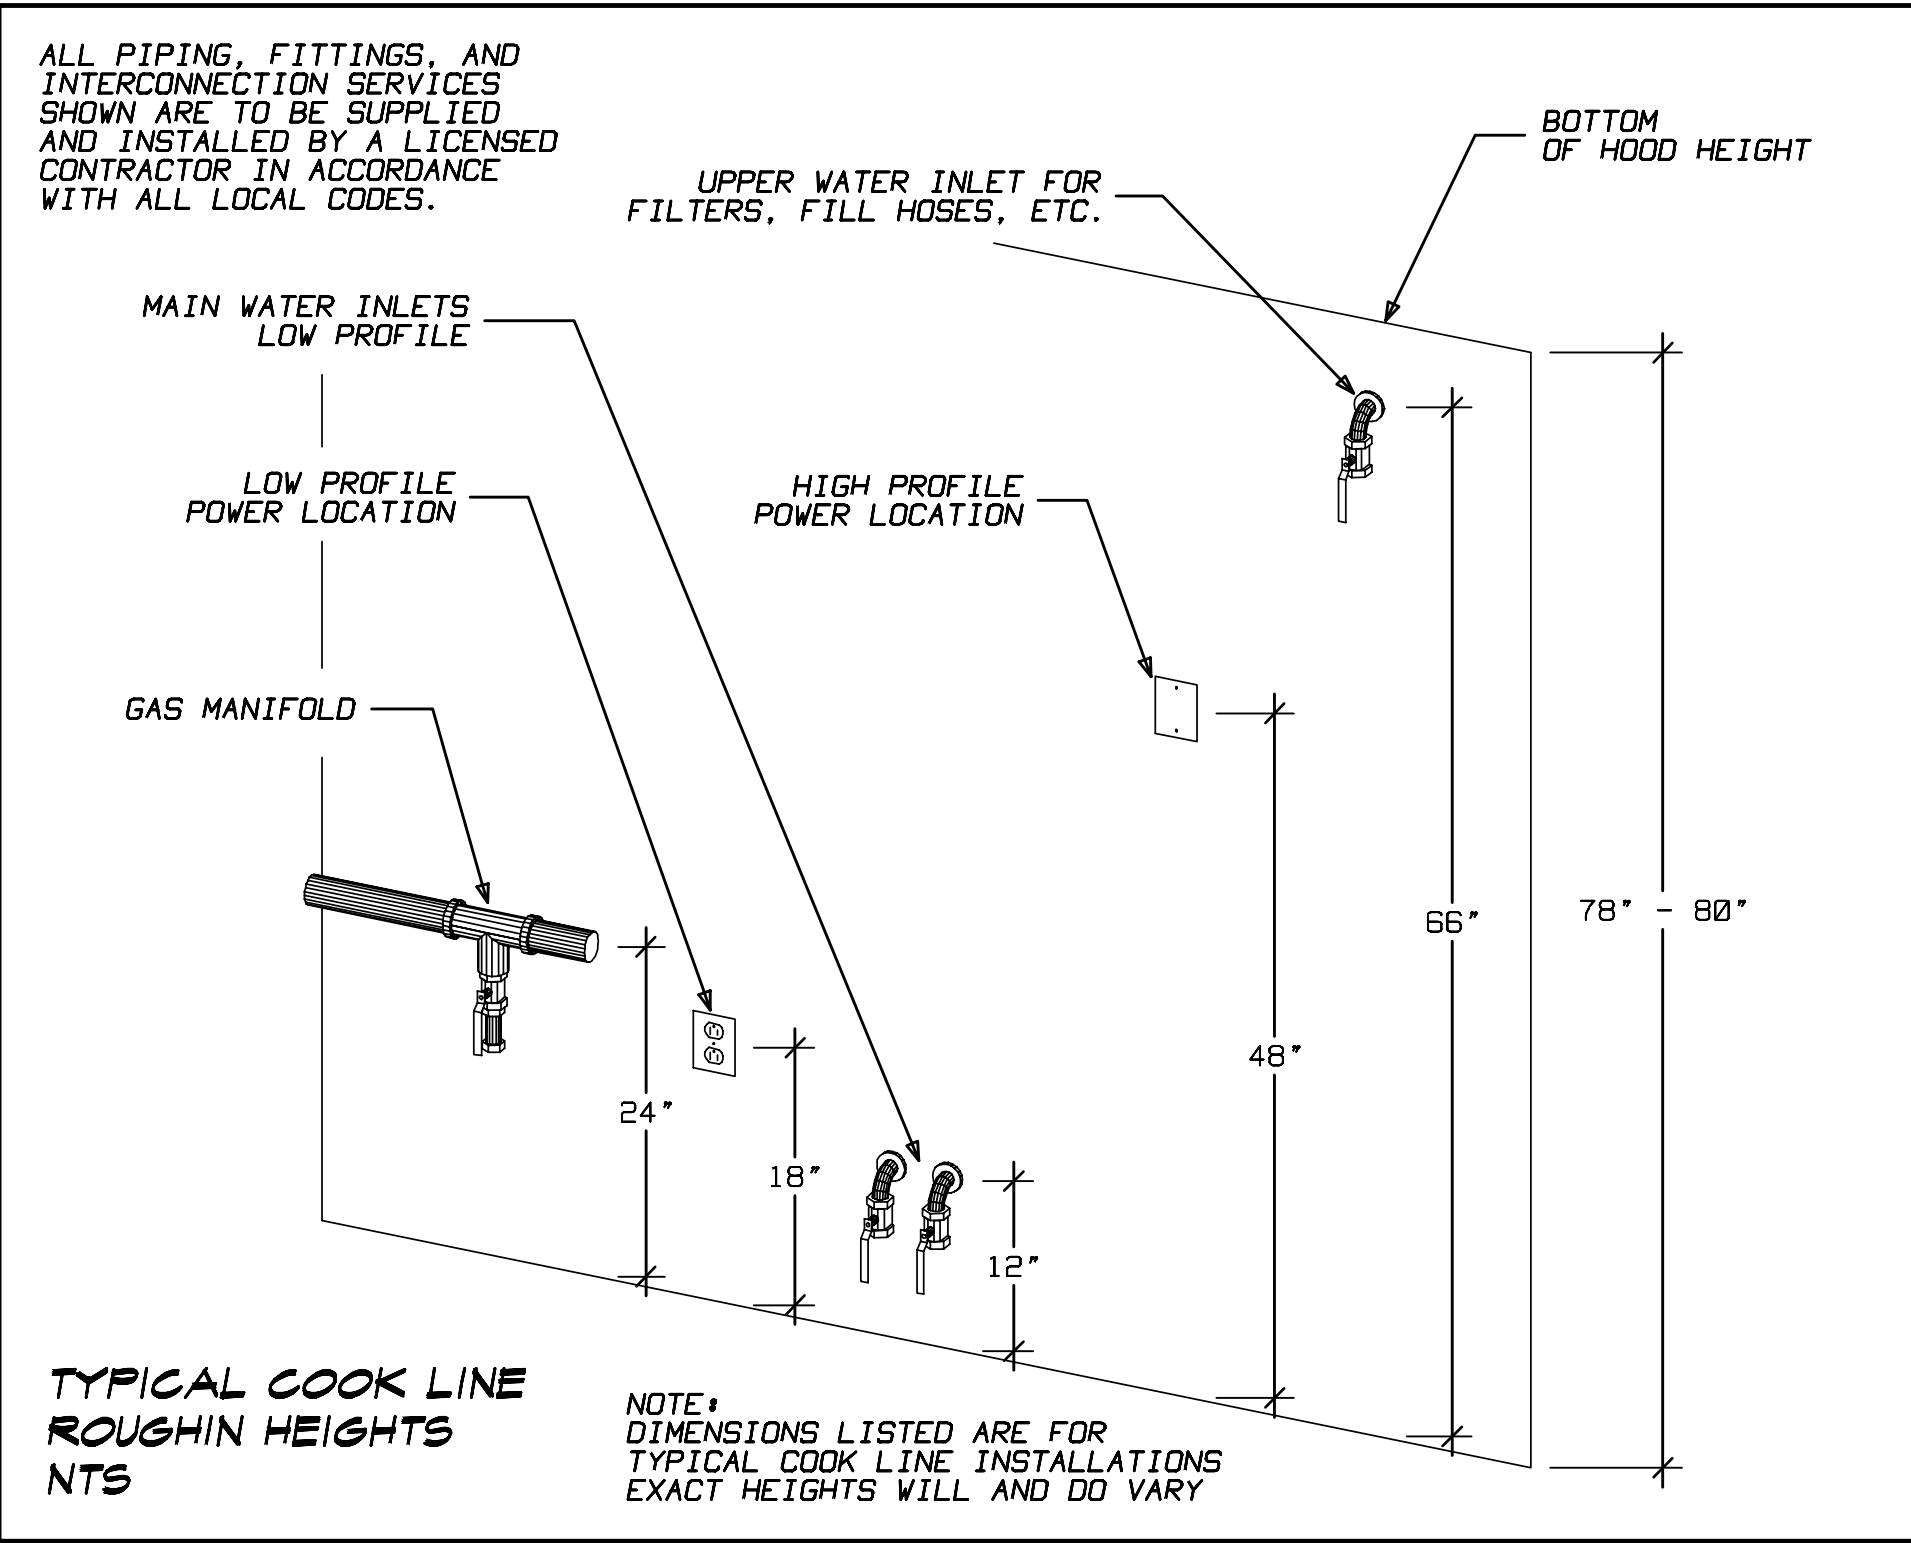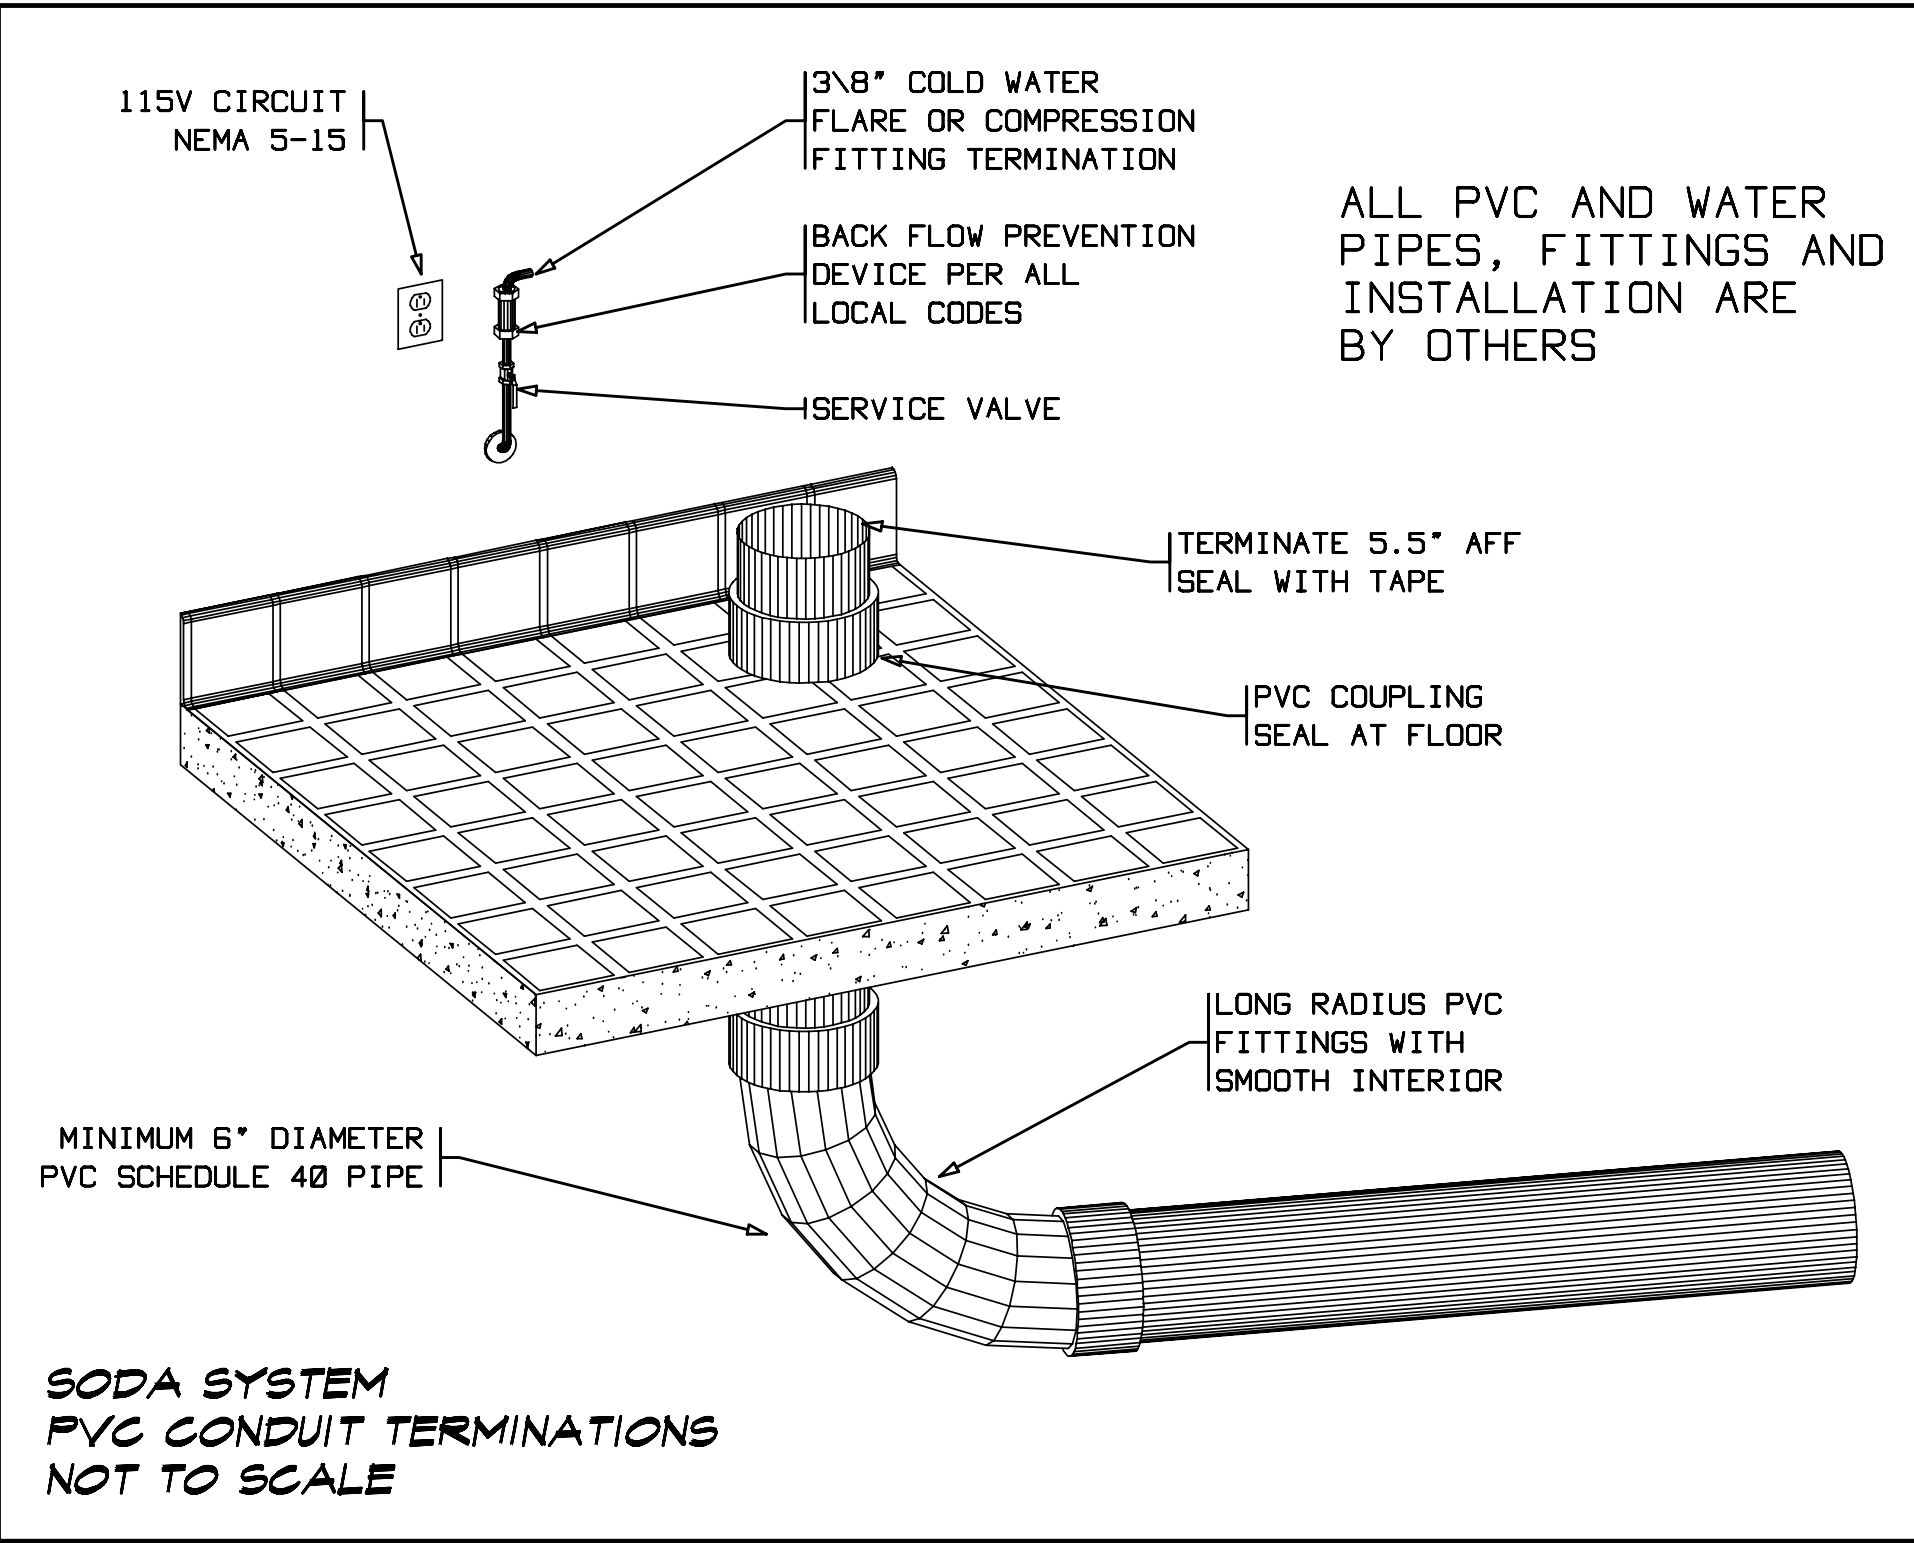

CONTENTS	
K1	LAYOUT
K2	ISOMETRICS
K3	SCHEDULES
K4	ELECTRICAL
K5	PLUMBING
K6	SLAB LAYOUT
K7	VENTILATION
K8	MECHANICAL
K9	DEMO
K10	INSTALLATION DETAILS

REVISIONS	
No.	Revision
22	11/03/20 ddb UPDATE SCHEDULES
24	11/24/20 BAR 1894 MODELS
25	11/28/21 ddb Mirror (1 Set) B31, B32
	DWIT IEA B556 (BEE)