




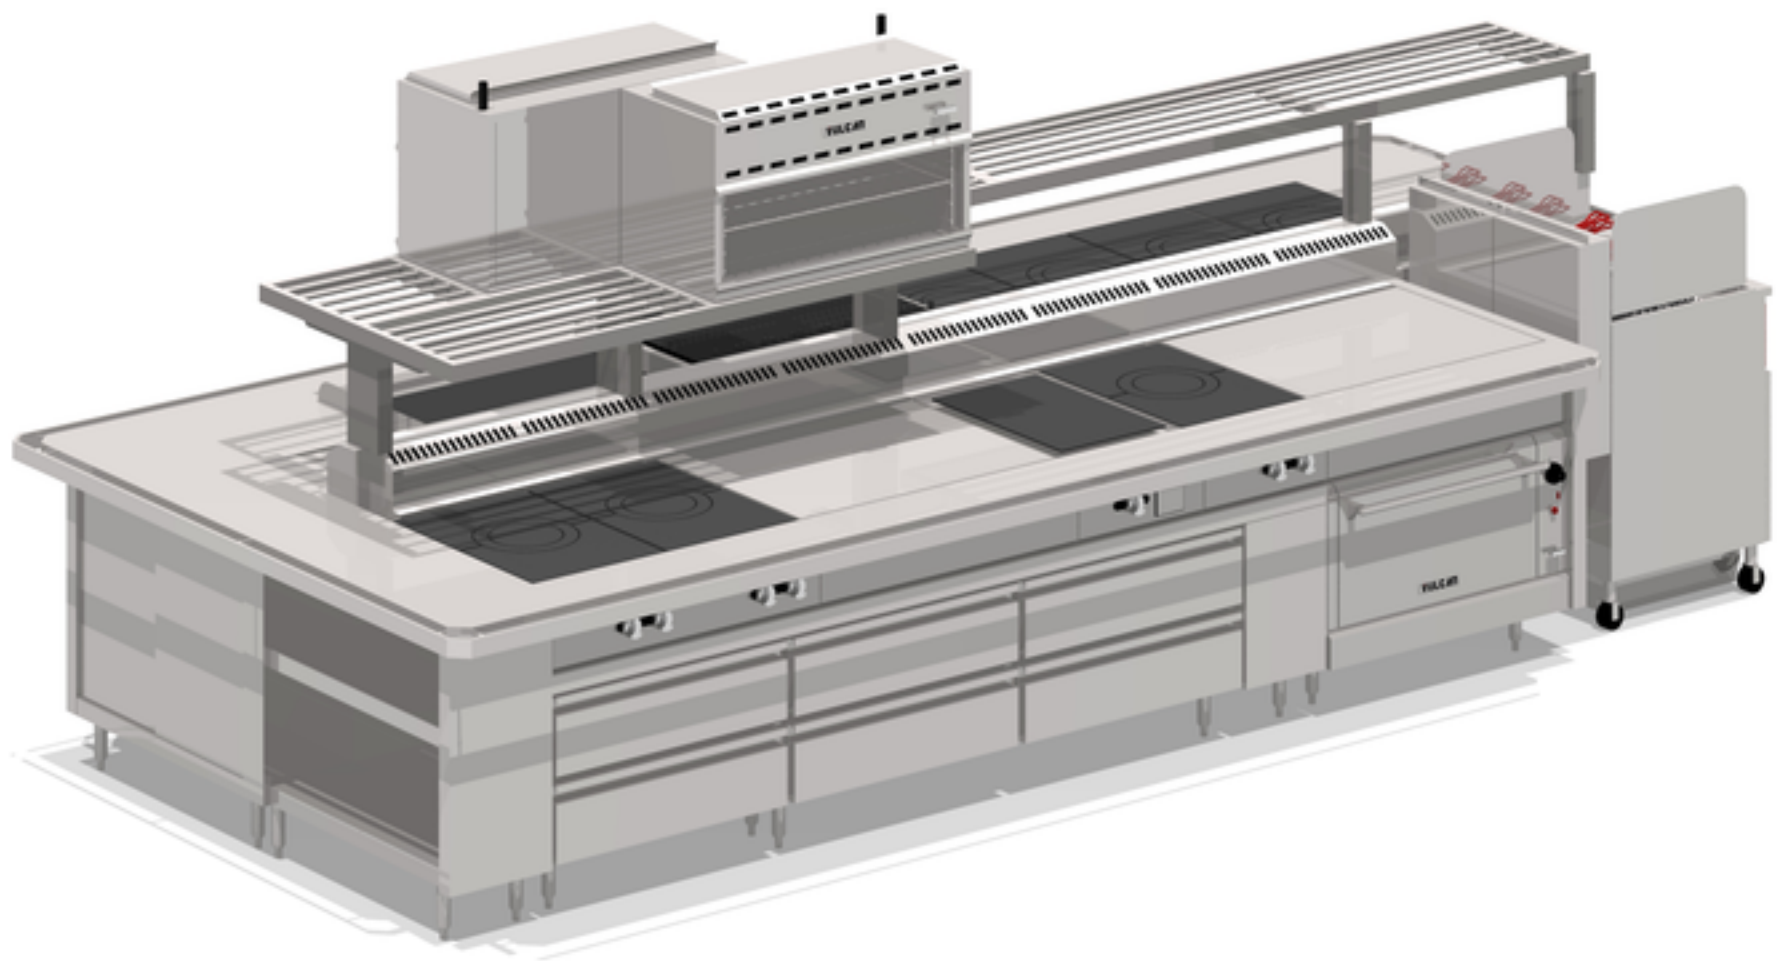


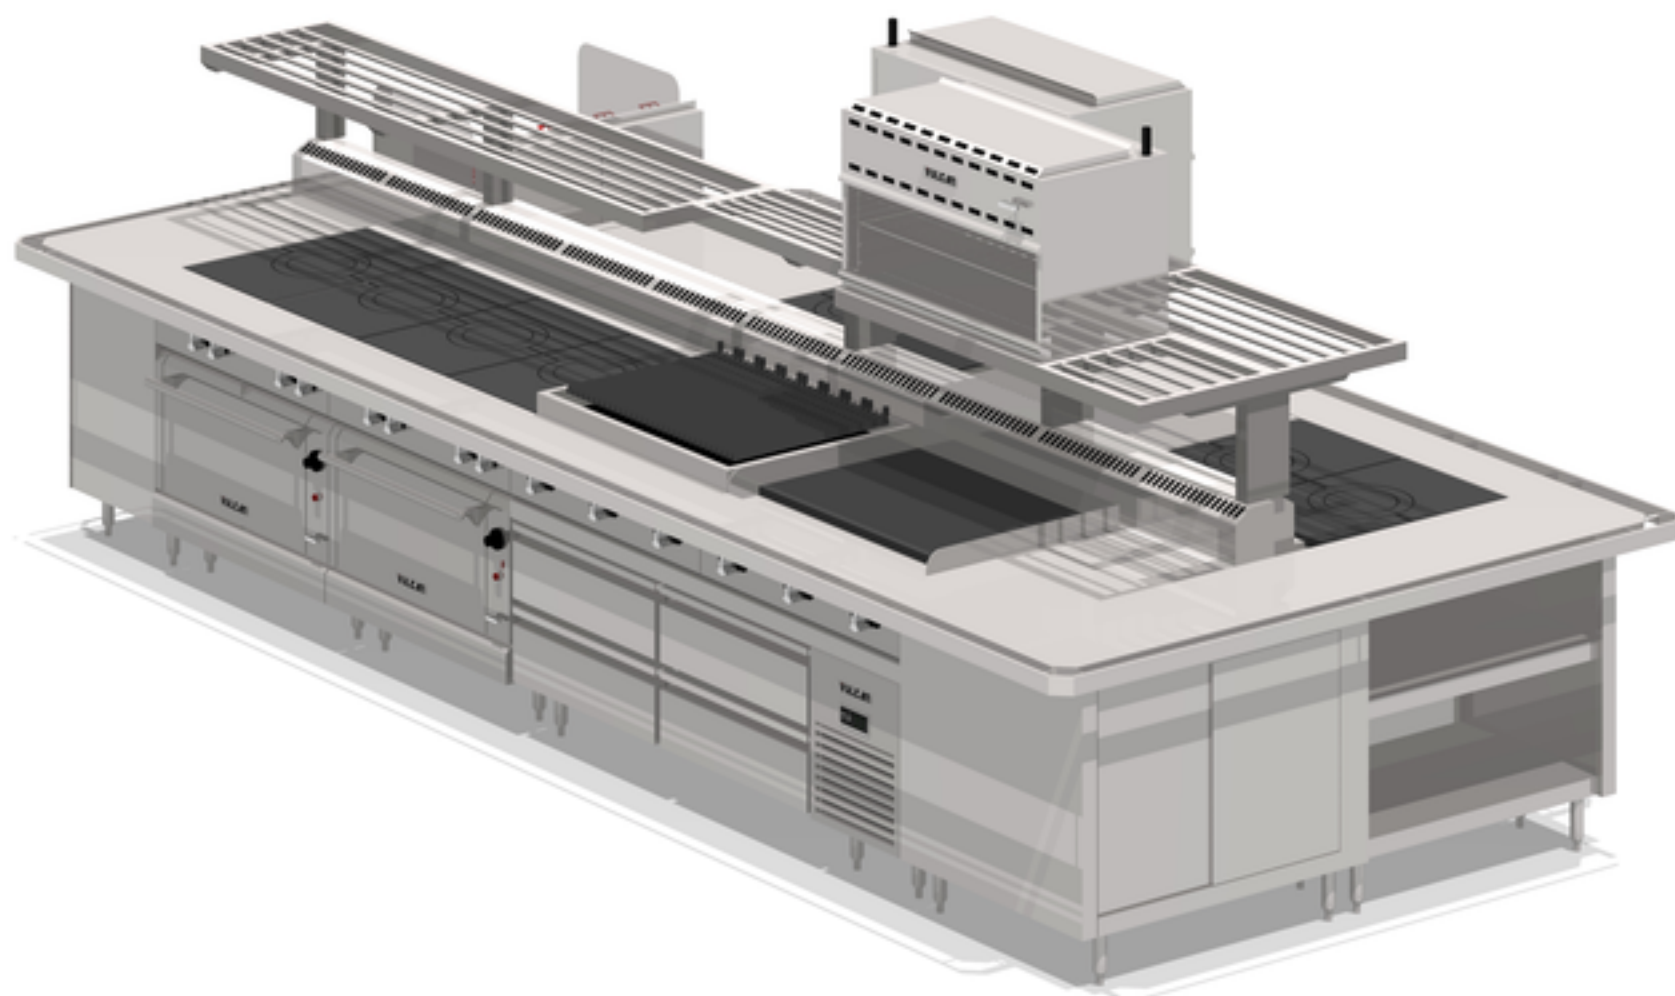

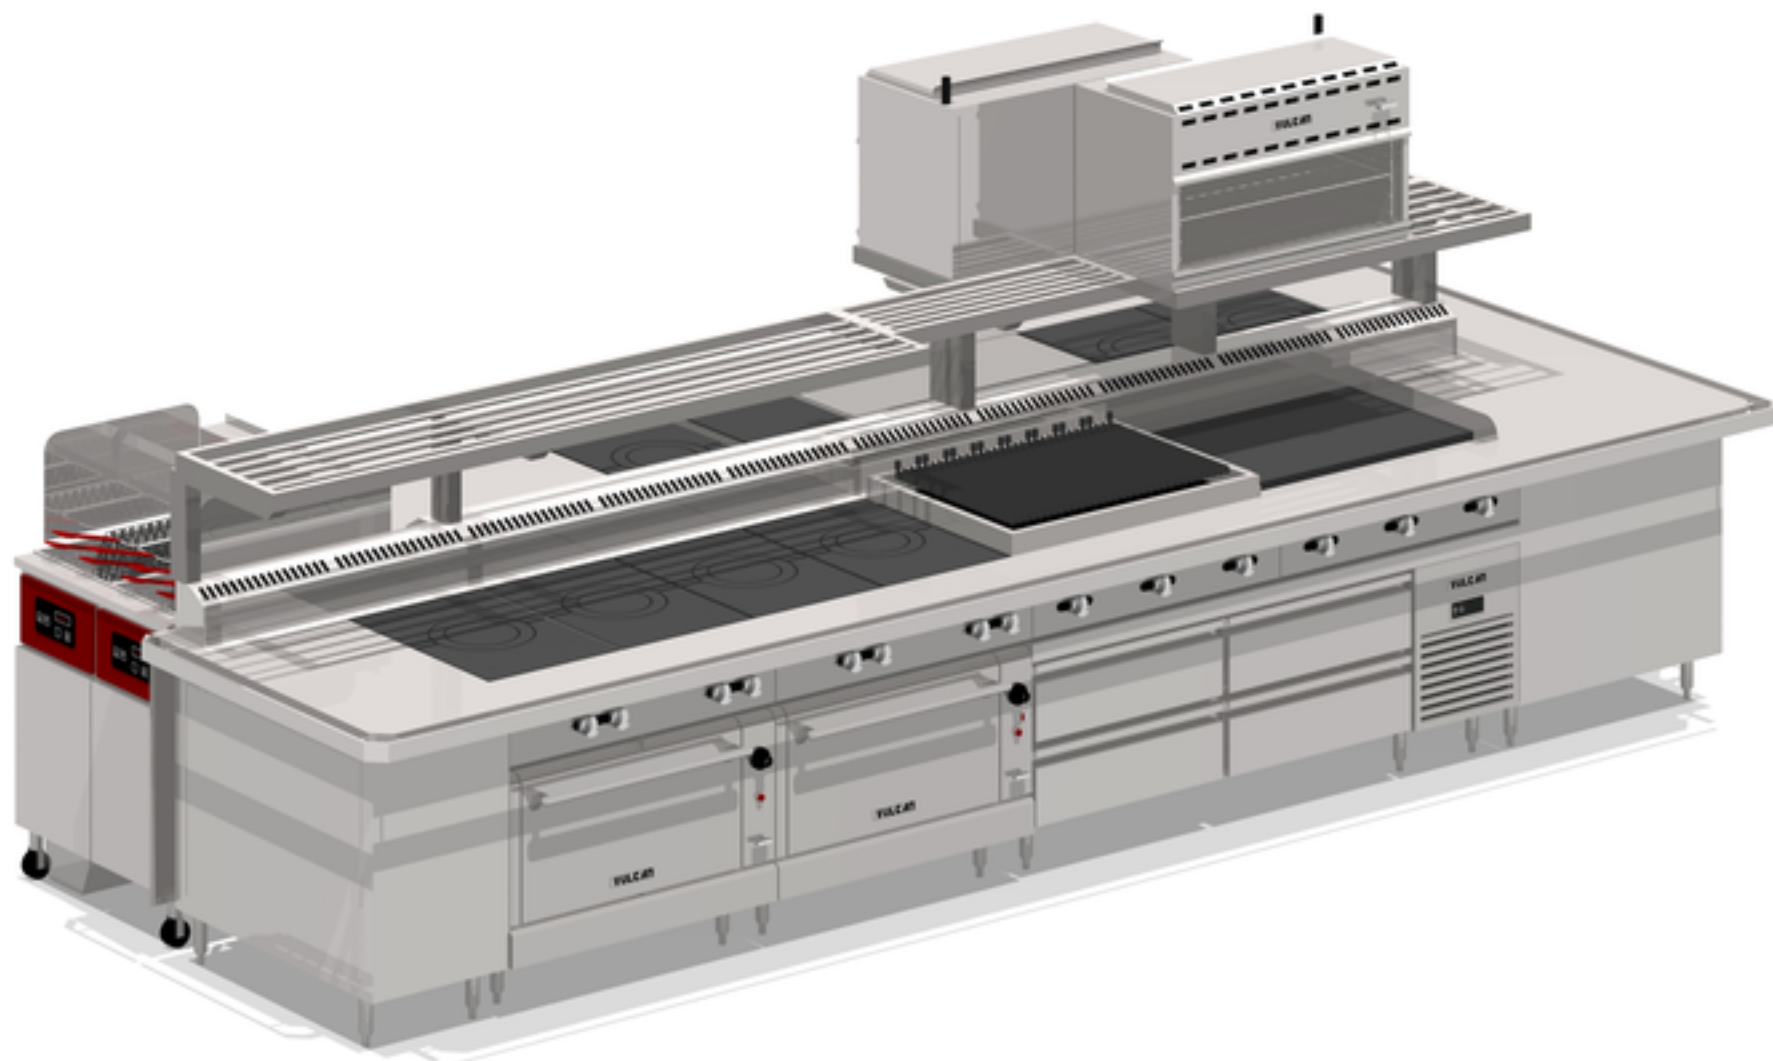



PLAN VIEW

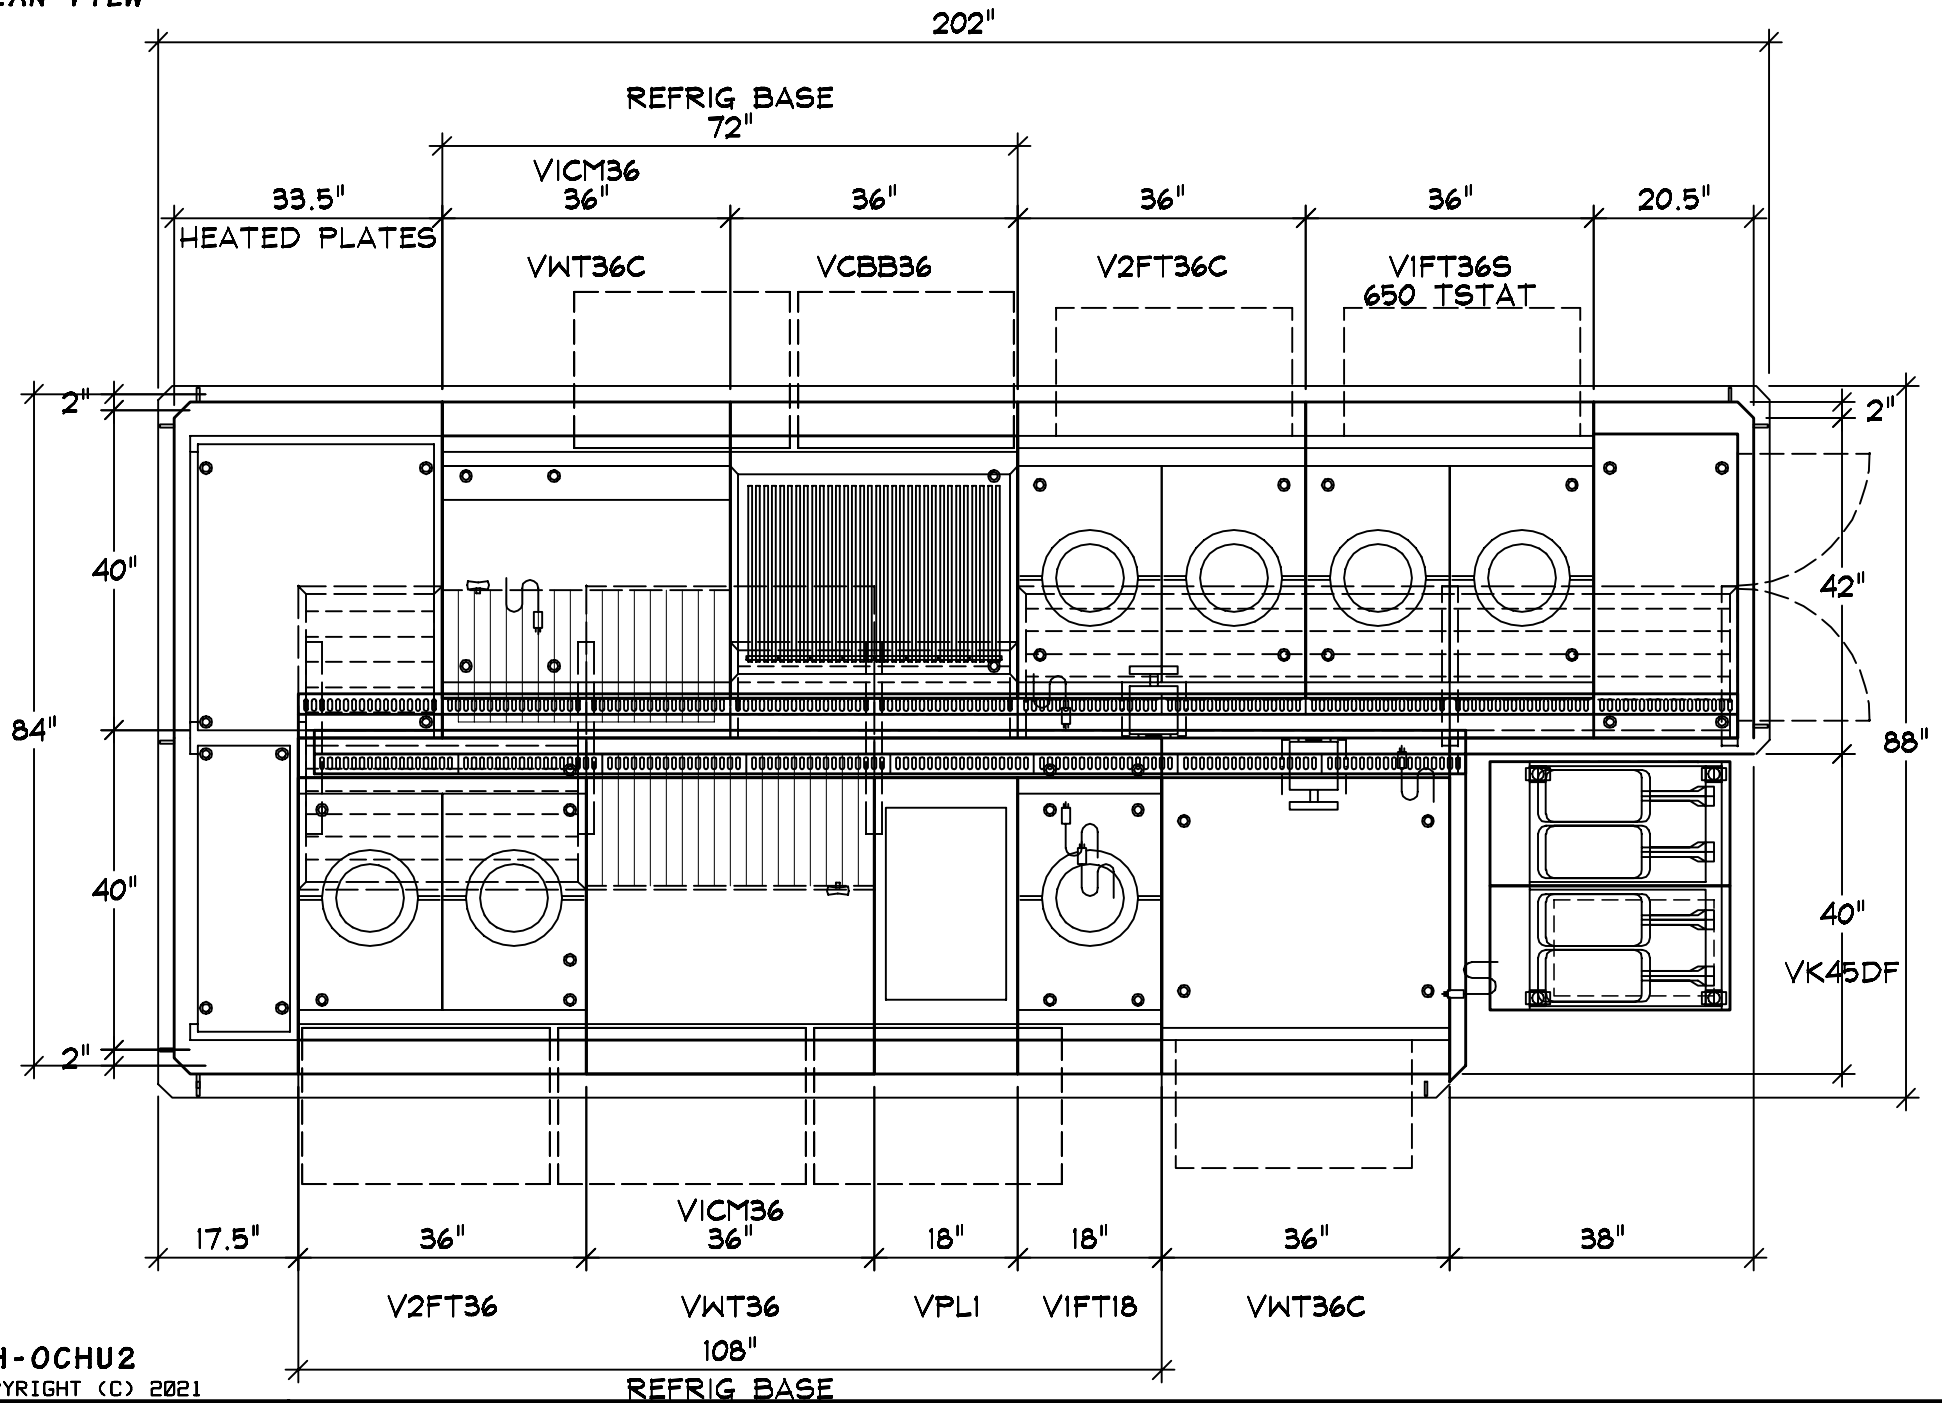

VH-OCHU2
COPYRIGHT (C) 2021


VULCAN

ROXANNE HOLT
OCHU2

OCEAN HOUSE - 2

12-10-21

ELEVATION

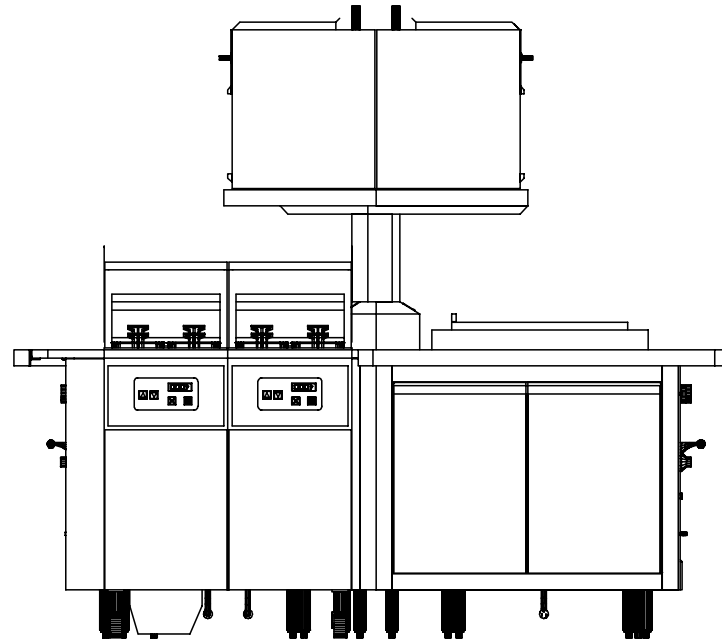

VH-OCHU2

COPYRIGHT (C) 2021


 **VULCAN**

ROXANNE HOLT
OCHU2

OCEAN HOUSE - 2

12-10-21

ELEVATION

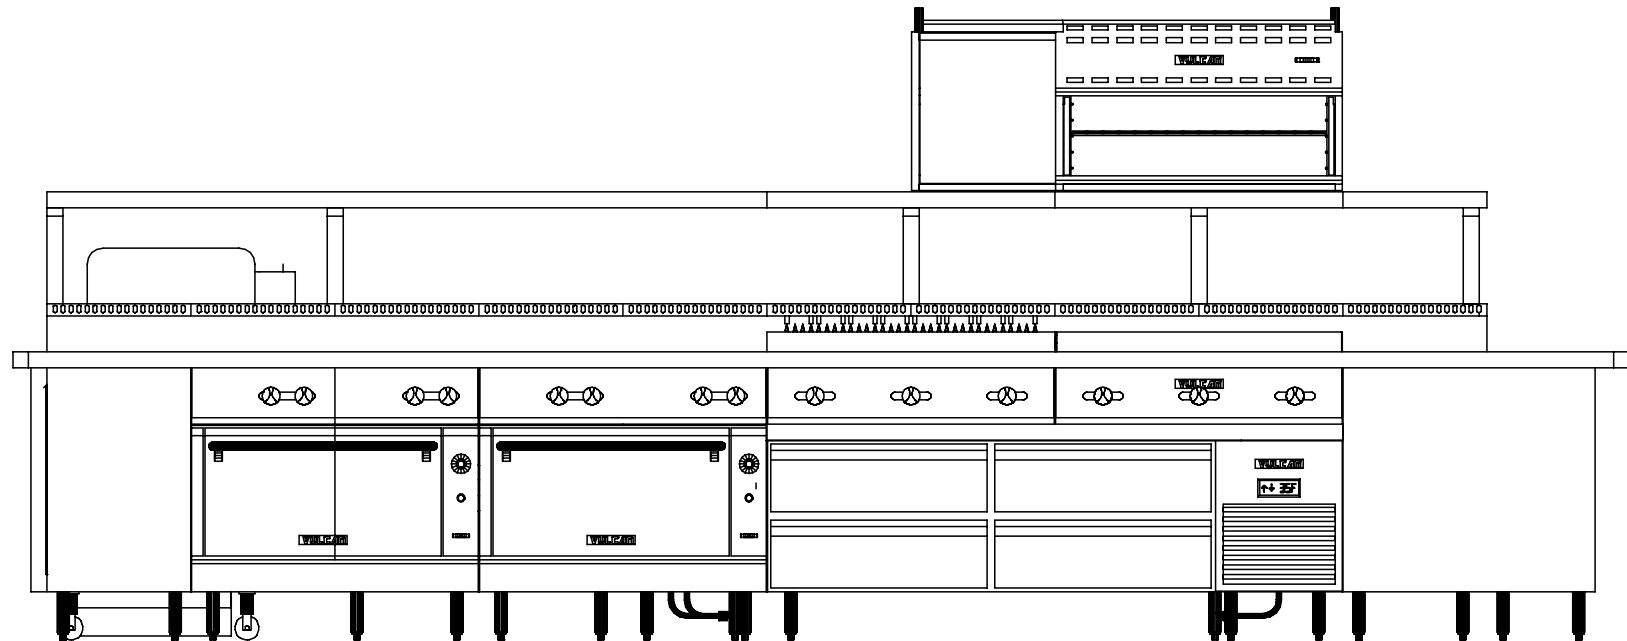

VH-OCHU2

COPYRIGHT (C) 2021


VULCAN

ROXANNE HOLT
OCHU2

OCEAN HOUSE - 2

12-10-21

ELEVATION

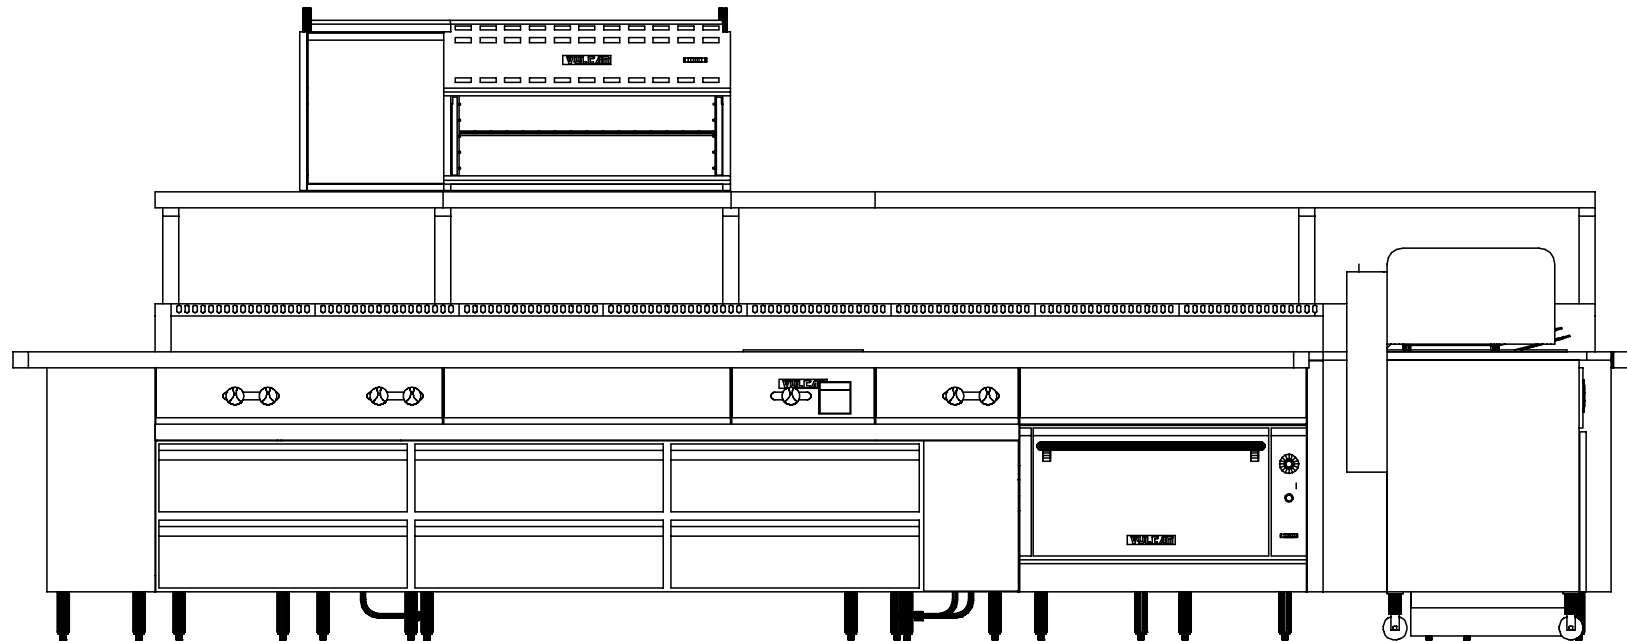

VH-OCHU2

COPYRIGHT (C) 2021


VULCAN

ROXANNE HOLT
OCHU2

OCEAN HOUSE - 2

12-10-21

ELEVATION

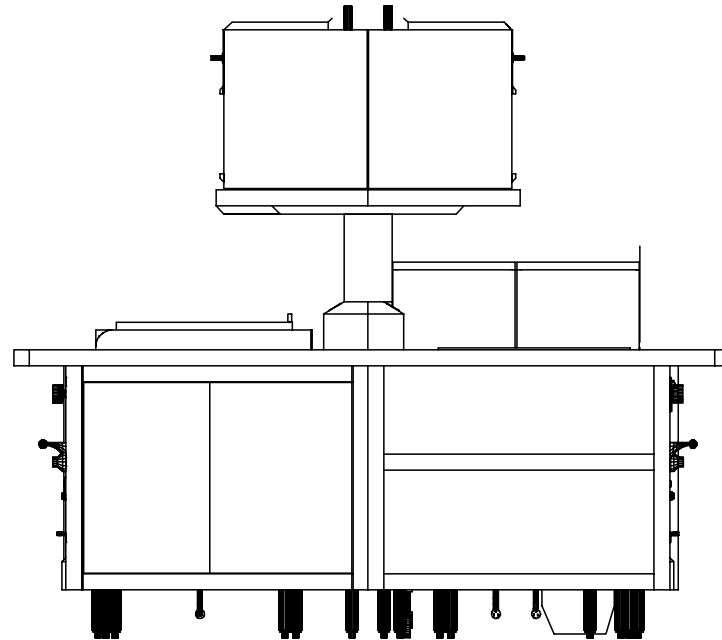

VH-OCHU2

COPYRIGHT (C) 2021


 **VULCAN**

ROXANNE HOLT
OCHU2

OCEAN HOUSE - 2

12-10-21

NE VIEW

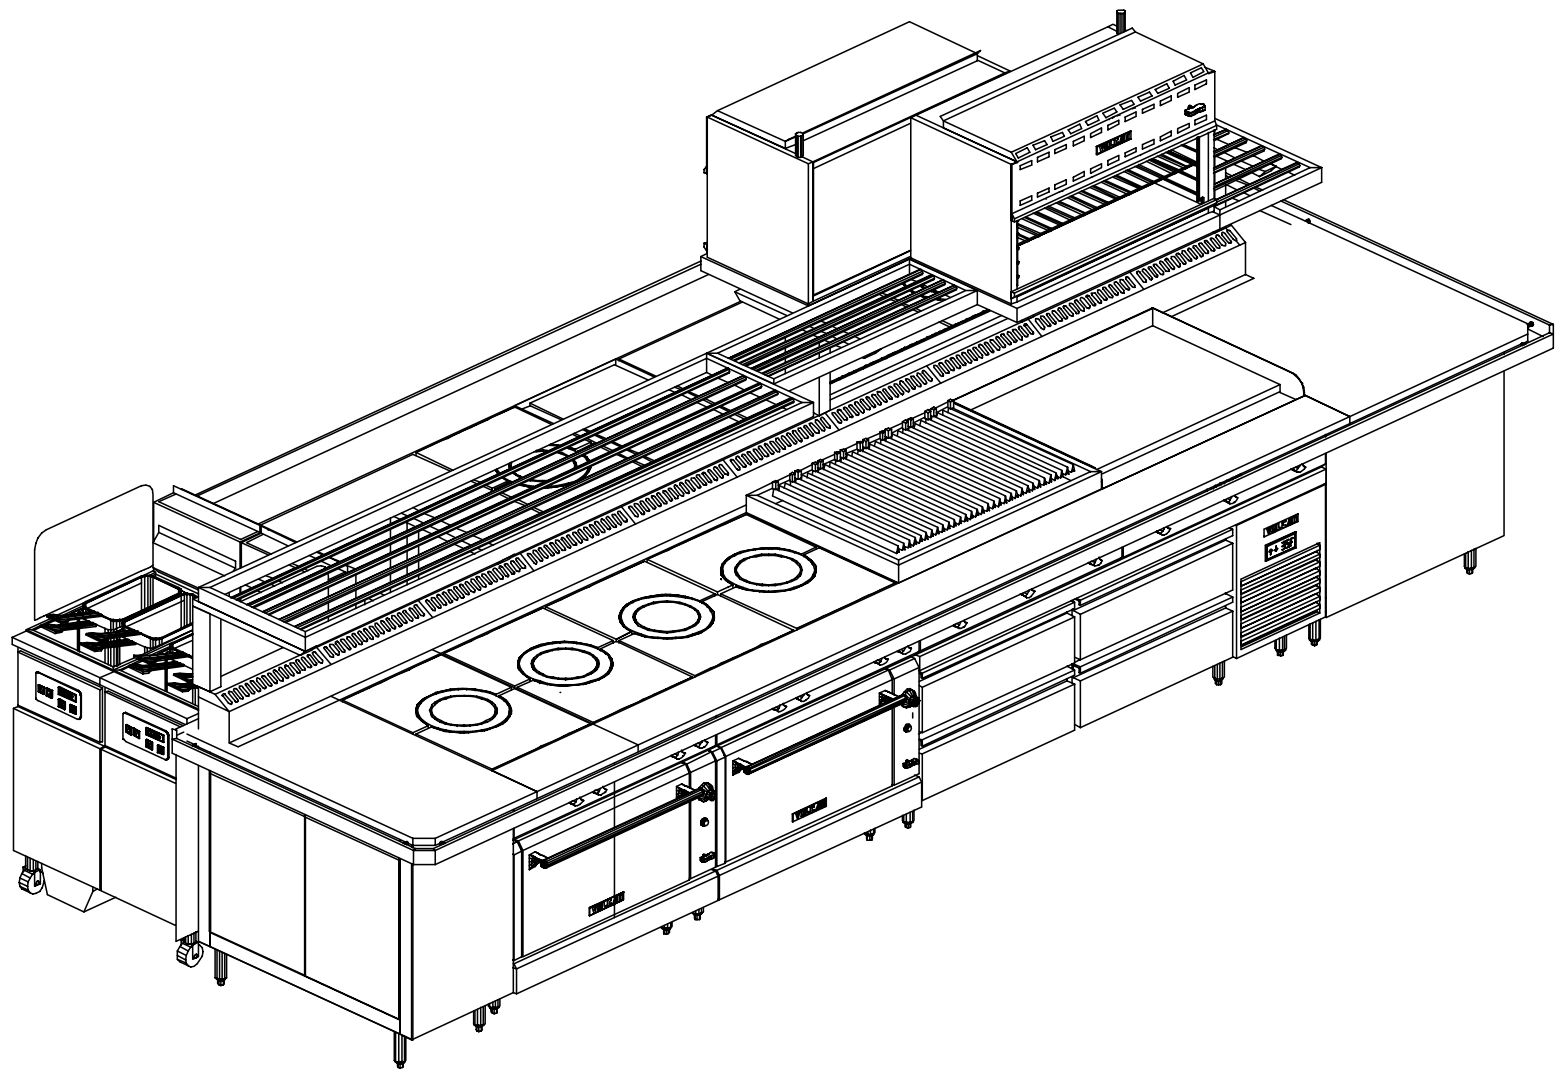


VH-OCHU2
COPYRIGHT (C) 2021

 **VULCAN**

ROXANNE HOLT
OCHU2

OCEAN HOUSE - 2
12-10-21

NNW VIEW

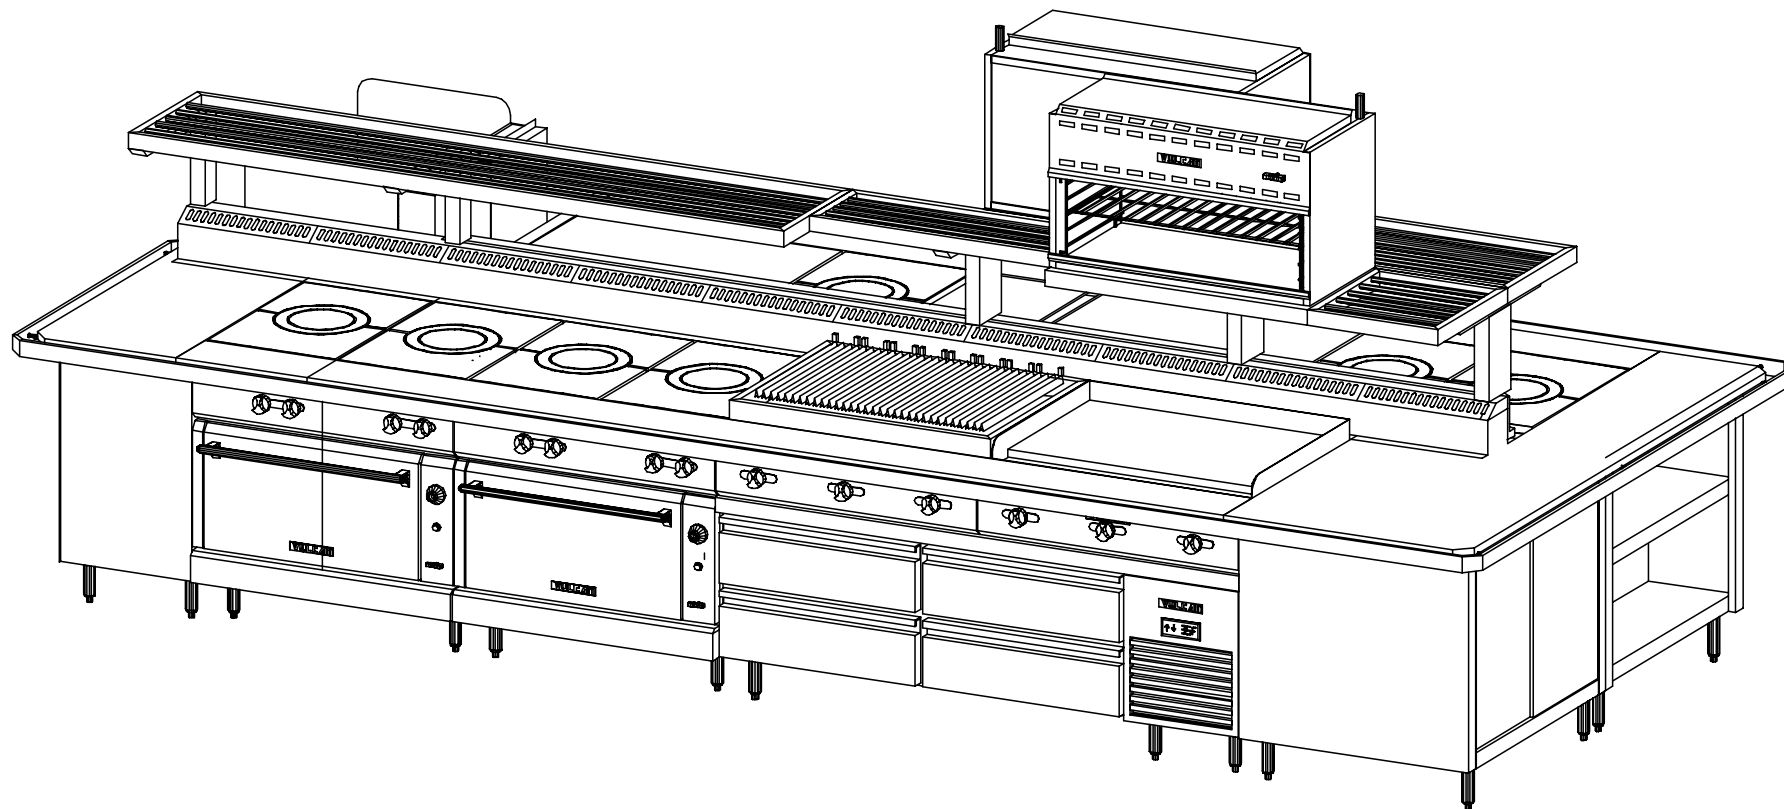

VH-OCHU2

COPYRIGHT (C) 2021


 **VULCAN**

ROXANNE HOLT
OCHU2

OCEAN HOUSE - 2

12-10-21

69E VIEW

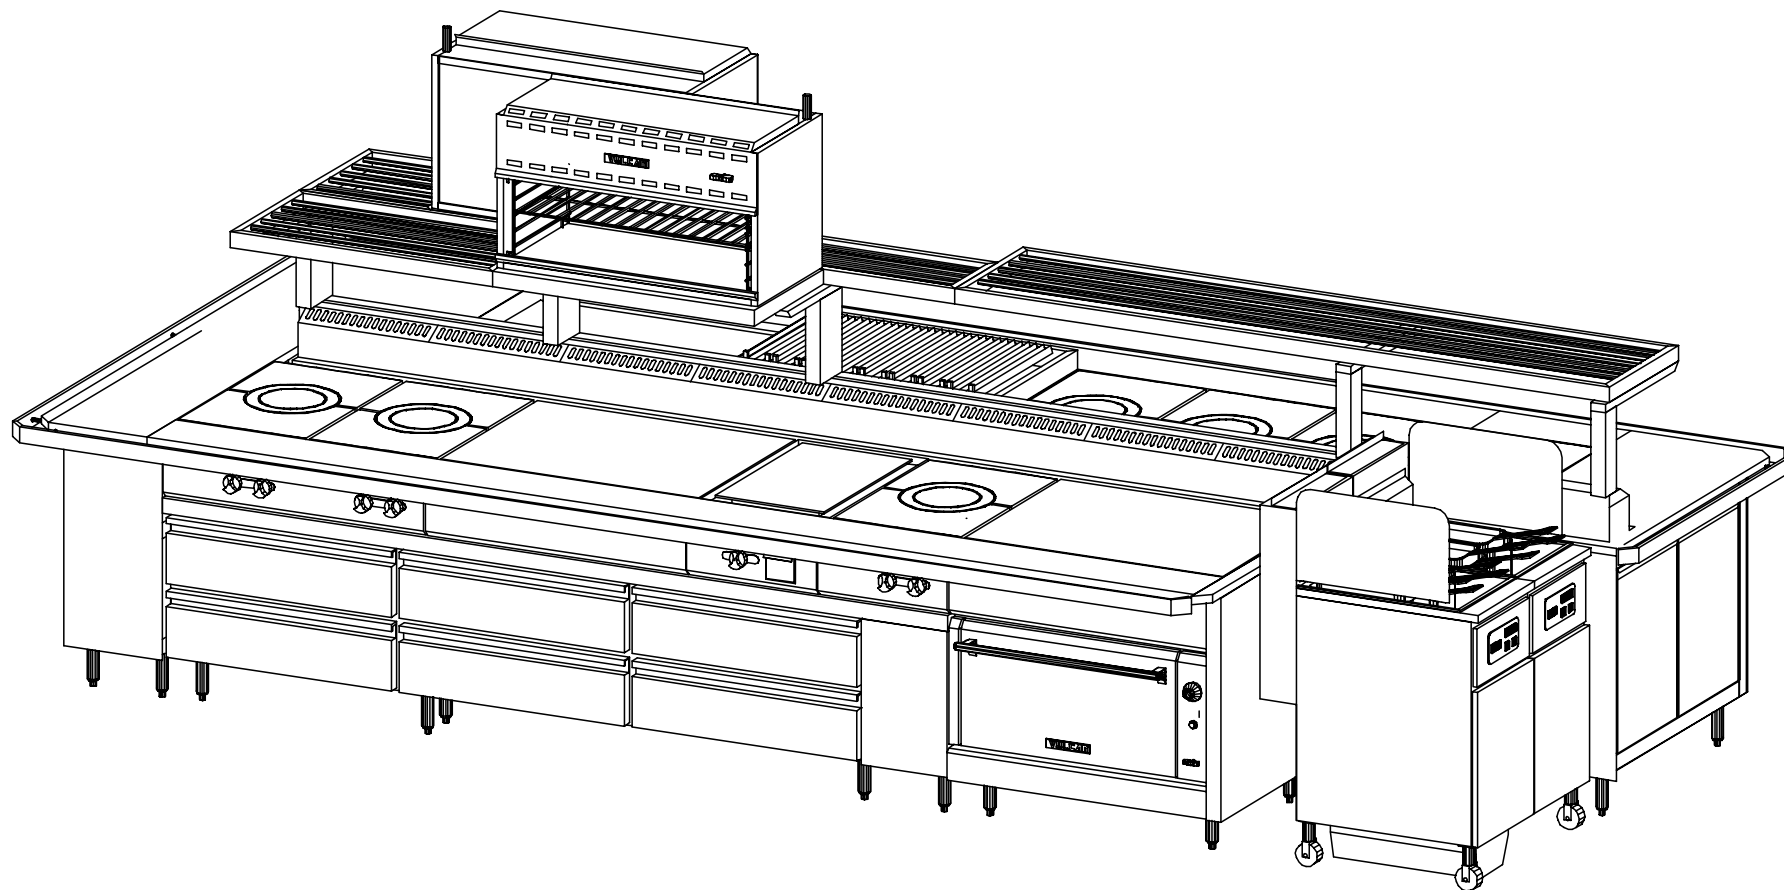

VH-OCHU2

COPYRIGHT (C) 2021


VULCAN

ROXANNE HOLT
OCHU2

OCEAN HOUSE - 2

12-10-21

SW VIEW

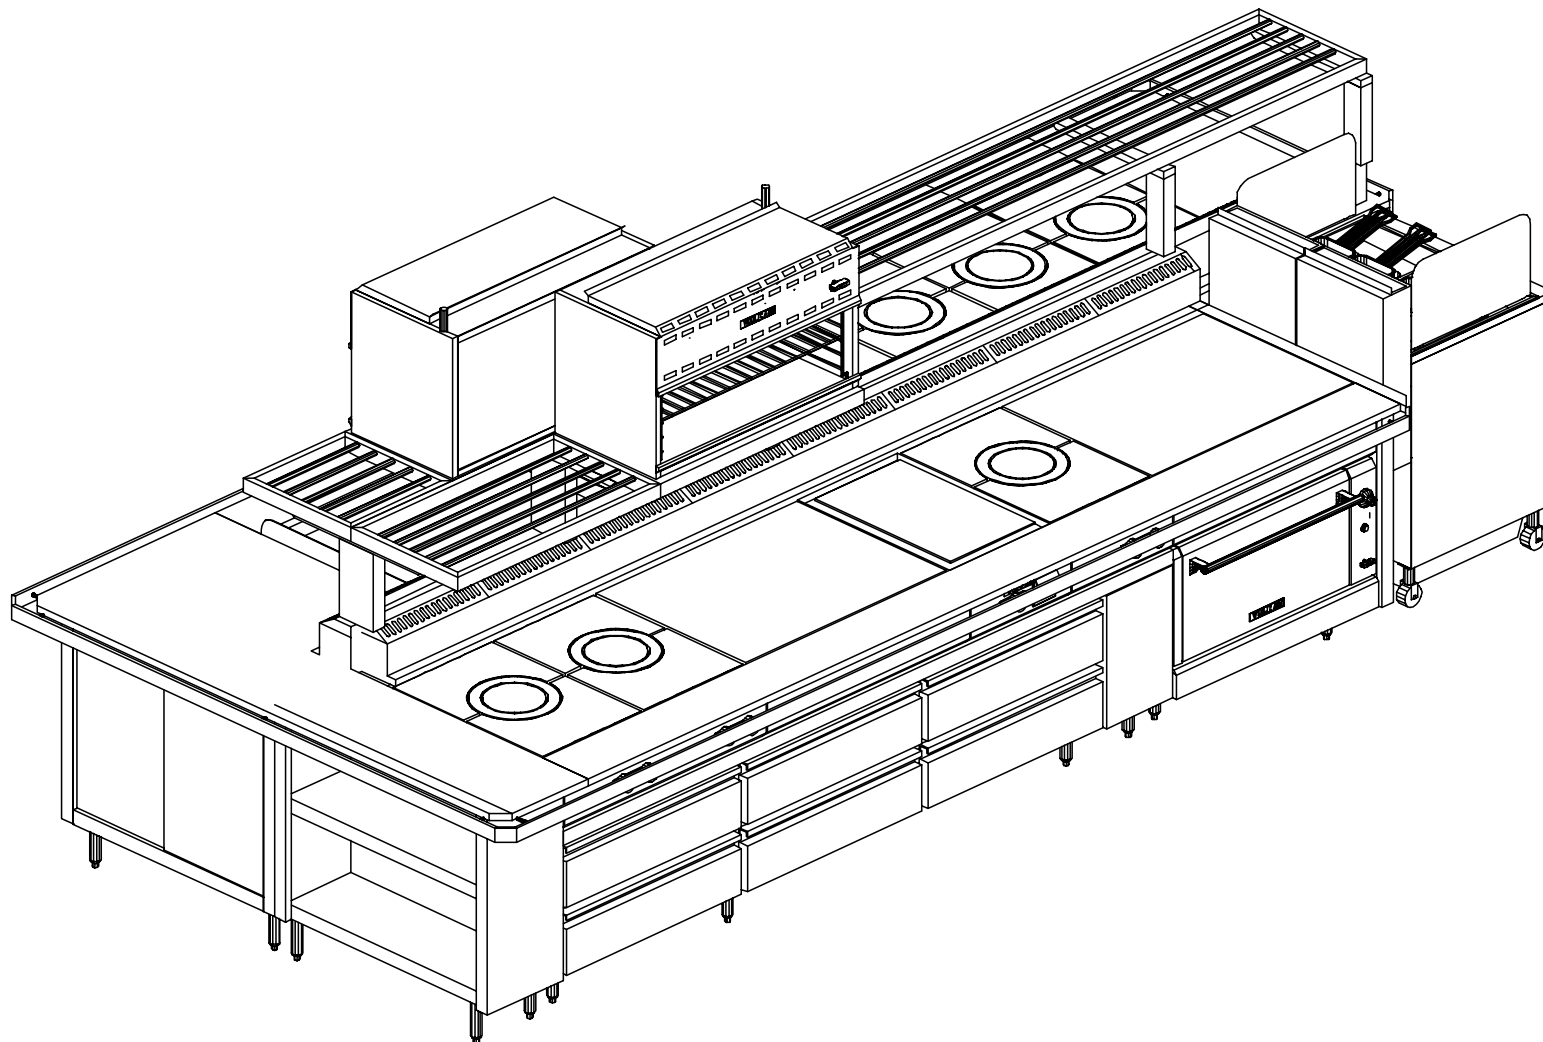

VH-OCHU2

COPYRIGHT (C) 2021

 **VULCAN**

ROXANNE HOLT
OCHU2

OCEAN HOUSE - 2

12-10-21

GENERAL NOTES - PLEASE READ**VENTILATION:**

ALL COOKING EQUIPMENT MUST BE VENTILATED BY AN APPROVED APPLIANCE IN ACCORDANCE WITH ALL APPLICABLE CODES.

FIRE SUPPRESSION:

ALL COOKING EQUIPMENT MUST BE PROTECTED BY AN APPROVED FIRE SUPPRESSION SYSTEM IN ACCORDANCE WITH ALL APPLICABLE CODES.

CONNECTIONS:

ALL PIPING, FITTINGS, AND INTERCONNECTION SERVICES SHOWN ARE TO BE SUPPLIED AND INSTALLED BY LICENSED CONTRACTORS IN ACCORDANCE WITH ALL LOCAL CODES.

GAS CONNECTIONS:

EXTERNAL GAS REGULATORS, FLEXIBLE GAS LINES AND RESTRAINING CABLES PROVIDED WITH THE EQUIPMENT MUST BE INSTALLED BY LICENSED CONTRACTORS IN ACCORDANCE WITH ALL LOCAL CODES. INCOMING GAS MANIFOLD SUPPLY PRESSURE MUST NOT EXCEED 0.5 PSI (14" W.C.)

BY OTHERS:

VERIFY ALL EQUIPMENT LISTED AS BY OTHERS FOR SIZE AND MECHANICAL SERVICE REQUIREMENTS.

NOTE:

IN LINE WITH THE POLICY TO CONTINUALLY IMPROVE ITS PRODUCTS, THE MANUFACTURER RESERVE THE RIGHT TO CHANGE MATERIALS AND SPECIFICATIONS WITHOUT NOTICE.

	CONNECTION POINT
	COLD WATER
	HOT WATER
	HOT + COLD WATER
	DRAIN
	POWER
	SWITCH
	CORD SET
	CONV OUTLET RECP
	DUPLEX RECPTACLE
	SINGLE RECPTACLE
	GAS
	STEAM SUPPLY
	STEAM RETURN
	STEAM TAKE OFF
	EXHAUST VENT
	SUPPLY VENT
	REFRIGERATION

09-16-2021

09-16-2021 : 01:13:44p

10-30-2021 : 08:29:25a

10-30-2021 : 09:33:28a

11-09-2021 : 01:27:35p

11-09-2021 : 04:12:02p

12-06-2021 : 08:40:11a

12-10-2021 : 06:58:26a

PROJECT CODE

OCHU2