

- ☐ REVISE AND RESUBMIT
- ☐ REJECTED

SIGNATURE _____ **DATE** _____



You may not use the Designs for any purpose unless you engage Vollrath to complete the design and construction in accordance with the Design and then only for the purpose of completing the design and construction. It is illegal to reproduce, duplicate, modify, resell, redistribute, lease, loan, or develop derivative work, in whole or in part, from the Designs without the express written consent of Vollrath.



DATE	NO.	DESCRIPTION
------	-----	-------------

PROJECT NUMBER: C-14585
REFERENCE:
DATE: 7/6/2022
SCALE: NTS
DRAWN BY: Steve Tonjes

SHEET NUMBER

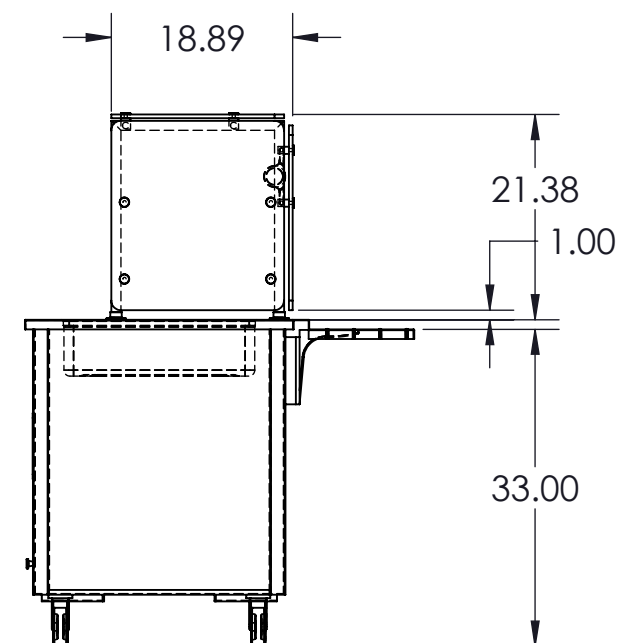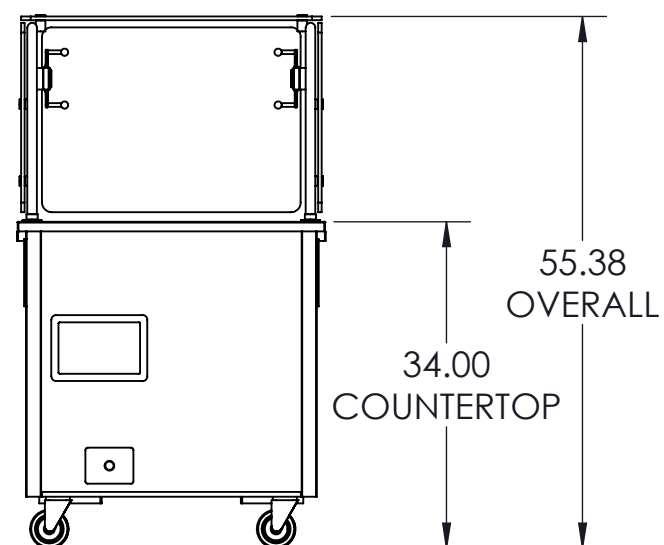

EQUIPMENT 1	EQUIPMENT 2	EQUIPMENT 3	BG TYPE	BG ELEC	VOLTS	AMPS	PLUG	BASE FINISH	BASE COLOR
HOT_STEAM 2_WELL	NONE NA	NONE NA	VEL_ADJUST	NONE	120	10.4	NEMA 5-15P	STANDARD BLACK	NEVAMAR_S6053_JETT_BLACK