


NOTCH FOR
BUILDING
COLUMN

ALL DIMENSIONS MUST BE FIELD VERIFIED

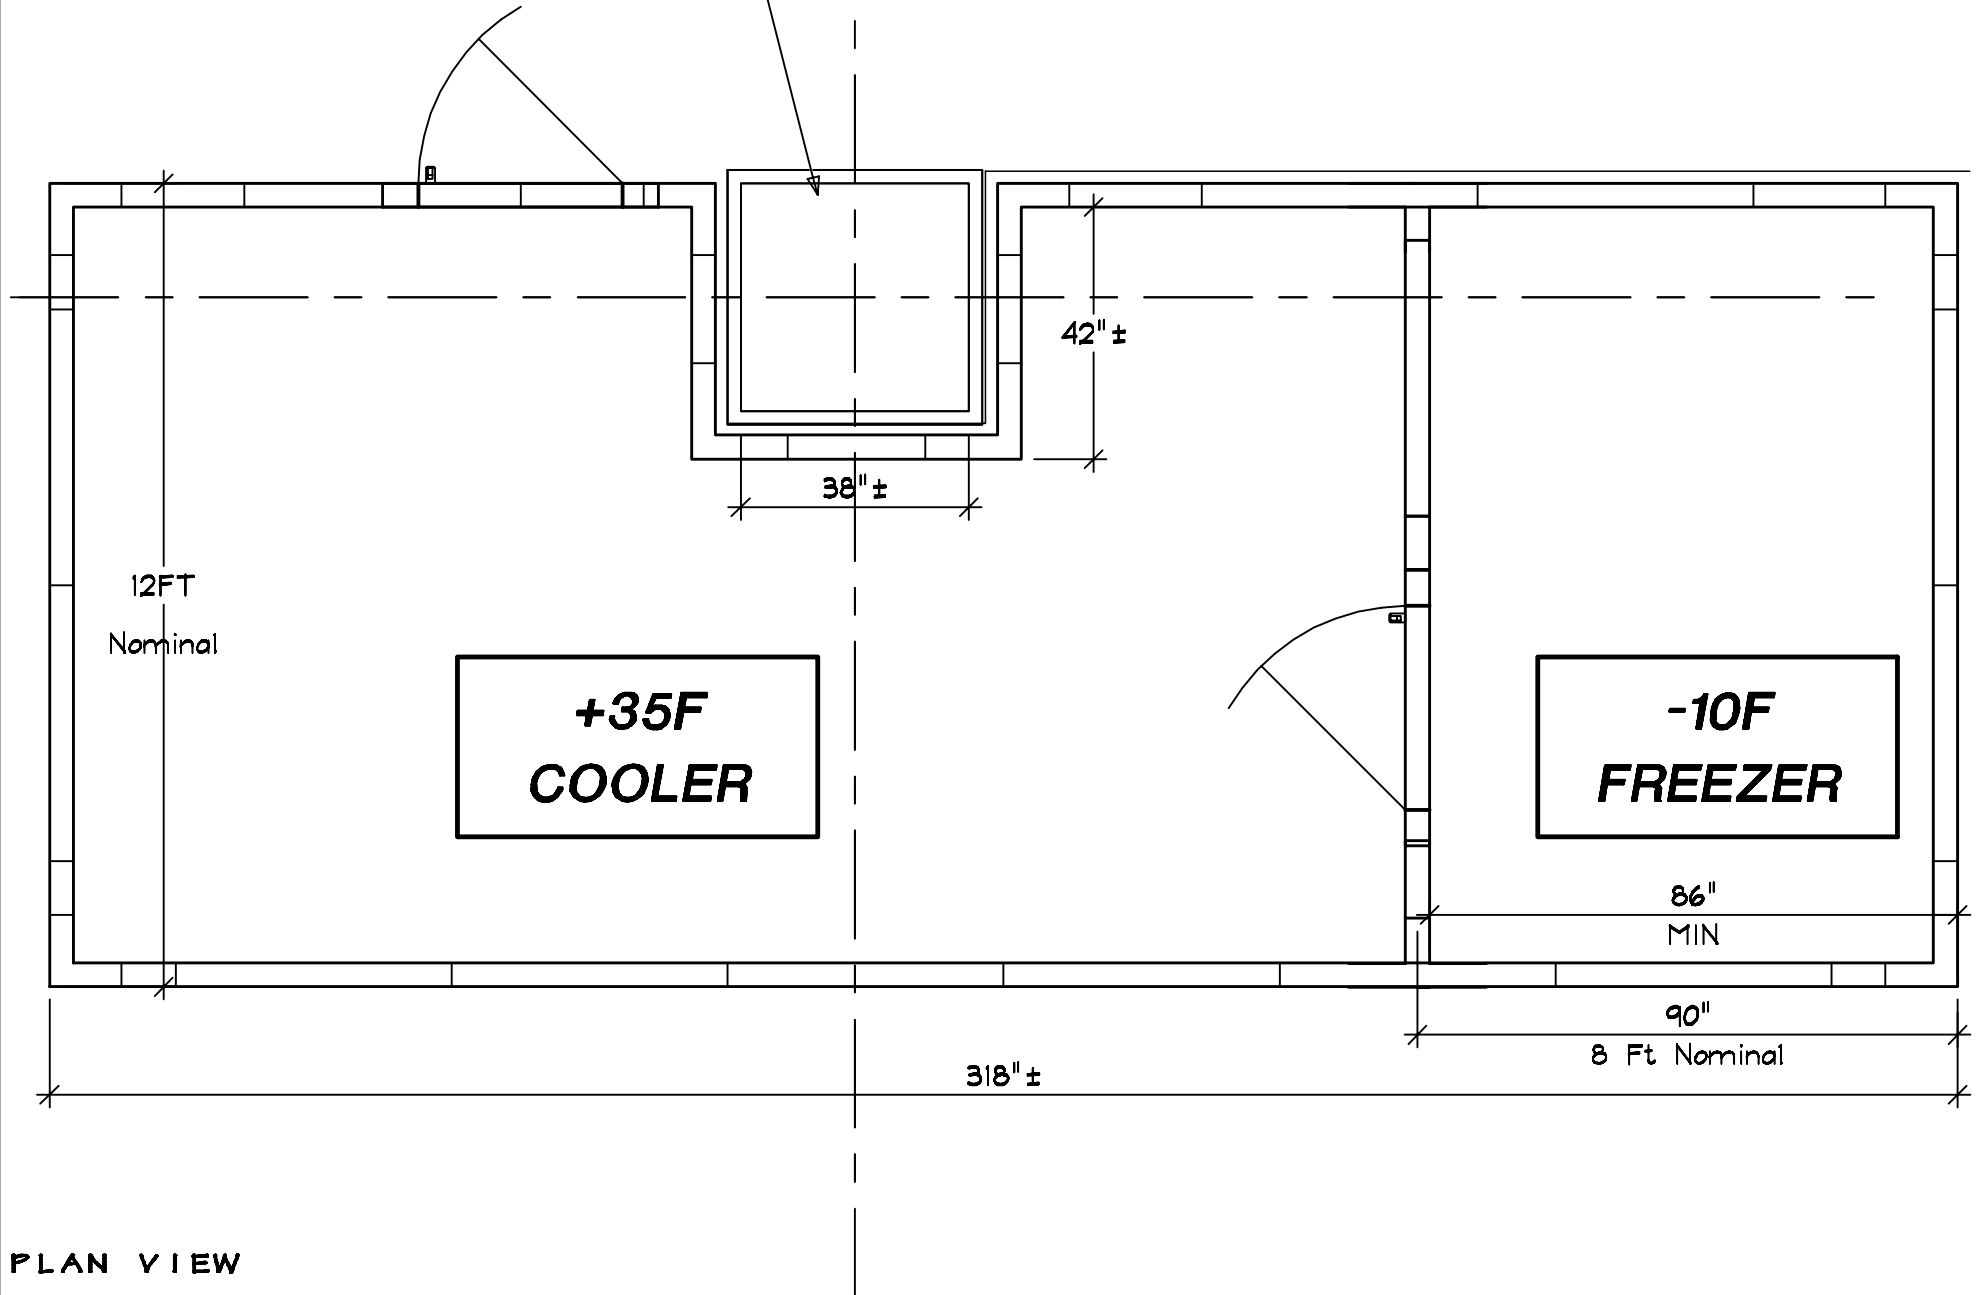


PLAN VIEW

NS-WALK1

NAOMI

WALKIN 08-25-22

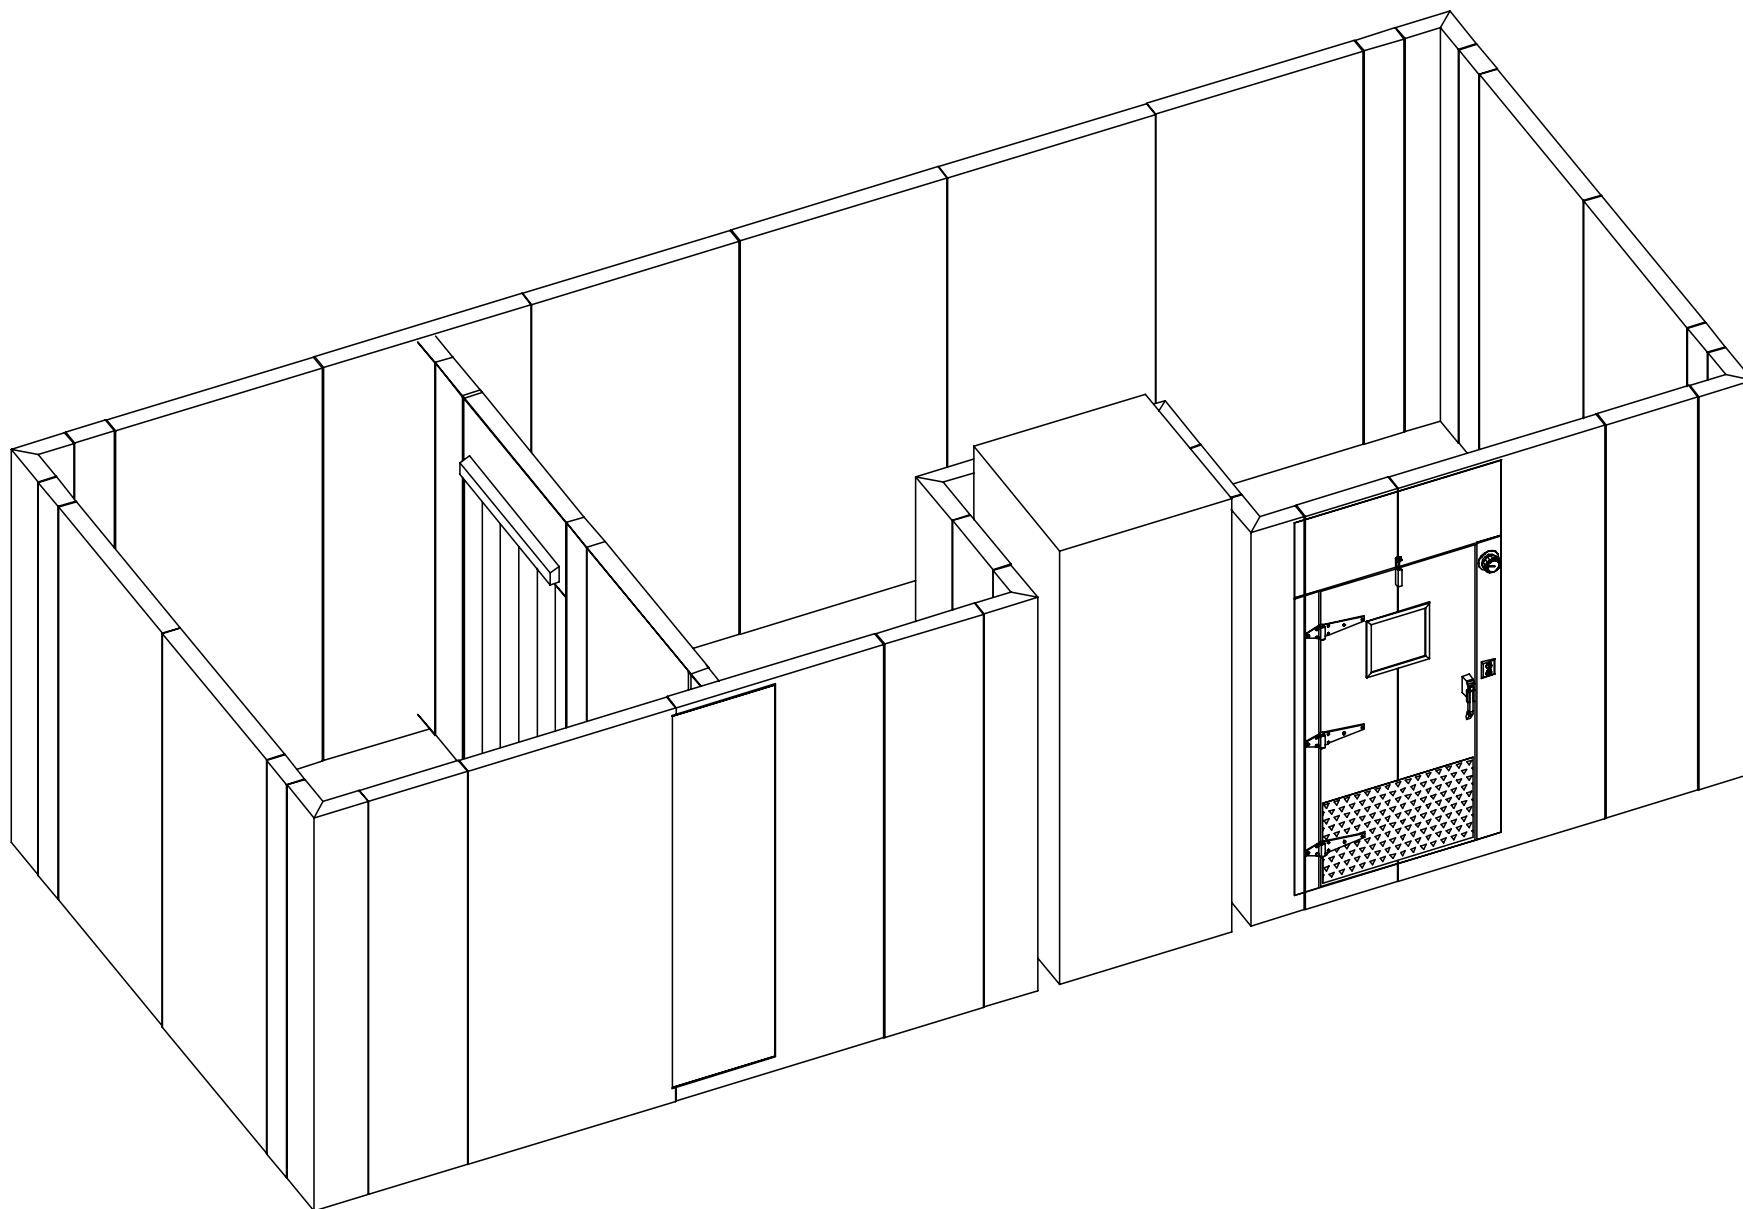


NNE VIEW

NS-WALK 1

NAOMI

WALKIN 08-25-22

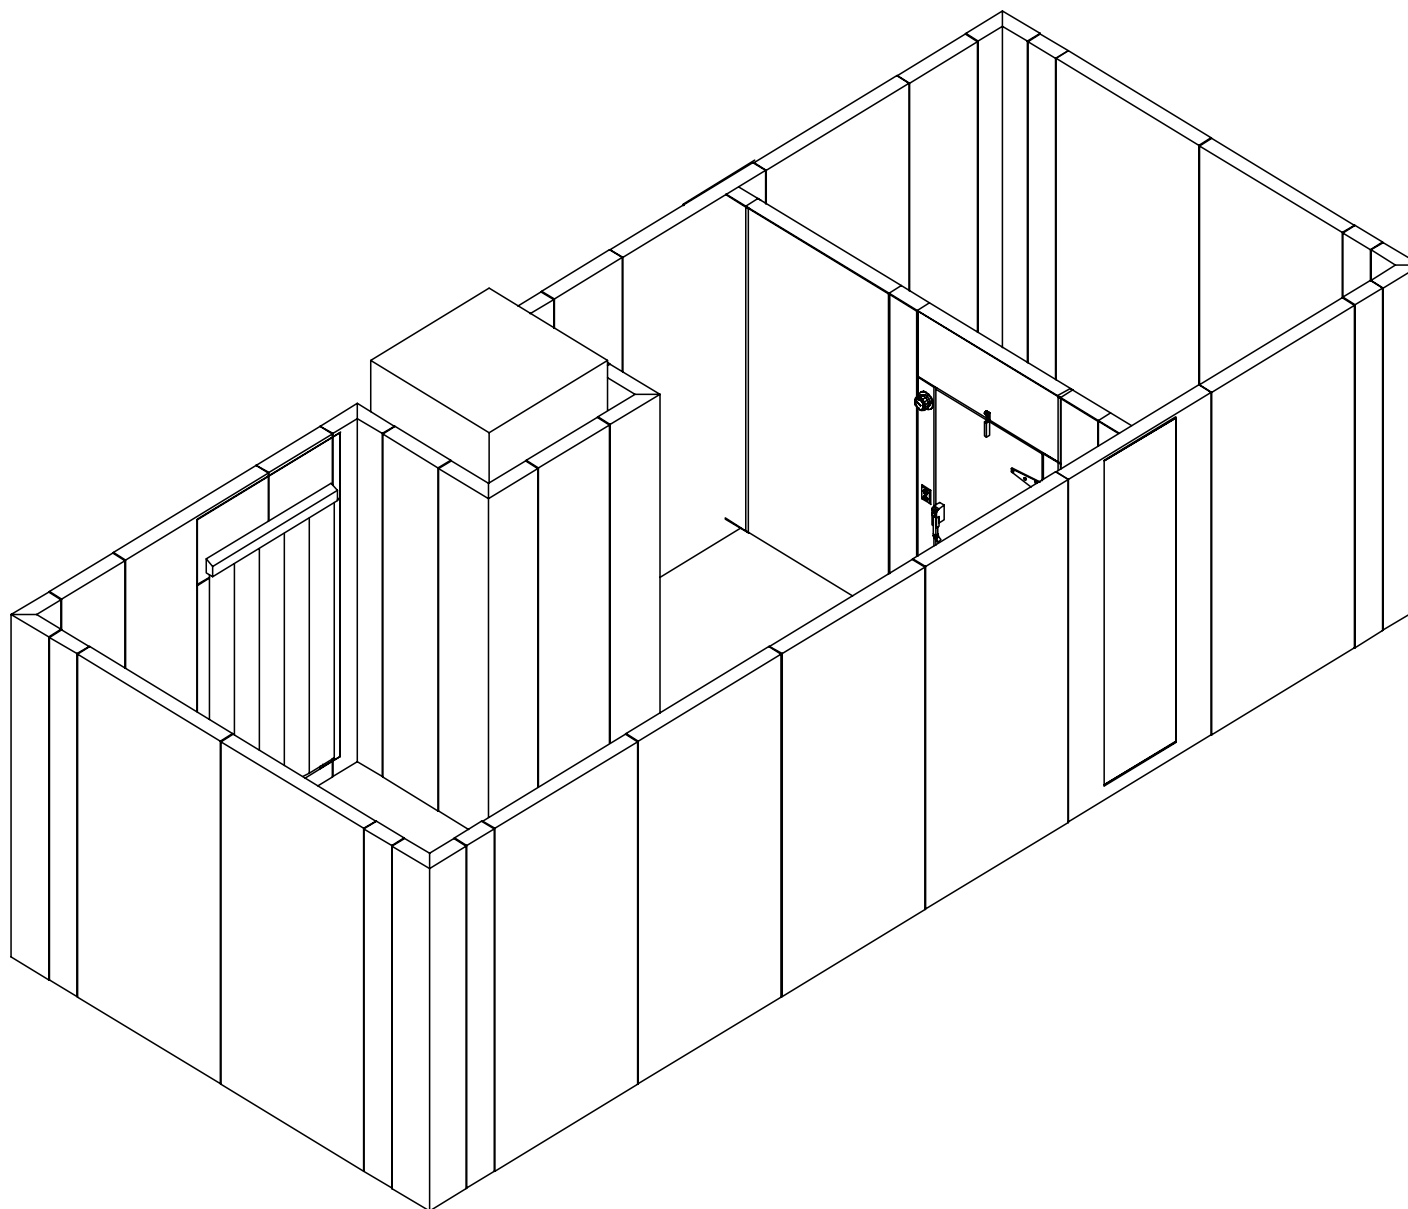


SW VIEW

NS-WALK 1

NAOMI

WALKIN 08-25-22

D

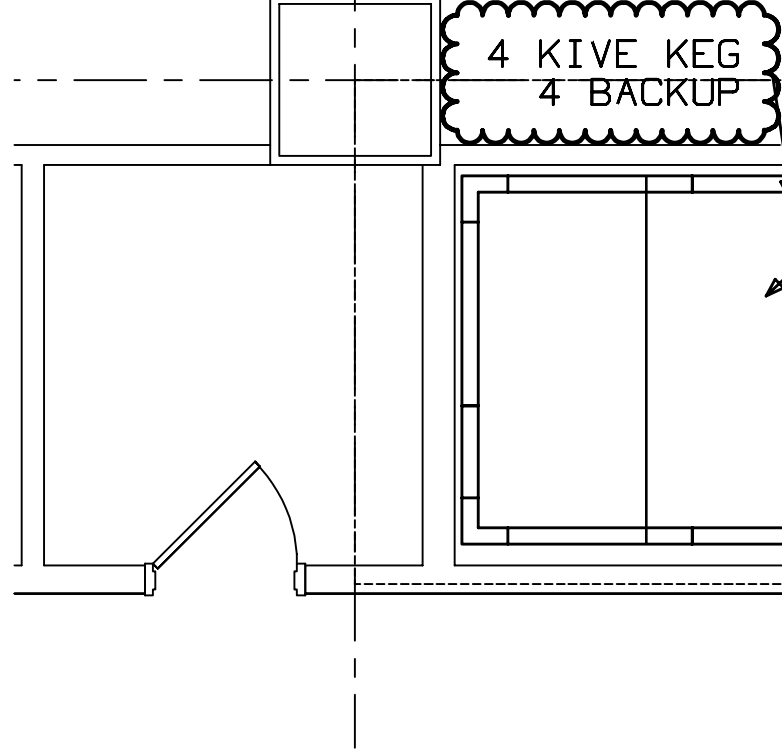

4 KIVE KEG
4 BACKUP

ITEM NUMBER : 1

QTY : 1 EA

MFG : CUSTOM

DESCRIP : WALKIN REFRIGERATION

Nominal Size: (28') X (12') X (10'-0")

8' X 12' FREEZER - 20' X 12' COOLER

Floor: Finished 4" SST Panels (X) Screed () Depressed Slab ()

Refrigeration: +35F (1) -10F (1)

Voltage: Condenser 208\1 (1 Cooler) 208\3 (1 Freezer)

Evaporator 120\1 (1 Cooler) 208\3 (1 Cooler)

Doors: (2) 34" Hinge As Shown

Condenser Location: Indoor () Outdoor (X)

Hermetic Compressor, Outdoor Housing & Controls (X)

Finishes:

Exterior: Stainless Steel On Exposed : Main Door Side

Balance: Stucco Embossed Aluminum

Interior Walls: Stucco Embossed Aluminum

Interior Floor: 16 Ga SST

Interior Ceiling: White Enamel Paint

Doors & Frame: Stainless Steel

Options:

Aluminum Door Kick Plates (Both Sides Of Door)

4 Foot Fluorescent LED (3)

Third Door Hinge (2)

14 x 14 Vision Window, Unheated (1) (Cooler Only)

Non Skid Floor Strips (X)

1 Year Parts & Labor Warranty

5 Year Compressor Warranty